



MIRATOI
BASHKIA HIMARE
KRYETARI
JORGO GORO

RIKONSTRUKSION E MIRMBAJTJE E LERAVE UJEMBLEDESE (BASHKIA HIMARE)




Pergatitur per:
Bashkine Himare

Pergatitur nga:
Ing.Kristaq Kali
Ing.Top.Jorgaq Gjati

VITI 2019

RIKONSTRUKSION E MIRMBAJTJE E LERAVE UJEMBLEDHESE

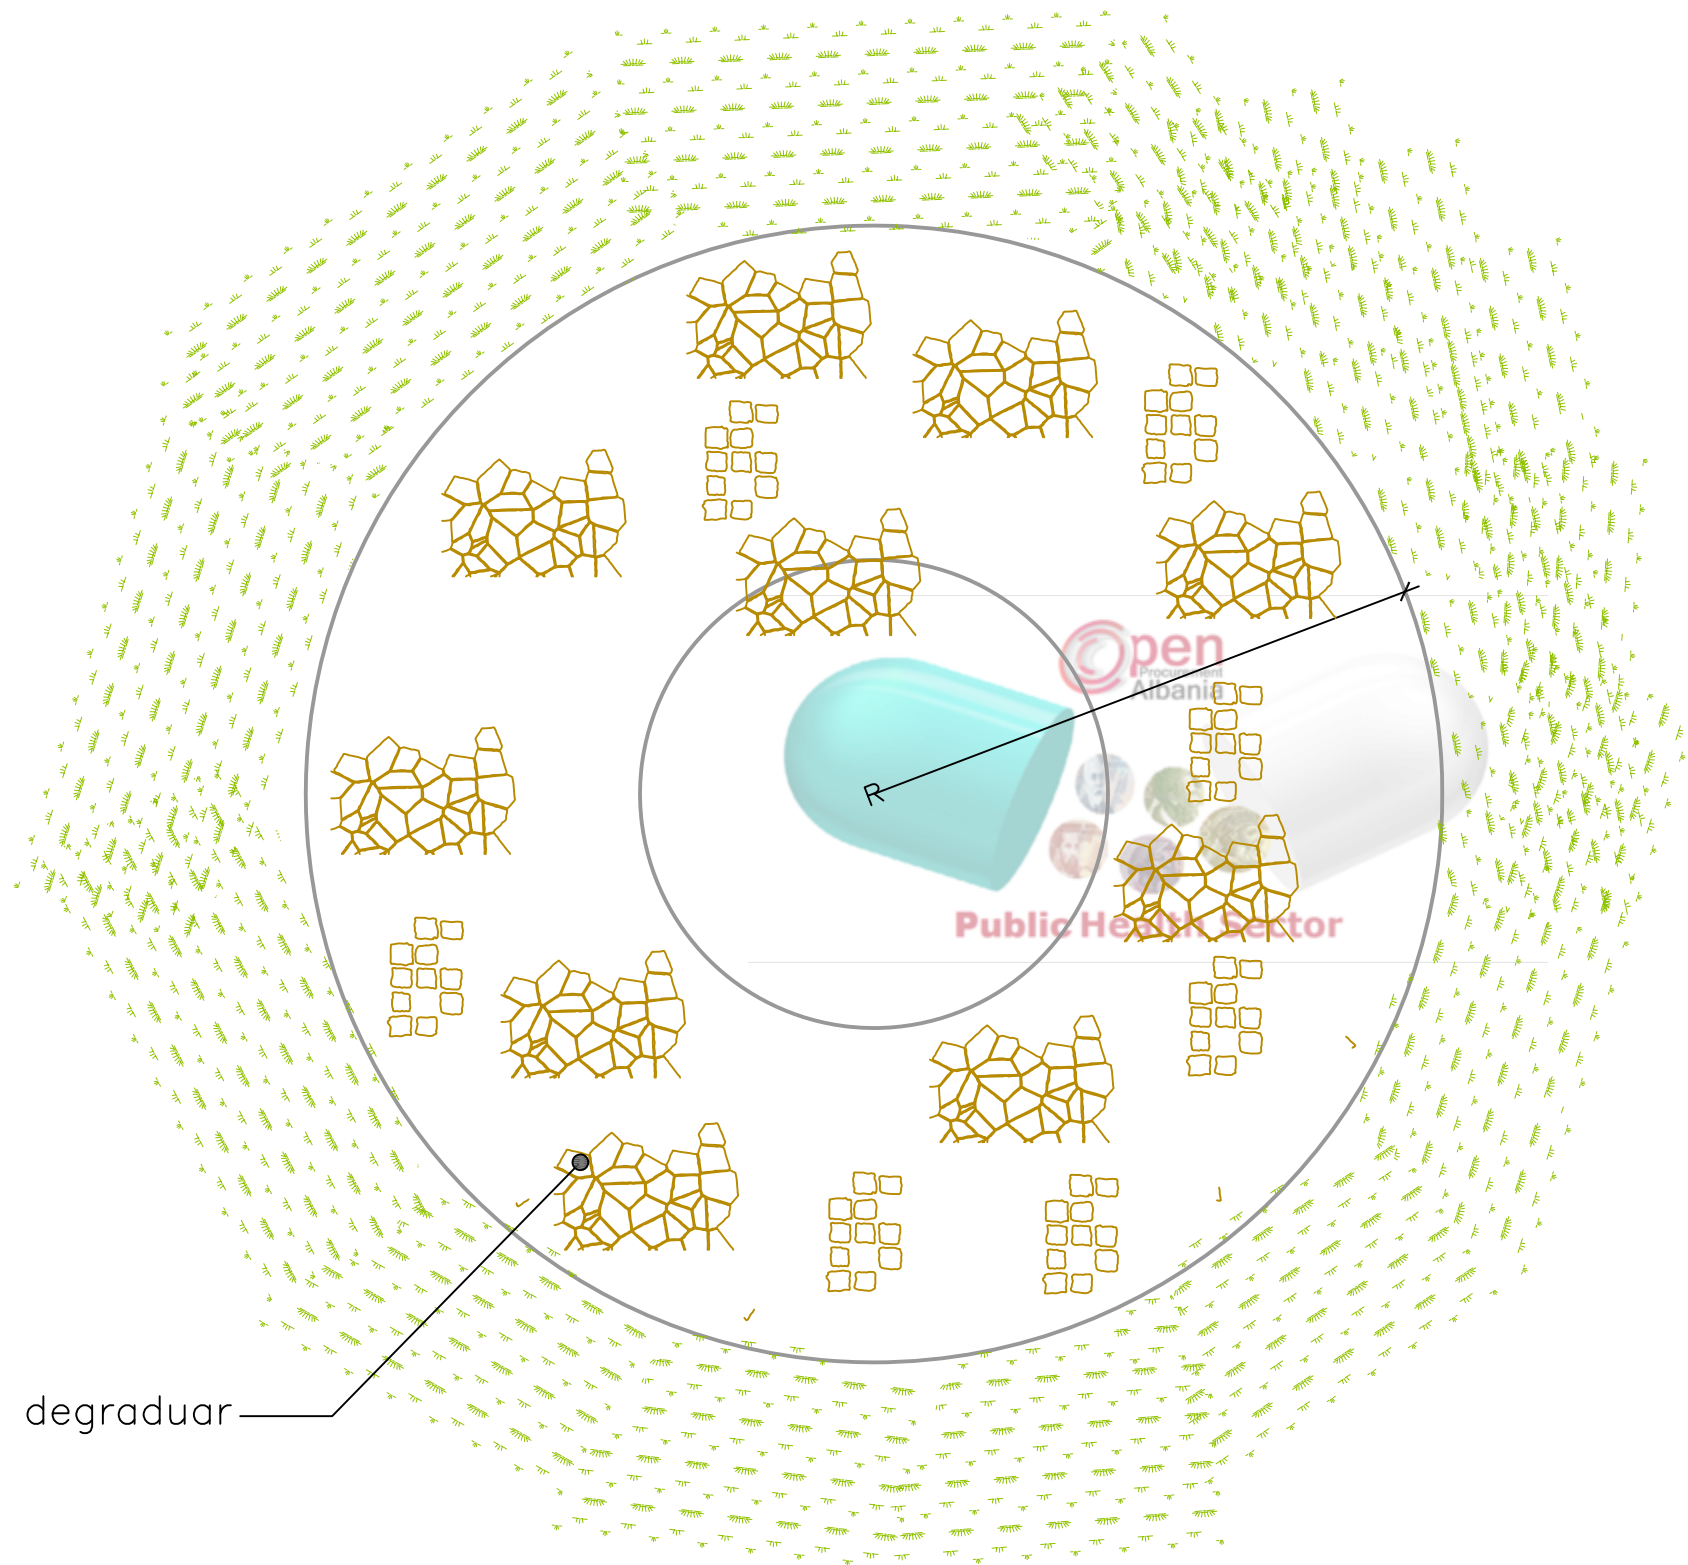

kalldrem i degraduar



ZYRE
PROJEKTIM - PREVENTIVIM

ADRESA SARANDE

PROJEKT
DOCENTE:
ARKITEKTONIK

PROJEKTUAN

Ing.Kristaq Kali
Top.Jorgaq Gjati

Emertimi i fletes
Planimetria e leres Nr.-1


VENDODHJA
BASHKIA HIMARE

DATA:
SHKURT 2019

FLETA:

A-1

RIKONSTRUKSION E MIRMBAJTJE E LERAVE UJEMBLEDESE

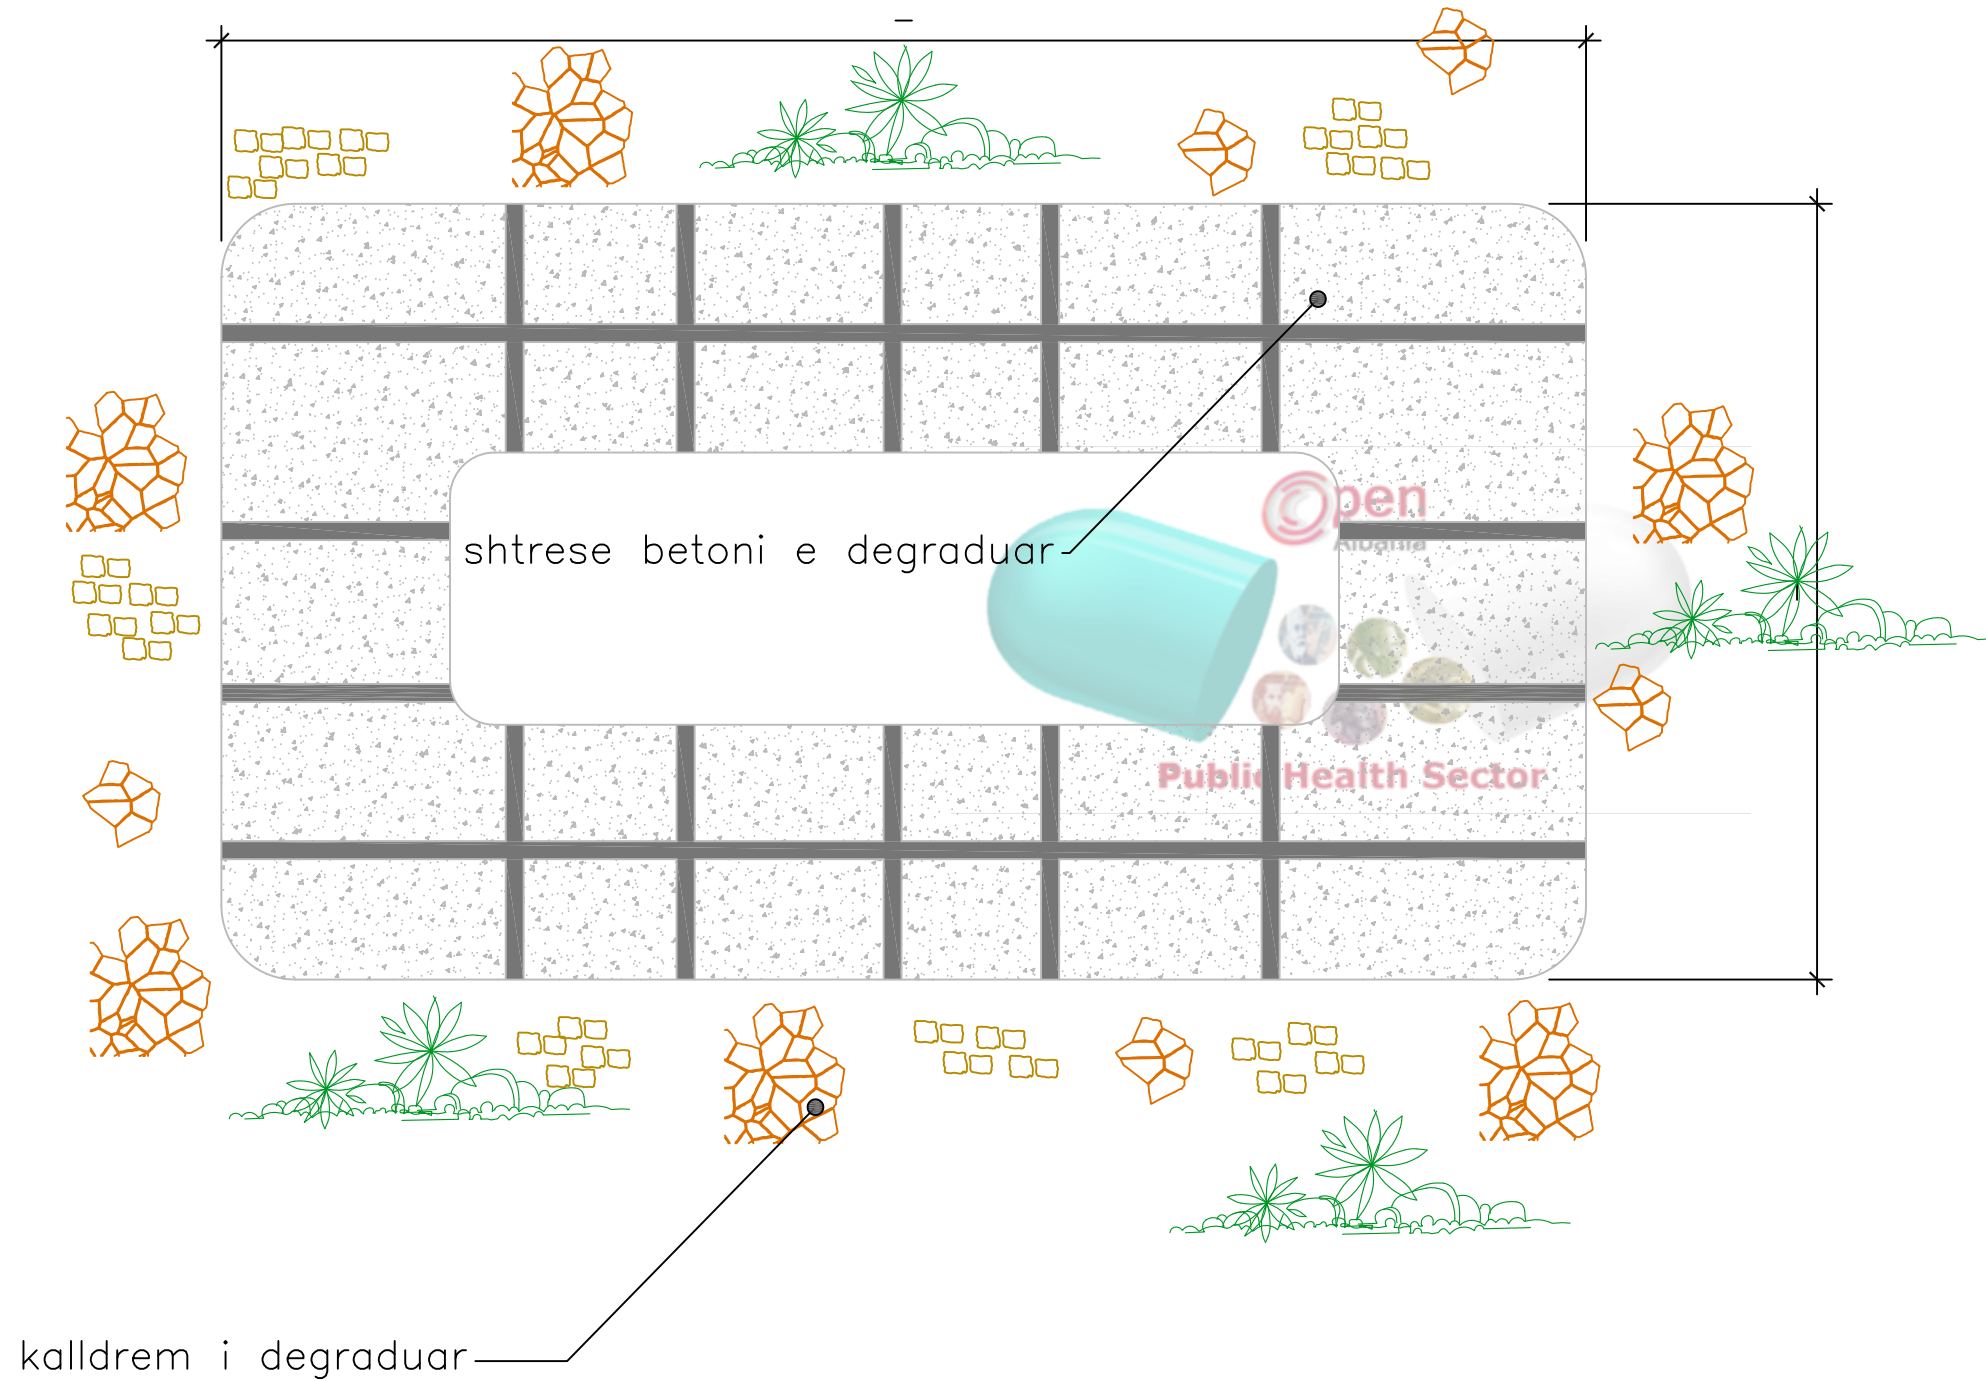

ZYRE
PROJEKTIM - PREVENTIVIM
 ADRESA SARANDE

**PROJEKT
 ARKITEKTONIK**


PROJEKTUAN
 Emertimi i fletes
 Planimetria e leres Nr.-2
 Ing.Kristaq Kali
 Top.Jorgaq Gjati

VENDODHJA
BASHKIA HIMARE

DATA:
 SHKURT 2019

FLETA:
A-2

RIKONSTRUKSION E MIRMBAJTJE E LERAVE UJEMBLEDHESE

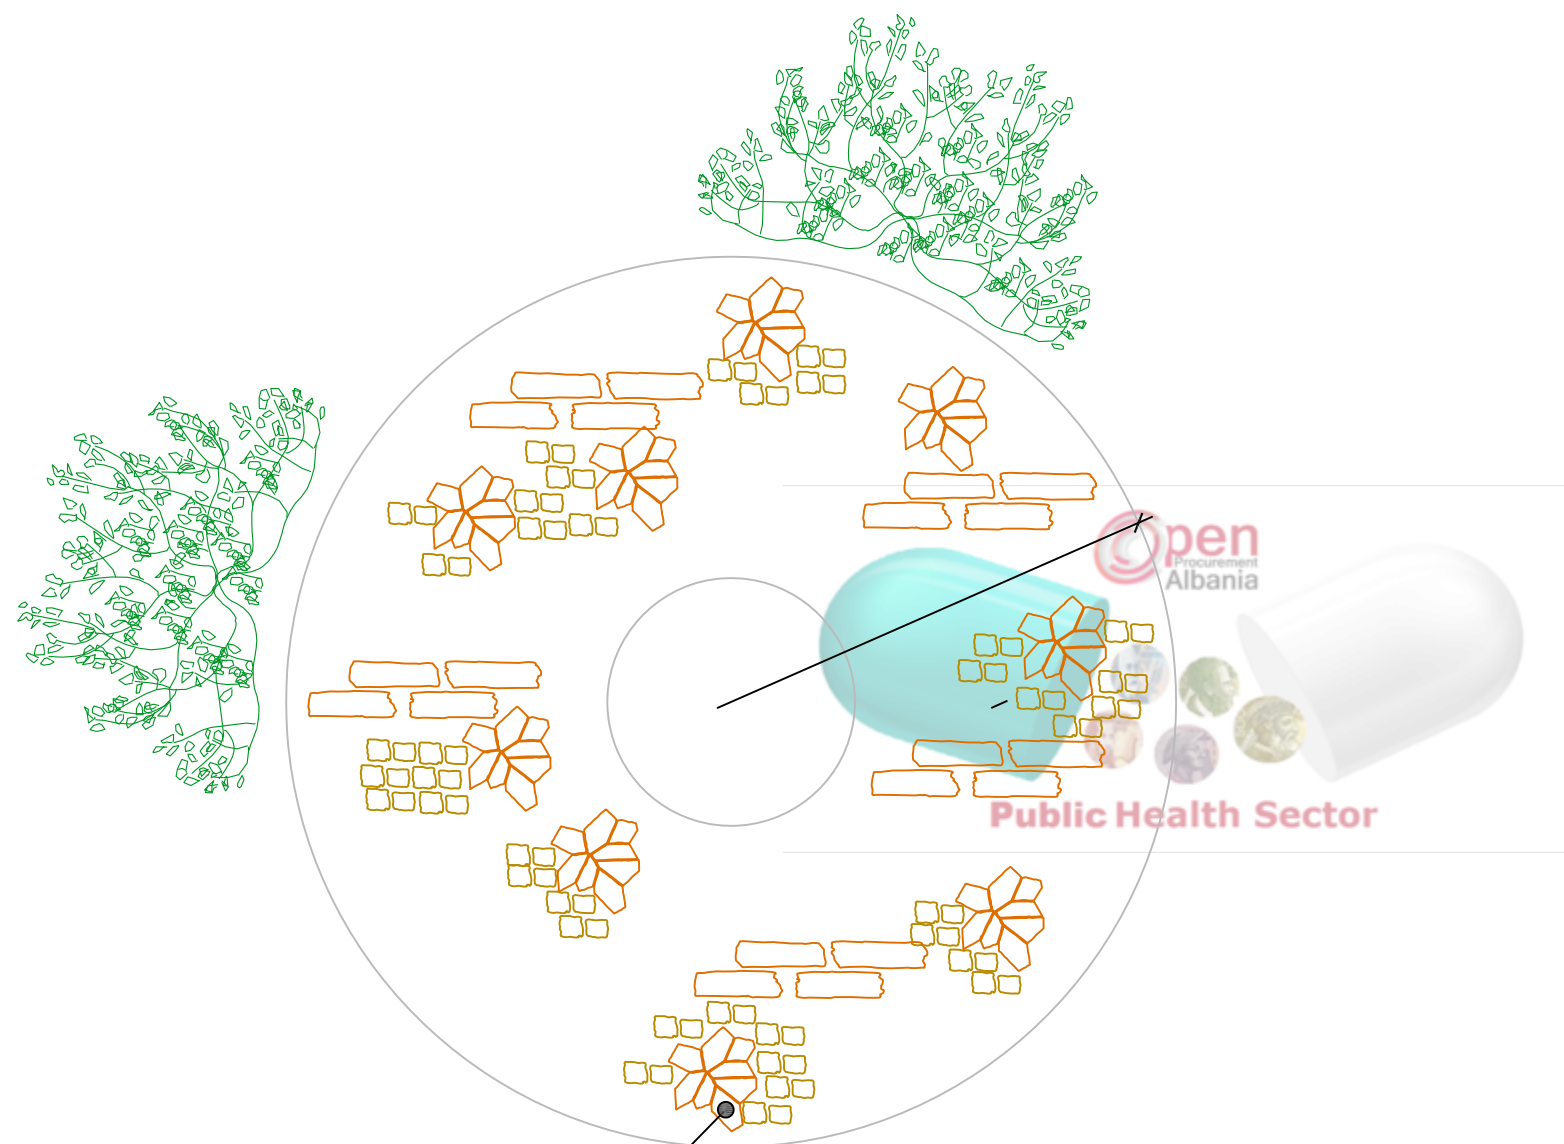

kalldrem i degraduar



ZYRE
PROJEKTIM - PREVENTIVIM

ADRESA SARANDE

PROJEKT
ARKITEKTONIK

PROJEKTUAN
Ing.Kristaq Kali
Top.Jorgaq Gjati

Emertimi i fletes
Planimetria e Ieres Nr.-3

VENDODHJA
BASHKIA HIMARE


DATA:
SHKURT 2019

FLETA:

A-3

RIKONSTRUKSION E MIRMBAJTJE E LERAVE UJEMBLEDEHESE

shtrese betoni e degraduar

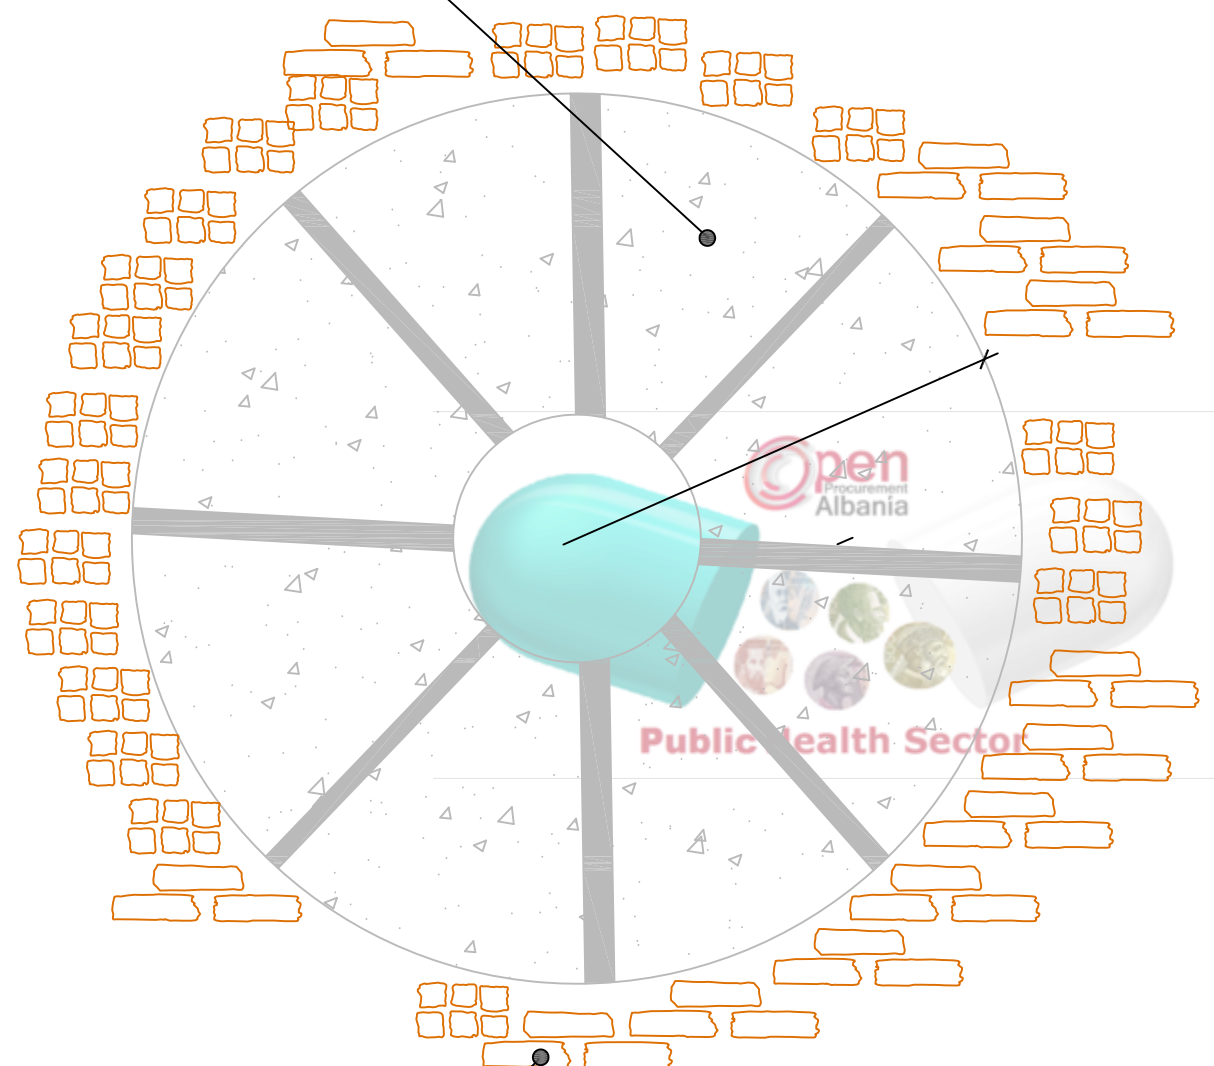

kalldrem i degraduar



ZYRE
PROJEKTIM - PREVENTIVIM

ADRESA SARANDE

PROJEKT
ARKITEKTONIK

PROJEKTUAN

Ing.Kristaq Kali
Top.Jorgaq Gjati

Emertimi i fletes
Planimetria e Ieres Nr.-4


VENDODHJA
BASHKIA HIMARE

DATA:
SHKURT 2019

FLETA:

A-4

RIKONSTRUKSION E MIRBAJTJE E LERAVE UJEMBLEDESE

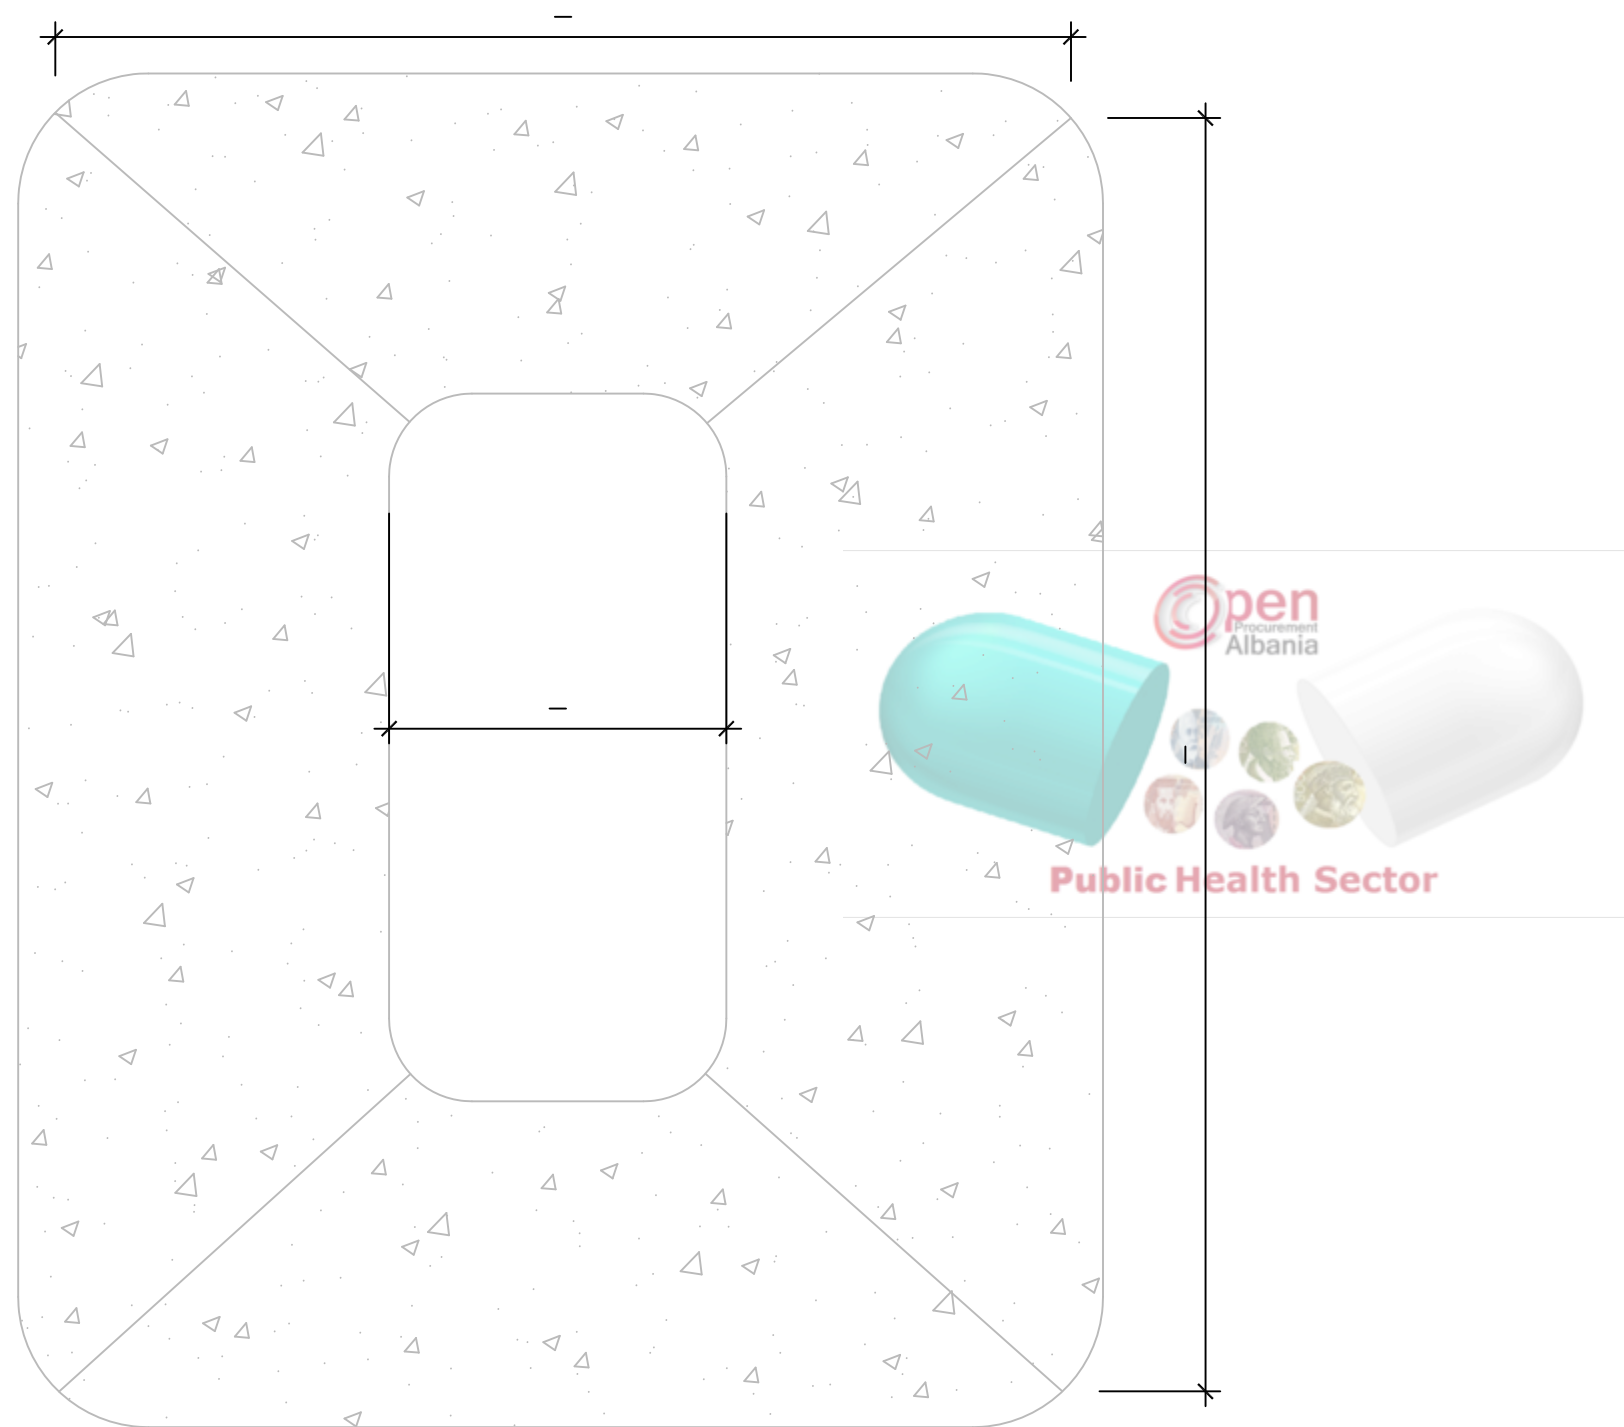

ZYRE
PROJEKTIM - PREVENTIVIM

ADRESA SARANDE

PROJEKT
ARKITEKTONIK

PROJEKTUAN

Ing.Kristaq Kali
Top.Jorgaq Gjati

Emertimi i fletes
Planimetria e Ieres Nr.-5



VENDODHJA
BASHKIA HIMARE

DATA:
SHKURT 2019

FLETA:

A-5

RIKONSTRUKSION E MIRMBAJTJE E LERAVE UJEMBLEDHESHE

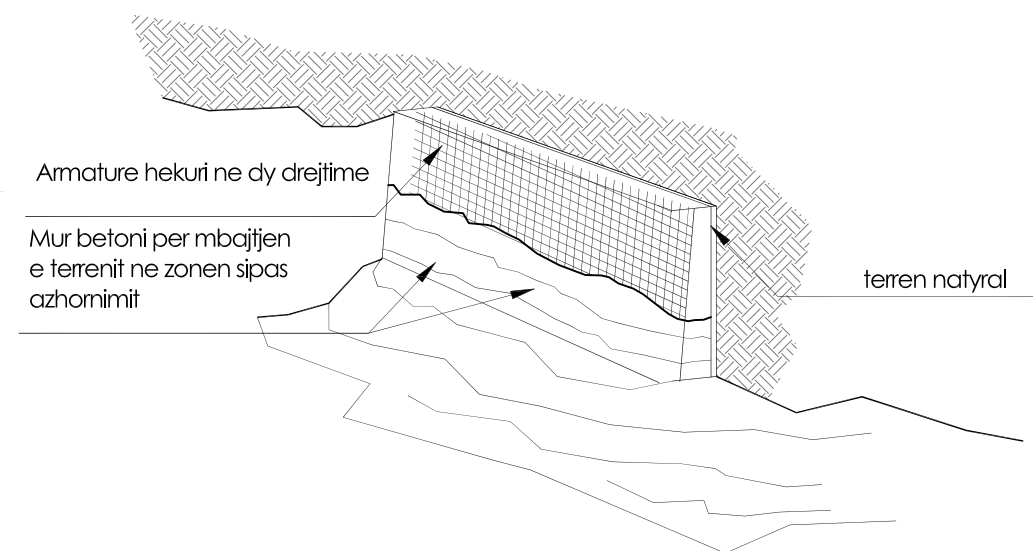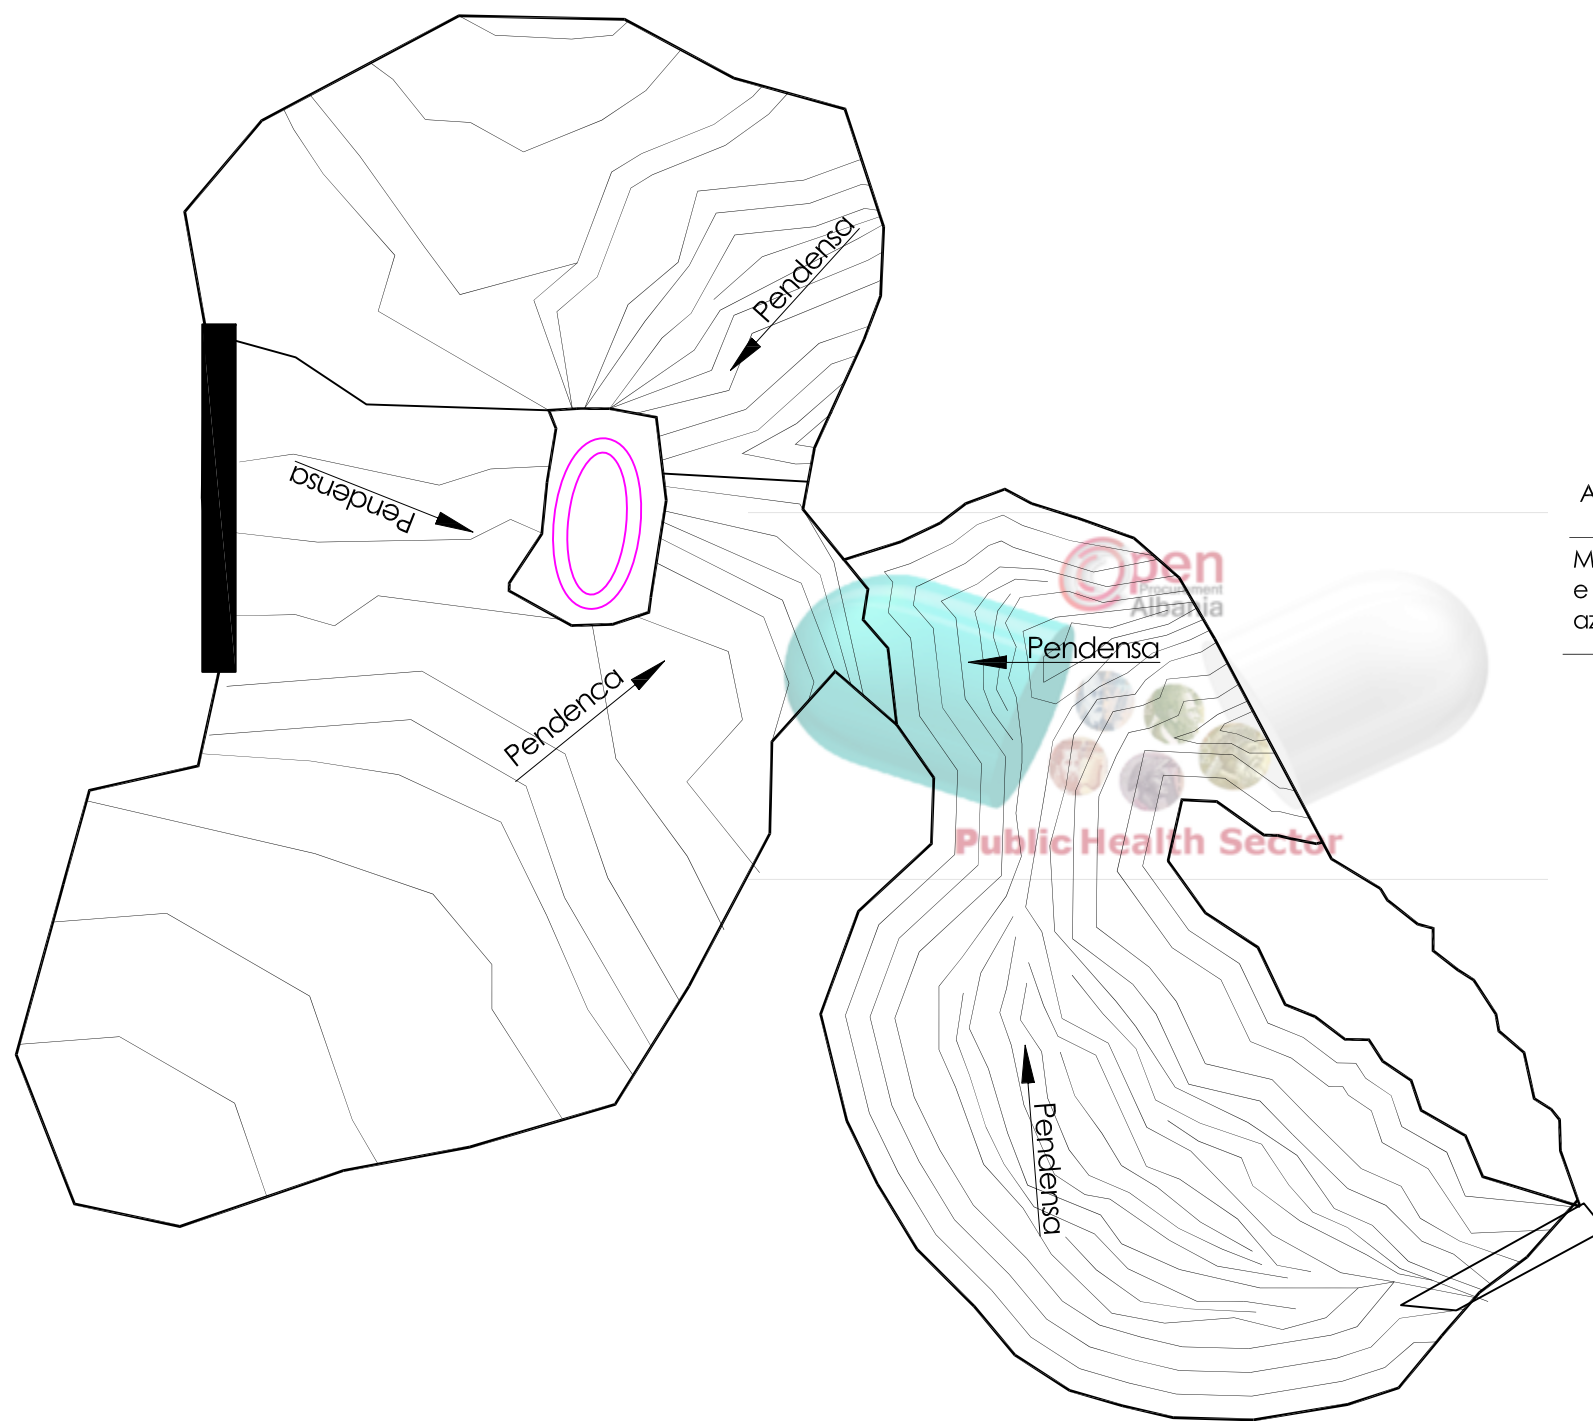

ZYRE
PROJEKTIM - PREVENTIVIM

ADRESA SARANDE

PROJEKT
ARKITEKTONIK

PROJEKTUAN

Ing.Kristaq Kali
Top.Jorgaq Gjati

Emertimi i fletes
Menyra e ujmbledhjes ne lere
dhe metoda e mbrojtjes


VENDODHJA
BASHKIA HIMARE

DATA:
SHKURT 2019




FLETA:

A-6

RIKONSTRUKSION E MIRBAJTJE E LERAVE UJEMBLEDESE

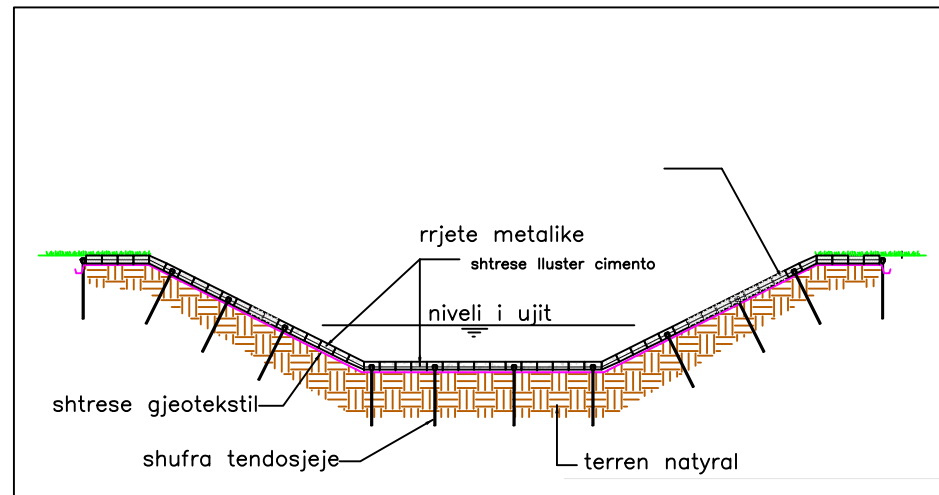

SHTRESE ME RRJETE METALIKE PER ZONAT E DENTUARA

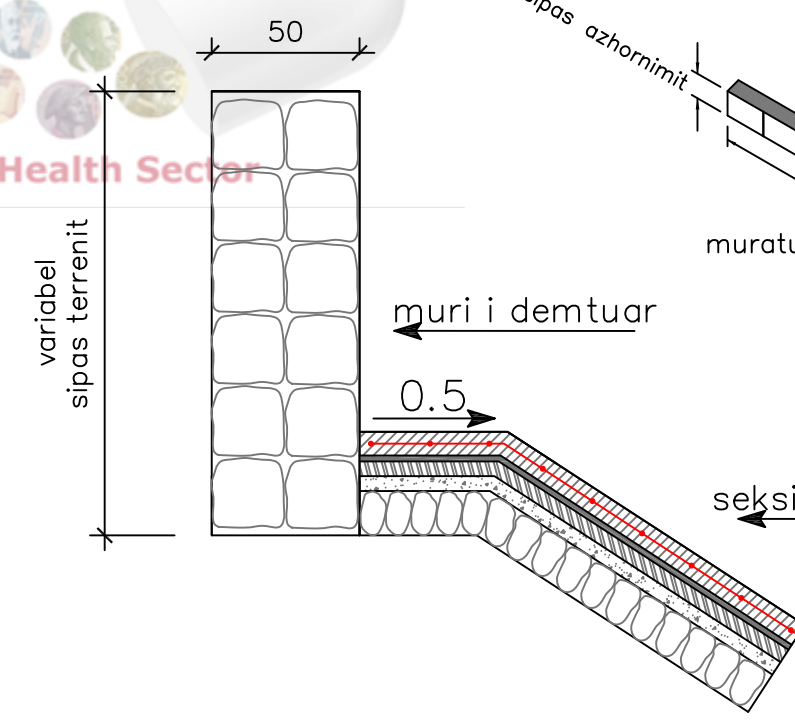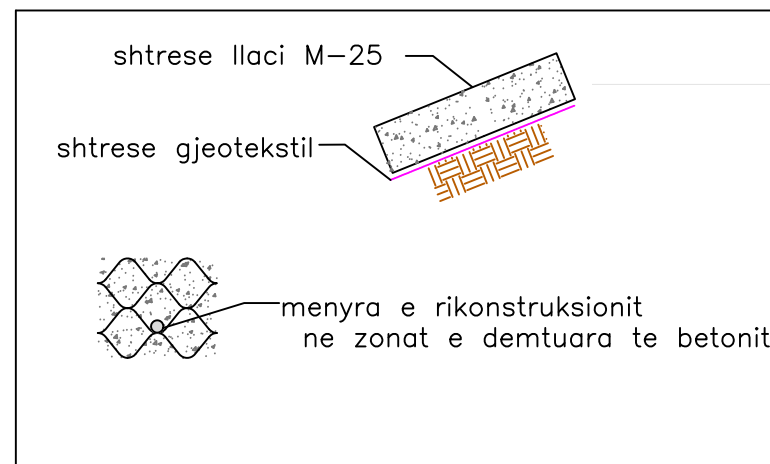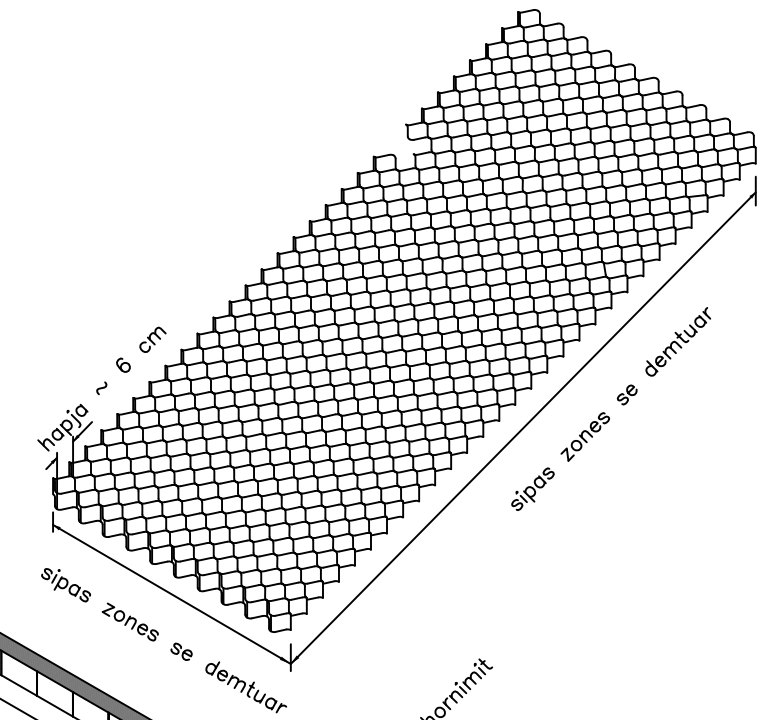

ZYRE
PROJEKTIM - PREVENTIVIM

ADRESA SARANDE

PROJEKT
ARKITEKTONIK

PROJEKTUAN

Ing.Kristaq Kali
Top.Jorgaq Gjati

Emertimi i fletes
Detaje Teknike


VENDODHJA
BASHKIA HIMARE

DATA:
SHKURT 2019

FLETA:

A-7

RIKONSTRUKSION E MIRMBAJTJE E LERAVE UJEMBLEDHESHE

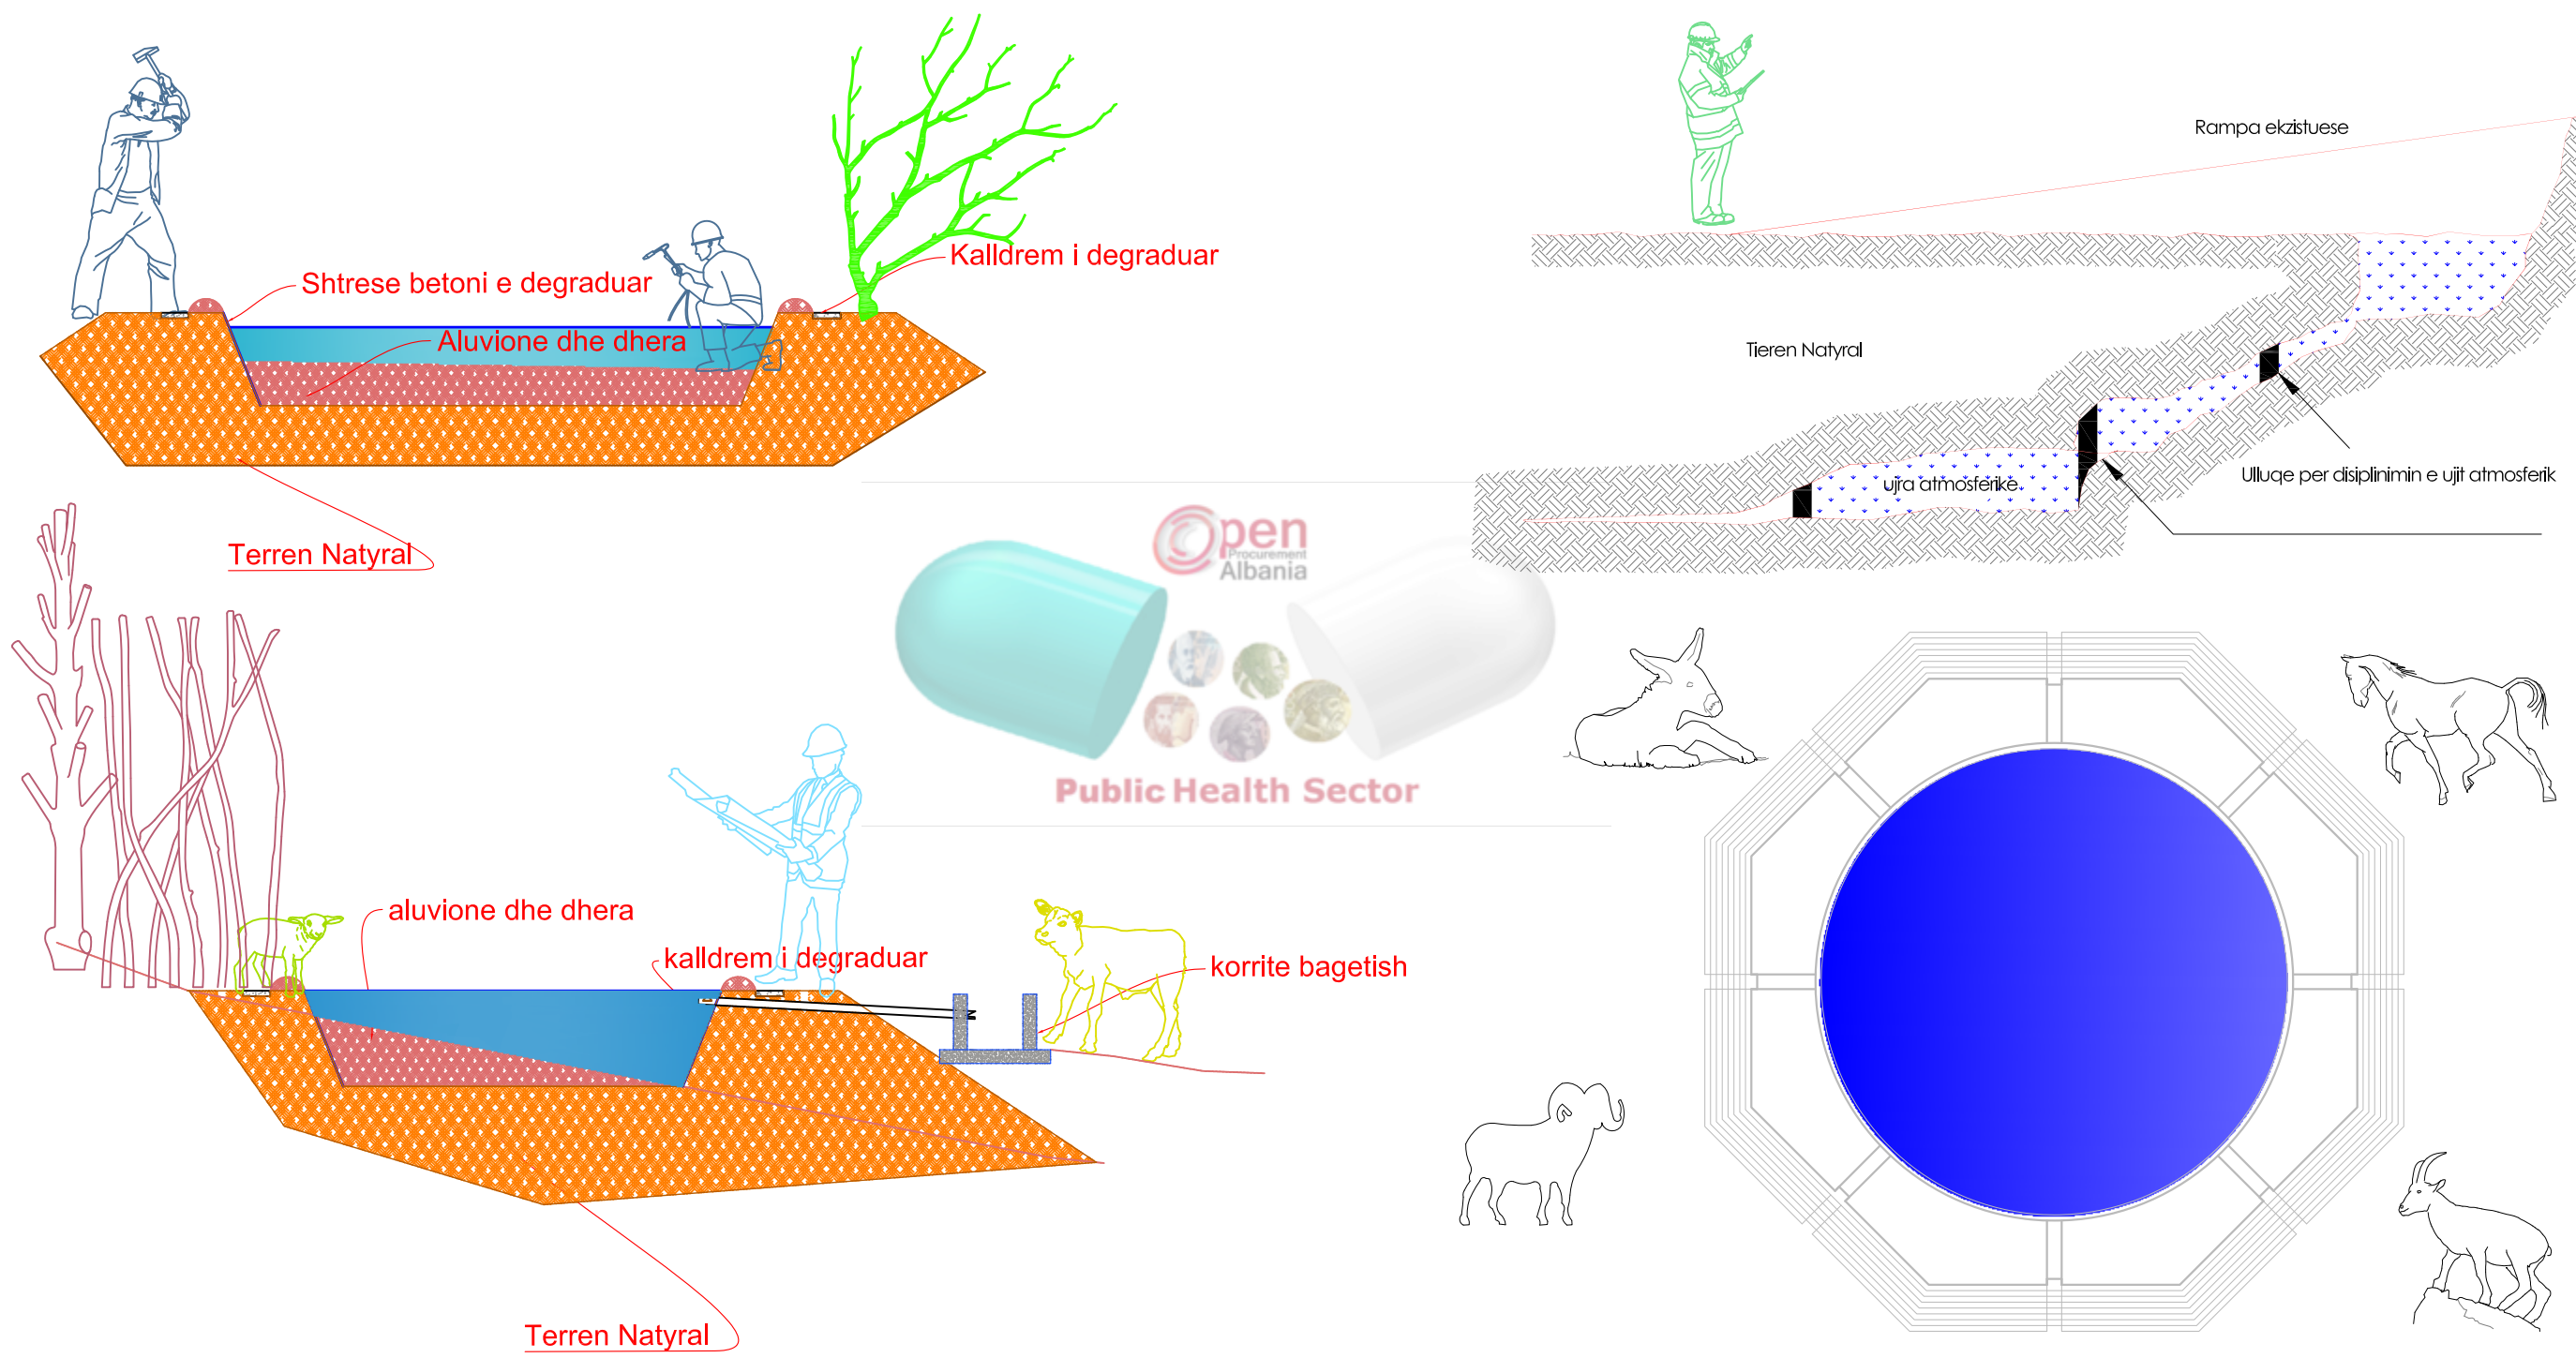

ZYRE
PROJEKTIM - PREVENTIVIM
 ADRESA SARANDE

**PROJEKT
 ARKITEKTONIK**

PROJEKTUAN
 Emertimi i fletes
 Detaje rikonstruktive
 Ing.Kristaq Kali
 Top.Jorgaq Gjati


VENDODHJA
BASHKIA HIMARE

FLETA:
A-8
 DATA:
 SHKURT 2019


RIKONSTRUKSION E MIRMBAJTJE E LERAVE UJEMBLEDHESHE

EKONOMIA KULLOSORE : GJORM – VRANISHT
EMERTIMI POPULLOR I OBJEKTIT: GJERGJAN
PARCELA NR.26
VENDODHJA: FSHATI TERBAC


PAMJE NGA SIPER
DETAJE SKEMATIKE

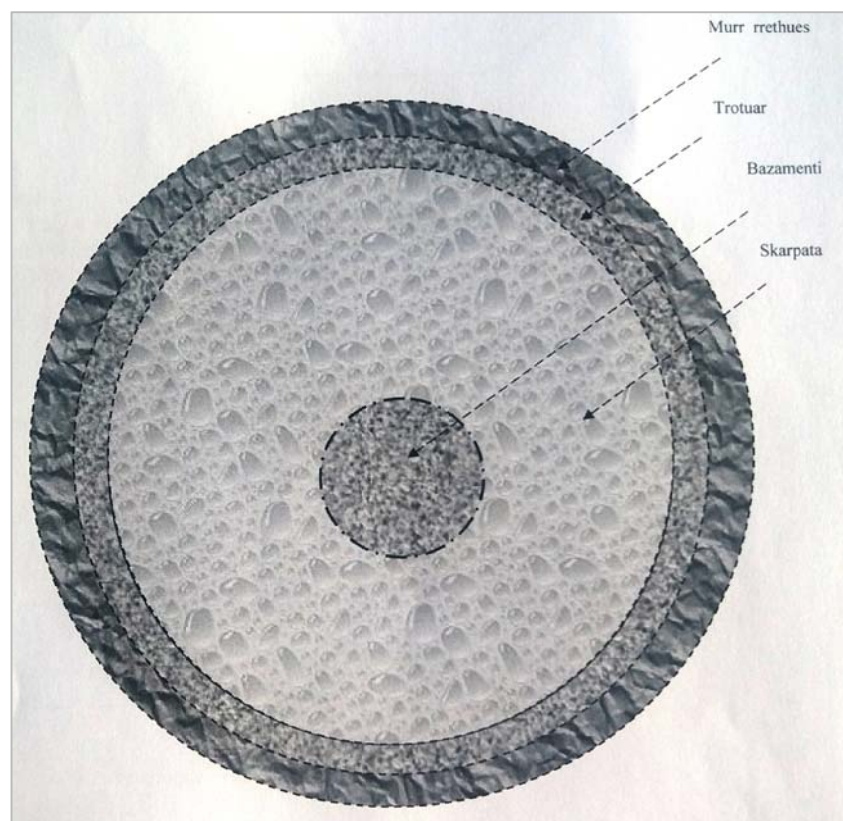


PRERJE E LERES
SKEMATIKE

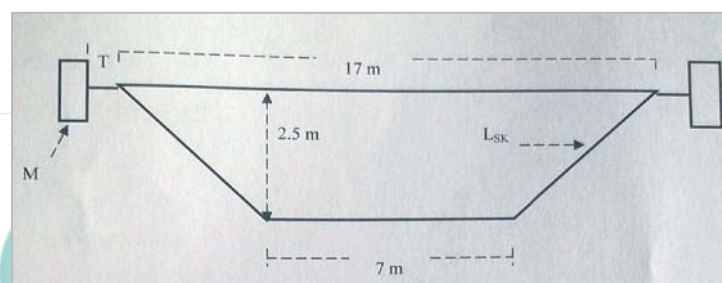

PRERJE E STRUKTURES SE LERES
SKEMATIKE

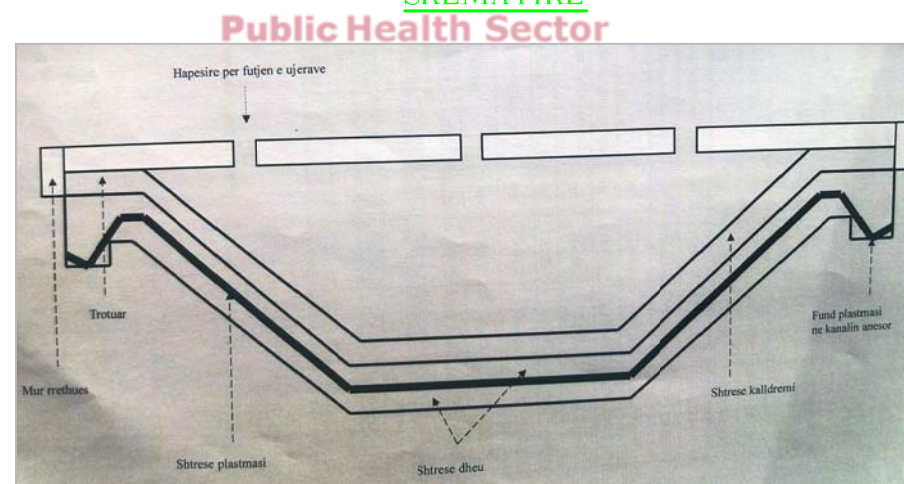

PAMJE NGA SIPER
PARAQITJE SKEMATIKE

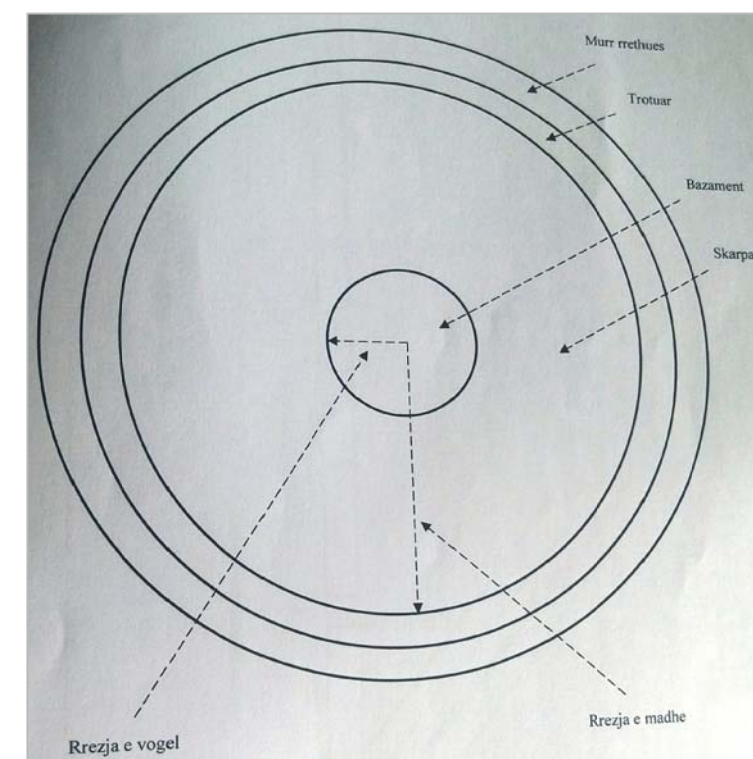

ZYRE
PROJEKTIM - PREVENTIVIM
 ADRESA SARANDE

PROJEKT
ARKITEKTONIK

PROJEKTUAN
 Emertimi i fletes
 Lera ne fshatin Terbac
 Ing.Kristaq Kali
 Top.Jorgaq Gjati

VENDODHJA
BASHKIA HIMARE


DATA:
SHKURT 2019

FLETA:
A-9


RIKONSTRUKSION E MIRMBAJTJE E LERAVE UJEMBLEDHESI

EKONOMIA KULLOSORE : KUC – MESAPLIK
EMERTIMI POPULLOR I OBJEKTIT: VALTHA
PARCELA NR.10
VENDODHJA: FSHATI KUC


PAMJE NGA SIPER
DETAJE SKEMATIKE

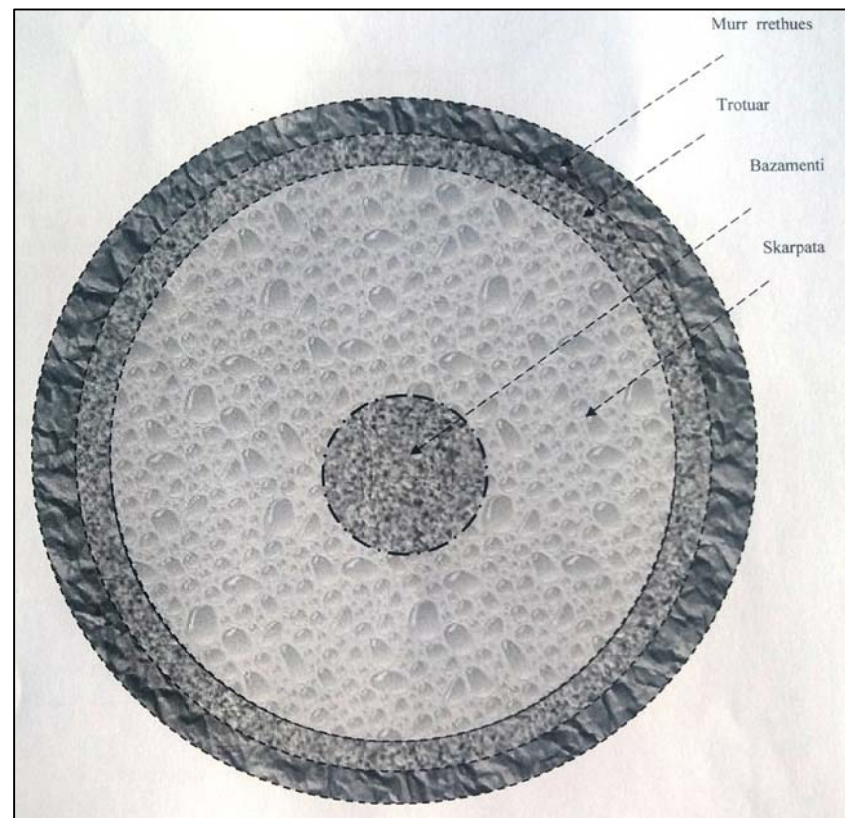


PRERJE E LERES
SKEMATIKE

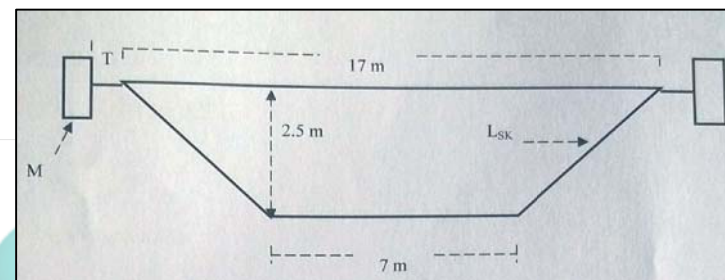

PRERJE E STRUKTURES SE LERES
SKEMATIKE

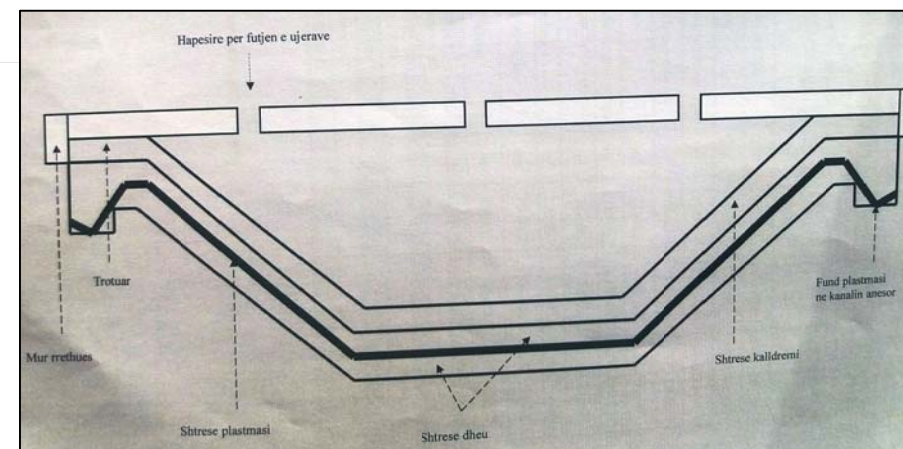

PAMJE NGA SIPER
PARAQITJE SKEMATIKE

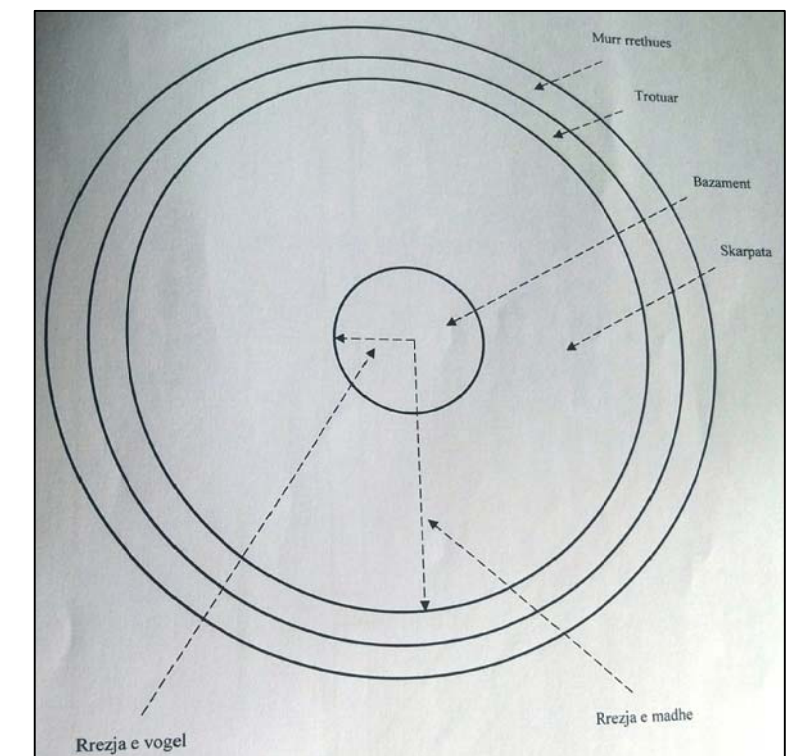

ZYRE
PROJEKTIM - PREVENTIVIM
 ADRESA SARANDE

PROJEKT
ARKITEKTONIK

PROJEKTUAN
 Emertimi i fletes
 Lera ne fshatin Kuc
 Ing.Kristaq Kali
 Top.Jorgaq Gjati


VENDODHJA
 BASHKIA HIMARE

FLETA:
A-10
 DATA:
 SHKURT 2019


RIKONSTRUKSION E MIRMBAJTJE E LERAVE UJEMBLEDHESI

EKONOMIA KULLOSORE: KUC – MESAPLIK
EMERTIMI POPULLOR I OBJEKTIT: GJOTHANAS
PARCELA NR.2
VENDODHJA: FSHATI KALLARAT


PAMJE NGA SIPER
DETAJE SKEMATIKE

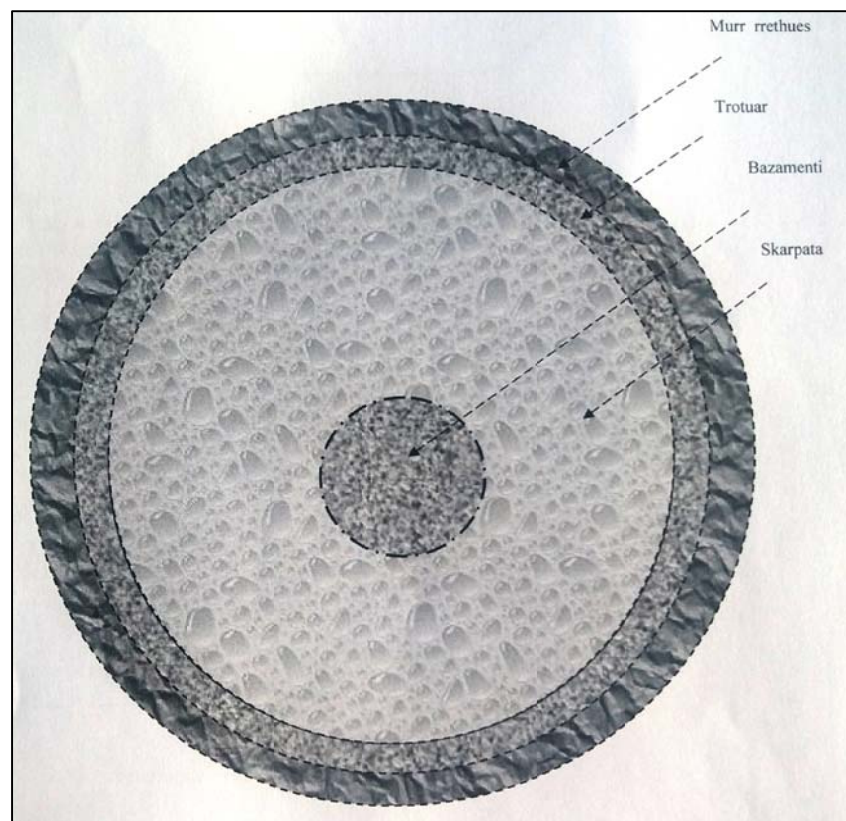


PRERJE E LERES
SKEMATIKE

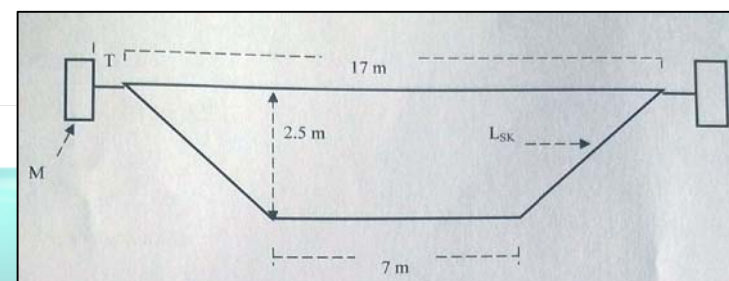

PRERJE E STRUKTURES SE LERES
SKEMATIKE

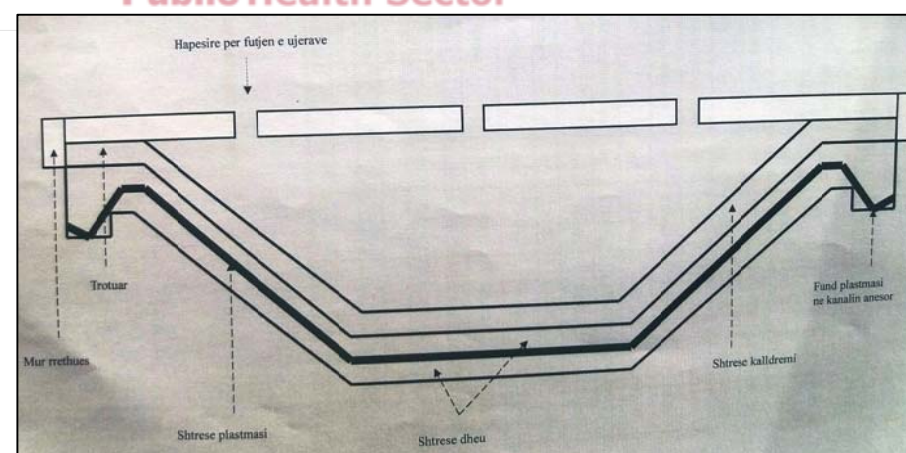

PAMJE NGA SIPER
PARAQITJE SKEMATIKE

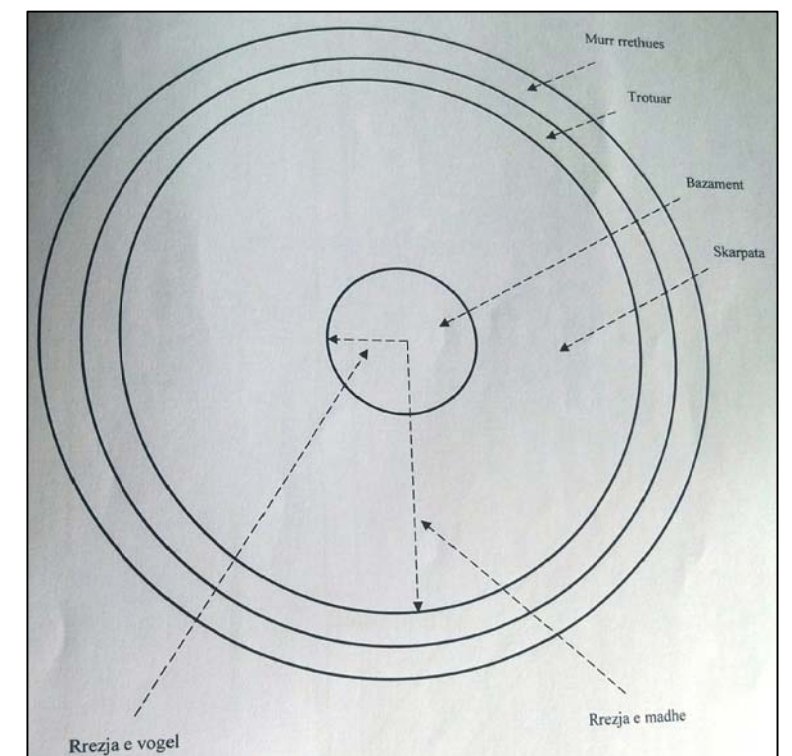

ZYRE
PROJEKTIM - PREVENTIVIM
 ADRESA SARANDE

PROJEKT
ARKITEKTONIK

PROJEKTUAN
 Ing.Kristaq Kali
 Top.Jorgaq Gjati

Emertimi i fletes
 Lera ne fshatin Kallarat


VENDODHJA
 BASHKIA HIMARE

DATA:
 SHKURT 2019

FLETA:
A-11

RIKONSTRUKSION E MIRBAJTJE E LERAVE UJEMBLEDHESI

EKONOMIA KULLOSORE : HIMARE
EMERTIMI POPULLOR I OBJEKTIT: ATHALI
PARCELA NR.
VENDODHJA: HIMARE

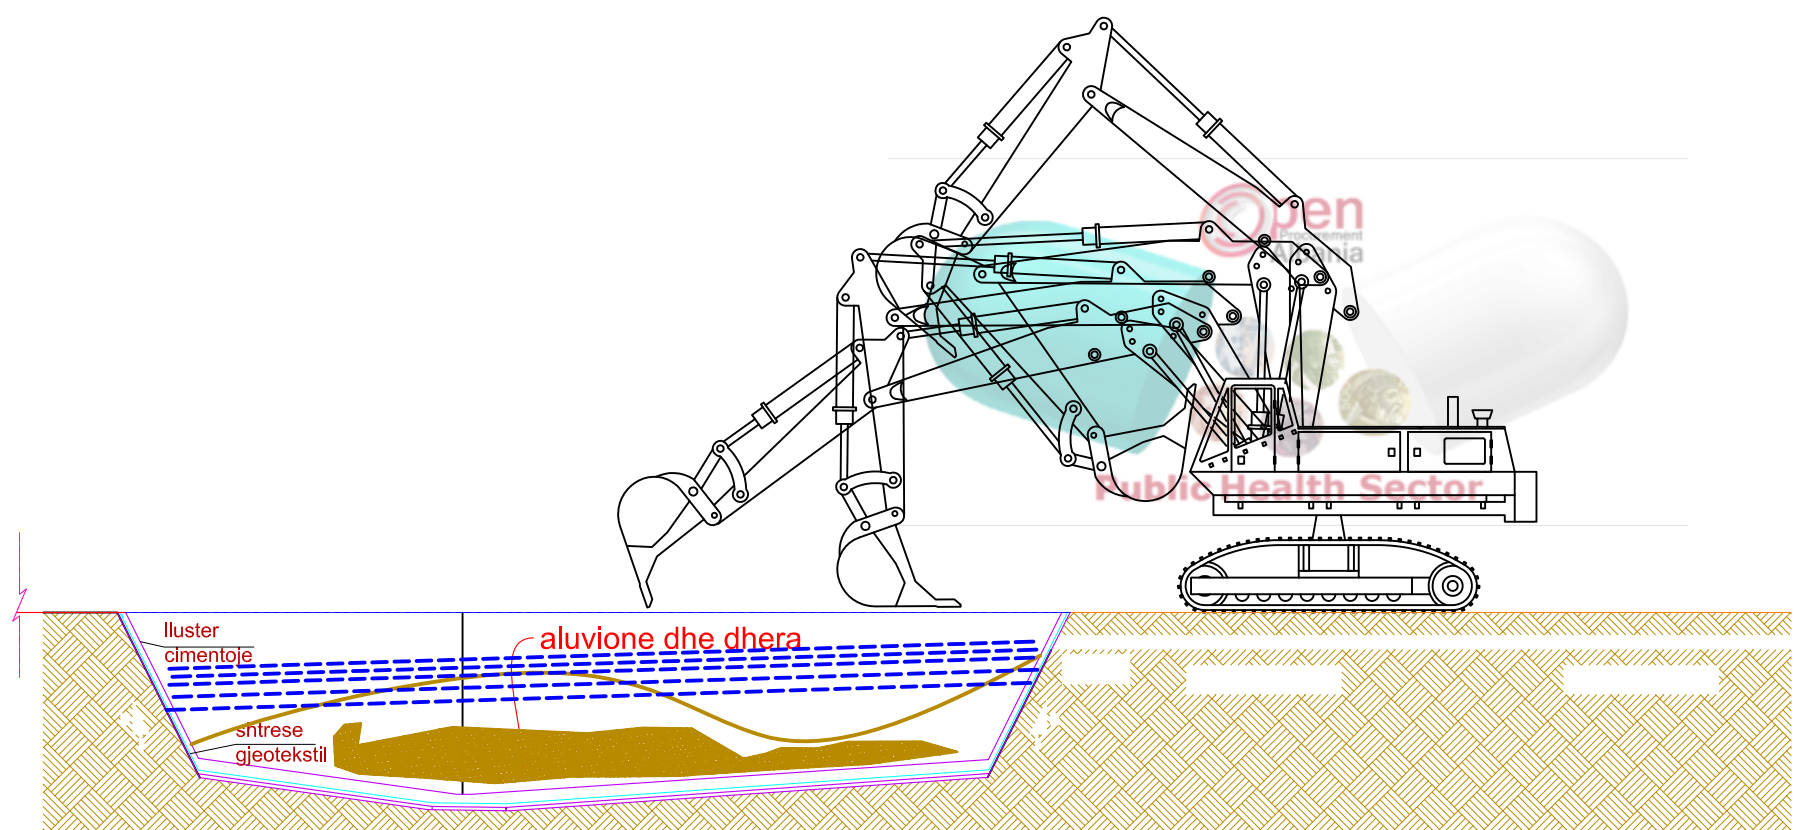

ZYRE
PROJEKTIM - PREVENTIVIM

ADRESA SARANDE

PROJEKT
ARKITEKTONIK

PROJEKTUAN

Ing.Kristaq Kali
Top.Jorgaq Gjati

Emertimi i fletes

Lera Himare

VENDODHJA
BASHKIA HIMARE




DATA:
SHKURT 2019

FLETA:

A-12

RIKONSTRUKSION E MIRBAJTJE E LERAVE UJEMBLEDESE

EKONOMIA KULLOSORE : QEPARO
EMERTIMI POPULLOR I OBJEKTIT: POLIC
PARCELA NR.
VENDODHJA: QEPARO

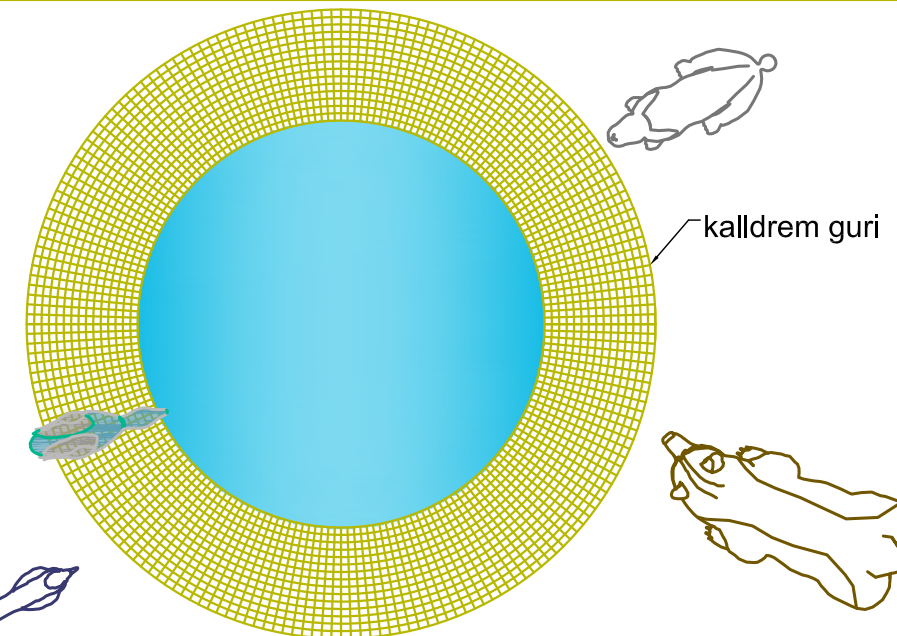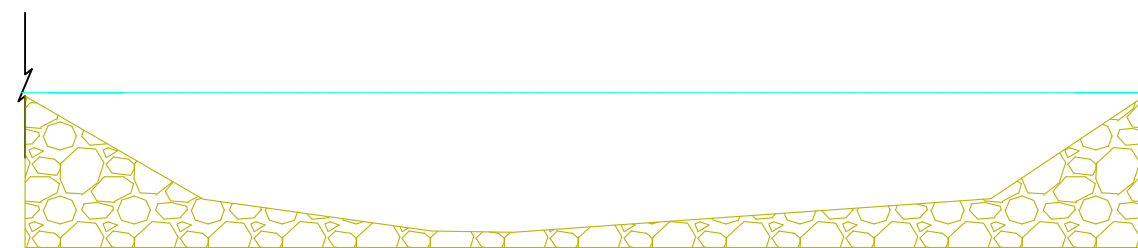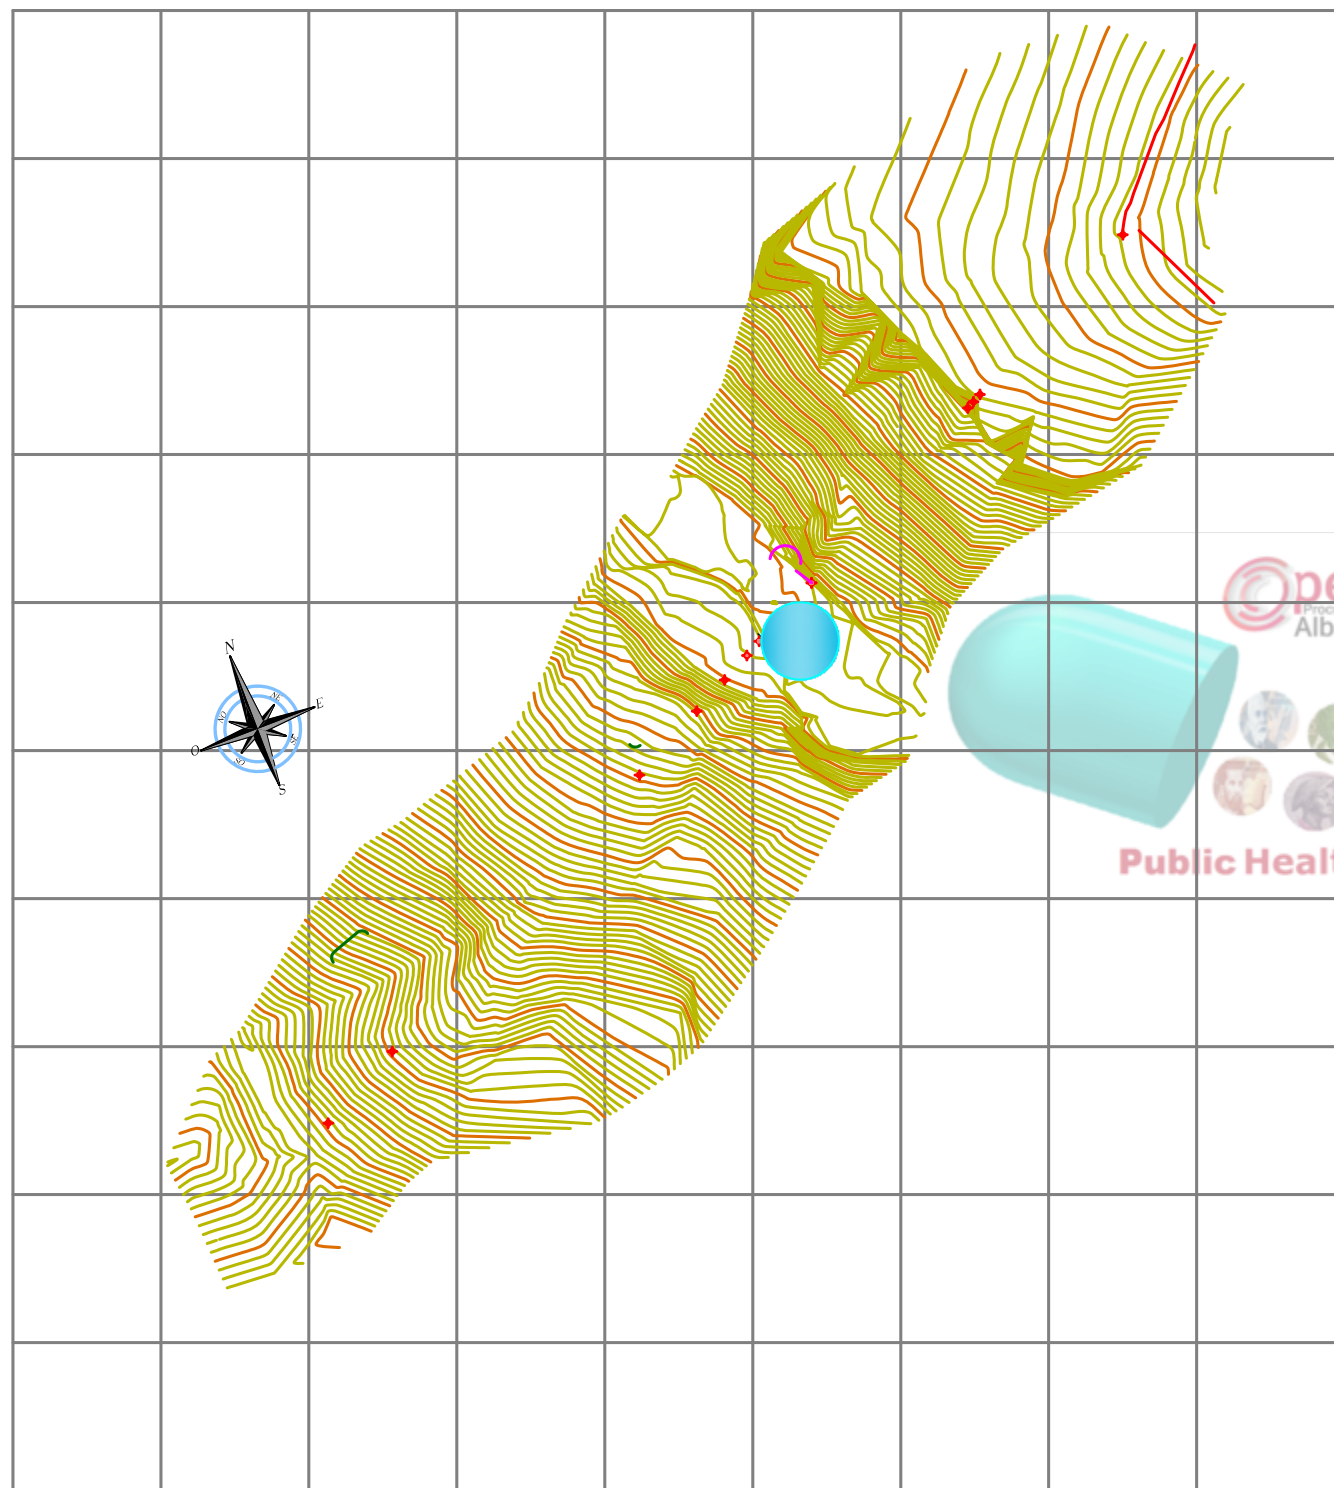

ZYRE
PROJEKTIM - PREVENTIVIM

ADRESA SARANDE

PROJEKT
ARKITEKTONIK

PROJEKTUAN

Ing.Kristaq Kali
Top.Jorgaq Gjati

Emertimi i fletes
Lera ne Qeparo


VENDODHJA
BASHKIA HIMARE

DATA:
SHKURT 2019



FLETA:

A-13

RIKONSTRUKSION E MIRBAJTJE E LERAVE UJEMBLEDHESHE

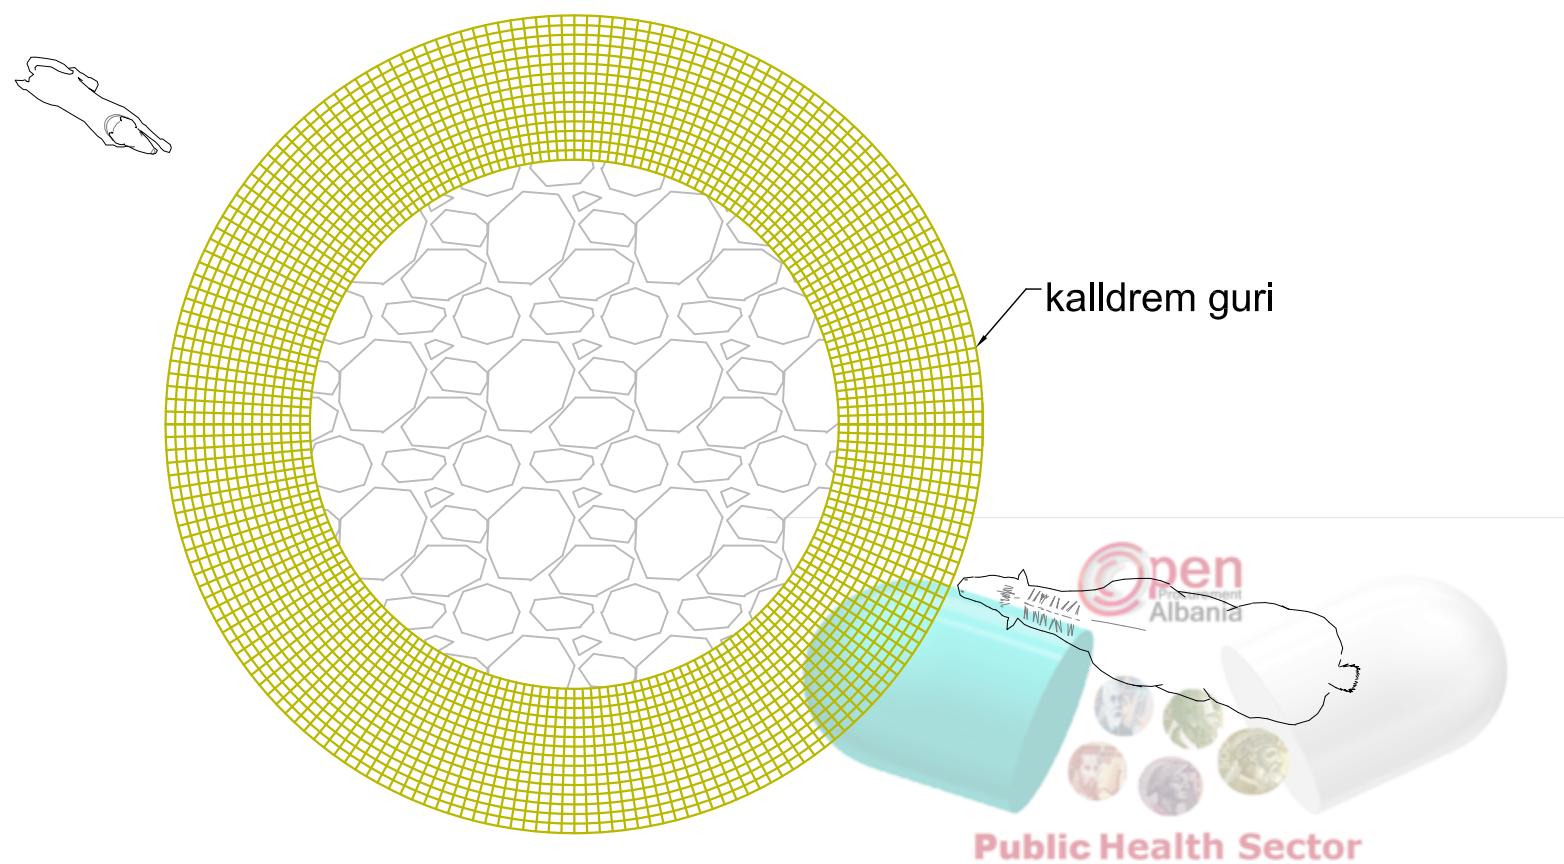

EKONOMIA KULLOSORE : HIMARE
EMERTIMI POPULLOR I OBJEKTIT: SKUTARA
PARCELA NR.
VENDODHJA: HIMARE

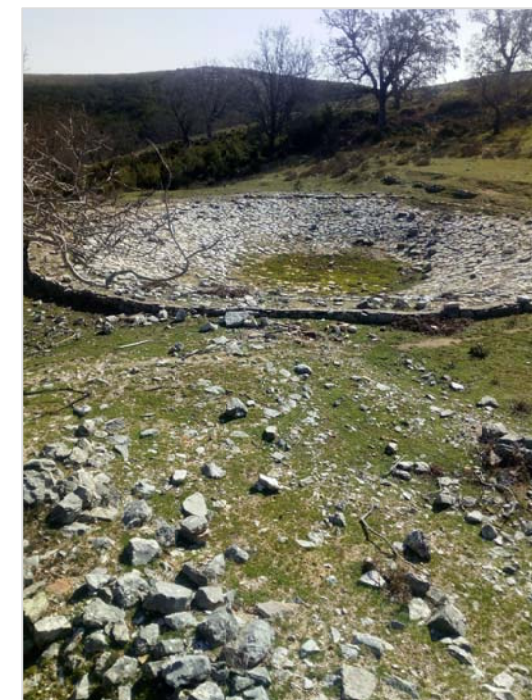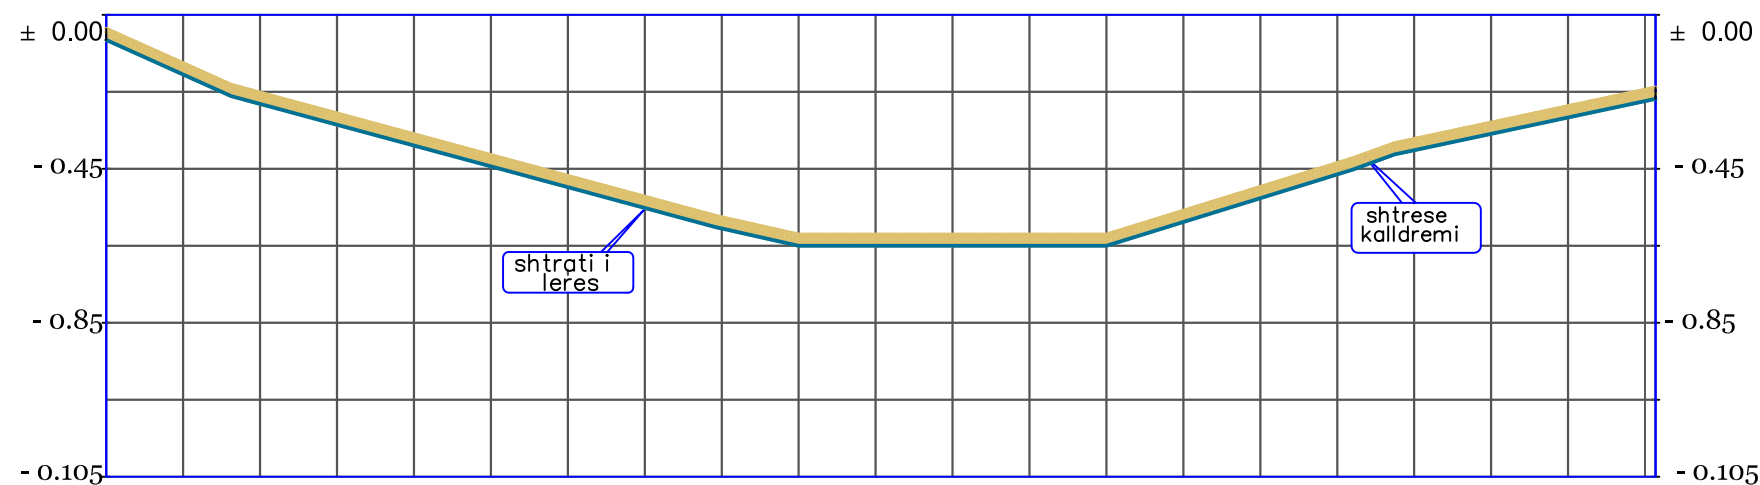

ZYRE
 PROJEKTIM - PREVENTIVIM

ADRESA SARANDE

PROJEKT
 ARKITEKTONIK

PROJEKTUAN

Ing.Kristaq Kali
 Top.Jorgaq Gjati

Emertimi i fletes
 Lera Skutara

VENDODHJA
 BASHKIA HIMARE

DATA:
 SHKURT 2019

FLETA:

A-14