



SHKOLLA 9-VJECARE "PINELLOPI PIRO"


PLANIMETRIA E KATIT PERDHE

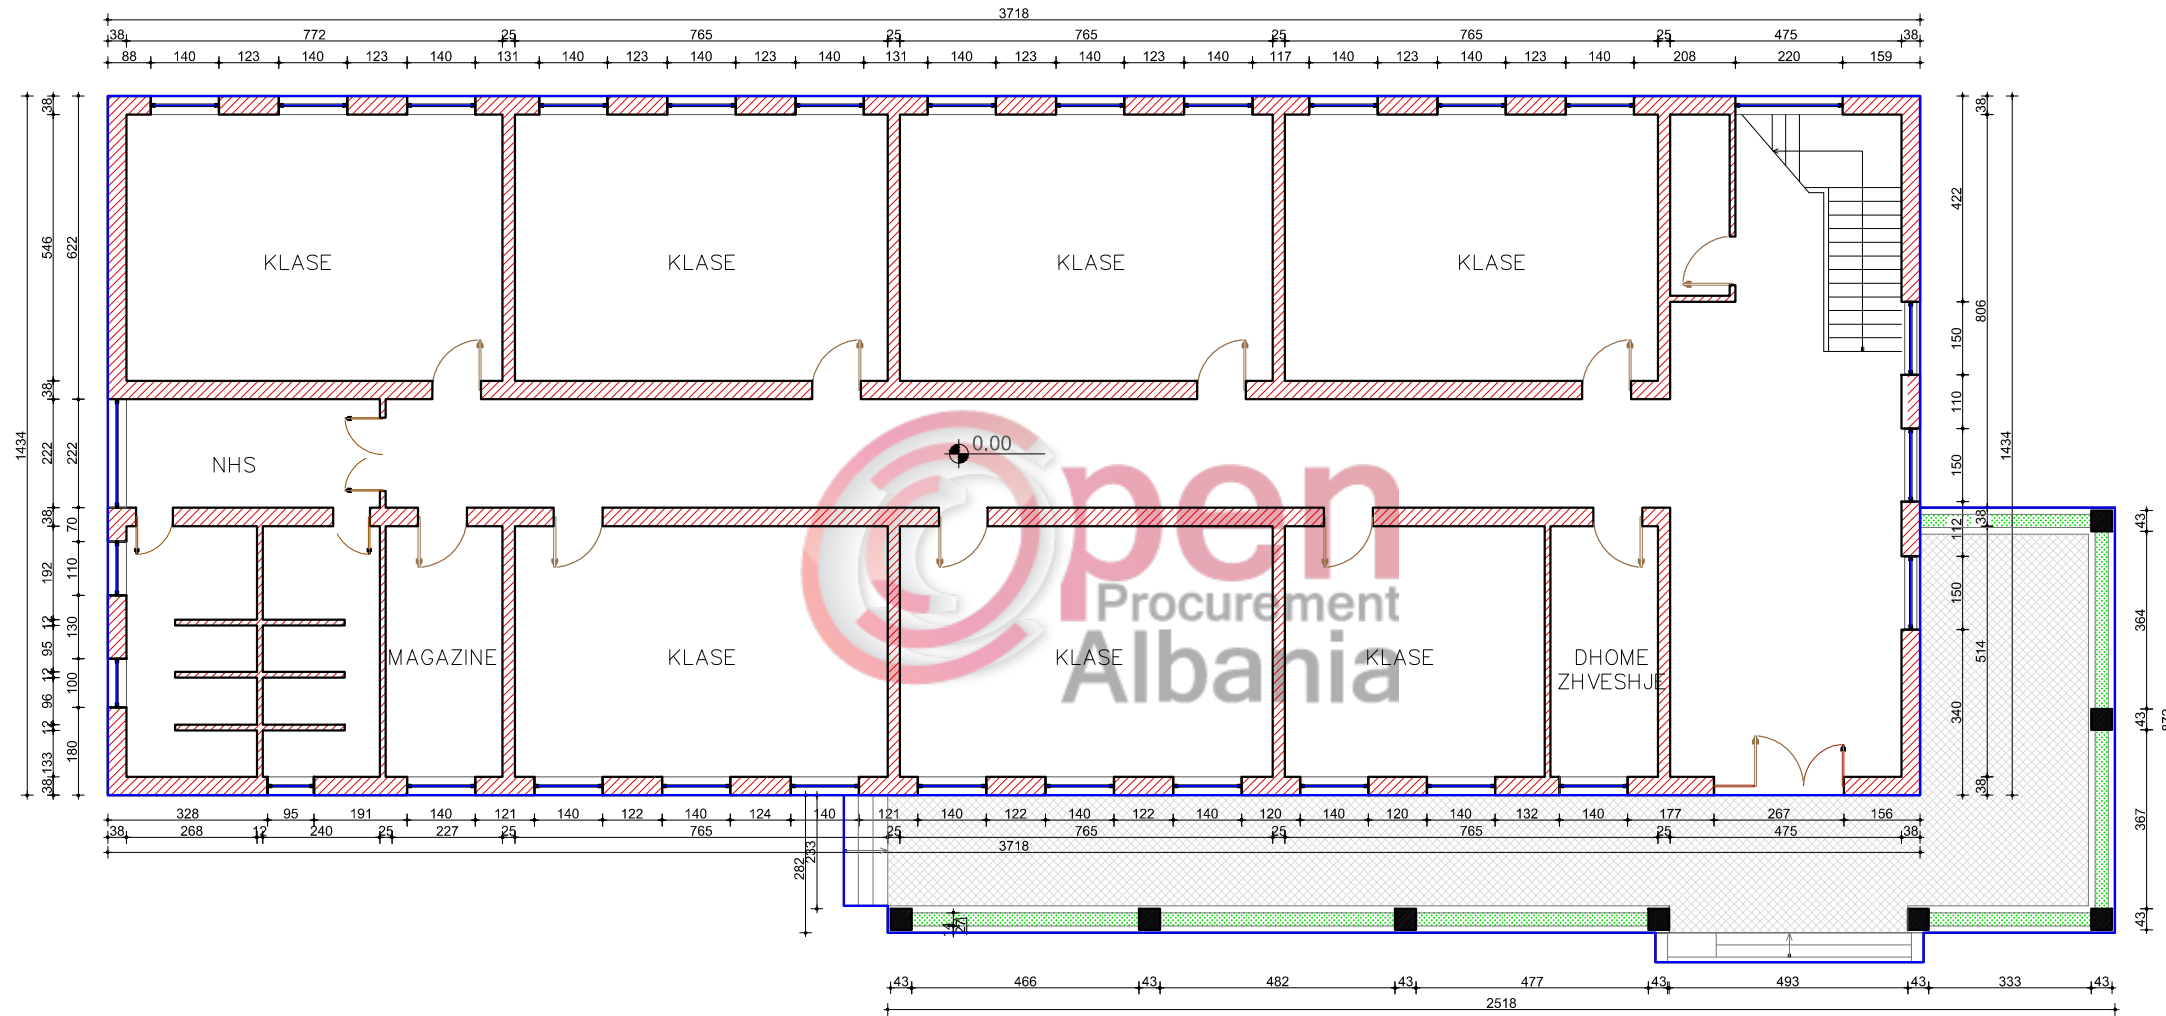


	RIKONSTRUKSIONI I SHKOLLES "PINELLOPI PIRO"		FLETA K-01
DIREKTORISE SE PROJEKTEVE TE INFRASTRUKTURES	Ing.	Haxhi AVDULLAI	PLANIMETRIA E KATIT PERDHE
PROJ. ARKITEKTONIK	Ark.	Suela BAKIAJ	
PROJ. KONSTRUKTIV	Ing.	Jetion GJEKA	
POROSITI	BASHKIA FIER		SH 1:150
			MARS 2019

SHKOLLA 9-VJECARE "PINELLOPI PIRO"


PLANIMETRIA E KATIT TE PARE

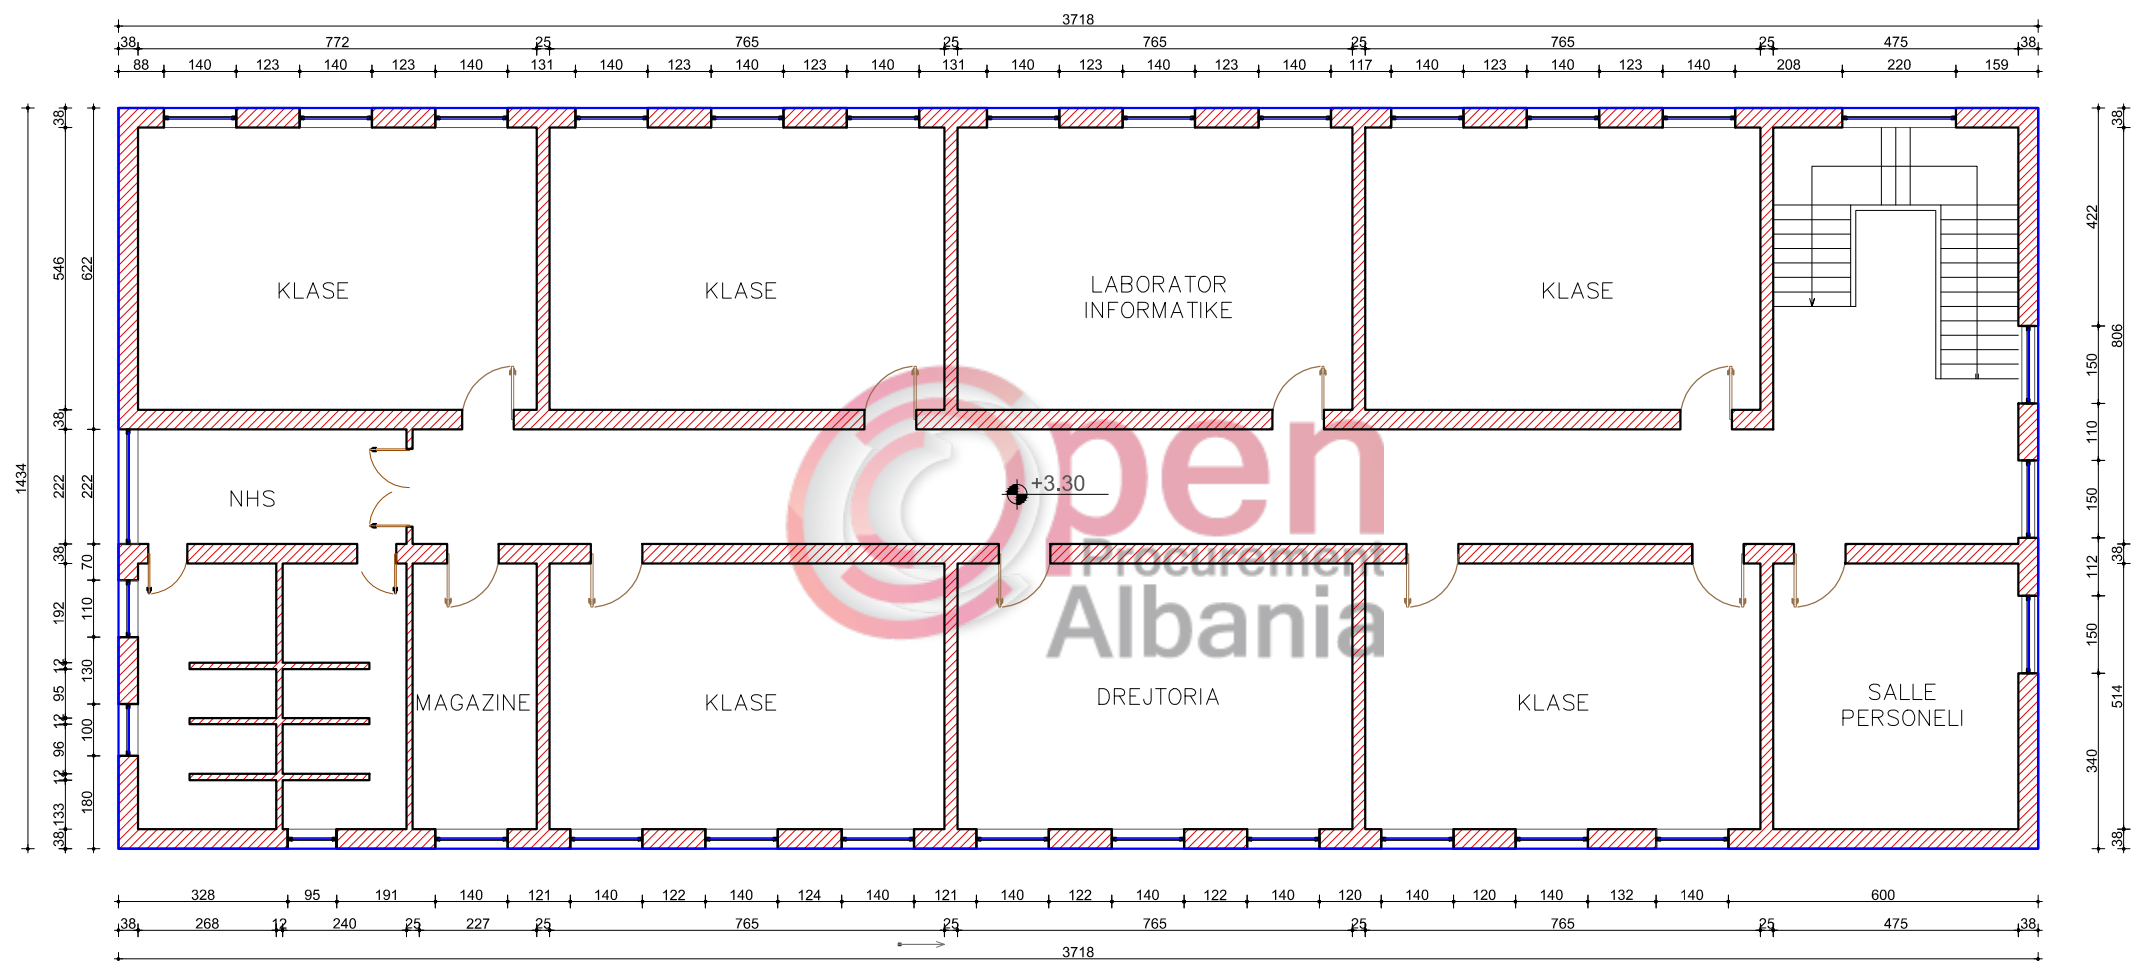


	RIKONSTRUKSIONI I SHKOLLES "PINELLOPI PIRO"		FLETA K-02
DR. DREJTORISE SE PROJEKTEVE TE INFRASTRUKTURES	Ing.	Haxhi AVDULLAI	PLANIMETRIA E KATIT PARE
PROJ. ARKITEKTONIK	Ark.	Suela BAKIAJ	
PROJ. KONSTRUKTIV	Ing.	Jetion GJEKA	
POROSITI	BASHKIA FIER		SH 1:150
			MARS 2019

SHKOLLA 9-VJECARE "PINELLOPI PIRO"

PLANIMETRIA E KATIT TE DYTE

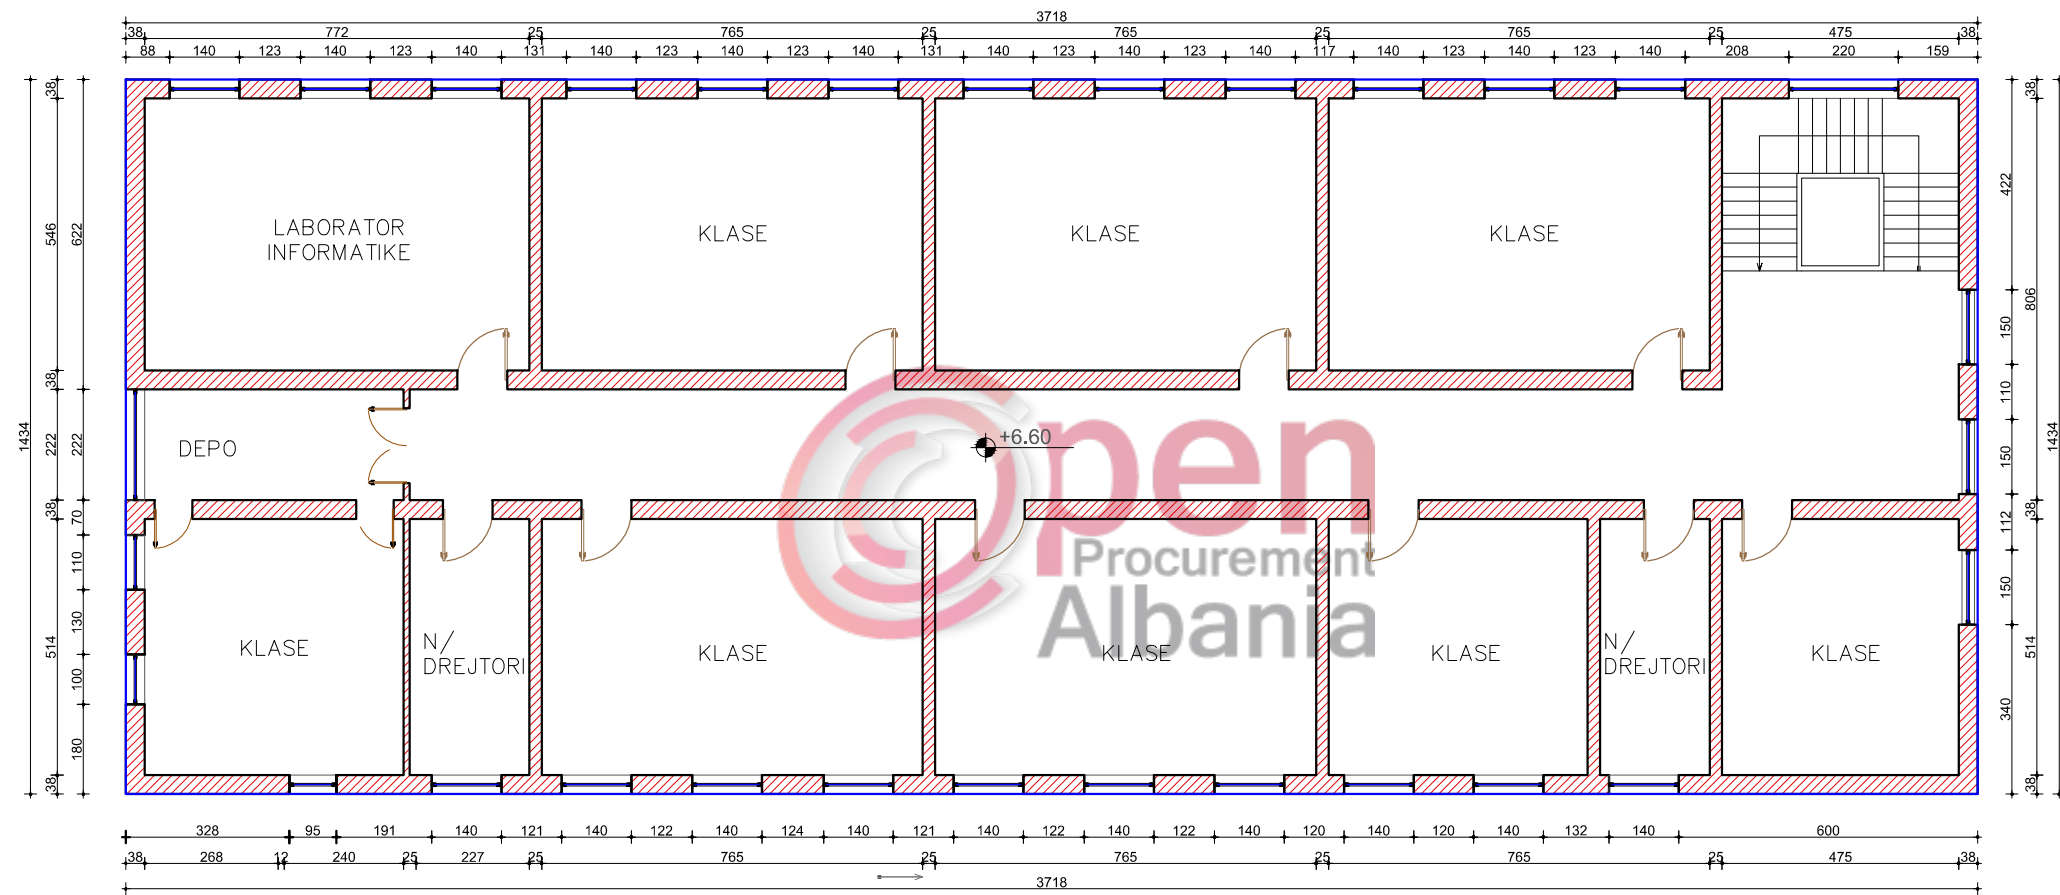


	RIKONSTRUKSIONI I SHKOLLES "PINELLOPI PIRO"		FLETA K-03
DREJTORISE SE PROJEKTEVE TE INFRASTRUKTURES	Ing.	Haxhi AVDULLAI	
PROJ. ARKITEKTONIK	Ark.	Suela BAKIAJ	<u>PLANIMETRIA E KATIT DYTE</u>
PROJ. KONSTRUKTIV	Ing.	Jetion GJEKA	
			SH 1:150
POROSITI	BASHKIA FIER		MARS 2019


SHKOLLA 9-VJECARE "PINELLOPI PIRO" FASADA LINDORE



	RIKONSTRUKSIONI I SHKOLLES "PINELLOPI PIRO"			FLETA K-04
	DR. DREJTORISE SE PROJEKTEVE TE INFRASTRUKTURES	Ing.	Haxhi AVDULLAI	
	PROJ. ARKITEKTONIK	Ark.	Suela BAKIAJ	FASADA LINDORE
	PROJ. KONSTRUKTIV	Ing.	Jetion GJEKA	
				<u>SH 1:150</u>
POROSITI	BASHKIA FIER			MARS 2019

SHKOLLA 9-VJECARE "PINELLOPI PIRO" FASADA PERENDIMORE

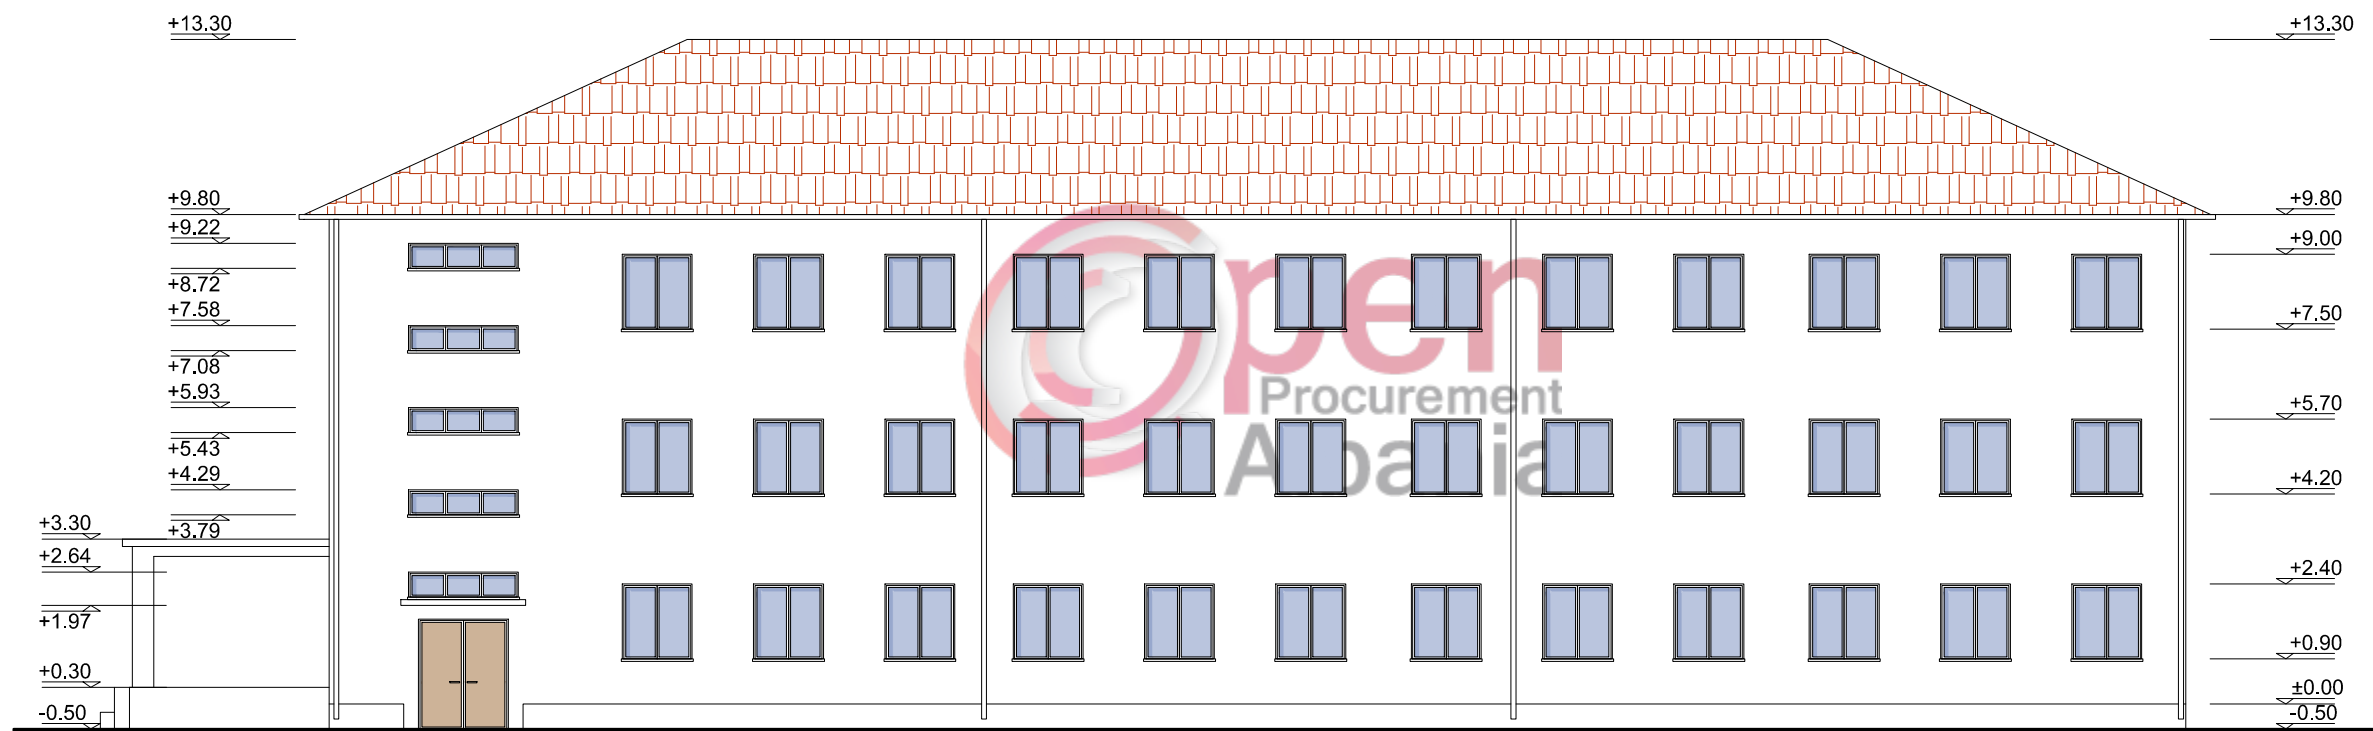


	RIKONSTRUKSIONI I SHKOLLES "PINELLOPI PIRO"		FLETA K-05
DR. DREKTORISE SE PROJEKTEVE TE INFRASTRUKTURES	Ing.	Haxhi AVDULLAI	
PROJ. ARKITEKTONIK	Ark.	Suela BAKIAJ	<u>FASADA</u> <u>PERENDIMORE</u>
PROJ. KONSTRUKTIV	Ing.	Jetion GJEKA	SH 1:150
			MARS 2019
POROSITI	BASHKIA FIER		

SHKOLLA 9-VJECARE "PINELLOPI PIRO"
FASADA JUGORE




SHKOLLA 9-VJECARE "PINELLOPI PIRO"
FASADA VERIORE



		RIKONSTRUKSIONI I SHKOLLES "PINELLOPI PIRO"		FLETA K-06
DR. DREJTORISE SE PROJEKTEVE TE INFRASTRUKTURES	Ing.	Haxhi AVDULLAI		FASADA VERIORE DHE JUGORE
PROJ. ARKITEKTONIK	Ark.	Suela BAKIAJ		
PROJ. KONSTRUKTIV	Ing.	Jetion GJEKA		
				SH 1:150
POROSITI	BASHKIA FIER			MARS 2019

SHKOLLA 9-VJECARE "PINELLOPI PIRO"

PLANIMETRIA E CATISE

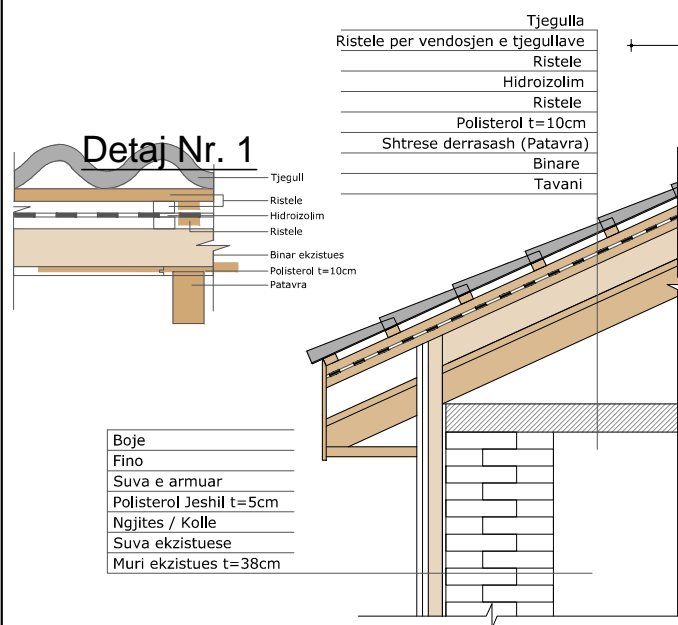

		RIKONSTRUKSIONI I SHKOLLES "PINELLOPI PIRO"		FLETA K-07
DR. DREJTORISE SE PROJEKTEVE TE INFRASTRUKTURES	Ing.	Haxhi AVDULLAI		PLANIMETRIA E CATISE
PROJ. ARKITEKTONIK	Ark.	Suela BAKIAJ		
PROJ. KONSTRUKTIV	Ing.	Jetion GJEKA		SH 1:150
				MARS 2019
POROSITI	BASHKIA FIER			