


PROJEKTI

*Rehabilitim i K.U.B.-se ne rrugen
``VANGJEL PANDI``, Sarande*

MIRATOHET

ROMEO ÇAKULI

ZV.KRYETAR

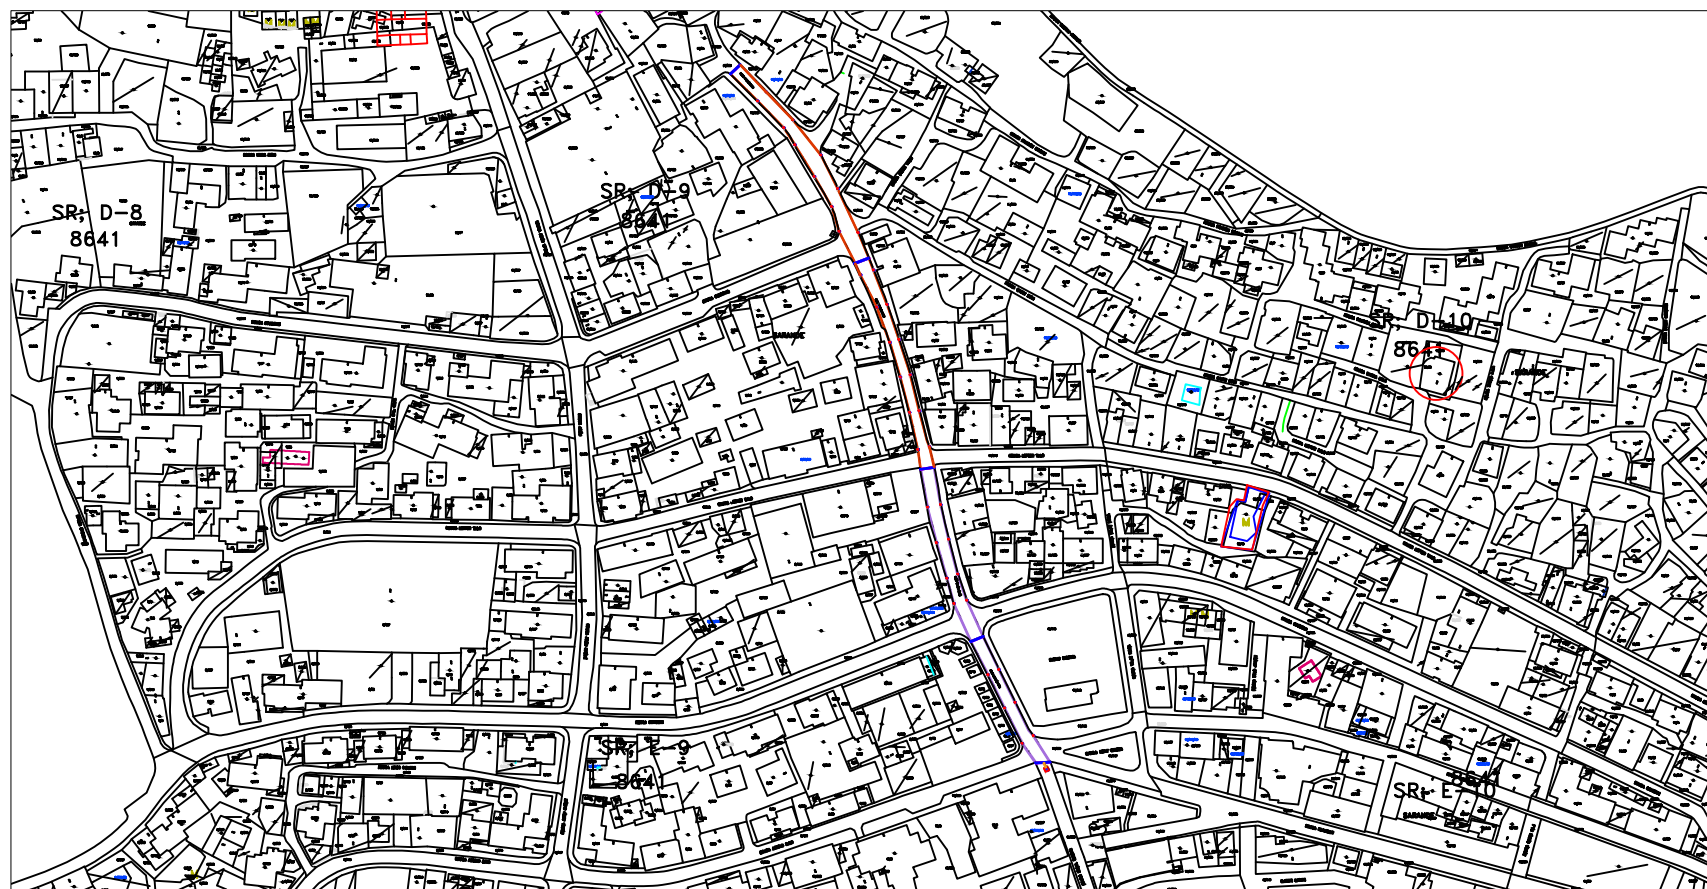

Rehabilitim i K.U.B.-se ne rrugen "VANGJEL PANDI", Sarande

SHKALLA 1:200



MIRATOHET
ROMEO ÇAKULI
ZV.KRYETAR

PERGJEGJES I
 ZYRES SE SHERBIMEVE
 ROMEO SKENDAJ

BASHKIA
SARANDE

P.ZYRES
 URBANISTIKES

OBJEKTI
 EMERTIMI I FLETES


Rehabilitim i K.U.B.-se ne rrugen
 "VANGJEL PANDI", Sarande
 NDERTIMI I LINJES SE K.U.B.-se
 BASHKIA SARANDE

Grupi Projektimit

Projektoi	
Projektoi	

Rehabilitim i K.U.B.-se ne rrugen "VANGJEL PANDI", Sarande

SHKALLA 1:200

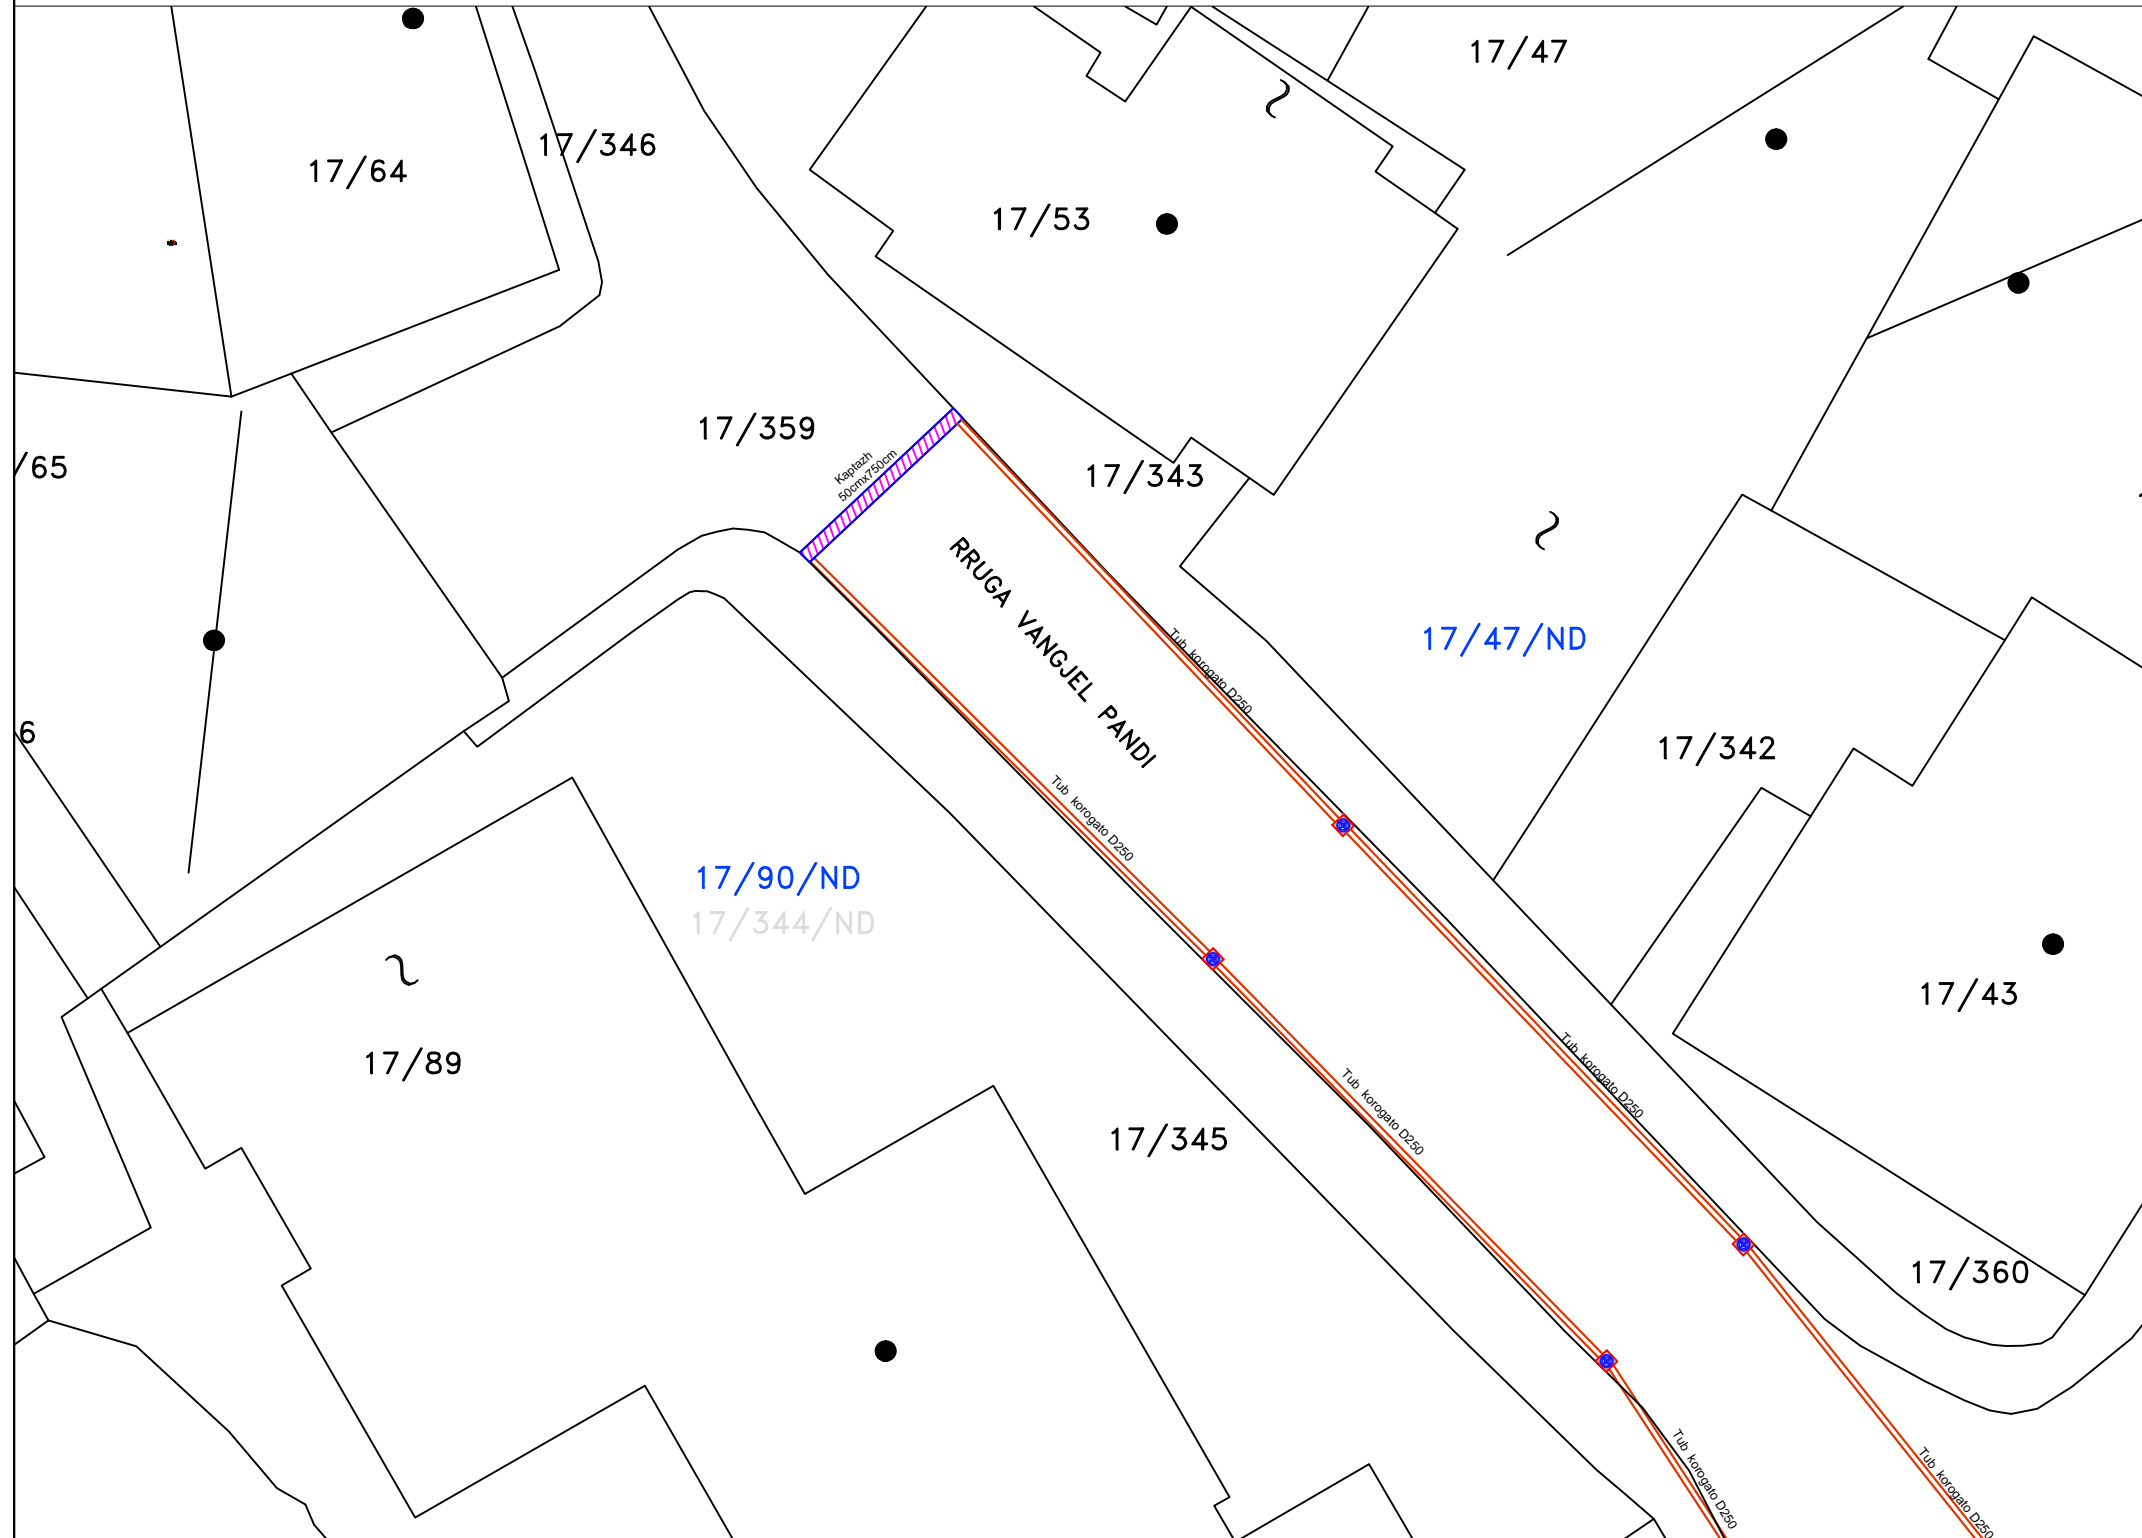

MIRATOHET
 ROMEO ÇAKULI
 ZV.KRYETAR

PERGJEGJES I
 ZYRES SE SHERBIMEVE
 ROMEO SKENDAJ

BASHKIA SARANDE	P.ZYRES URBANISTIKES	OBJEKTI EMERTIMI I FLETES	Rehabilitim i K.U.B.-se ne rrugen "VANGJEL PANDI", Sarande		Grupi Projektimit	
			NDERTIMI I LINJES SE K.U.B.-se			
			BASHKIA SARANDE		Projektoi	
					Projektoi	

Rehabilitim i K.U.B.-se ne rrugen "VANGJEL PANDI", Sarande

SHKALLA 1:200



MIRATOHET
ROMEO ÇAKULI
 ZV.KRYETAR

PERGJEGJES I
 ZYRES SE SHERBIMEVE
 ROMEO SKENDAJ

Grupi Projektimit

Projektoi		
Projektoi		

BASHKIA
SARANDE

P.ZYRES
 URBANISTIKES

OBJEKTI EMERTIMI I FLETES	Rehabilitim i K.U.B.-se ne rrugen "VANGJEL PANDI", Sarande
	NDERTIMI I LINJES SE K.U.B.-se
	BASHKIA SARANDE

Rehabilitim i K.U.B.-se ne rrugen "VANGJEL PANDI", Sarande

SHKALLA 1:200




MIRATOHET
ROMEO ÇAKULI
ZV.KRYETAR

PERGJEGJES I
 ZYRES SE SHERBIMEVE
 ROMEO SKENDAJ

	BASHKIA SARANDE	P.ZYRES URBANISTIKES	OBJEKTI	Rehabilitim i K.U.B.-se ne rrugen "VANGJEL PANDI", Sarande	
			EMERTIMI I FLETES	NDERTIMI I LINJES SE K.U.B.-se	
				BASHKIA SARANDE	
Grupi Projektimit					
Projektoi					
Projektoi					

Rehabilitim i K.U.B.-se ne rrugen "VANGJEL PANDI", Sarande

SHKALLA 1:200

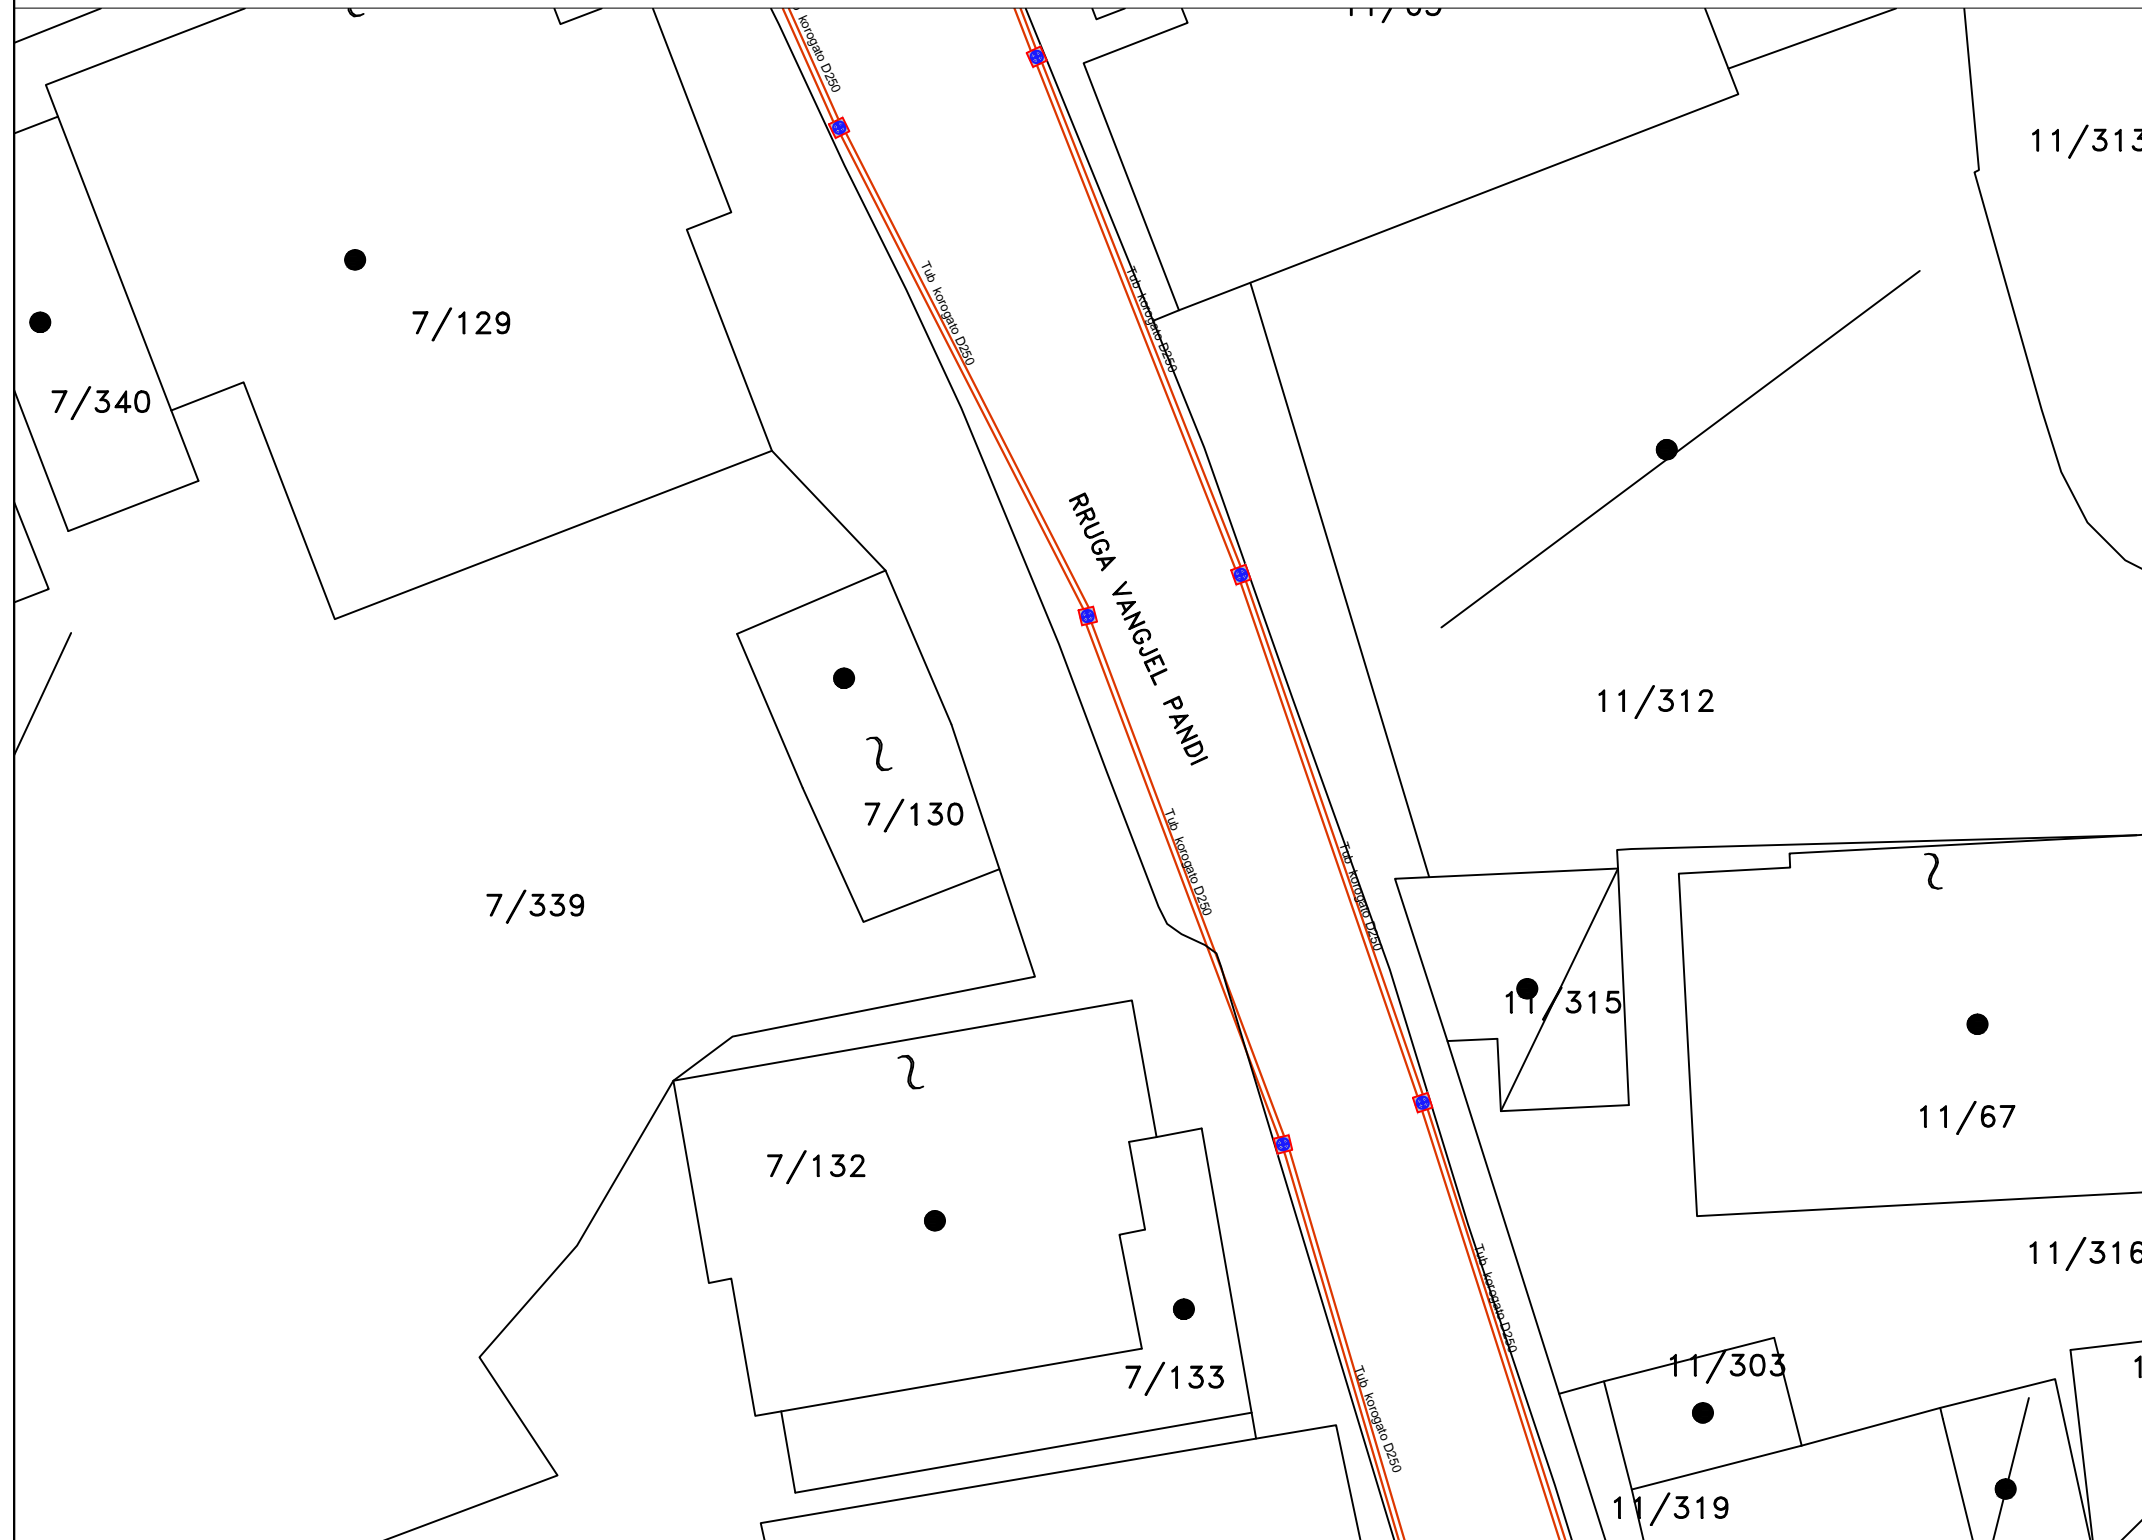

MIRATOHET
ROMEO ÇAKULI
ZV.KRYETAR

PERGJEGJES I
ZYRES SE SHERBIMEVE
 ROMEO SKENDAJ

Grupi Projektimit

Projektoi	
Projektoi	

BASHKIA
SARANDE


P.ZYRES
URBANISTIKES

OBJEKTI
EMERTIMI I FLETES

Rehabilitim i K.U.B.-se ne rrugen
 "VANGJEL PANDI", Sarande
 NDERTIMI I LINJES SE K.U.B.-se
 BASHKIA SARANDE

Rehabilitim i K.U.B.-se ne rrugen "VANGJEL PANDI", Sarande

SHKALLA 1:200

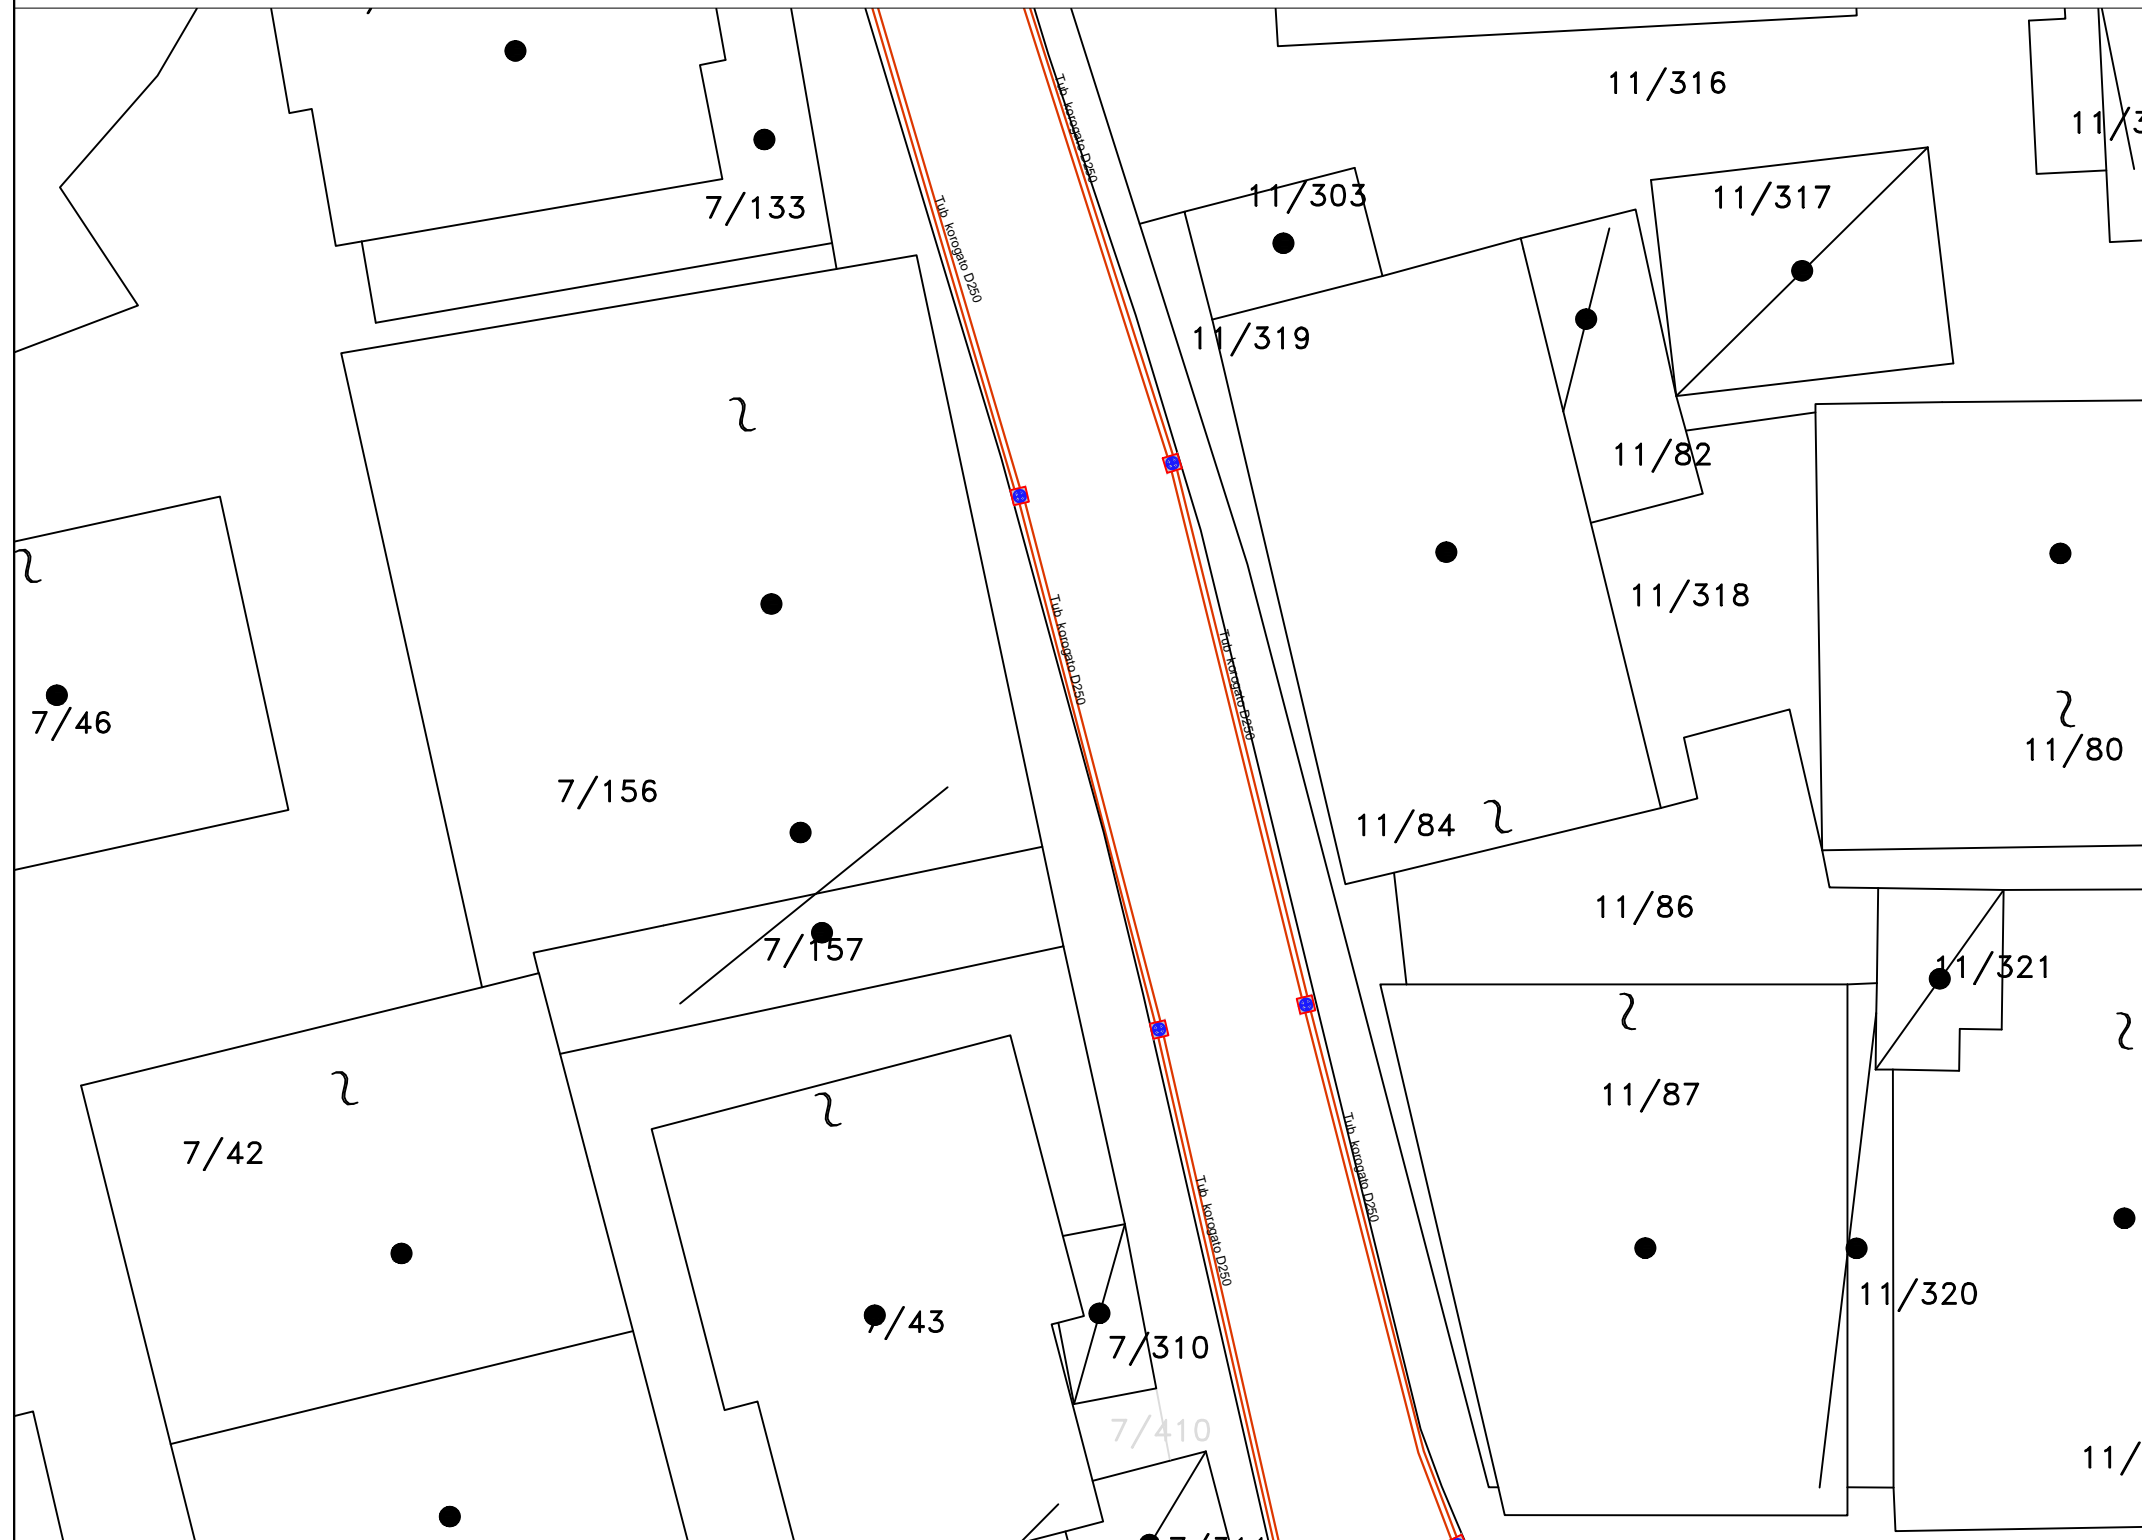

MIRATOHET
ROMEO ÇAKULI
ZV.KRYETAR

PERGJEGJES I
ZYRES SE SHERBIMEVE
ROMEO SKENDAJ

BASHKIA
SARANDE

P.ZYRES
URBANISTIKES

OBJEKTI
Rehabilitim i K.U.B.-se ne rrugen
"VANGJEL PANDI", Sarande
NDERTIMI I LINJES SE K.U.B.-se
BASHKIA SARANDE

Grupi Projektimit

Projektoi	
Projektoi	

Rehabilitim i K.U.B.-se ne rrugen "VANGJEL PANDI", Sarande

SHKALLA 1:200



MIRATOHET
ROMEO ÇAKULI
ZV.KRYETAR

PERGJEGJES I
ZYRES SE SHERBIMEVE
ROMEO SKENDAJ

Grupi Projektimit

BASHKIA
SARANDE

P.ZYRES
URBANISTIKES


OBJEKTI
EMERTIMI I FLETES

Rehabilitim i K.U.B.-se ne rrugen
"VANGJEL PANDI", Sarande
NDERTIMI I LINJES SE K.U.B.-se
BASHKIA SARANDE

Projektoi
Projektoi

Rehabilitim i K.U.B.-se ne rrugen "VANGJEL PANDI", Sarande

SHKALLA 1:200

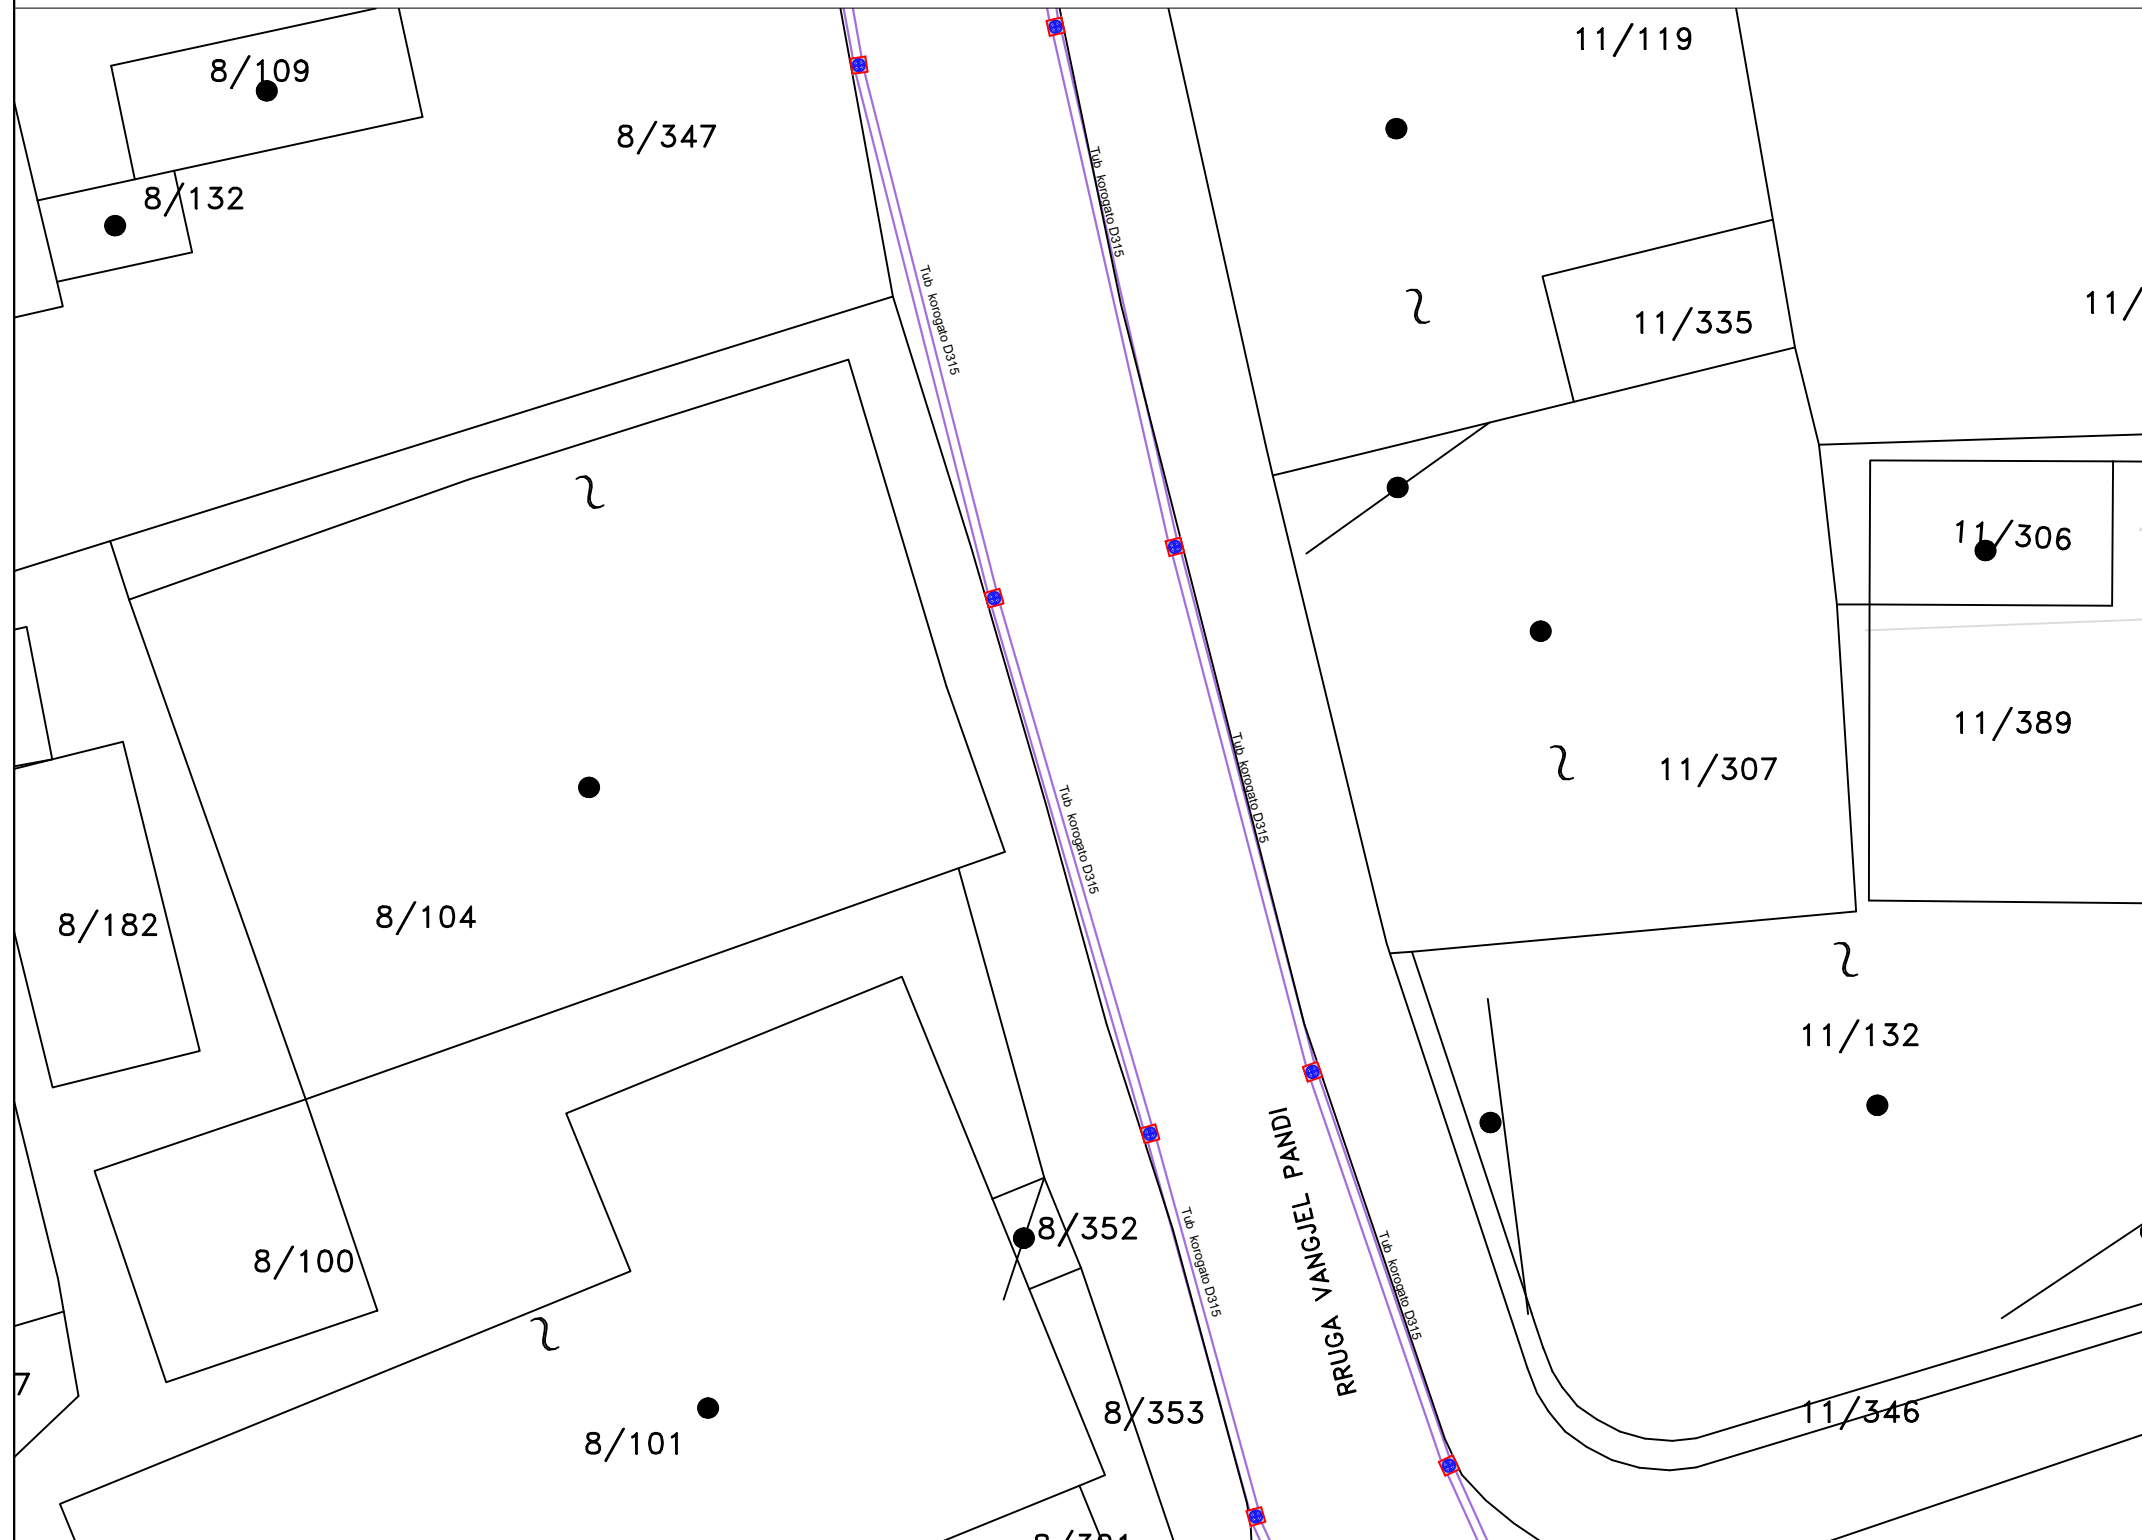


MIRATOHET
ROMEO ÇAKULI
ZV.KRYETAR

PERGJEGJES I
 ZYRES SE SHERBIMEVE
 ROMEO SKENDAJ

	BASHKIA SARANDE	P.ZYRES URBANISTIKES	OBJEKTI EMERTIMI I FLETES	Rehabilitim i K.U.B.-se ne rrugen "VANGJEL PANDI", Sarande		Grupi Projektimit	
				NDERTIMI I LINJES SE K.U.B.-se			
				BASHKIA SARANDE		Projektoi	
						Projektoi	

Rehabilitim i K.U.B.-se ne rrugen "VANGJEL PANDI", Sarande

SHKALLA 1:200

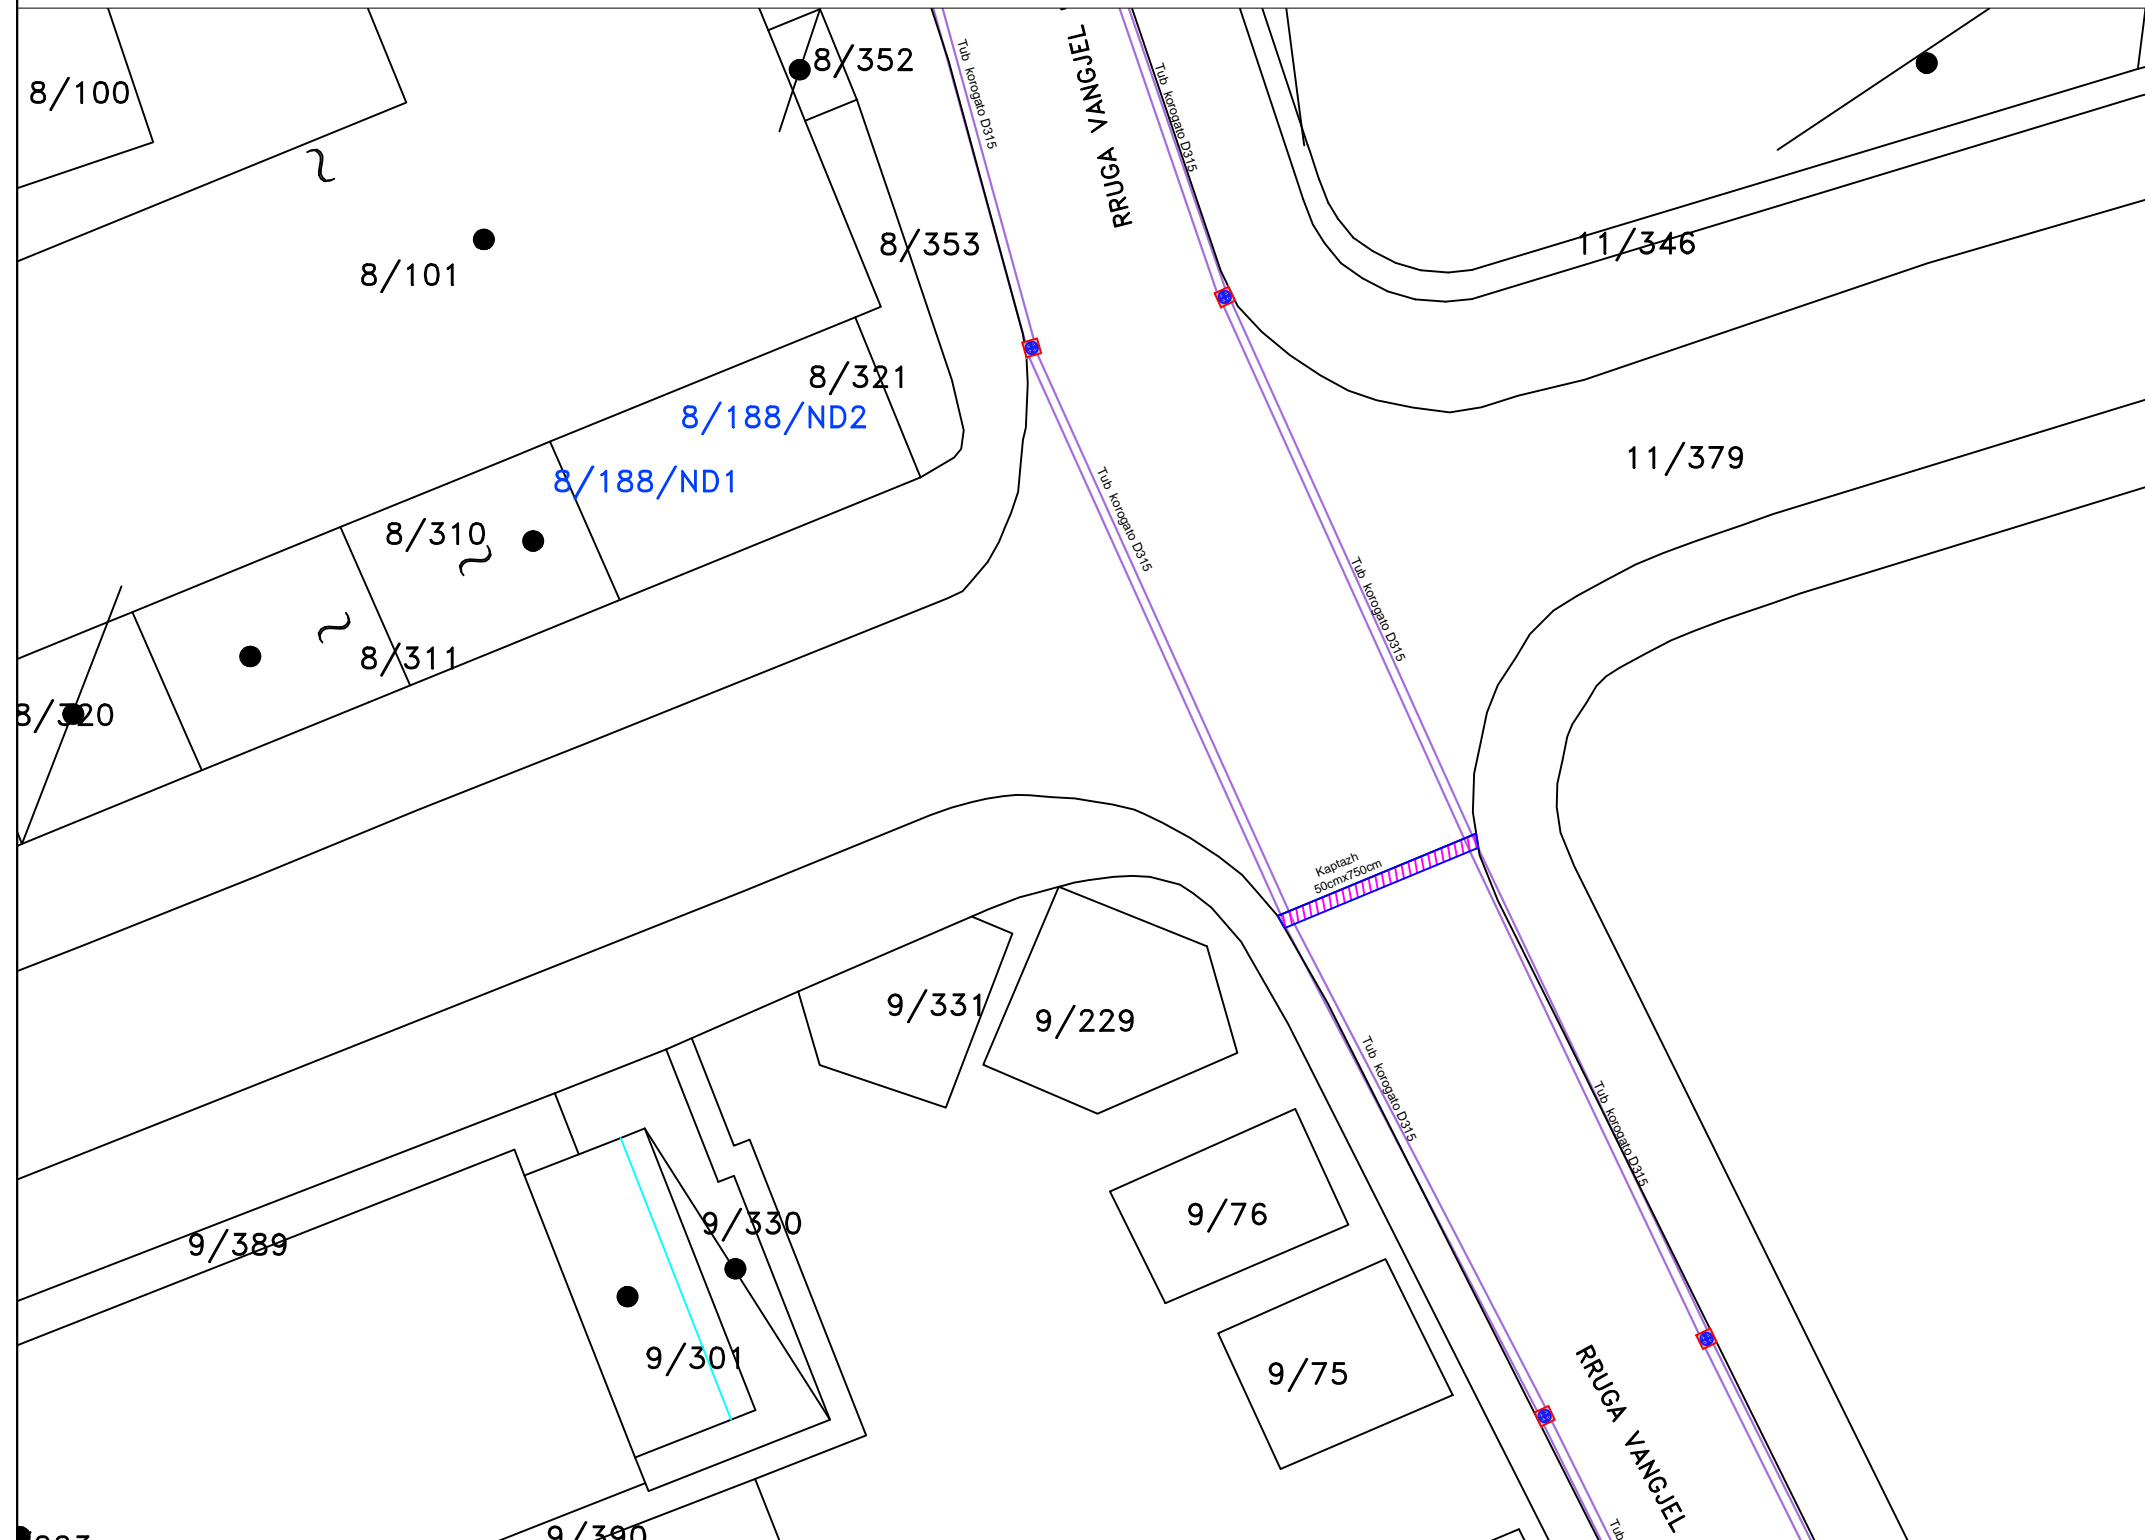


MIRATOHET
 ROMEO ÇAKULI
 ZV.KRYETAR

PERGJEGJES I ZYRES SE SHERBIMEVE ROMEO SKENDAJ	
Grupi Projektimit	
Projektoi	[]
Projektoi	[]

BASHKIA SARANDE	P.ZYRES URBANISTIKES	OBJEKTI	Rehabilitim i K.U.B.-se ne rrugen "VANGJEL PANDI", Sarande
		EMERTIMI I FLETES	NDERTIMI I LINJES SE K.U.B.-se
			BASHKIA SARANDE

Rehabilitim i K.U.B.-se ne rrugen "VANGJEL PANDI", Sarande

SHKALLA 1:200

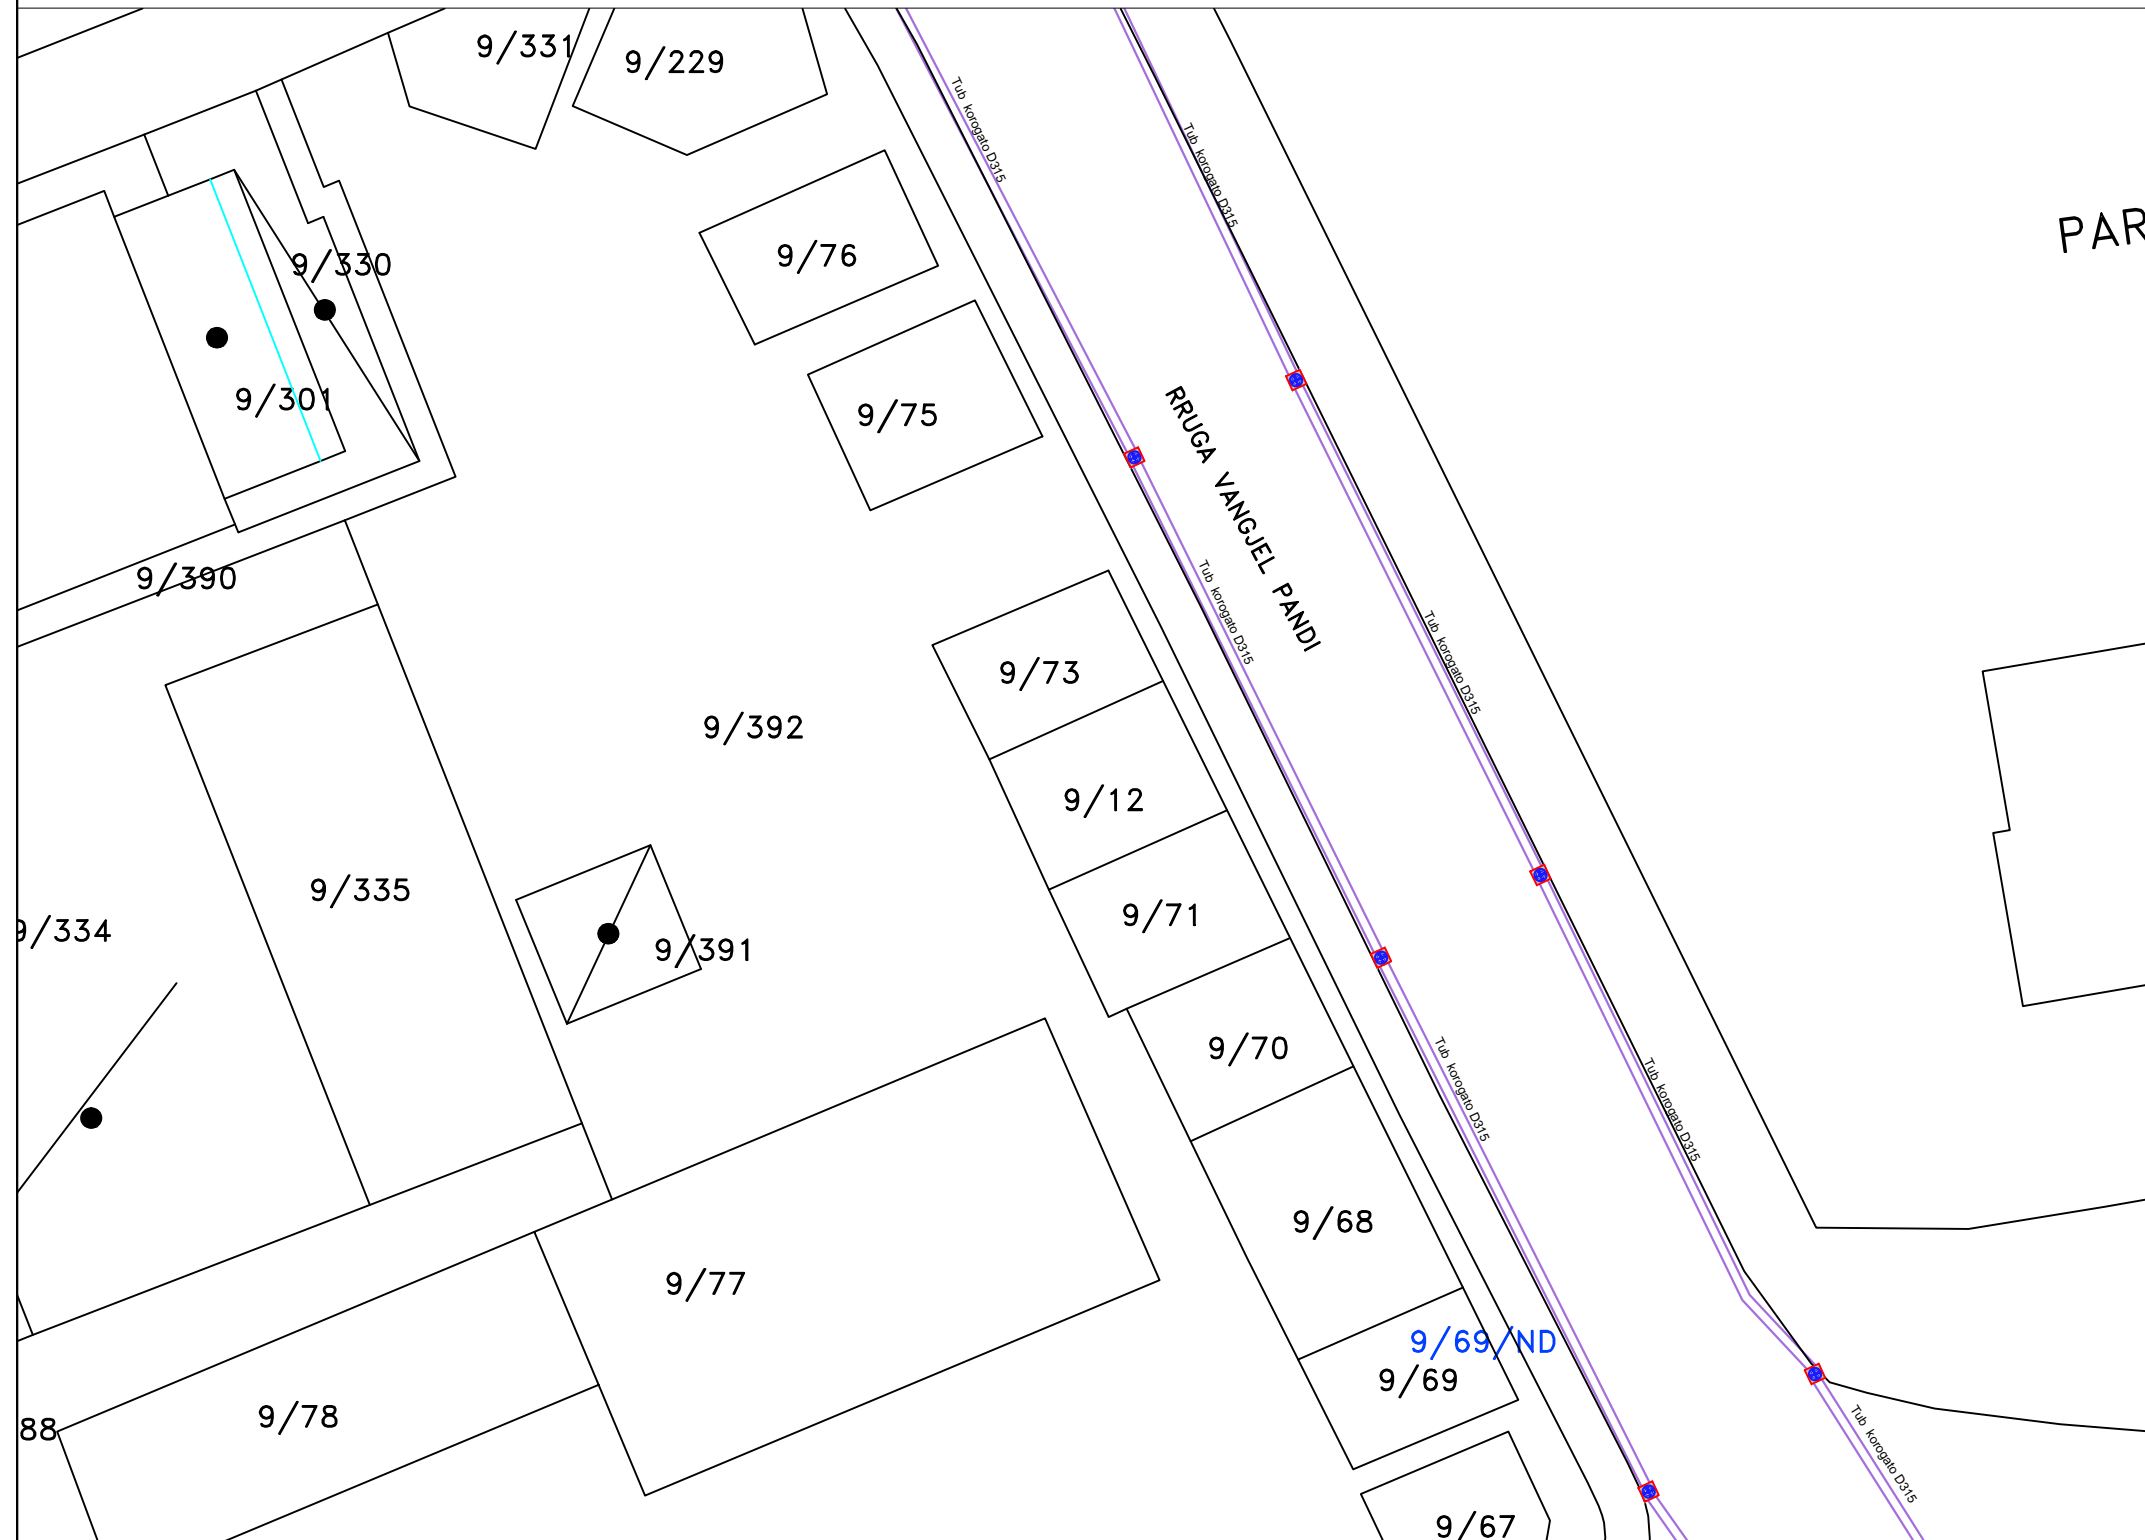


MIRATOHET
ROMEO ÇAKULI
 ZV.KRYETAR

PERGJEGJES I
 ZYRES SE SHERBIMEVE
 ROMEO SKENDAJ

	BASHKIA SARANDE	P.ZYRES URBANISTIKES	OBJEKTI	Rehabilitim i K.U.B.-se ne rrugen "VANGJEL PANDI", Sarande	Grupi Projektimit	
			EMERTIMI I FLETES	NDERTIMI I LINJES SE K.U.B.-se		
					BASHKIA SARANDE	Projektoi

Rehabilitim i K.U.B.-se ne rrugen "VANGJEL PANDI", Sarande

SHKALLA 1:200

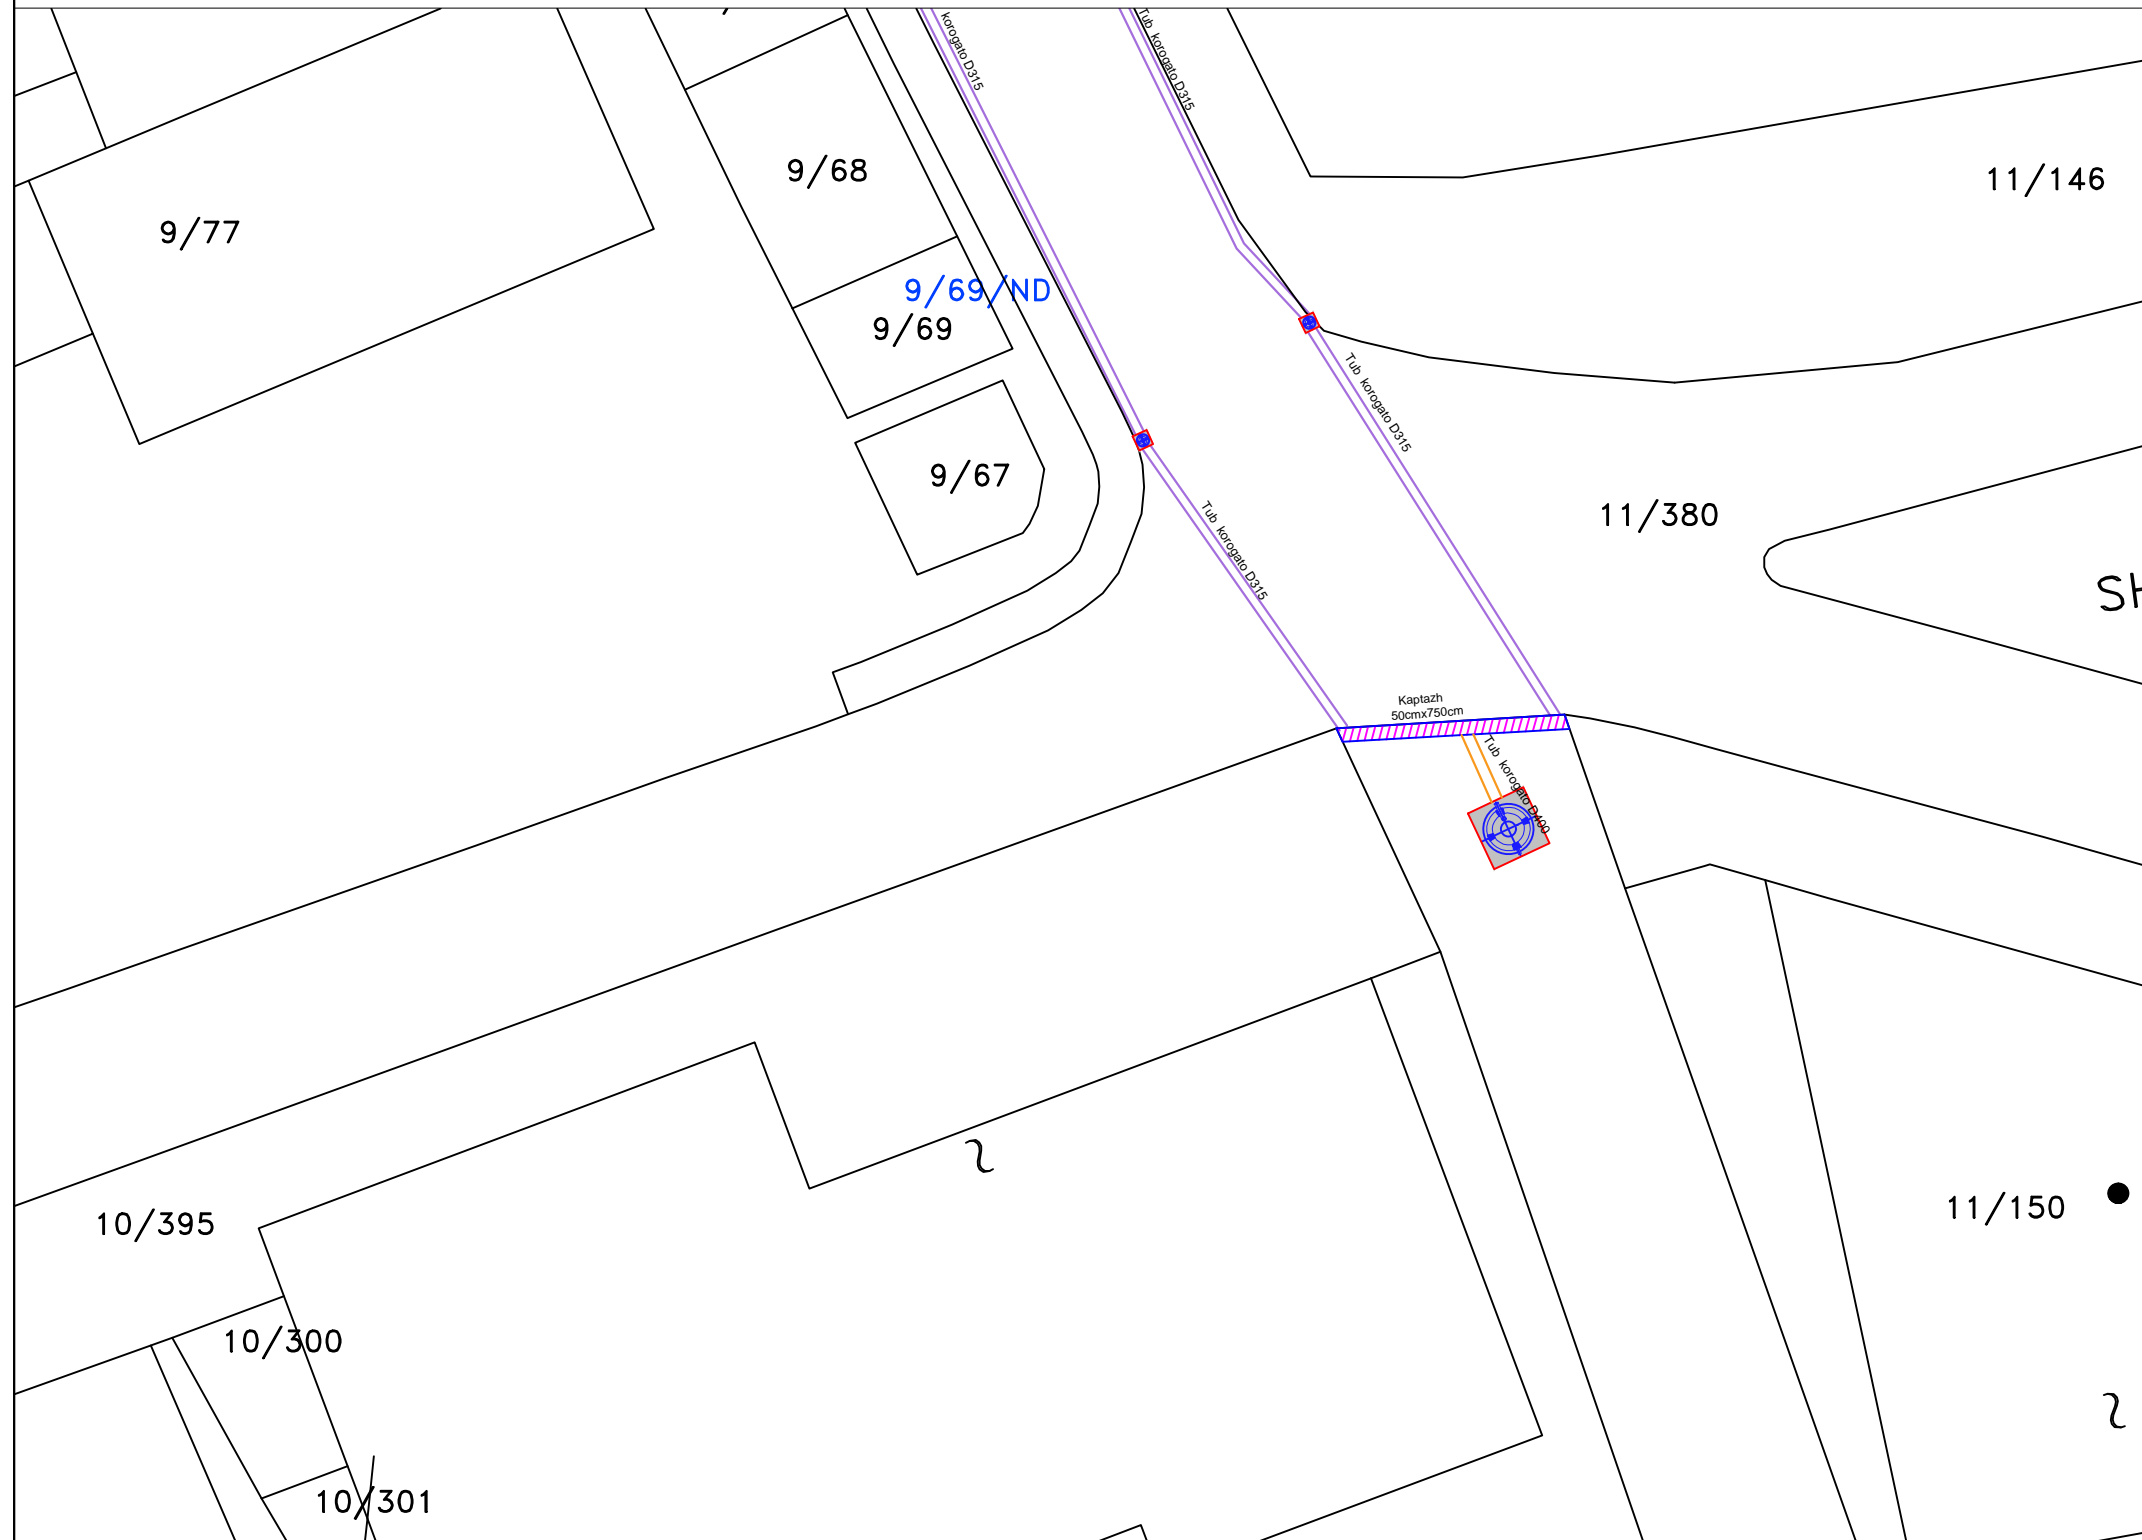

MIRATOHET
ROMEO ÇAKULI
ZV.KRYETAR

PERGJEGJES I
ZYRES SE SHERBIMEVE
 ROMEO SKENDAJ

Grupi Projektimit

Projektoi		
Projektoi		

BASHKIA
SARANDE

P.ZYRES
URBANISTIKES

OBJEKTI EMERTIMI I FLETES	Rehabilitim i K.U.B.-se ne rrugen "VANGJEL PANDI", Sarande
	NDERTIMI I LINJES SE K.U.B.-se
	BASHKIA SARANDE