


BASHKIA DURRES

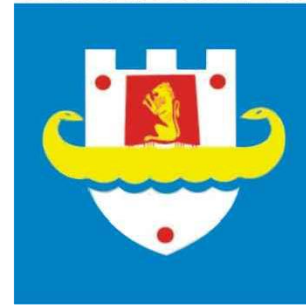




# **PROJEKT ZBATIMI**

**OBJEKTI: RINDERTIMI I QENDRES RINORE  
MULTIFUNKSIONALE DURRES**


**SHKURT 2023**

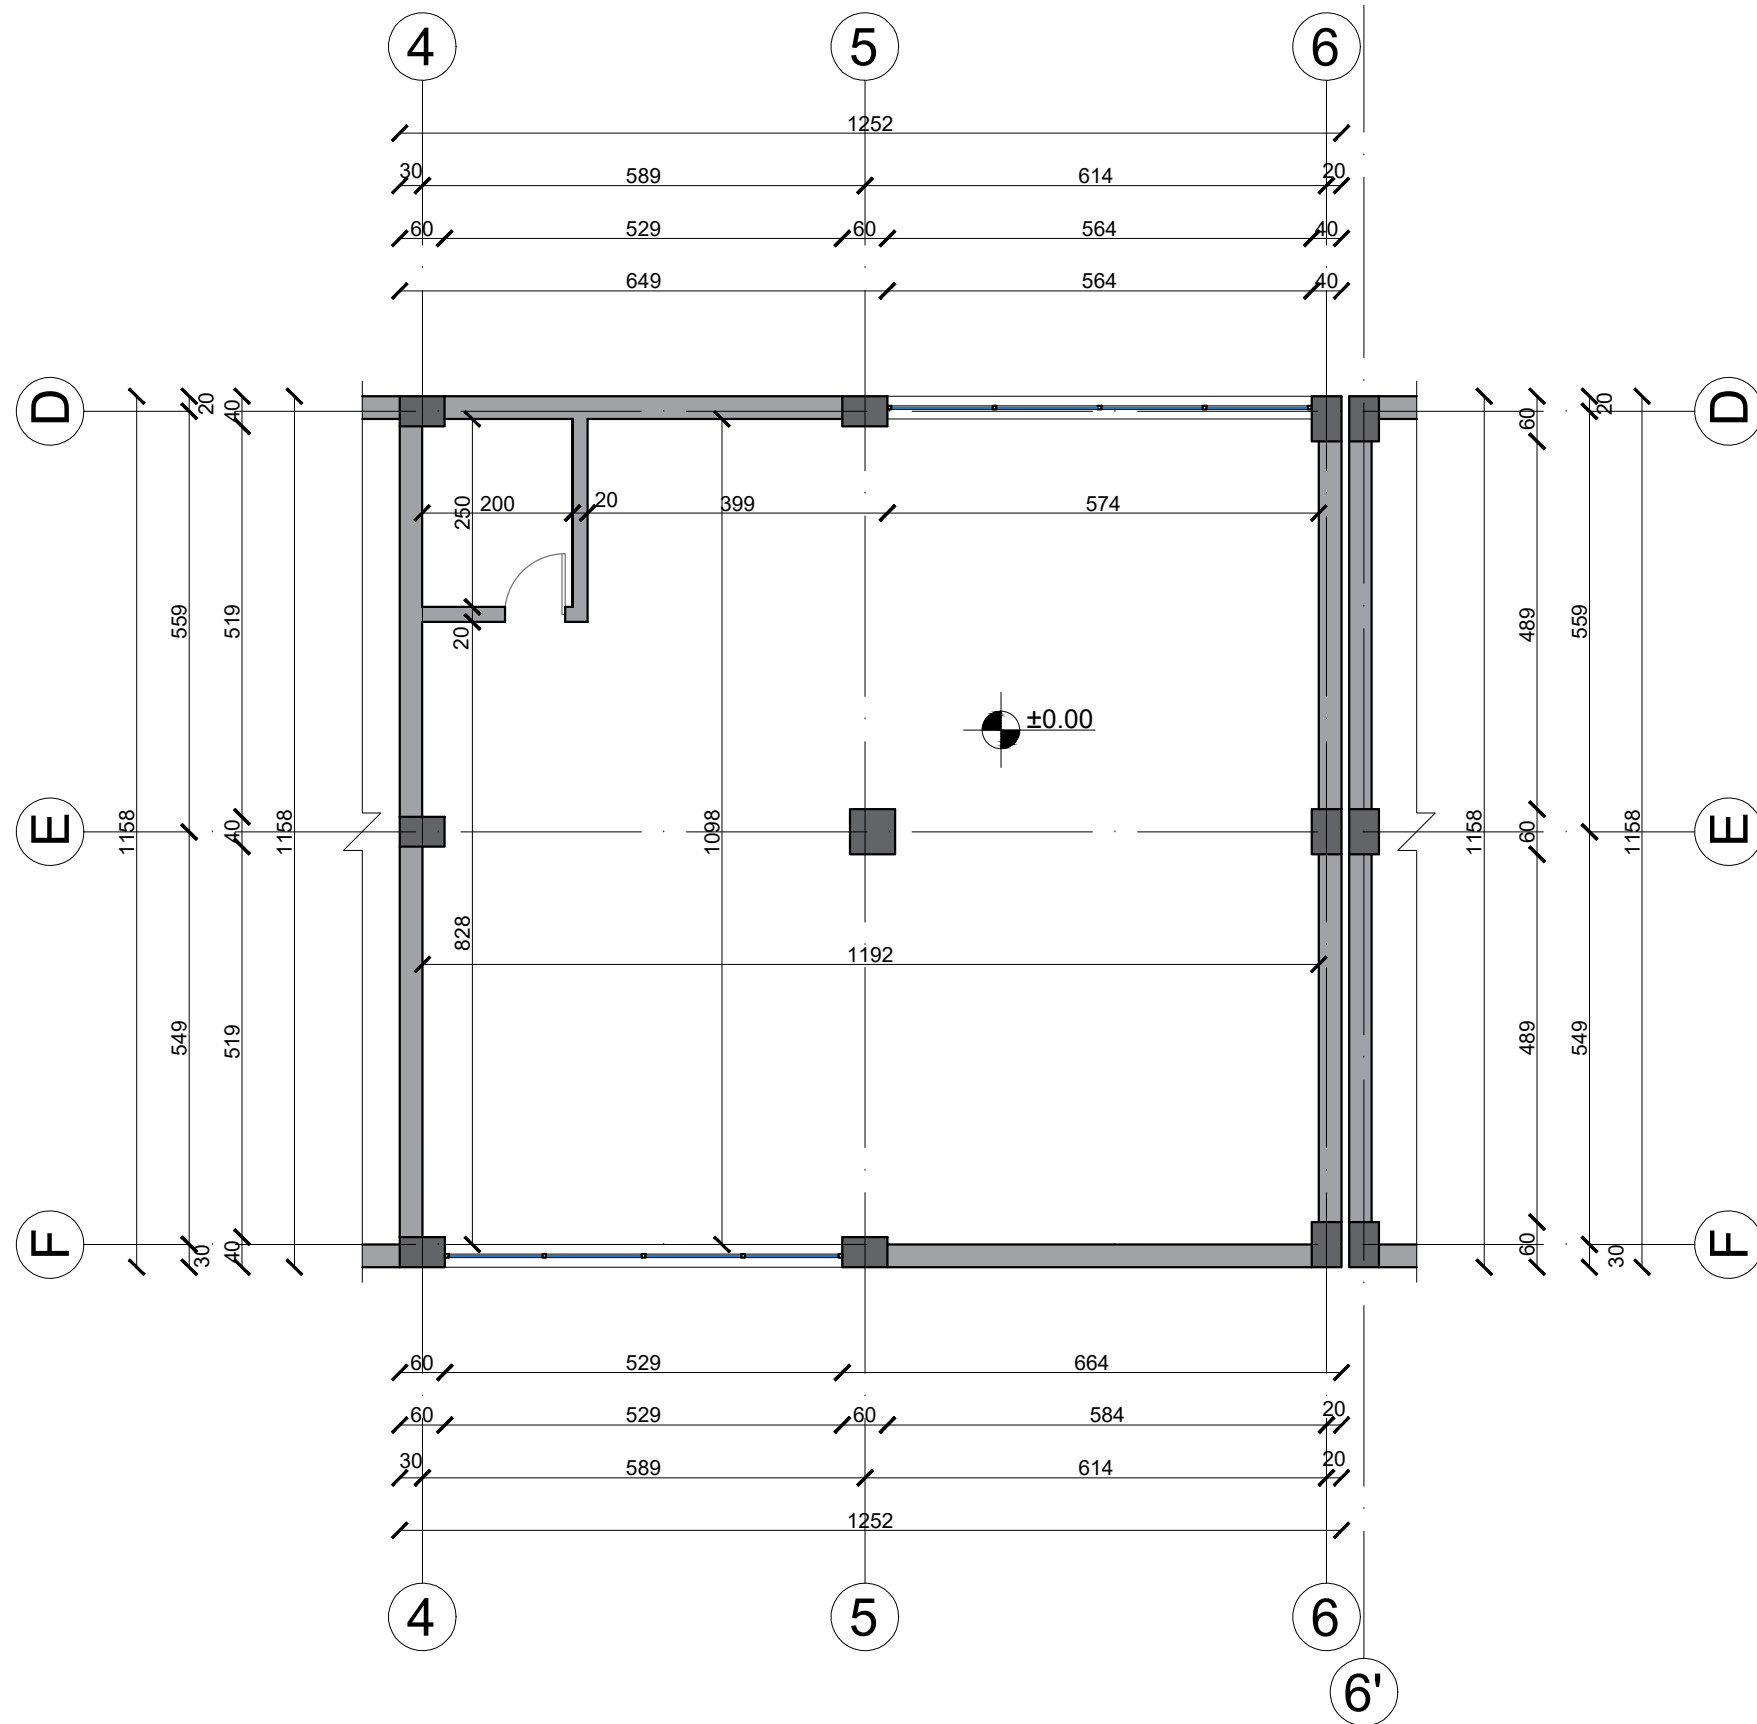

Ambjent Studimi, Biblioteke




 <p>BASHKIA DURRES</p> <p>NJESIA E PROJEKTTIT DHE INFRASTRUKTURES</p>	<p><b>ORIENT:</b></p> <p>RINDERTIMI I QENDRES RINORE MULTIFUKSIONALE DURRES</p>	<p>EMERTIMI I FLETES : DETAJE ARKITEKTONIKE</p>	
	<p>VENDODHJA : DURRES</p>	<p>EMER MBIEMER</p> <p>Ark. SARA TREBICKA</p> <p>Ing. JETMIR KURTI</p>	<p>FIRMA</p> <p>Ing. elek. MARIGLEN JAHOLLARI</p>
	<p>PROJEKTI : ELEKTRIKE</p>	<p>FAZA E PROJEKTTIT : PROJEKT ZBATIMI</p>	<p>DATA SHKURT 2023</p>
	<p>GRUPI PROJEKTTIT :</p>	<p>No. I FLETES</p> <p><b>A-01</b></p>	

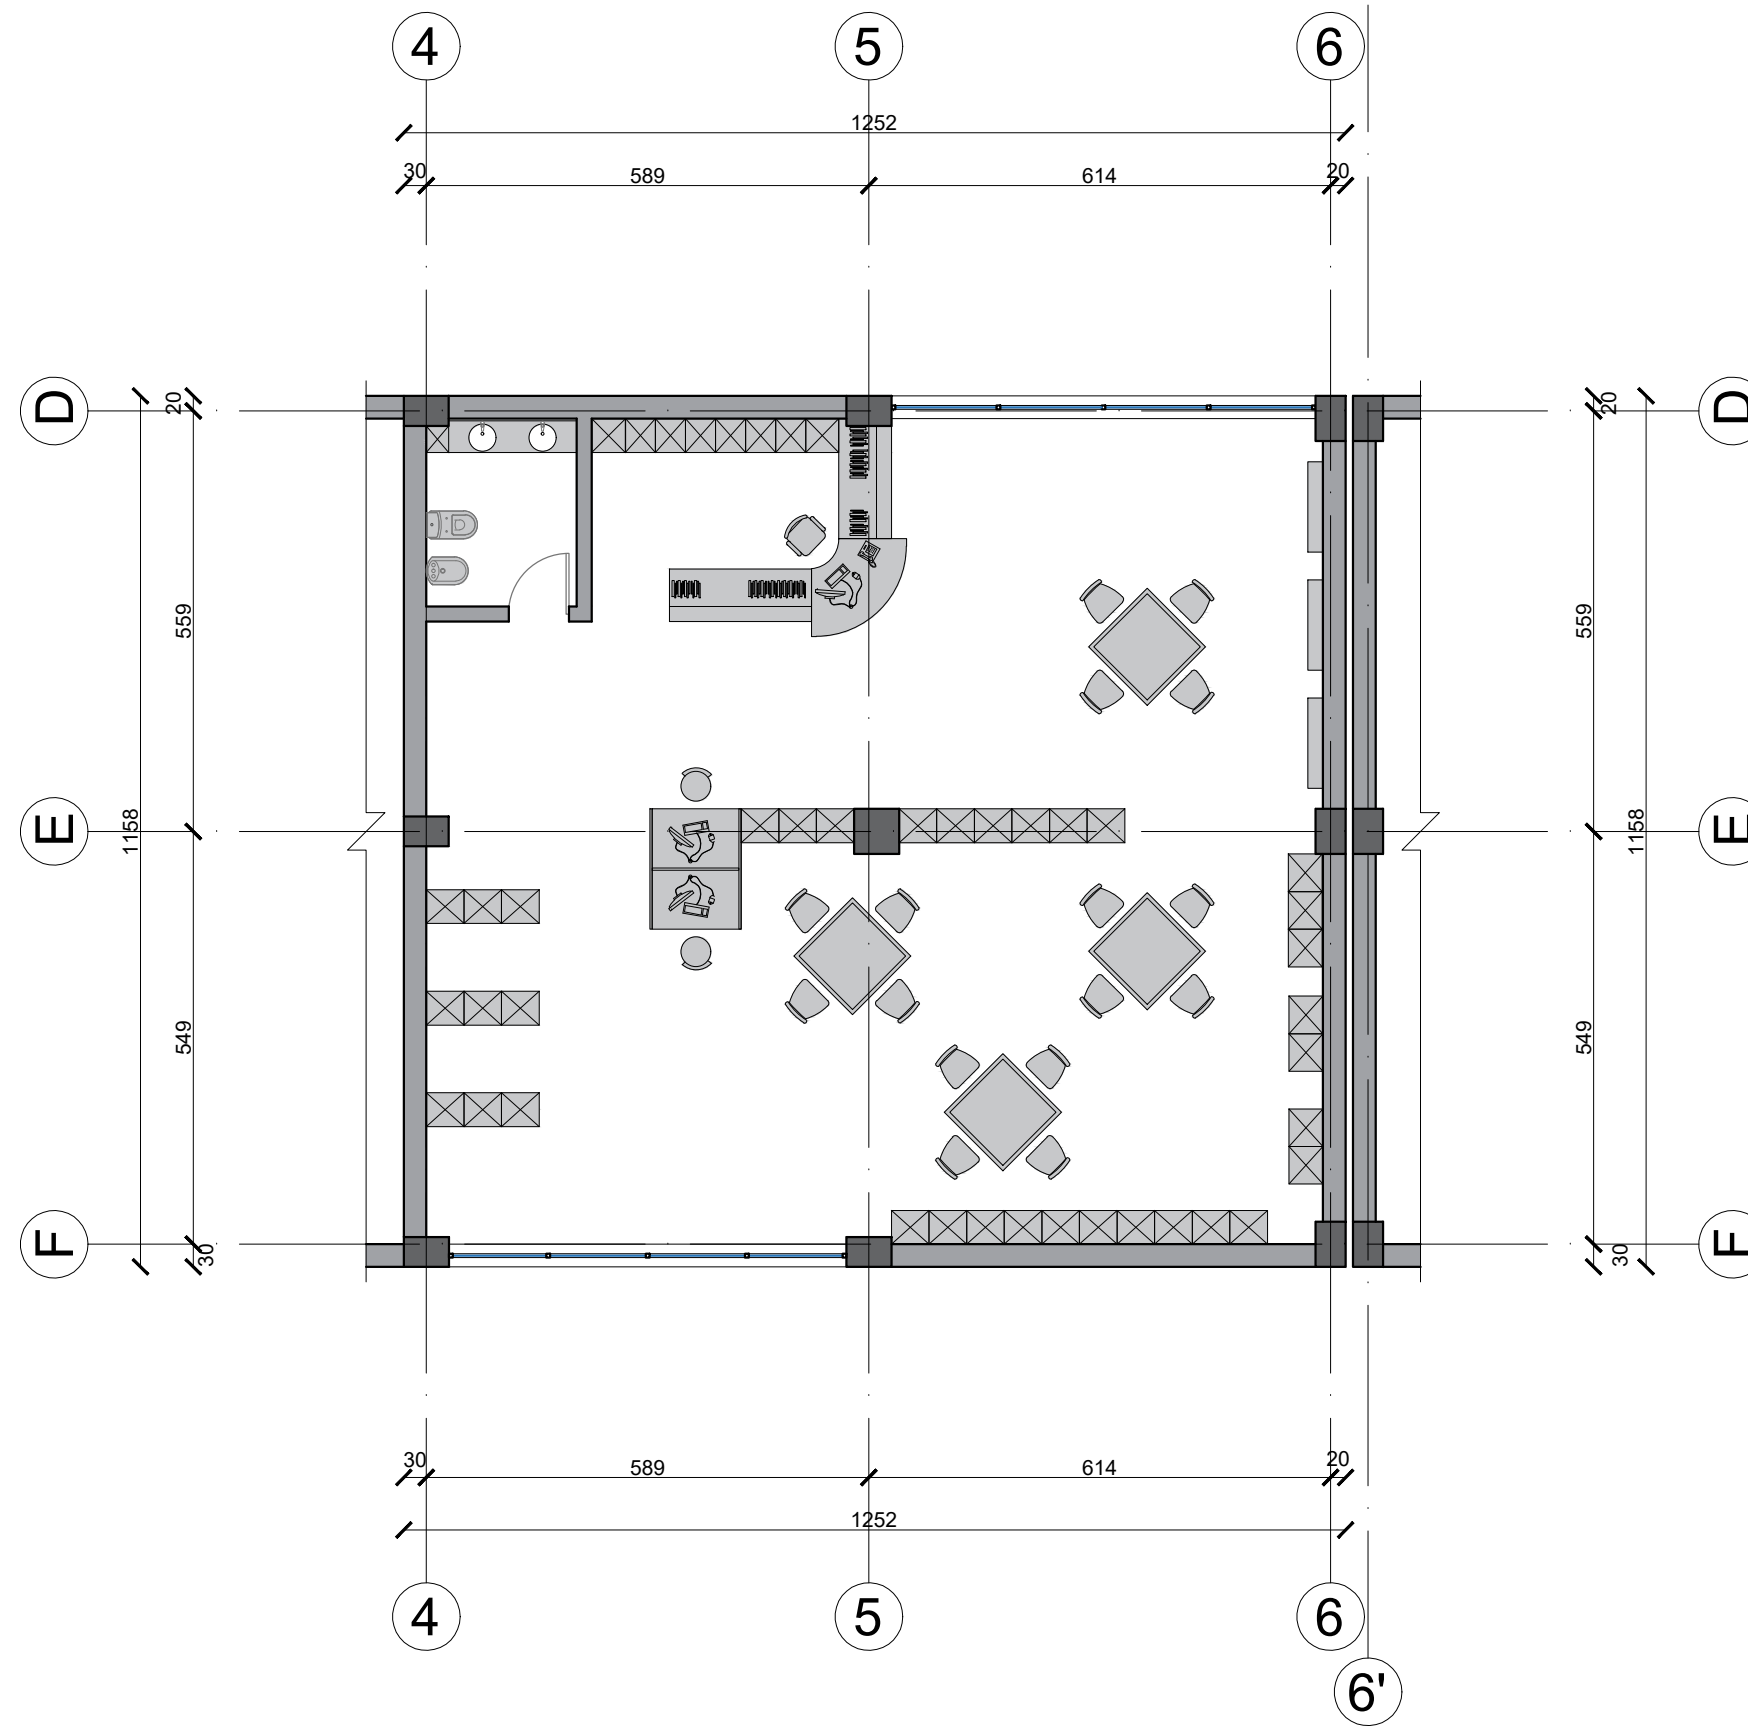

Ambjent Studimi, Biblioteke




 <p><b>BASHKIA DURRES</b></p> <p><b>NJESIA E PROJEKTTIT DHE INFRASTRUKTURES</b></p>	<p><b>ORIENT:</b></p> <p>RINDERTIMI I QENDRES RINORE MULTIFUKSIONALE DURRES</p>	<p><b>EMERTIMI I FLETES :</b></p> <p>DETAJE ARKITEKTONIKE</p>		
	<p><b>VENDODHJA :</b></p> <p>DURRES</p>	<p><b>EMER MBIEMER</b></p> <p>Ark. SARA TREBICKA</p>	<p><b>FIRMA</b></p> <p>Ing. JETMIR KURTI</p>	<p>DATA SHKURT 2023</p>
	<p><b>PROJEKTI :</b></p> <p>ELEKTRIKE</p>	<p><b>GRUPI PROJEKTTIT :</b></p> <p>Ing. elek. MARIGLEN JAHOLLARI</p>	<p>No. I FLETES</p> <p><b>A-02</b></p>	
	<p><b>FAZA E PROJEKTTIT :</b></p> <p>PROJEKT ZBATIMI</p>			

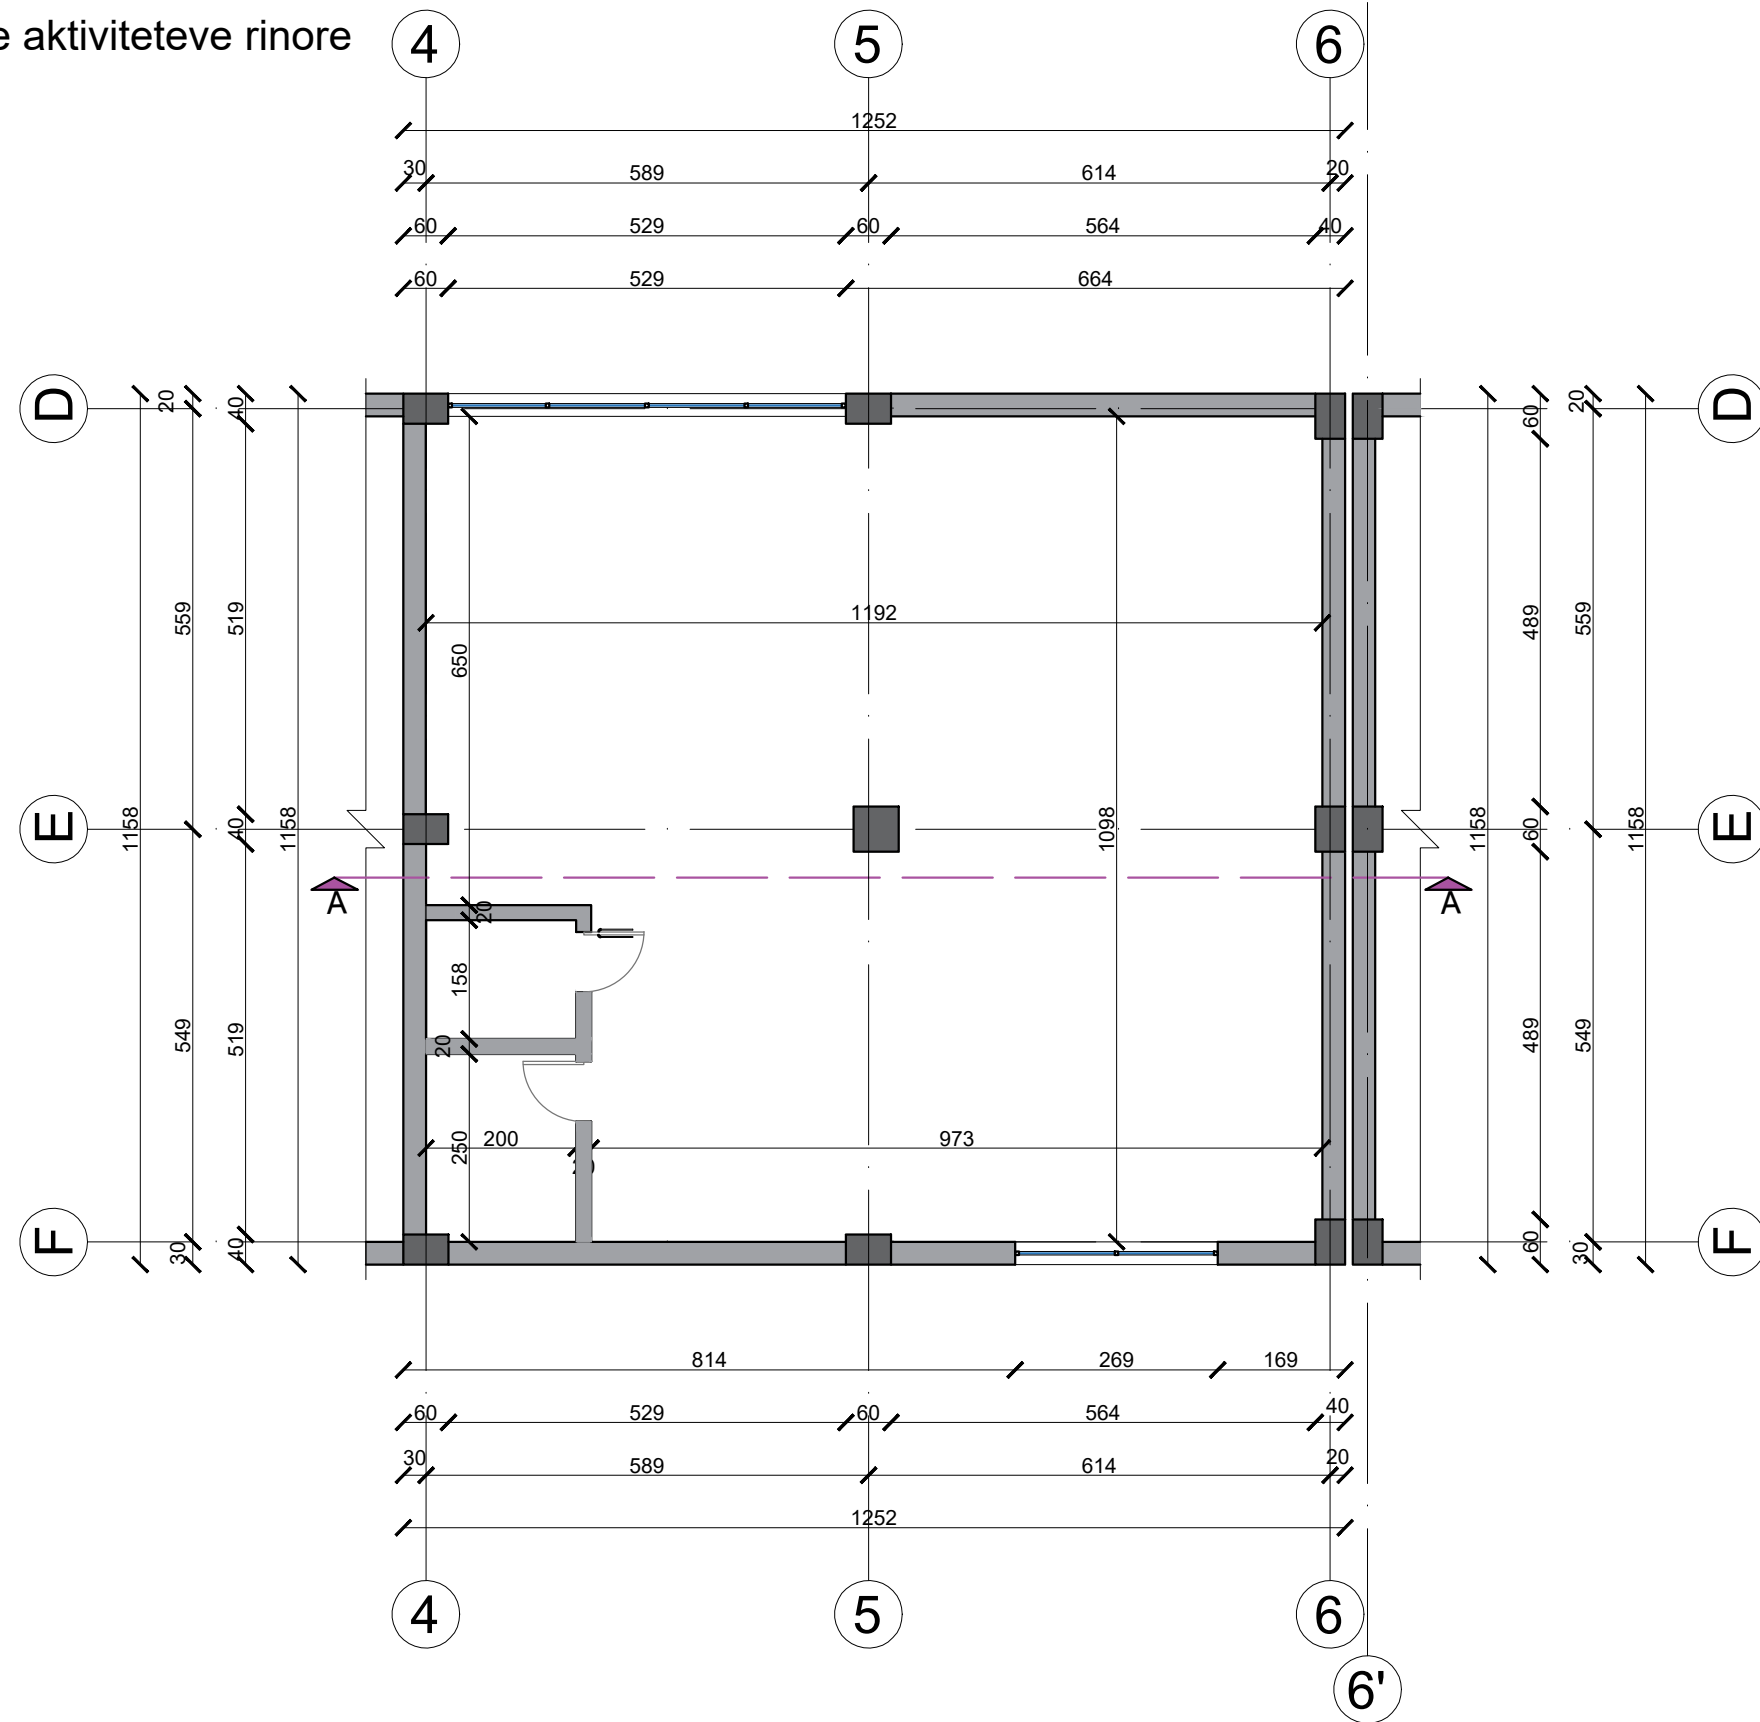

Ambjent per zhvillim te aktiviteve rinore





 <p>BASHKIA DURRES</p> <p>NJESIA E PROJEKTIT DHE INFRASTRUKTURES</p>	<p><b>ORIENT:</b> RINDERTIMI I QENDRES RINORE MULTIFUNKSIONALE DURRES</p>		
	<p><b>VENDODHJA:</b> DURRES</p>	<p><b>FIRMA:</b> EMER MBIEMER</p>	<p><b>EMERTIMI I FLETES:</b> DETAJE ARKITEKTONIKE</p>
	<p><b>PROJEKTI:</b> ELEKTRIKE</p>	<p><b>GRUPI PROJEKTIMIT:</b> Ark. SARA TREBICKA Ing. JETMIR KURTI Ing. elek. MARIGLEN JAHOLLARI</p>	<p>DATA SHKURT 2023</p>
	<p><b>FAZA E PROJEKTIT:</b> PROJEKT ZBATIMI</p>	<p>No. I FLETES <b>A-03</b></p>	

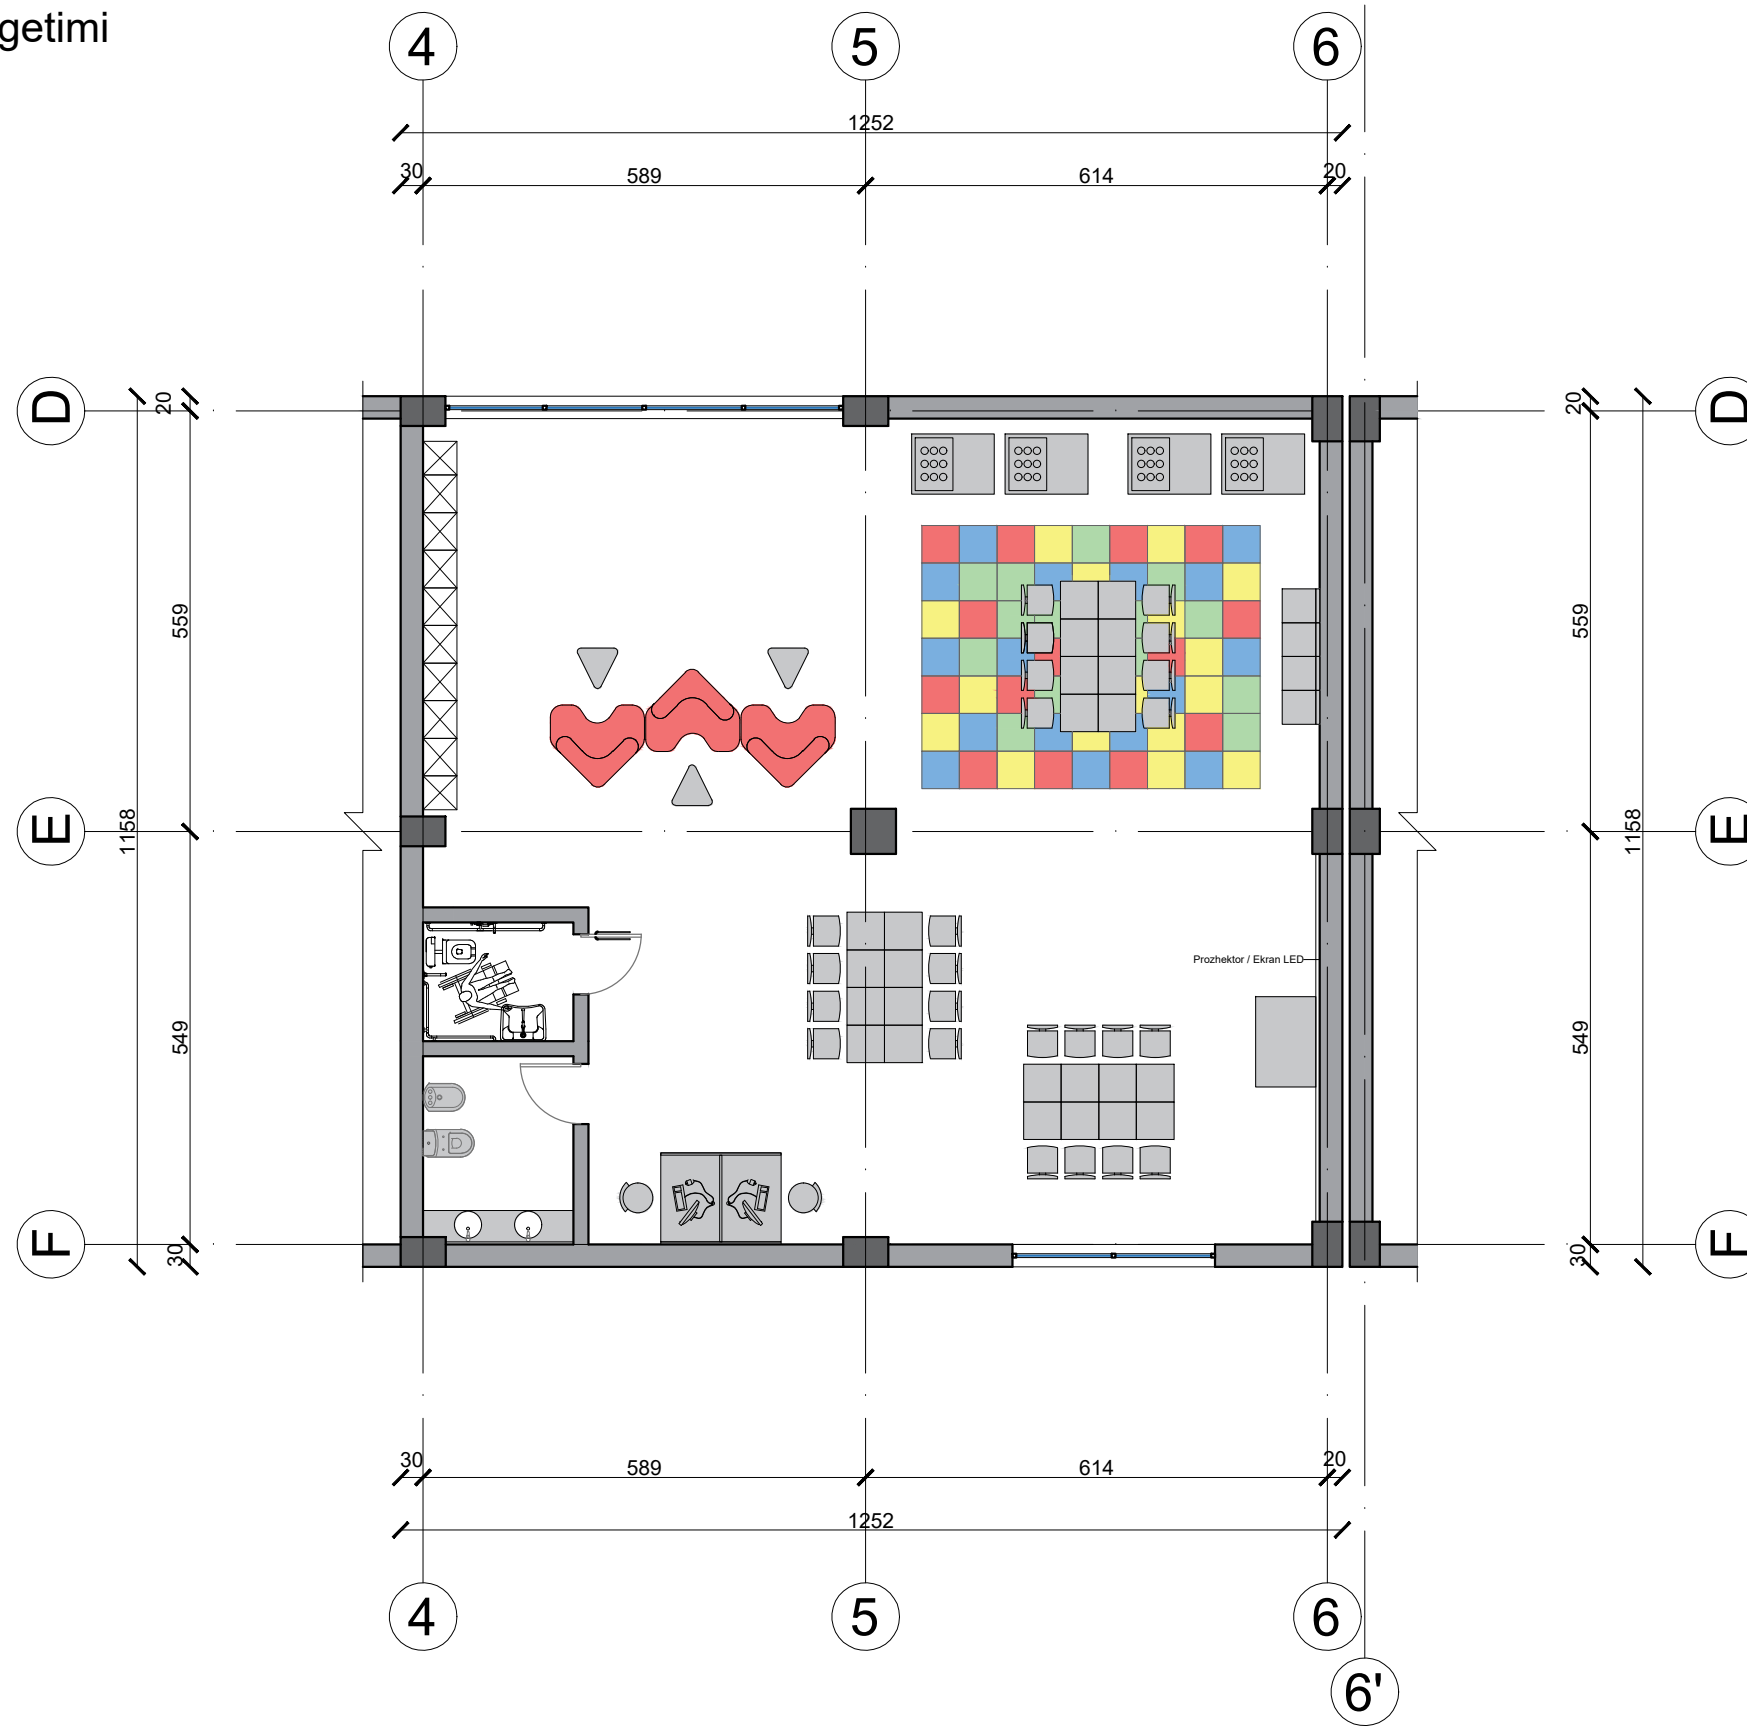
Ambjent Rekreacioni, Argetimi




 <p>BASHKIA DURRES</p> <p>NJESIA E PROJEKTIMIT DHE INFRASTRUKTURES</p>	<p><b>ORIENTIM:</b></p> <p>VENDODHJA : DURRES</p> <p>PROJEKTI : ELEKTRIKE</p> <p>FAZA E PROJEKTIMIT : PROJEKT ZBATIMI</p>	<p><b>GRUPI PROJEKTIMIT:</b></p> <p>EMER MBIEMER      FIRMA</p> <p>Ark. SARA TREBICKA</p> <p>Ing. JETMIR KURTI</p> <p>Ing. elek. MARIGLEN JAHOLLARI</p>	<p>EMERTIMI I FLETES : DETAJE ARKITEKTONIKE</p> <p>DATA SHKURT 2023</p> <p>No. I FLETES      <b>A-04</b></p>		
	<p><b>RINDERTIMI I QENDRES RINORE MULTIFUKSIONALE DURRES</b></p>				

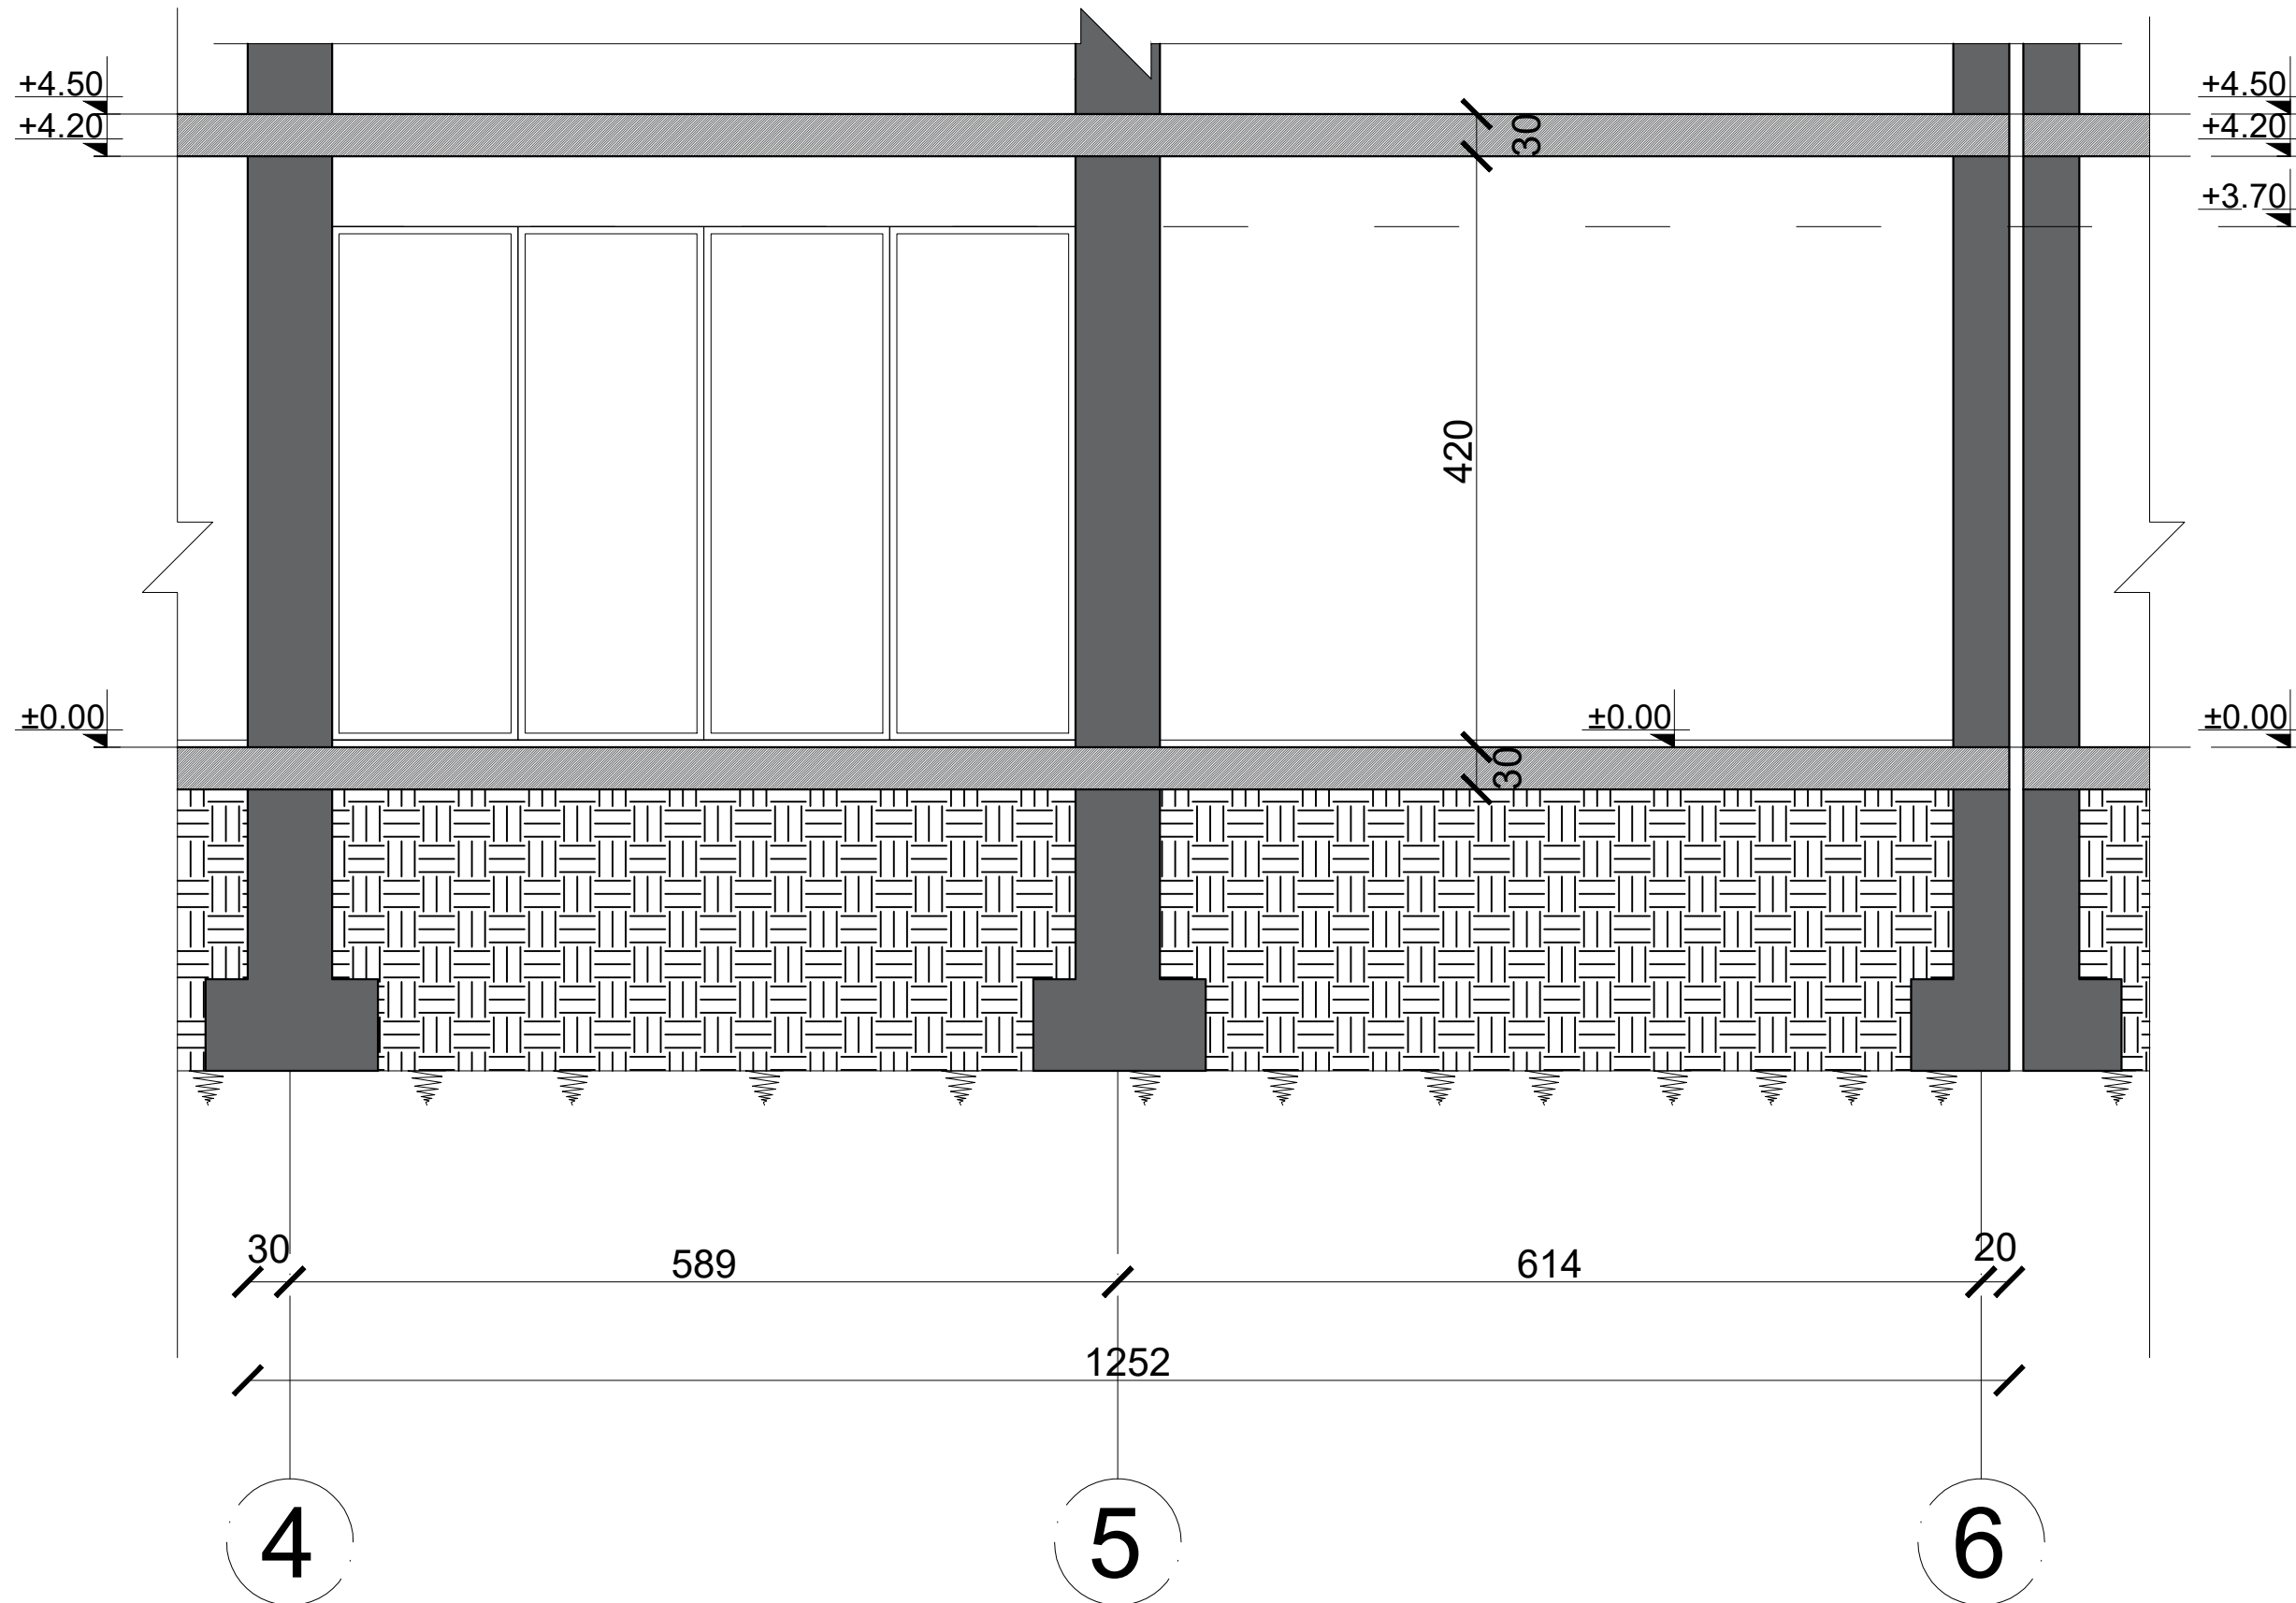

 <p>BASHKIA DURRES</p> <p>NJESIA E PROJEKTTIT DHE INFRASTRUKTURES</p>	<p><b>ORIENT:</b></p> <p>RINDERTIMI I QENDRES RINORE MULTIFUKSIONALE DURRES</p>	<p><b>EMERTIMI I FLETES:</b></p> <p>DETAJE ARKITEKTONIKE</p>		
	<p>VENDODHJA : DURRES</p>	<p><b>GRUPI PROJEKTIMIT:</b></p> <p>EMER MBIEMER</p>	<p>FIRMA</p> <p>Ark. SARA TREBICKA</p> <p>Ing. JETMIR KURTI</p> <p>Ing. elek. MARIGLEN JAHOLLARI</p>	<p>DATA SHKURT 2023</p>
	<p>PROJEKTI : ELEKTRIKE</p>	<p>FAZA E PROJEKTTIT : PROJEKT ZBATIMI</p>	<p>No. I FLETES</p> <p><b>A-05</b></p>	
				<p>No. I FLETES</p>

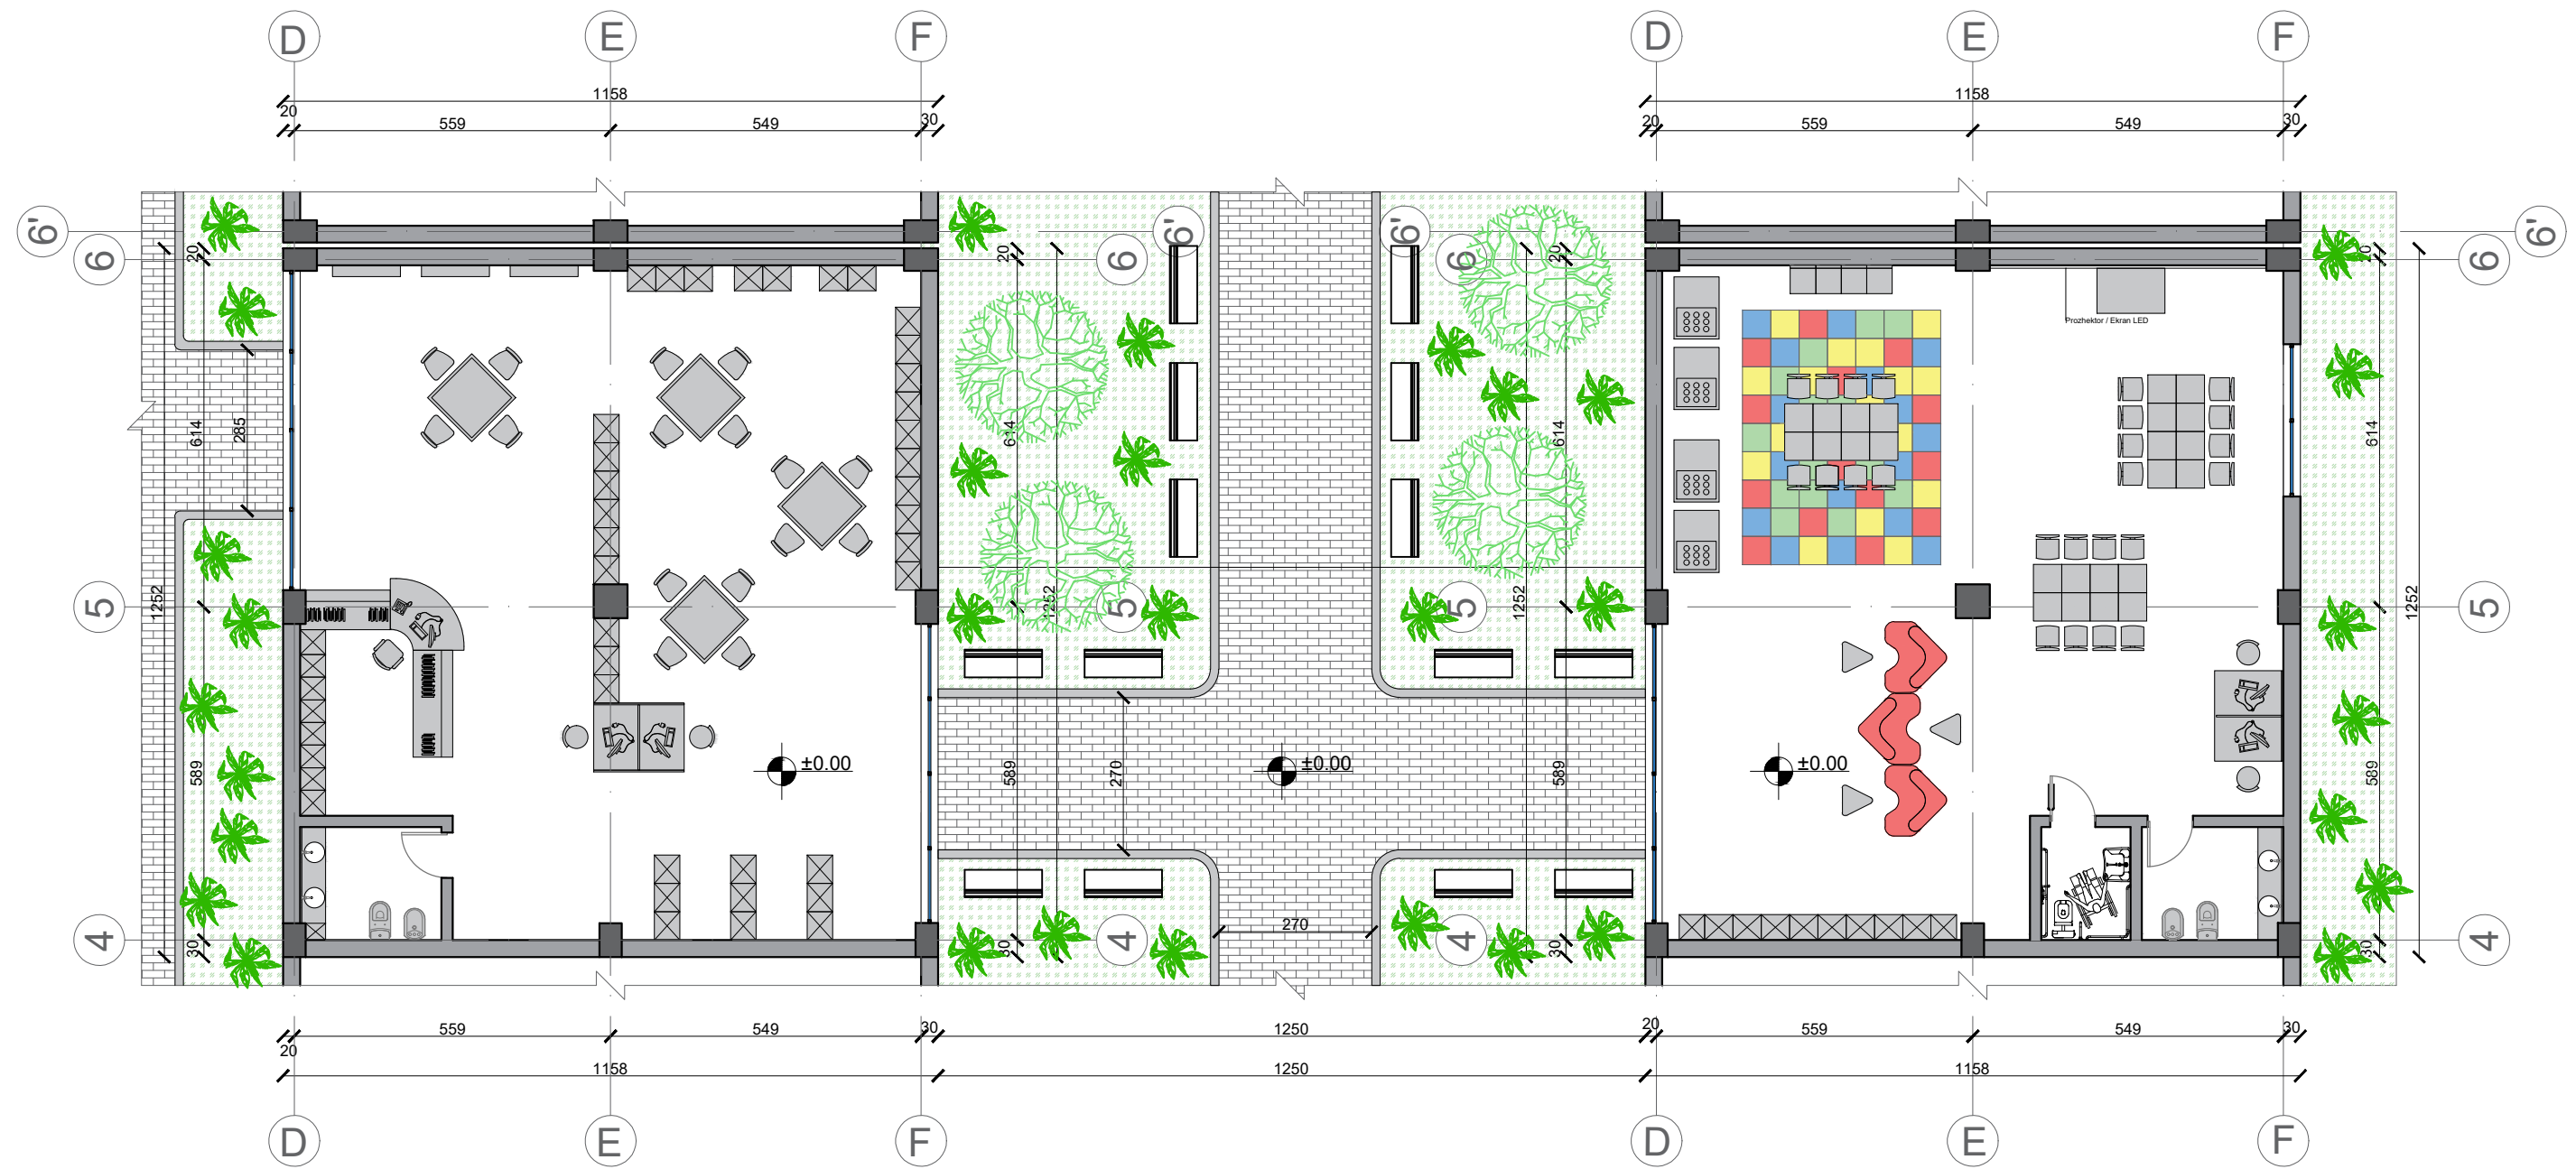

 <p><b>BASHKIA DURRES</b></p> <p><b>NJESIA E PROJEKTTIT DHE INFRASTRUKTURES</b></p>	<p><b>ORIENT:</b></p> <p>VENDODHJA : DURRES</p> <p>PROJEKTI : ELEKTRIKE</p> <p>FAZA E PROJEKTTIT : PROJEKT ZBATIMI</p>	<p><b>GRUPI PROJEKTTIT:</b></p> <p>EMER MBIEMER      FIRMA</p> <p>Ark. SARA TREBICKA</p> <p>Ing. JETMIR KURTI</p> <p>Ing. elek. MARIGLEN JAHOLLARI</p>	<p>EMERTIMI I FLETES :</p> <p>DETAJE ARKITEKTONIKE</p> <p>DATA SHKURT 2023</p> <p>No. I FLETES      <b>A-06</b></p>
	<p><b>RINDERTIMI I QENDRES RINORE MULTIFUKSIONALE DURRES</b></p>		
	<p>EMERTIMI I FLETES :</p> <p>DETAJE ARKITEKTONIKE</p>		
	<p>DATA SHKURT 2023</p> <p>No. I FLETES      <b>A-06</b></p>		

