

KRYETARI I BASHKISË

NURI BELBA

Nuri
Belba

Digitally signed by Nuri
Belba
Date: 2023.04.12
09:27:23 +02'00'

PROJEKT ZBATIMI
ASFALTIM I RRUGËS “HALIT BËRZESHTA”, PRRENJAS
BASHKIA PRRENJAS

ZetaKonsult sh.p.k

Address:Rr."Myrteza Topi",Nd 18, Hyrja 7, Ap 38, TIRANE

Cel:+355 (0)69 33 52 077

e-mail:zetakonsultshpk@gmail.com



Lorenc
Hoxha

Digitally signed by
Lorenc Hoxha
Date: 2023.04.03
09:48:12 +02'00'

PLANIMETRI DHE AKSI I RRUGES SHKALLA 1 : 500

FILLIMI
I RRUGES

00'0

RRUGA "H.BERZESHTA" RIKONSTRUKSION

MURE MBAJTERSE

MURE MBAJTERSE

MURE MBAJTERSE


Dalje Prone private

private

Lorenc
Hoxha

Digitally signed by
Lorenc Hoxha
Date: 2023.04.12
09:48:09

ZetaKonsult sh.p.k Address:Rr."Myrteza Topi",Nd 18, Hyrja 7, Ap 38, TIRANE Cel:+355 (0)69 33 52 077 e-mail:zetakonsultshpk@gmail.com		EMERTIMI I OBJEKTIT: RRUGA "H.BERZESHTA",PRRENJAS	
		FAZA E PROJEKTIT :PROJEKT ZBATIMI	
INVESTITORI: BASHKIA PRRENJAS 	EMERTESA E FLETES: PLANIMETRIA DHE AKSI I RRUGES	DREJTOR PROJEKTI: Ing. Flutura DURO	DI__/02/2023
SHKALLA Shk:1/500	FLETA: A3Is500 1 PI	PROJEKTUES Ing.Ndert.Flutura DURO Ing. Ndert.Lorenc HOXHA	FORMATI A3

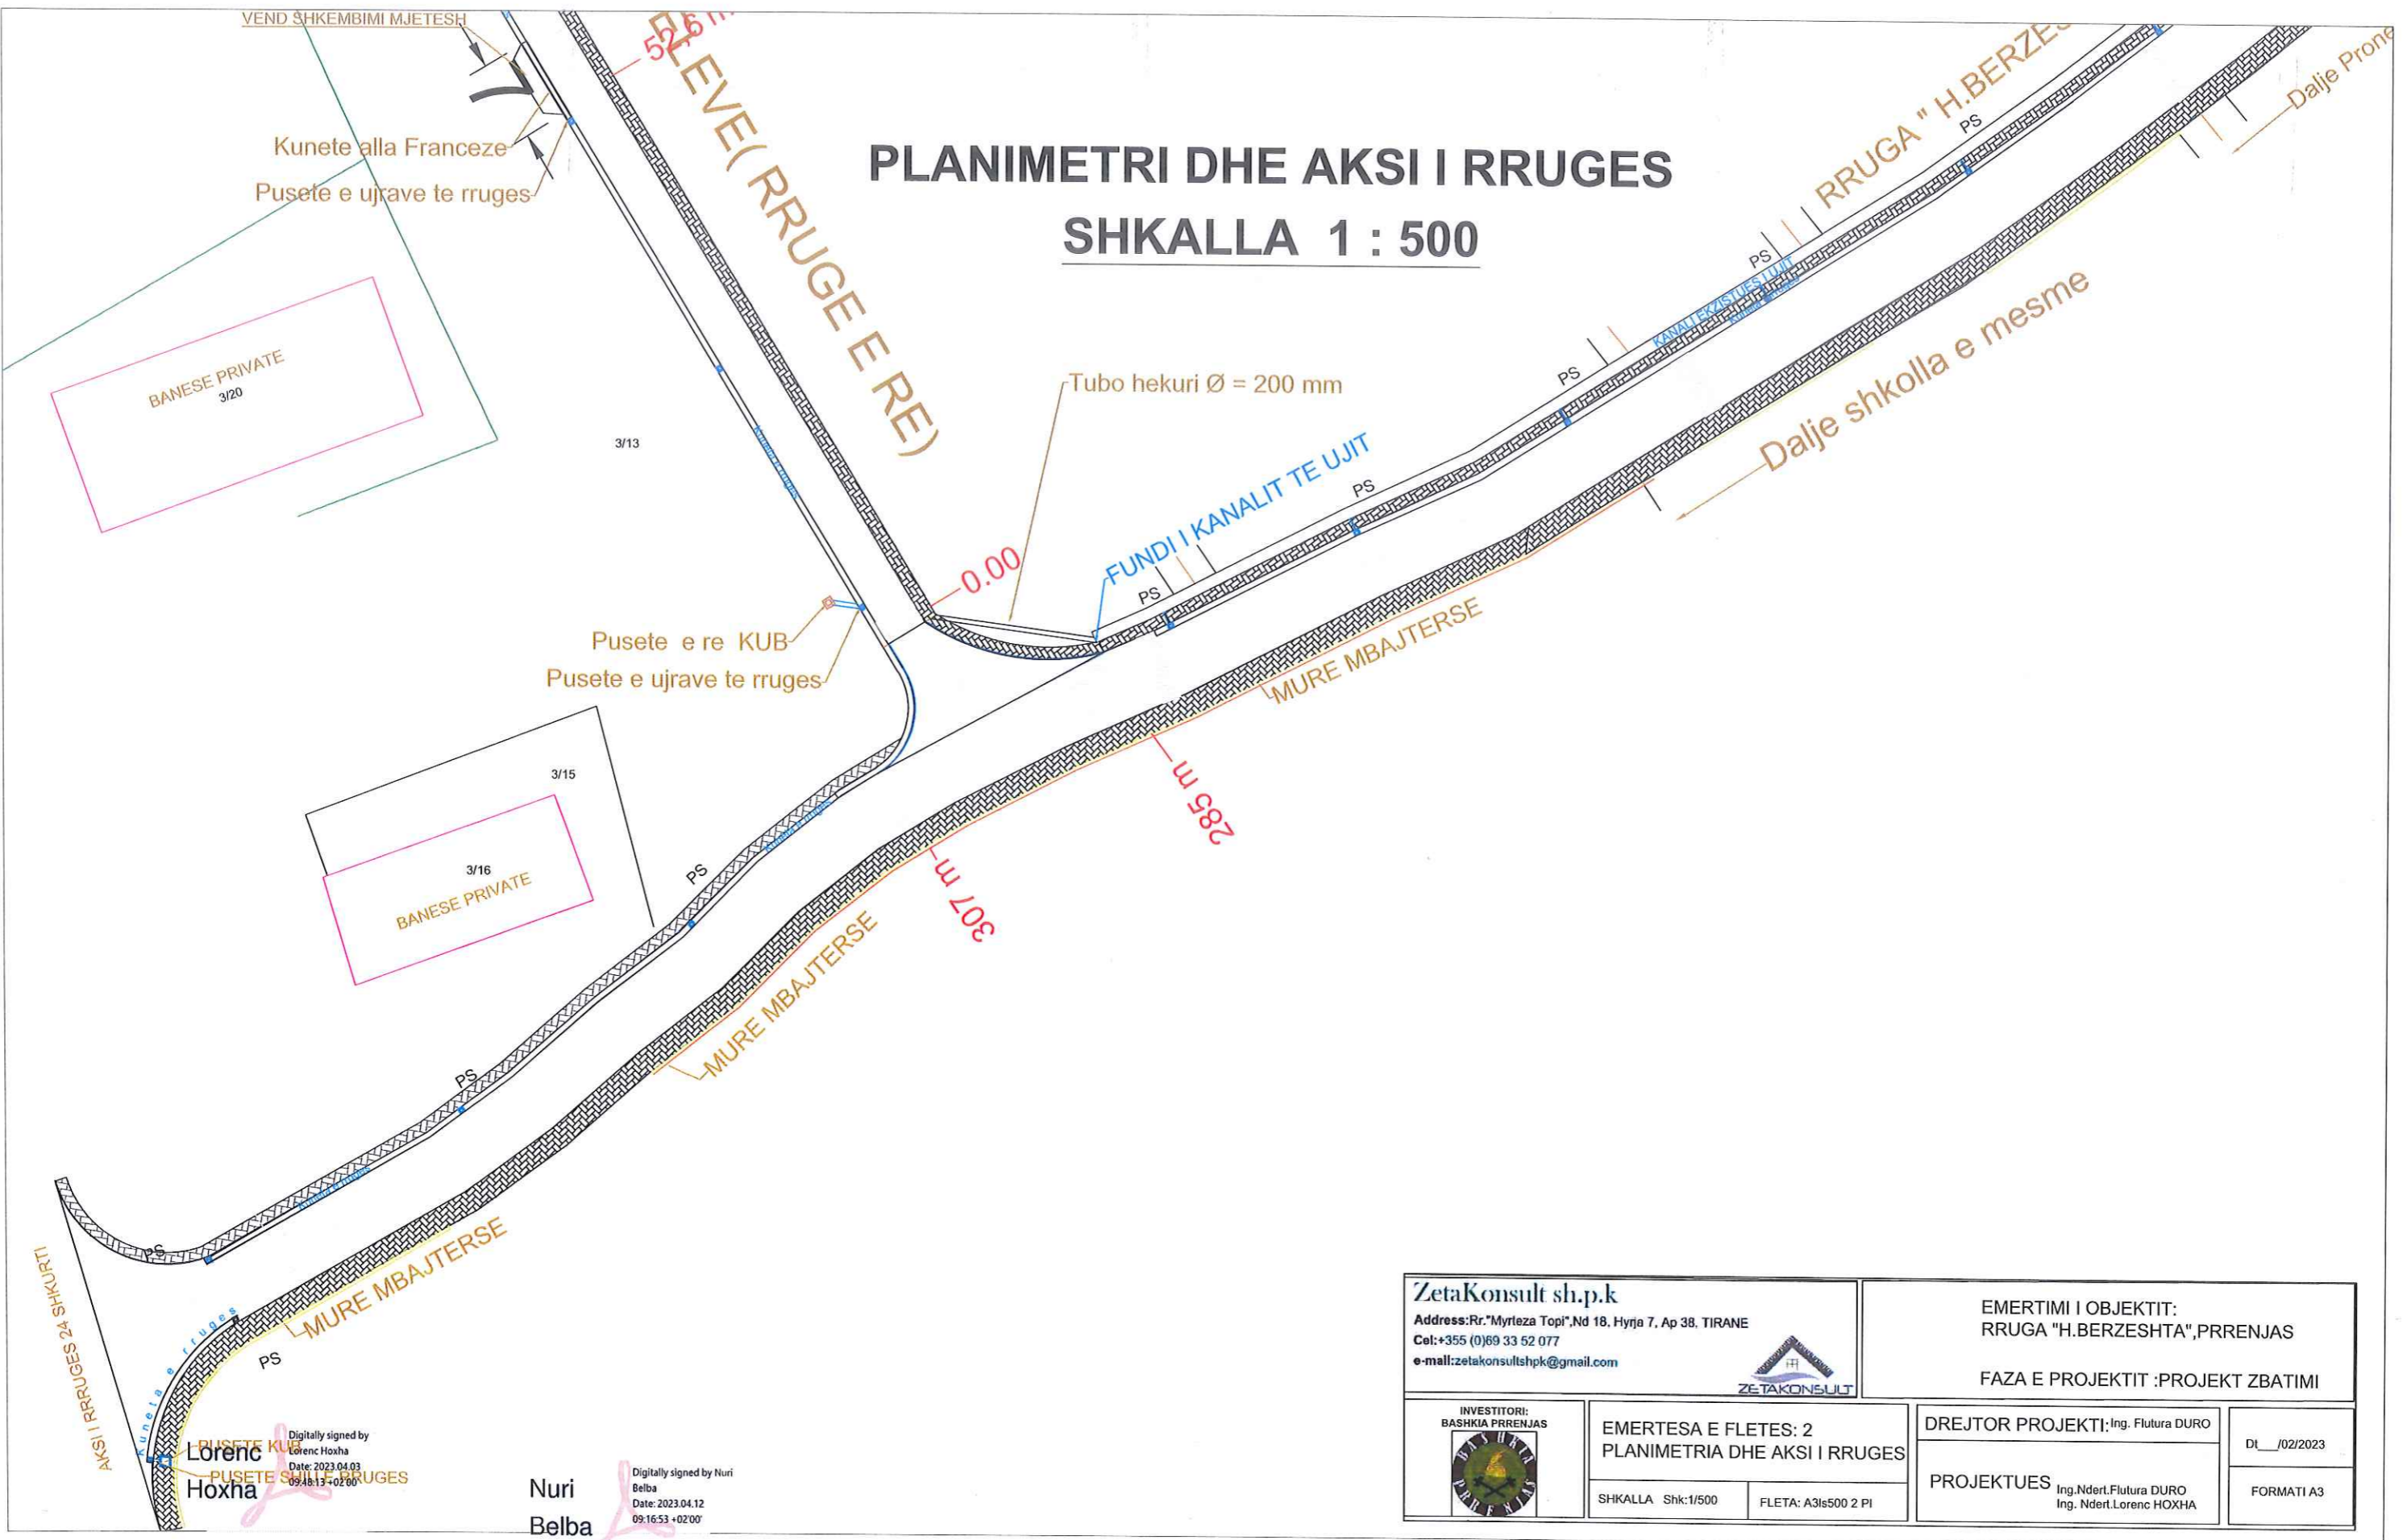

PLANIMETRI DHE AKSI I RRUGES


SHKALLA 1 : 500

ZetaKonsult sh.p.k Address: Rr. "Myrteza Topi", Nd 18, Hyrja 7, Ap 38, TIRANE Cel: +355 (0)69 33 52 077 e-mail: zetakonsultshpk@gmail.com		EMERTIMI I OBJEKTIT: RRUGA "H.BERZESHTA", PRRENJAS FAZA E PROJEKTIT : PROJEKT ZBATIMI	
INVESTITORI: BASHKIA PRRENJAS 	EMERTESA E FLETES: 2 PLANIMETRIA DHE AKSI I RRUGES SHKALLA Shk: 1/500 FLETA: A3s500 2 PI	DREJTOR PROJEKT: Ing. Flutura DURO PROJEKTUES Ing. Ndert. Flutura DURO Ing. Ndert. Lorenc HOXHA	DI __/02/2023 FORMATI A3

Digitally signed by
 Lorenc Hoxha
 Date: 2023.04.03
 09:46:13 +0200

Digitally signed by Nuri
 Belba
 Date: 2023.04.12
 09:16:53 +0200

PLANIMETRIA E PLOTE E ASFALTIT DHE SINJALISTIKES SHKALLA 1 : 1000

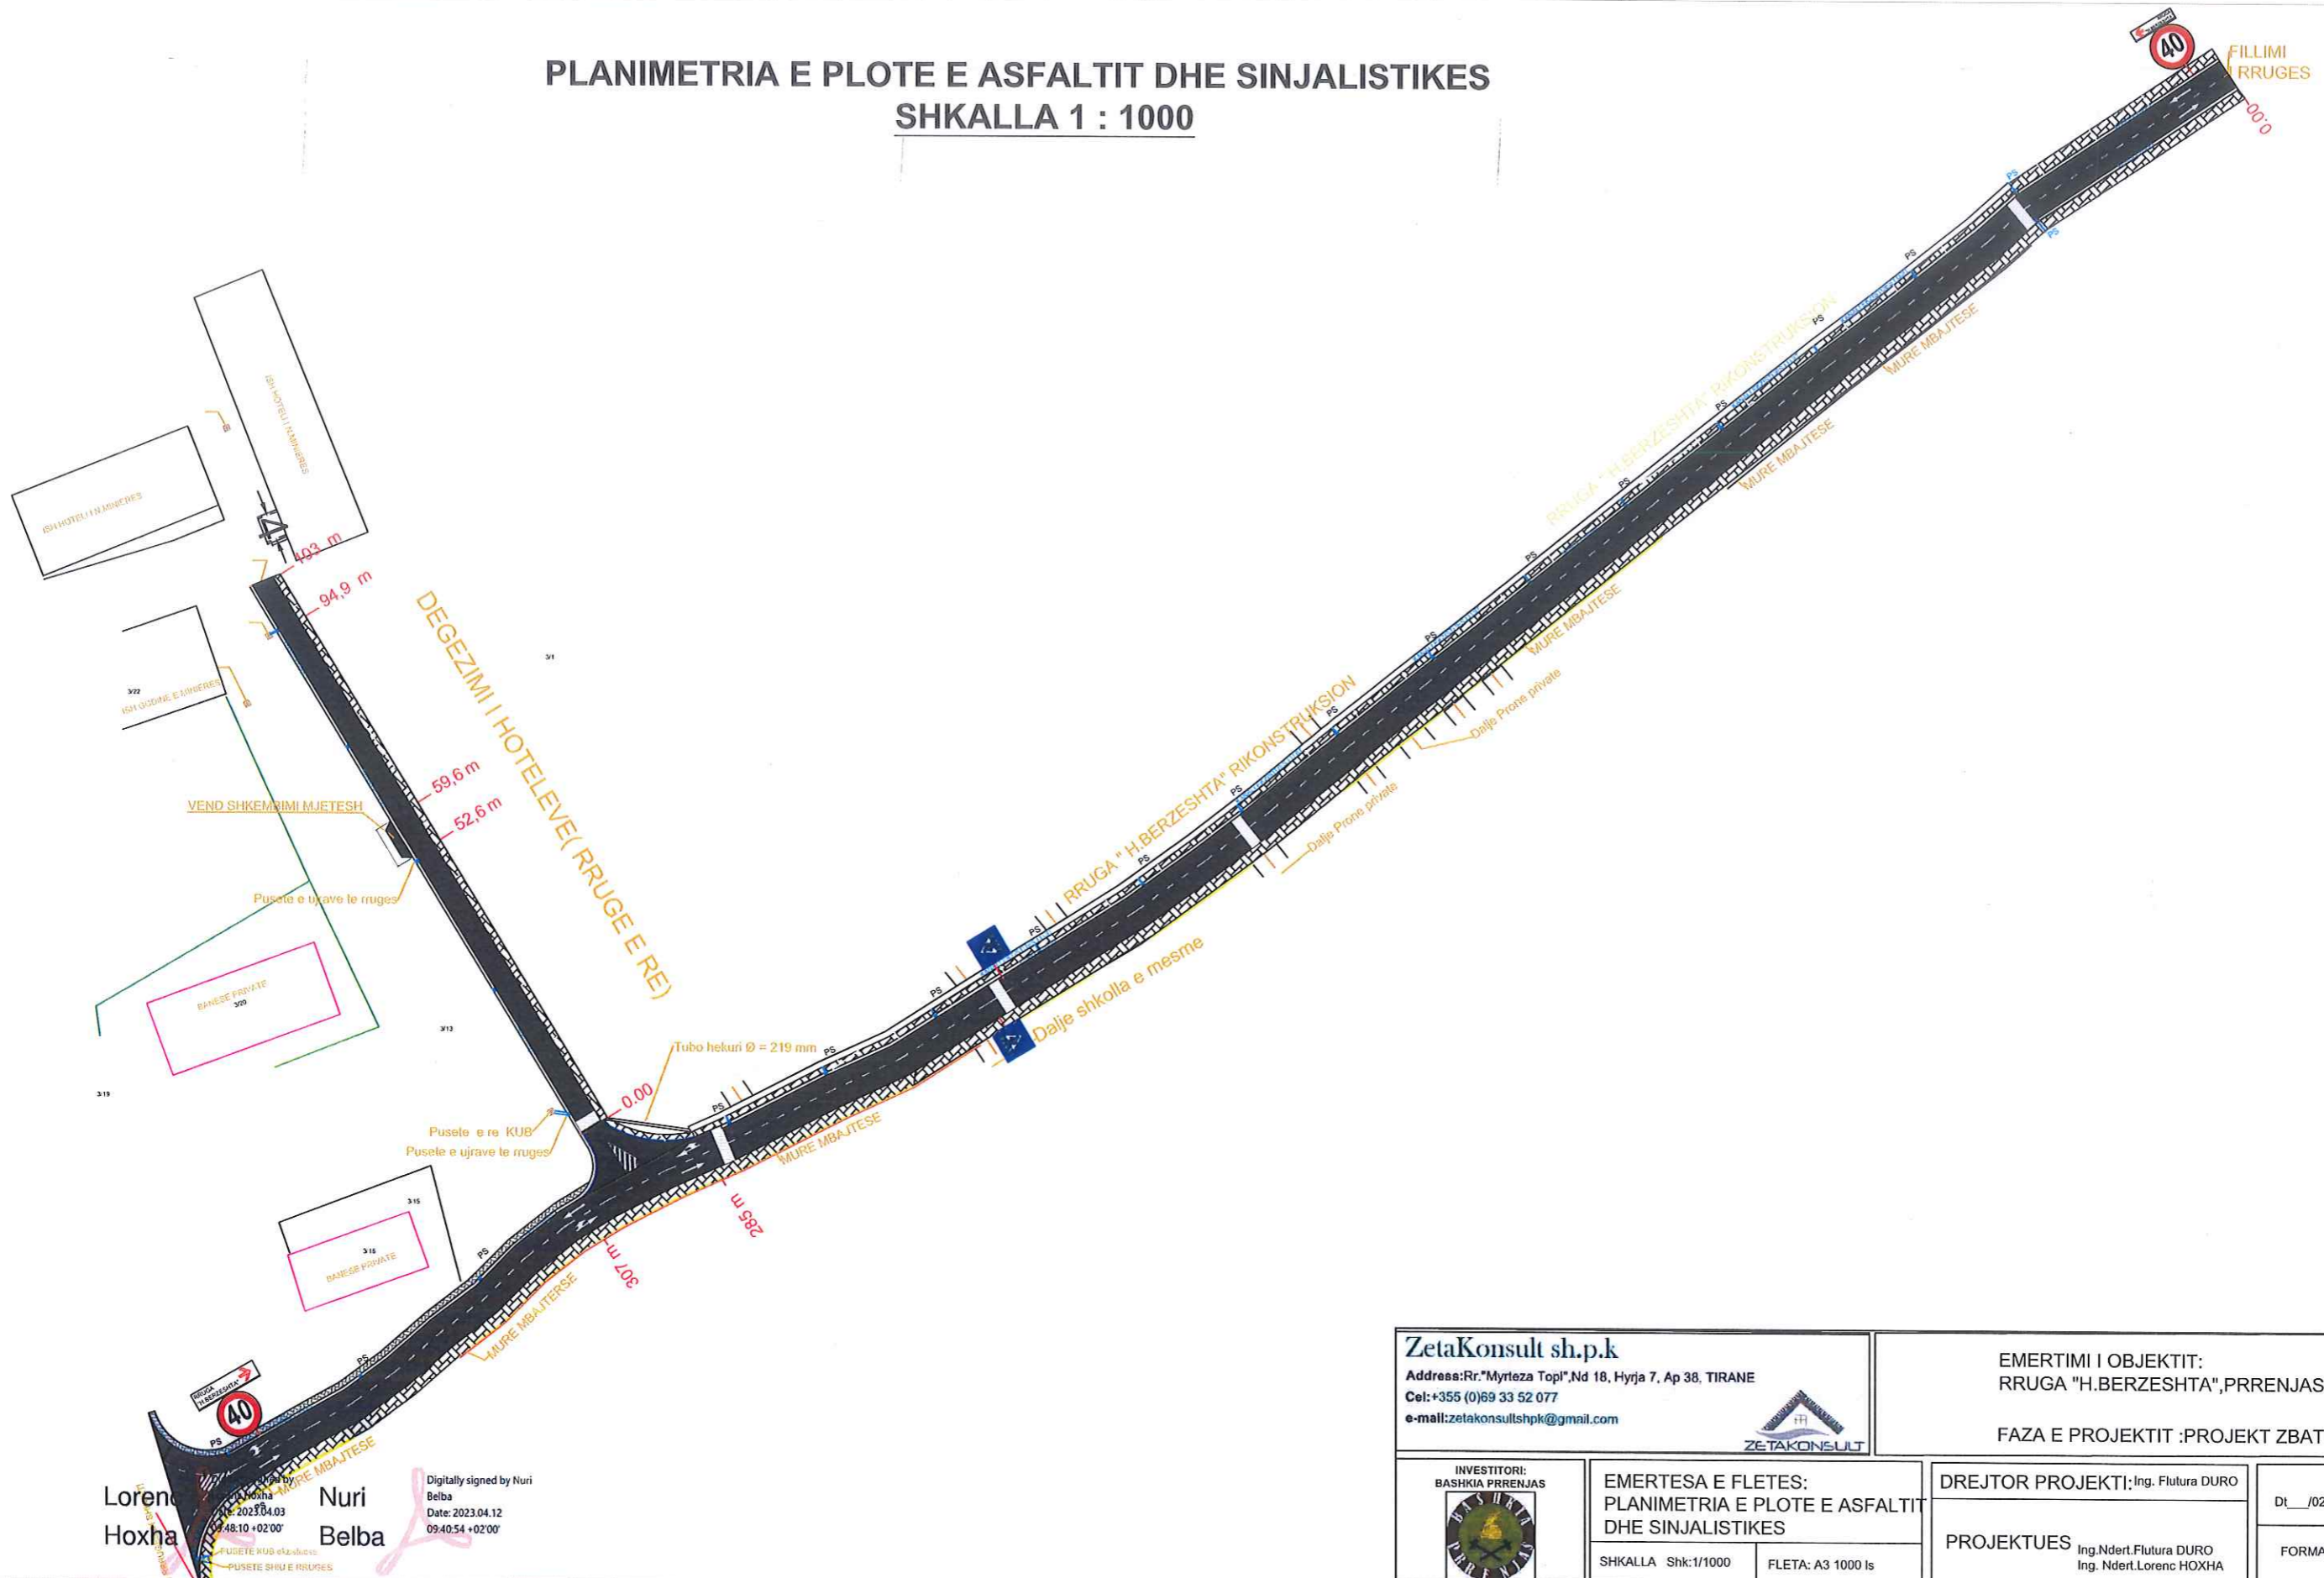

ZetaKonsult sh.p.k Address: Rr. "Myrteza Topi", Nd 18, Hyrja 7, Ap 38, TIRANE Cel: +355 (0)69 33 52 077 e-mail: zetakonsultshpk@gmail.com		EMERTIMI I OBJEKTIT: RRUGA "H. BERZESHTA", PRRENJAS FAZA E PROJEKTIT : PROJEKT ZBATIMI	
INVESTITORI: BASHKIA PRRENJAS	EMERTESA E FLETES: PLANIMETRIA E PLOTE E ASFALTIT DHE SINJALISTIKES	DREJTOR PROJEKTI: Ing. Flutura DURO	Dt: __/__/2023
	SHKALLA Shk: 1/1000	FLETA: A3 1000 Is	PROJEKTUES Ing. Nderi Flutura DURO Ing. Nderi Lorenc HOXHA
Digitally signed by Nuri Belba Date: 2023.04.12 09:40:54 +02'00'		FORMATI A3	

Lorenc Hoxha
Nuri Belba

AKSI I RRUGES

SH 1 : 500



Legjenda

— Shtresa Bazë

ZetaKonsult sh.p.k
 Address: Rr. "Myrteza Topi", Nd 18, Hyrja 7, Ap 38, TIRANE
 Cel: +355 (0)69 33 52 077
 e-mail: zetakonsultshpk@gmail.com



EMERTIMI I OBJEKTIT:
 RRUGA "H.BERZESHTA", PRENJAS
 FAZA E PROJEKTIT :PROJEKT ZBATIMI

INVESTITORI:
 RASHKIA PRENJAS



EMERTESA E FLETES:
 PLANIMETRIA E SINJALISTIKES
 SHKALLA Shk:1/500 FLETA A3Is500 1

DREJTOR PROJEKTI: Ing. Flutura DURO
 PROJEKTUES Ing. Ndert. Flutura DURO
 Ing. Ndert. Lorenc HOXHA

DI: __/02/2023
 FORMATI A3

Lorenc Hoxha
 Digitally signed by Lorenc Hoxha
 Date: 2023.04.03
 09:49:37 +0200

Nuri Belba
 Digitally signed by Nuri Belba
 Date: 2023.04.03
 09:49:37 +0200



Legj

Legjenda
 = Shtrese Baze
 Rendi 3 (Kufi Bashku)
 Rendi 2 (Kufi Qarku)
 Rendi 1 (Kufiri Tokësor)

ZetaKonsult sh.p.k
 Address:Rr."Myrteza Topi".Nd 18, Hyrja 7, Ap 38, TIRANE
 Cel:+355 (0)69 33 52 077
 e-mail:zetakonsultshpk@gmail.com

EMERTIMI I OBJEKTIT:
 RRUGA "H.BERZESHTA",PRENJAS
FAZA E PROJEKTIT :PROJEKT ZBATIMI

INVESTITORI:
BASHKIA PRENJAS

EMERTESA E FLETES:
 PLANIMETRIA E SINJALISTIKES
 SHKALLA Shk:1/500 FLETA a3LS500 2

DREJTOR PROJEKTI:Ing. Flutura DURO
PROJEKTUES Ing.Ndert.Flutura DURO
 Ing. Ndert.Lorenc HOXHA

Dt: __/02/2023
 FORMATI A3

PUSETE KUB
 Digitally signed by Nuri Belba
 Date: 2023.04.12 10:33:43 +02:00

Lorenc HOXHA E RRUKIES
 Digitally signed by Lorenc HOXHA
 Date: 2023.04.12 10:33:43 +02:00

AKSI I RRUGES SH 1 : 500



ZetaKonsult sh.p.k
 Address:Rr."Myrteza Topi".Nd 18, Hyrja 7, Ap 38. TIRANE
 Cel:+355 (0)69 33 52 077
 e-mail:zetakonsultshpk@gmail.com

EMERTIMI I OBJEKTIT:
 RRUGA "H.BERZESHTA", PRRENJAS

FAZA E PROJEKTIT :PROJEKT ZBATIMI

INVESTITORI: BASHKIA PRRENJAS 	EMERTESA E FLETES: PLANIMETRIA E SINJALISTIKES		DREJTOR PROJEKTI: Ing. Flutura DURO	DT: __/__/2023
	SHKALLA Shk:1/500	FLETA A3Is500 3		

Digitally signed by Nuri Belba
 Date: 2023.04.07 10:22:10 +0200


Digitally signed by Nuri Belba
 Date: 2023.04.07 10:22:10 +0200

PROFILET TERTHORE TE TE RRUGES "H.BERZESHTA"

PROFILI 1 (00 m deri 285 m)


PJESA E RRUGES QE DO TE RISTRUKTUROHET
(shtresat e rruges komplet , borduret,largimi i
ujrave dhe pjeserisht senjalistika)

SHKALLA 1 : 50

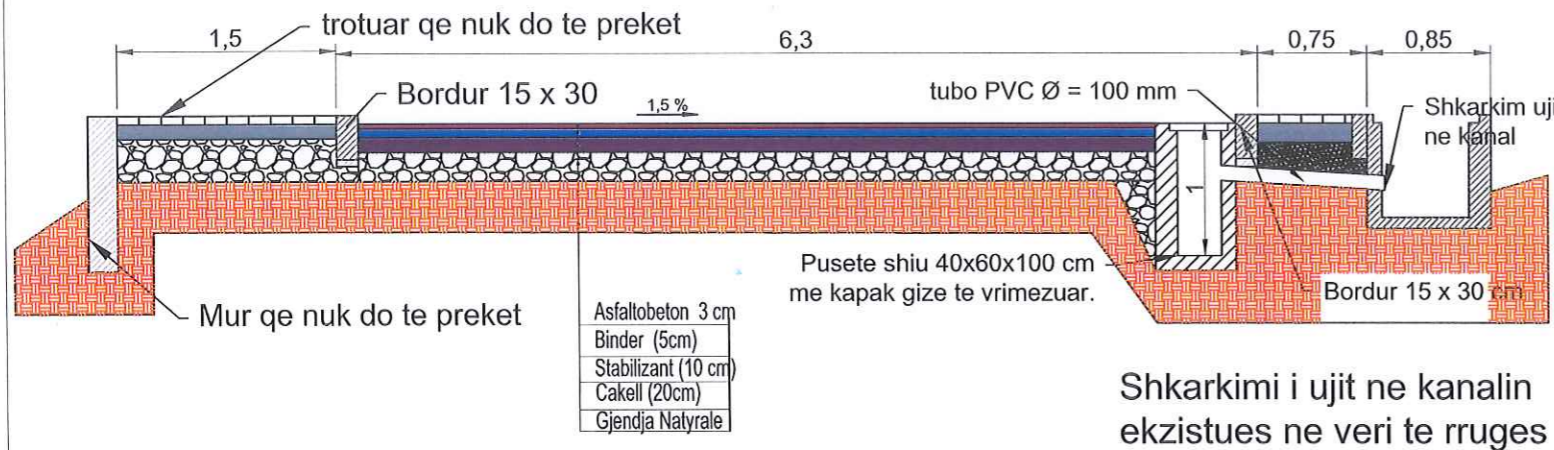

PROFILI 3 (345 m deri 410 m)


PJESA E RRUGES QE DO TE RISTRUKTUROHET
SHKALLA 1 : 50

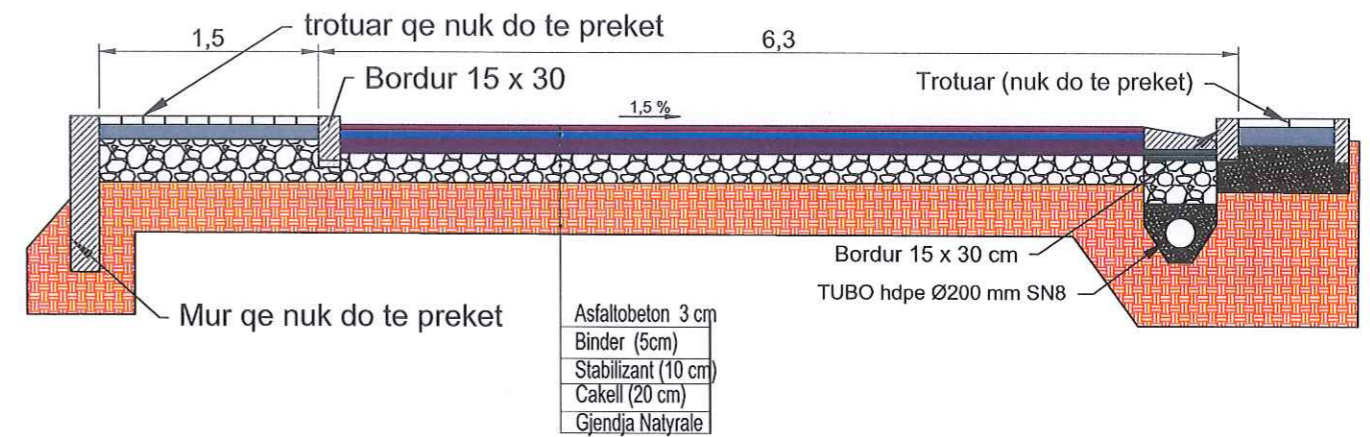

PROFILI 2 00 m deri 285 m)

PJESA E RRUGES QE DO TE RISTRUKTUROHET
Jashte aksit terthor te pusetes.

SHKALLA 1 : 50

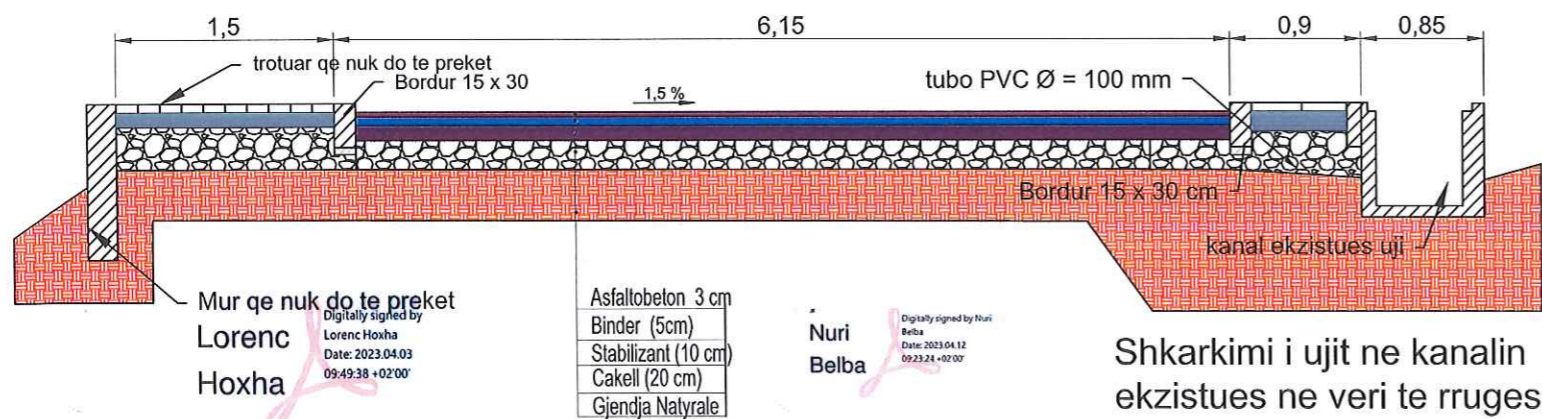

ZetaKonsult sh.p.k

Address:Rr."Myrteza Topi",Nd 18, Hyrja 7, Ap 38, TIRANE

Cel:+355 (0)69 33 52 077

e-mail:zetaKonsultshpk@gmail.com



EMERTIMI I OBJEKTIT:
RRUGA "H.BERZESHTA", PËRRENJAS

FAZA E PROJEKTIT :PROJEKT ZBATIMI



EMERTESA E FLETES:
PROFILI TERTHORE TE RRUGES

SHKALLA Shk:1/50

FLETA A3Is50prof.terth

DREJTOR PROJEKTI: Ing. Flutura DURO

PROJEKTUES Ing.Ndert.Flutura DURO
Ing. Ndert.Lorenc HOXHA

DI_/02/2023

FORMATI A3


Digitally signed by
Lorenc Hoxha
Date: 2023.04.03
09:49:38 +0200

Digitally signed by Nuri
Belba
Date: 2023.04.12
09:23:24 +0200


PROFILI TERTHORE TE DEGEZIMIT TE RRUGES

Nuri Belba
 Digitally signed by Nuri Belba
 Date: 2023.04.12 09:56:46 +02'00'

PROFILI TERTHOR 1 (DEGEZIMI)
 (0.00 m - 52,6 m dhe 59,6 m - 95 m ne degezim),NE AKSIN E Pusetes.
 SH 1: 50

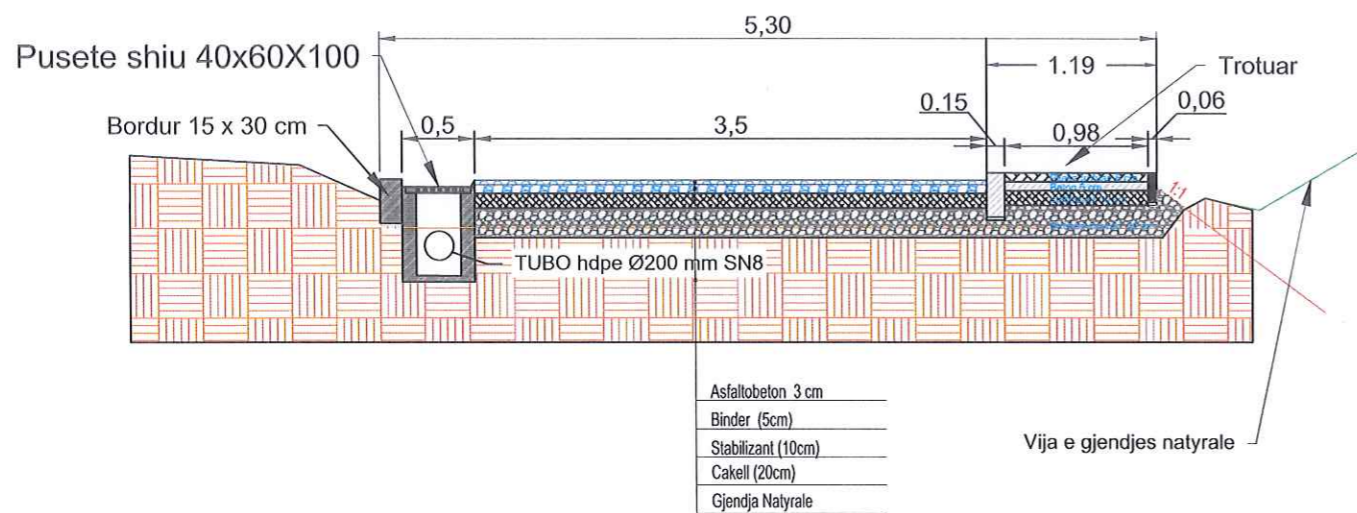


PROFILI TERTHOR 2 (DEGEZIMI)
 (52,6 m - 59,6 m ne degezim)
 SH 1: 50

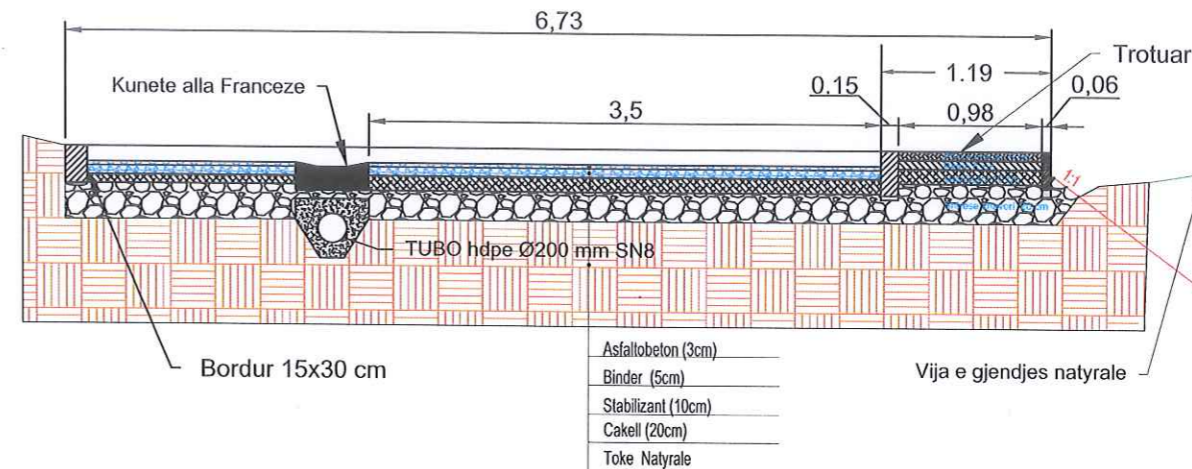


PROFILI TERTHOR 3 (DEGEZIMI)
 (0.00 m - 52,6 m dhe 59,6 m - 95 m ne degezim) JO NE AKSIN E Pusetes

SH 1: 50

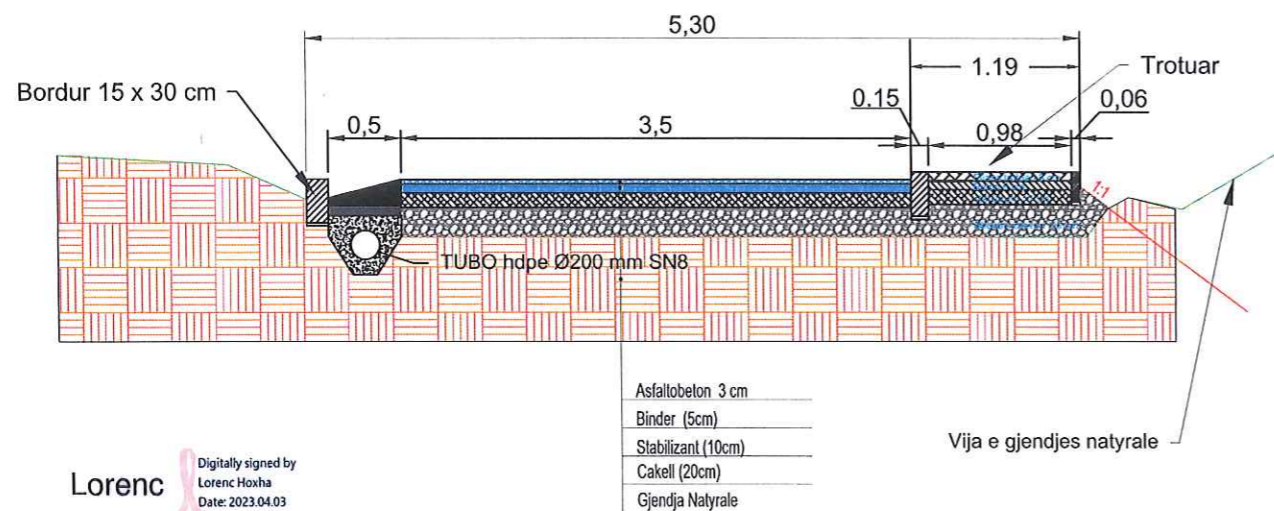

PROFILI TERTHOR 4 (DEGEZIMI)
 (95 m - 103 m ne degezim)
 SH 1: 50

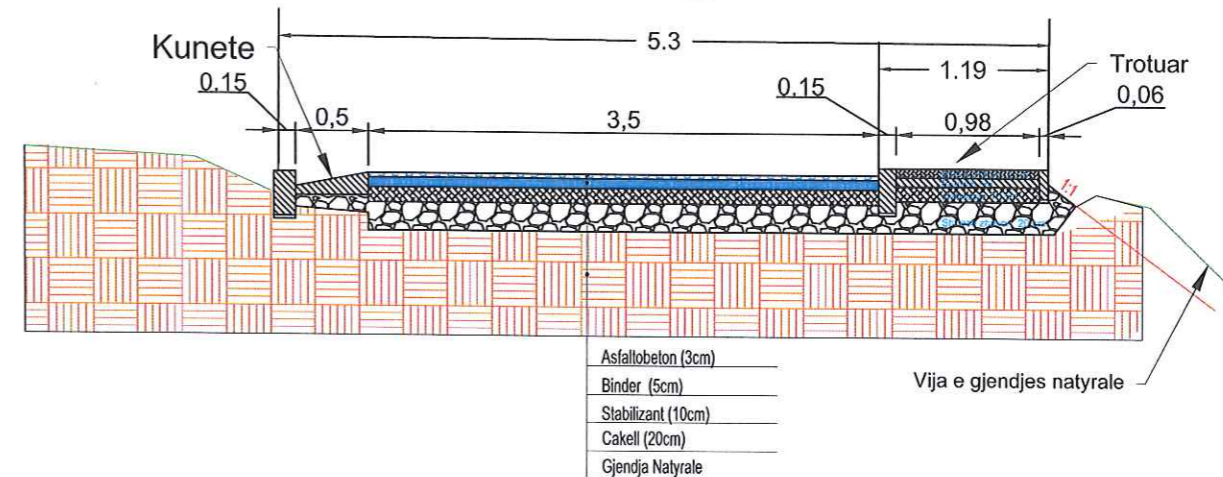


Lorenc Hoxha
 Digitally signed by Lorenc Hoxha
 Date: 2023.04.03 09:49:35 +02'00'


ZetaKonsult sh.p.k Address:Rr."Myrteza Topi",Nd 18, Hyrja 7, Ap 38, TIRANE Tel: +355 (0)69 33 52 077 e-mail:zetakonsultshpk@gmail.com		EMERTIMI I OBJEKTIT: RRUGA "H.BERZESHTA",PRRENJAS FAZA E PROJEKTIT :PROJEKT ZBATIMI	
EMERTESA E FLETES: PROFILET E DEGEZIMIT TE RRUGES		DREJTOR PROJEKTI:Ing. Flutura DURO	
SHKALLA Shk:1/50	FLETA Layout3	PROJEKTUES Ing.Ndert.Flutura DURO Ing. Ndert.Lorenc HOXHA	
		Dt:___/02/2023 FORMATI A3	

SQARIME TEKNIKE


PRERJE TERTHORE E KUNETES DHE TUBACIONIT SH 1 : 25

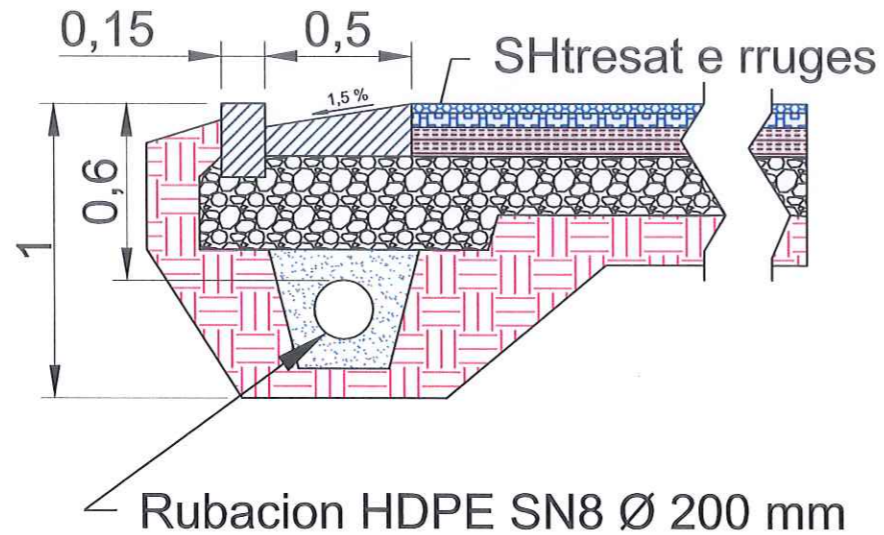

FORMA DHE PERMASAT E KUNETES NE VEND SHKEMBIMI (JO NE SHKALLE, MATJET NE cm)

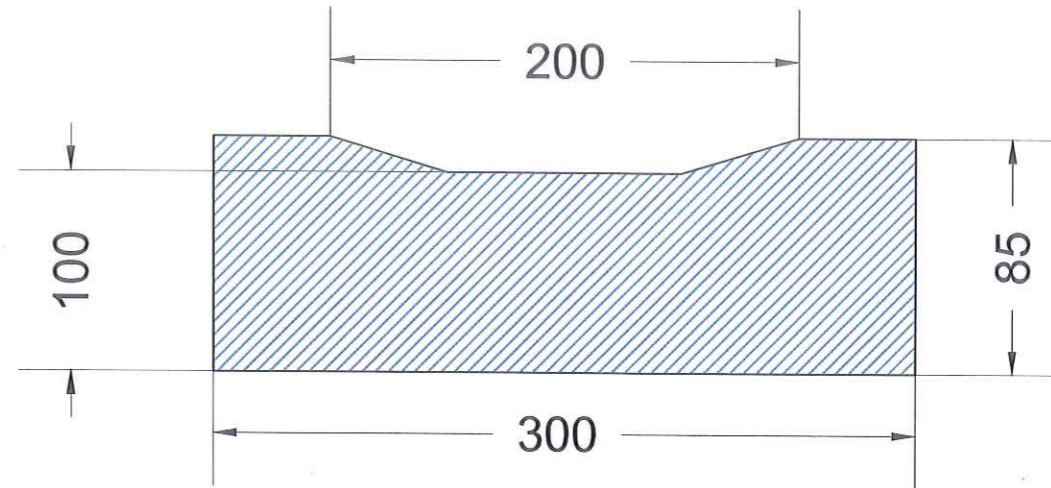


TROTUARI I DEGZIMIT (ndertim i ri) SH 1 : 25

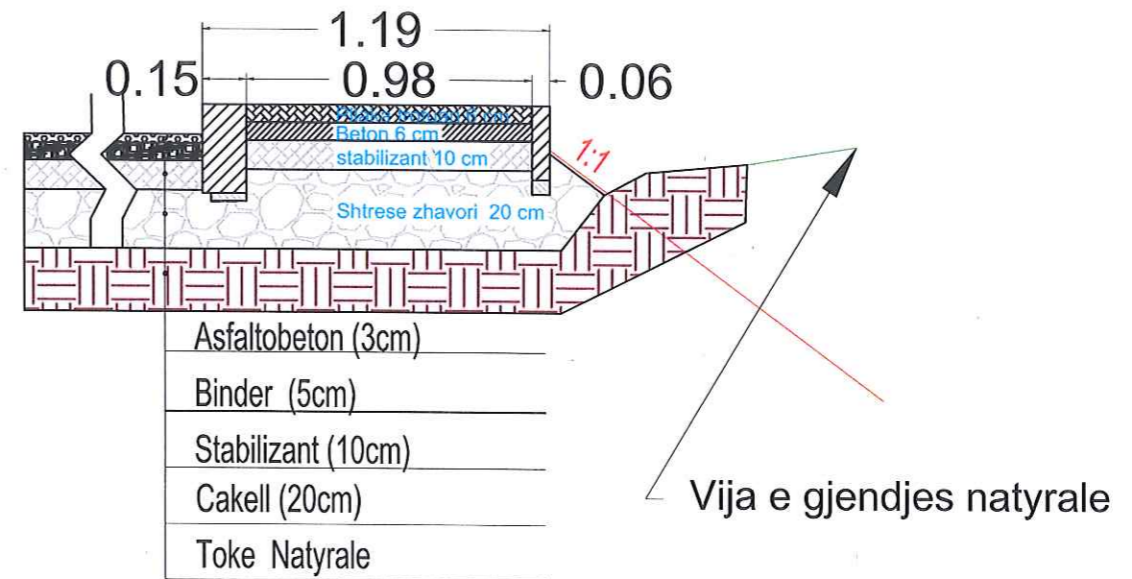

PUSETAT E RRUGES 40x60x100 cm

SH 1 : 25

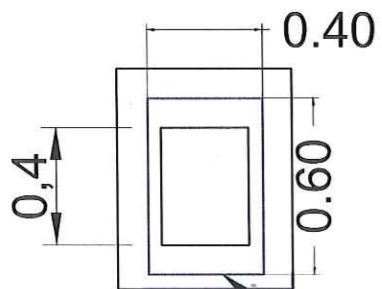

Volumi i betonit per puse te = $0,29 \text{ m}^3$
Volumi i betonit per 23 cope = $6,7 \text{ m}^3$

Digitally signed by Lorenc Hoxha
Date: 2023.04.03 09:49:34 +02'00'

kapak 40x60 cm me vrime

Digitally signed by Nuri Belba
Date: 2023.04.12 09:27:23 +02'00'

ZetaKonsult sh.p.k

Address: Rr. "Myrteza Topi", Nd 18, Hyrja 7, Ap 38, TIRANE
Cel: +355 (0)69 33 52 077
e-mail: zetakonsultshpk@gmail.com



EMERTIMI I OBJEKTIT:
RRUGA "H.BERZESHTA", PRENJAS

FAZA E PROJEKTIT : PROJEKT ZBATIMI



EMERTESA E FLETES:
SAKTESIME TEKNIKE

SHKALLA Shk: 1/25

FLETA Saktesime tek.

DREJTOR PROJEKTI: Ing. Flutura DURO

PROJEKTUES Ing. Ndert. Flutura DURO
Ing. Ndert. Lorenc HOXHA

Dt. ___/02/2023

FORMATI A3