

MIRATOHET  
KRYETAR  
Z.PËLLUMB BINAJ  
VENDIM \_\_\_\_\_, DATE \_\_\_\_\_ .



**BASHKIA SELENICE**



# PROJEKT ZBATIMI


"TRAJTIM RRESHKITJE RRUGE ,FSHATI PESHKEPI ,BASHKIA SELENICE"

TIRANE 2023



**Projektues: "Engineering Consulting Group" sh.p.k**  
HEAD OFFICE - TIRANE  
Mob:+355 69 40 98 814 NIPT: M01308013C  
Str. "Arkitekt Kasemi", Building No.22, "Brryli", Tiranë;  
e-mail: ecgroup20@gmail.com

# PLANIMETRIA E RRUGES.SHKALLA 1:500.

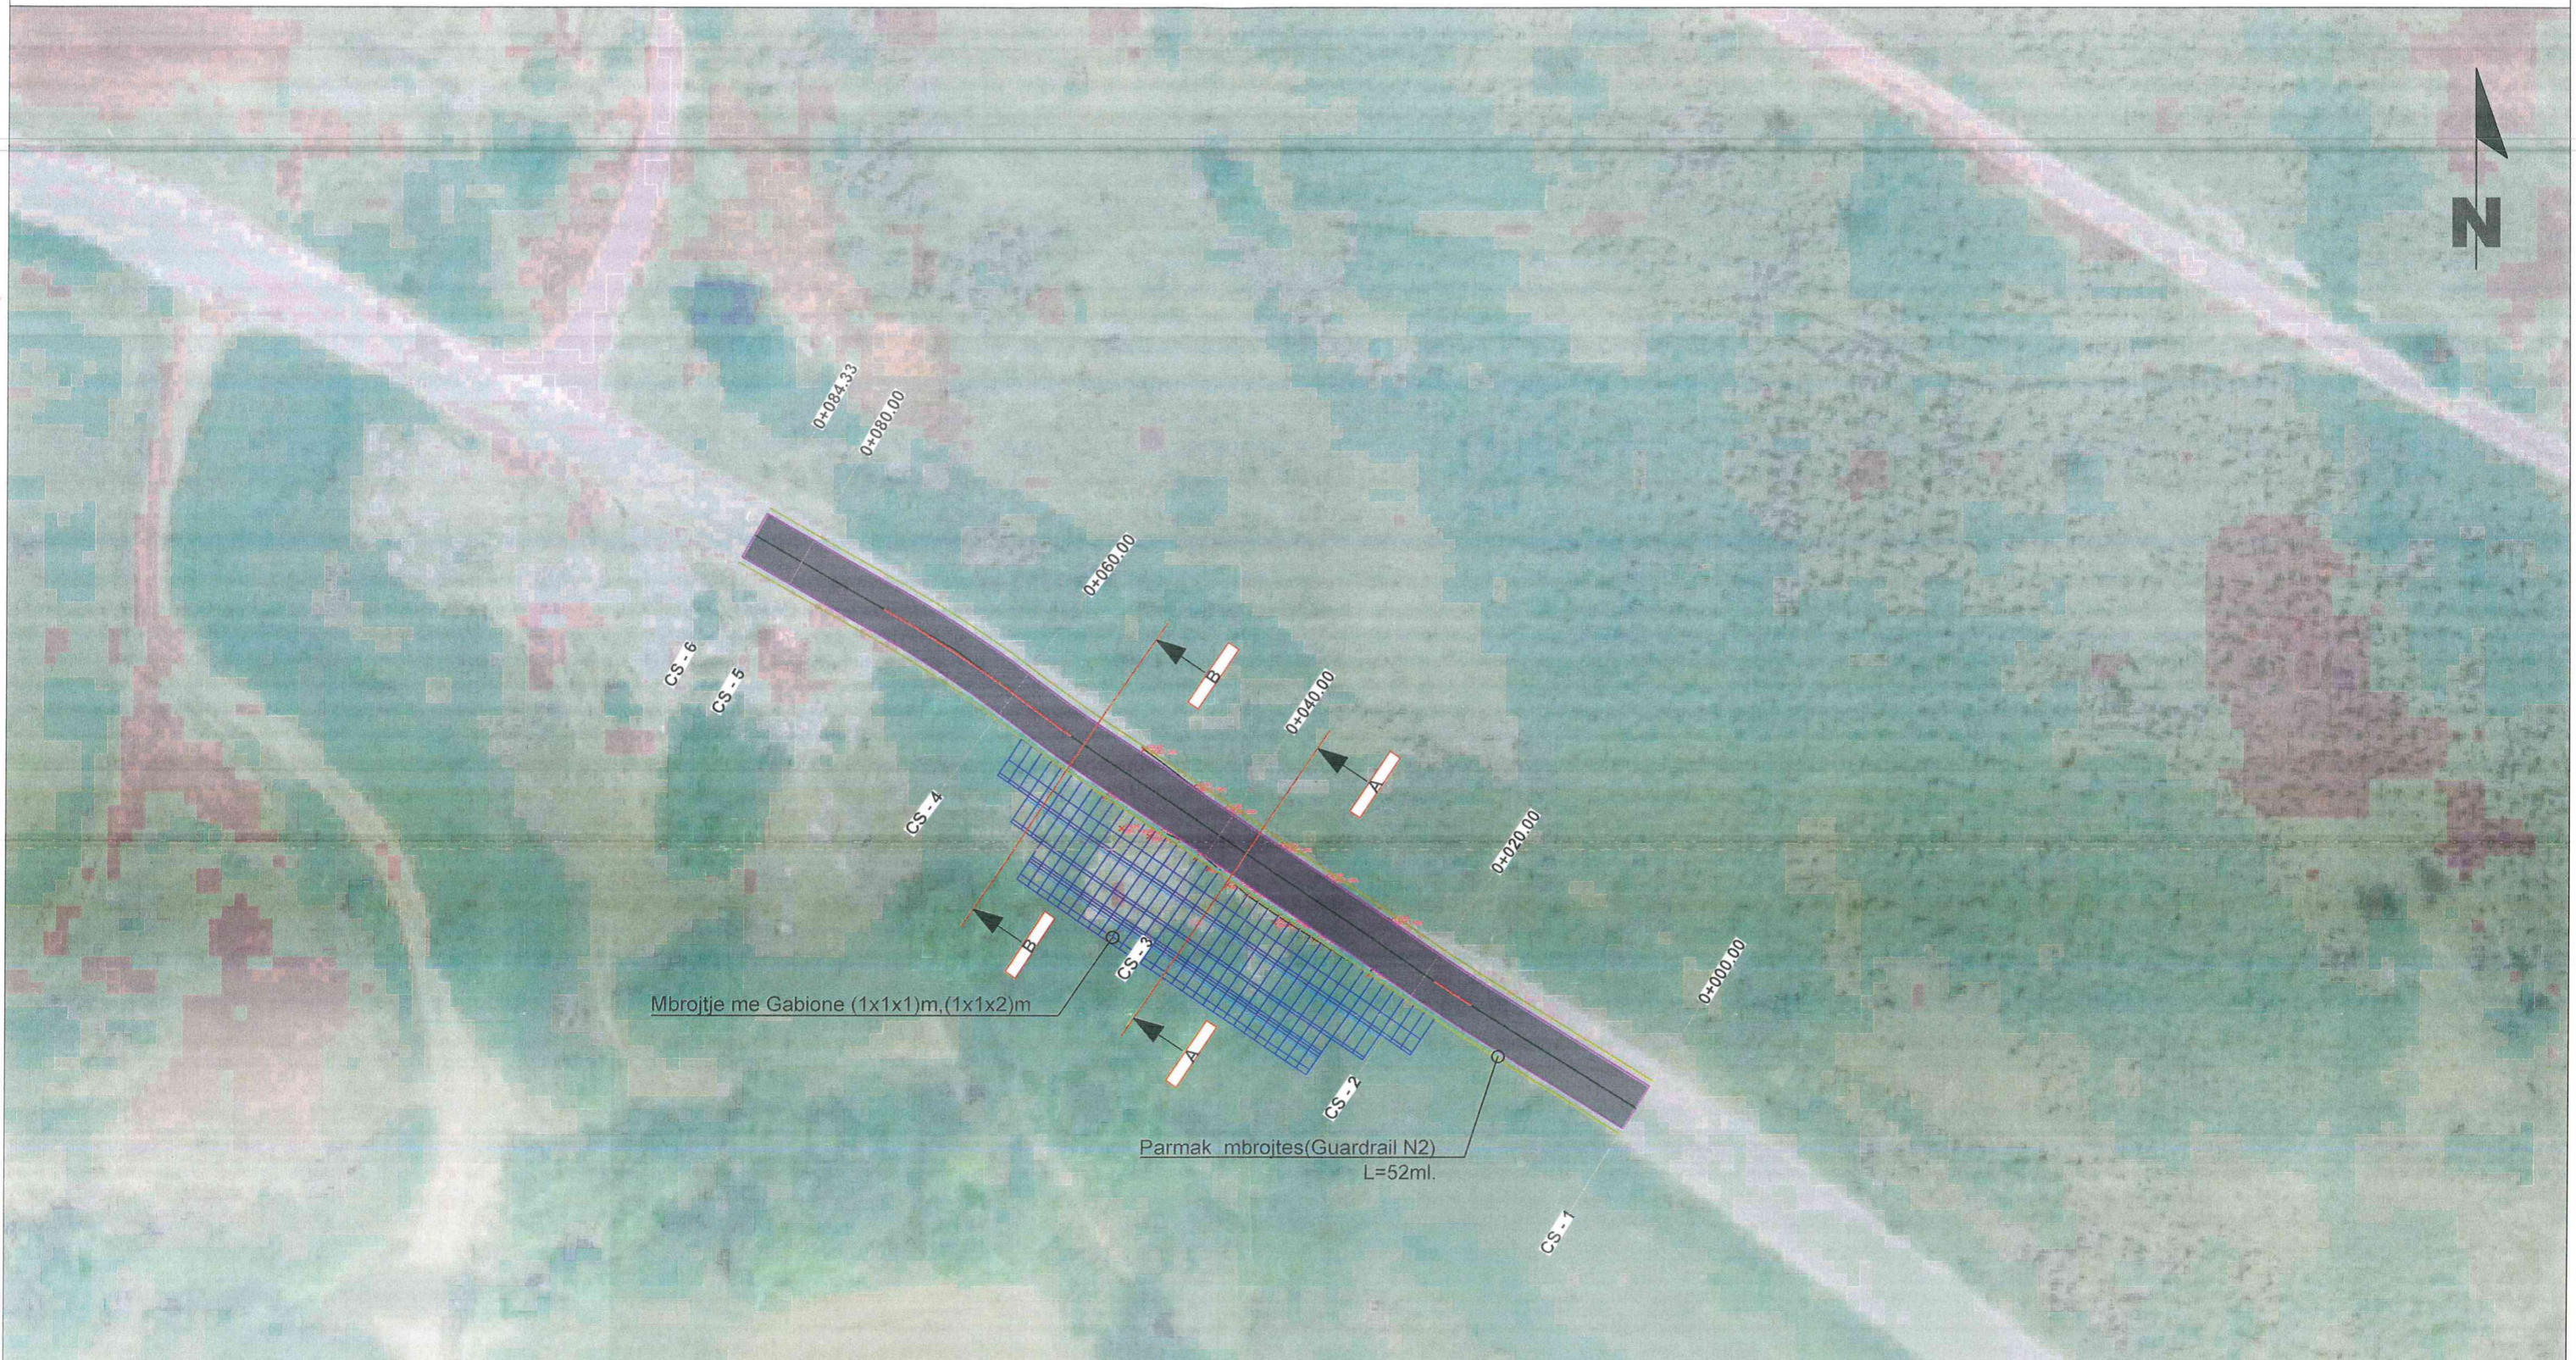

Mbrojtje me Gabione (1x1x1)m,(1x1x2)m

Parmak mbrojtjes(Guardrail N2)  
L=52ml.

**SHPJEGUES:**

	-SIP.ASFALTI
	-BANKINE
	-GABIONE
	-PARMAK MBROJTJES(GUARDRAIL N2)

OBJEKTI:  
"TRAJTIM RRESHKITJE RRUGE ,FSHATI PESHKEPI ,BASHKIA SELENICE"




POROSITJES:  
BASHKIA SELENICE



EMERTIMI I FLETES  
PLANIMETRIA E RRUGES

SHKALLA	NR. FLETËS	SELENICE
SH. 1:500	01	2023

# PRERJA A-A.SH 1:75.

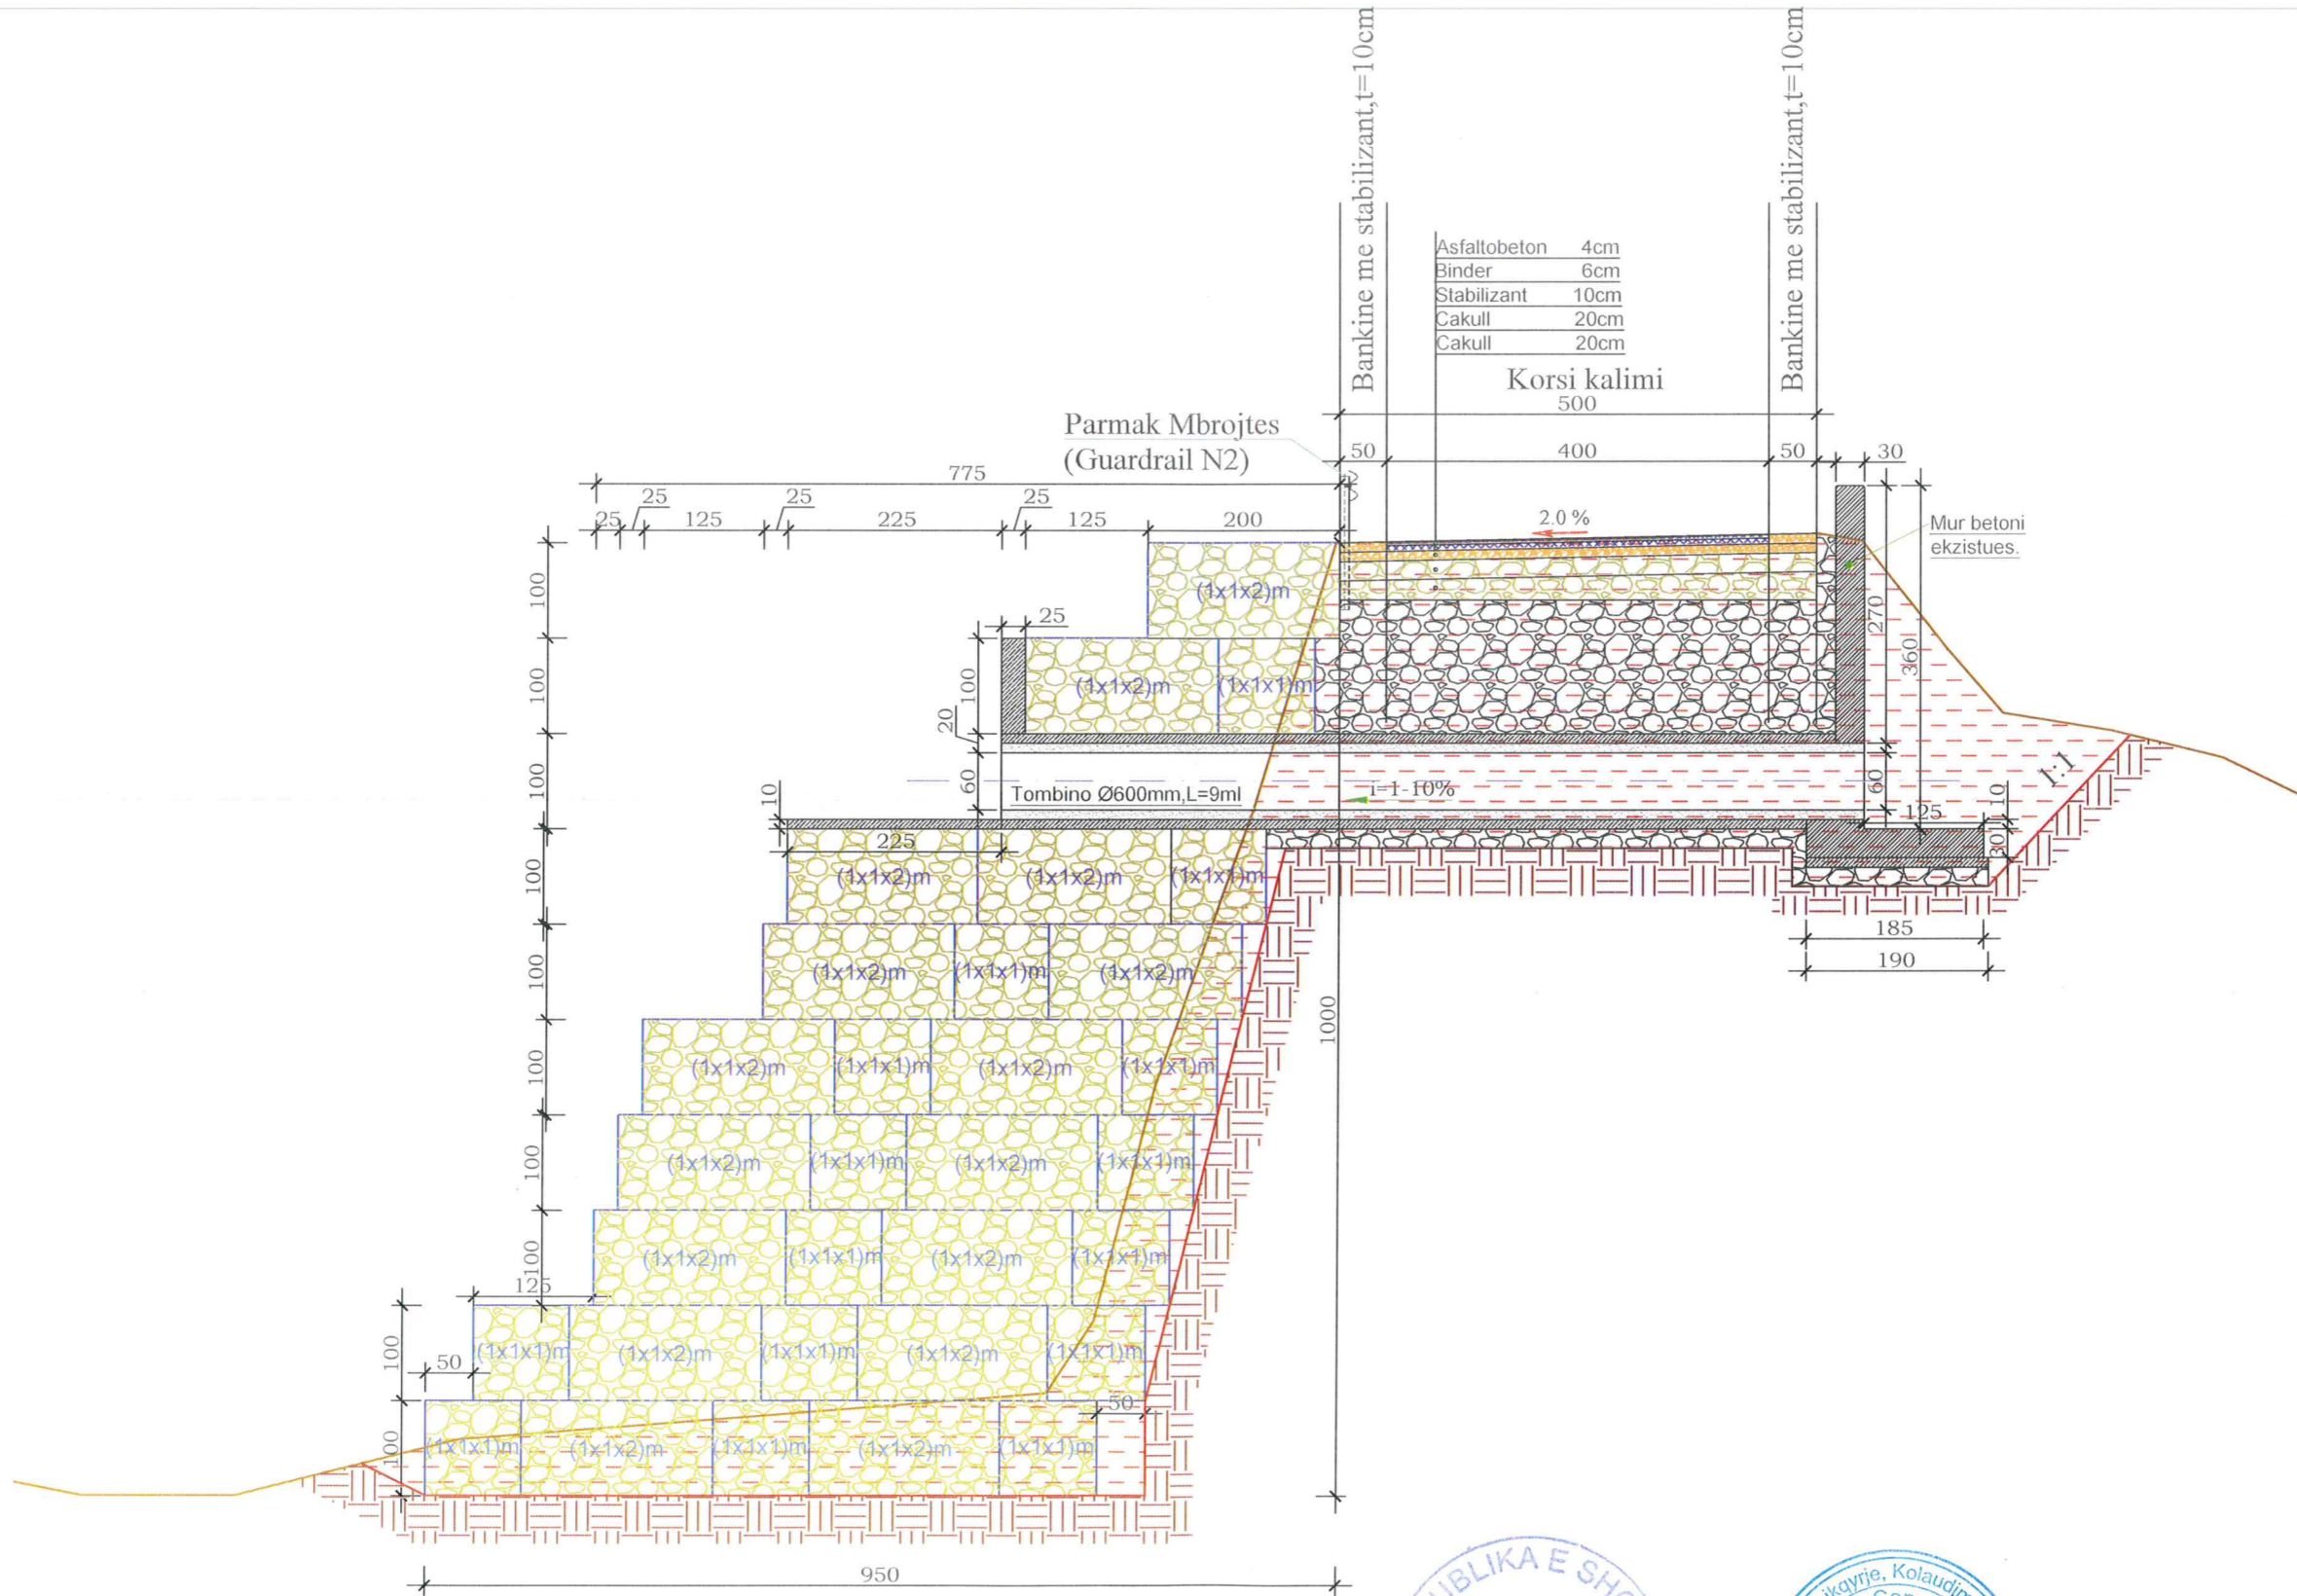

Asfaltobeton	4cm
Binder	6cm
Stabilizant	10cm
Cakull	20cm
Cakull	20cm

OBJEKTI:  
"TRAJTIM RRESHKITJE RRUGE, ESHATI PESHKUPI, BASHKIA SELENICE"



POROSITËS:  
BASHKIA SELENICE




PERGATËS:  
"E.C.G. Engineering Consulting Group" SH.P.K.  
TIRANE - ALBANIA

EMERTIMI I FLETES  
PRERJA A-A


SHKALLA	NR. FLETËS	SELENICE
SH. 1:75	02	2023

# PRERJA B-B.SH 1:75.

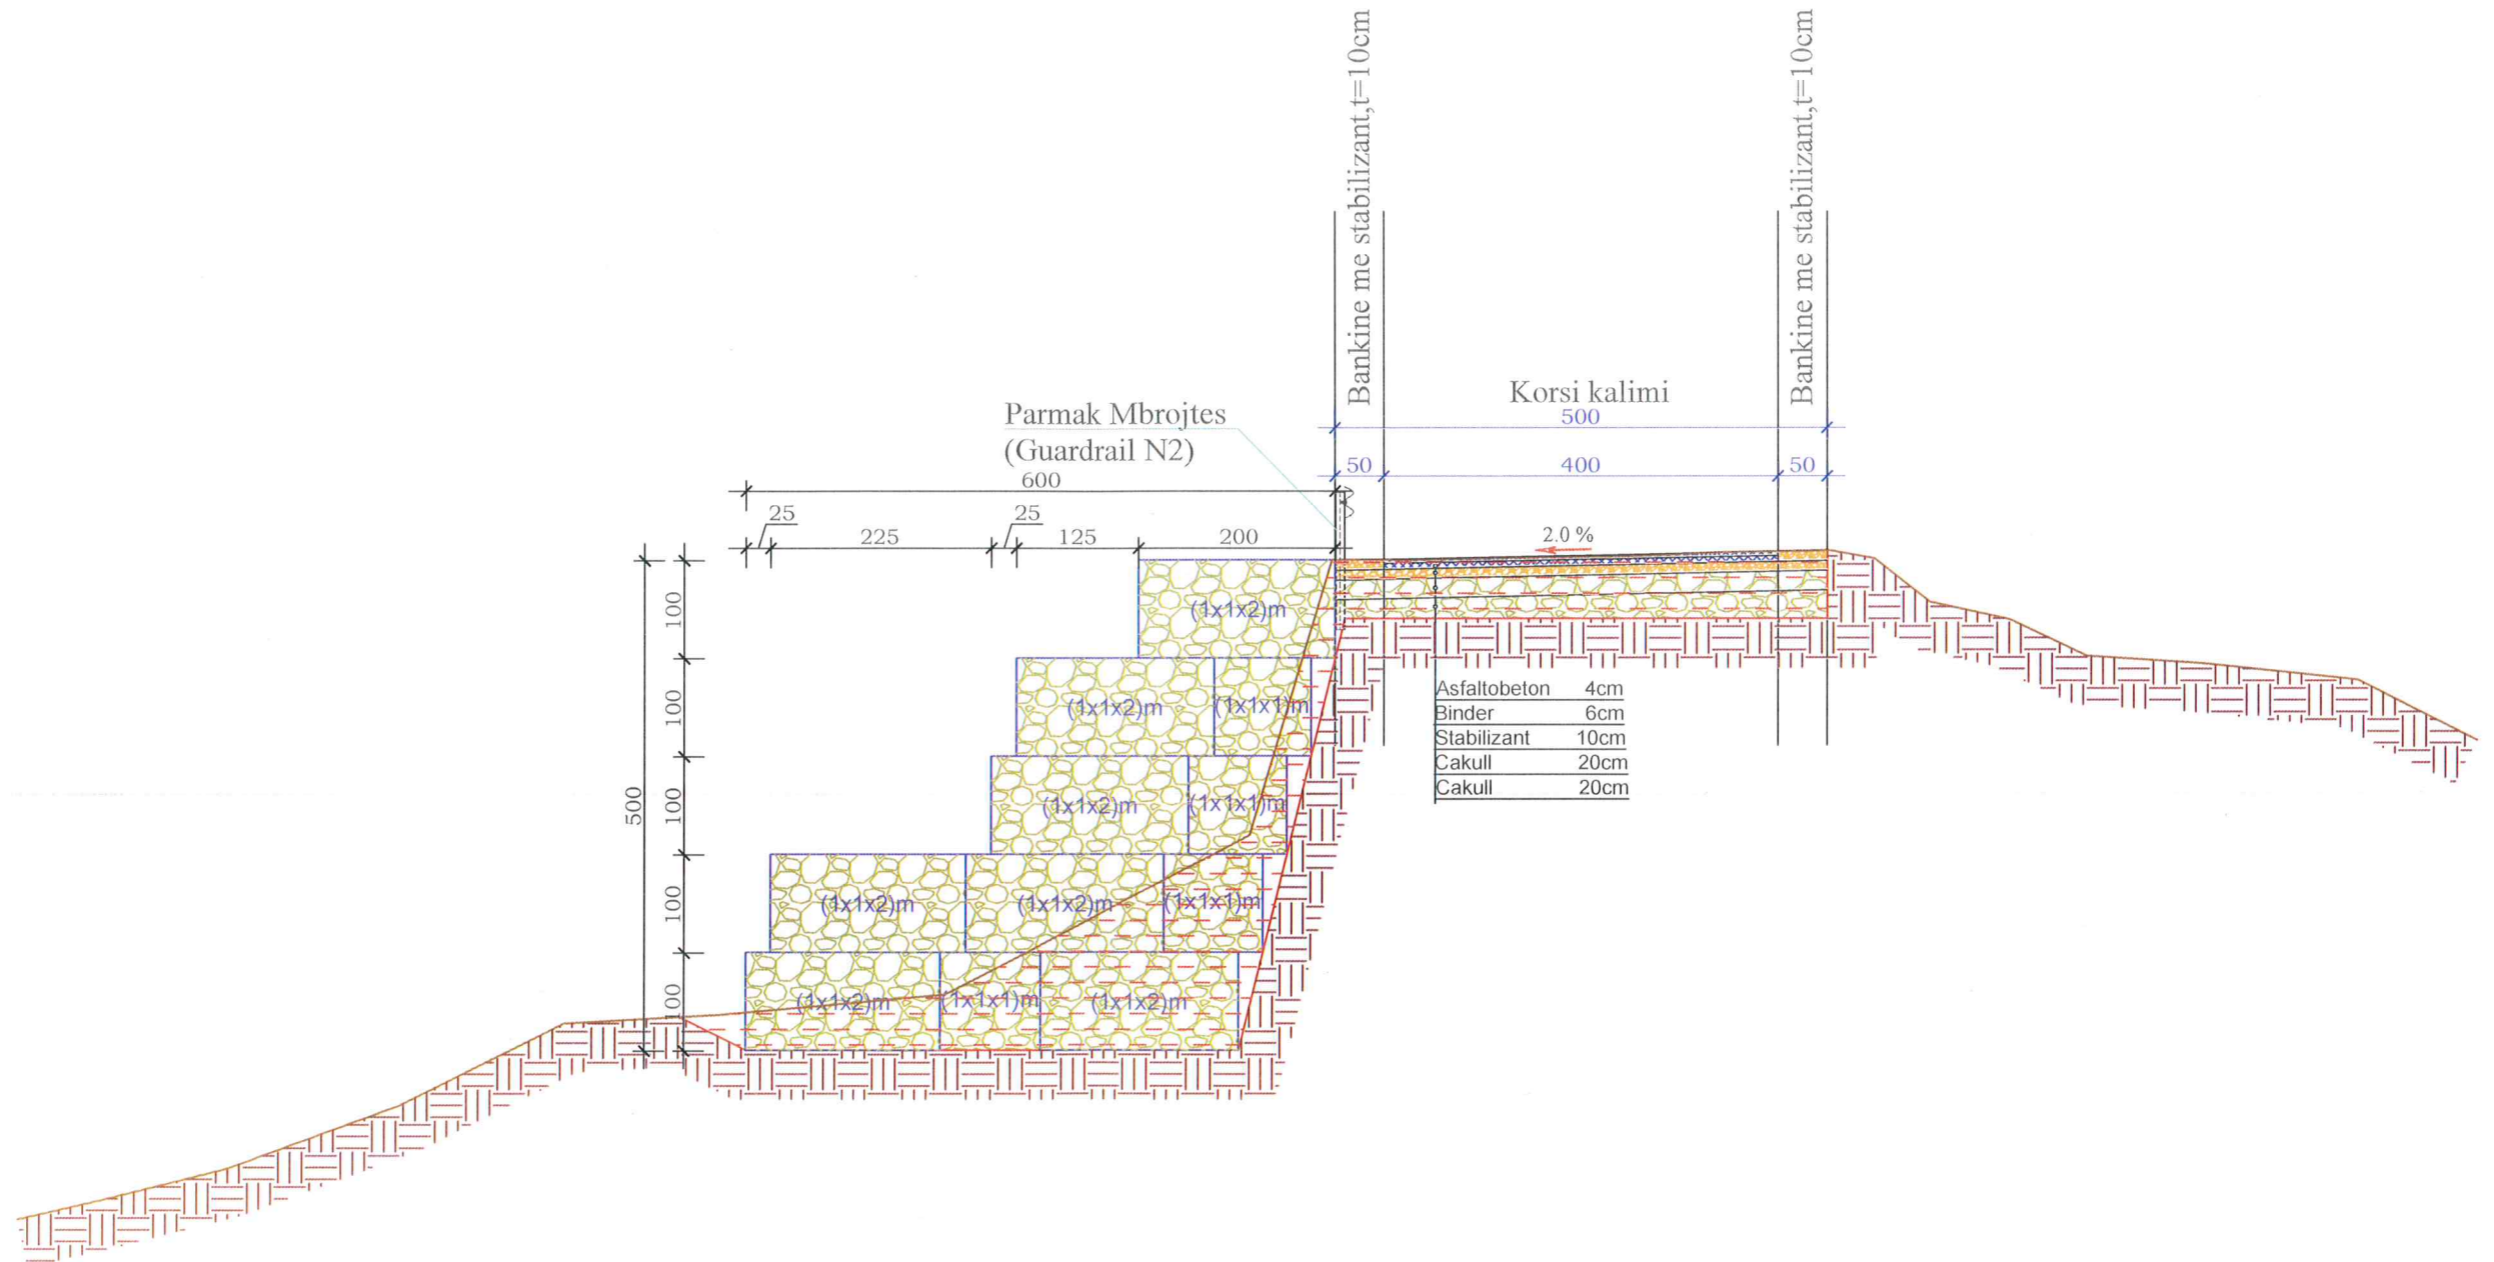

OBJEKTI: "TRAJTIM RRESHKITJE RRUGE ,FSHATI PESHKEPI, BASHKIA SELENICE"		EMERTIMI I FLETES PRERJA B-B		
 POROSITES: BASHKIA SELENICE	PERGATITI: 	SHKALLA	NR. FLETËS	SELENICE
		SH. 1:75	03	2023



## PAMJE GJATESORE E MURIT ME GABIONA.SH 1:150.

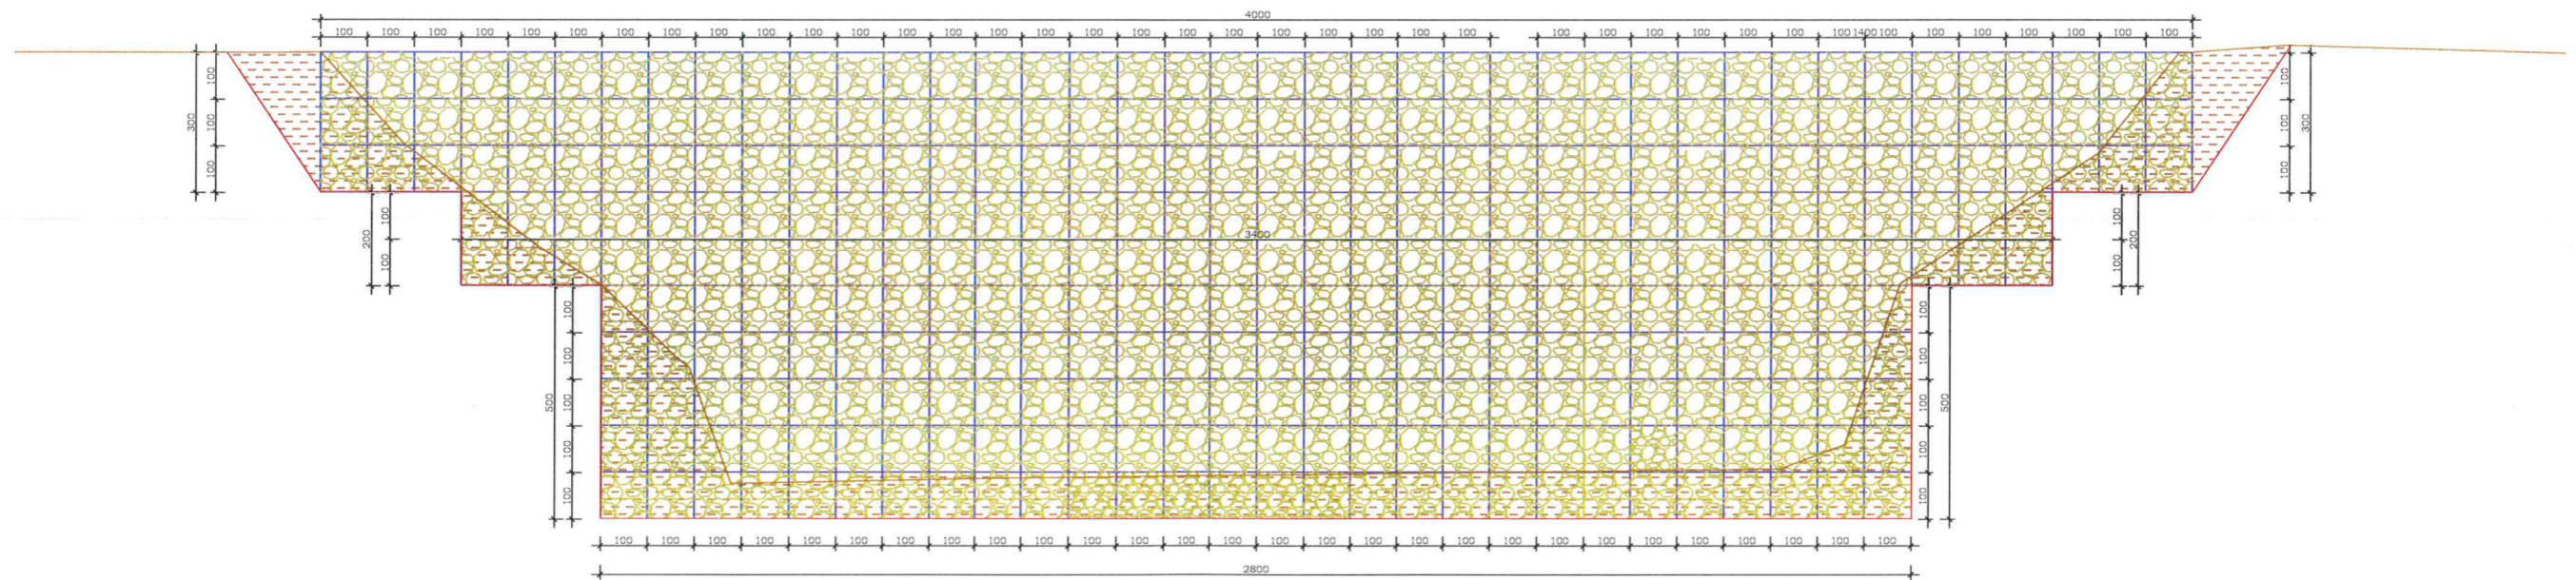

<p>OBJEKTI: "TRAJTIM RRESHKITJE RRUGE ,FSHATI PESHKEPI, BASHKIA SELENICE"</p>	<p>EMERTIMI I FLETES PAMJE GJATESORE E MURIT ME GABIONA.SH 1:150.</p>			
 <p>POROSITES: BASHKIA SELENICE</p>	<p>PERGATIM:</p> 	<p>SHKALLA</p> <p>SH. 1:150</p>	<p>NR. FLETËS</p> <p>04</p>	<p>SELENICE</p> <p>2023</p>


# DETAJE MONTIMI TE KOSHAVE TE GABIONIT

"DETAJ A"

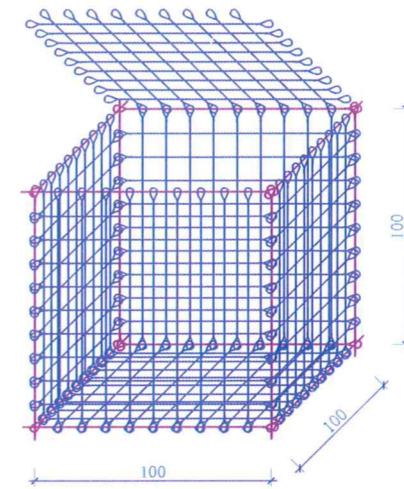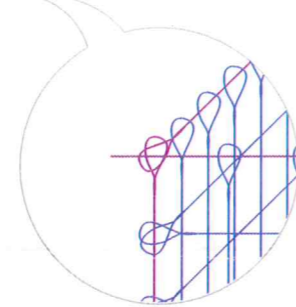

**SHENIM:**

- Mbushja e koshave te gabionit behet me gure te permasave 100-300 mm.
- Gabionet do te vendosen te alternuara, ne menyre qe xhuntoja e bashkimit te mos bjere ne te njejin drejtim si ne drejtim gjatesor edhe ne ate terthor.
- Per seksionet terthore duhet ti referoheni profilave tip.

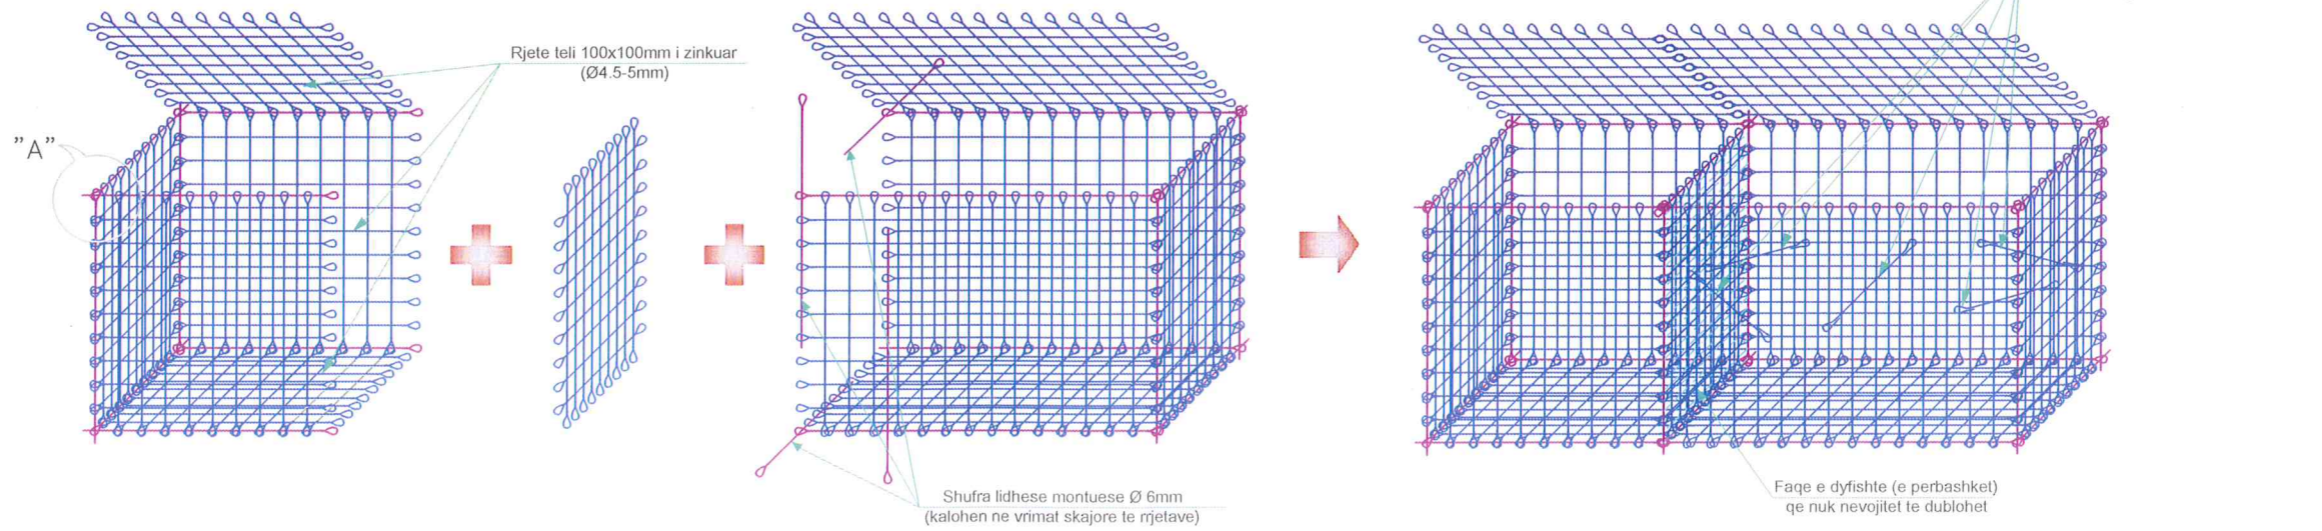

OBJEKTI:  
"TRAJTIM RRESHKITJE RRUGE „FSHATI PESHKEPI „ BASHKIA SELENICE"



POROSITES:  
BASHKIA SELENICE

PËRCATIT



SH.P.K.  
E.C.G.  
Engineering Consulting Group  
TIRANE - ALBANIA  
"CONSULTING GROUP" SH.P.K.  
OFFICE - TIRANE  
STR. "ARHITEKT KASEM", BUILDING NO 22, "DARVYL" TIRANE  
E-MAIL: ECGROUP20@GMAIL.COM

EMERTIMI I FLETES  
DETAJE MONTIMI TE KOSHAVE TE GABIONIT

SHKALLA

NR. FLETËS


SELENICE

SH. I:

05

2023

# BARRIER METALIKE KLASI N2 ME 2 VALEZIME

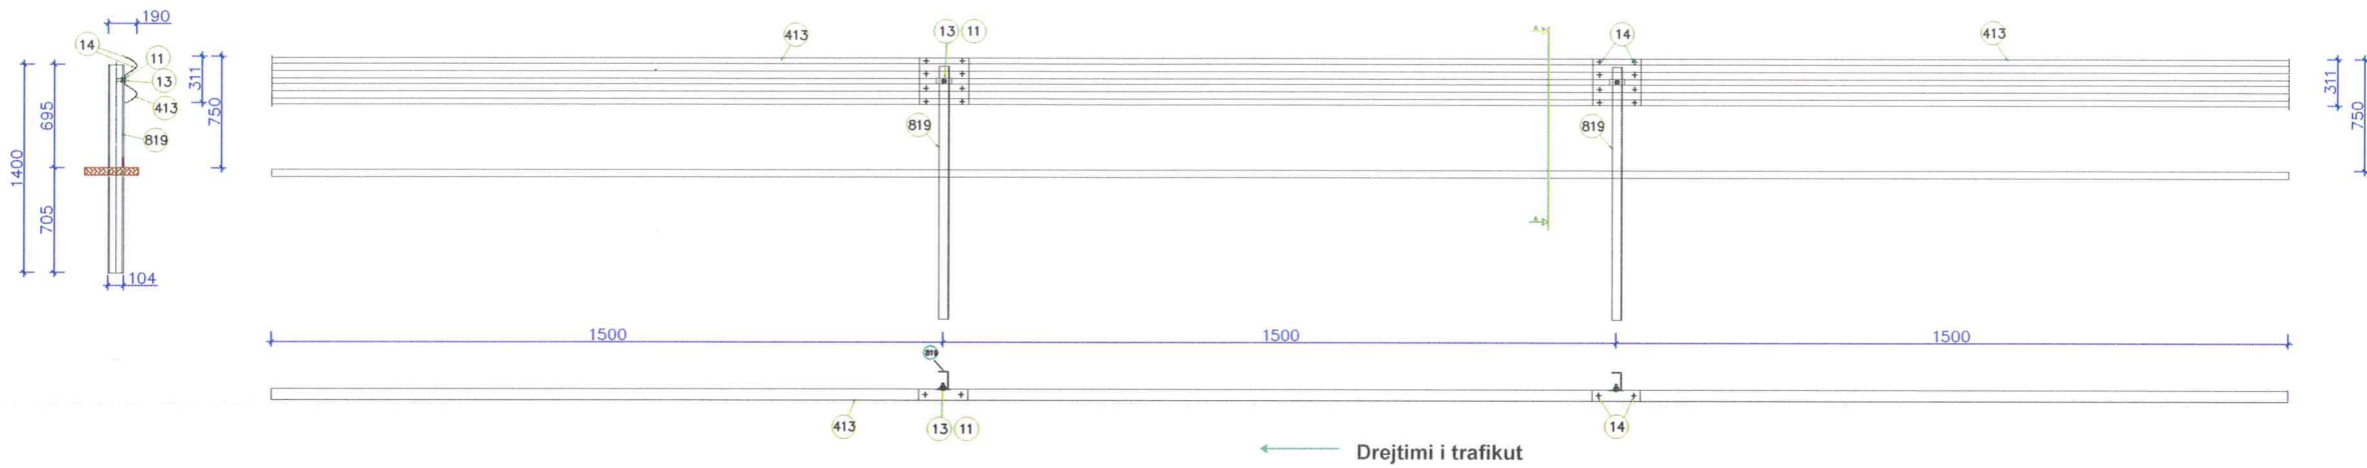

SHENIM:  
Guard-Rail i paraqitur mesiper do vendoset sipas detajit te pasqyruar ne planimetri.

Karakteristikat	
Lartesia nga toka	750±25 mm
Thellesi e nguljes ne toke	705 mm
Gjeresia e pergjithshme	190 mm
Largesia midis naksve	4500 mm

Elementet perberes			
Pozicioni	Pershkrimi	Materiali	Kodi
819	Element ne forme "U" 104x65, trashesia 4, L=1400	S275 JR	59400605
19	Profil i valezuar P=4500, trashesia =2.5(alternative)	S235 JR	59300395
413	Profil i valezuar P=4500, trashesia = 2.5 (alternative)	S235 JR	59300172
14	Buloni T.T.D.E. M16X30 komplet	CLASSE 8.8	63800012
13	Buloni T.T.D.E. M16X50 komplet	CLASSE 8.8	63800014
11	Plaka 100x40x4	S 275 JR	59600127

OBJEKTI: "TRAJTIM RRESHKITJE RRUGE ,FSHATI PESHKEPI BASHKIA SELENICE"	EMERTIMI I FLETES BARRIER METALIKE KLASI N2 ME 2 VALEZIME			
 POROSITES: BASHKIA SELENICE	PERGATJE:  E.C.B. Engineering Consulting Group TIRANE - ALBANIA	SHKALLA	NR. FLETËS	SELENICE
			SH. I:	06