



BASHKIA TIRANË
DREJTORIA E PERGJITHSHME E PUNEVE PUBLIKE


MIRATOI
KRYETAR
ERION VELIAJ

VKT Nr 423 D T / 021 2023

PROJEKT-ZBATIM
OBJEKTI:
"MBROJTJE NGA PERROI I ZHALLIMES
NE KAKUNJE, BALDUSHK"



Projektuesi:

"ARGI" sh.p.k.
Administratör
LLAMBI TARKA.

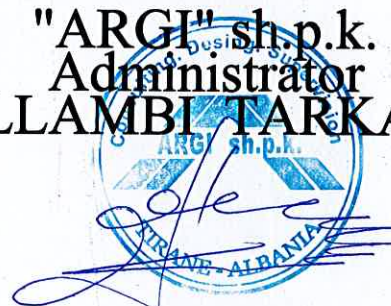


2023


HOROGRAFIA E MBROJTJES (1:5000)

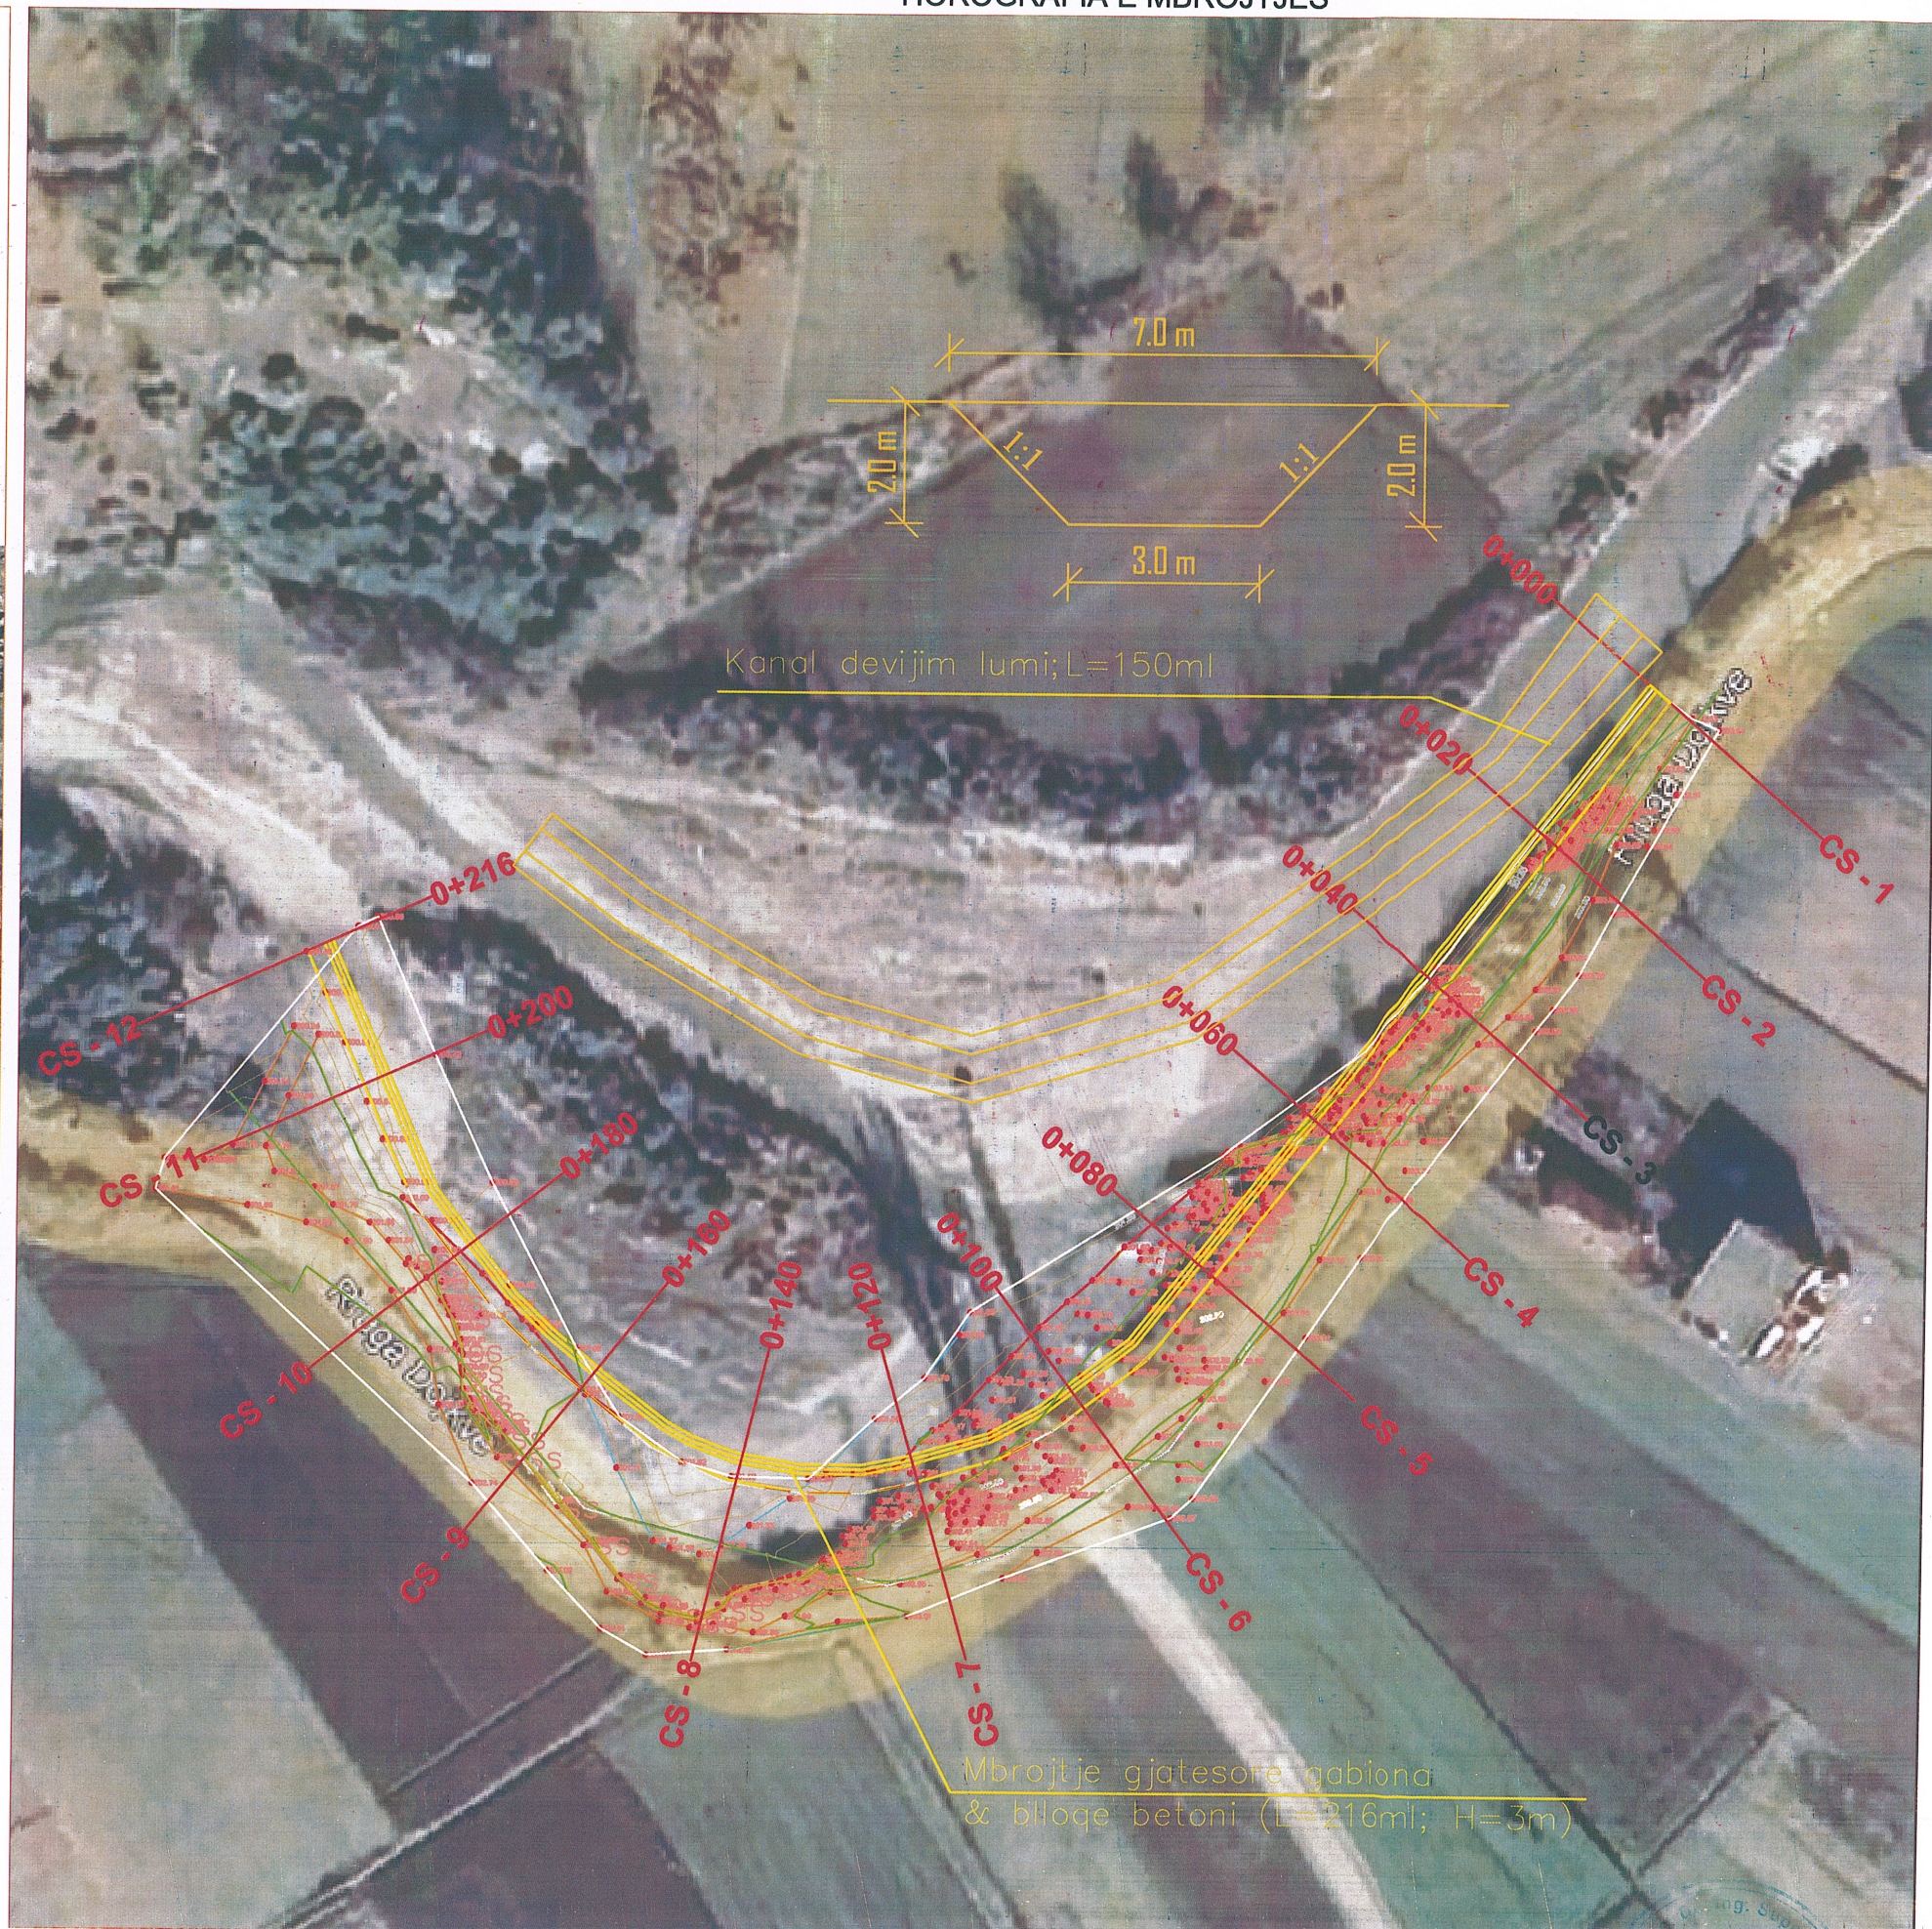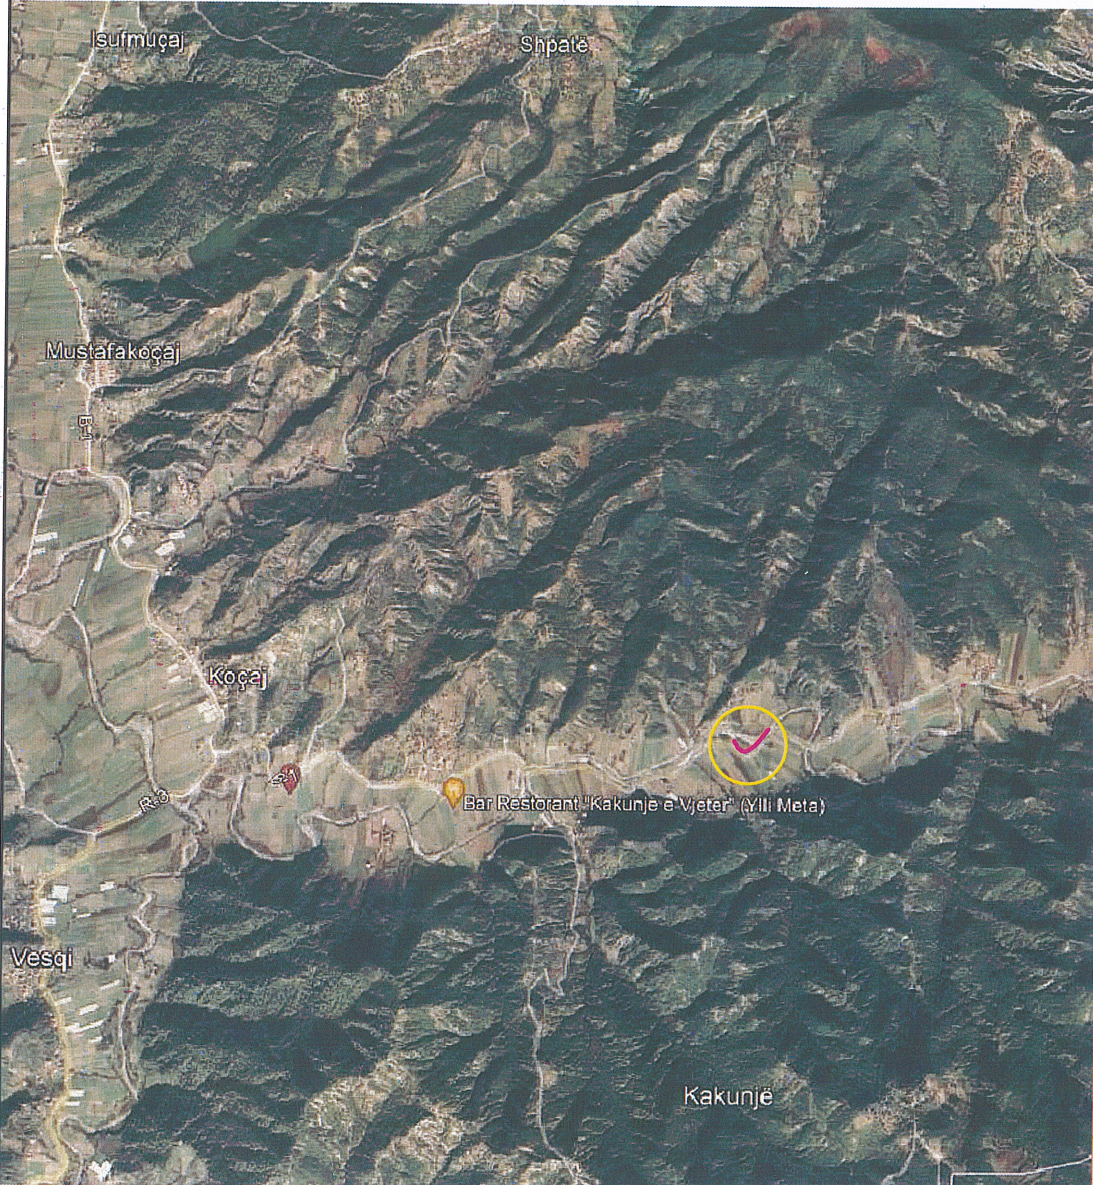

		PROJEKT ZBATIMI MBROJTJA NGA PERROI ZHULLIMES NE KAKUNJE, BALDUSHK		Shkalla Sh=1:875
Vizatimi	Horografia e mbrojtjes	Projektues:	Ing. Llambi Tarka	Janar 2023
Porosites	Njesia Administrative Baldushk	"ARGJ" sh.p.k.	Ing. Koco Sheqollari	Pleta Nr. 1

PLANIMETRIA E MBROJTJES

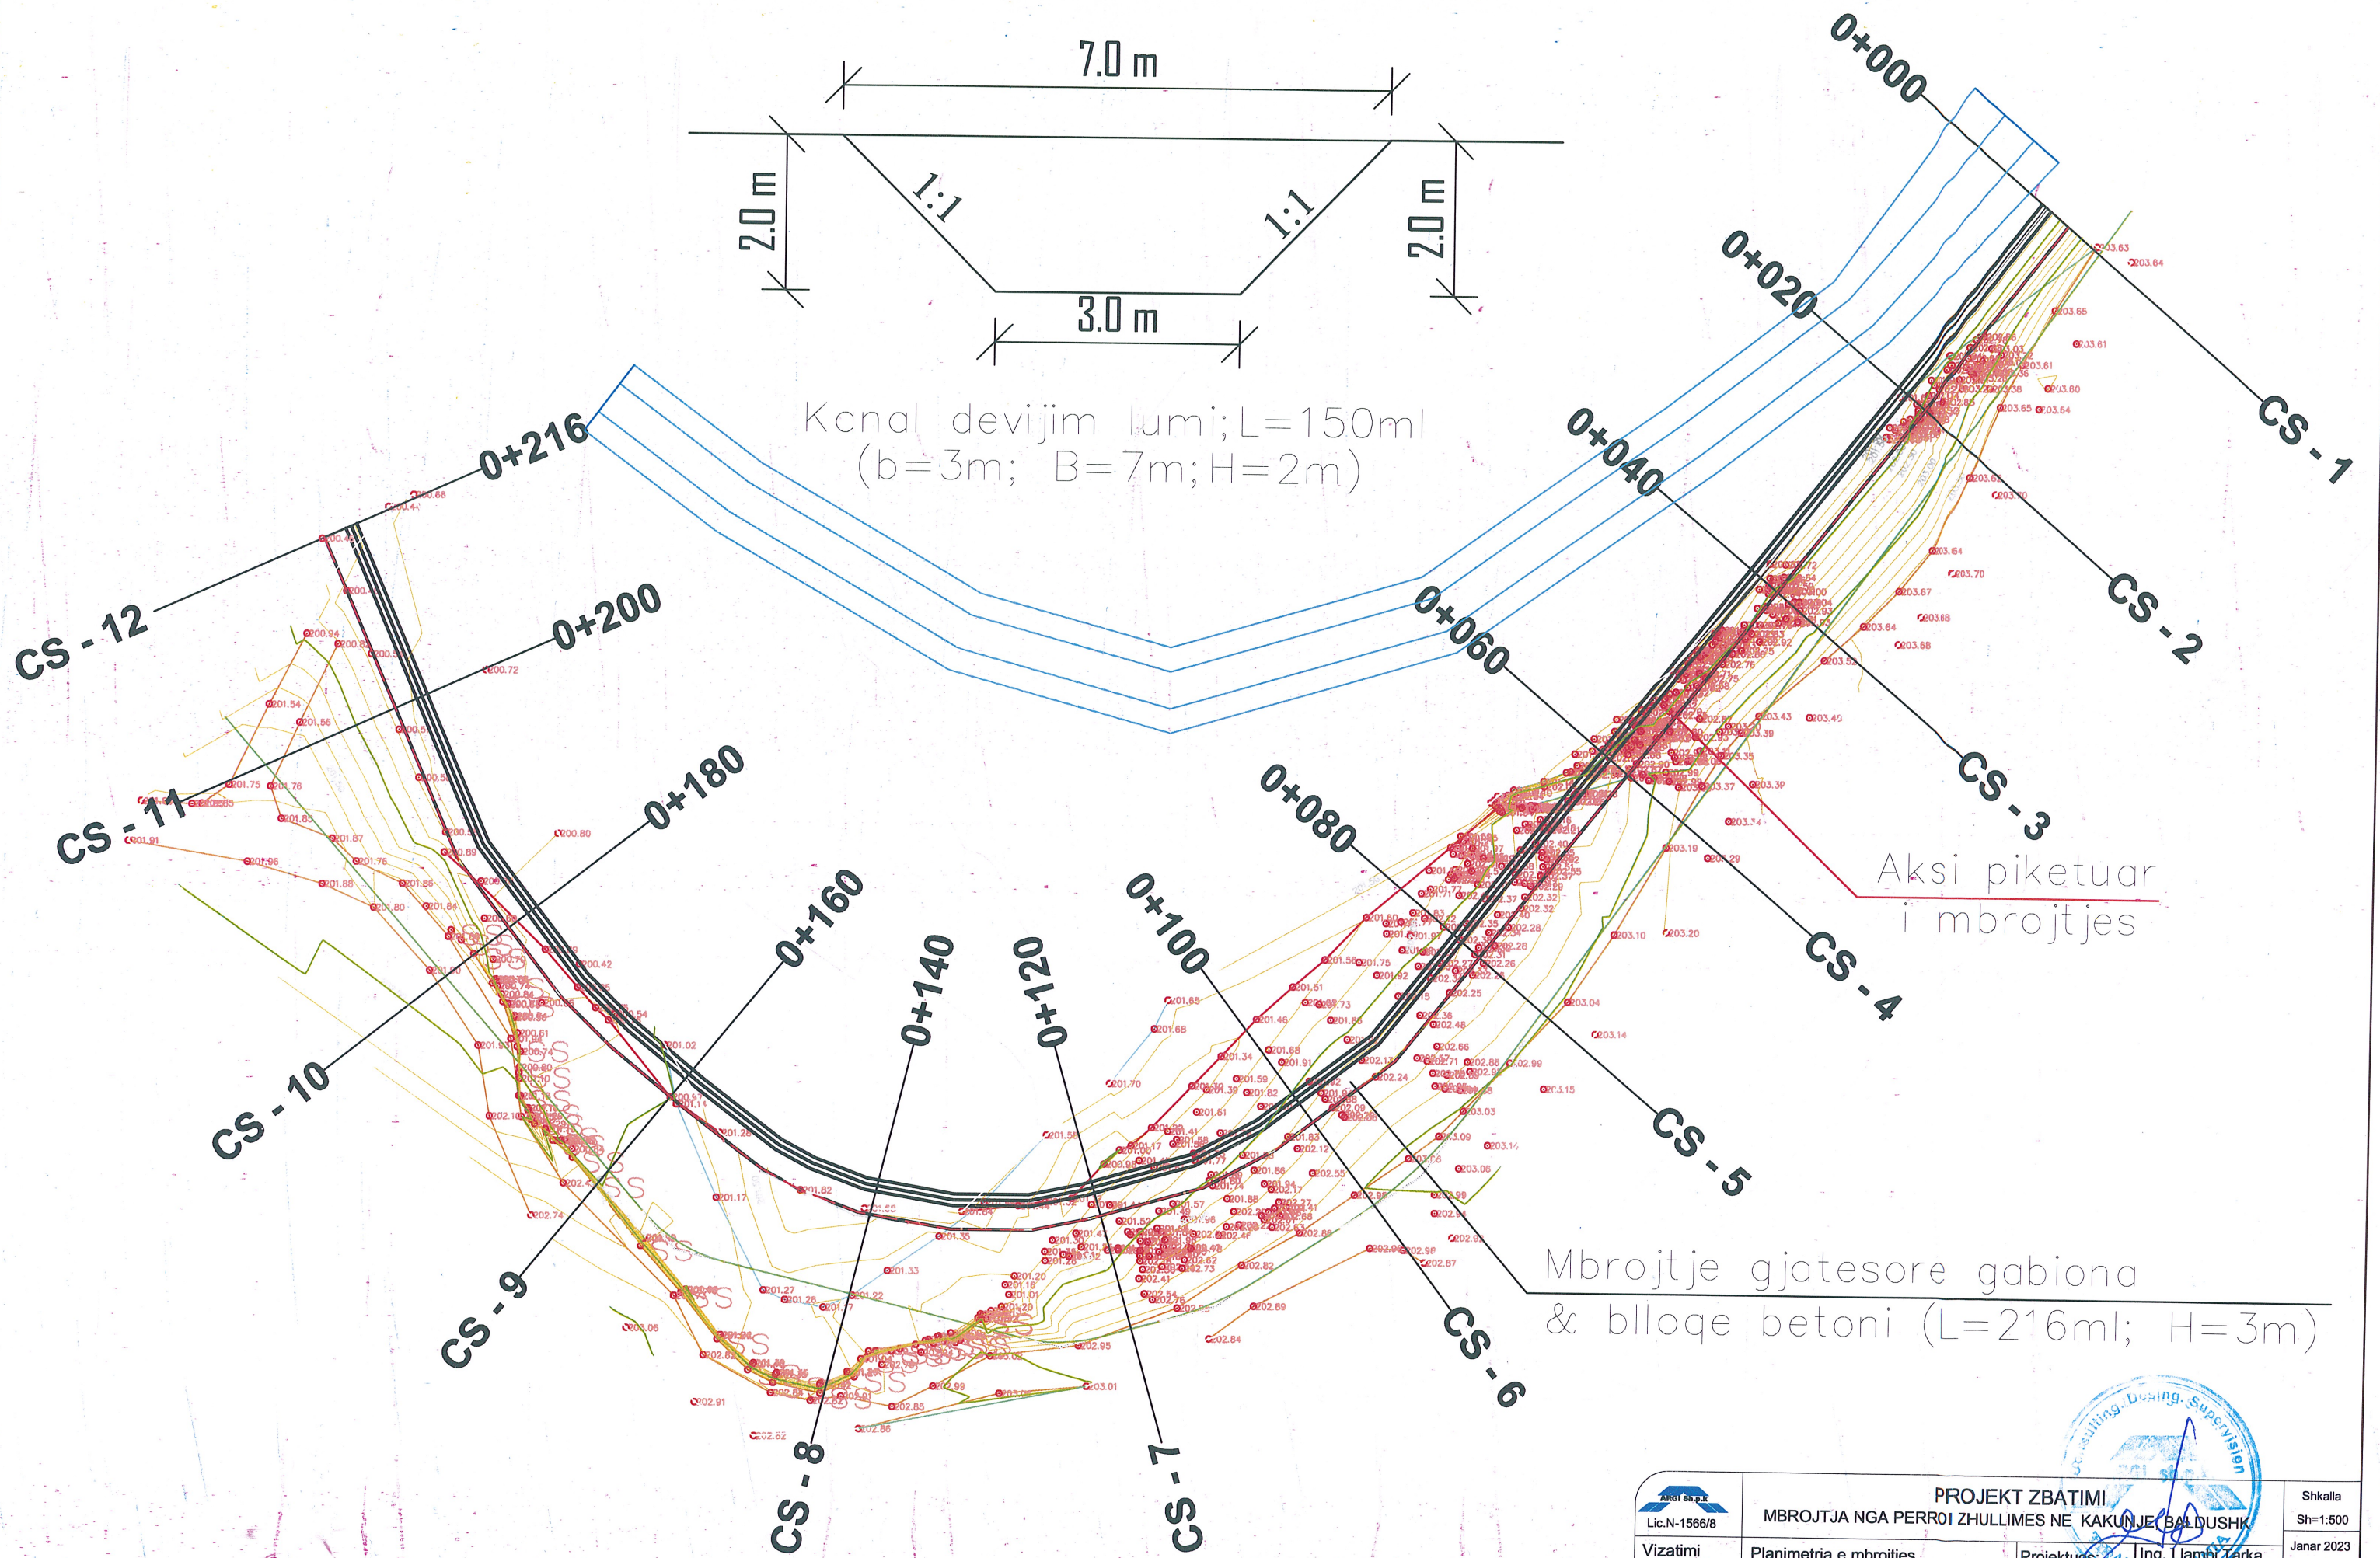

 Lic.N-1566/8	PROJEKT ZBATIMI MBROJTJA NGA PERROI ZHULLIMES NE KAKUNJE BALDUSHK		Shkalla Sh=1:500
	Vizatimi Planimetria e mbrojtjes	Projektues: "ARGI" sh.p.k.	Ing. Llambi Tarka Ing. Koco Shedollari
Porosites	Njesia Administrative Baldushk		Fleta Nr. 2