

**MIRATOHET**

**KRYETARI I BASHKISE  
NDREC DEDAJ**




**PUNIME MBROJTJEJE TE KAPTAZHIT NR.2  
BARGJANE, MIRDITE**

**SHTATOR 2022**

"FURNIZIMI ME UJE I ZONAVE RURALE RRESHEN,  
 RRJETI SHPERNDARRES FAZA -II"  
 PLANIMETRIA E KAPTAZHIT NR.2, SHK 1.50

PROJEKTI EKZISTUES

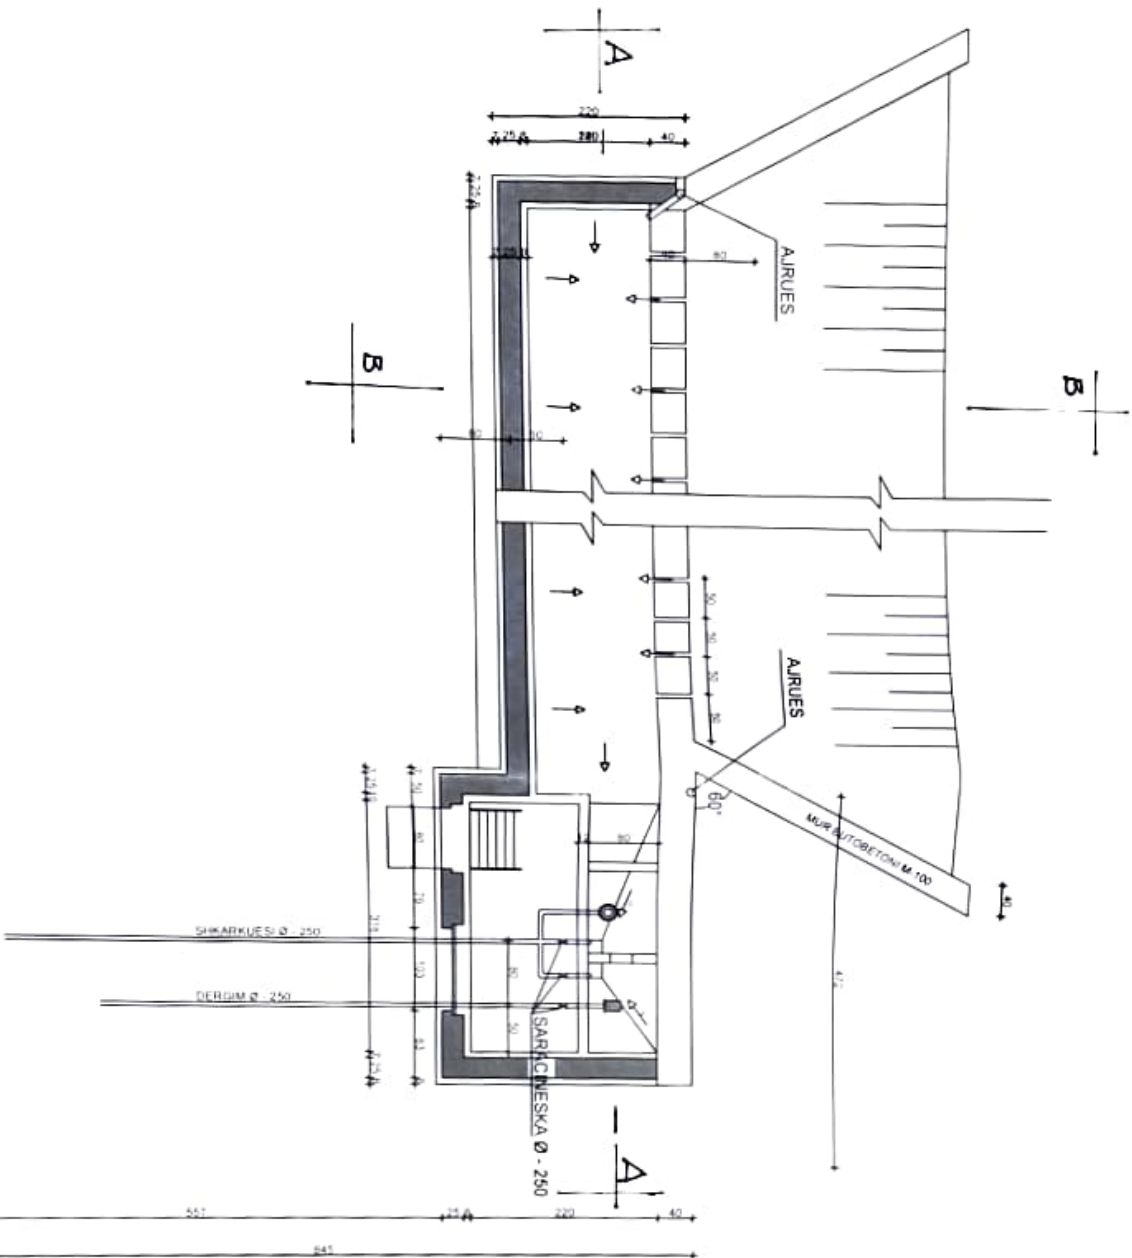


*Handwritten signature*



"FURNIZIMI ME UJE I ZONAVE RURALE RRESHEN,  
RRJETI SHPERNDARES FAZA -II"  
PLANIMETRIA E KAPTAZHIT NR.2, SHK 1:50


PROJEKTI I RIPUNUAR

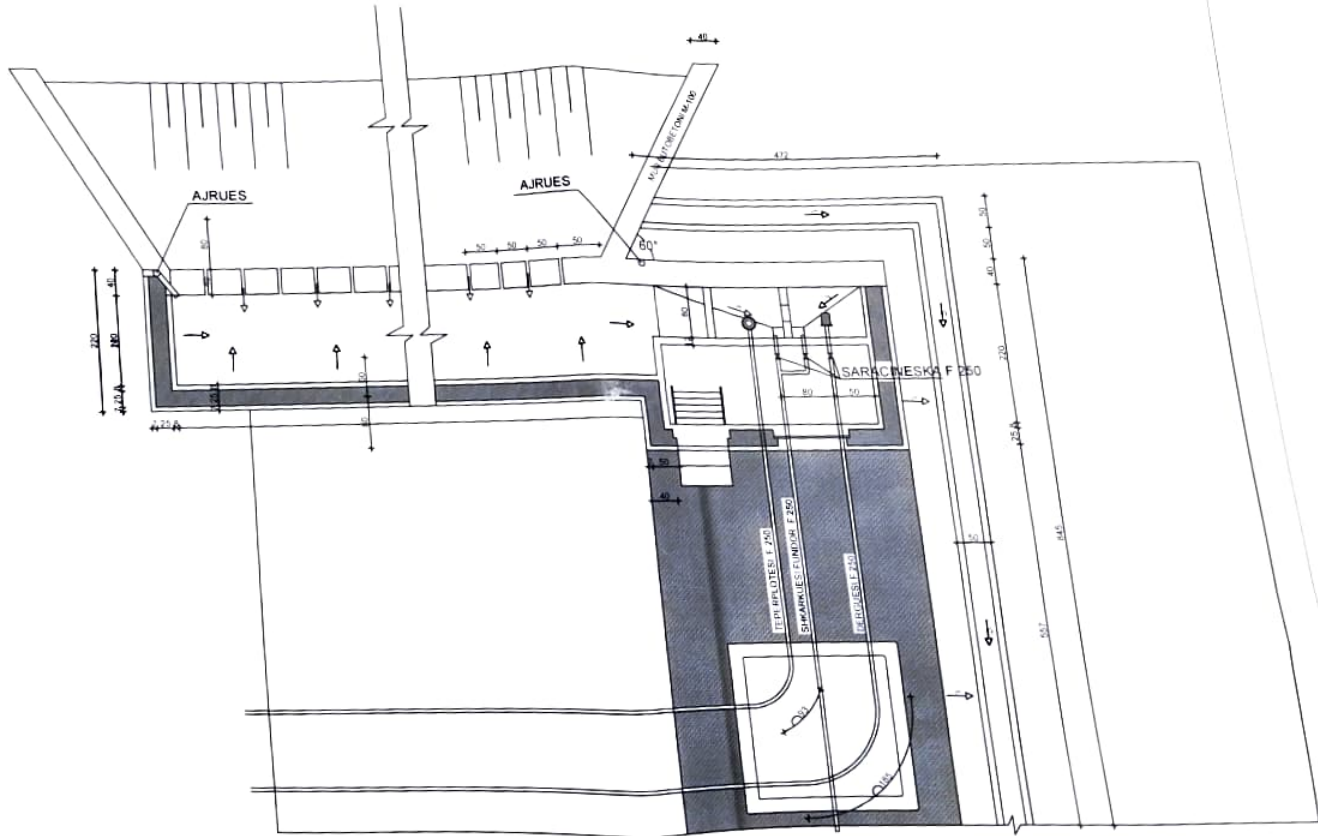

*Handwritten signature*

"FURNIZIMI ME UJE I ZONAVE RURALE RRESHEN.  
RRJETI SHPERNDARIS FAZA -II"  
PLANIMETRIA E KAPTAZHIT NR.2, SHK 1 50


PROJEKTI I RIPUNUAR

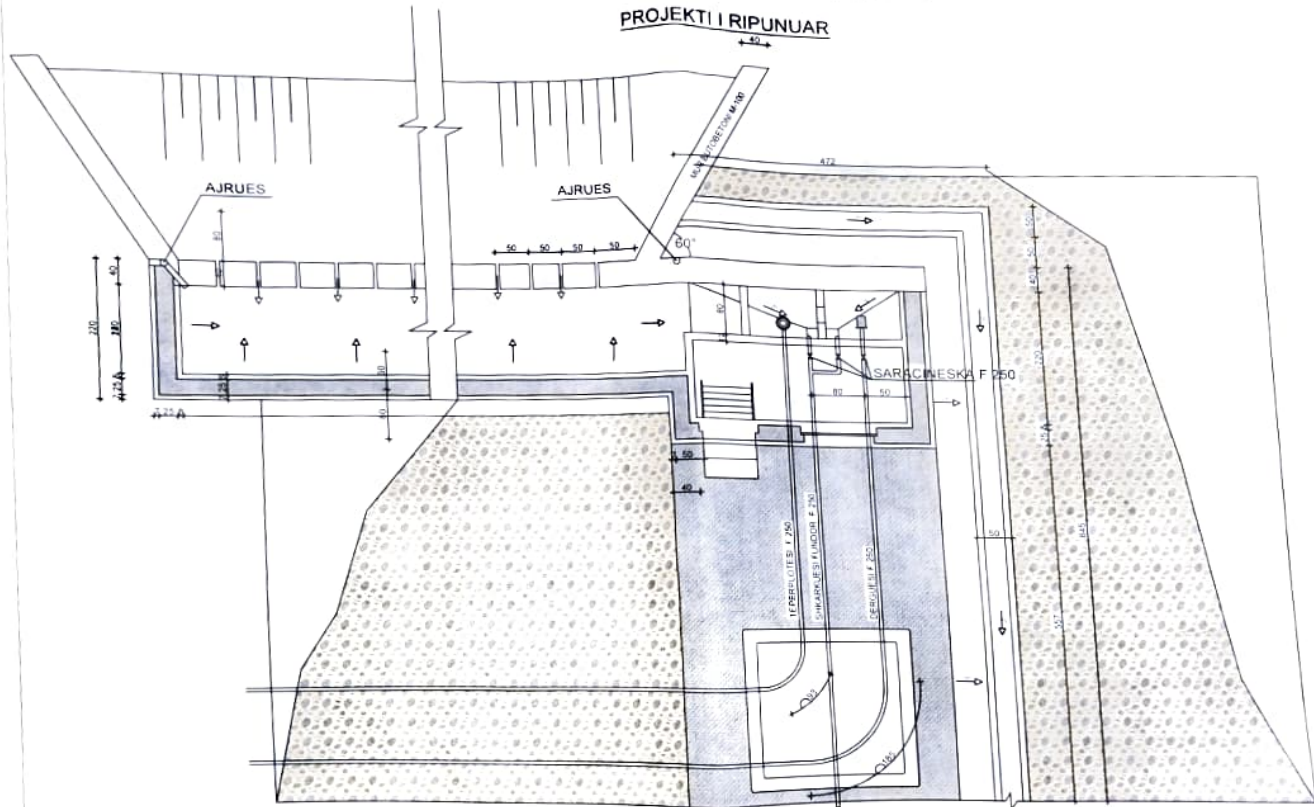

A. G.


PLANIMETRIA E KAPTAZHIT NR.2, SHK 1:50

PROJEKTI I RIPUNUAR

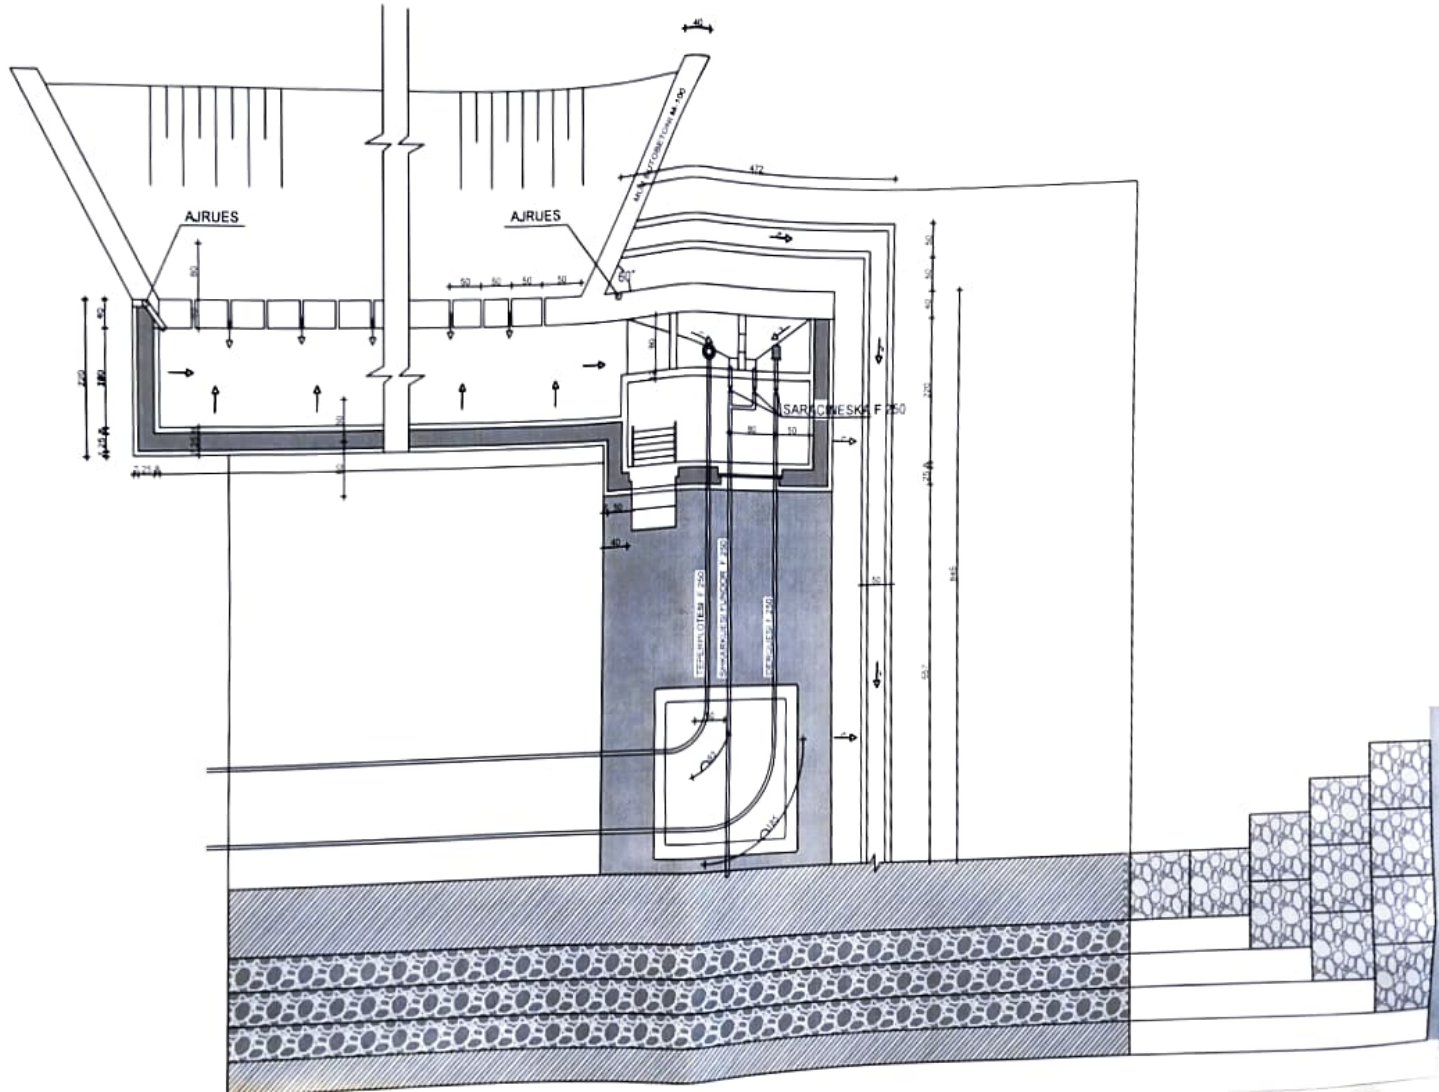

FURNIZIMI ME UJE I ZONAVE RURALE RRESHEN  
RREJETI SHPERNDARES FAZA-II  
PLANI DHOMES SE SHERBIMIT TE KAPTAZHIT NR.2, SHK 1:25

PLANI DHOMES SE MANOVRRIMIT SHK 1:25

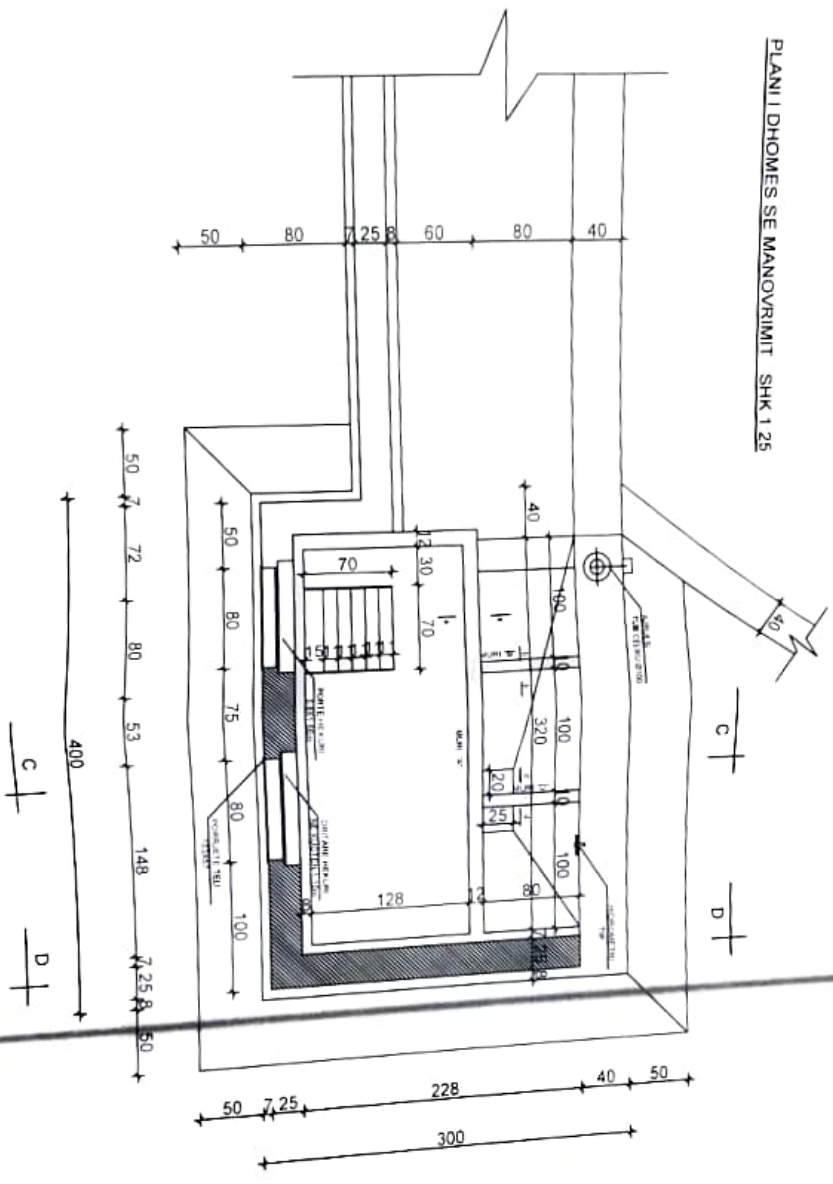


*Handwritten signature*






PRERJJA B-B SHK/1:25  
 PER SOLETE PARAFABRIKAT

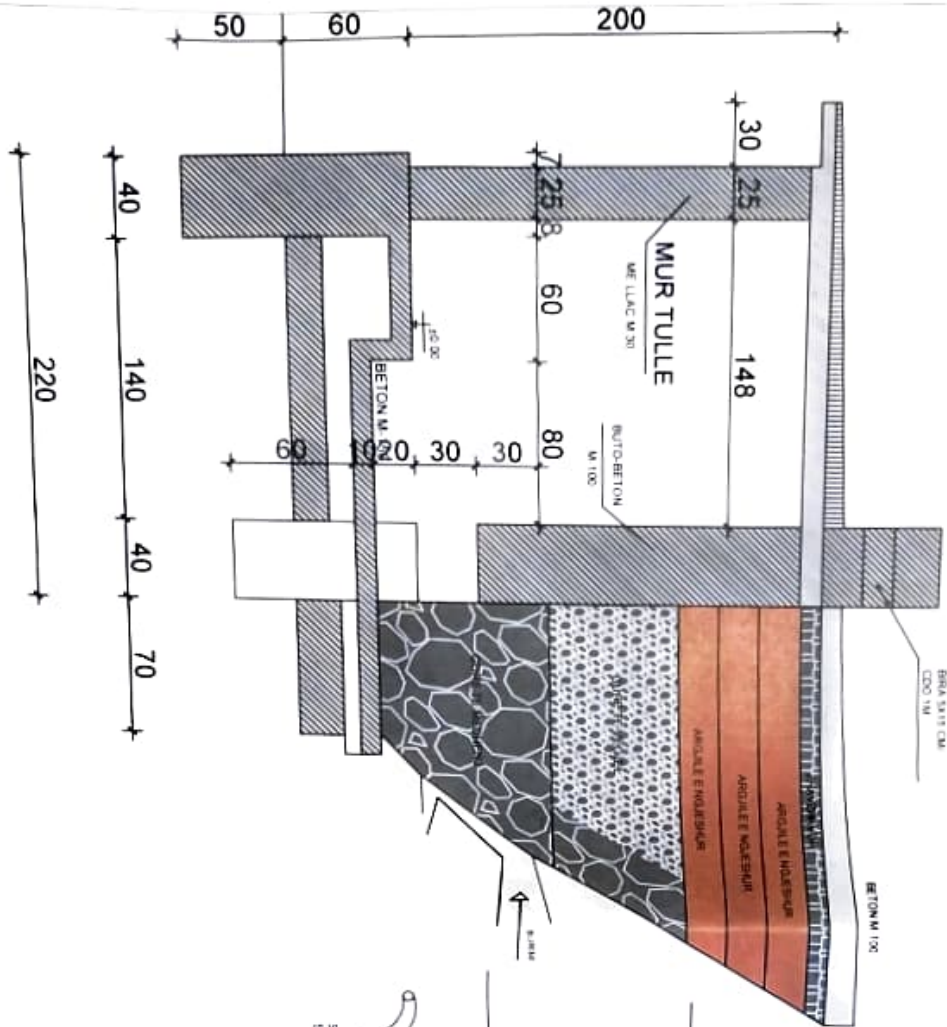

PRERJJA D-D 1:25

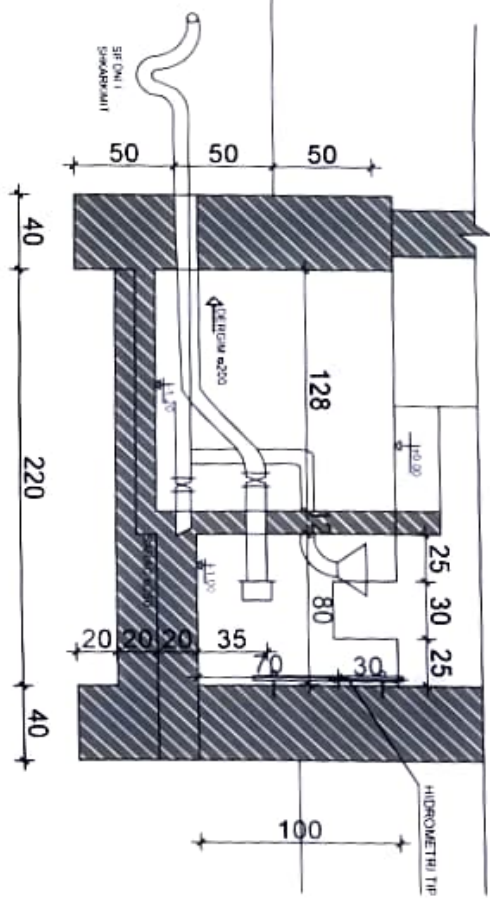


**FURNIZIMI ME UJE I ZONAVE RURALE RRESHEN**  
**RRJETI SHPERNDARES FAZA-II**  
**PRERJJA B-B & D-D E KAPTAZHIT NR.2 SHK.1:25**

*Handwritten signature*




"FURNIZIMI ME UJE I ZONAVE RURALE RRESHEN RRJETI SHPERNDARJES FAZA-II"  
PRERJA C-C E KAPTAZHIT NR.2 SHK 1.25

GUENDJA FILLESTARE E OBJEKTTI

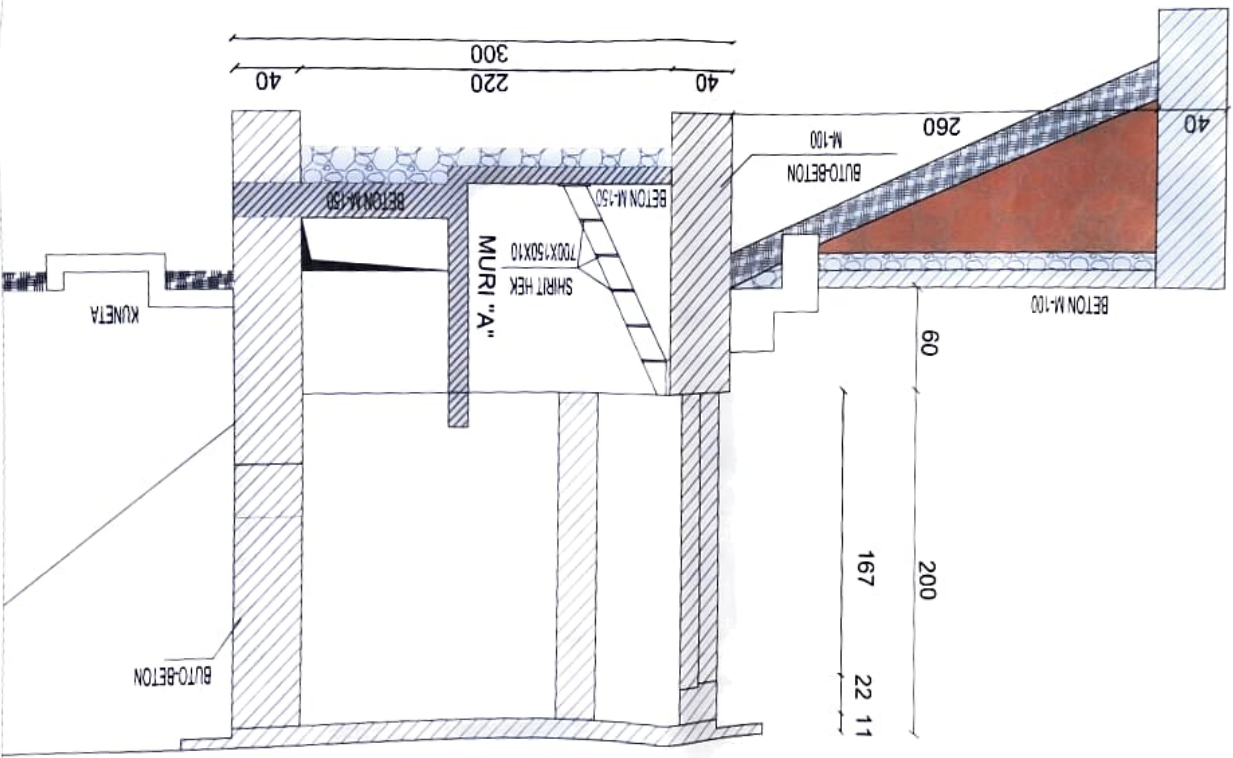

*Handwritten signature*


Handwritten signature or initials in blue ink.

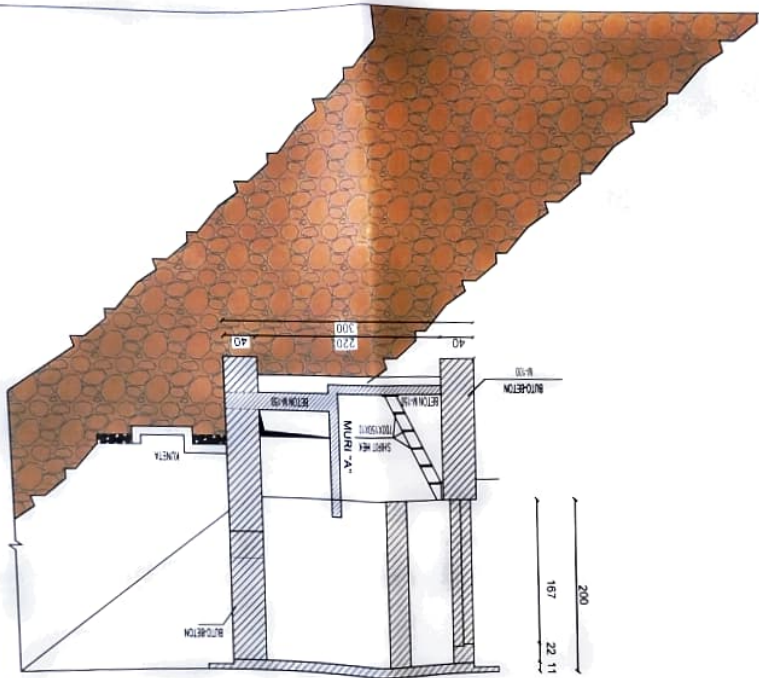

FURNIZIMI ME UJE I ZONAVE RURALE RRESHEN  
RREJETI SHPERNDARES FAZA-II  
PRERJA C-C E KAPTAZHIT NR.2, SHK 1:50  
SHEMJA AKTUALE




*Handwritten signature*

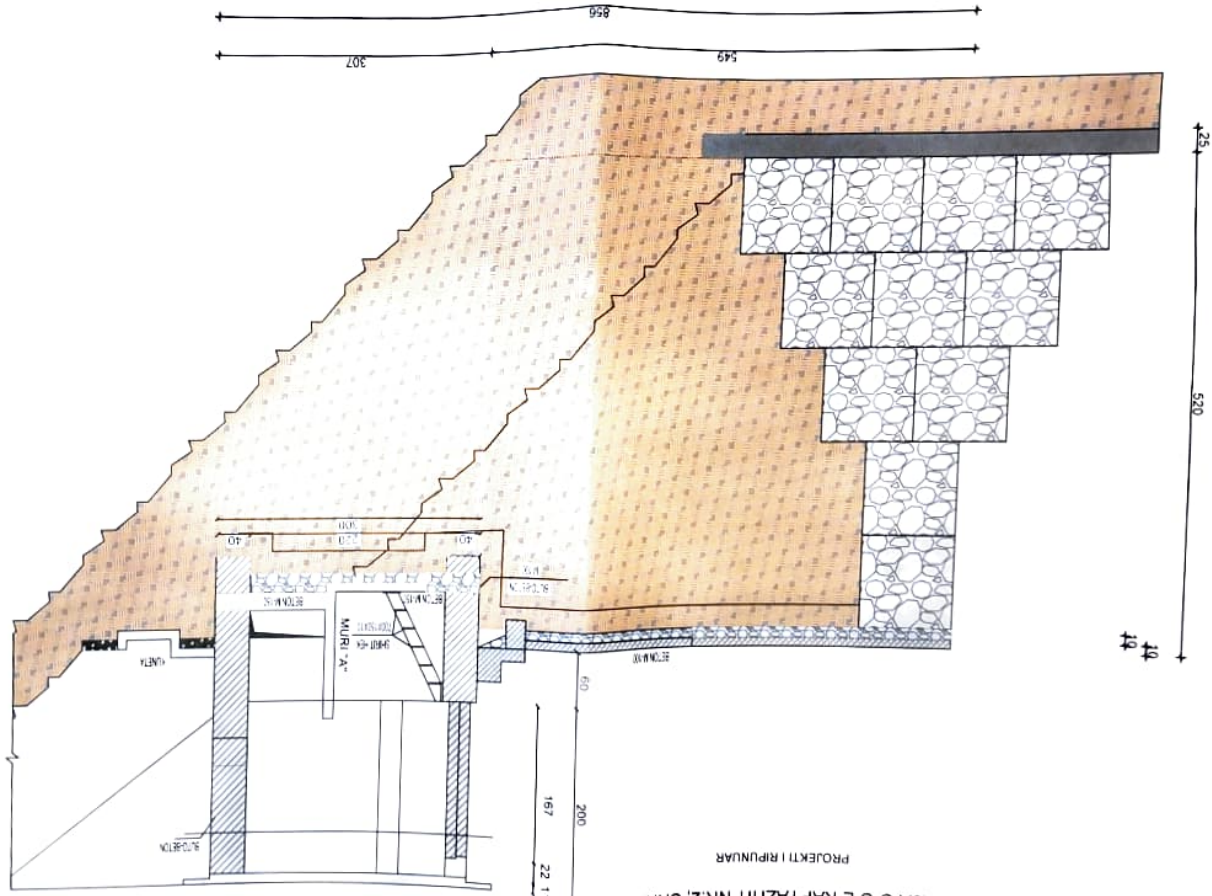

FURNIZIMI ME UJE I ZONAVE RURALE RRESHEN  
RREJETI SHPERNDARRES FAZA-II  
PRERJA C-C E KAPTAZHIT NR.2, SHK 1:50  
PROJEKTI I RIPUNUAR

0

FURNIZIMI ME UJE I ZONAVE RURALE RRESHEN  
 RRJETI SHPERNDARES FAZA-II  
 PLANIMETRIA MBULIMIT TE KAPTAZHIT NR.2 SHK 1:50  
 PLANIMETRIA E MBULIMIT 1:50

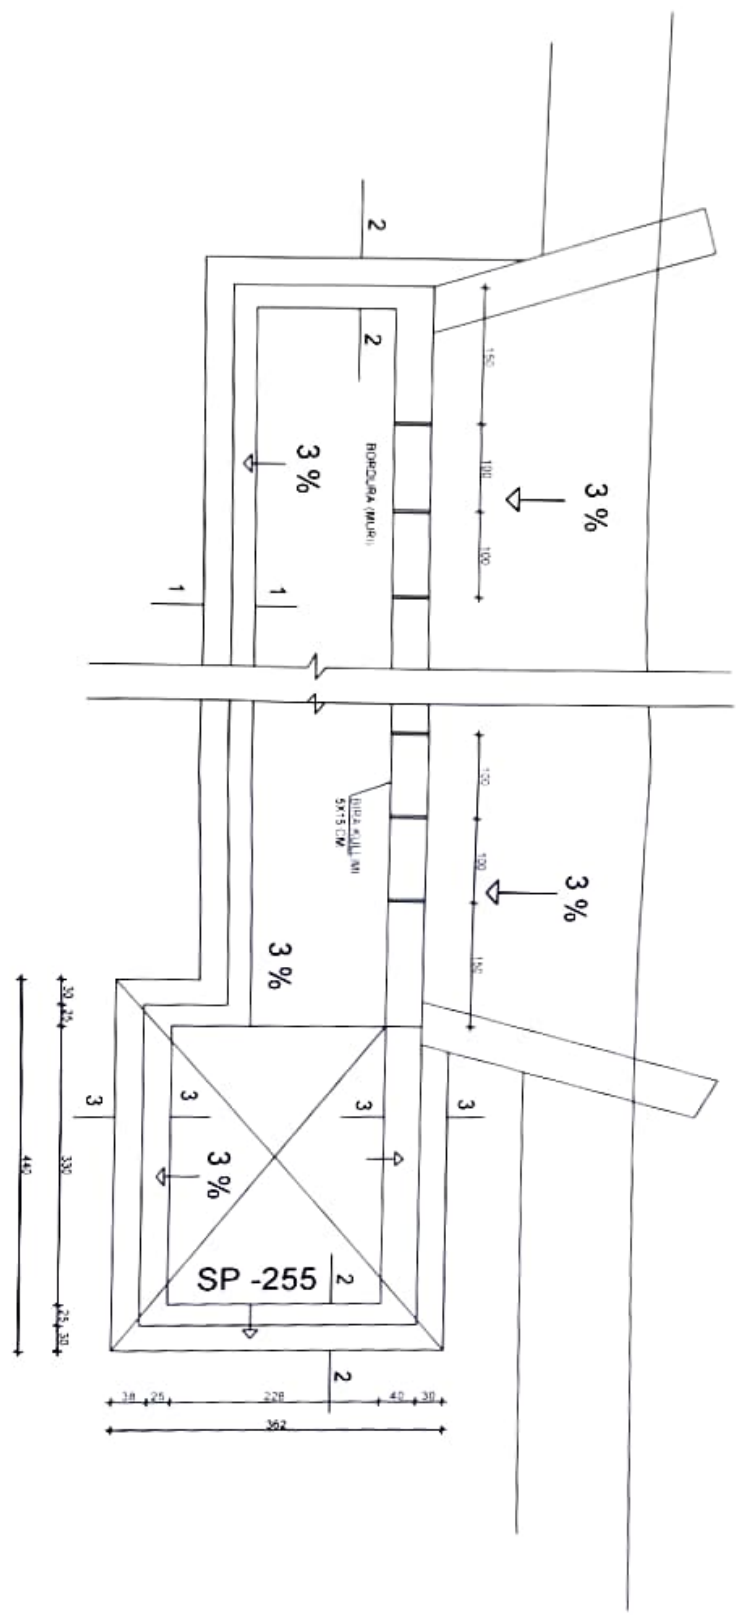

*Handwritten signature or mark.*



FURNIZIMI ME UJE I ZONAVE RURALE RRESHEN  
RRJETI SHPERNDARES FAZA-II  
PLANIMETRIA MBULIMIT TE KAPTAZHIT NR.2 SHK 1:50

PLANIMETRIA E MBULIMIT 1:50

