


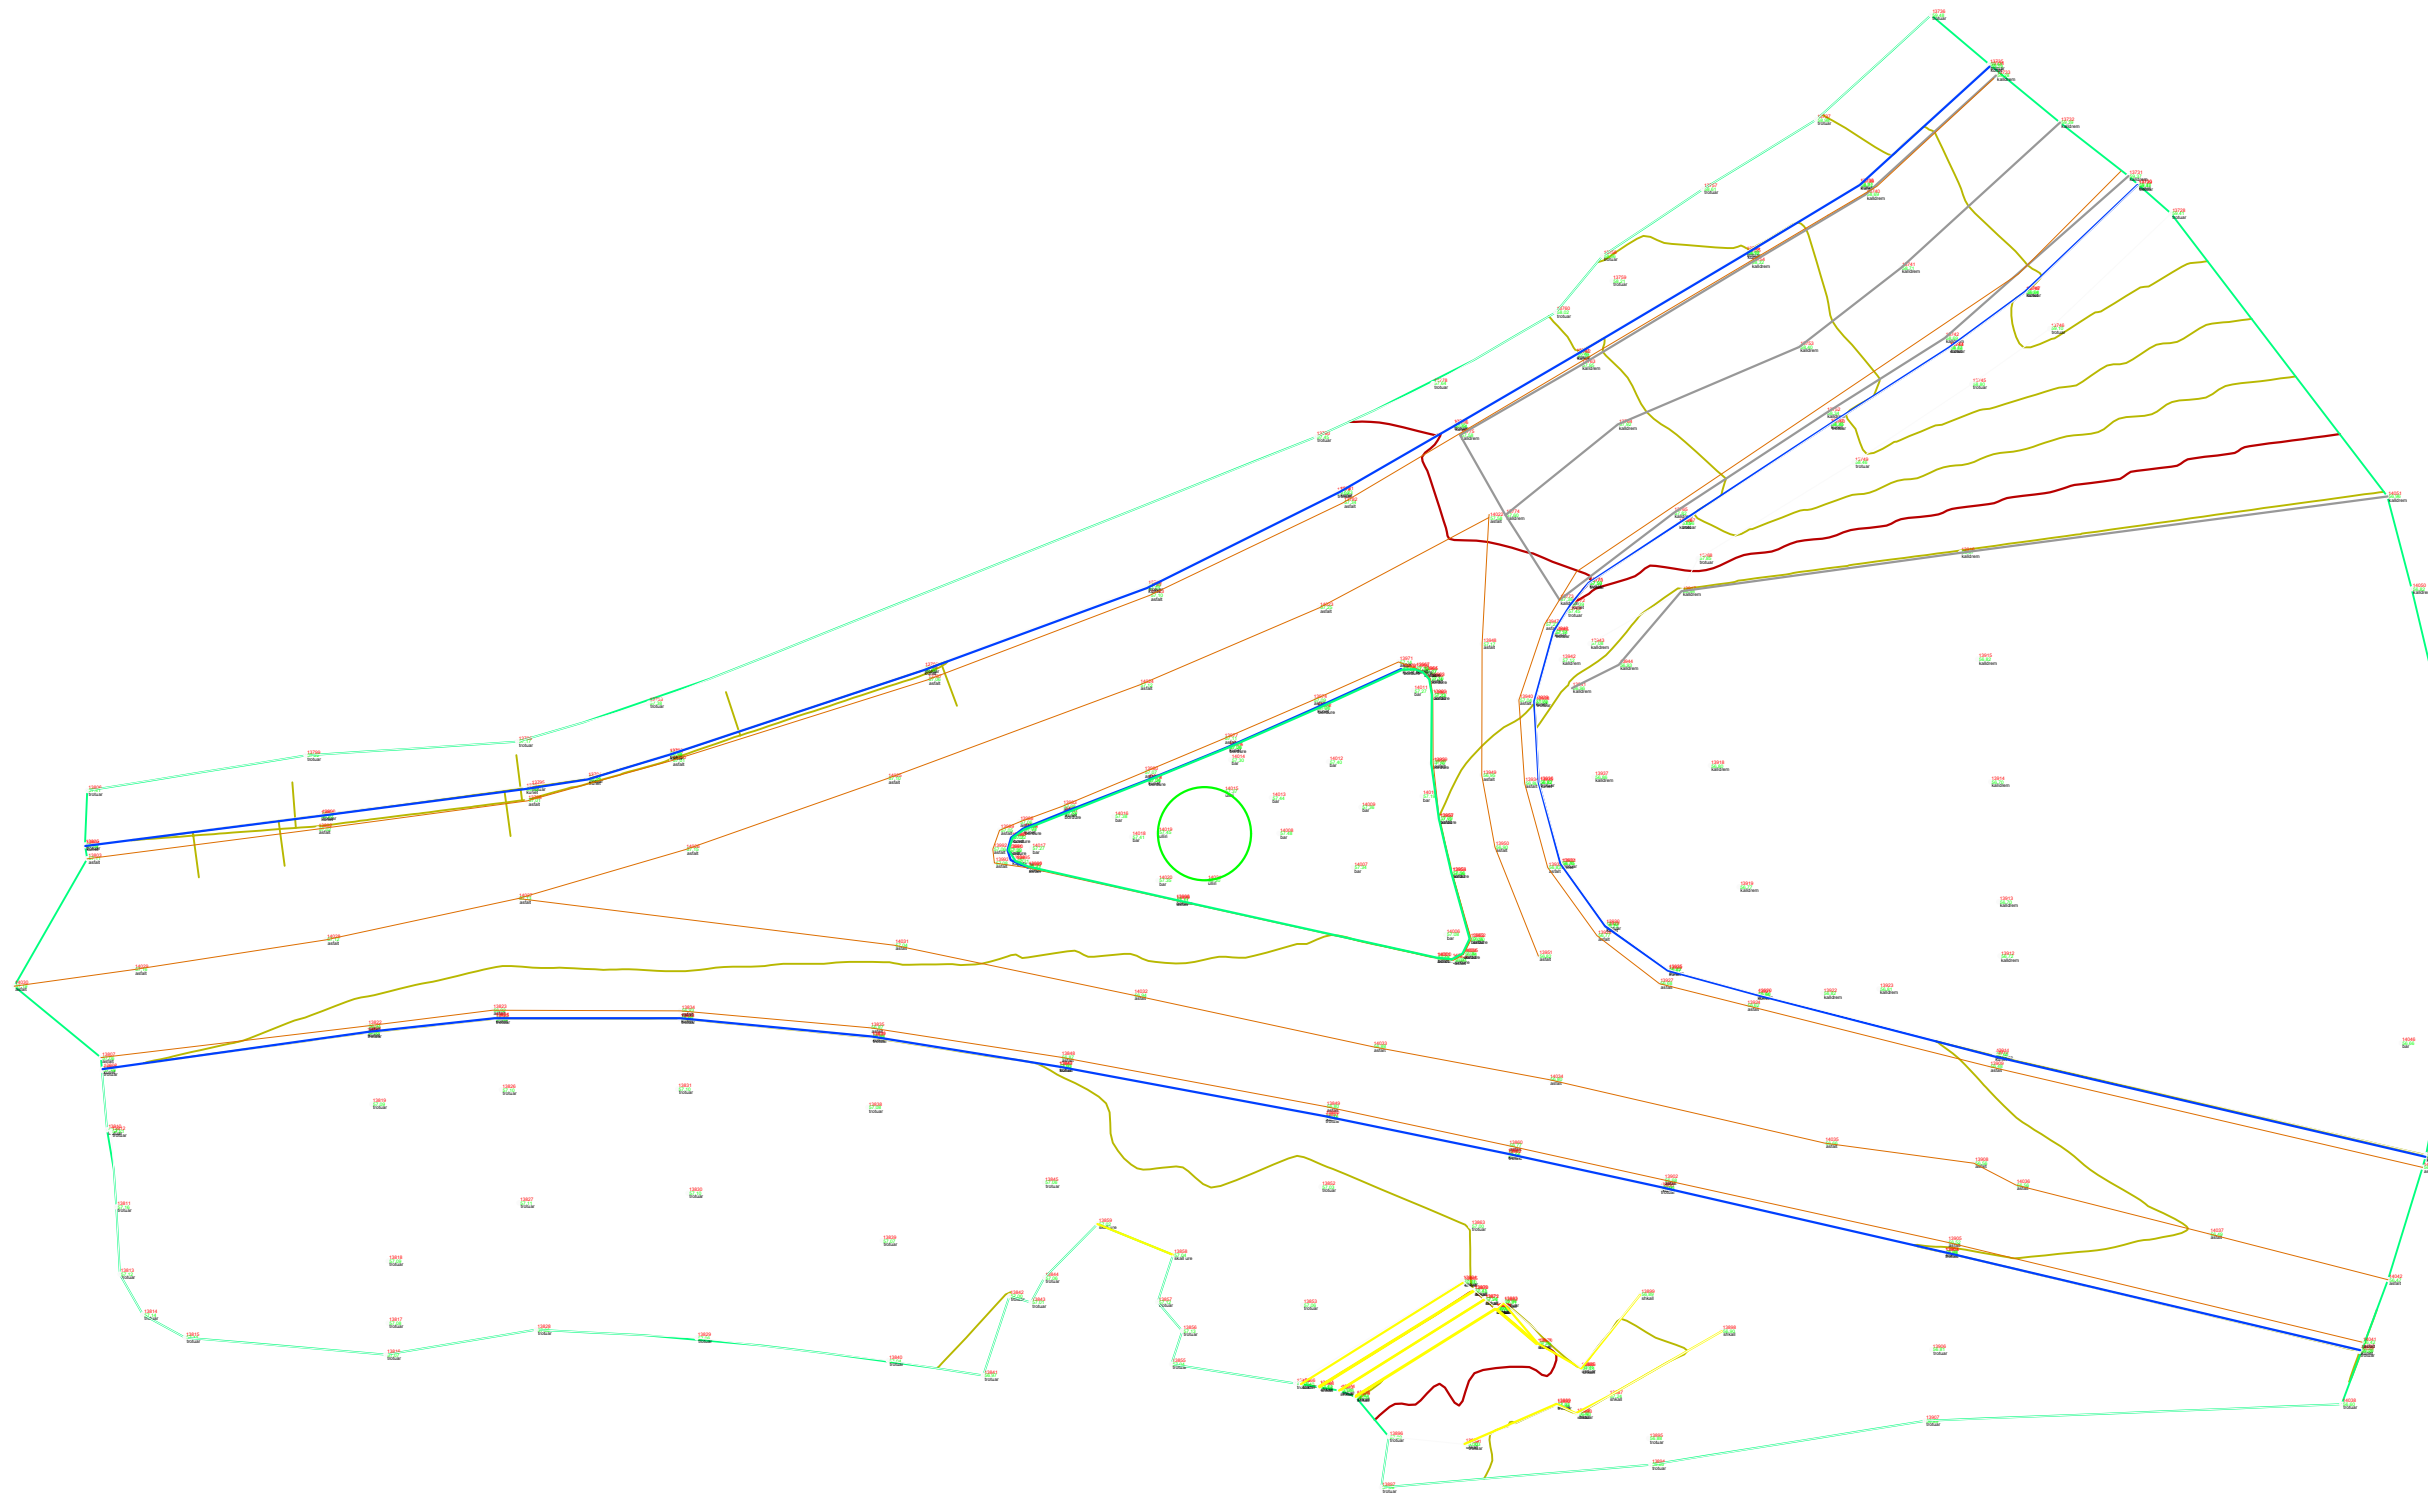

BASHKIA BERAT

OBJEKTI: “REHABILITIM I NYJES SE TRAFIKUT, MANGALEM”

**MIRATOI:
KRYETARI I BASHKISË
ERVIN DEMO**



BASHKIA BERAT



Projekt Zbatimi

Pergjeth:	Pozicioni	Emri	Nr. Licensës	Firma
	Arktekt	LUCIANO BOJAXHU		
	Arktekt	IRIS HOXHALLARI		
	Arktekt	FRENCI CECA		
	Ing	VALENTINA KARABINA		
	Top	DEJAN ZYLFIYARI		

Mirato:

TITULLI I PROJEKTIT: "REHABILITIM NYJES SE TRAFIKUT MANGALEM, BASHKIA BERAT".

FAZA E PROJEKTIT	Nr. i Dokumentit	Shkalla	Rishikimi	Përmasa e fletës	Fleta
PROJEKT ZBATIMI		1:500		A3	



BASHKIA BERAT



Projekt Zbatimi

Pergjithësi	Pozicioni	Emri	Nr. Licensës	Firma
	Arktekt	LUCIANO BOJAKHU		
	Arktekt	IRIS HOKHALLARI		
	Arktekt	FRENCI CECA		
	Ing	VALENTINA KARABINA		
	Top	DEJAN ZYLJFTARI		


Mirato:

TITULLI I PROJEKTIT: "REHABILITIMI NYJES SE TRAFIKUT MANGALEM, BASHKIA BERAT".


FAZA E PROJEKTIT	Nr. i Dokumentit	Shkalla	Rishikimi	Përmasa e fletës	Fleta
PROJEKT ZBATIMI		1:500		A3	



Profil Tip

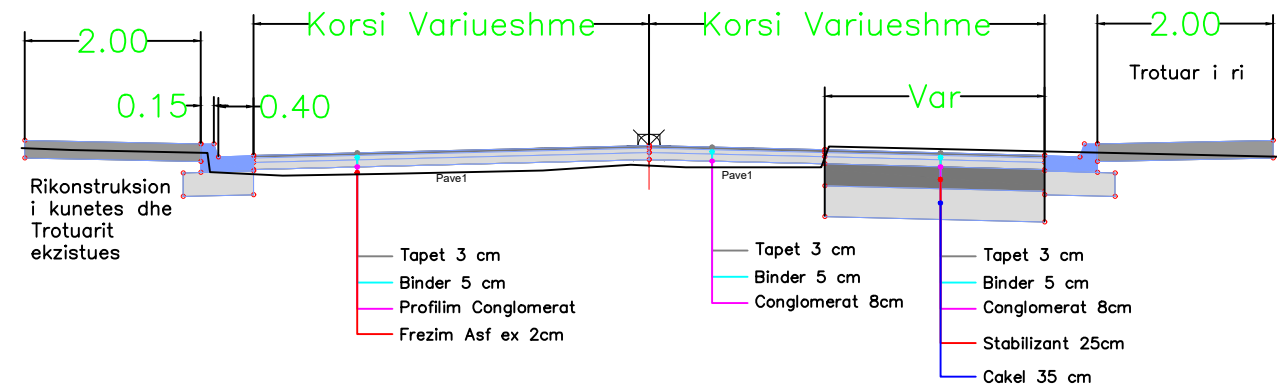

Rrotondo

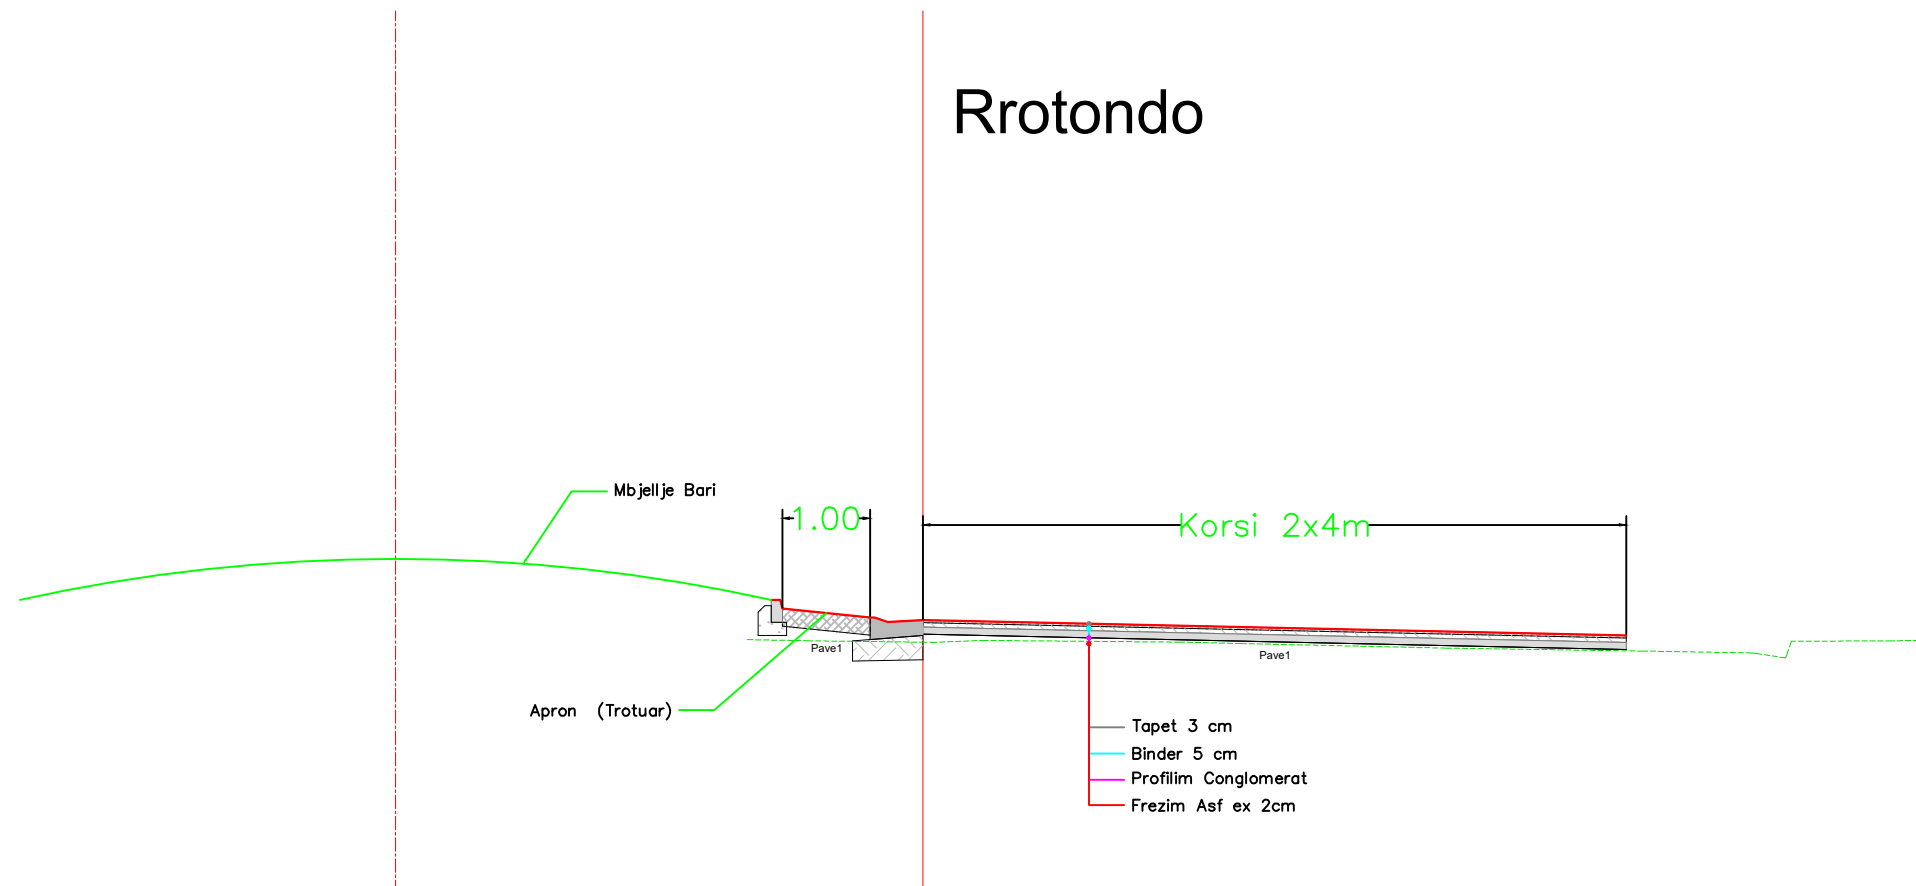

BASHKIA BERAT



Projekt Zbatimi

Pergjith:	pozicioni	Emri	Nr. Licenses	Firma
	Arktekt	LUCIANO BOJAXHU		
	Arktekt	IRIS HOKHALLARI		
	Arktekt	FRENCI CECA		
	Ing	VALENTINA KARABINA		
	Top	DEJAN ZYLFIYARI		

Mirato:

TITULLI I PROJEKTIT: "REHABILITIMI NYJES SE TRAFIKUT MANGALEM, BASHKIA BERAT".


FAZA E PROJEKTIT

PROJEKT ZBATIMI


Nr. i Dokumentit	Shkalla	Rishikimi	Përmasa e fletës	Fleta
	1:500		A3	



Bordure Ishulli majtas

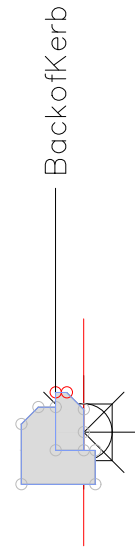

Bordure Ishulli djathtas

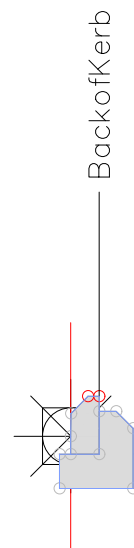

BASHKIA BERAT





Projekt Zbatimi

Pergjith:	Pozicioni	Emri	Nr. Licensës	Firma
	Arktekt	LUCIANO BOJAXHU		
	Arktekt	IRIS HOXHALLARI		
	Arktekt	FRENCI CECA		
	Ing	VALENTINA KARABINA		
	Top	DEJAN ZYLFIYARI		

Mirato:

TITULLI I PROJEKTIT: "REHABILITIMI NYJES SE TRAFIKUT MANGALEM, BASHKIA BERAT".

FAZA E PROJEKTIT	Nr. i Dokumentit	Shkalla	Rishikimi	Përmasa e fletës	Fleta
PROJEKT ZBATIMI		1:500		A3	

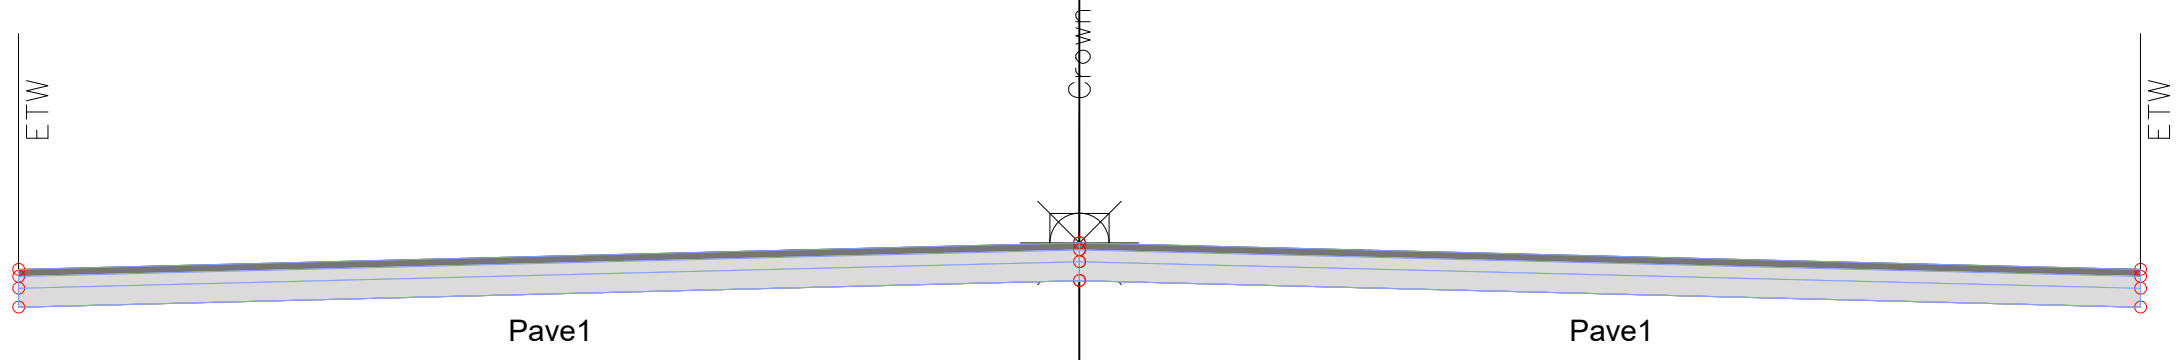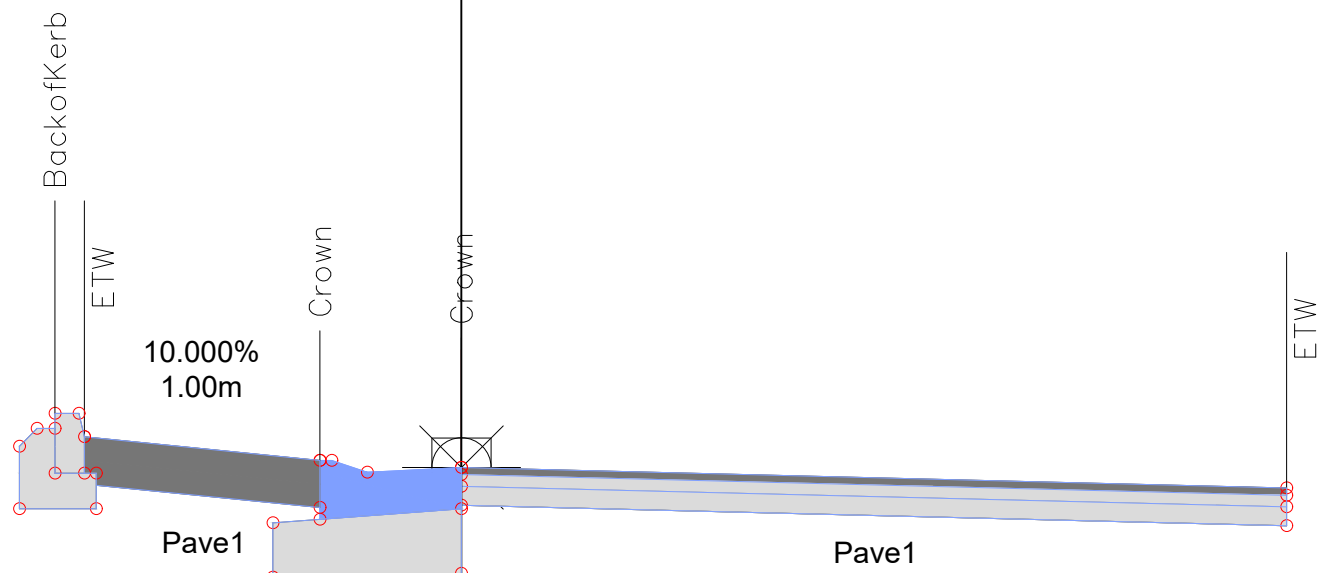

BASHKIA BERAT




Projekt Zbatimi

Pergjeth:	pozicioni	Emri	Nr. Licenses	Firma
	Arktekt	LUCIANO BOJAXHU		
	Arktekt	IRIS HOXHALLARI		
	Arktekt	FRENCI CECA		
	Ing	VALENTINA KARABINA		
	Top	DEJAN ZYLJFYTARI		

Mirato:
TITULLI I PROJEKTIT: "REHABILITIMI NYJES SE TRAFIKUT MANGALEM, BASHKIA BERAT".

FAZA E PROJEKTIT	Nr. i Dokumentit	Shkalla	Rishikimi	Përmasa e fletës	Fleta
PROJEKT ZBATIMI		1:500		A3	

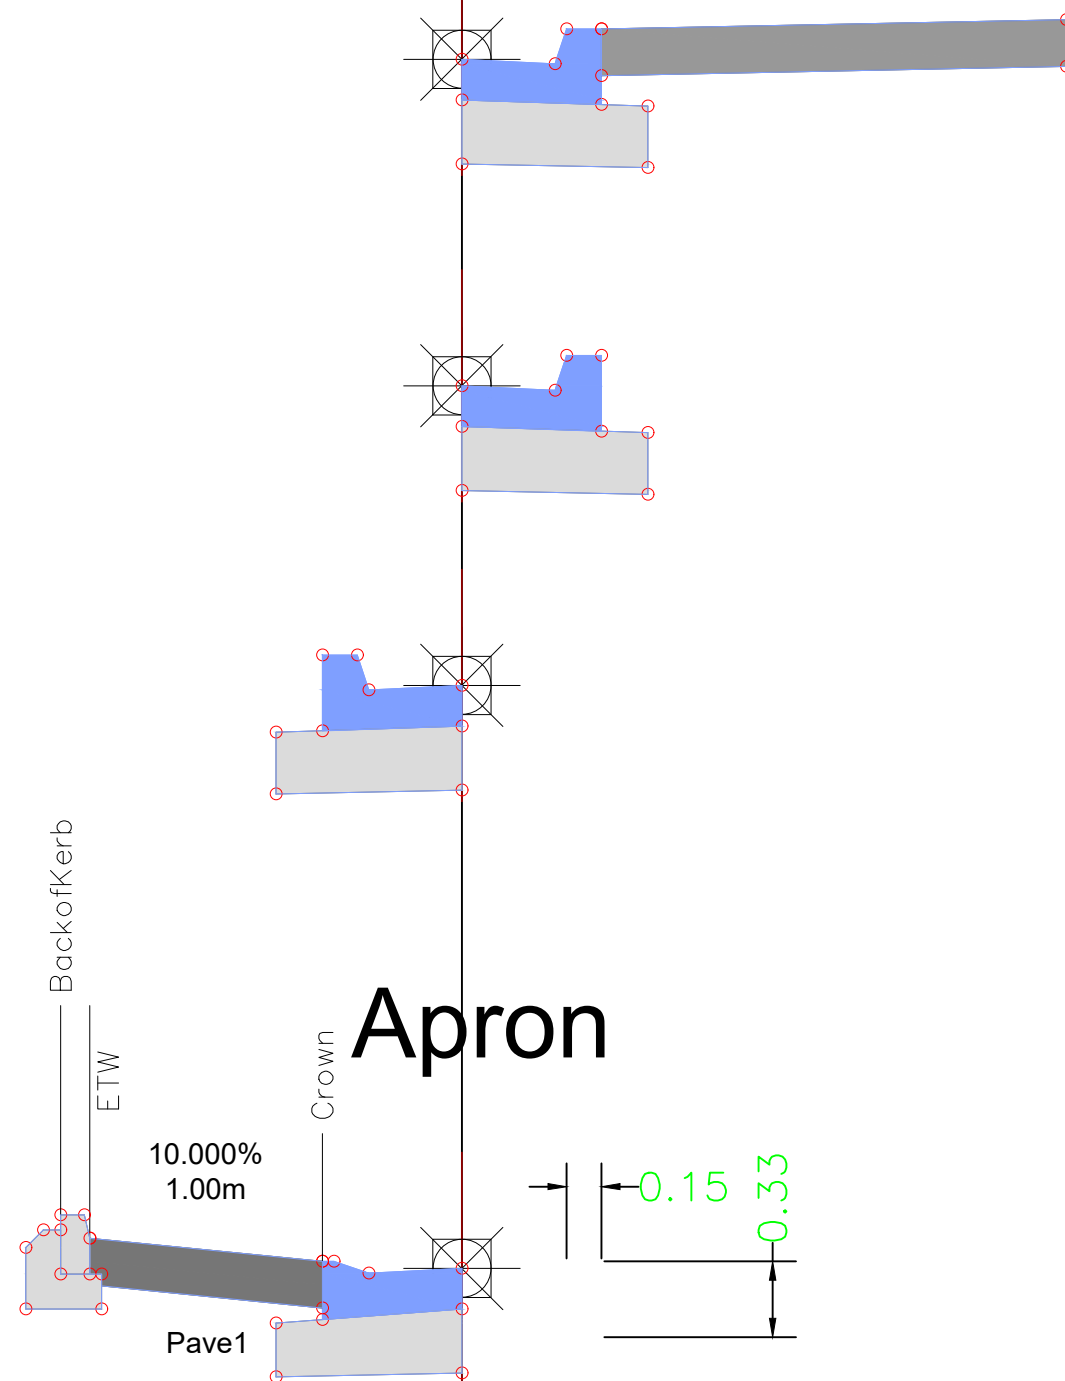

BASHKIA BERAT



Projekt Zbatimi

Pergjethi:	pozicioni	Emri	Nr. Licenses	Firma
	Arktekt	LUCIANO BOJAXHU		
	Arktekt	IRIS HOXHALLARI		
	Arktekt	FRENCI CECA		
	Ing	VALENTINA KARABINA		
	Top	DEJAN ZYLJFYTARI		


Mirato:

TITULLI I PROJEKTIT: "REHABILITIMI NYJES SE TRAFIKUT MANGALEM, BASHKIA BERAT".

FAZA E PROJEKTIT	Nr. i Dokumentit	Shkalla	Rishikimi	Pemmasa e fletës	Fleta
PROJEKT ZBATIMI		1:500		A3	



Chainage 10.000
AI-1

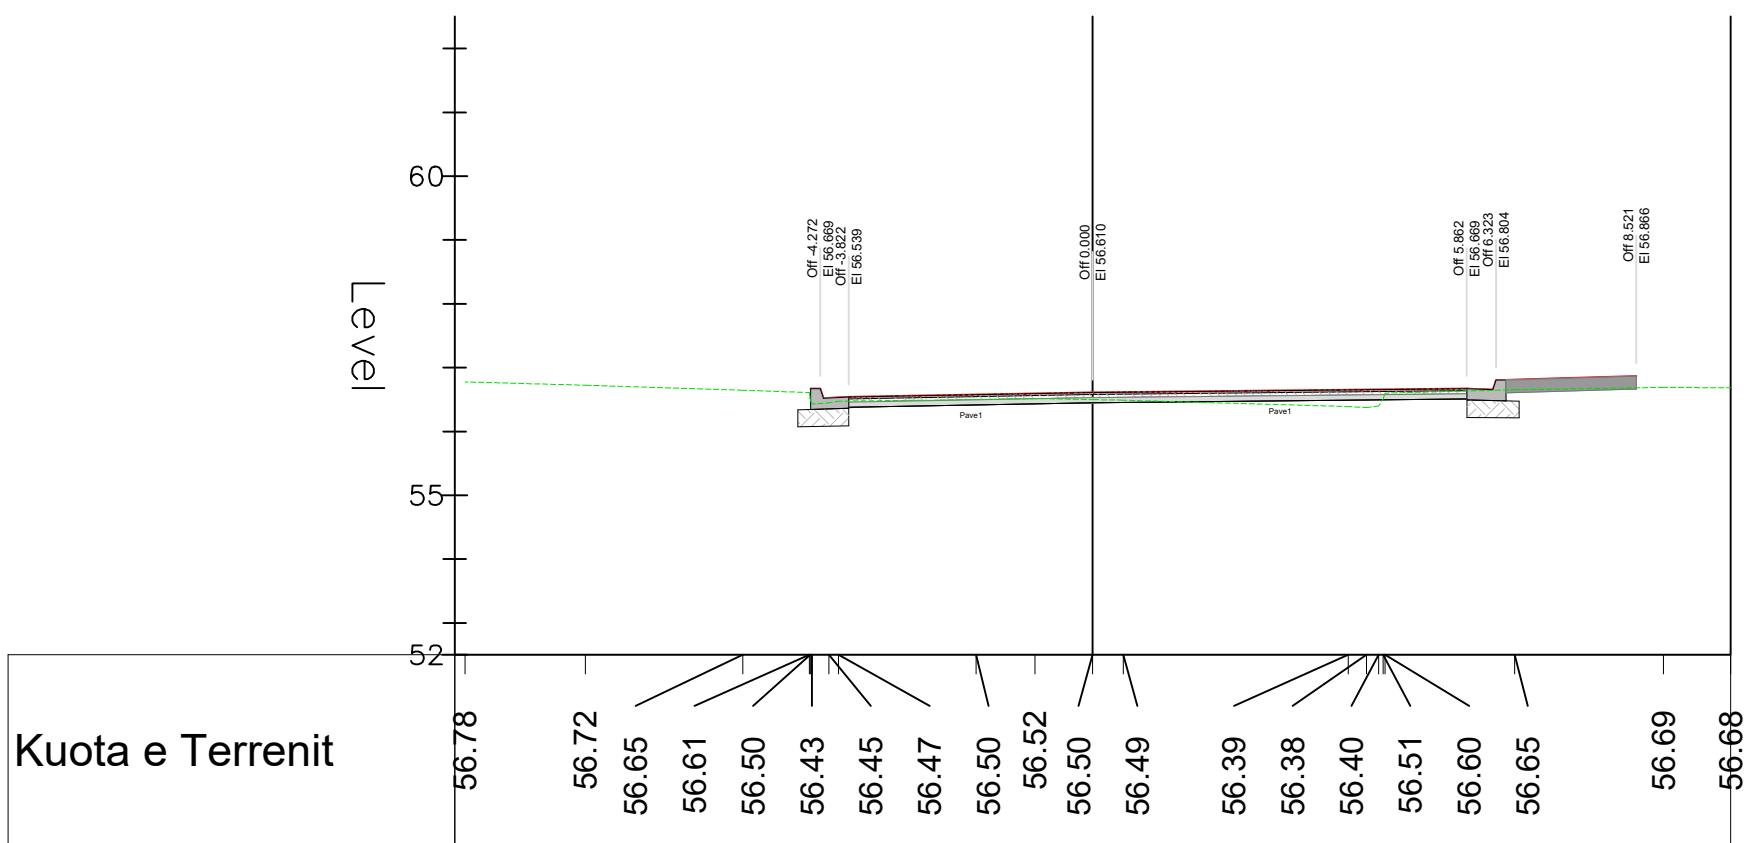

BASHKIA BERAT



Projekt Zbatimi

Pergjith:	pozicioni	Emri	Nr. Licenses	Firma
	Arktekt	LUCIANO BOJAXHU		
	Arktekt	IRIS HOXHALLARI		
	Arktekt	FRENCI CECA		
	Ing	VALENTINA KARABINA		
	Top	DEJANI ZYLFIYARI		


Mirato:

TITULLI I PROJEKTIT: "REHABILITIMI NYJES SE TRAFIKUT MANGALEM, BASHKIA BERAT".

FAZA E PROJEKTIT	Nr. i Dokumentit	Shkalla	Rishikimi	Pemmasa e fletës	Fleta
PROJEKT ZBATIMI		1:500		A3	



Chainage 01.000
AI-1

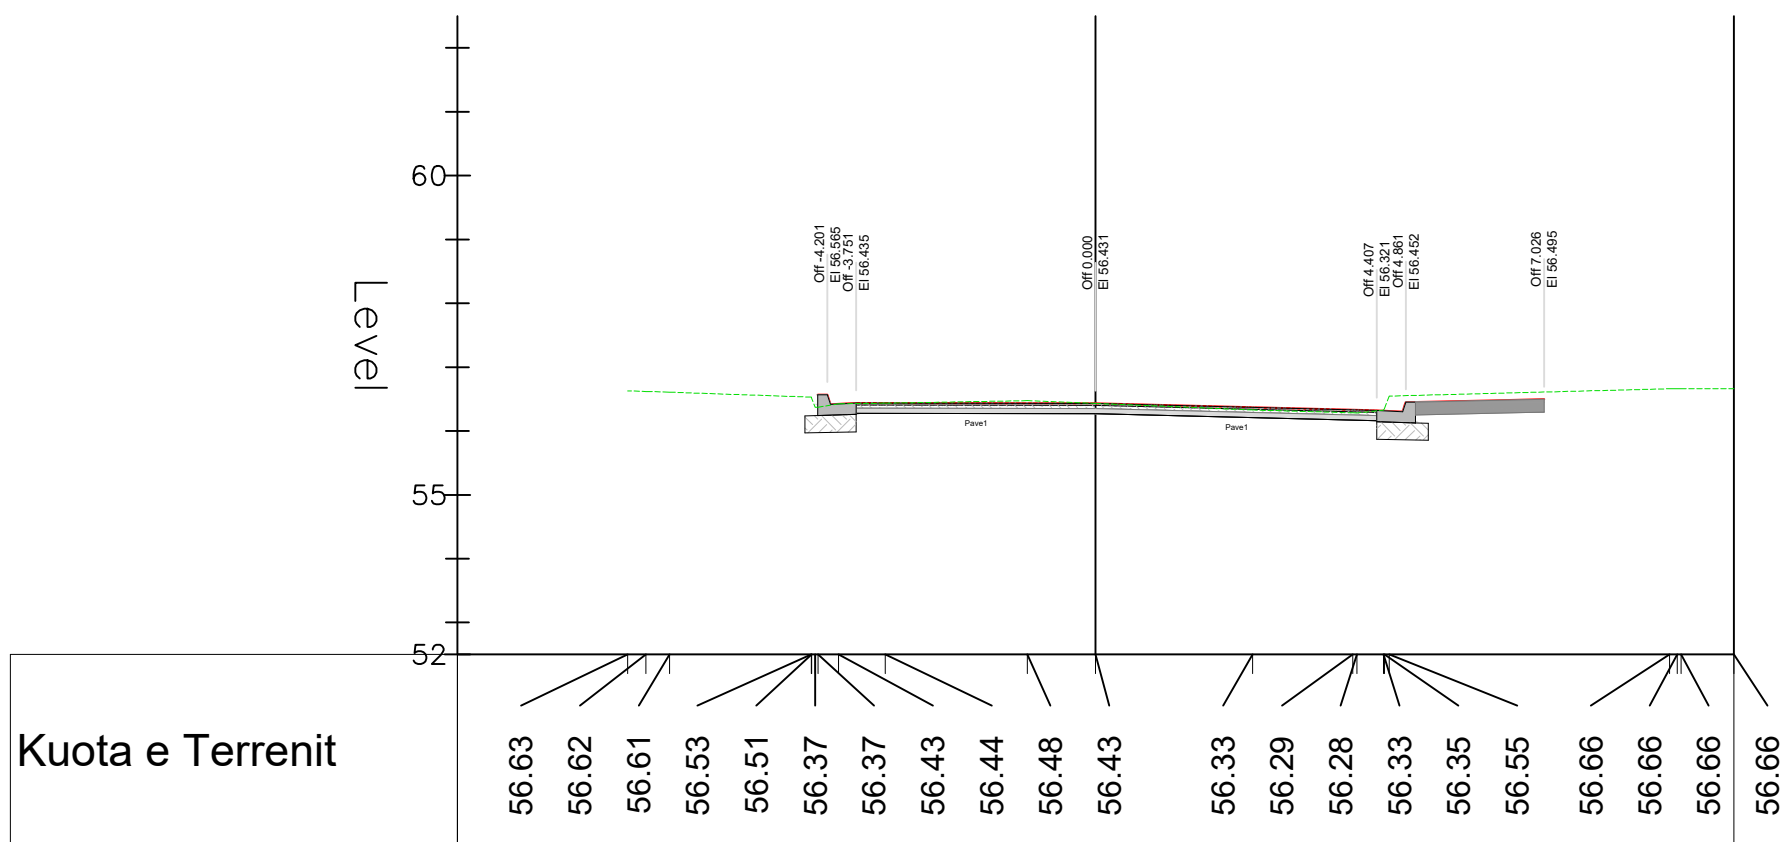

BASHKIA BERAT




Projekt Zbatimi

Pergjith:	pozicioni	Emri	Nr. Licenses	Firma
	Arktekt	LUCIANO BOJAXHU		
	Arktekt	IRIS HOXHALLARI		
	Arktekt	FRENCI CECA		
	Ing	VALENTINA KARABINA		
	Top	DEJAN ZYLJFYTARI		


Mirato:

TITULLI I PROJEKTIT: "REHABILITIM NYJES SE TRAFIKUT MANGALEM, BASHKIA BERAT".

FAZA E PROJEKTIT	Nr. i Dokumentit	Shkalla	Rishikimi	Pemasa e fletës	Fleta
PROJEKT ZBATIMI		1:500		A3	

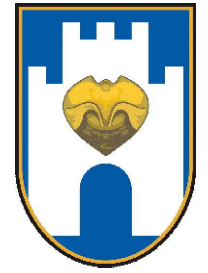

Chainage 30.000
AI-1

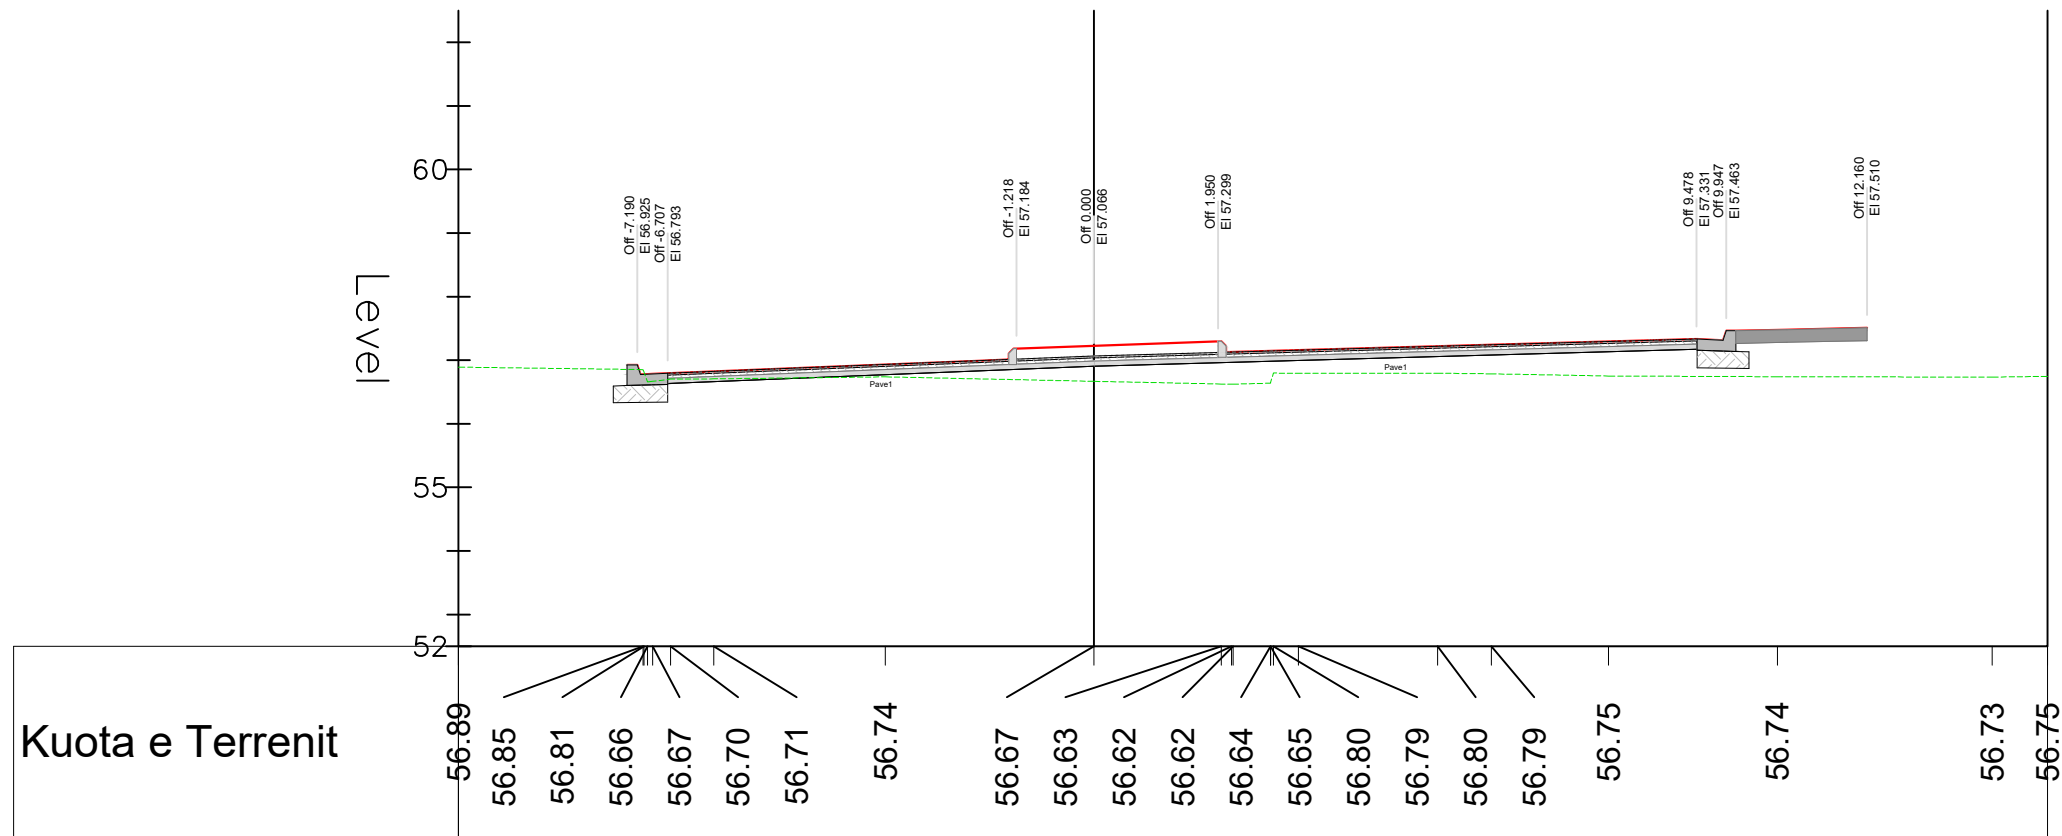

BASHKIA BERAT



Projekt Zbatimi

Pirgëtit:	Pozicioni	Emri	Nr. Licensës	Firma
	Arkitekt	LUCIANO BOJAVHU		
	Arkitekt	IRIS HOKHALLARI		
	Arkitekt	FRENCI CECA		
	Inj	VALENTINA KARABINA		
	Top	DEJAN ZYLJFTARI		

Mirato:

TITULLI I PROJEKTIT: "REHABILITIMI NYJES SE TRAFIKUT MANGALEM BASHKIA BERAT".

FAZA E PROJEKTIT	Nr. i Dokumentit	Shkalla	Rishikimi	Përmasa e fletës	Fleta
PROJEKT ZBATIMI		1:500		A3	



BASHKIA BERAT



Projekt Zbatimi


Pergatit:	pozicioni	Emri	Nr. Licenses	Firma
	Arktekt	LUCIANO BOJAXHU		
	Arktekt	IRIS HOKHALLARI		
	Arktekt	FRENCI CECA		
	Ing	VALENTINA KARABINA		
	Top	DEJAN ZYLJFYTARI		

Mirato:

TITULLI I PROJEKTIT: "REHABILITIMI NYJES SE TRAFIKUT MANGALEM, BASHKIA BERAT".


FAZA E PROJEKTIT	Nr. i Dokumentit	Shkalla	Rishikimi	Pemmasa e fletës	Fleta
PROJEKT ZBATIMI		1:500		A3	

Chainage 20.000
AI-1

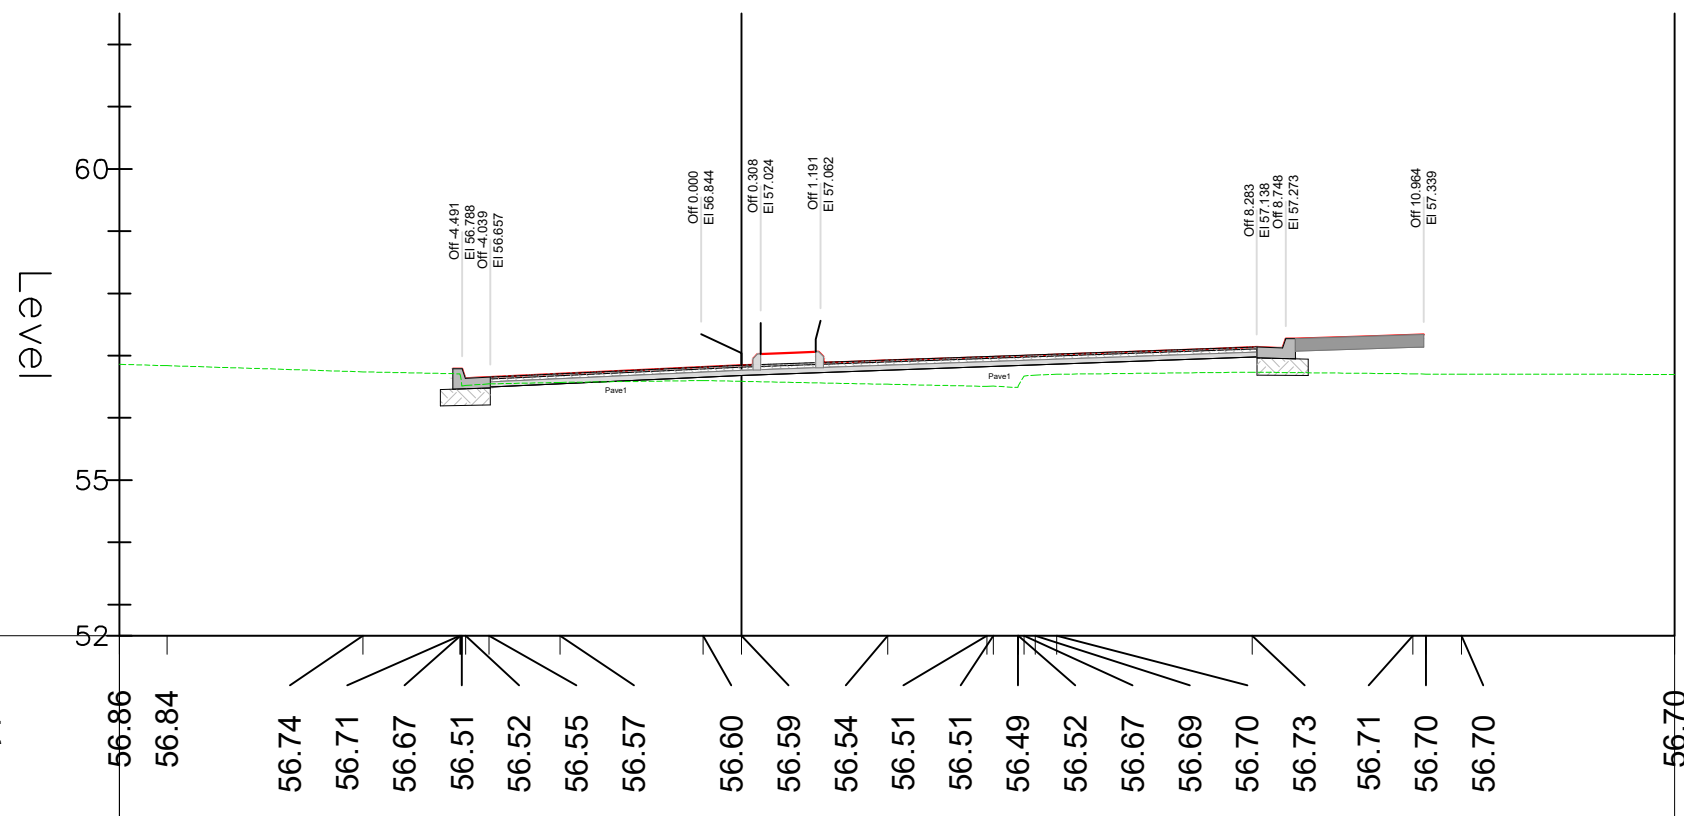



Chainage 10.000
AI-2

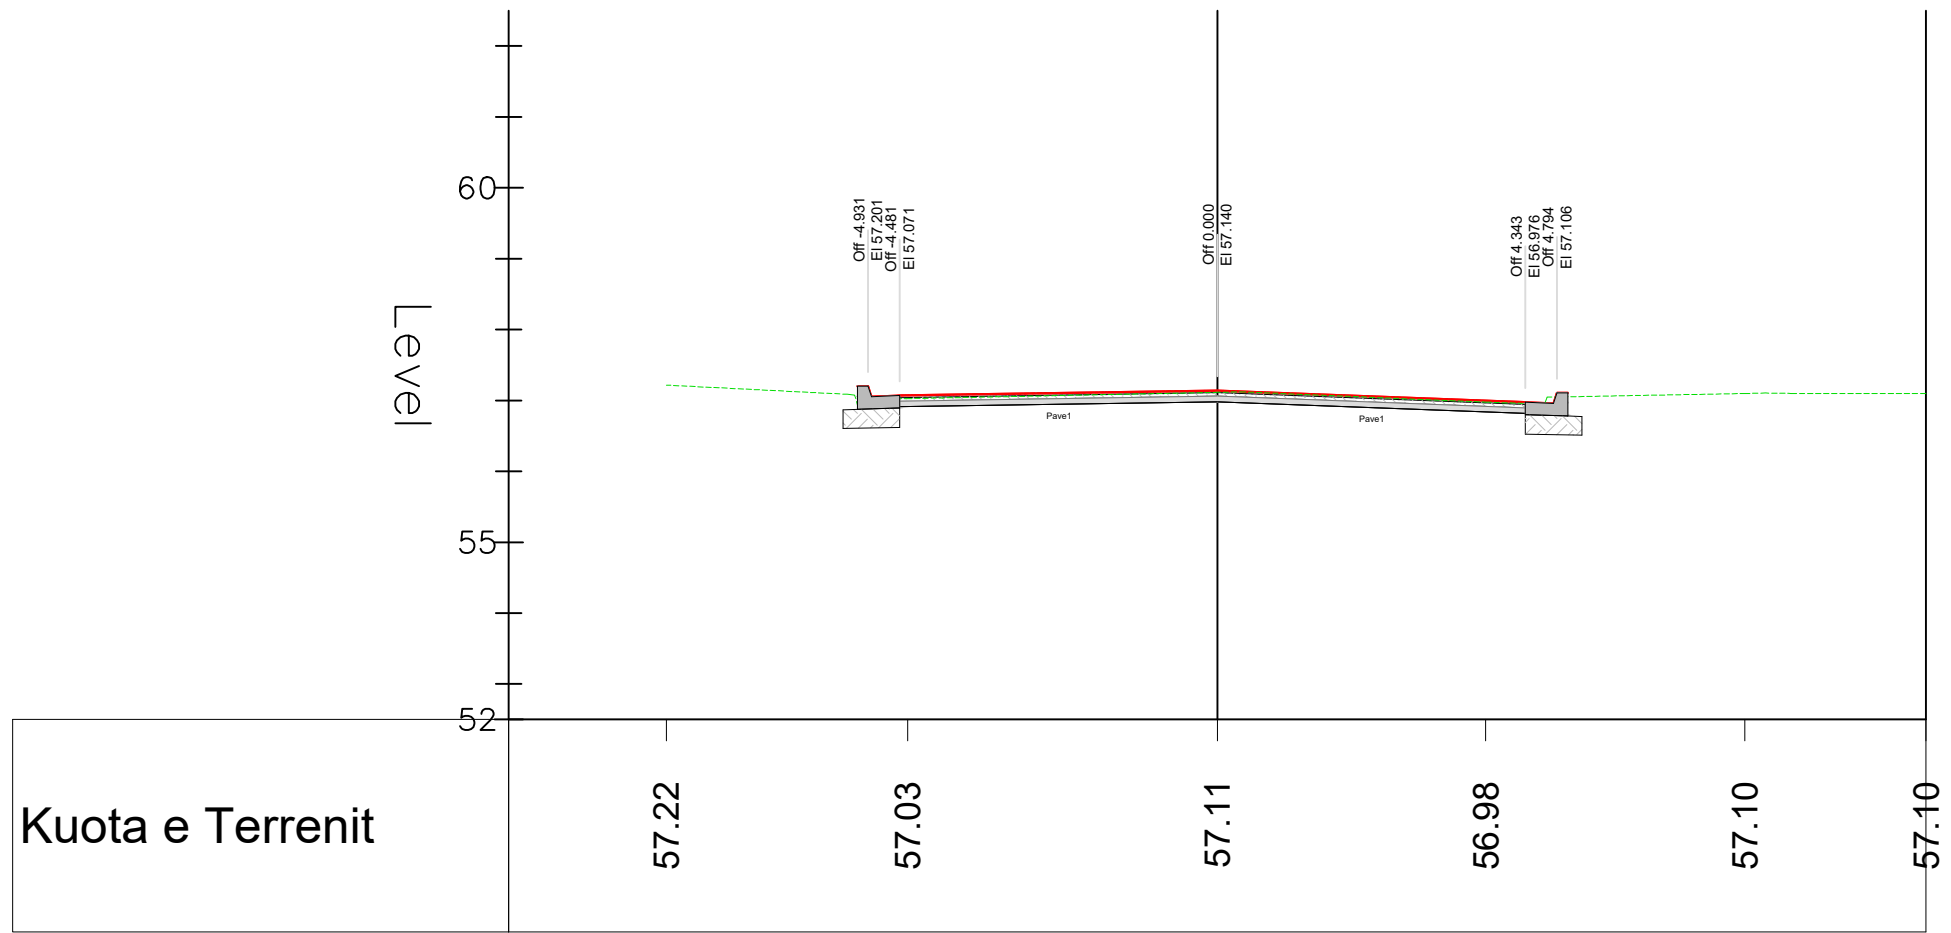

BASHKIA BERAT



Projekt Zbatimi

Pregjtit:	Pozicioni	Emri	Nr. Licenses	Firma
	Arkitekt	LUCIANO BOJAVHU		
	Arkitekt	IRIS HOKHALLARI		
	Arkitekt	FRENCI CECA		
	Ing	VALENTINA KARABINA		
	Top	DEJAN ZYLFTARI		


Mirato:

TITULLI I PROJEKTIT: "REHABILITIMI NYJES SE TRAFIKUT MANGALEM BASHKIA BERAT".

FAZA E PROJEKTIT	Nr. i Dokumentit	Shkalla	Rishikimi	Përmasa e fletës	Fleta
PROJEKT ZBATIMI		1:500		A3	



Chainage 00.000
AI-2

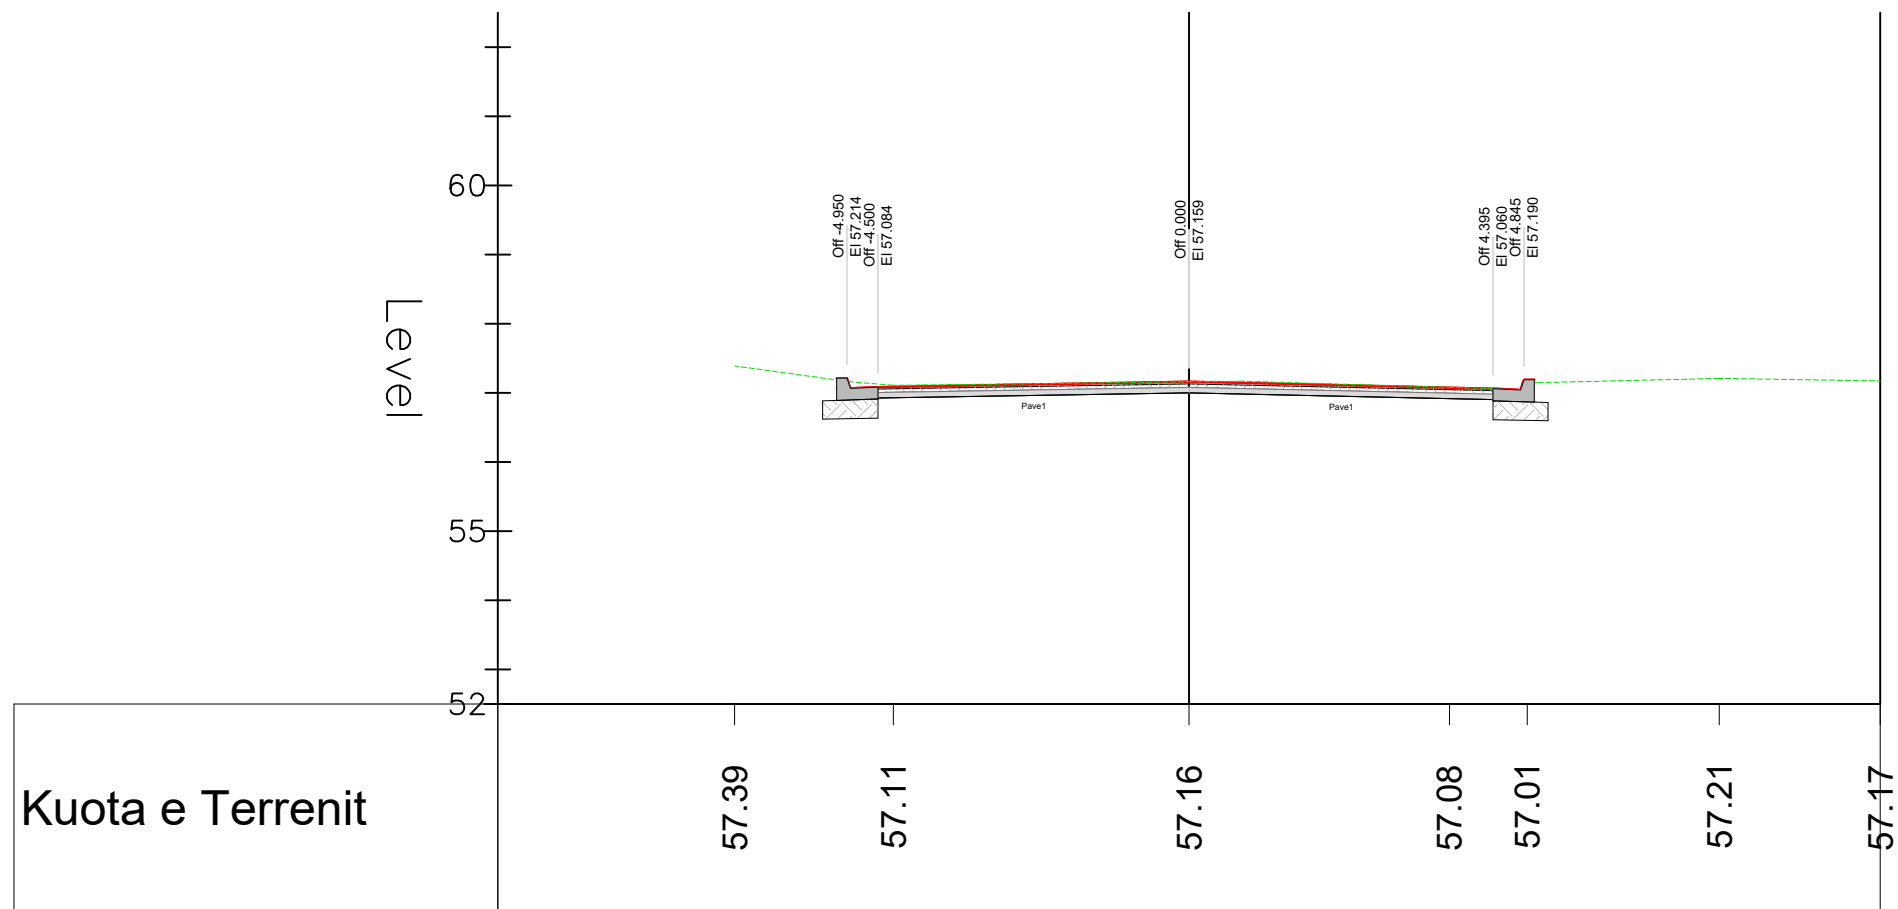

BASHKIA BERAT



Projekt Zbatimi

Pergjeth:	pozicioni	Emri	Nr. Licenses	Firma
	Arktekt	LUCIANO BOJAXHU		
	Arktekt	IRIS HOKHALLARI		
	Arktekt	FRENCI CECA		
	Ing	VALENTINA KARABINA		
	Top	DEJAN ZYLJFYTARI		


Mirato:

TITULLI I PROJEKTIT: "REHABILITIMI NYJES SE TRAFIKUT MANGALEM, BASHKIA BERAT".

FAZA E PROJEKTIT	Nr. i Dokumentit	Shkalla	Rishikimi	Përmasa e fletës	Fleta
PROJEKT ZBATIMI		1:500		A3	



Chainage 30.000
AI-2

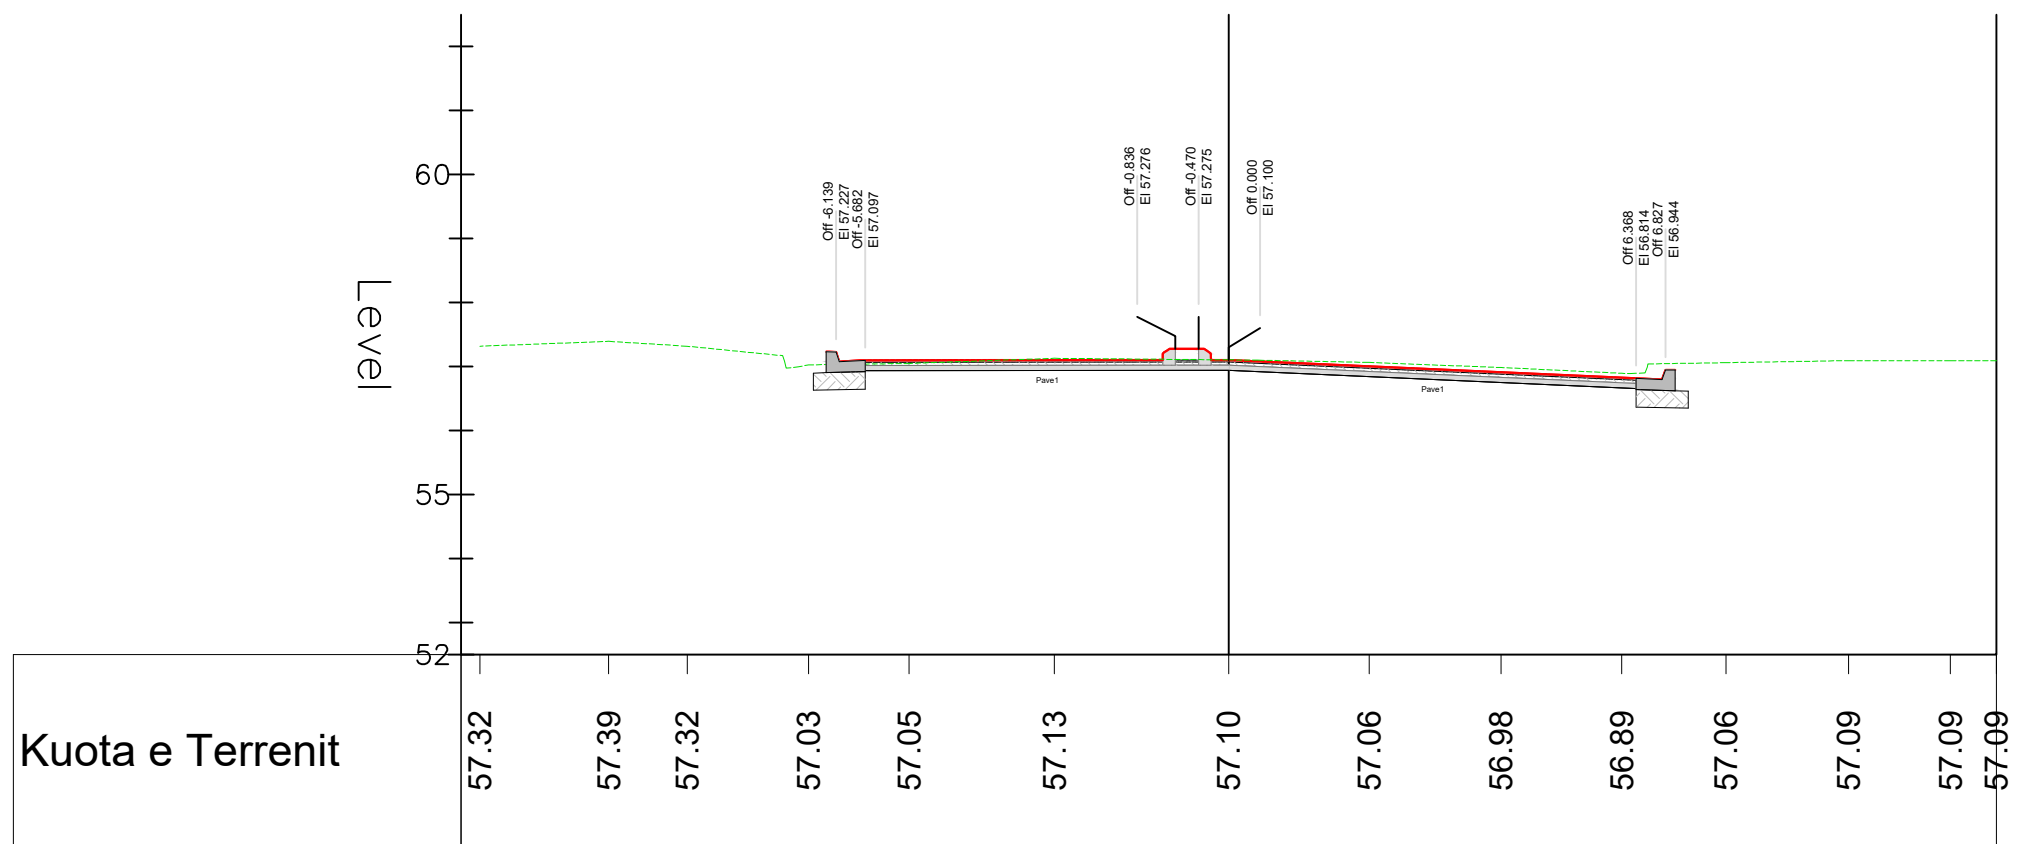

BASHKIA BERAT



Projekt Zbatimi

Pergjeth:	pozicioni	Emri	Nr. Licenses	Firma
	Arktekt	LUCIANO BOJAXHU		
	Arktekt	IRIS HOKHALLARI		
	Arktekt	FRENCI CECA		
	Ing	VALENTINA KARABINA		
	Top	DEJAN ZYLFIYARI		

Mirato:
TITULLI I PROJEKTIT: "REHABILITIM NYJES SE TRAFIKUT MANGALEM, BASHKIA BERAT".

FAZA E PROJEKTIT	Nr. i Dokumentit	Shkalla	Rishikimi	Pemasa e fletës	Fleta
PROJEKT ZBATIMI		1:500		A3	