

*Nr 5555 Pr 1*  
*dt. 7/12/2023.*

MIRATOI  
KRYETARI I BASHKISE





REXHE BYBERI

## *PROJEKT ZBATIMI*


**OBJEKTI: RIPARIMI I MUZEUT HISTORIK TE QYTETIT TE BAJRAM CURRIT**

OBJEKTI :RIPARIMI I MUZEUT HISTORIK TE QYTETIT BAJRAM CURRIT  
 FASADA DIMENSIONE, ORIENTIMI LINDOR

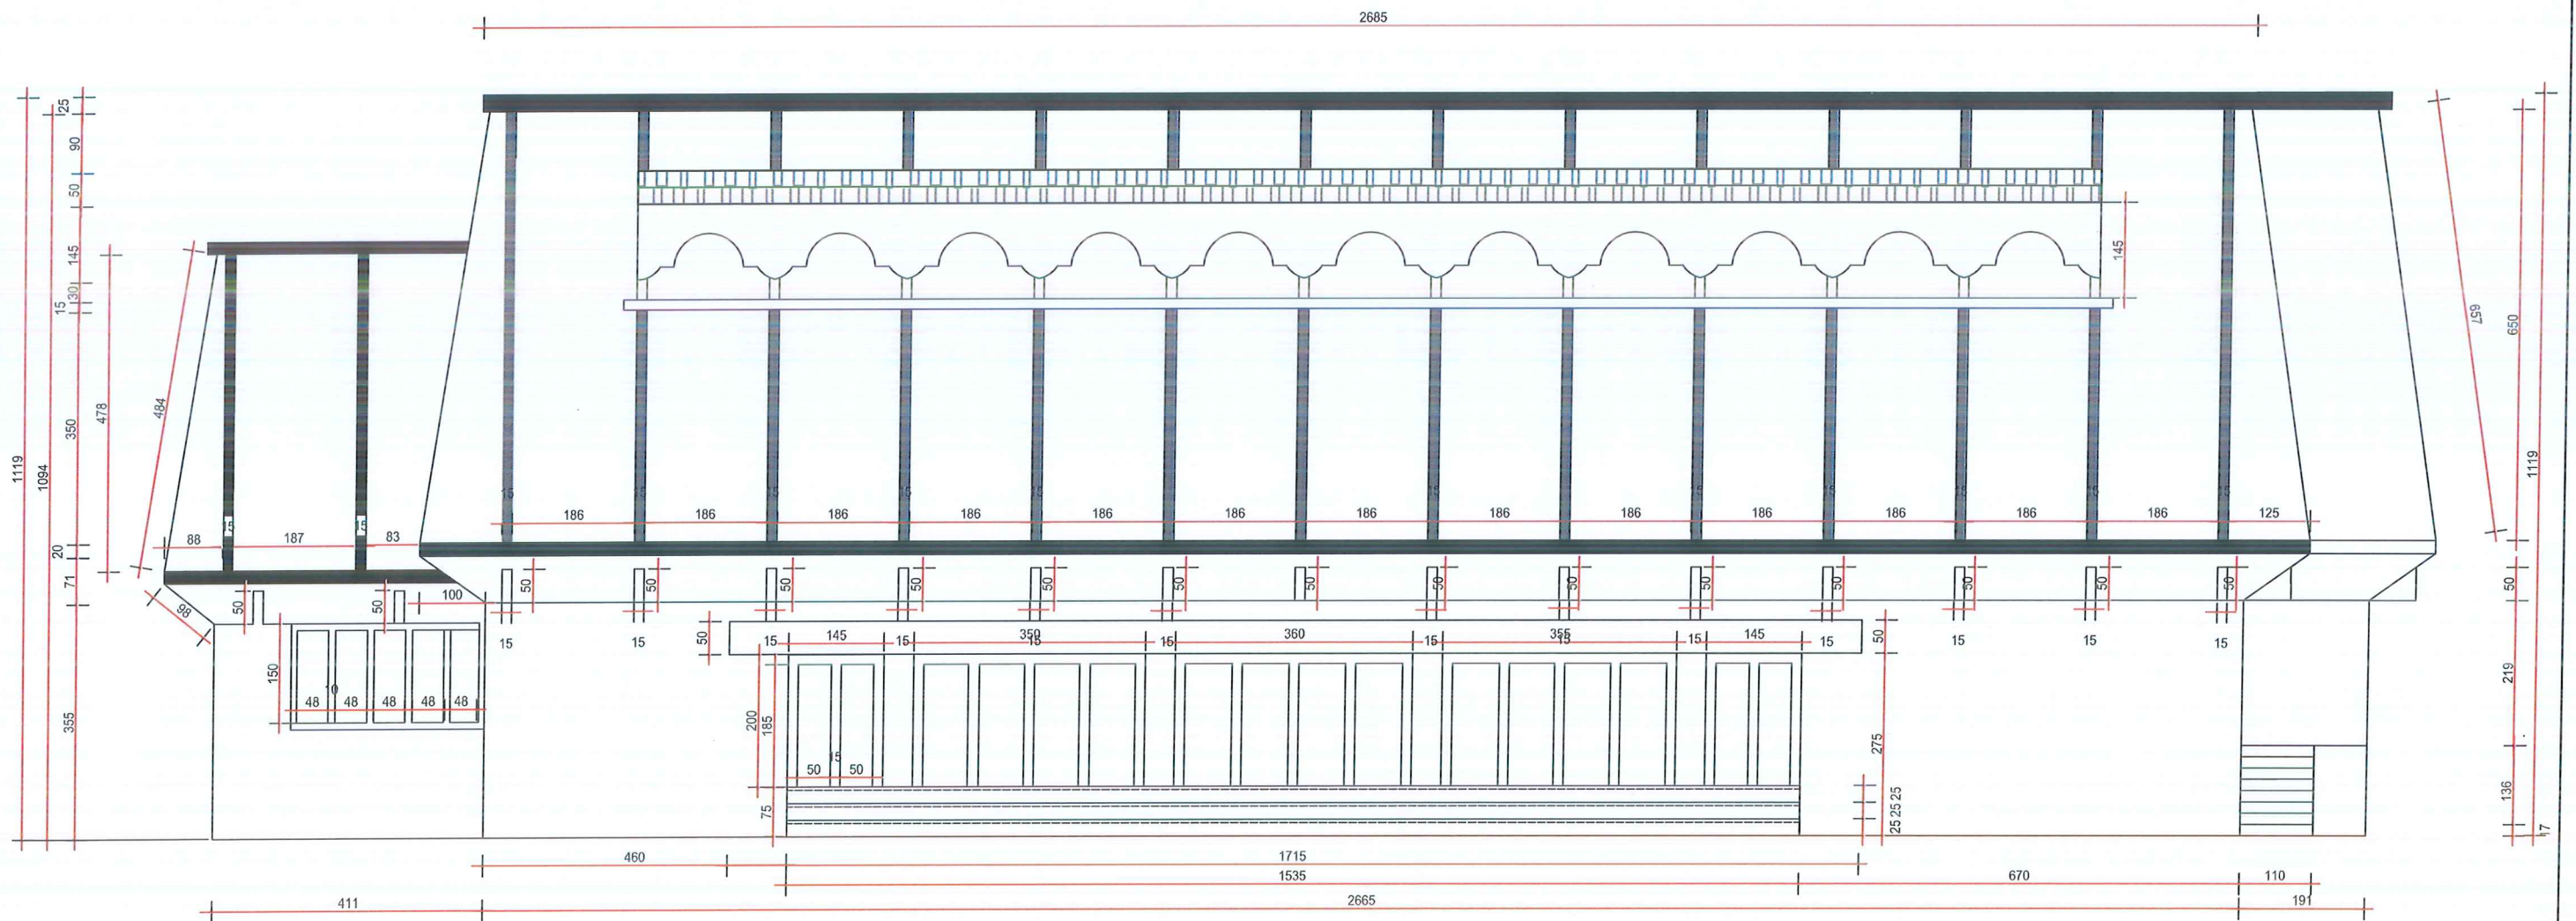


 <p><b>ZYRA E URBANISTIKES</b>                  Adresa: Sheshi "Azem Hajdari" B.Curri                  tel: +35521322373                  E-mail: bashkistropeje@gmail.com</p>	<b>OBJEKTI :RIPARIMI I MUZEUT HISTORIK TE QYTETIT BAJRAM CURRIT</b>		
	AUTORE TE PROJEKTIT : Ing. Egzon MUHAMETAJ Tek. Mustaf VATOCI		EMERTIMI I FLETES : DIMENSIONET E FSADES
POROSITES : <b>BASHKIA TROPOJE</b>	Ark. Hazir ISUFAJ Ark. Time KUÇANA	FLETA NR: 13	SHKALLA 1 : 125
		DATE GUSHT2023	


OBJEKTI :RIPARIMI I MUZEUT HISTORIK TE QYTETIT BAJRAM CURRIT  
 FASADA DIMENSIONE, ORIENTIMI VERIOR

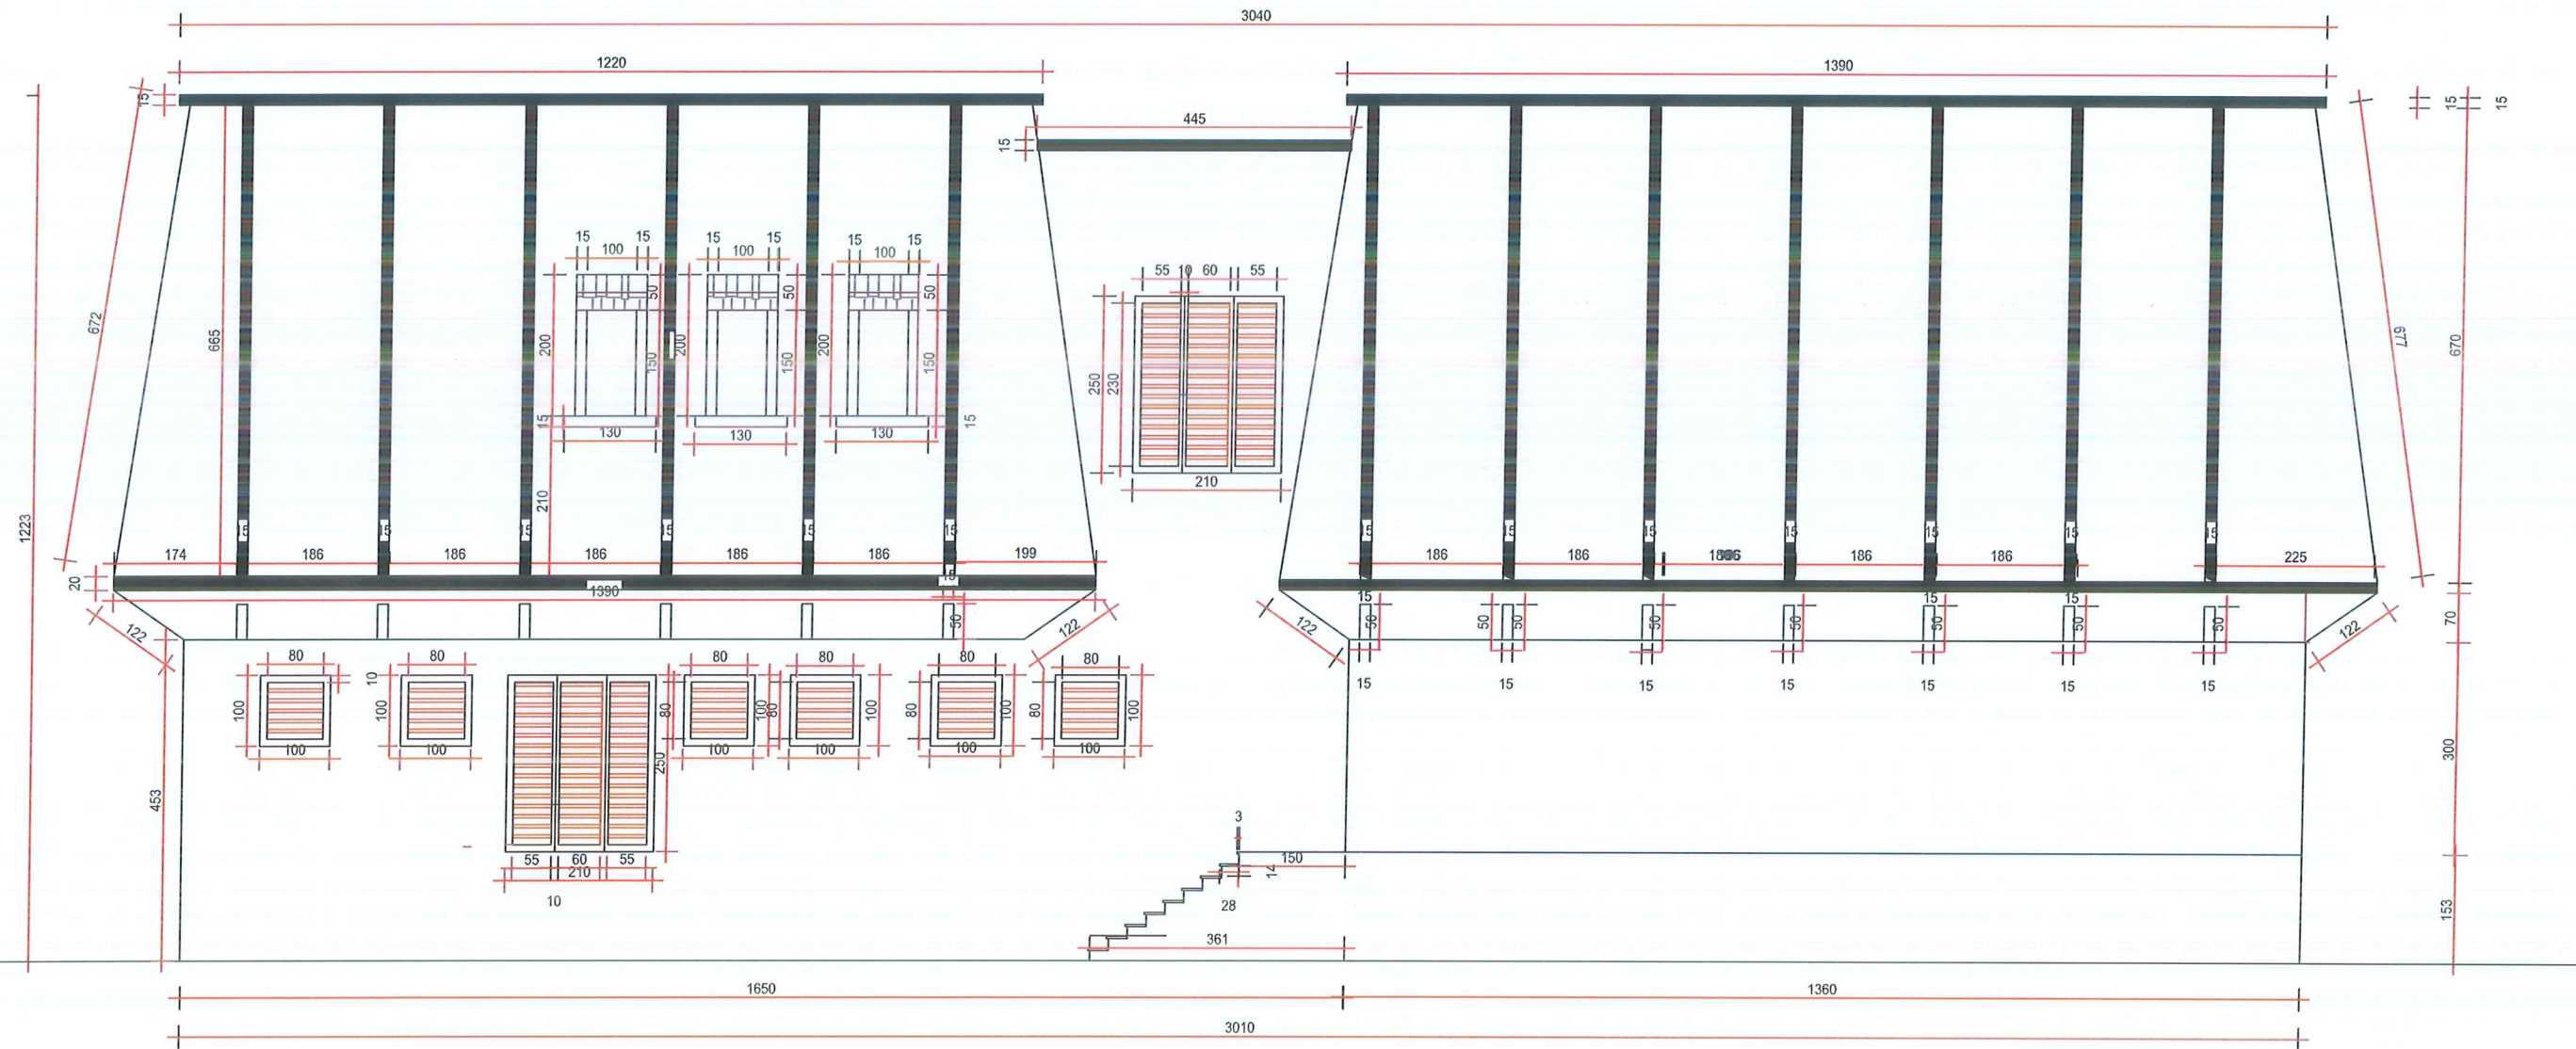


 <b>ZYRA E URBANISTIKES</b> Adresa: Sheshi "Azem Hajdari" B.Curri tel: +35521322373 E-mail: bashkياتropoje@gmail.com	<b>OBJEKTI :RIPARIMI I MUZEUT HISTORIK TE QYTETIT BAJRAM CURRIT</b>		
	AUTORE TE PROJEKTIT : Ing. Egzon MUHAMETAJ Tek. Mustaf VATOCI		EMERTIMI I FLETES : DIMENSIONET E FSADES
POROSITES : <b>BASHKIA TROPOJE</b>	Ark. Hazir ISUFAJ Ark. Time KUÇANA	FLETA NR: 14	SHKALLA 1 : 125
		DATE GUSHT2023	


OBJEKTI :RIPARIMI I MUZEUT HISTORIK TE QYTETIT BAJRAM CURRIT  
 FASADA DIMENSIONE, ORIENTIMI JUGOR

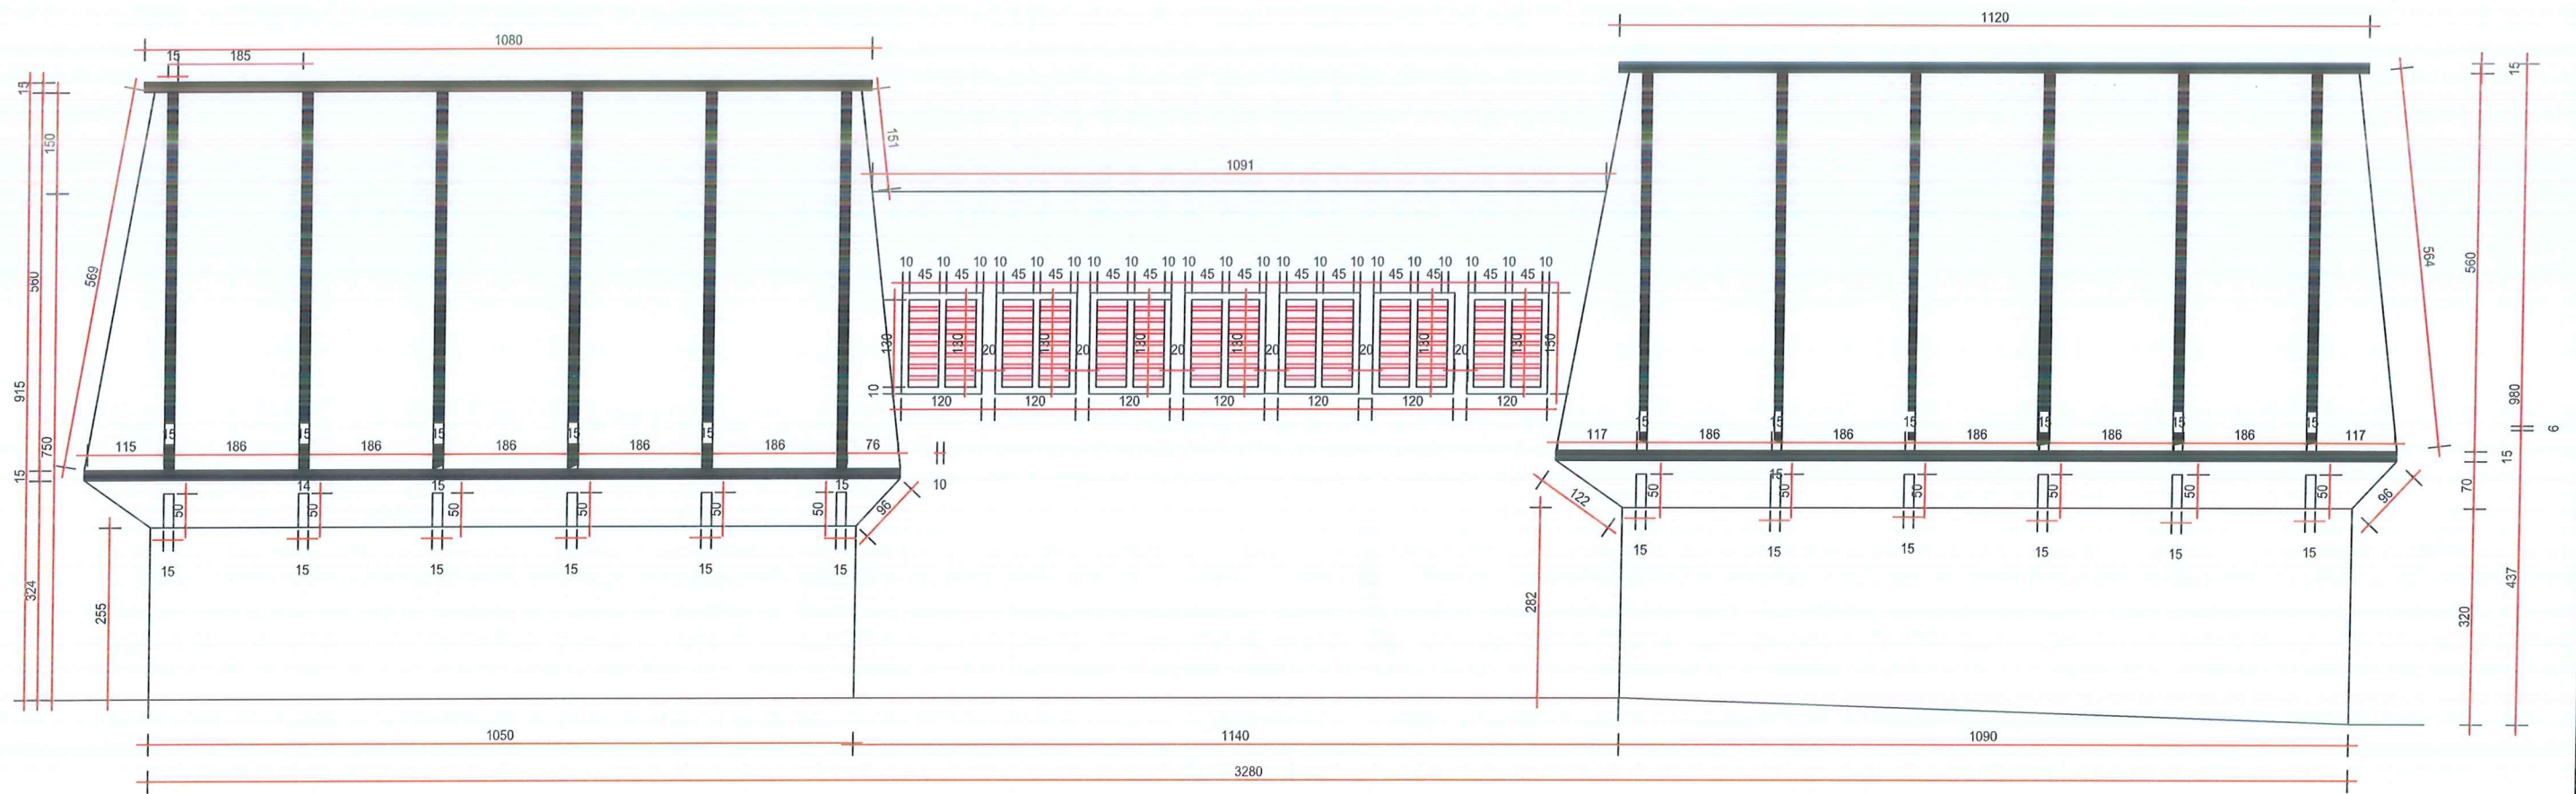

 <p><b>ZYRA E URBANISTIKES</b>                  Adresa: Sheshi "Azem Hajdari" B.Curri                  tel.: +35521322373                  E-mail: bashklatropeje@gmail.com</p>	OBJEKTI :RIPARIMI I MUZEUT HISTORIK TE QYTETIT BAJRAM CURRIT		
	AUTORE TE PROJEKTIT : Ing. Egzon MUHAMETAJ Tek. Mustaf VATOCI		EMERTIMI I FLETES : DIMENSIONET E FASADES
POROSITES : <b>BASHKIA TROPEJE</b>	Ark. Hazir ISUFAJ Ark. Time KUÇANA		FLETA NR: 15
	SHKALLA 1 : 125		DATE GUSHT2023

OBJEKTI :RIPARIMI I MUZEUT HISTORIK TE QYTETIT BAJRAM CURRIT  
 FASADA DIMENSIONE, ORIENTIMI PERENDIMOR

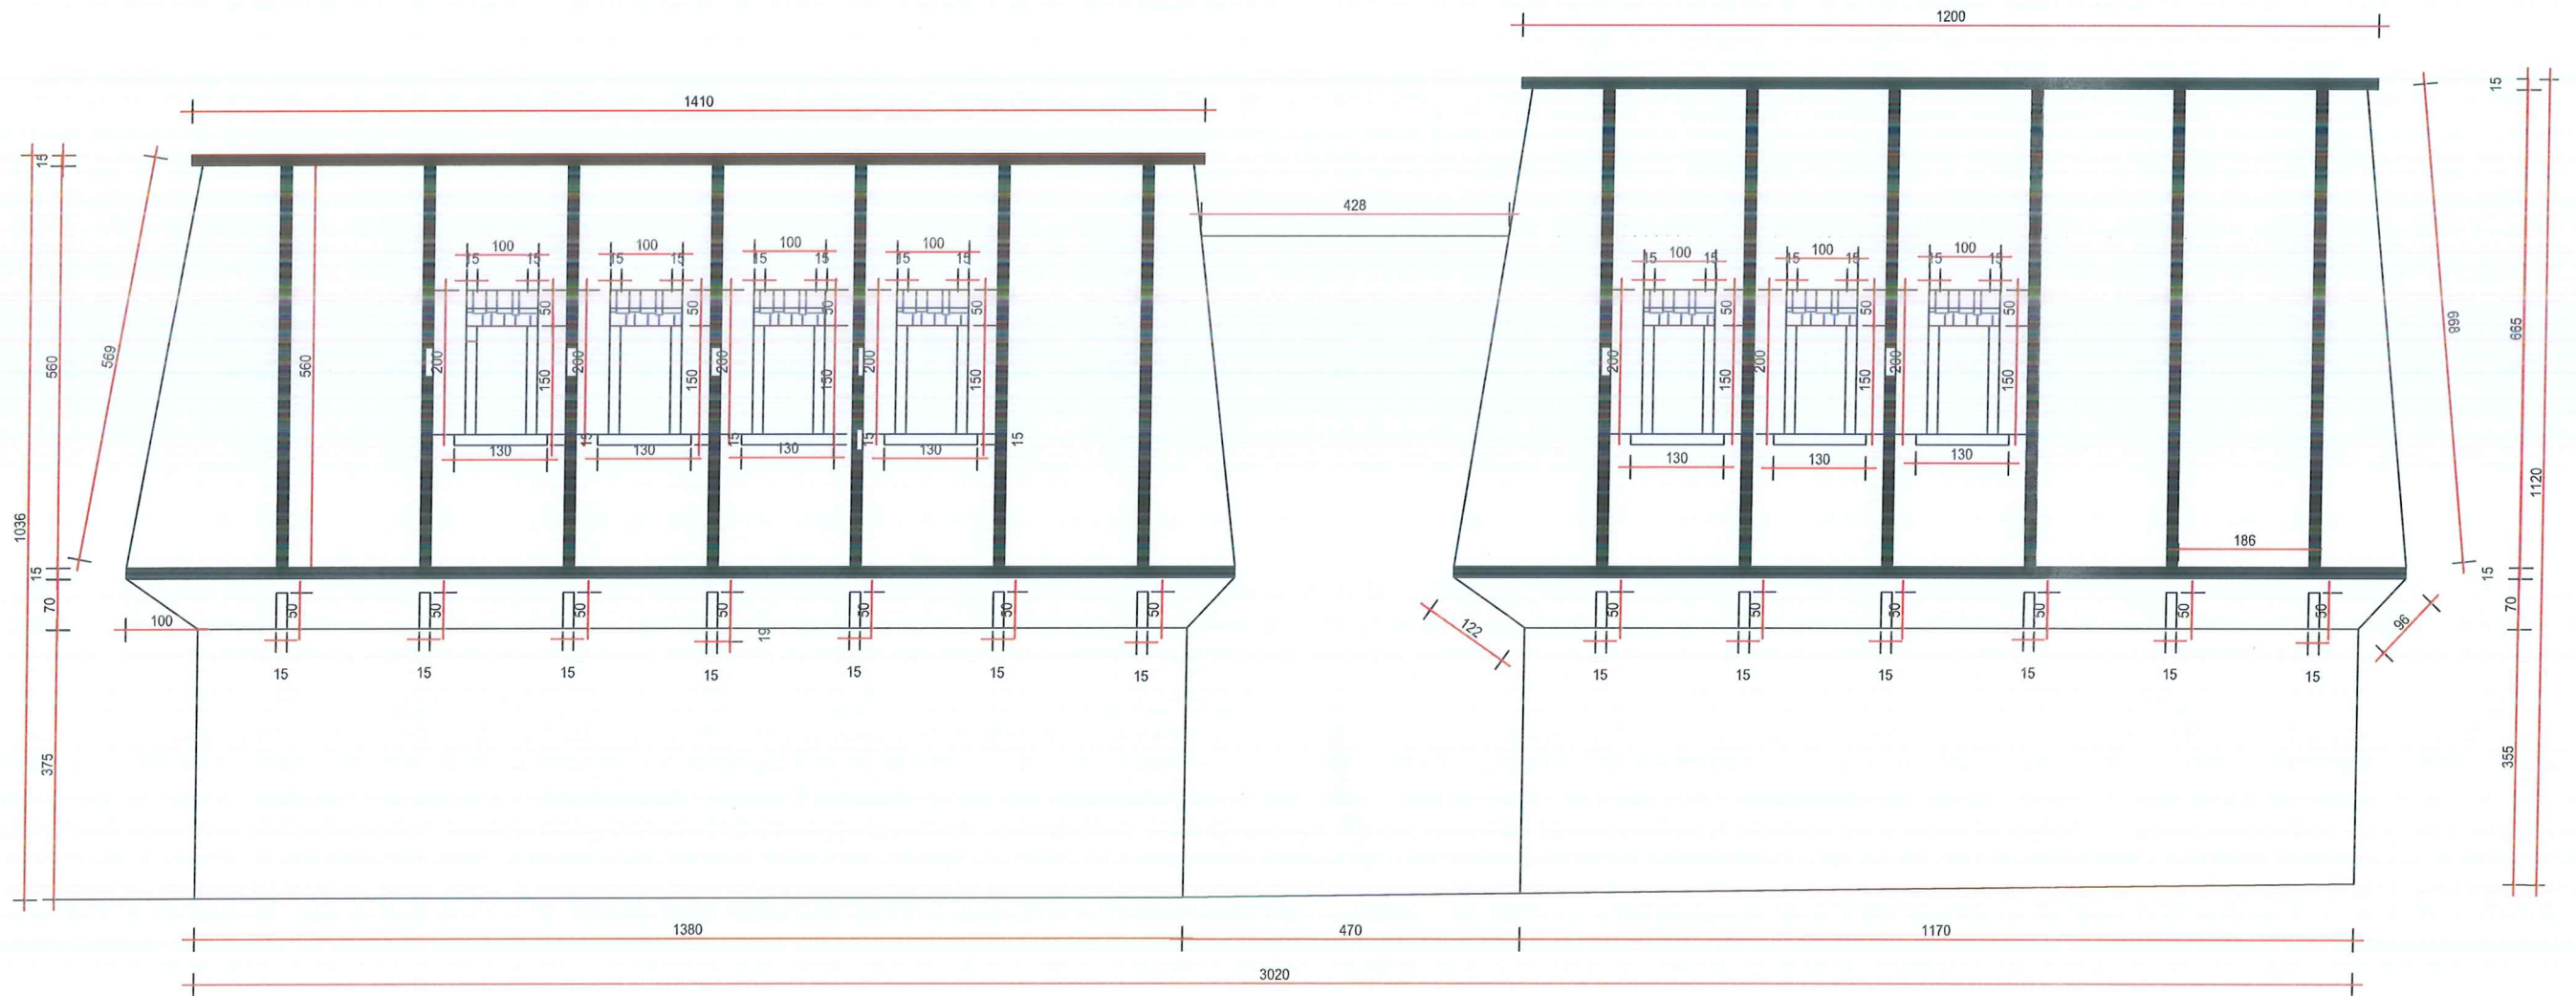

 <b>ZYRA E URBANISTIKES</b> Adresa: Sheshi "Azem Hajdari" B.Curri tel.:+35521322373 E-mail: bashklatropeje@gmail.com		<b>OBJEKTI :RIPARIMI I MUZEUT HISTORIK TE QYTETIT BAJRAM CURRIT</b>	
AUTORE TE PROJEKTIT : Ing. Egzon MUHAMETAJ		EMERTIMI I FLETES : DIMENSIONET E FASADES	
Tek. Mustaf VATOCI		FLETA NR: 16	
Ark. Hazir ISUFAJ Ark. Time KUÇANA		SHKALLA 1 : 125	DATE GUSHT2023
POROSITES : <b>BASHKIA TROPEJE</b>			

# FASADA LINDORE



 **ZYRA E URBANISTIKES**  
Adresa: Sheshi "Azem Hajdari" B.Curri  
tel : +35521322373  
E-mail: bashkatropoje@gmail.com

POROSITES :  
**BASHKIA TROPOJE**

**OBJEKTI :RIPARIMI I MUZEUT HISTORIK TE QYTETIT BAJRAM CURRIT**

AUTORE TE PROJEKTIT :

Ing. Egzon MUHAMETAJ

Tek. Mustaf VATOCI

Ark. Hazir ISUFAJ

Ark. Time KUÇANA

EMERTIMI I FLETES :

FASADA LINDORE

FLETA NR:  
17

SHKALLA  
1 : 125

DATE  
GUSHT2023

## FASADA VERIORE



ZYRA E URBANISTIKES

Adresa: Sheshi "Azem Hajdari" B.Curri  
tel: +35521322373  
E-mail: bashkiatropoje@gmail.com

POROSITES :  
**BASHKIA TROPOJE**

OBJEKTI :RIPARIMI I MUZEUT HISTORIK TE  
QYTETIT BAJRAM CURRIT

AUTORE TE PROJEKTIT :

Ing. Egzon MUHAMETAJ

Tek. Mustaf VATOCI

Ark. Hazir ISUFAJ

Ark. Time KUÇANA

EMERTIMI I FLETES :

FASADA VERIORE

FLETA NR:	SHKALLA	DATE
18	1 : 125	GUSHT2023

# FASADA PERENDIMORE



ZYRA E URBANISTIKES

Adresa: Sheshi "Azem Hajdari" B.Curri  
tel : +35521322373  
E-mail: bashkistropoje@gmail.com

POROSITES :

BASHKIA TROPOJE

OBJEKTI :RIPARIMI I MUZEUT HISTORIK TE  
QYTETIT BAJRAM CURRIT

AUTORE TE PROJEKTIT :

Ing. Egzon MUHAMETAJ

Tek. Mustaf VATOCI

Ark. Hazir ISUFAJ

Ark. Time KUÇANA

EMERTIMI I FLETES :

FASADA PERENDIMORE

FLETA NR:

19

SHKALLA

1 : 125


DATE

GUSHT2023




# FASADA JUGORE



 <p><b>ZYRA E URBANISTIKES</b> Adresa: Sthesi "Azem Hajdari" B.Curri tel : +35521322373 E-mail: bashkiatropoje@gmail.com</p>	<b>OBJEKTI : RIPARIMI I MUZEUT HISTORIK TE QYTETIT BAJRAM CURRIT</b>			
	<b>AUTORE TE PROJEKTIT :</b> Ing. Egzon MUHAMETAJ Tek. Mustaf VATOCI		<b>EMERTIMI I FLETES :</b> FASADA JUGORE	
<b>POROSITES :</b> BASHKIA TROPOJE	Ark. Hazir ISUFAJ Ark. Time KUÇANA	FLETA NR: 20	SHKALLA 1 : 125	DATE GUSHT2023

**PLANI I KATIT NE  
KUOTEN -4.40 SHK 1:100**

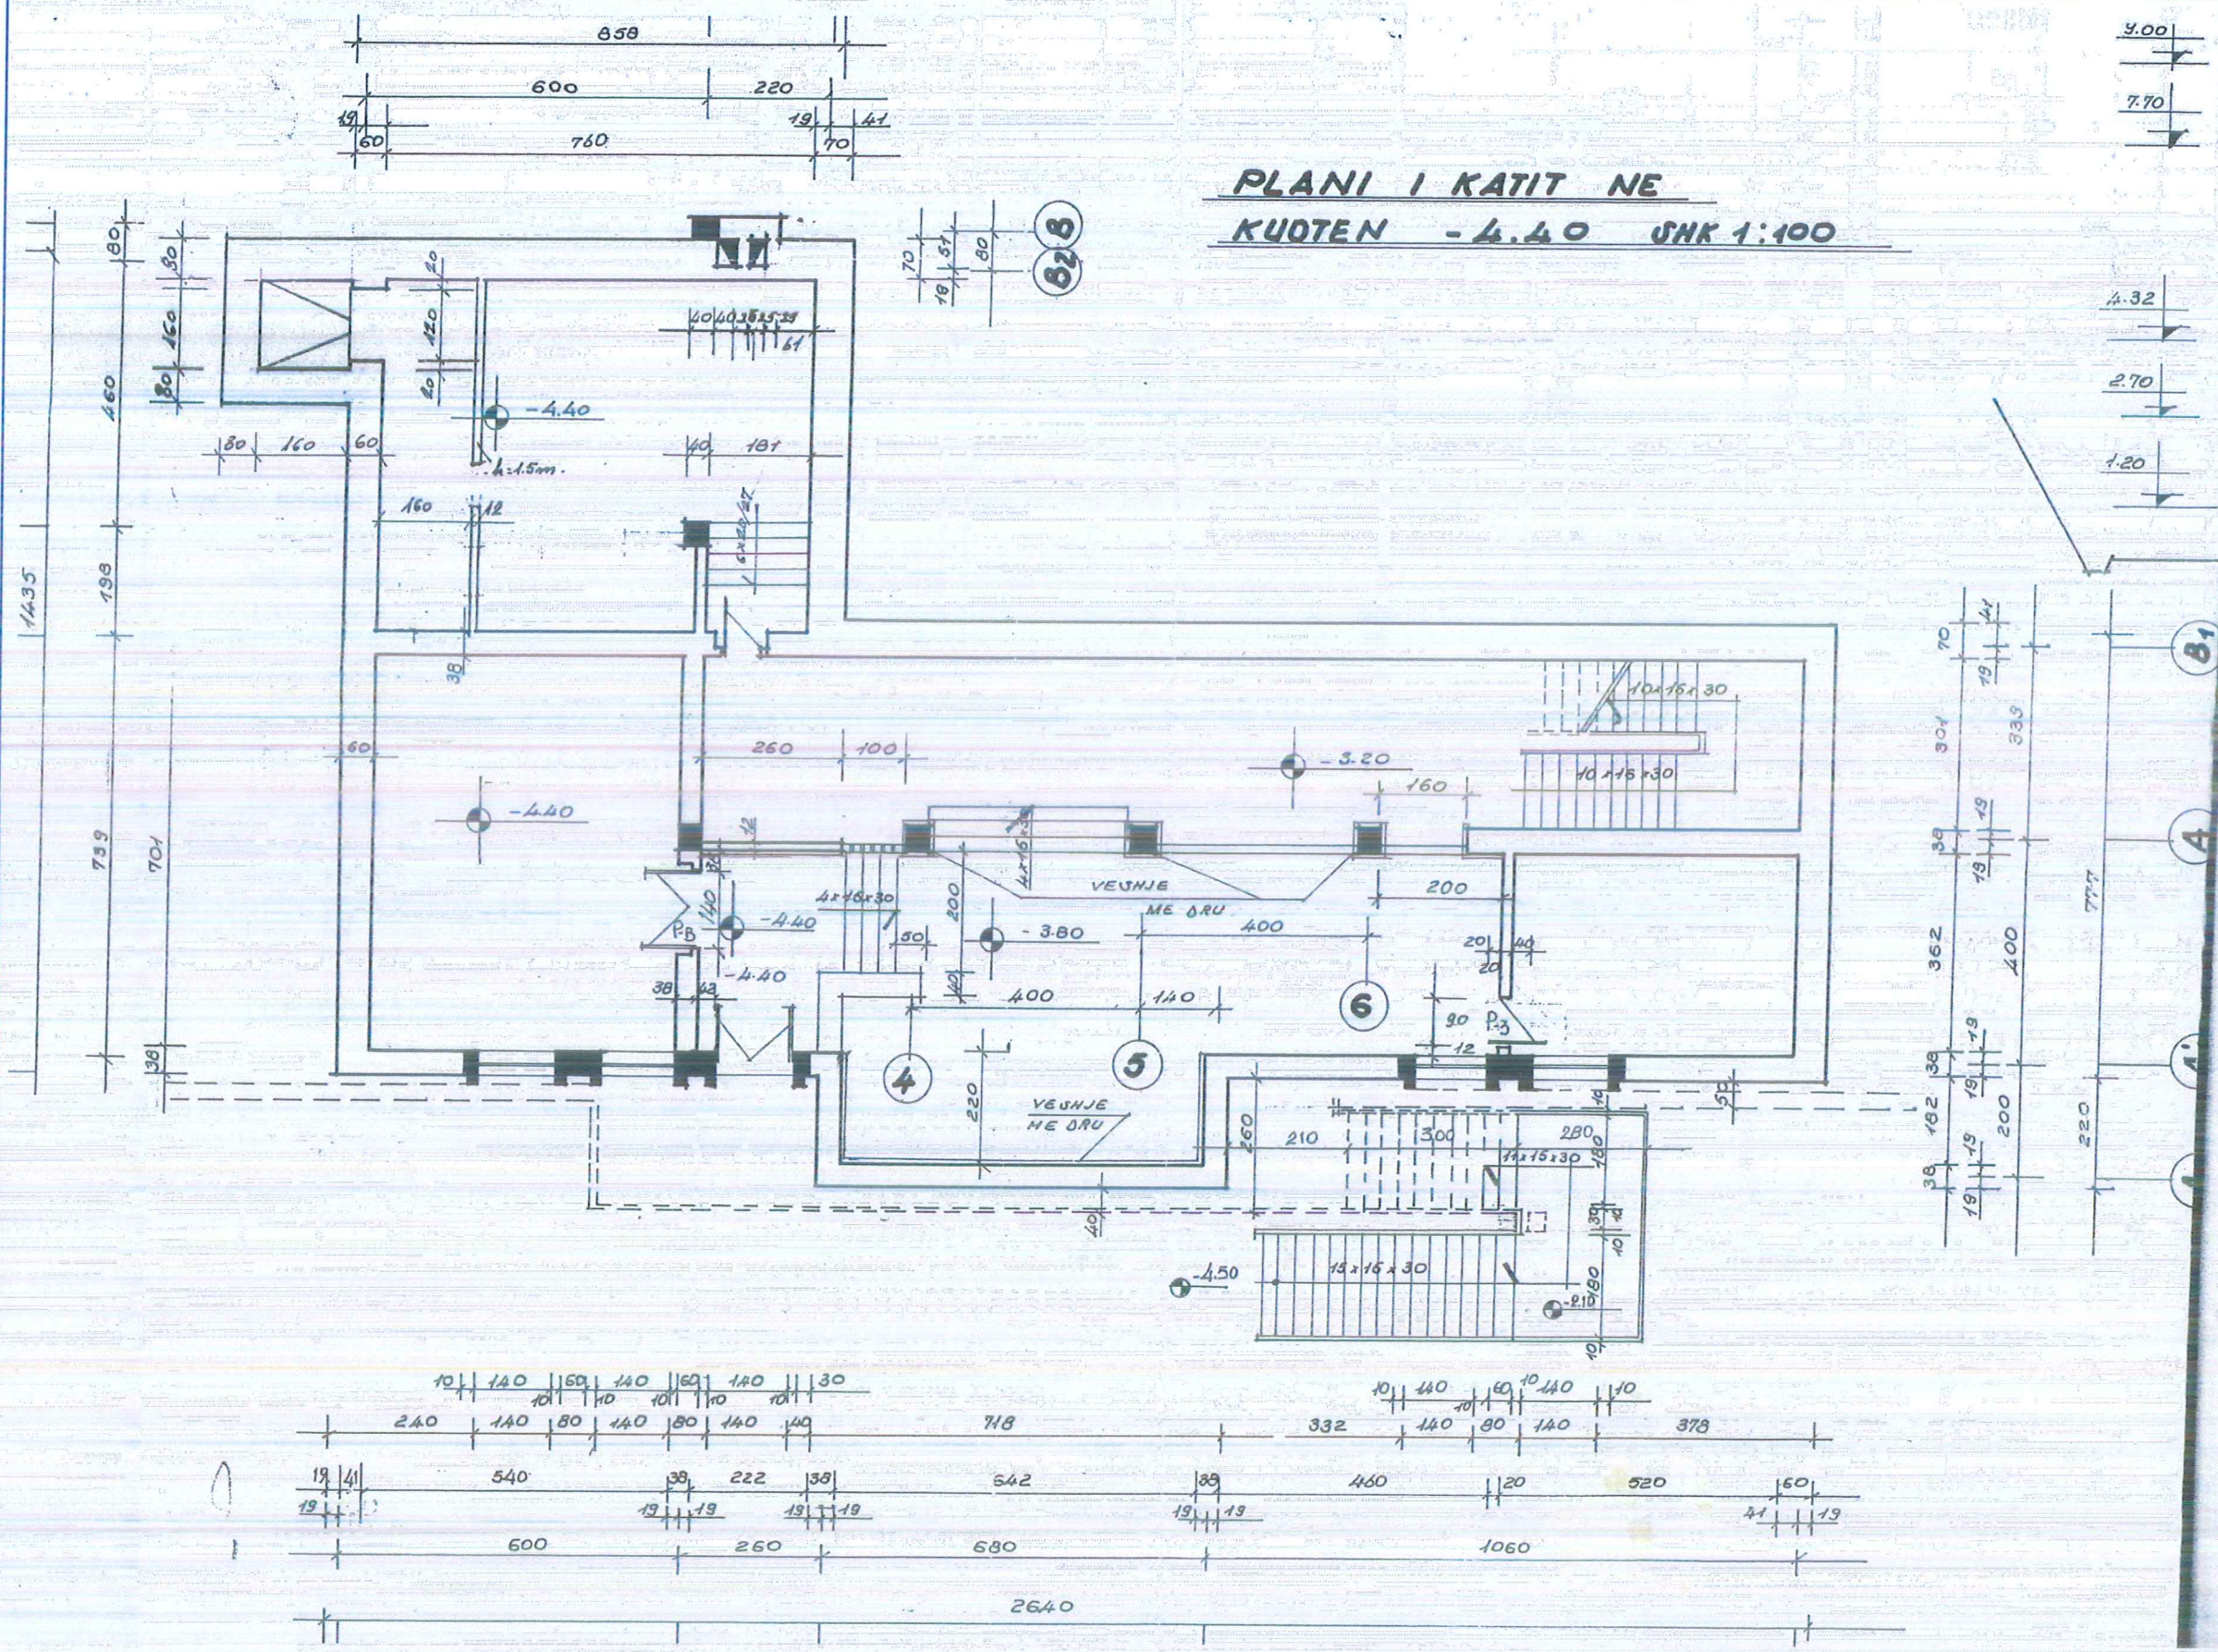


**ZYRA E URBANISTIKES**  
Adresa: Sheshi "Azem Hajdari" B.Curi  
tel: +35521322373  
E-mail: bashkatropoje@gmail.com

POROSITES :  
**BASHKIA TROPOJE**

**OBJEKTI :RIPARIMI I MUZEUT HISTORIK TE QYTETIT BAJRAM CURRIT**

AUTORE TE PROJEKTIT :  
Ing. Egzon MUHAMETAJ  
Tek. Mustaf VATOCI  
Ark. Hazir ISUFAJ  
Ark. Time KUÇANA

EMERTIMI I FLETES :  
PLANIMETRIA NE KUOTEN -4.40  
FLETA NR: 1  
SHKALLA 1 : 125  
DATE GUSHT2023

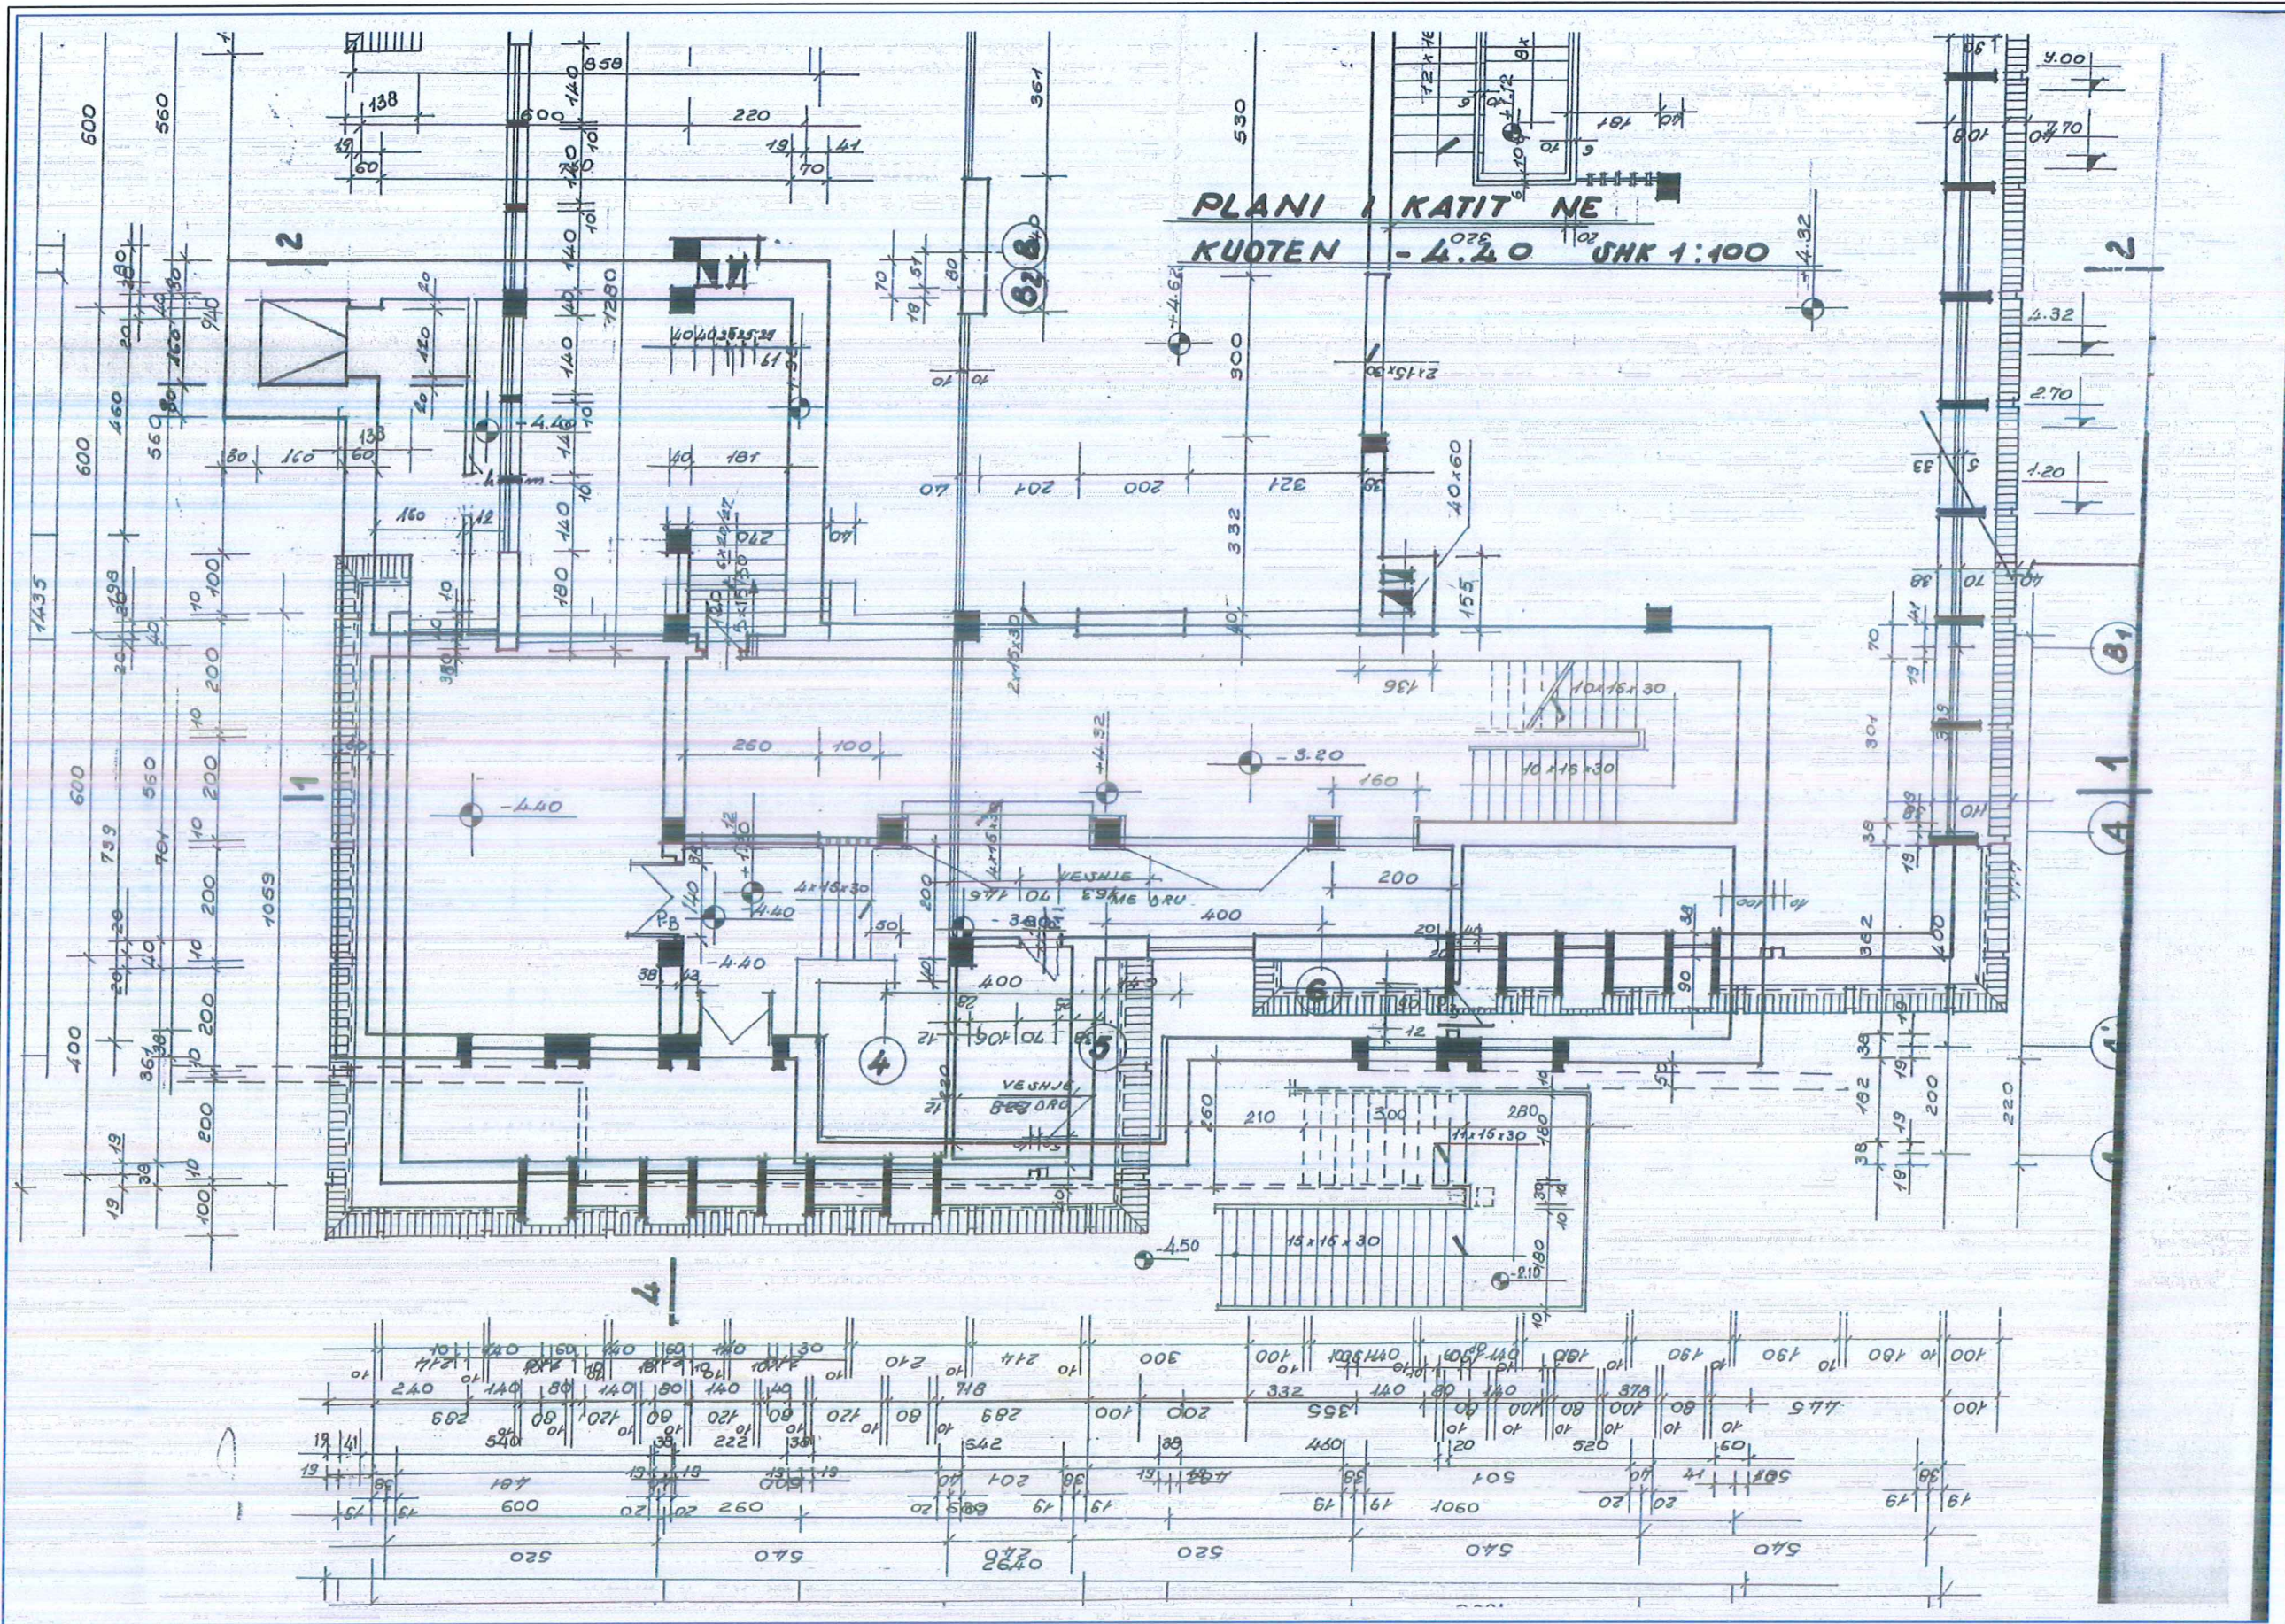

**PLANI I KATIT NE  
KUOTEN - 4.40 SHK 1:100**

**ZYRA E URBANISTIKES**  
 Adresa: Sheshi "Azem Hajdari" B.Curri  
 tel :+35521322373  
 E-mail: bashkatropoje@gmail.com

**POROSITES :**  
**BASHKIA TROPOJE**

**OBJEKTI :RIPARIMI I MUZEUT HISTORIK TE QYTETIT BAJRAM CURRIT**


**AUTORE TE PROJEKTIIT :**  
 Ing. Egzon MUHAMETAJ  
 Tek. Mustaf VATOCI  
 Ark. Hazir ISUFAJ  
 Ark. Time KUÇANA

**EMERTIMI I FLETES :**  
 PLANIMETRIA NE KUOTEN -4.40

<b>FLETA NR:</b>	<b>SHKALLA</b>	<b>DATE</b>
2	1 : 125	GUSHT2023

PLANI NE KUOTEN +4.32

32 38

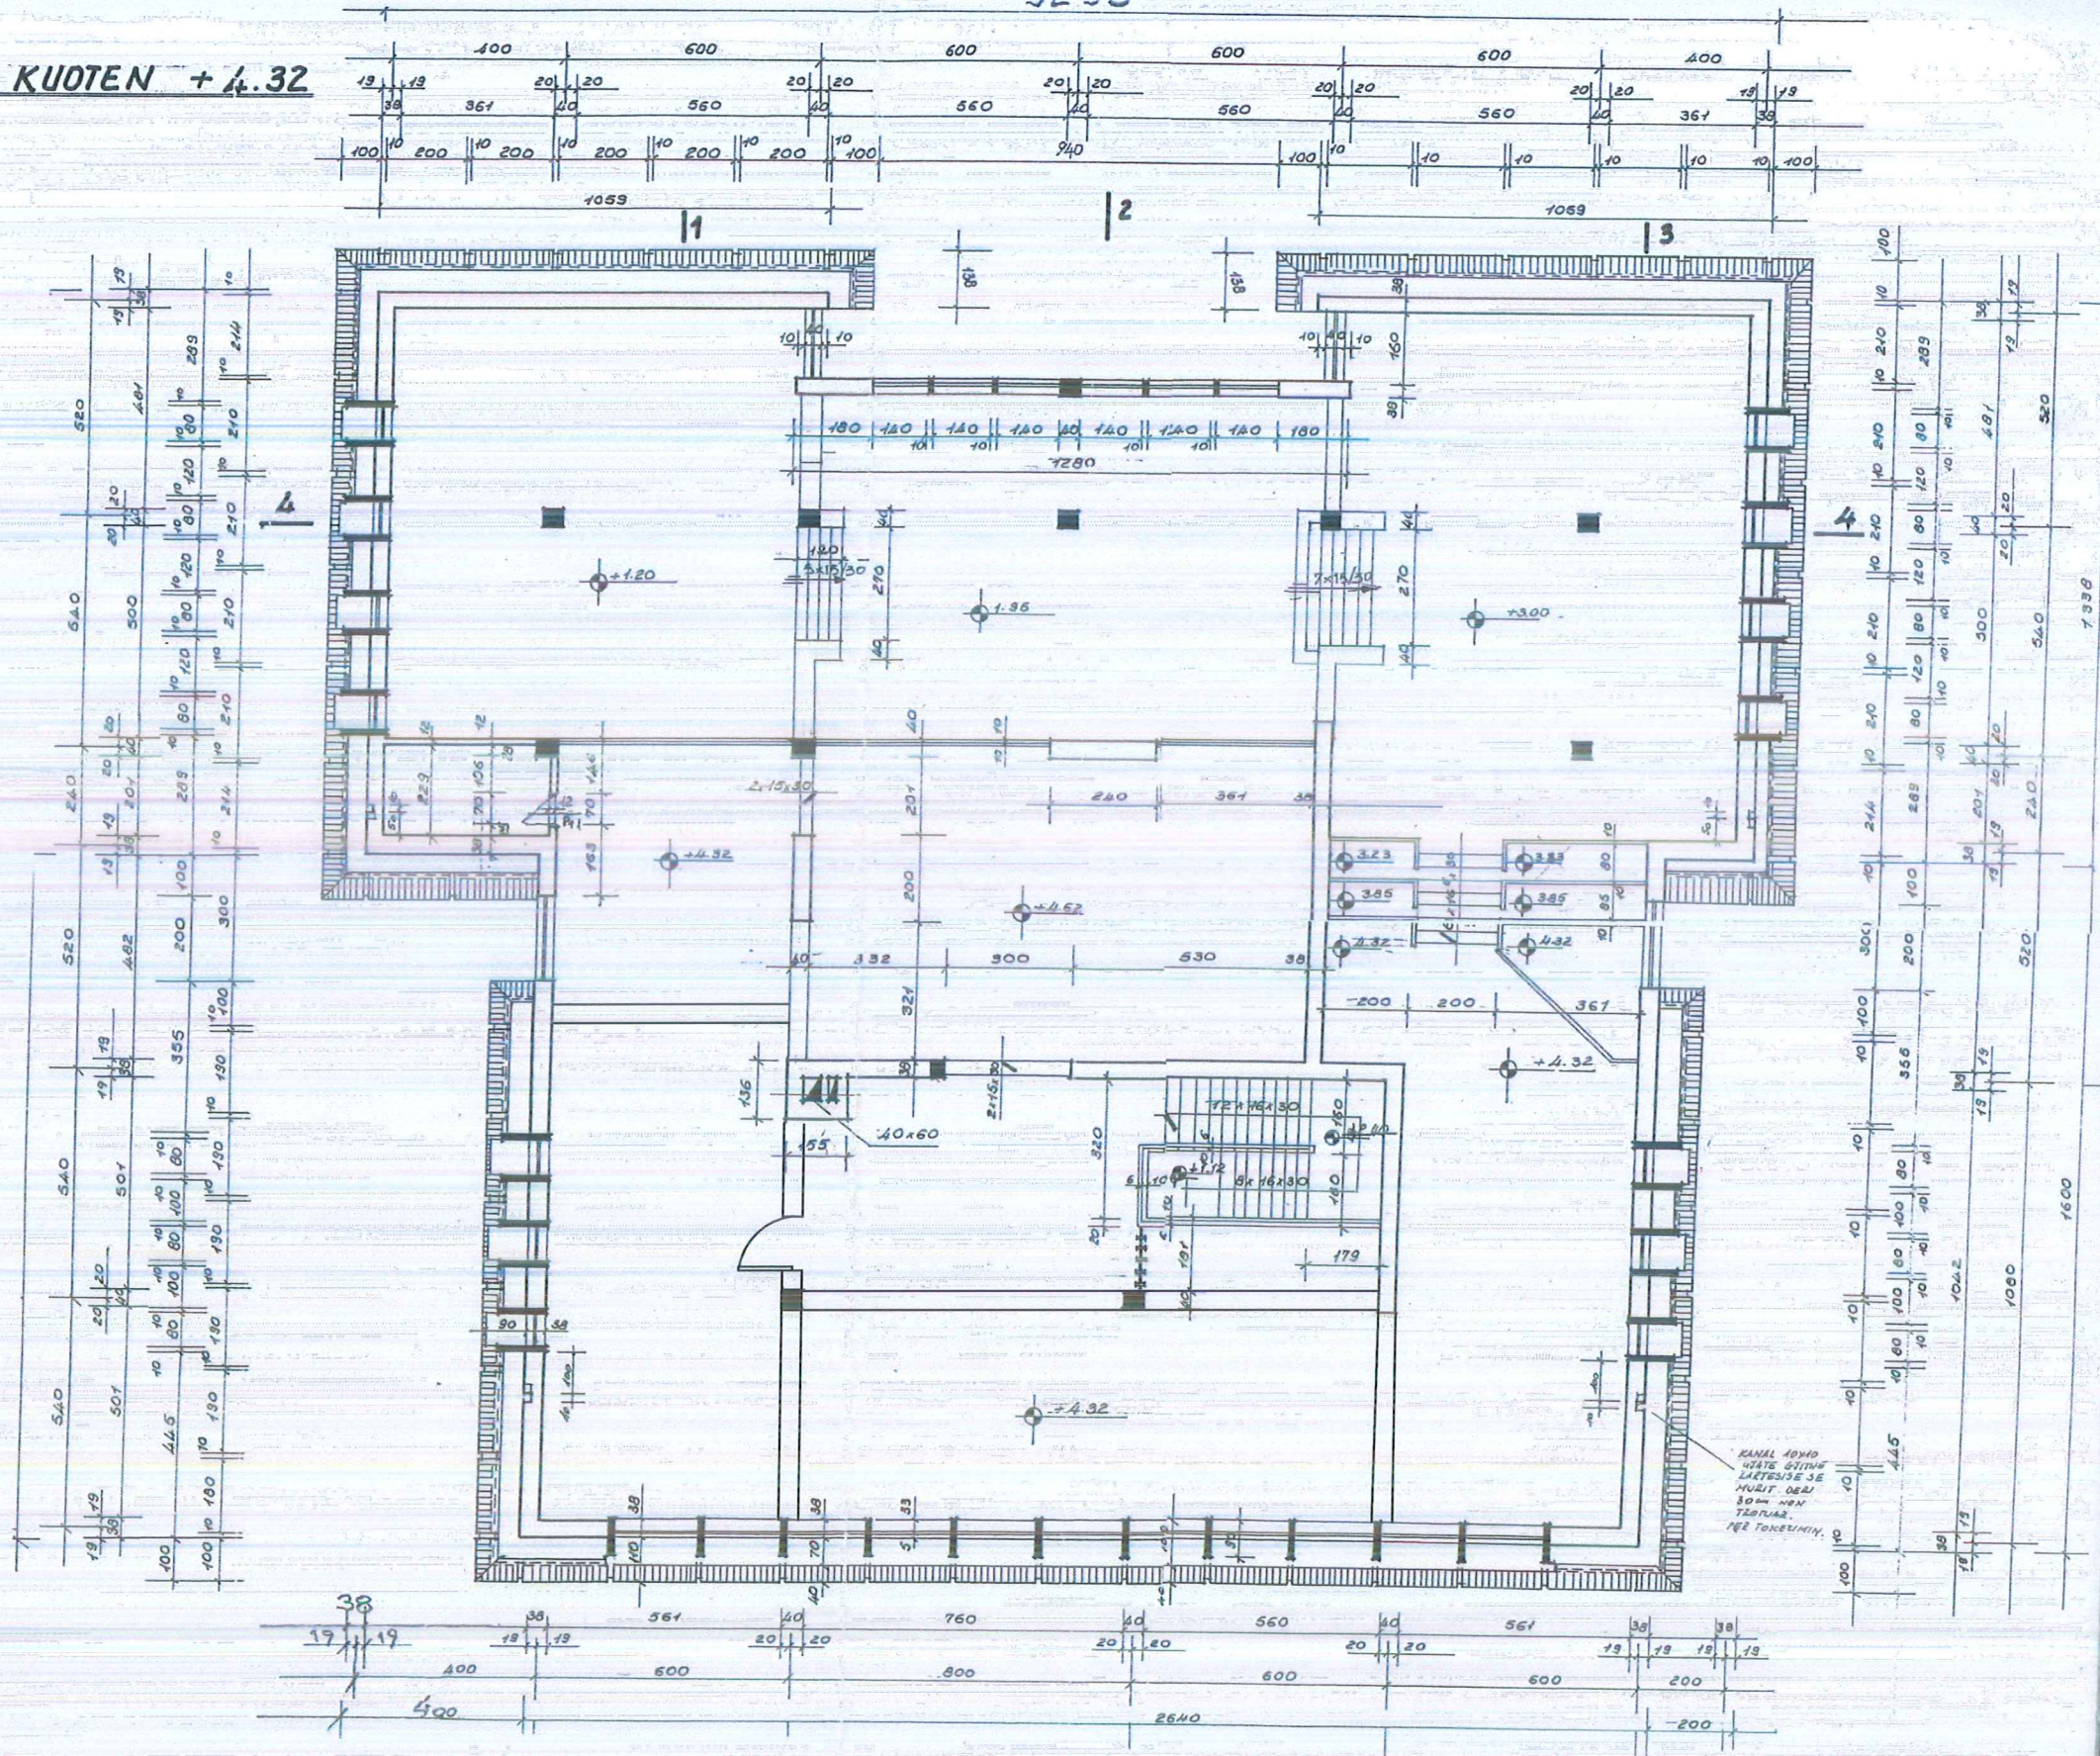

Zuajtue 70%

 <p><b>ZYRA E URBANISTIKËS</b> Adresa: Sheshi "Azem Hajdari" B.Curri tel : +35521322373 E-mail: bashkiatropoje@gmail.com</p>	<p><b>OBJEKTI :RIPARIMI I MUZEUT HISTORIK TE QYTETIT BAJRAM CURRIT</b></p>		
	<p>AUTORE TE PROJEKTIT : Ing. Egzon MUHAMETAJ</p>	<p>EMERTIMI I FLETES : PLANIMETRIA NE KUOTEN +4.32</p>	
<p>POROSITES : <b>BASHKIA TROPOJE</b></p>	<p>Tek. Mustaf VATOCI</p>	<p>FLETA NR: 3</p>	<p>SHKALLA 1 : 125</p>
	<p>Ark. Hazir ISUFAJ</p>	<p>DATE GUSHT2023</p>	
	<p>Ark. Time KUÇANA</p>		