



PLANVENDOSJA E LIQENIT AKULLNAJOR NR.1 (LIQENI I SAL XHYRES)
SH:1/1000

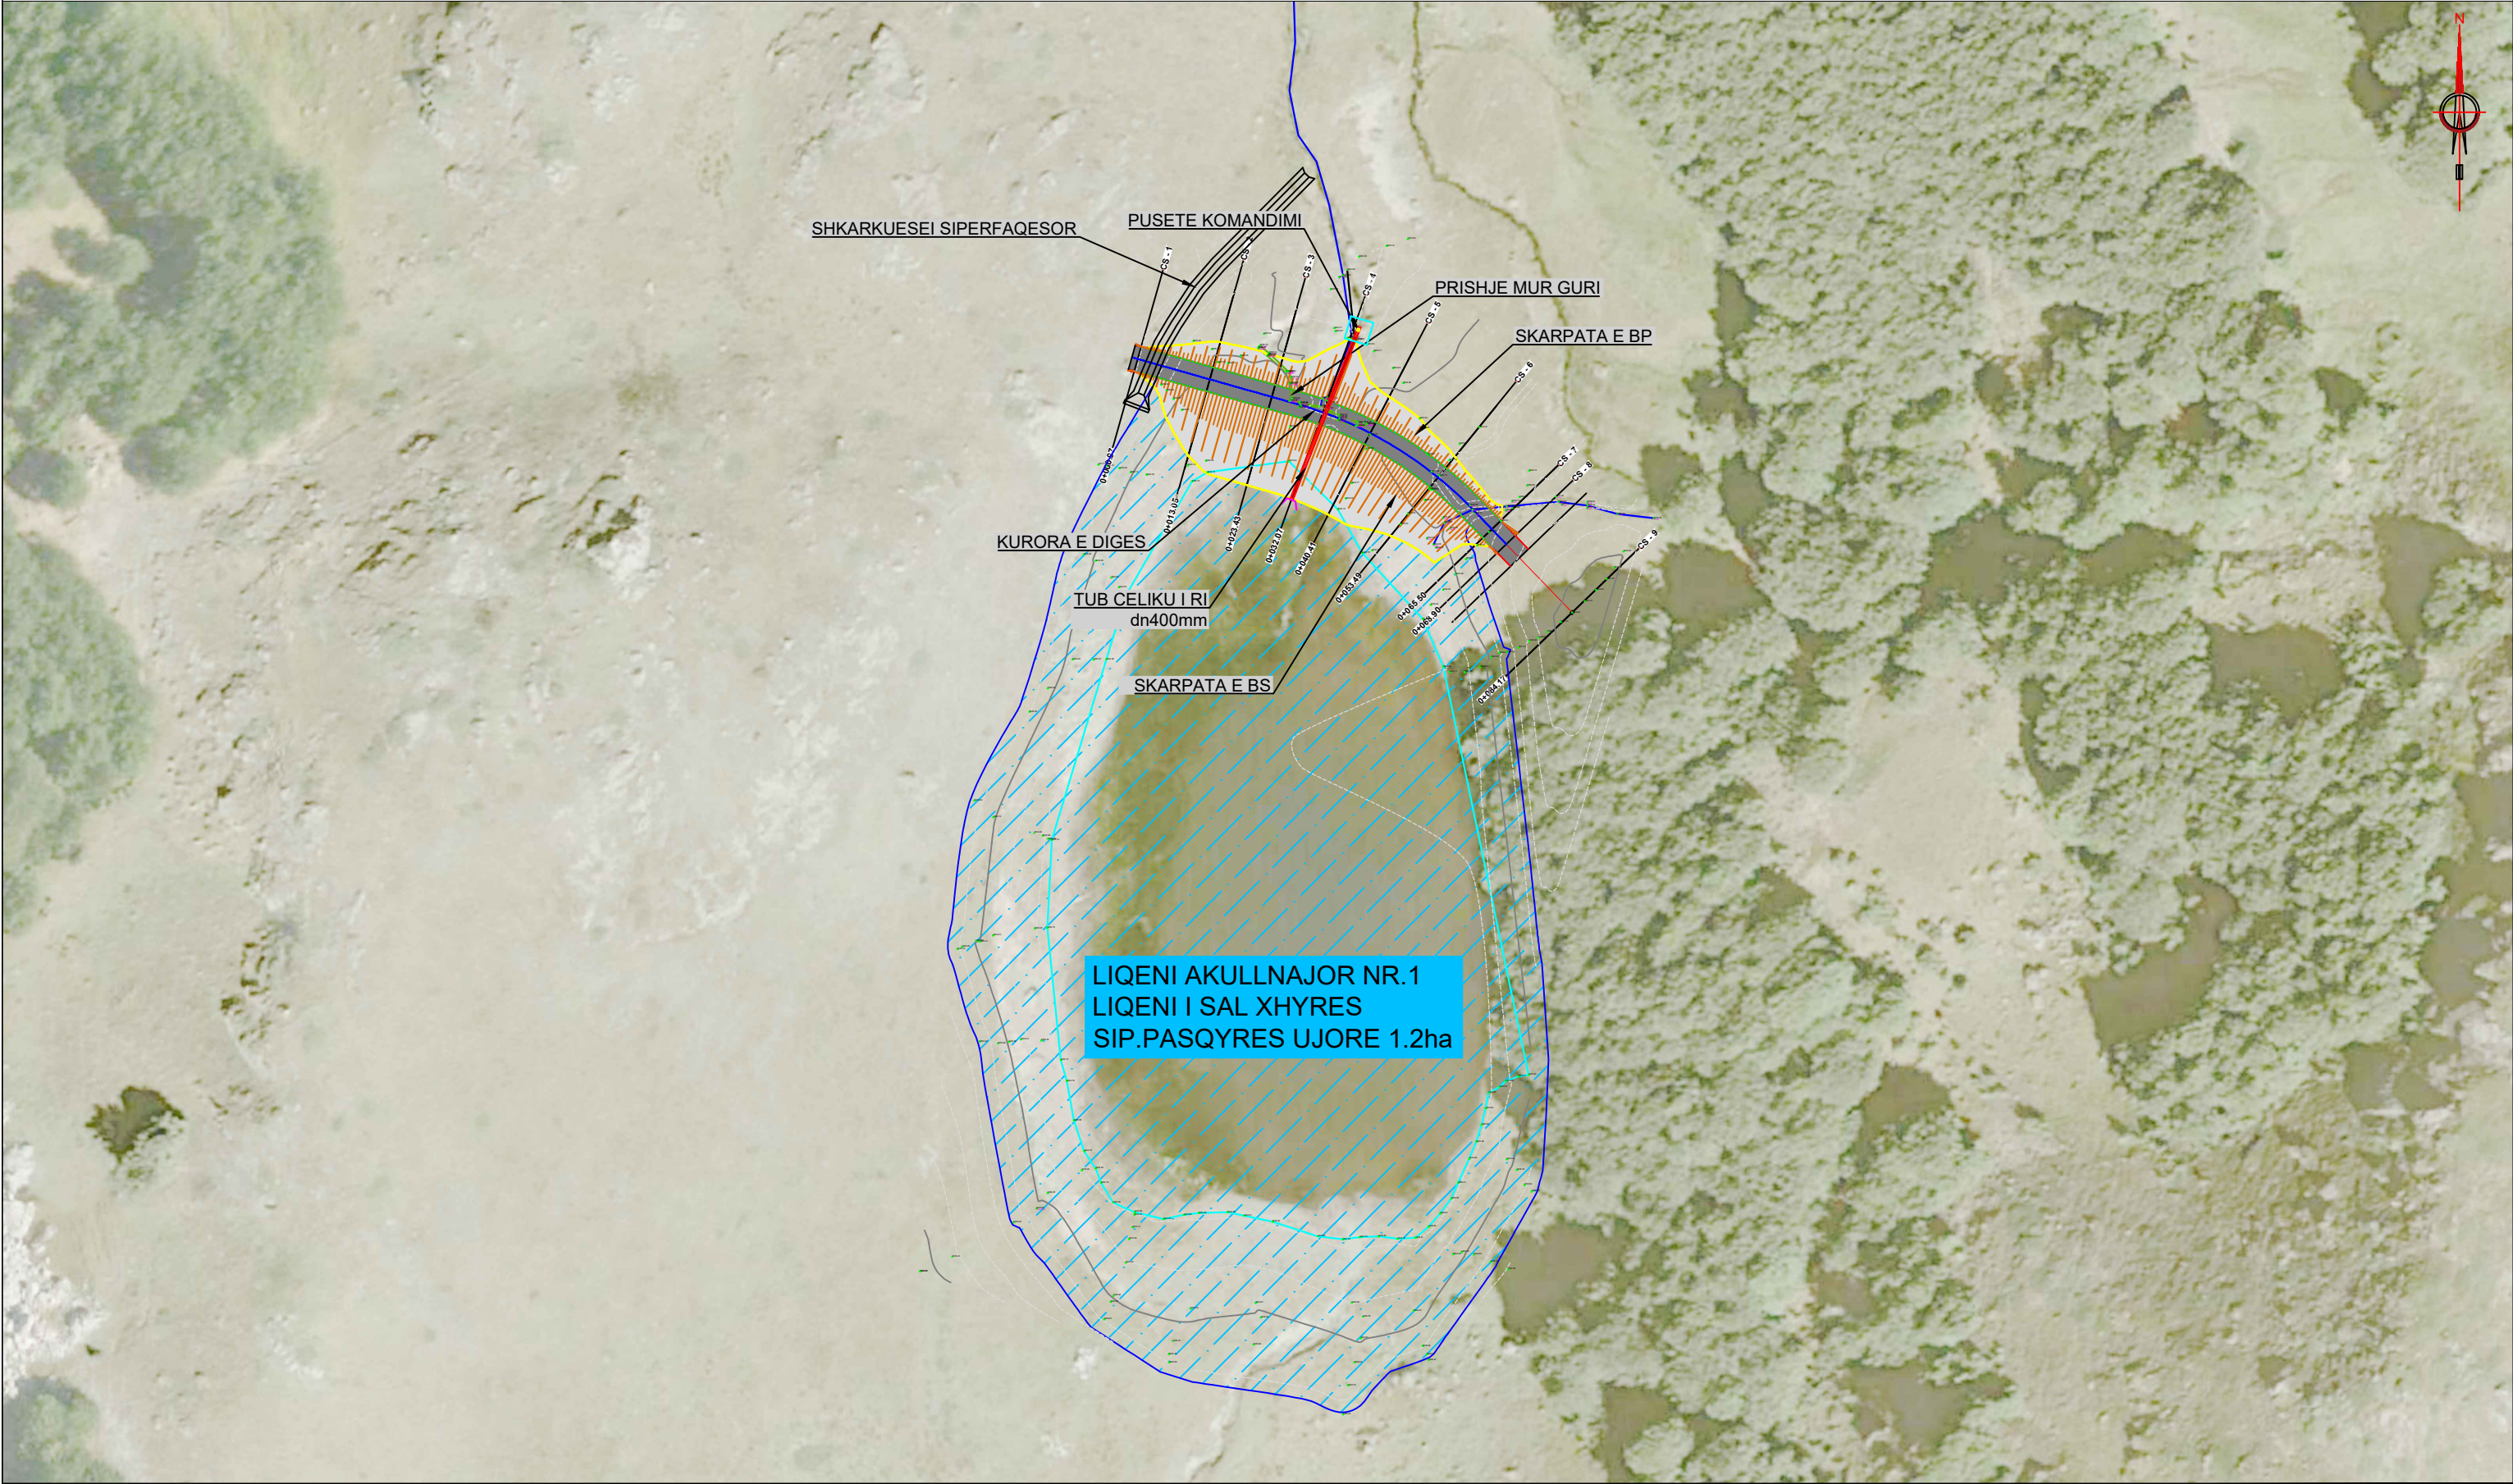

PLANVENDOSJA E DIGES NR.1 (LIQENI I SAL XHYRES)
SH:1/500

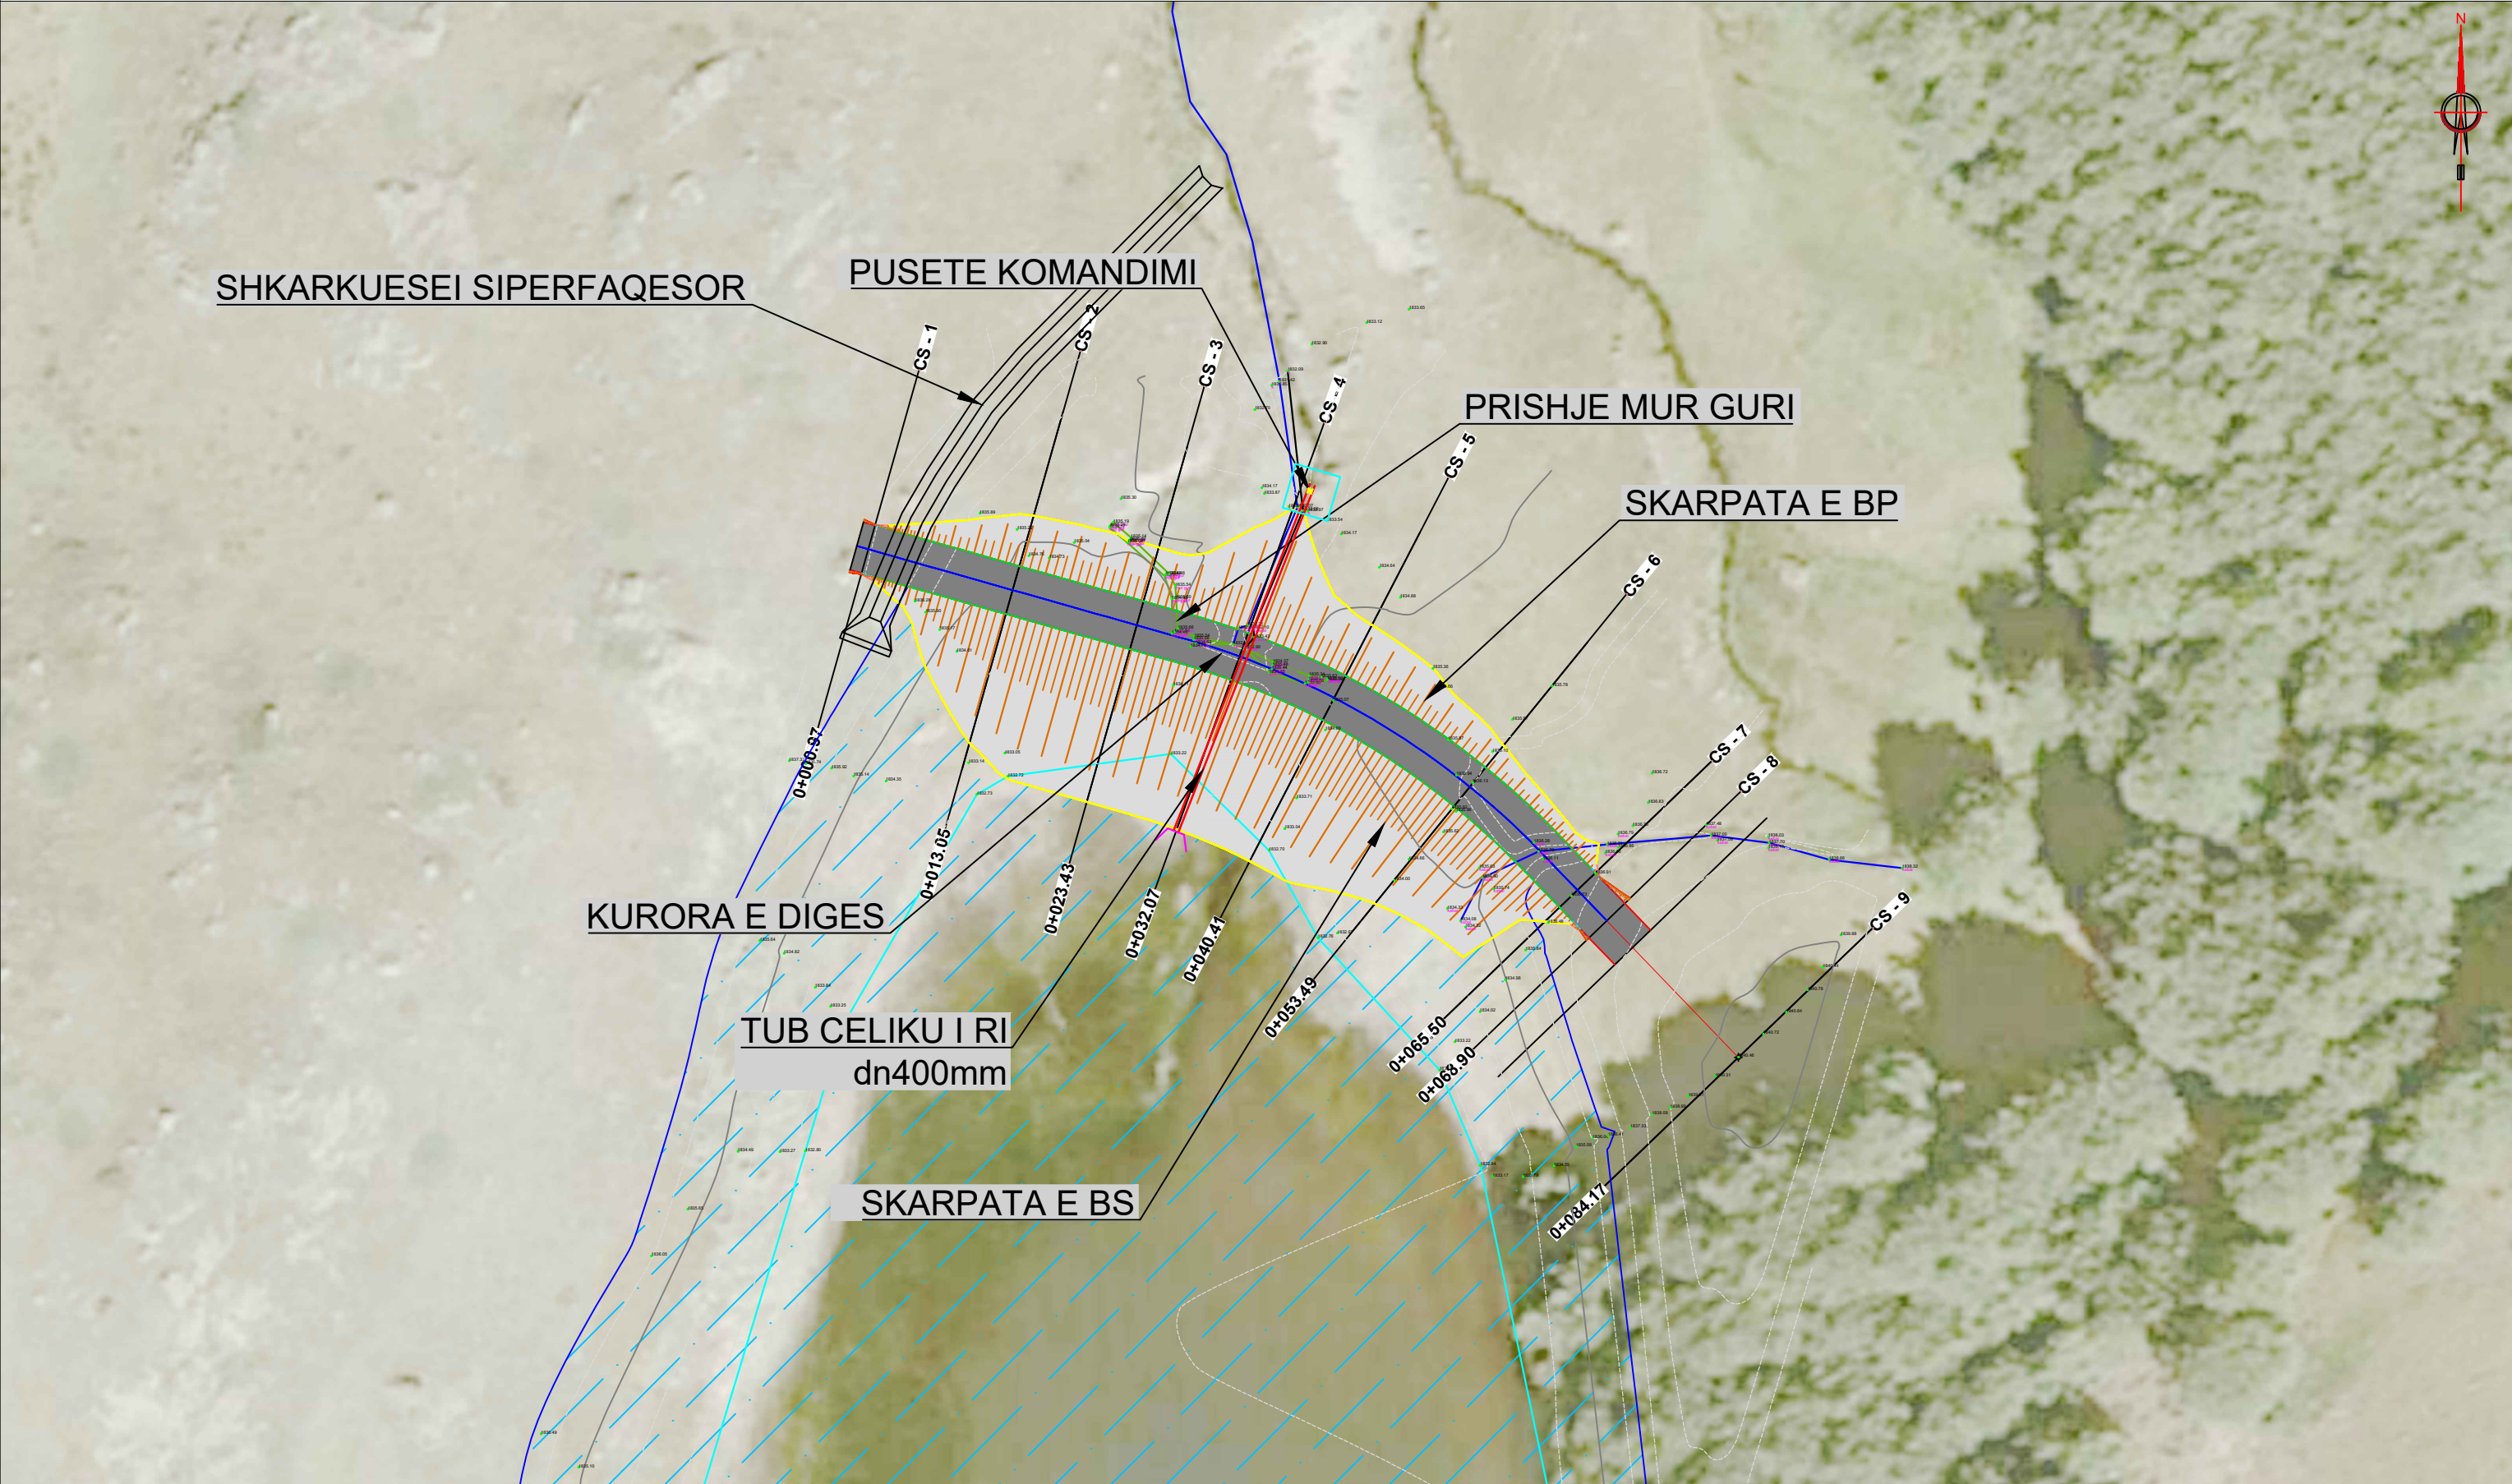


BASHKIA LIBRAZHD	ZetaKonsult sh.p.k Address:Rr."Myrteza Topi",Nd 18, Hyrja 7, Ap 38, TIRANE Cel:+355 (0)69 33 52 077 e-mail:zetakonsultshpk@gmail.com	EMERTIMI I OBJEKTIT: "RIPARIMI I DIGAVE EKZISTUESE TE LIQENEVE AKULLNAJORE NR.1 DHE NR.2 KUSAR DHE RIKONSTRUKSIONI I KANALIT TE MALIT KUSAR - FUSHE STUDEN – LETEM", (L=11.8 km per 900ha)	EMERTESA E FLETES: PLANVENDOSJA E DIGES NR.1 (LIQENI I SAL XHYRES)	DREJTOR PROJEKTI: Ing. Flutura DURO	Dt___/___/2025 FORMATI A3
		FAZA E PROJEKTIT :PROJEKT ZBATIMI	SHKALLA Shk:1/500	FLETA 06	PROJEKTUES: Ing.Ndert.Flutura DURO Ing.Top. Luan Bregu Ing. Ndert.Lorenc HOXHA

PRERJA GJATESORE E TRUPIT TE DIGES NR.1 (LIQENI I SAL XHYRES)

SHV:1/125

SHH:1/250


Kurora e Diges Ekzist. —
Kurora e Re e Diges —

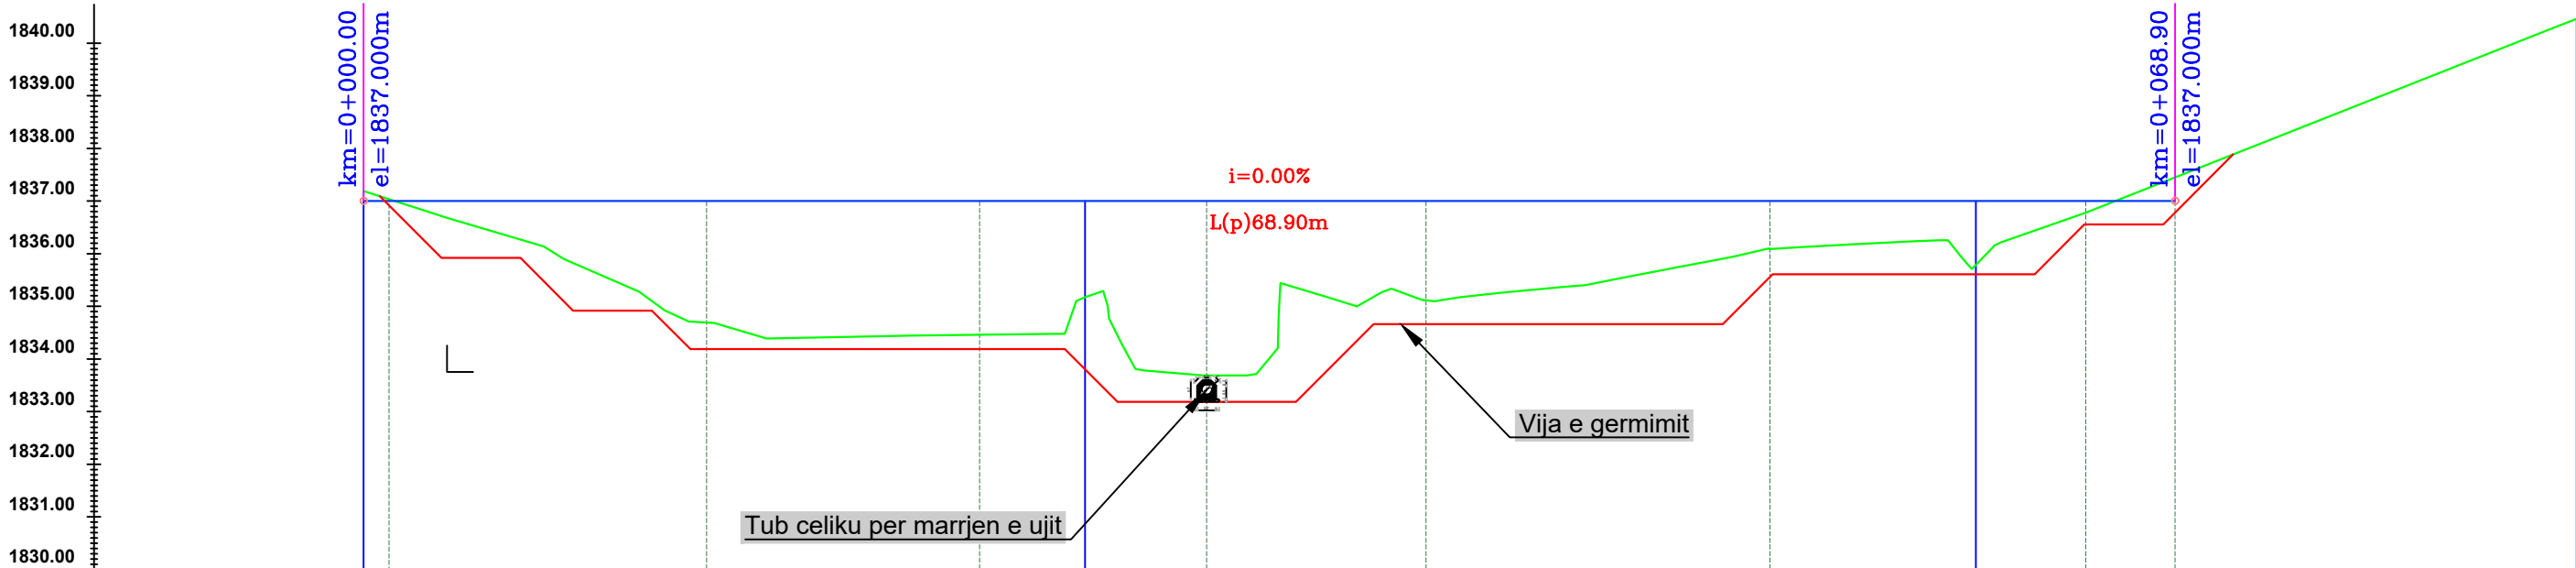


CS-NR.		CS-1	CS-2	CS-3	CS-4	CS-5	CS-6	CS-7	CS-8	CS-9
Distanca	Pjesore	12	10	9	8	13	12	3	15	
	Progresive	0+001	0+013	0+023	0+032	0+040	0+053	0+065	0+069	0+084
Kuota	Terreni	1837.04	1834.69	1834.46	1833.69	1835.11	1836.09	1836.78	1837.45	1840.46
	Projektit	1837.00	1837.00	1837.00	1837.00	1837.00	1837.00	1837.00	1837.00	1840.46
	Punes	-0.04	2.31	2.54	3.31	1.89	0.91	0.22	-0.45	-
Gjeometria Vertikale		L=68.90m i=0.00%								

PRERJE TERTHORE TE TRUPIT TE DIGES NR.1 (LIQENI I SAL XHYRES)
SHV:1/150

Km.0+000.97 (CS-1)

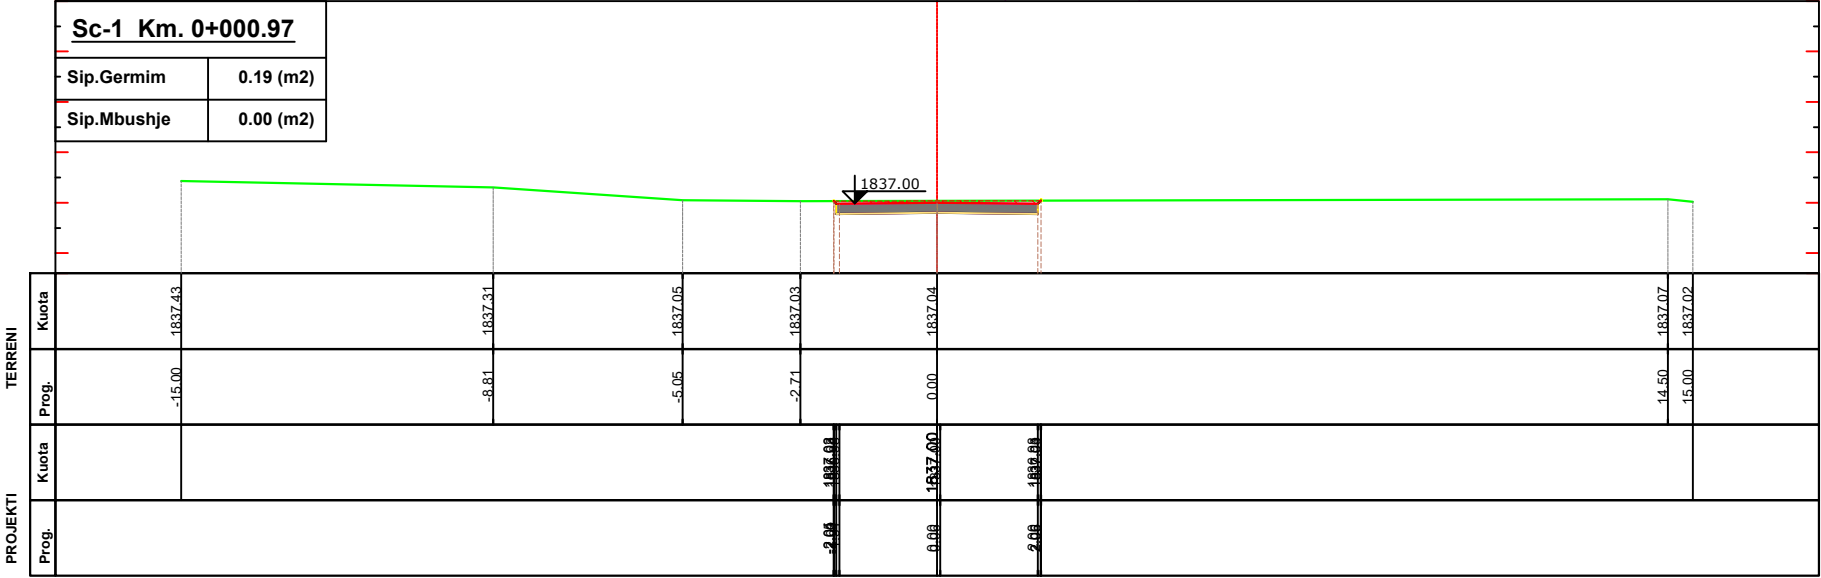

Km.0+013.05 (CS-2)

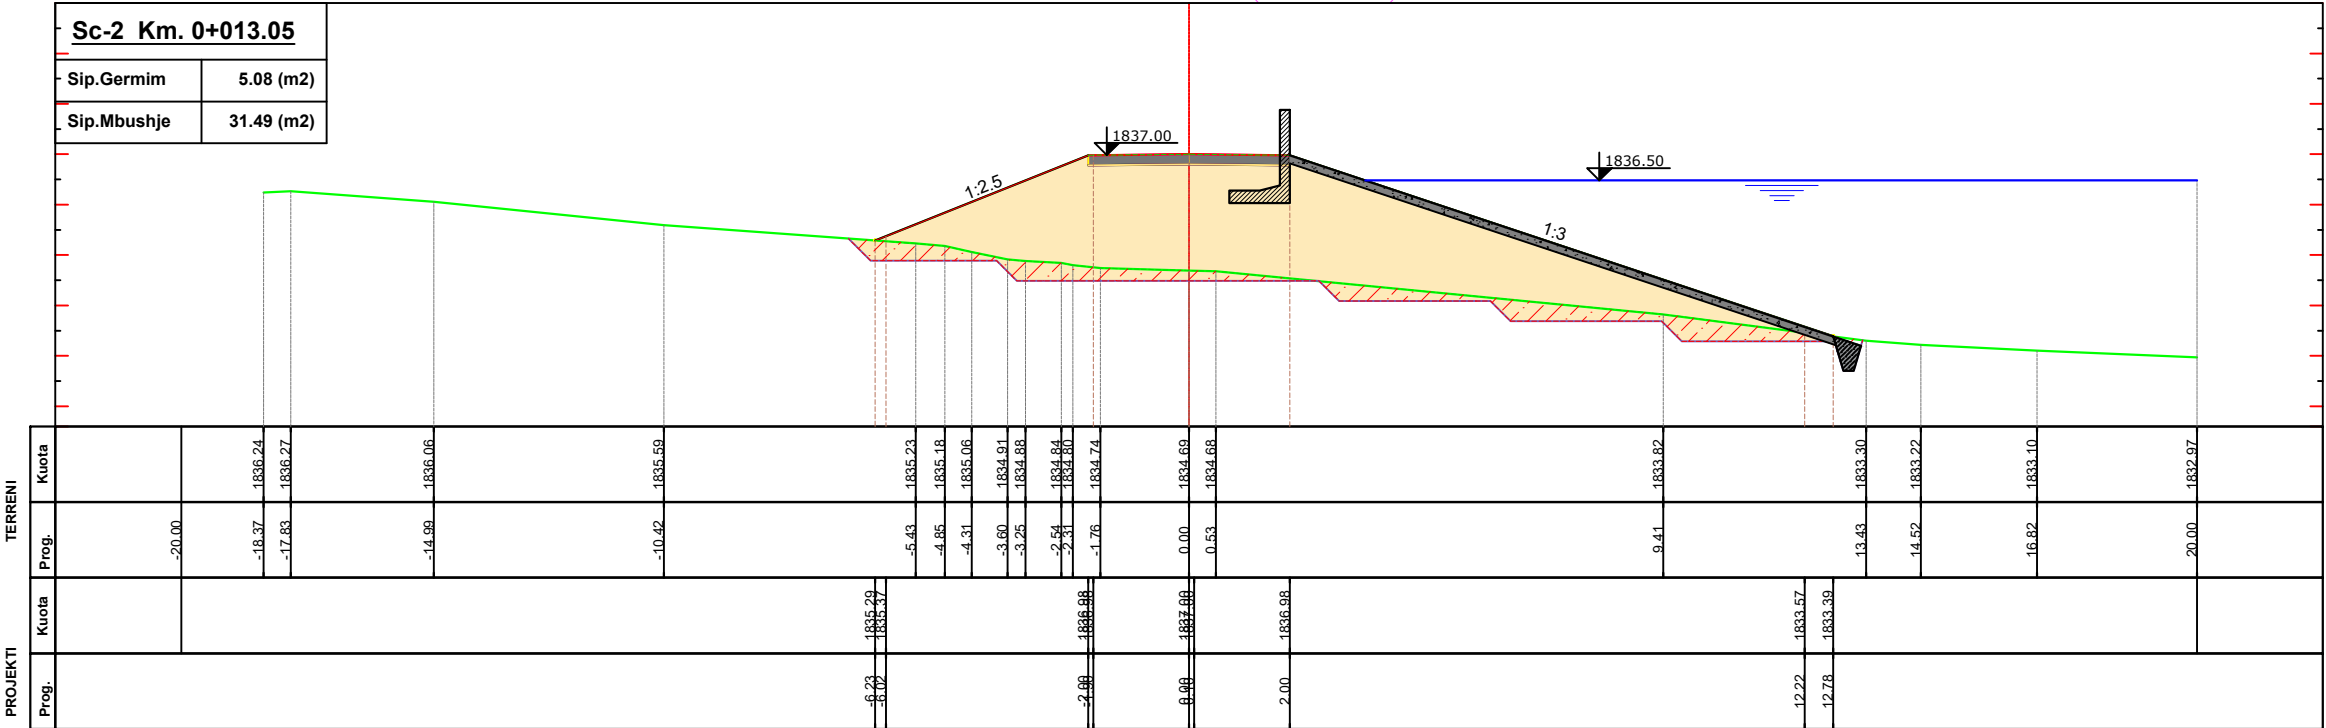

BASHKIA LIBRAZHD



ZetaKonsult sh.p.k

Address:Rr."Myrteza Topi",Nd 18, Hyrja 7, Ap 38, TIRANE

Cel:+355 (0)69 33 52 077

e-mail:zetakonsultshpk@gmail.com



EMERTIMI I OBJEKTIT:

"RIPARIMI I DIGAVE EKZISTUESE TE LIQENEVE AKULLNAJORE NR.1 DHE NR.2 KUSAR DHE RIKONSTRUKSIONI I KANALIT TE MALIT KUSAR - FUSHE STUDEN – LETEM", (L=11.8 km per 900ha)

FAZA E PROJEKTIT :PROJEKT ZBATIMI

EMERTESA E FLETES:
PRERJE TERTHORE
(LIQENI I SAL XHYRES)

SHKALLA Shk:1/150

FLETA 08

DREJTOR PROJEKTI: Ing. Flutura DURO


PROJEKTUES: Ing.Ndert.Flutura DURO
Ing.Top. Luan Bregu
Ing. Ndert.Lorenc HOXHA

Dt___/___/2025


FORMATI A3

PRERJE TERTHORE TE TRUPIT TE DIGES NR.1 (LIQENI I SAL XHYRES)
SHV:1/150

Km.0+023.43 (CS-3)

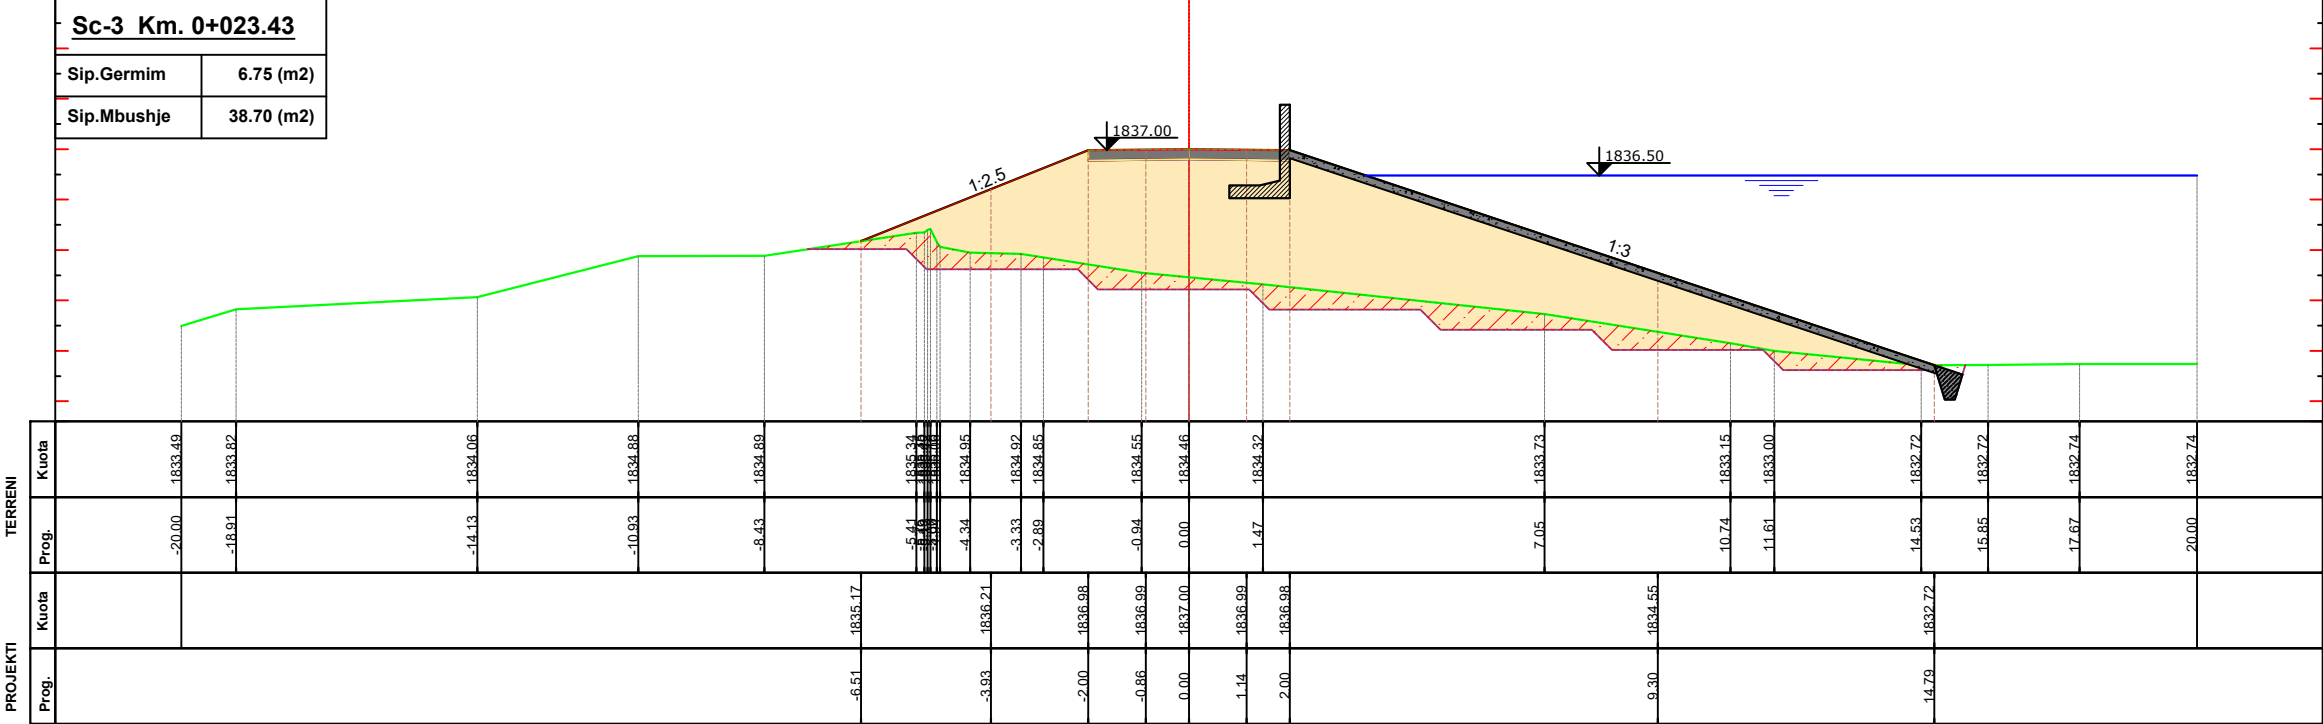

Km.0+032.07 (CS-4)

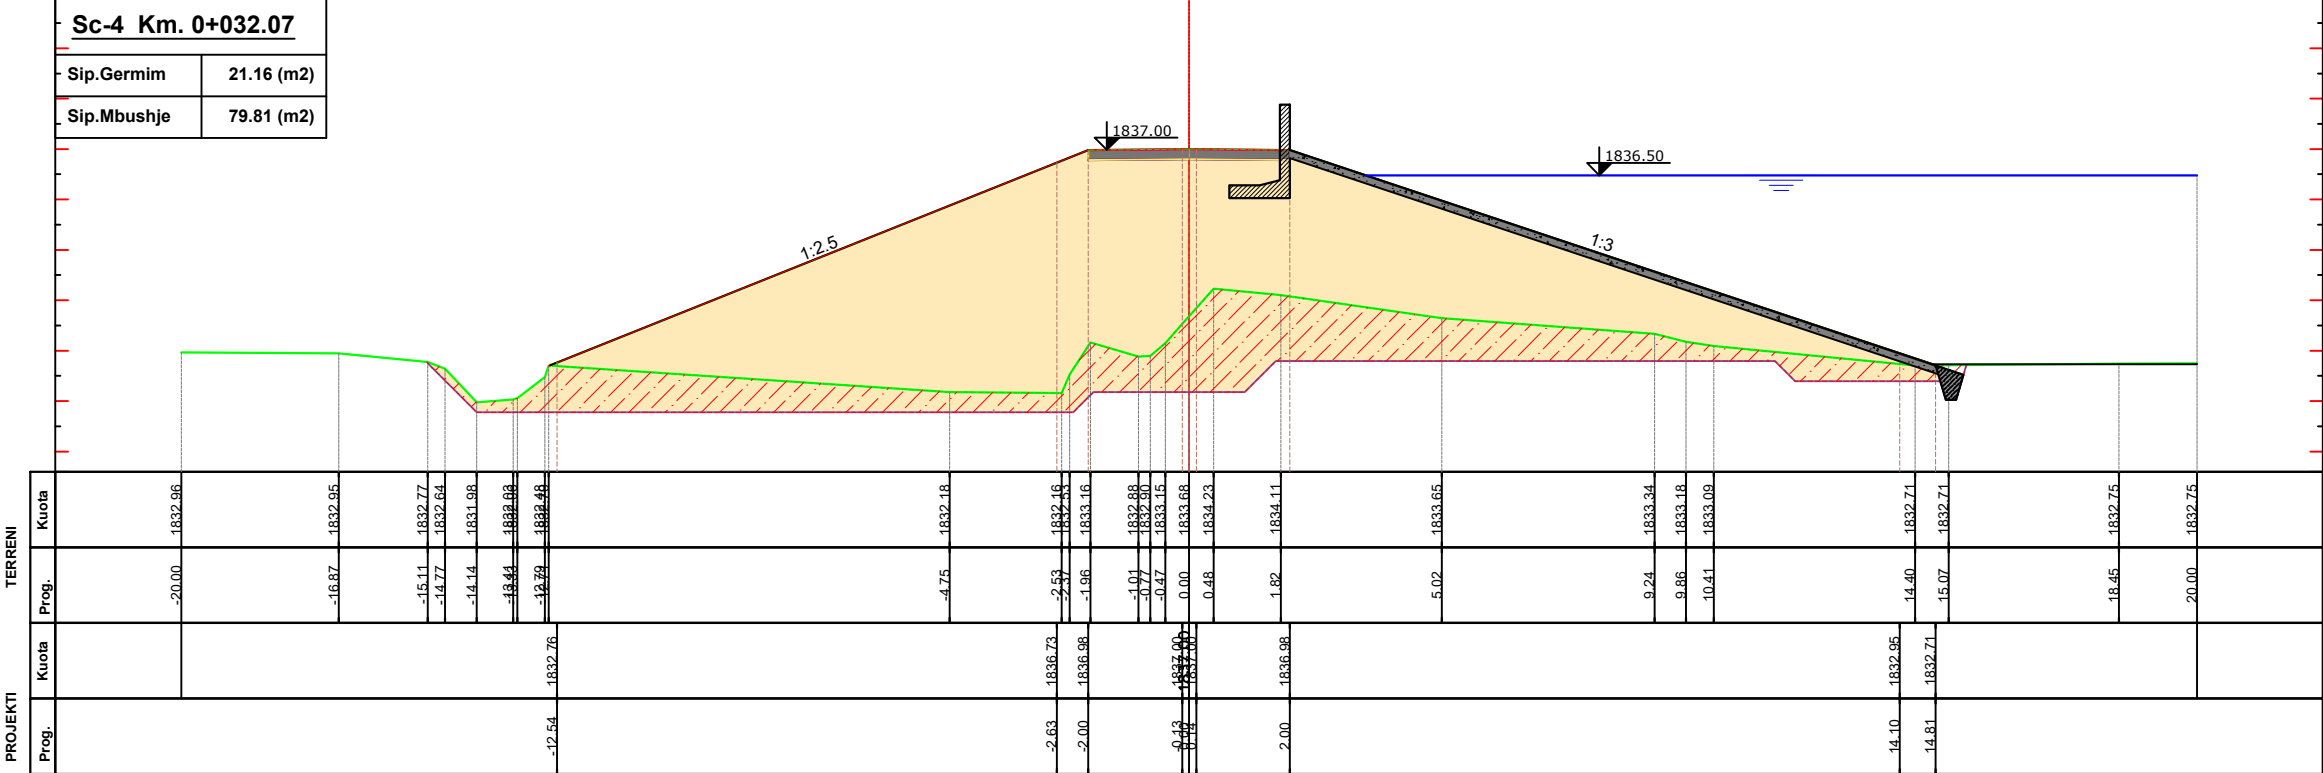

BASHKIA LIBRAZHD



ZetaKonsult sh.p.k

Address:Rr."Myrteza Topi",Nd 18, Hyrja 7, Ap 38, TIRANE

Cel:+355 (0)69 33 52 077

e-mail:zetakonsultshpk@gmail.com



EMERTIMI I OBJEKTIT:

"RIPARIMI I DIGAVE EKZISTUESE TE LIQENEVE AKULLNAJORE NR.1 DHE NR.2 KUSAR DHE RIKONSTRUKSIONI I KANALIT TE MALIT KUSAR - FUSHE STUDEN – LETEM", (L=11.8 km per 900ha)

FAZA E PROJEKTIT :PROJEKT ZBATIMI

EMERTESA E FLETES:
PRERJE TERTHORE
(LIQENI I SAL XHYRES)

SHKALLA Shk:1/150

FLETA 09

DREJTOR PROJEKTI: Ing. Flutura DURO


PROJEKTUES: Ing.Ndert.Flutura DURO
Ing.Top. Luan Bregu
Ing. Ndert.Lorenc HOXHA

Dt___/___/2025


FORMATI A3

PRERJE TERTHORE TE TRUPIT TE DIGES NR.1 (LIQENI I SAL XHYRES)
SHV:1/150

Km.0+040.41 (CS-5)

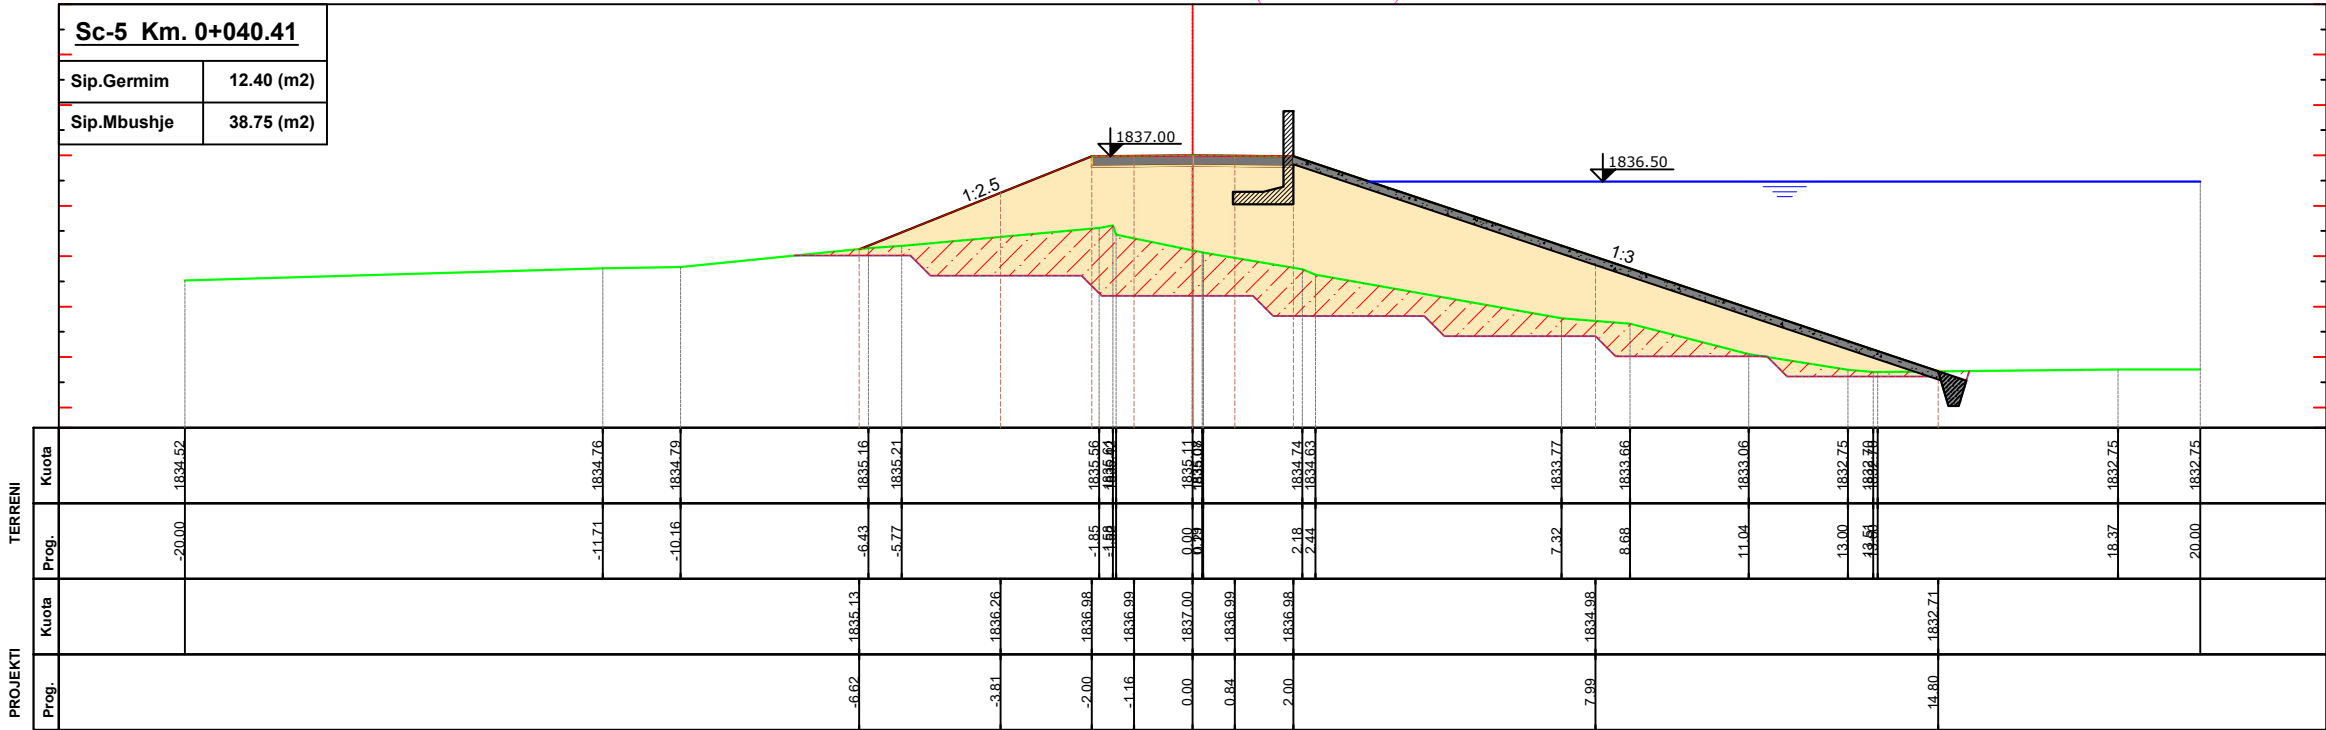

Km.0+053.49 (CS-6)

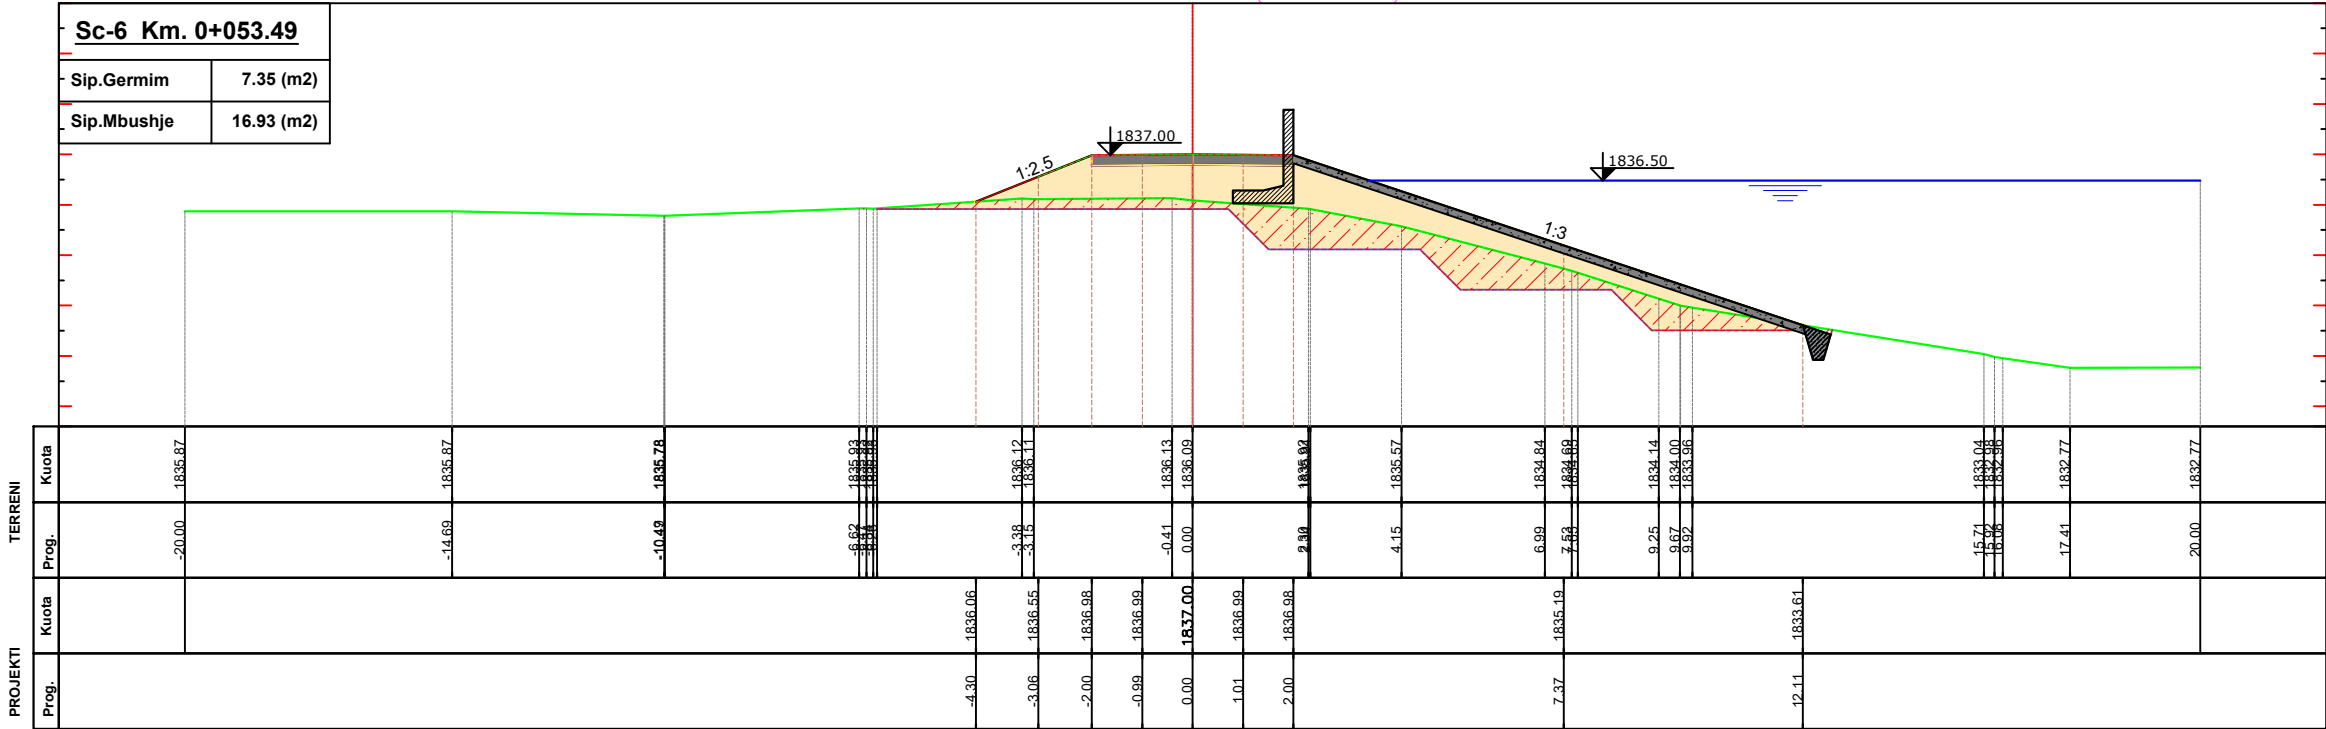

BASHKIA LIBRAZHD



ZetaKonsult sh.p.k

Address:Rr."Myrteza Topi",Nd 18, Hyrja 7, Ap 38, TIRANE

Cel:+355 (0)69 33 52 077

e-mail:zetakonsultshpk@gmail.com



EMERTIMI I OBJEKTIT:

"RIPARIMI I DIGAVE EKZISTUESE TE LIQENEVE AKULLNAJORE NR.1 DHE NR.2 KUSAR DHE RIKONSTRUKSIONI I KANALIT TE MALIT KUSAR - FUSHE STUDEN – LETEM", (L=11.8 km per 900ha)

FAZA E PROJEKTIT :PROJEKT ZBATIMI

EMERTESA E FLETES:
PRERJE TERTHORE
(LIQENI I SAL XHYRES)

SHKALLA Shk:1/150

FLETA 10

DREJTOR PROJEKTI: Ing. Flutura DURO


PROJEKTUES: Ing.Ndert.Flutura DURO
Ing.Top. Luan Bregu
Ing. Ndert.Lorenc HOXHA

Dt___/___/2025


FORMATI A3

PRERJE TERTHORE TE TRUPIT TE DIGES NR.1 (LIQENI I SAL XHYRES)
SHV:1/150

Km.0+065.50 (CS-7)

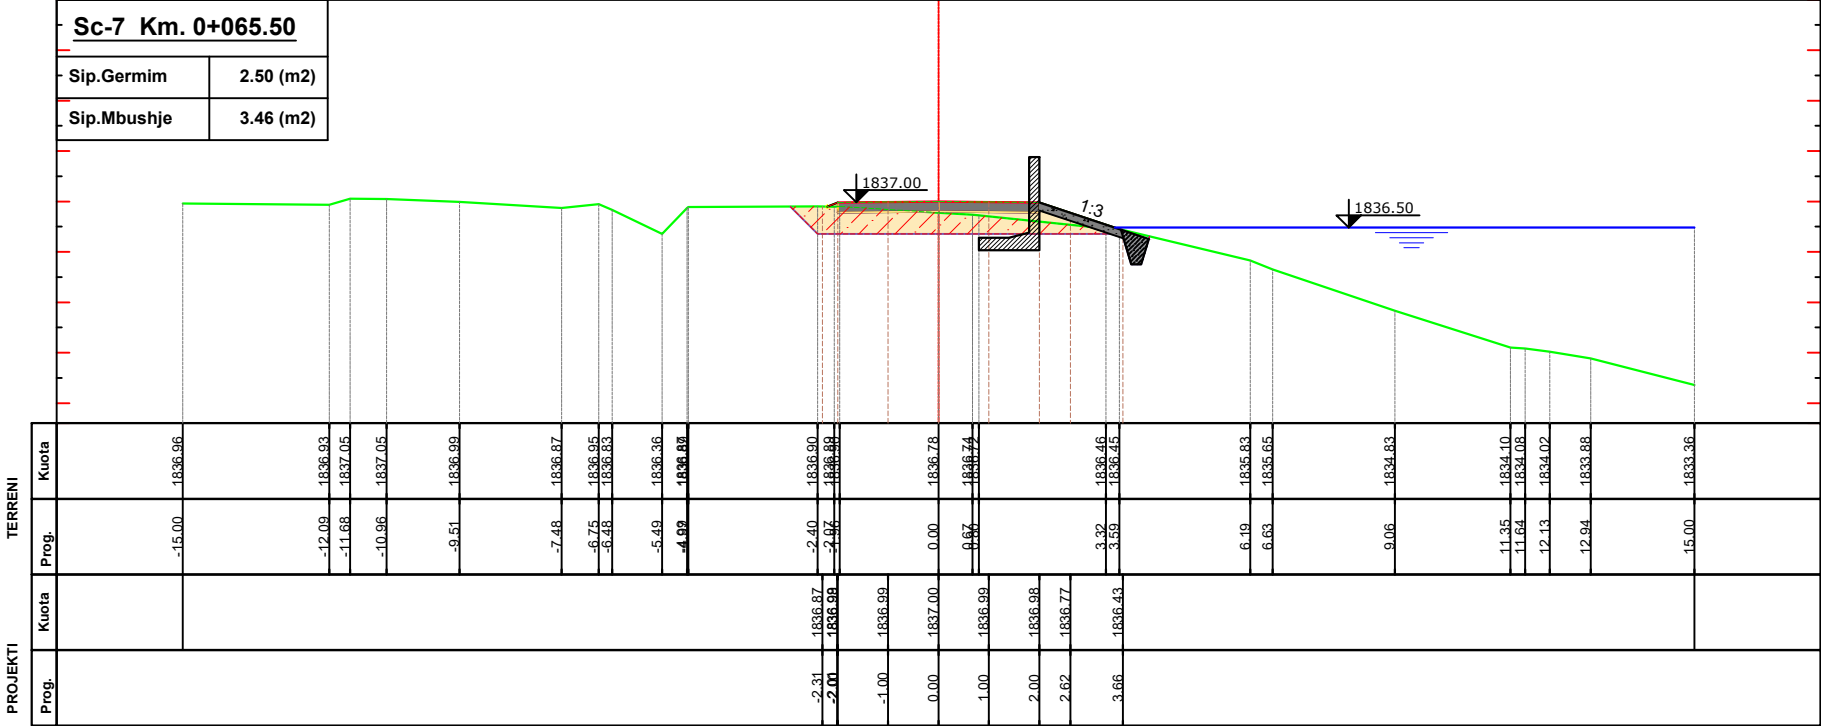

Km.0+068.90 (CS-8)

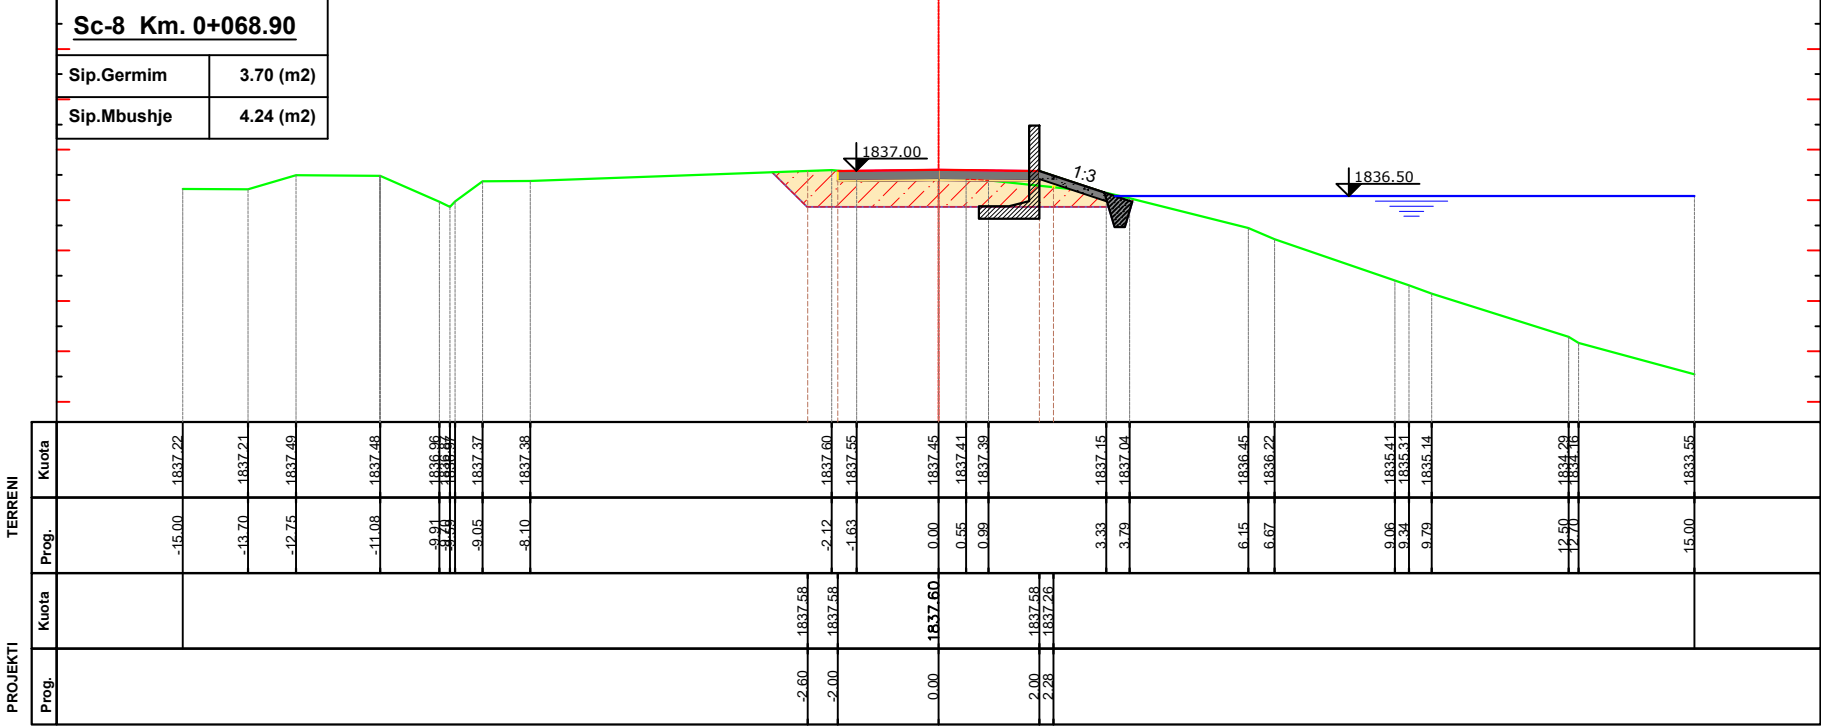

BASHKIA LIBRAZH



ZetaKonsult sh.p.k

Address:Rr."Myrteza Topi",Nd 18, Hyrja 7, Ap 38, TIRANE

Cel:+355 (0)69 33 52 077

e-mail:zetakonsultshpk@gmail.com



EMERTIMI I OBJEKTIT:

"RIPARIMI I DIGAVE EKZISTUESE TE LIQENEVE AKULLNAJORE NR.1 DHE NR.2 KUSAR DHE RIKONSTRUKSIONI I KANALIT TE MALIT KUSAR - FUSHE STUDEN – LETEM", (L=11.8 km per 900ha)

FAZA E PROJEKTIT :PROJEKT ZBATIMI

EMERTESA E FLETES:
PRERJE TERTHORE
(LIQENI I SAL XHYRES)

SHKALLA Shk:1/150

FLETA 11

DREJTOR PROJEKTI: Ing. Flutura DURO


PROJEKTUES: Ing.Ndert.Flutura DURO
Ing.Top. Luan Bregu
Ing. Ndert.Lorenc HOXHA

Dt___/___/2025

FORMATI A3

PRERJE TERTHORE TE TRUPIT TE DIGES NR.1 (LIQENI I SAL XHYRES)
SHV:1/150

Km.0+084.17 (CS-9)

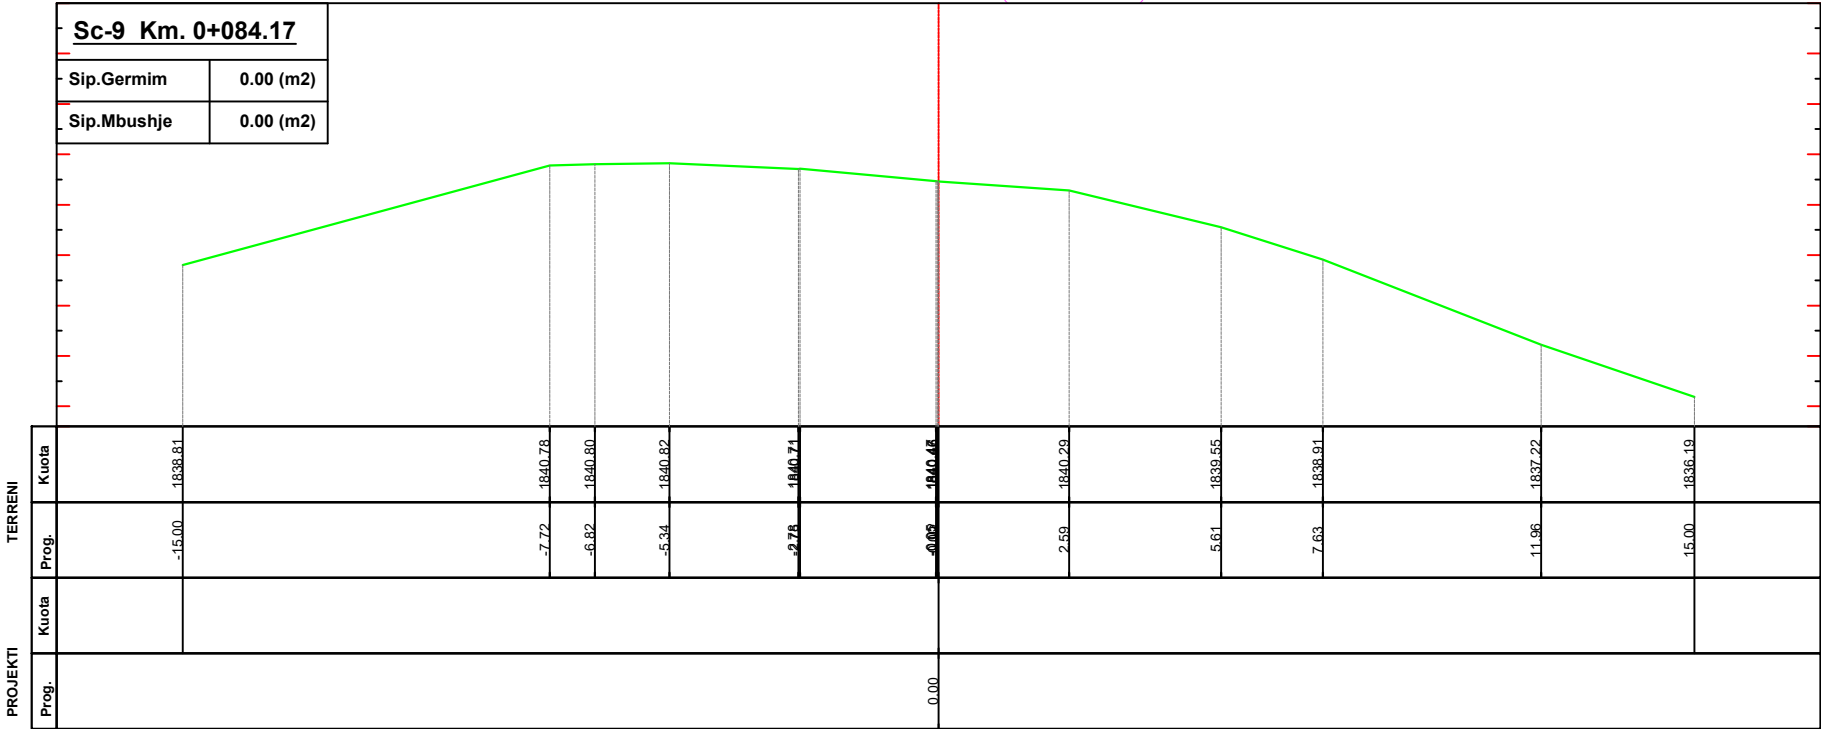

BASHKIA LIBRAZH



ZetaKonsult sh.p.k

Address:Rr."Myrteza Topi",Nd 18, Hyrja 7, Ap 38, TIRANE
Cel:+355 (0)69 33 52 077
e-mail:zetakonsultshpk@gmail.com



EMERTIMI I OBJEKTIT:

"RIPARIMI I DIGAVE EKZISTUESE TE LIQENEVE AKULLNAJORE NR.1 DHE NR.2 KUSAR DHE RIKONSTRUKSIONI I KANALIT TE MALIT KUSAR - FUSHE STUDEN – LETEM", (L=11.8 km per 900ha)

FAZA E PROJEKTIT :PROJEKT ZBATIMI

EMERTESA E FLETES:
PRERJE TERTHORE
(LIQENI I SAL XHYRES)

SHKALLA Shk:1/150

FLETA 12

DREJTOR PROJEKTI: Ing. Flutura DURO

PROJEKTUES: Ing.Ndert.Flutura DURO
Ing.Top. Luan Bregu
Ing. Ndert.Lorenc HOXHA

Dt___/___/2025

FORMATI A3