

PROJEKTI ARKITEKTONIK

OBJEKTI: NJESIA ADMINISTRATIVE GRADISHTE
OBJEKTIVI: RIKONSTRUKSION TOTAL

VENDODHJA: KEMISHTAJ, NJESIA ADMINISTRATIVE GRADISHTE, BASHKIA DIVJAKE

PROJEKTOI: DREJTORIA E PLANIFIKIMIT DHE E ZHVILLIMIT TE TERRITORIT, BASHKIA DIVJAKE

DREJTORI I URBANISTIKES: Ing. Ardit Janko

Ark. Denis Hoxha

MIRATOI:
KRYETARI I BASHKISE DIVJAKE

JOSIF GORREA





ZHVILLUESI
BASHKIA DIVJAKE



OBJEKTI
NJESIA ADMINISTRATIVE
GRADISHTE, FSHATI
KEMISHTAJ, BASHKIA
DIVJAKE

EMERTIMI


PLANIMETRIA E KATIT
PERDHE

PROJEKTOI

DREJTORI URBANISTIKES:
Ing. Ardit Janko

Ark.
Denis Hoxha

SHKALLA
1:300

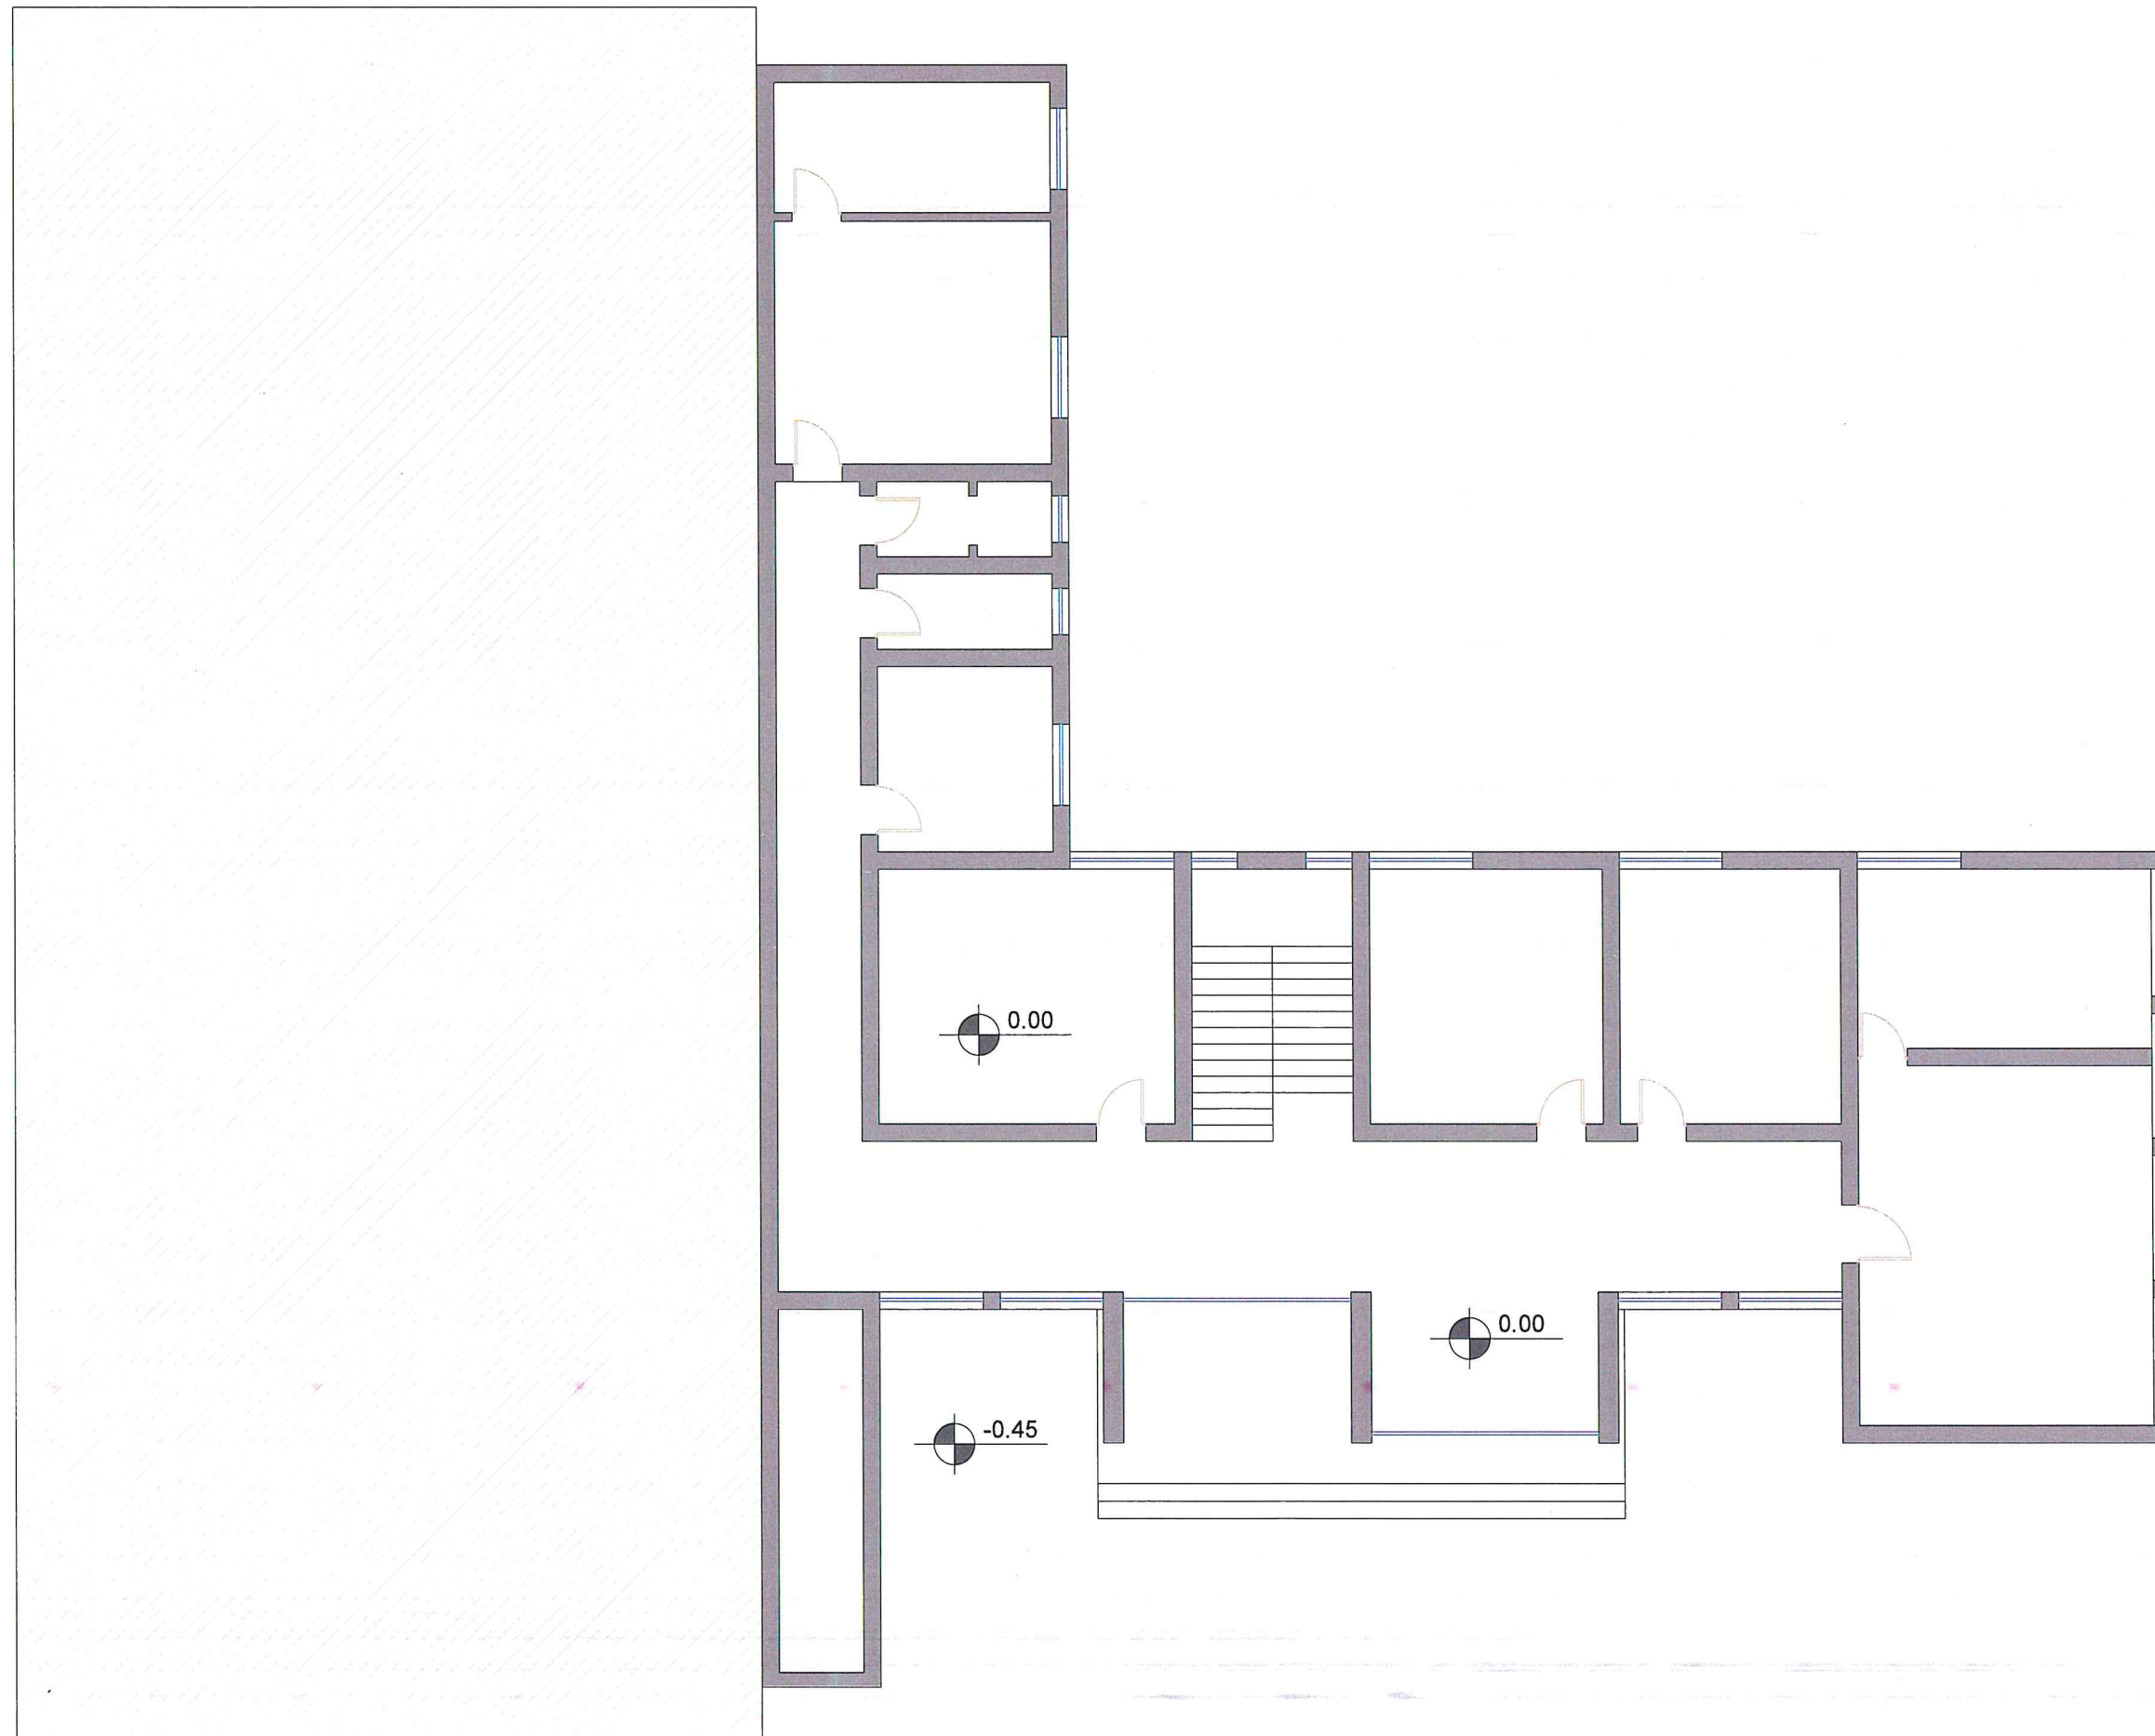



ZHVILLUESI
BASHKIA DIVJAKE



OBJEKTI
NJESIA ADMINISTRATIVE
GRADISHTE, FSHATI
KEMISHTAJ, BASHKIA
DIVJAKE


EMERTIMI
PLANIMETRIA E KATIT PARE

PROJEKTOI

DREJTORI URBANISTIKES:
Ing. Ardit Janko

Ark.
Denis Hoxha

SHKALLA
1:300

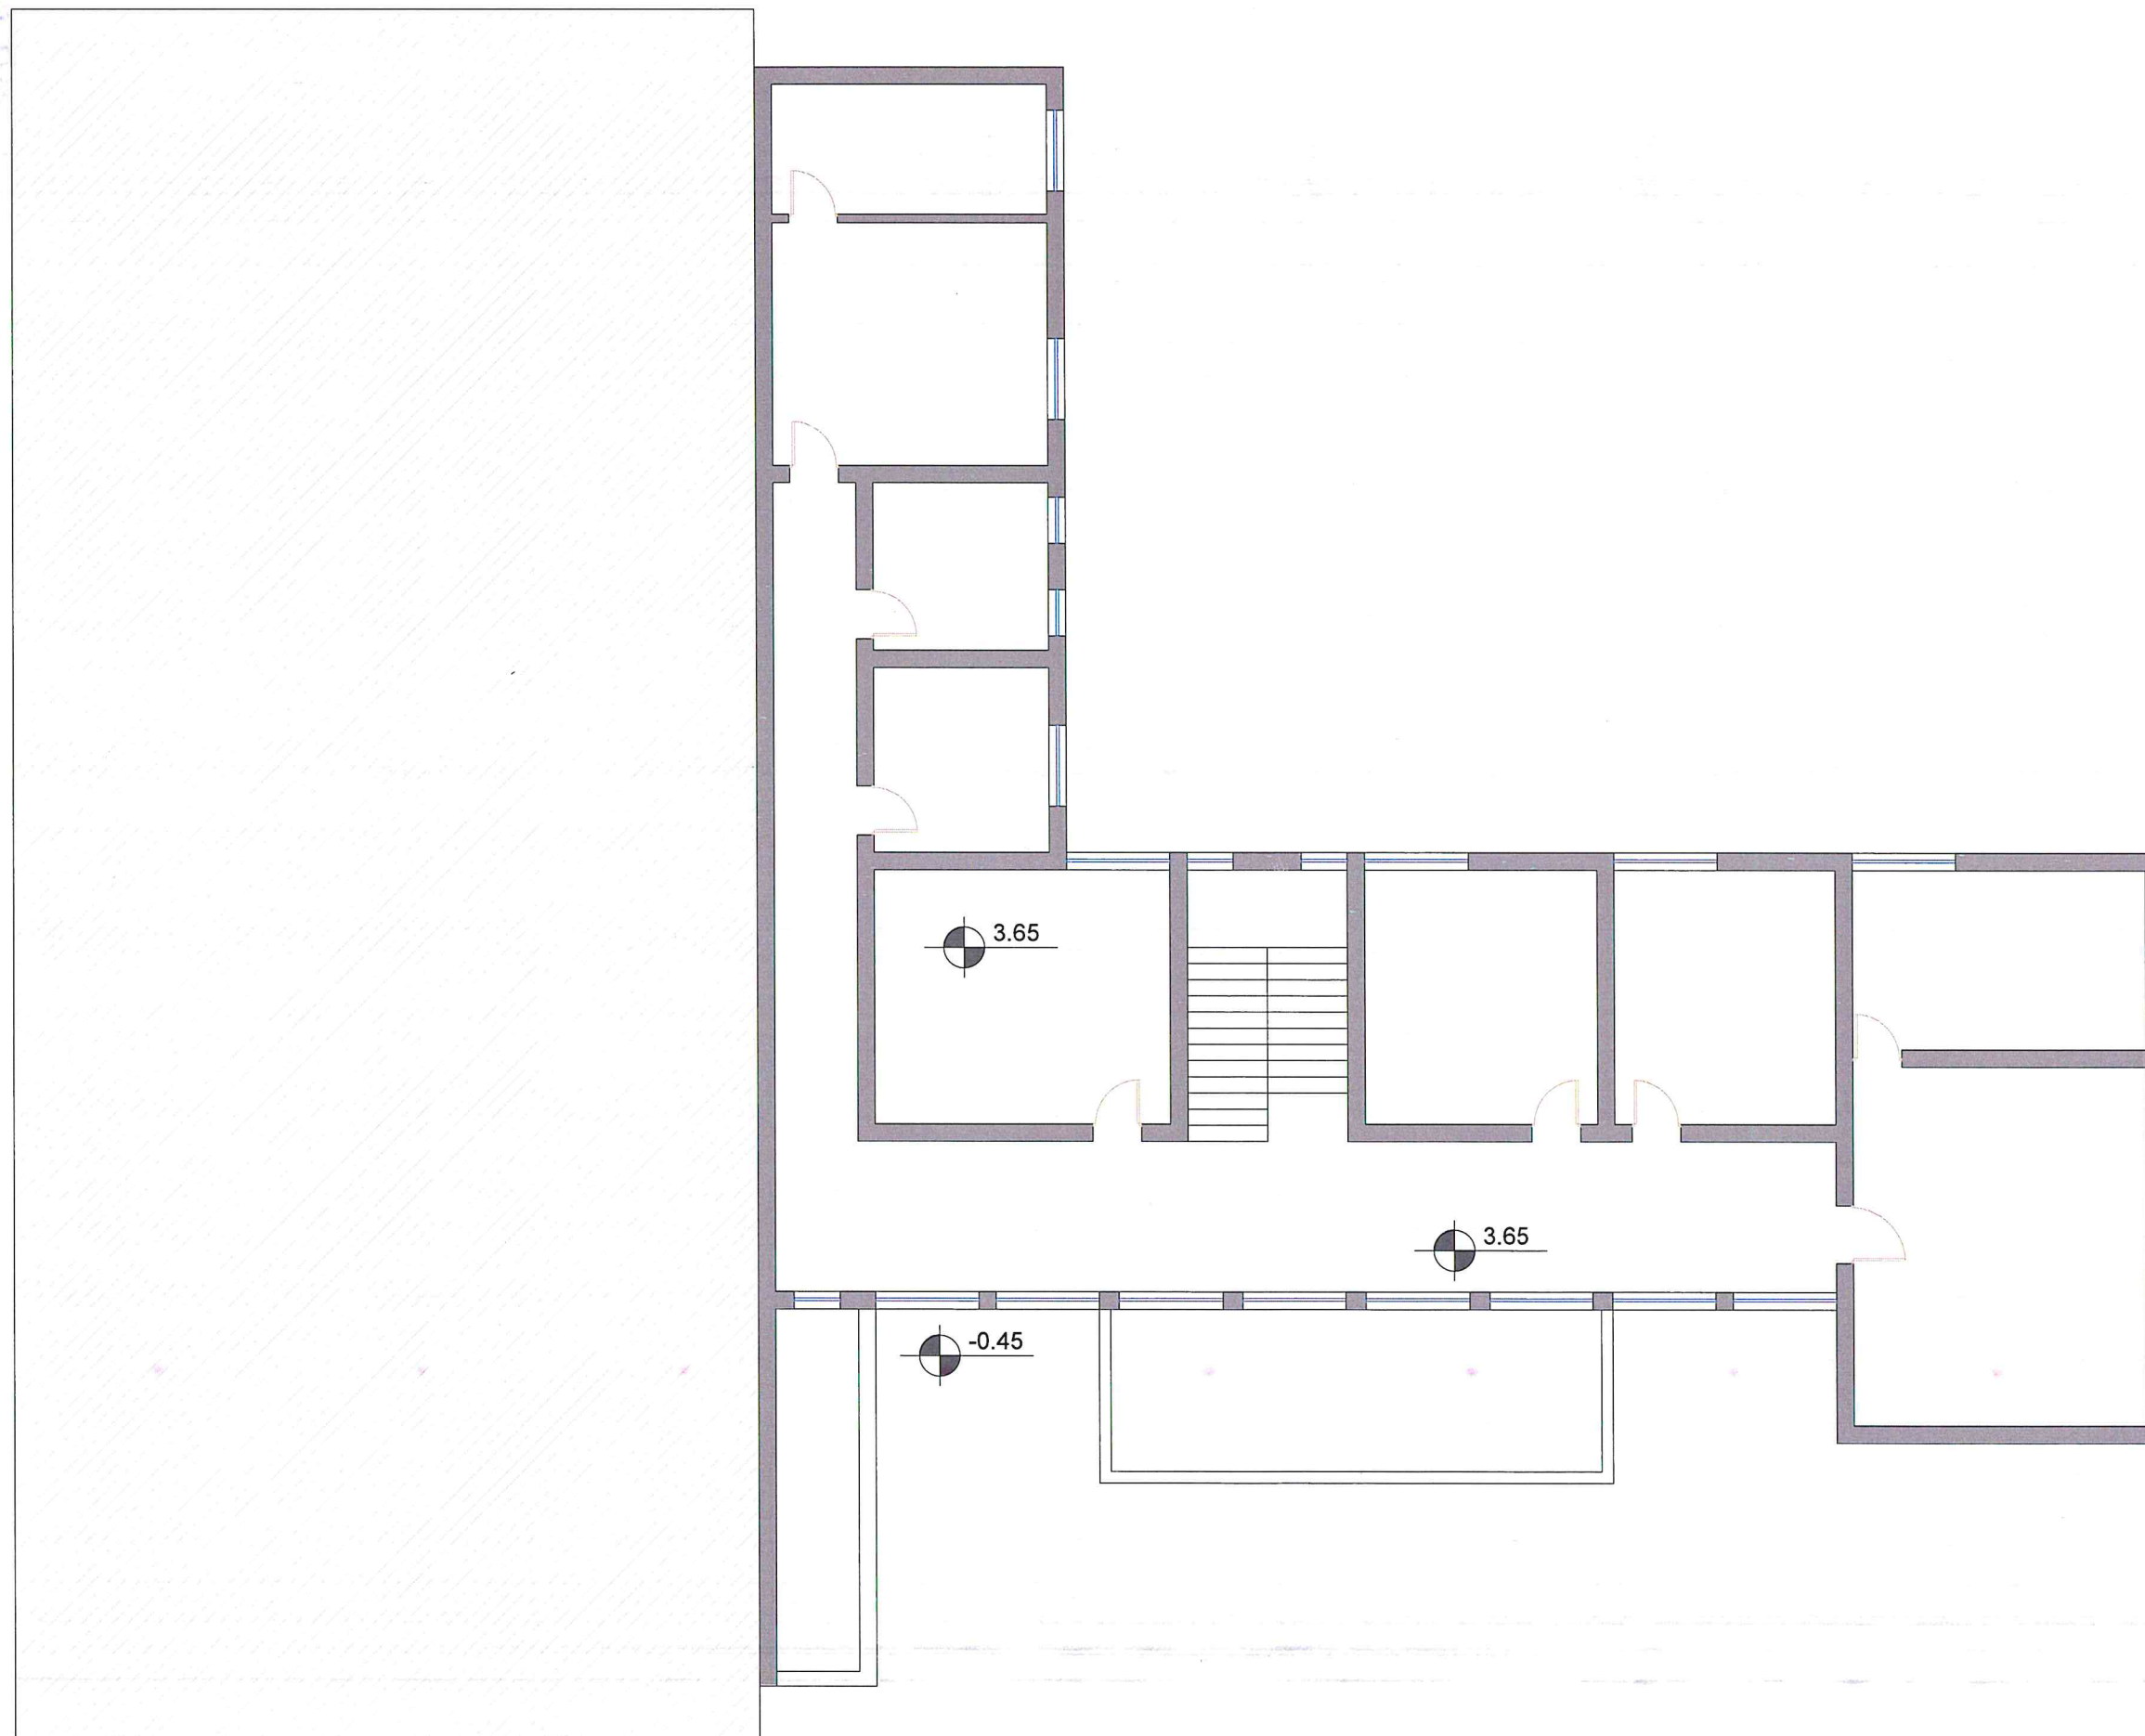

ZHVILLUESI
BASHKIA DIVJAKE



OBJEKTI
NJESIA ADMINISTRATIVE
GRADISHTE, FSHATI
KEMISHTAJ, BASHKIA
DIVJAKE

EMERTIMI


PLANIMETRIA E KATIT
PERDHE "DIMENSIONIMI"

PROJEKTOI

DREJTORI URBANISTIKES:
Ing. Ardit Janko

Ark.
Denis Hoxha

SHKALLA
1:300

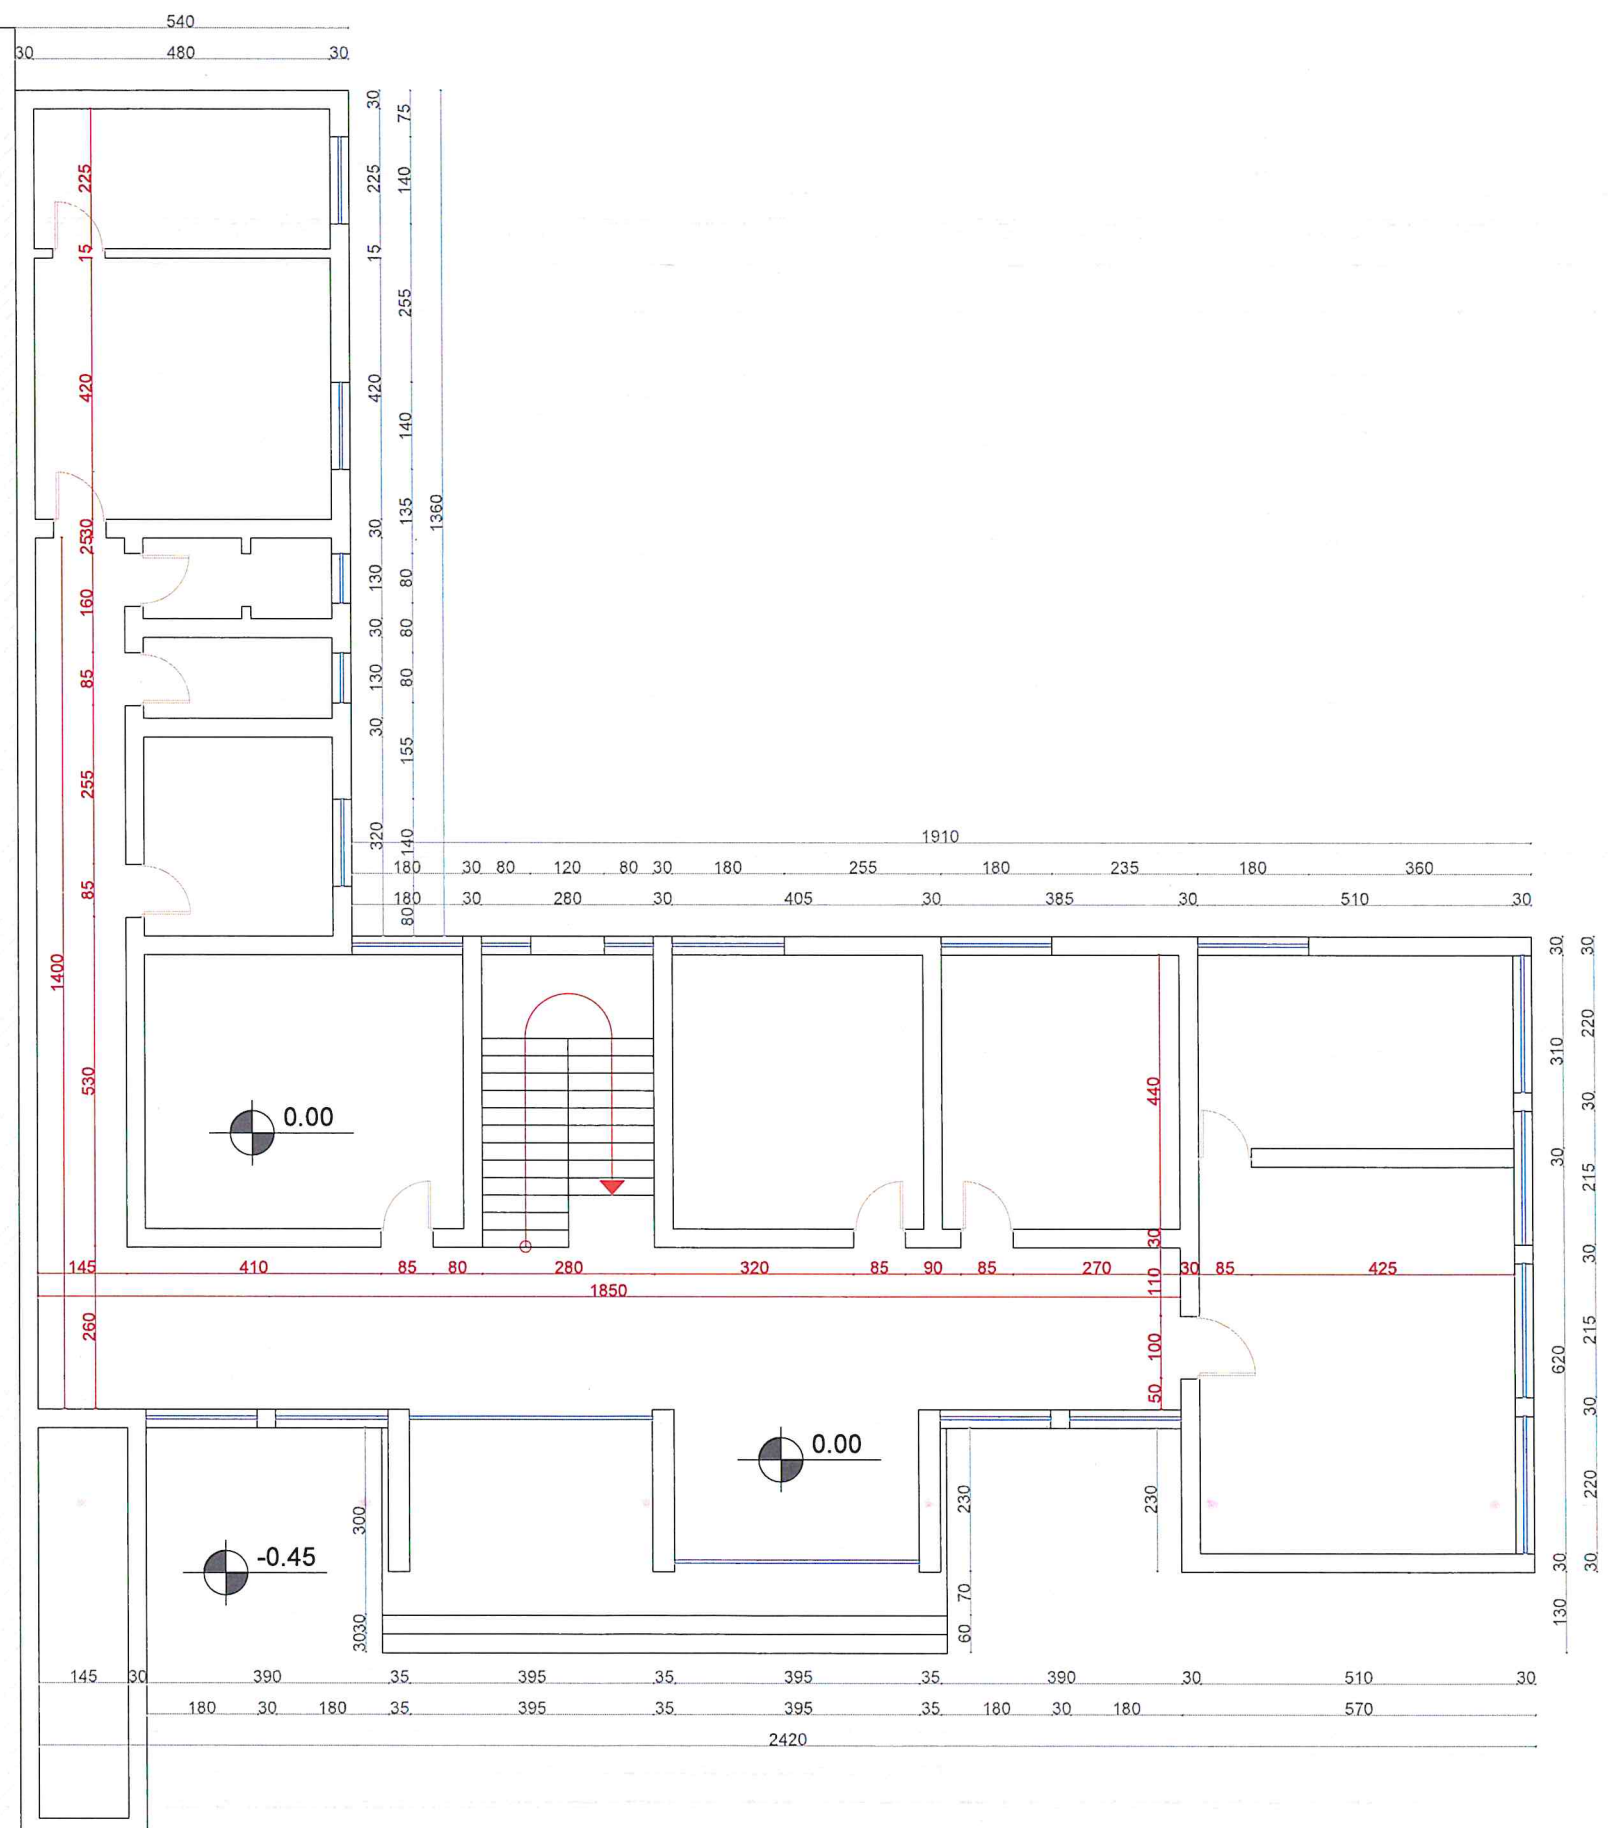


EMERTIMI


PROJEKTOI

Ark.
Denis Hoxha

SHKALLA
1:300

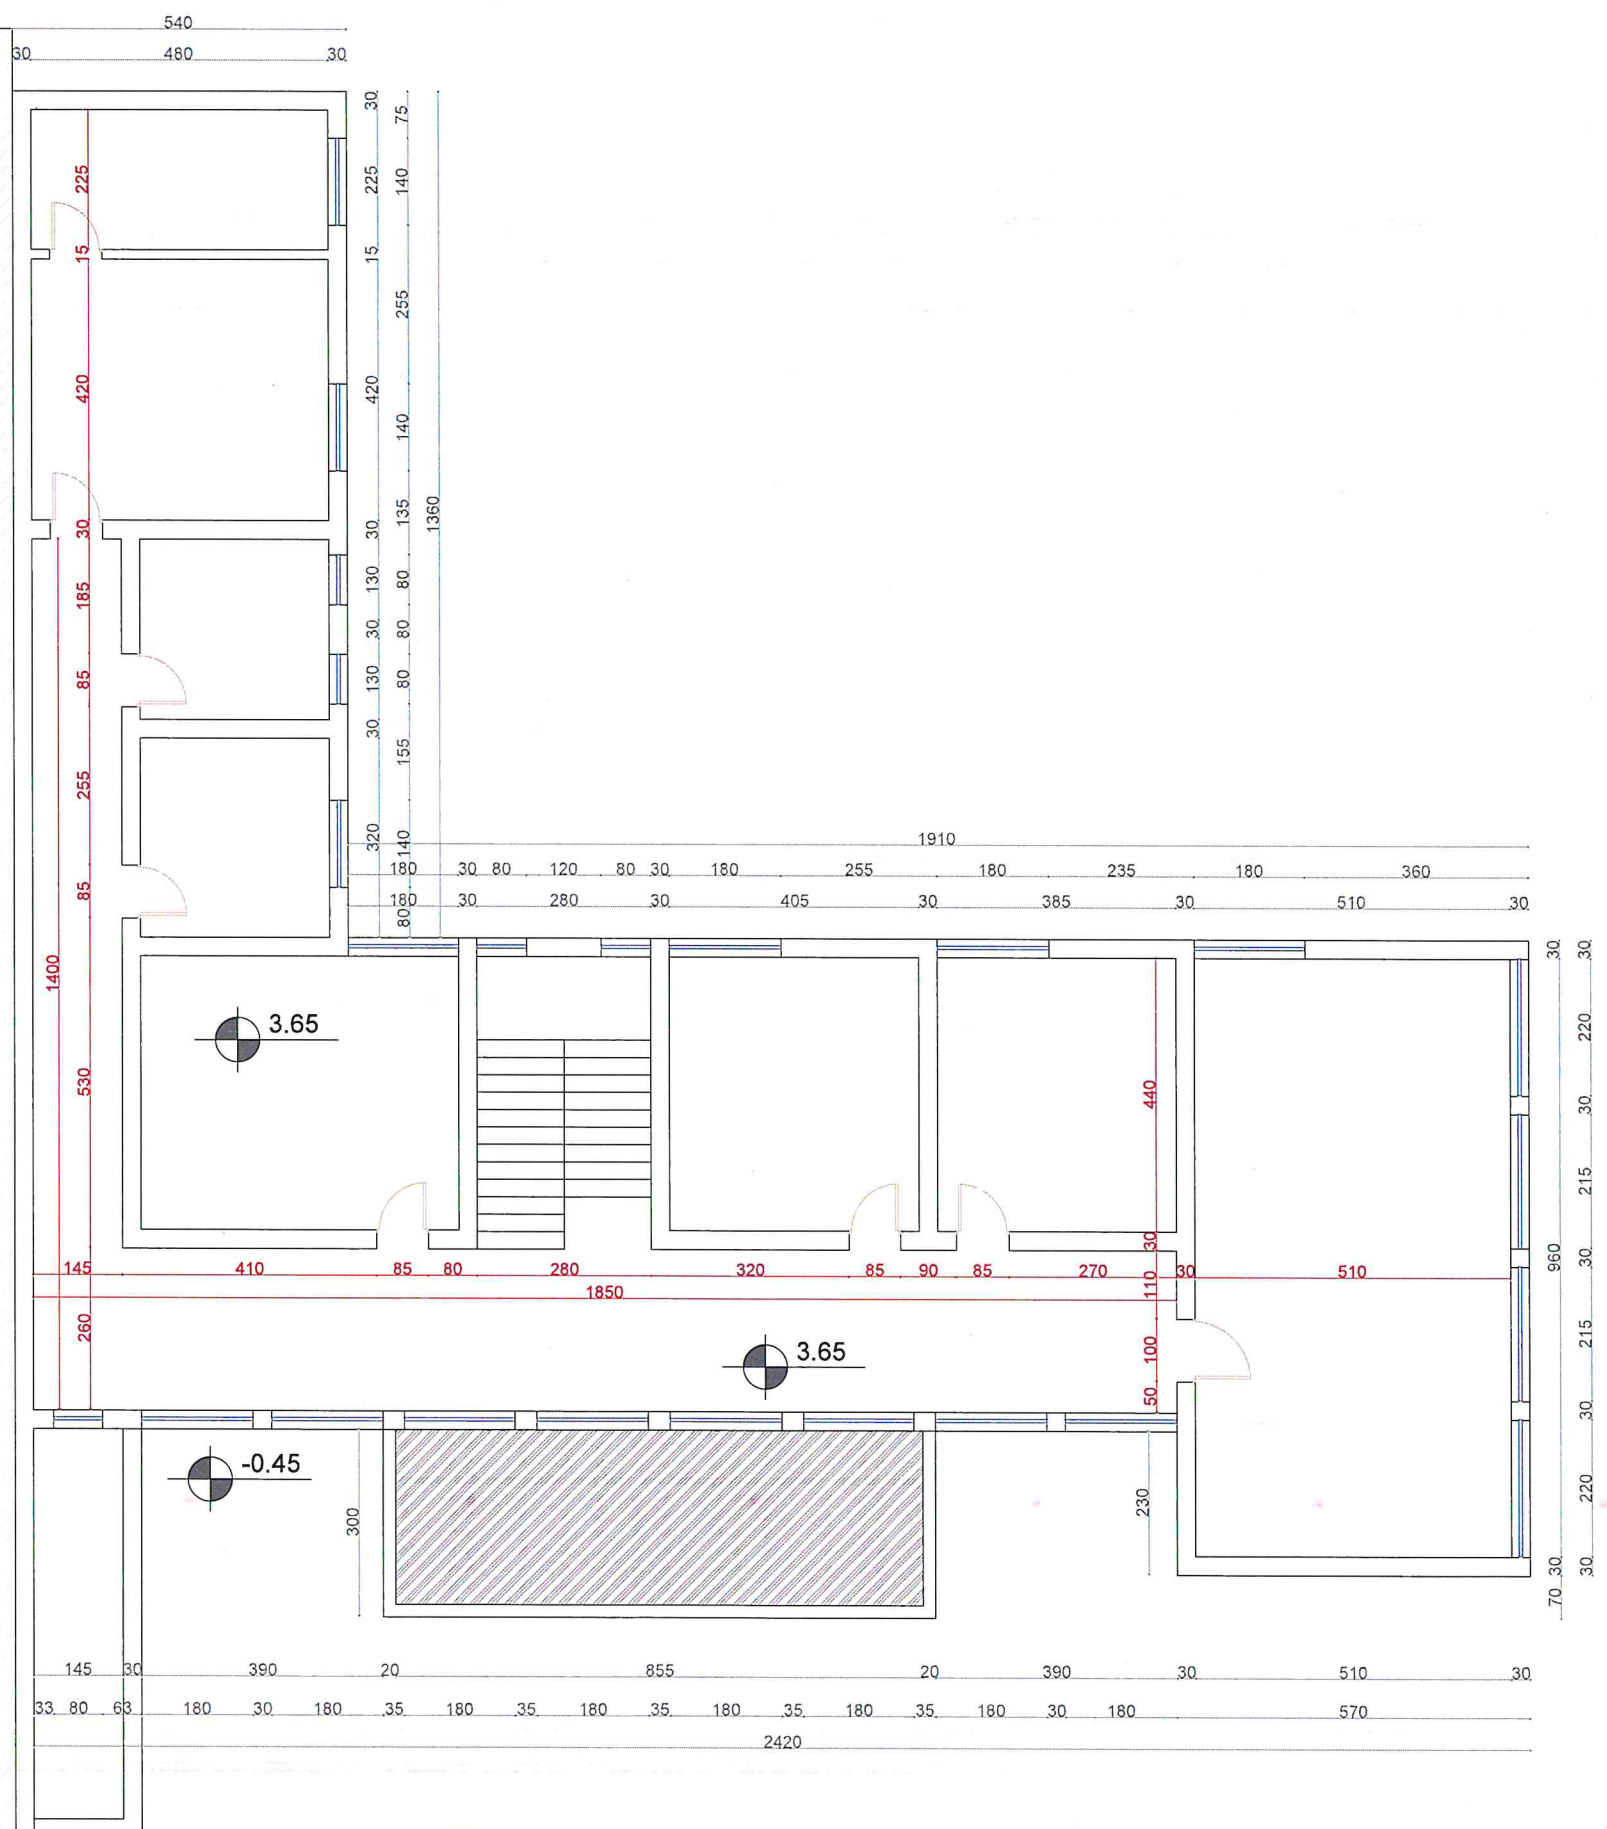

SHKALLA 1:300

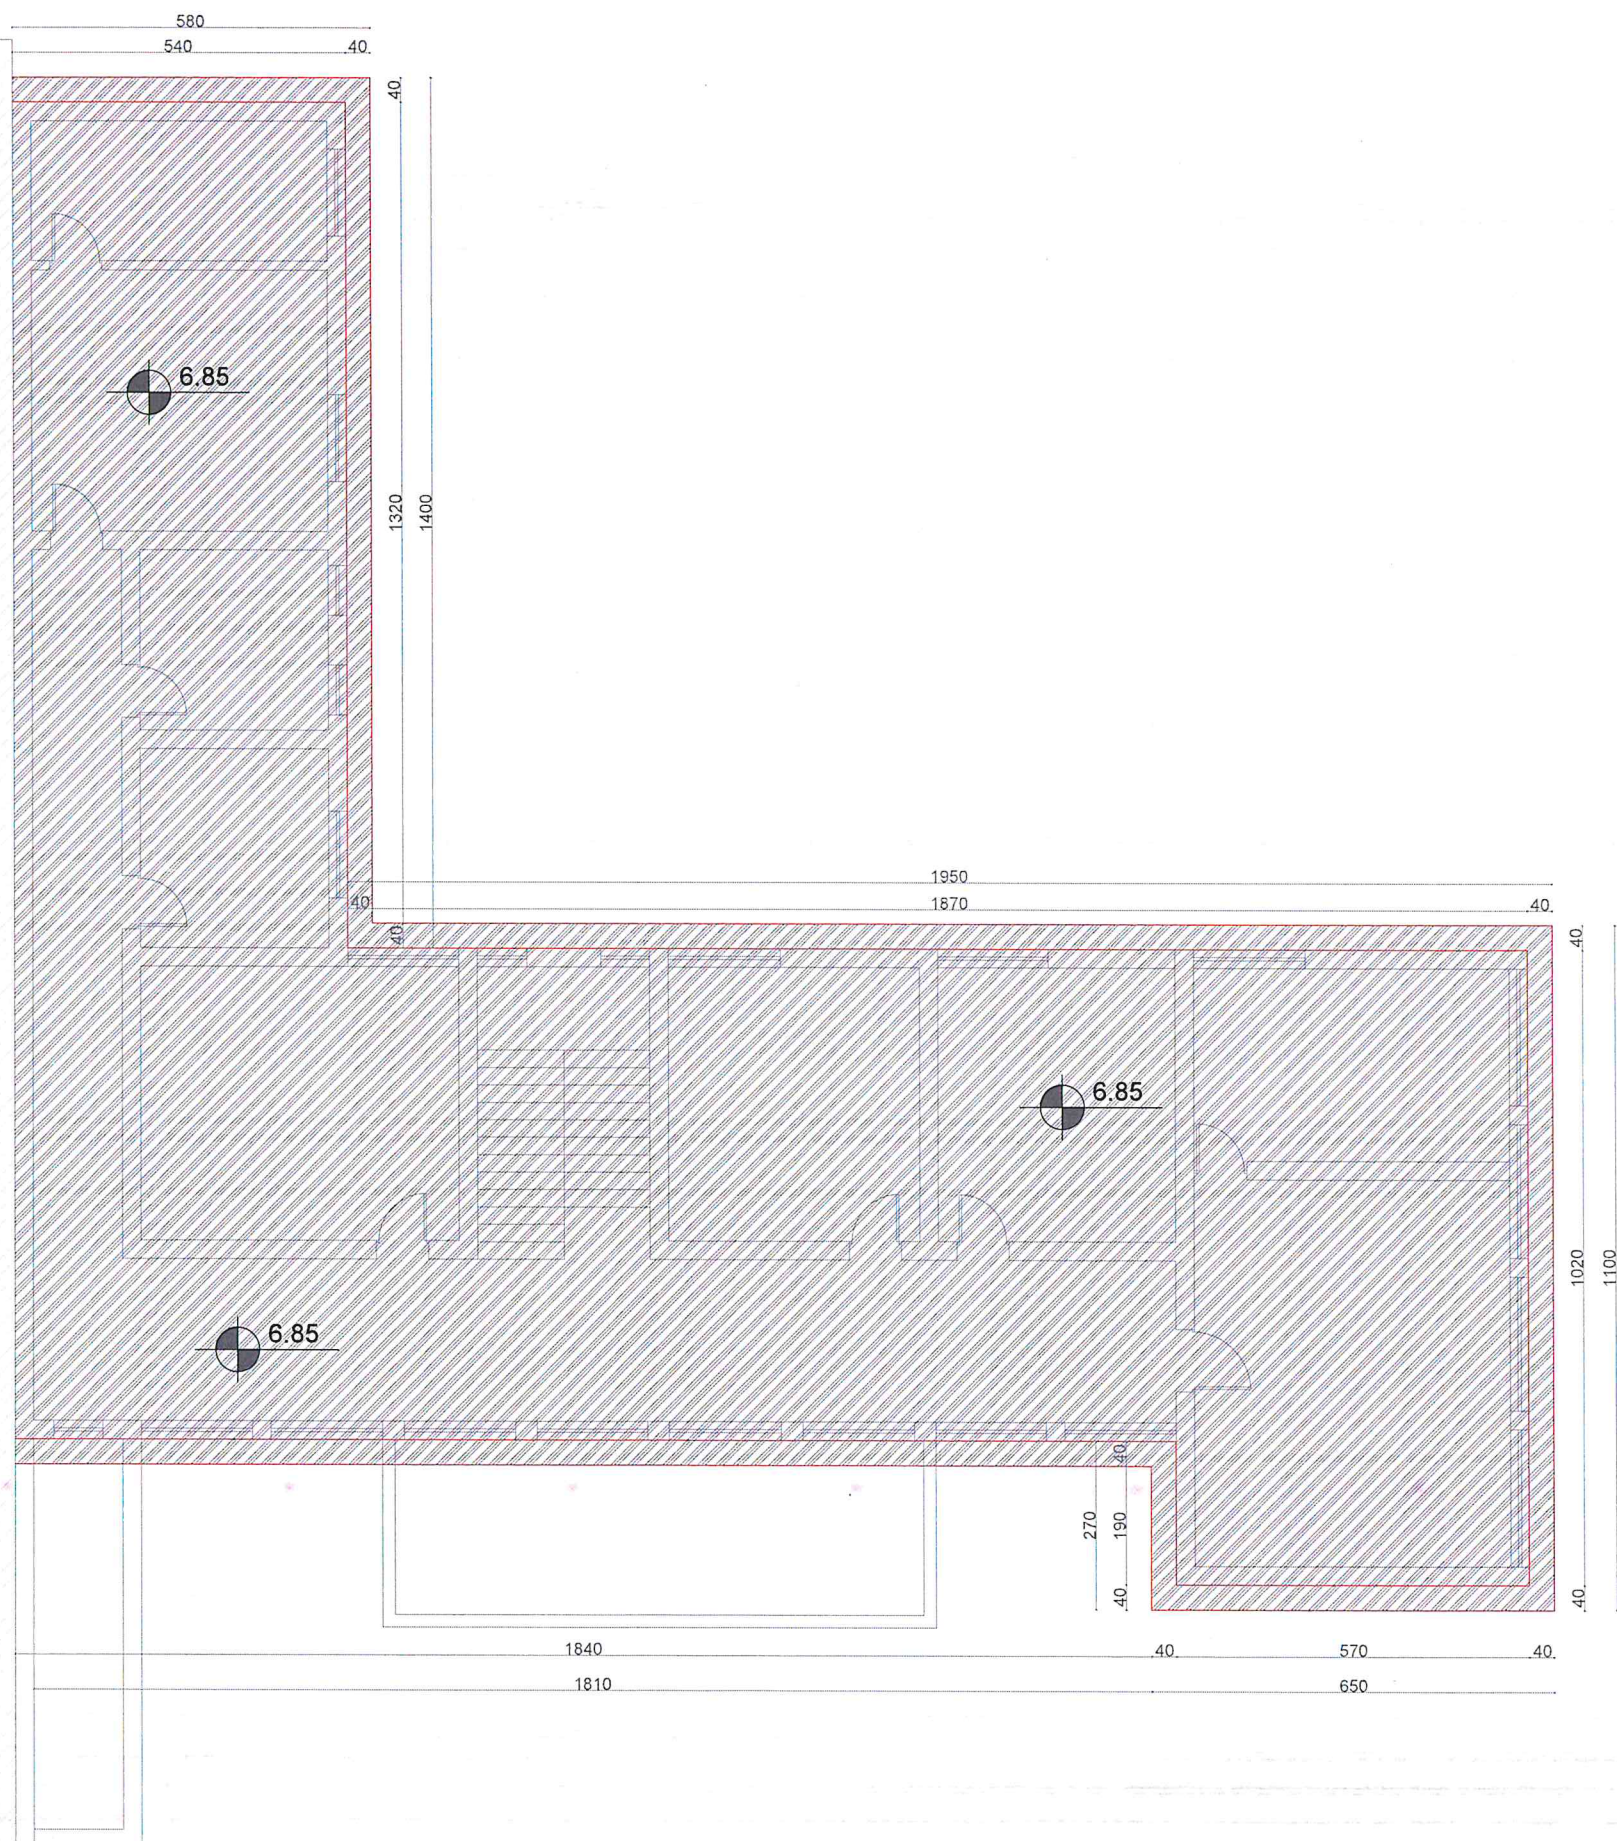

ZHVILLUESI
BASHKIA DIVJAKE



OBJEKTI
NJESIA ADMINISTRATIVE
GRADISHTE, FSHATI
KEMISHTAJ, BASHKIA
DIVJAKE



EMERTIMI
PLANIMETRIA TARRACES

PROJEKTOI
DREJTORI URBANISTIKES:
Ing. Ardit Janko

Ark.
Denis Hoxha



SHKALLA
1:300

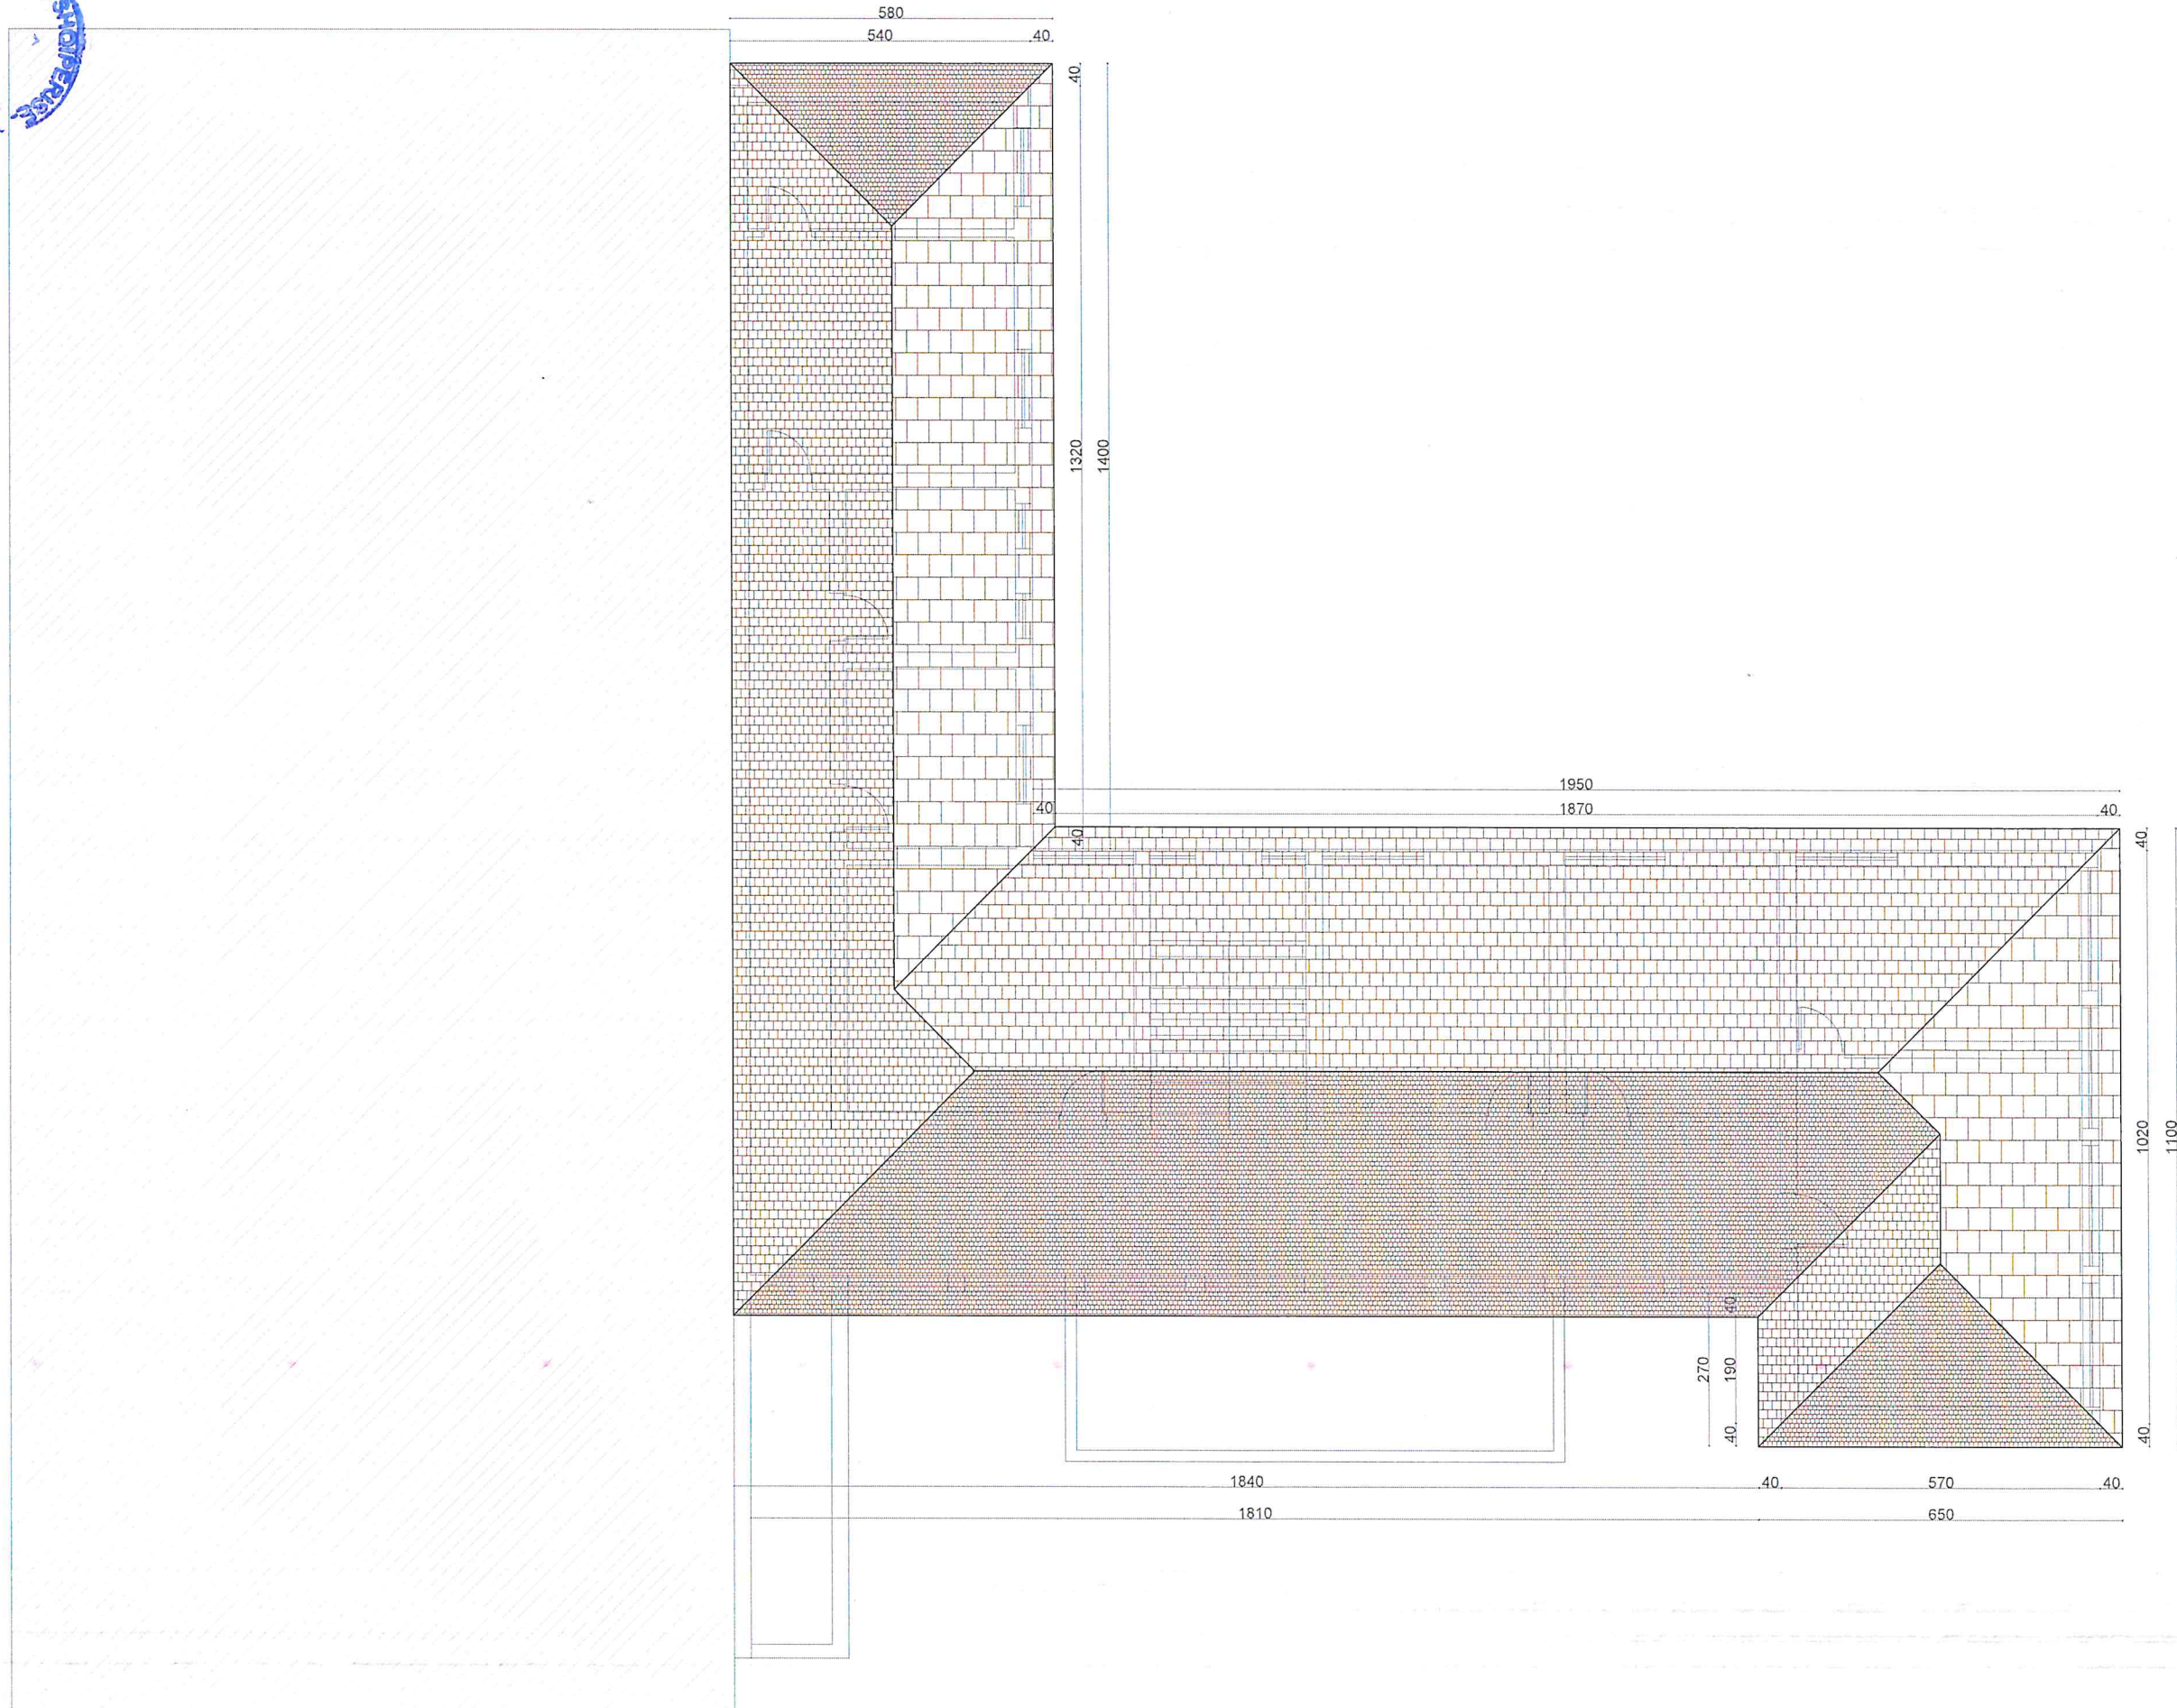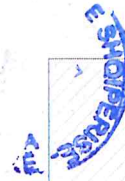

ZHVILLUESI BASHKIA DIVJAKE



OBJEKTI
NJESIA ADMINISTRATIVE
GRADISHTE, FSHATI
KEMISHTAJ, BASHKIA
DIVJAKE

EMERTIMI
PLANIMETRIA E MBULIMIT

PROJEKTOI
DREJTORI URBANISTIKES:
Ing. Ardit Janko

Ark.
Denis Hoxha

SHKALLA
1:300



ZHVILLUESI
BASHKIA DIVJAKE



OBJEKTI
NJESIA ADMINISTRATIVE
GRADISHTE, FSHATI
KEMISHTAJ, BASHKIA
DIVJAKE

EMERTIMI

FASADA
KRYESORE, JUGORE

PROJEKTOI

DREJTORI URBANISTIKES:
Ing. Ardil Janko

Ark.
Denis Hoxha

SHKALLA
1:300





ZHVILLUESI
BASHKIA DIVJAKE



OBJEKTI
NJESIA ADMINISTRATIVE
GRADISHTE, FSHATI
KEMISHTAJ, BASHKIA
DIVJAKE

EMERTIMI
FASADA LINDORE

PROJEKTOI
DREJTORI URBANISTIKES:
Ing. Ardit Janko

Ark.
Denis Hoxha

SHKALLA
1:300



ZHVILLUESI
BASHKIA DIVJAKE



OBJEKTI
NJESIA ADMINISTRATIVE
GRADISHTE, FSHATI
KEMISHTAJ, BASHKIA
DIVJAKE

EMERTIMI
FASADA VERIORE

PROJEKTOI
DREJTORI URBANISTIKES:
Ing. Ardit Janko

Ark.
Denis Hoxha

SHKALLA
1:300





ZHVILLUESI
BASHKIA DIVJAKE



OBJEKTI
NJESIA ADMINISTRATIVE
GRADISHTE, FSHATI
KEMISHTAJ, BASHKIA
DIVJAKE

EMERTIMI

RENDER

PROJEKTOI

DREJTORI URBANISTIKES:
Ing. Ardit Janko

Ark.
Denis Hoxha

SHKALLA



ZHVILLUESI
BASHKIA DIVJAKE



OBJEKTI
NJESIA ADMINISTRATIVE
GRADISHTE, FSHATI
KEMISHTAJ, BASHKIA
DIVJAKE

EMERTIMI

RENDER

PROJEKTOI

DREJTORI URBANISTIKES:
Ing. Ardit Janko

Ark.
Denis Hoxha

SHKALLA



ZHVILLUESI
BASHKIA DIVJAKE



OBJEKTI
NJESIA ADMINISTRATIVE
GRADISHTE, FSHATI
KEMISHTAJ, BASHKIA
DIVJAKE

EMERTIMI

RENDER

PROJEKTOI

DREJTORI URBANISTIKES:
Ing. Arditi Janko

Ark.
Denis Hoxha

SHKALLA



ZHVILLUESI
BASHKIA DIVJAKE



OBJEKTI
NJESIA ADMINISTRATIVE
GRADISHTE, FSHATI
KEMISHTAJ, BASHKIA
DIVJAKE

EMERTIMI

RENDER

PROJEKTOI

DREJTORI URBANISTIKES:
Ing. Ardit Janko

Ark.
Denis Hoxha

SHKALLA