



REHABILITIMI I PARKUT ÇLIRIM RAJONI NR.1

MIRATOI
KRYETARI I BASHKISE :
ERVIN CECA

PLANIMETRIA E PARKUT NDERHYRJET E PROPOZUARA

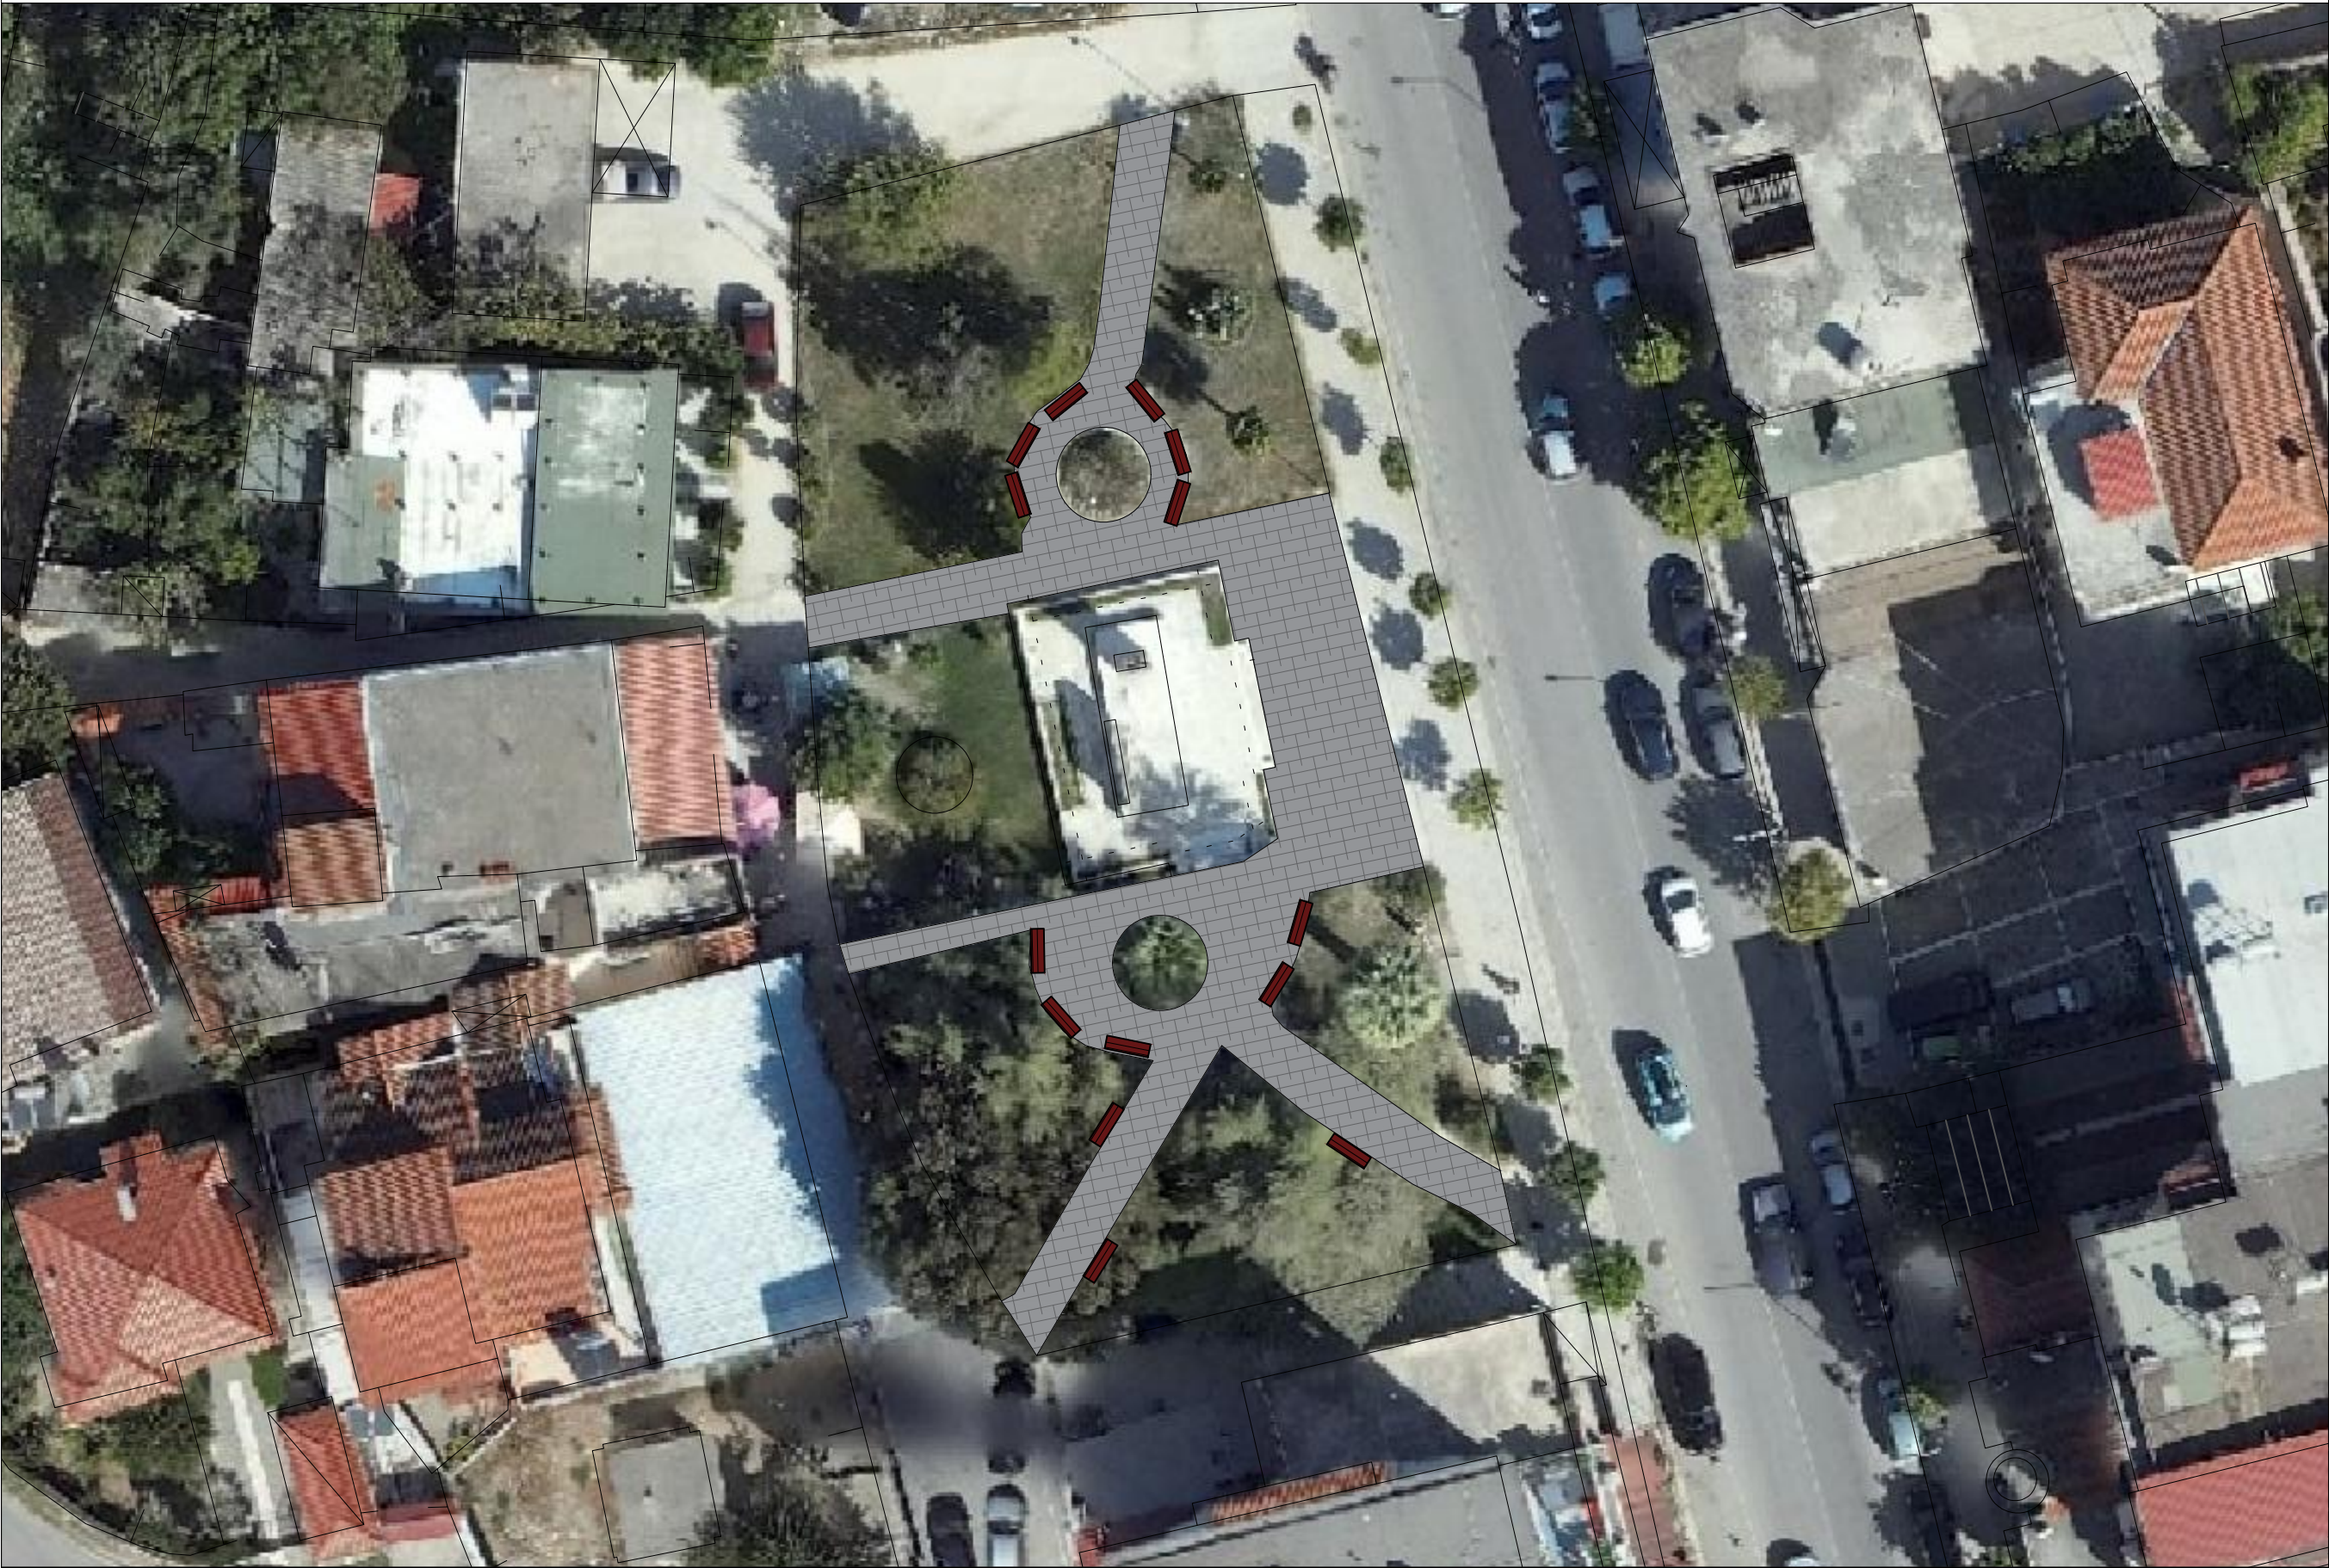


 ZEVENDESIM STOLASH

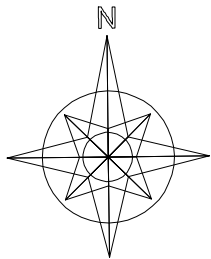


REPUBLICA E SHQIPËRISË BASHKIA BERAT	
VENDODHJA:	Bulevardi Republika Bashkia Berat
OBJEKTI:	REHABILITIMI I PARKUT CLIRIM RAJONI NR 1
FAZA E PROJEKTIT:	PROJEKT ZBATIMI
EMERTIMI I FLETES:	
GRUPI I PUNES:	
ARKITEKT	FRENCI CECA
ARKITEKT	TEDI MULLISI
ING	VALENTINA KARABINA
TOPOGRAF	DEJINI ZILYFTARI
ING ELEKTRIK	ANXHELO DOGA
SHKALLA 1:250	NR. FLETES
BERAT	

PLANIMETRIA E PARKUT NDERHYRJET E PROPOZUARA

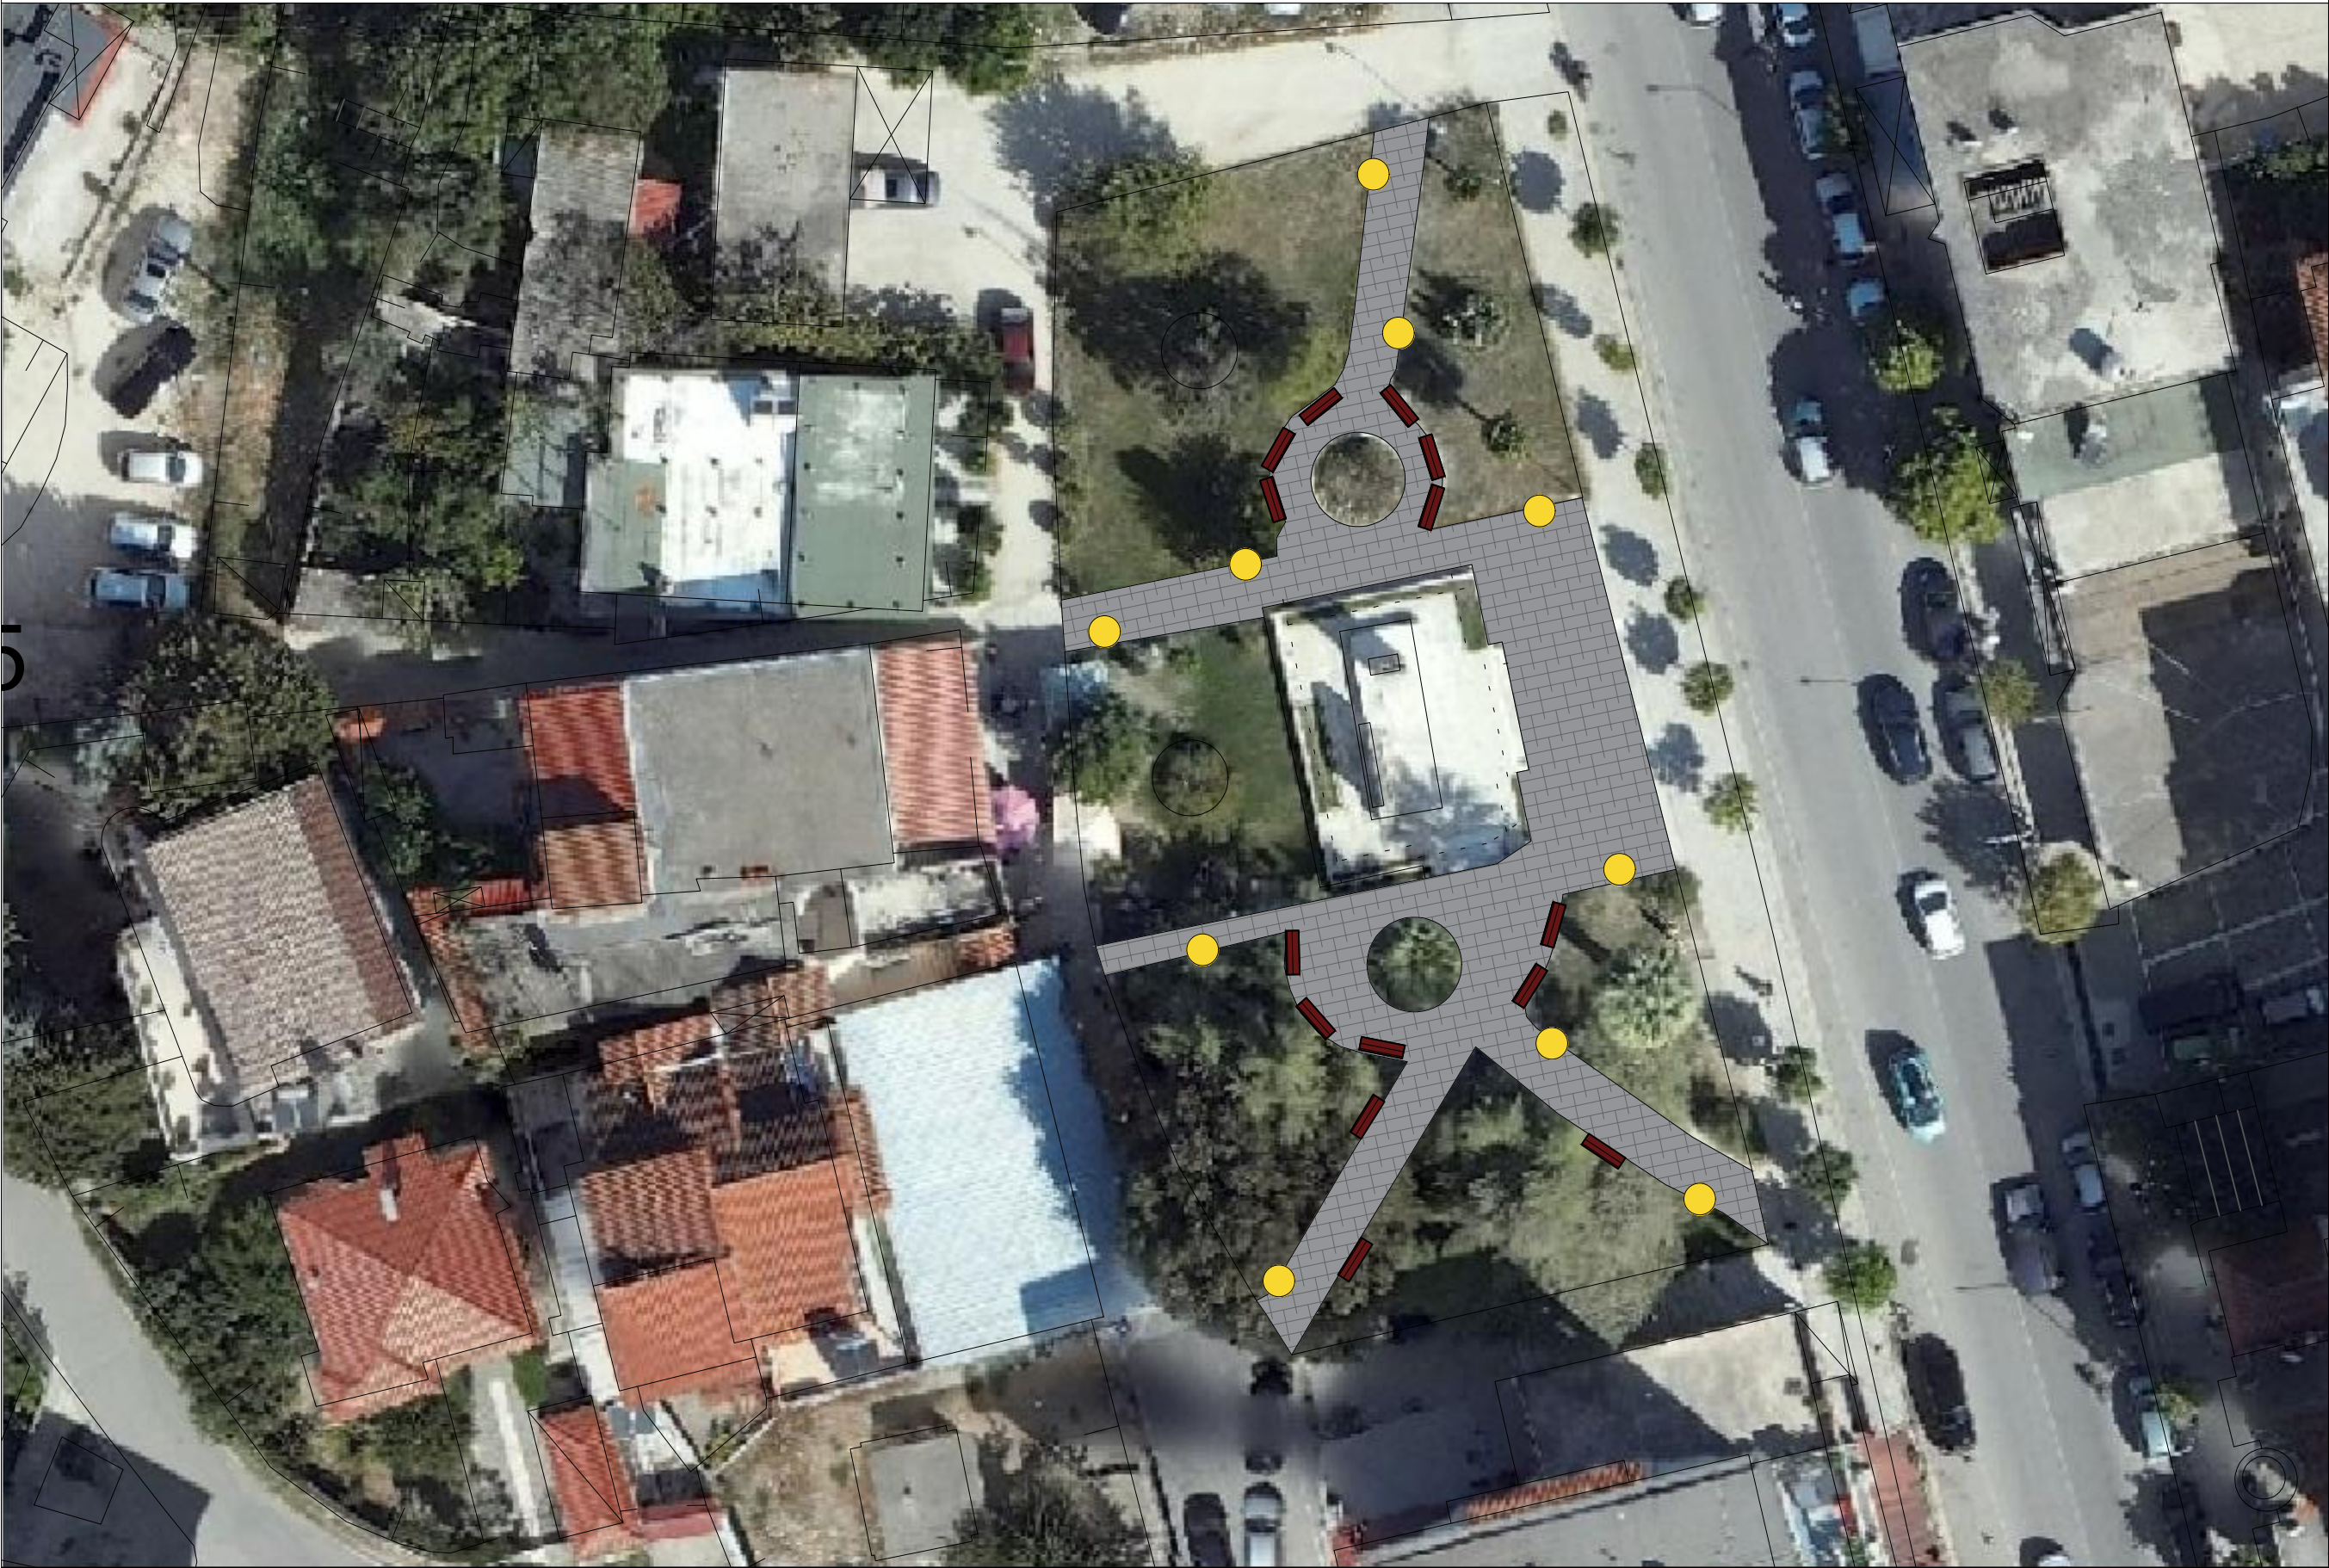

 VENDOSJE KOSHASH

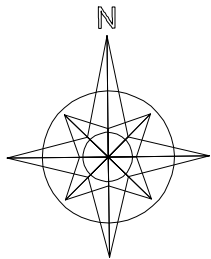


REPUBLICA E SHQIPËRISE BASHKIA BERAT	
VENDODHJA:	Bulevardi Republika Bashkia Berat
OBJEKTI:	REHABILITIMI I PARKUT CLIRIM RAJONI NR 1
FAZA E PROJEKTIT:	PROJEKT ZBATIMI
EMERTIMI I FLETES:	
GRUPI I PUNES:	
ARKITEKT	FRENCI CECA
ARKITEKT	TEDI MULLISI
ING	VALENTINA KARABINA
TOPOGRAF	DEJINI ZILYFTARI
ING ELEKTRIK	ANXHELO DOGA
SHKALLA 1:250	NR. FLETES
BERAT	

PLANIMETRIA E PARKUT NDERHYRJET E PROPOZUARA




 MBJELLJE BARI

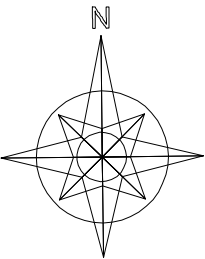


REPUBLICA E SHQIPËRISE BASHKIA BERAT	
VENDODHJA:	Bulevardi Republika Bashkia Berat
OBJEKTI:	REHABILITIMI I PARKUT CLIRIM RAJONI NR 1
FAZA E PROJEKTIT:	PROJEKT ZBATIMI
EMERTIMI I FLETES:	
GRUPI I PUNES:	
ARKITEKT	FRENCI CECA
ARKITEKT	TEDI MULLISI
ING	VALENTINA KARABINA
TOPOGRAF	DEJINI ZYLFTARI
ING ELEKTRIK	ANXHELO DOGA
SHKALLA 1:250	NR. FLETES
BERAT	

PLANIMETRIA E PARKUT NDERHYRJET E PROPOZUARA


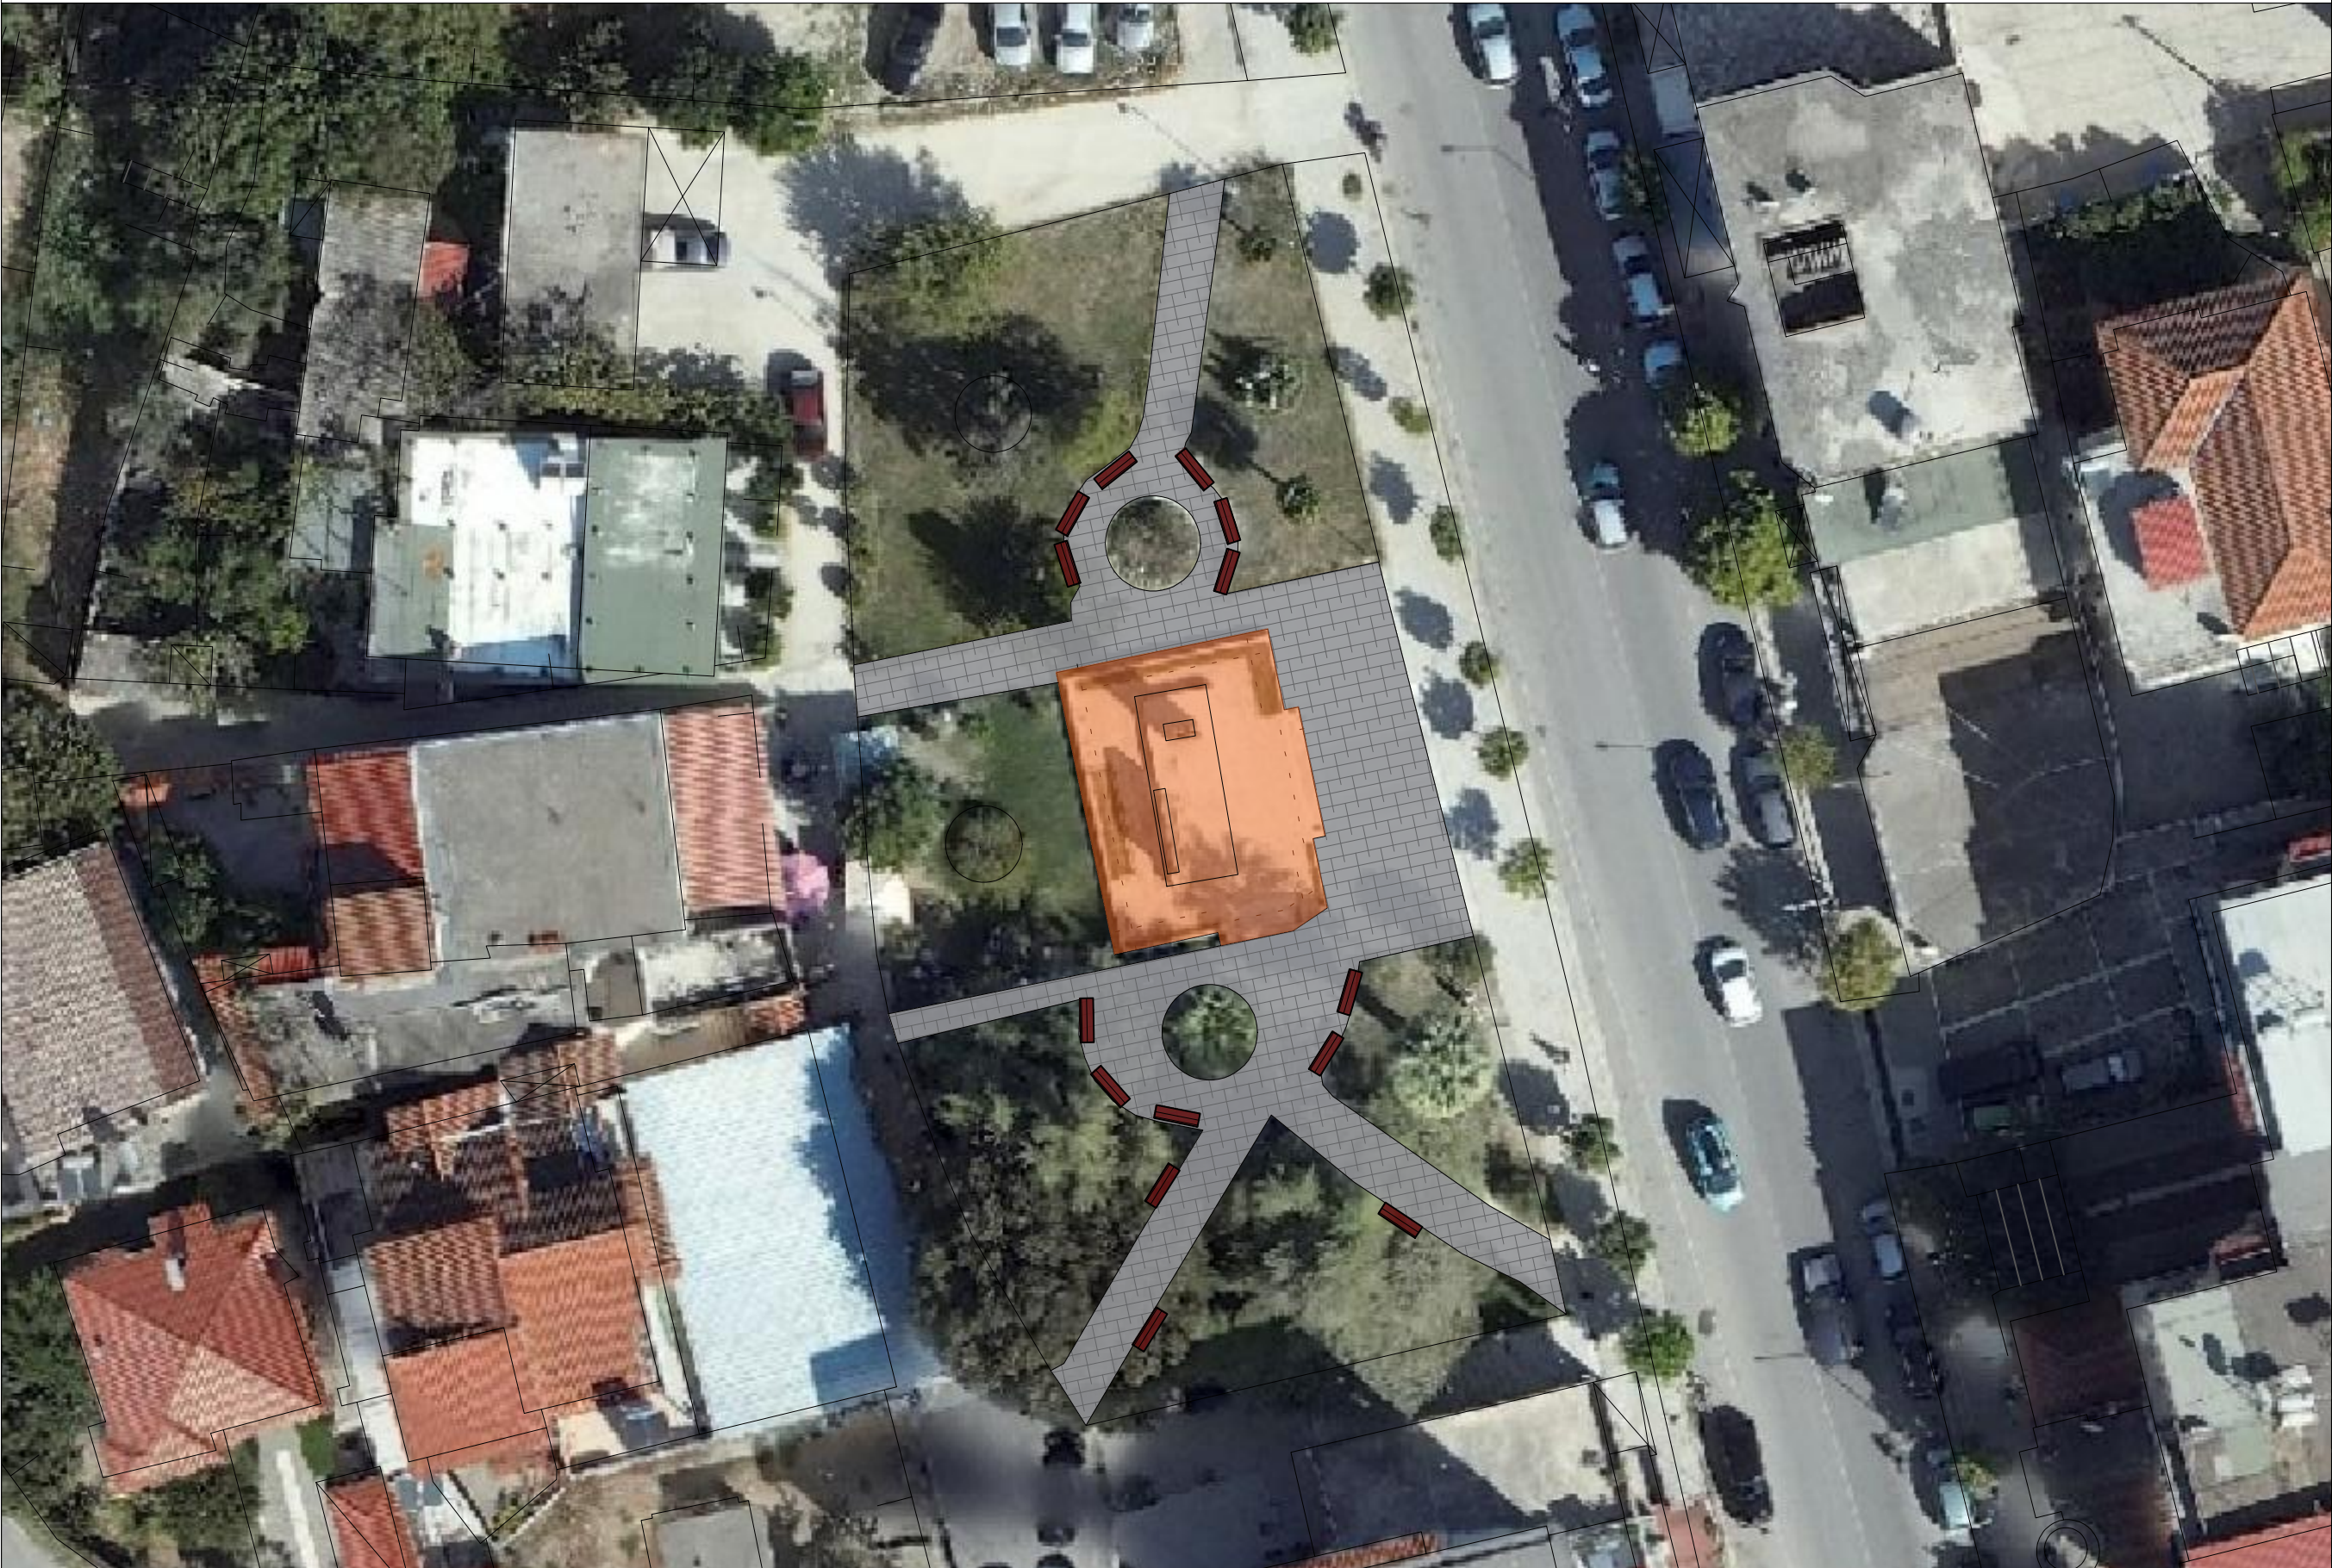


 RIPARIM I LAPIDARIT

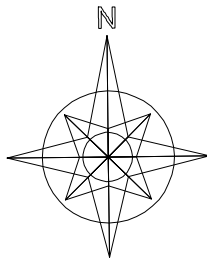

REPUBLICA E SHQIPËRISË BASHKIA BERAT	
VENDODHJA:	Bulevardi Republika Bashkia Berat
OBJEKTI:	REHABILITIMI I PARKUT CLIRIM RAJONI NR 1
FAZA E PROJEKTIT:	PROJEKT ZBATIMI
EMERTIMI I FLETES:	
GRUPI I PUNES:	
ARKITEKT	FRENCI CECA
ARKITEKT	TEDI MULLISI
ING	VALENTINA KARABINA
TOPOGRAF	DEJINI ZILYFTARI
ING ELEKTRIK	ANXHELO DOGA
SHKALLA 1:250	NR. FLETES
BERAT	

PLANIMETRIA E PARKUT NDERHYRJET E PROPOZUARA

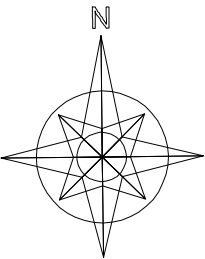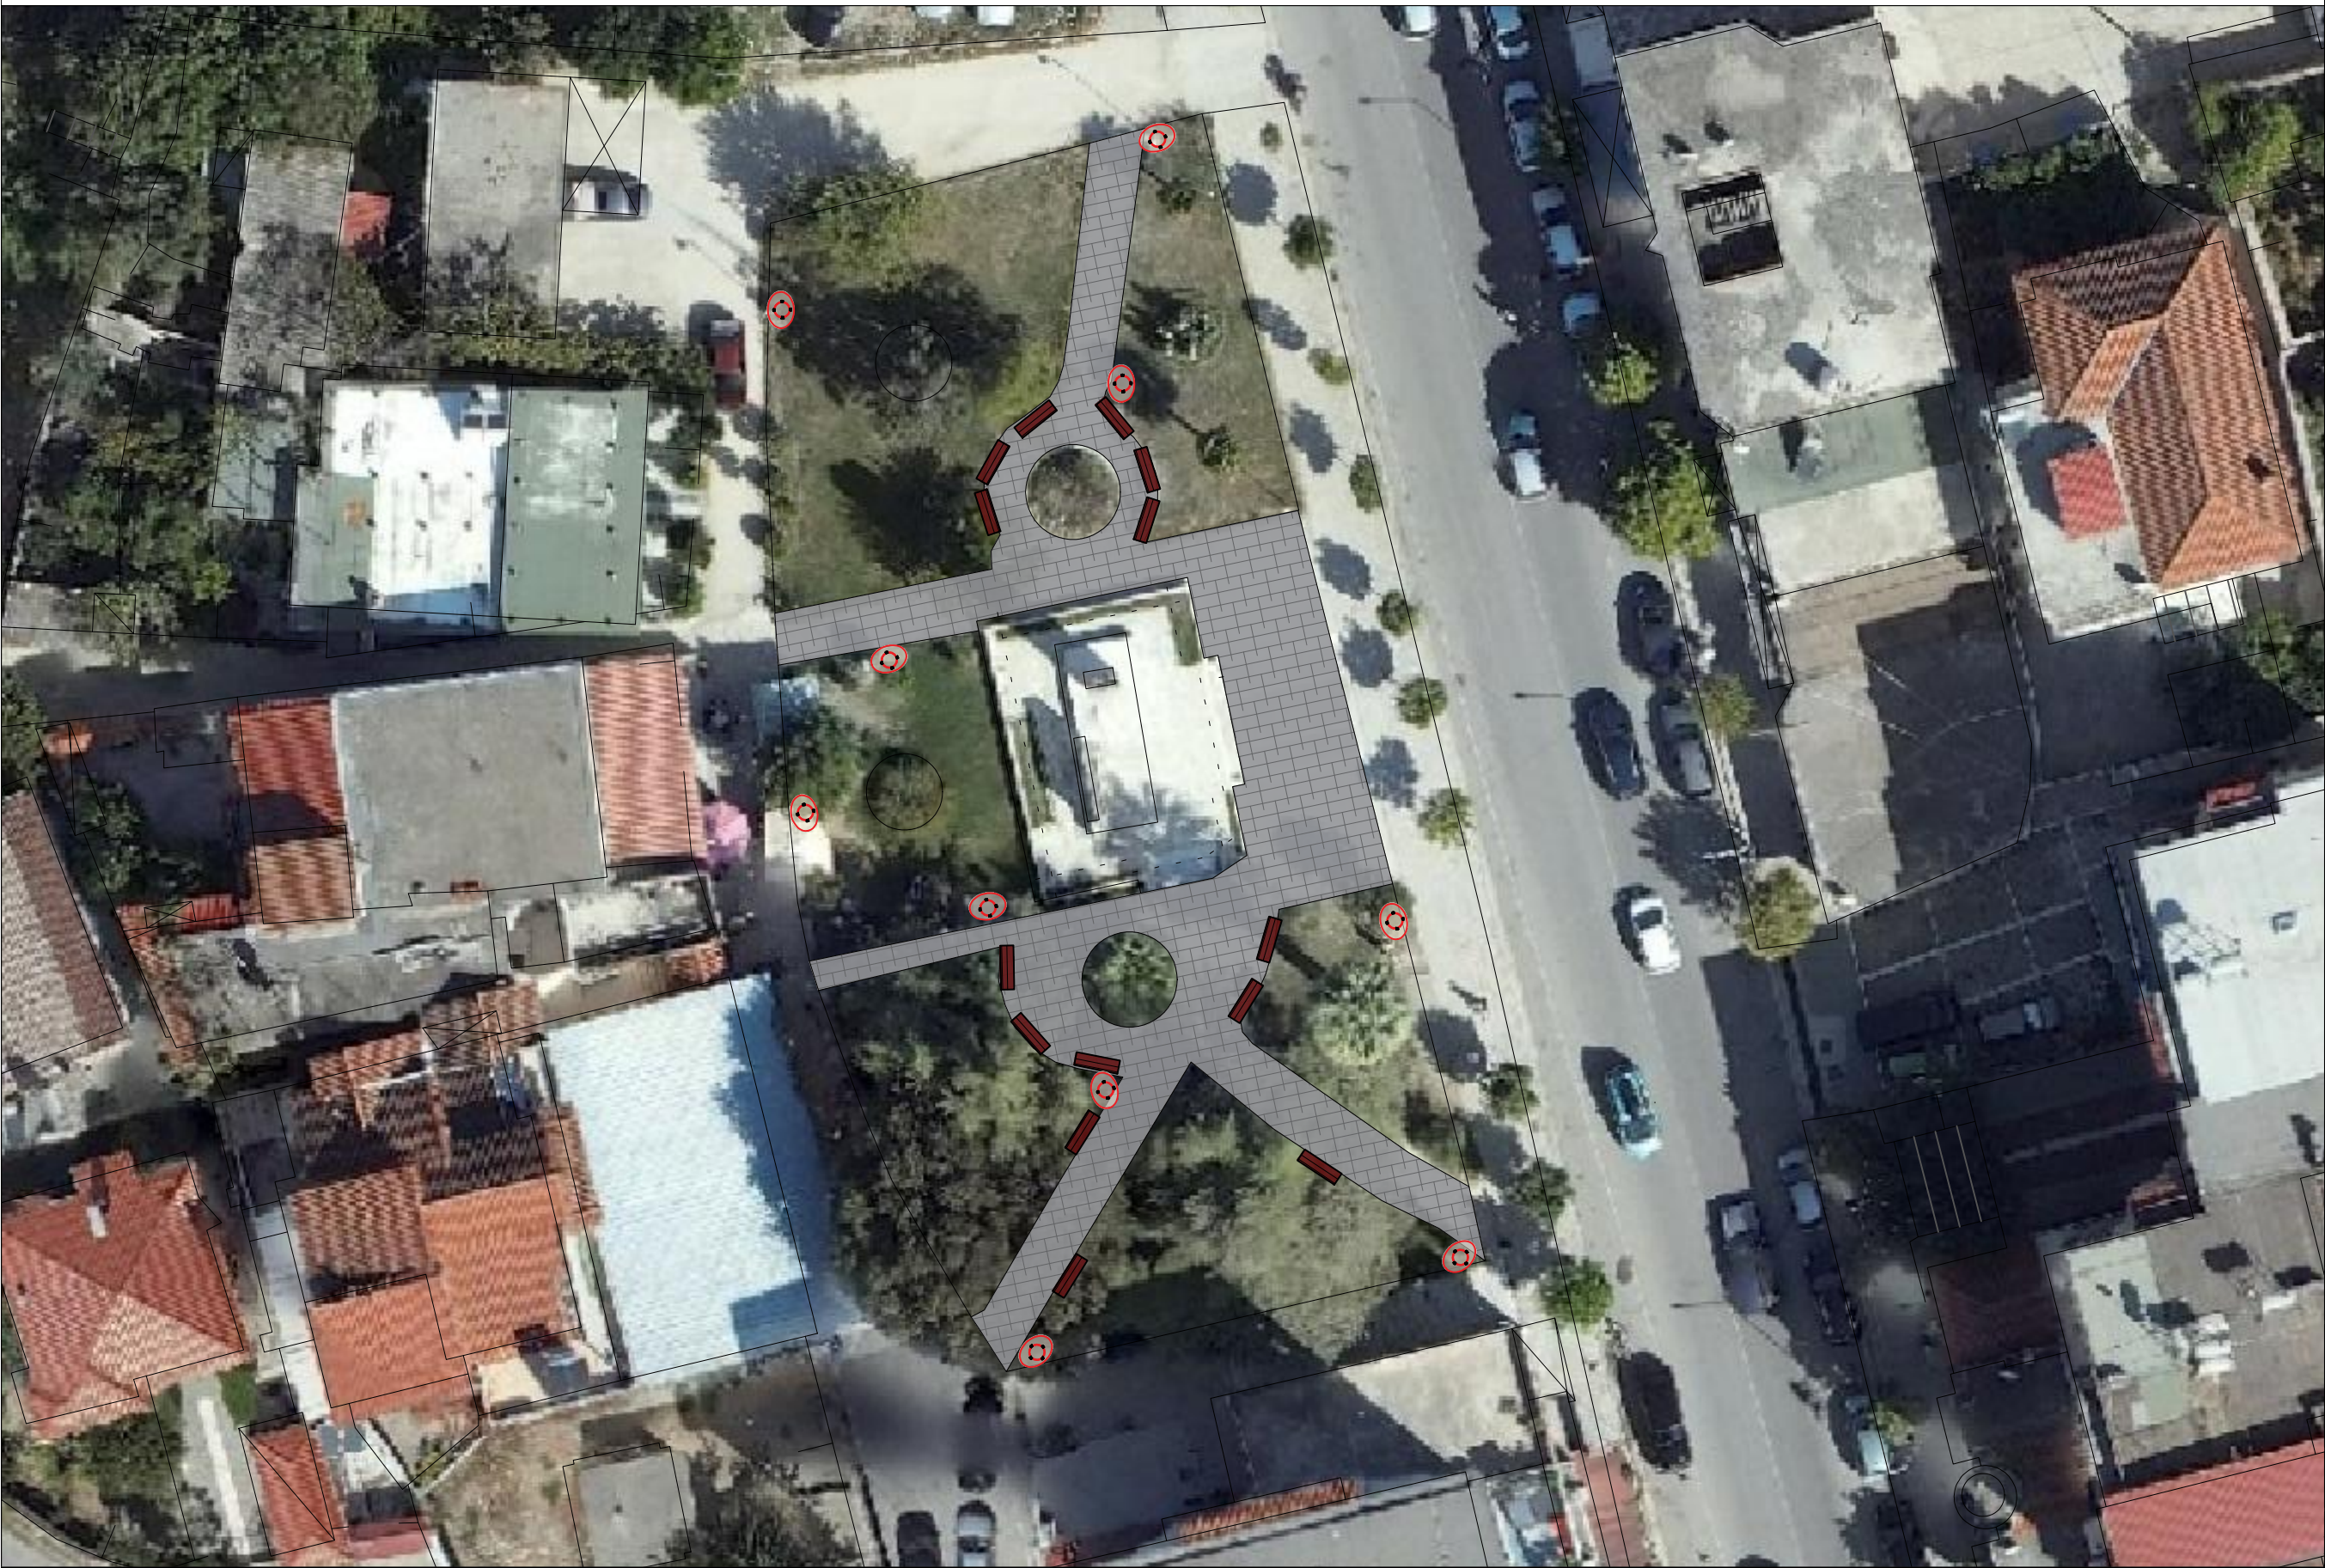

REPUBLIKA E SHQIPËRISË
BASHKIA BERAT


VENDODHJA: Bulevardi Republika
Bashkia Berat
OBJEKTI: REHABILITIMI I PARKUT CLIRIM RAJONI
NR 1

FAZA E PROJEKTIT: PROJEKT ZBATIMI

EMERTIMI I FLETES:


GRUPI I PUNES:	
ARKITEKT	FRENCI CECA
ARKITEKT	TEDI MULLISI
ING	VALENTINA KARABINA
TOPOGRAF	DEJINI ZILYFTARI
ING ELEKTRIK	ANXHELO DOGA

SHKALLA 1:250	NR. FLETES
BERAT	

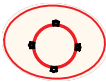

RIPARIM NDRICUESASH

DETAJE TEKNIKE

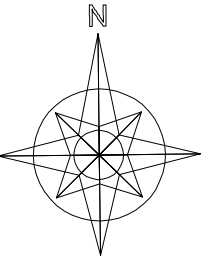

KOSH



STOL



REPUBLIKA E SHQIPËRISË
BASHKIA BERAT

VENDODHJA:	Bulevardi Republika Bashkia Berat
------------	--------------------------------------

OBJEKTI: **REHABILITIMI I PARKUT CLIRIM RAJONI**
NR 1

FAZA E PROJEKTIT: **PROJEKT ZBATIMI**

EMERTIMI I FLETES:

GRUPI I PUNES:

ARKITEKT	FRENCI CECA
ARKITEKT	TEDI MULLISI
ING	VALENTINA KARABINA
TOPOGRAF	DEJNI ZYLFTARI
ING ELEKTRIK	ANXHELO DOGA

SHKALLA 1:250

BERAT

NR. FLETES