

REPUBLIKA E SHQIPERISE

BASHKIA POGRADEC

PROJEKT ZBATIMI


REHABILITIMI I SKARPATAVE TE LUMIT TE QYTETIT
POGRADEC

HARTOI


**DREJTORIA PKZHT
DREJTORI
Ark. PASKALINO ZIKO**

**SPECIALISTET
Ing. Violeta CEKANI
Ing. ORNELD LEKA
Ing. Klajdi ILO**


PRERJA TERTHORE TIP E LUMIT

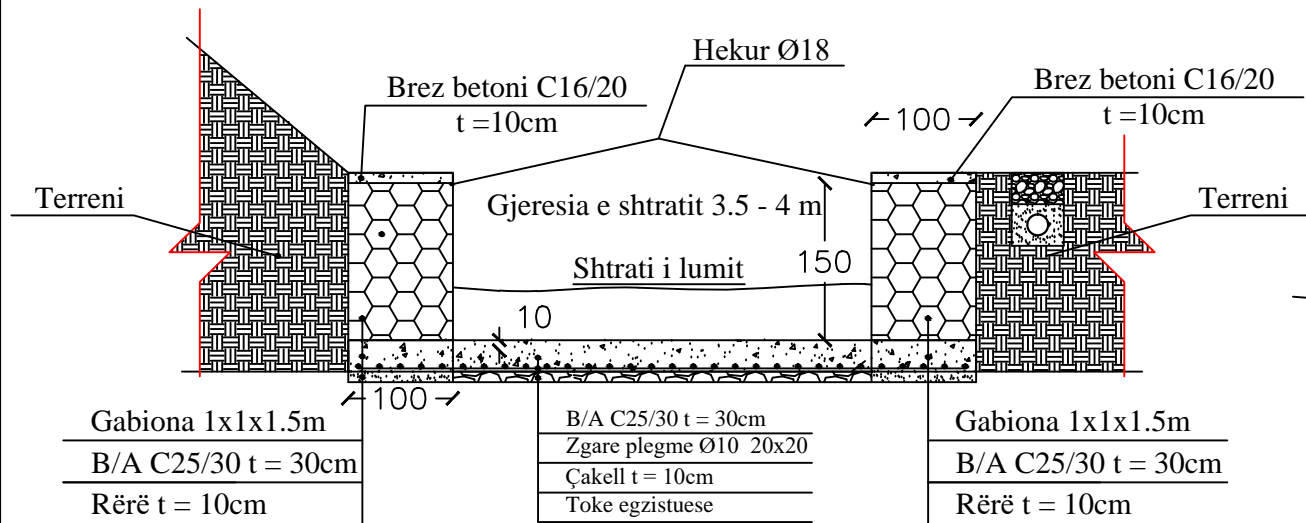



PAMJA ANESORE

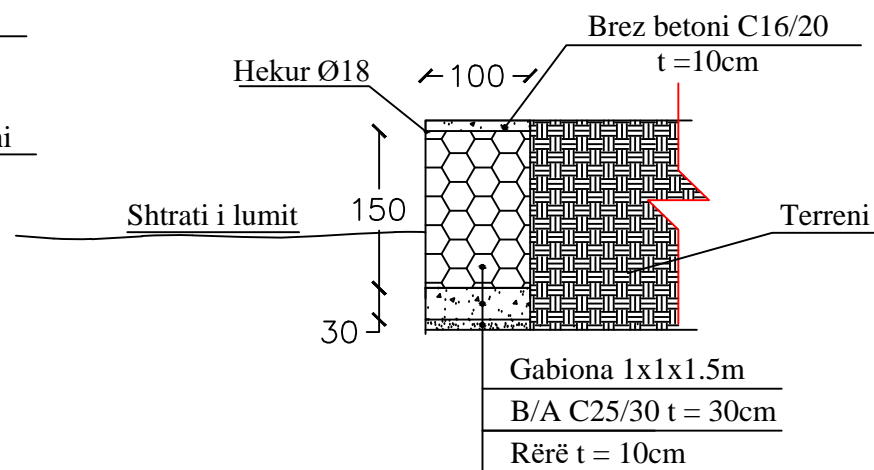



PRERJA TERTHORE E TUBIT

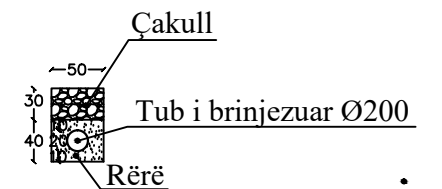


PUSETE SHKARKIMI

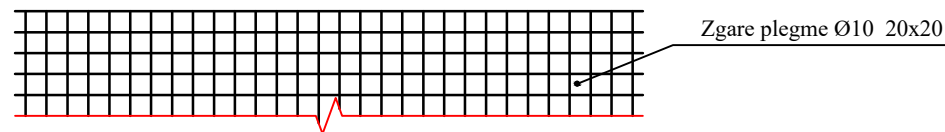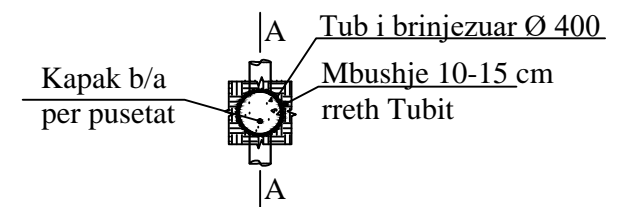

PAMJA BALLORE

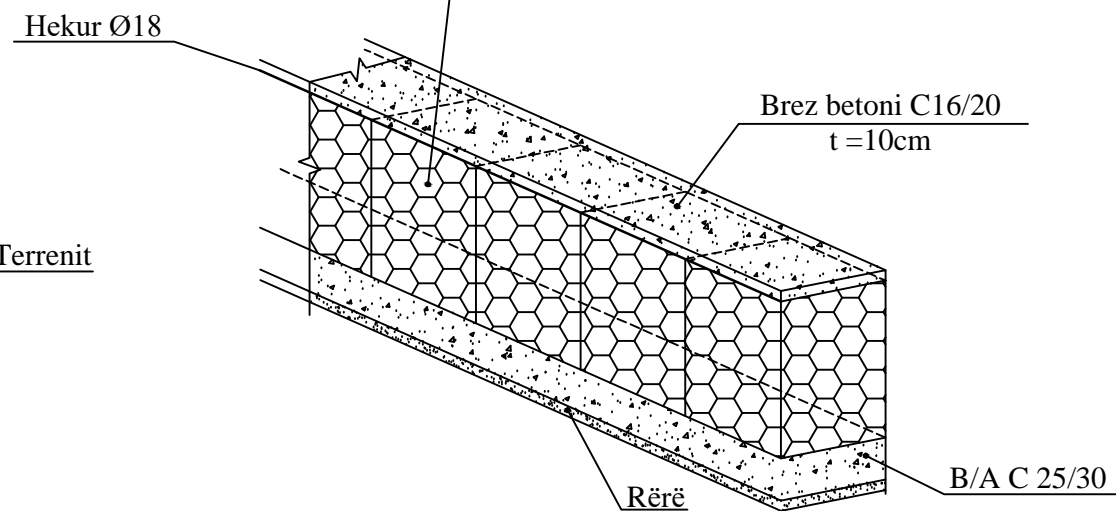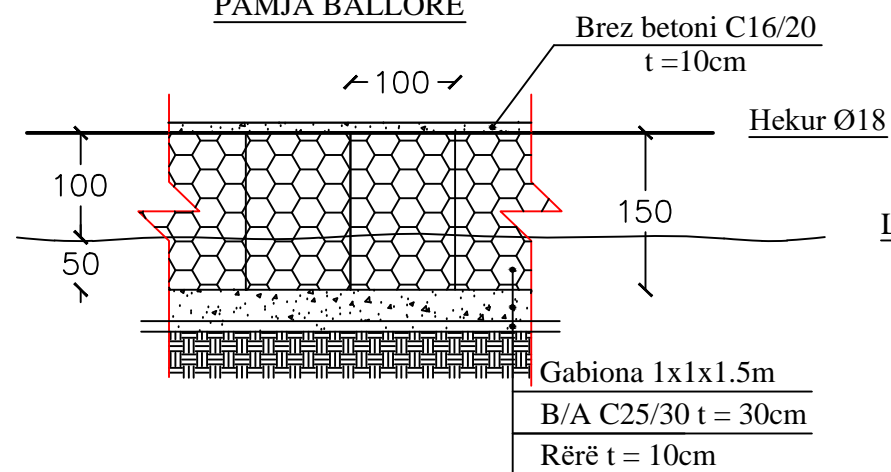


PRERJA A-A E PUSETE SHKARKIMI

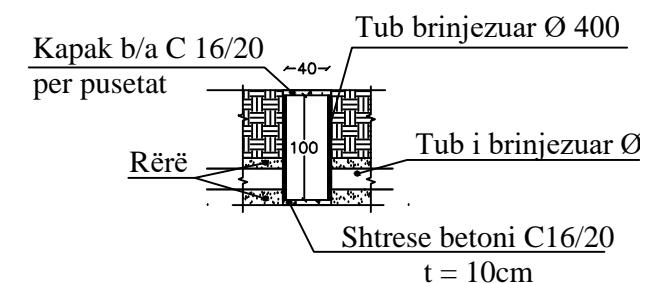

REHABILITIMI I SKARPATAVE TE LUMIT TE QYETETIT
DETAJET DHE SHTRESAT E LUMIT

BASHKIA POGRADEC
Drejtorja e Planifikimit e Kontrollit
te Zhvillimit te Territorit
Sektor i projekteve te infrastruktures
e planifikimit vendor
Drejtor ark.Paskalino ZIKO

Emri i objektit:		REHABILITIMI I SKARPATAVE TE LUMIT TE QYETETIT	
Emertimi i fletes:		PRERJET E SHTRATIT TE LUMIT DHE GABIONET	
Ing.	Violeta Cekani		sh
Ing.	Ornel LEKA		
Ing.	Klajdi ILO		nr.

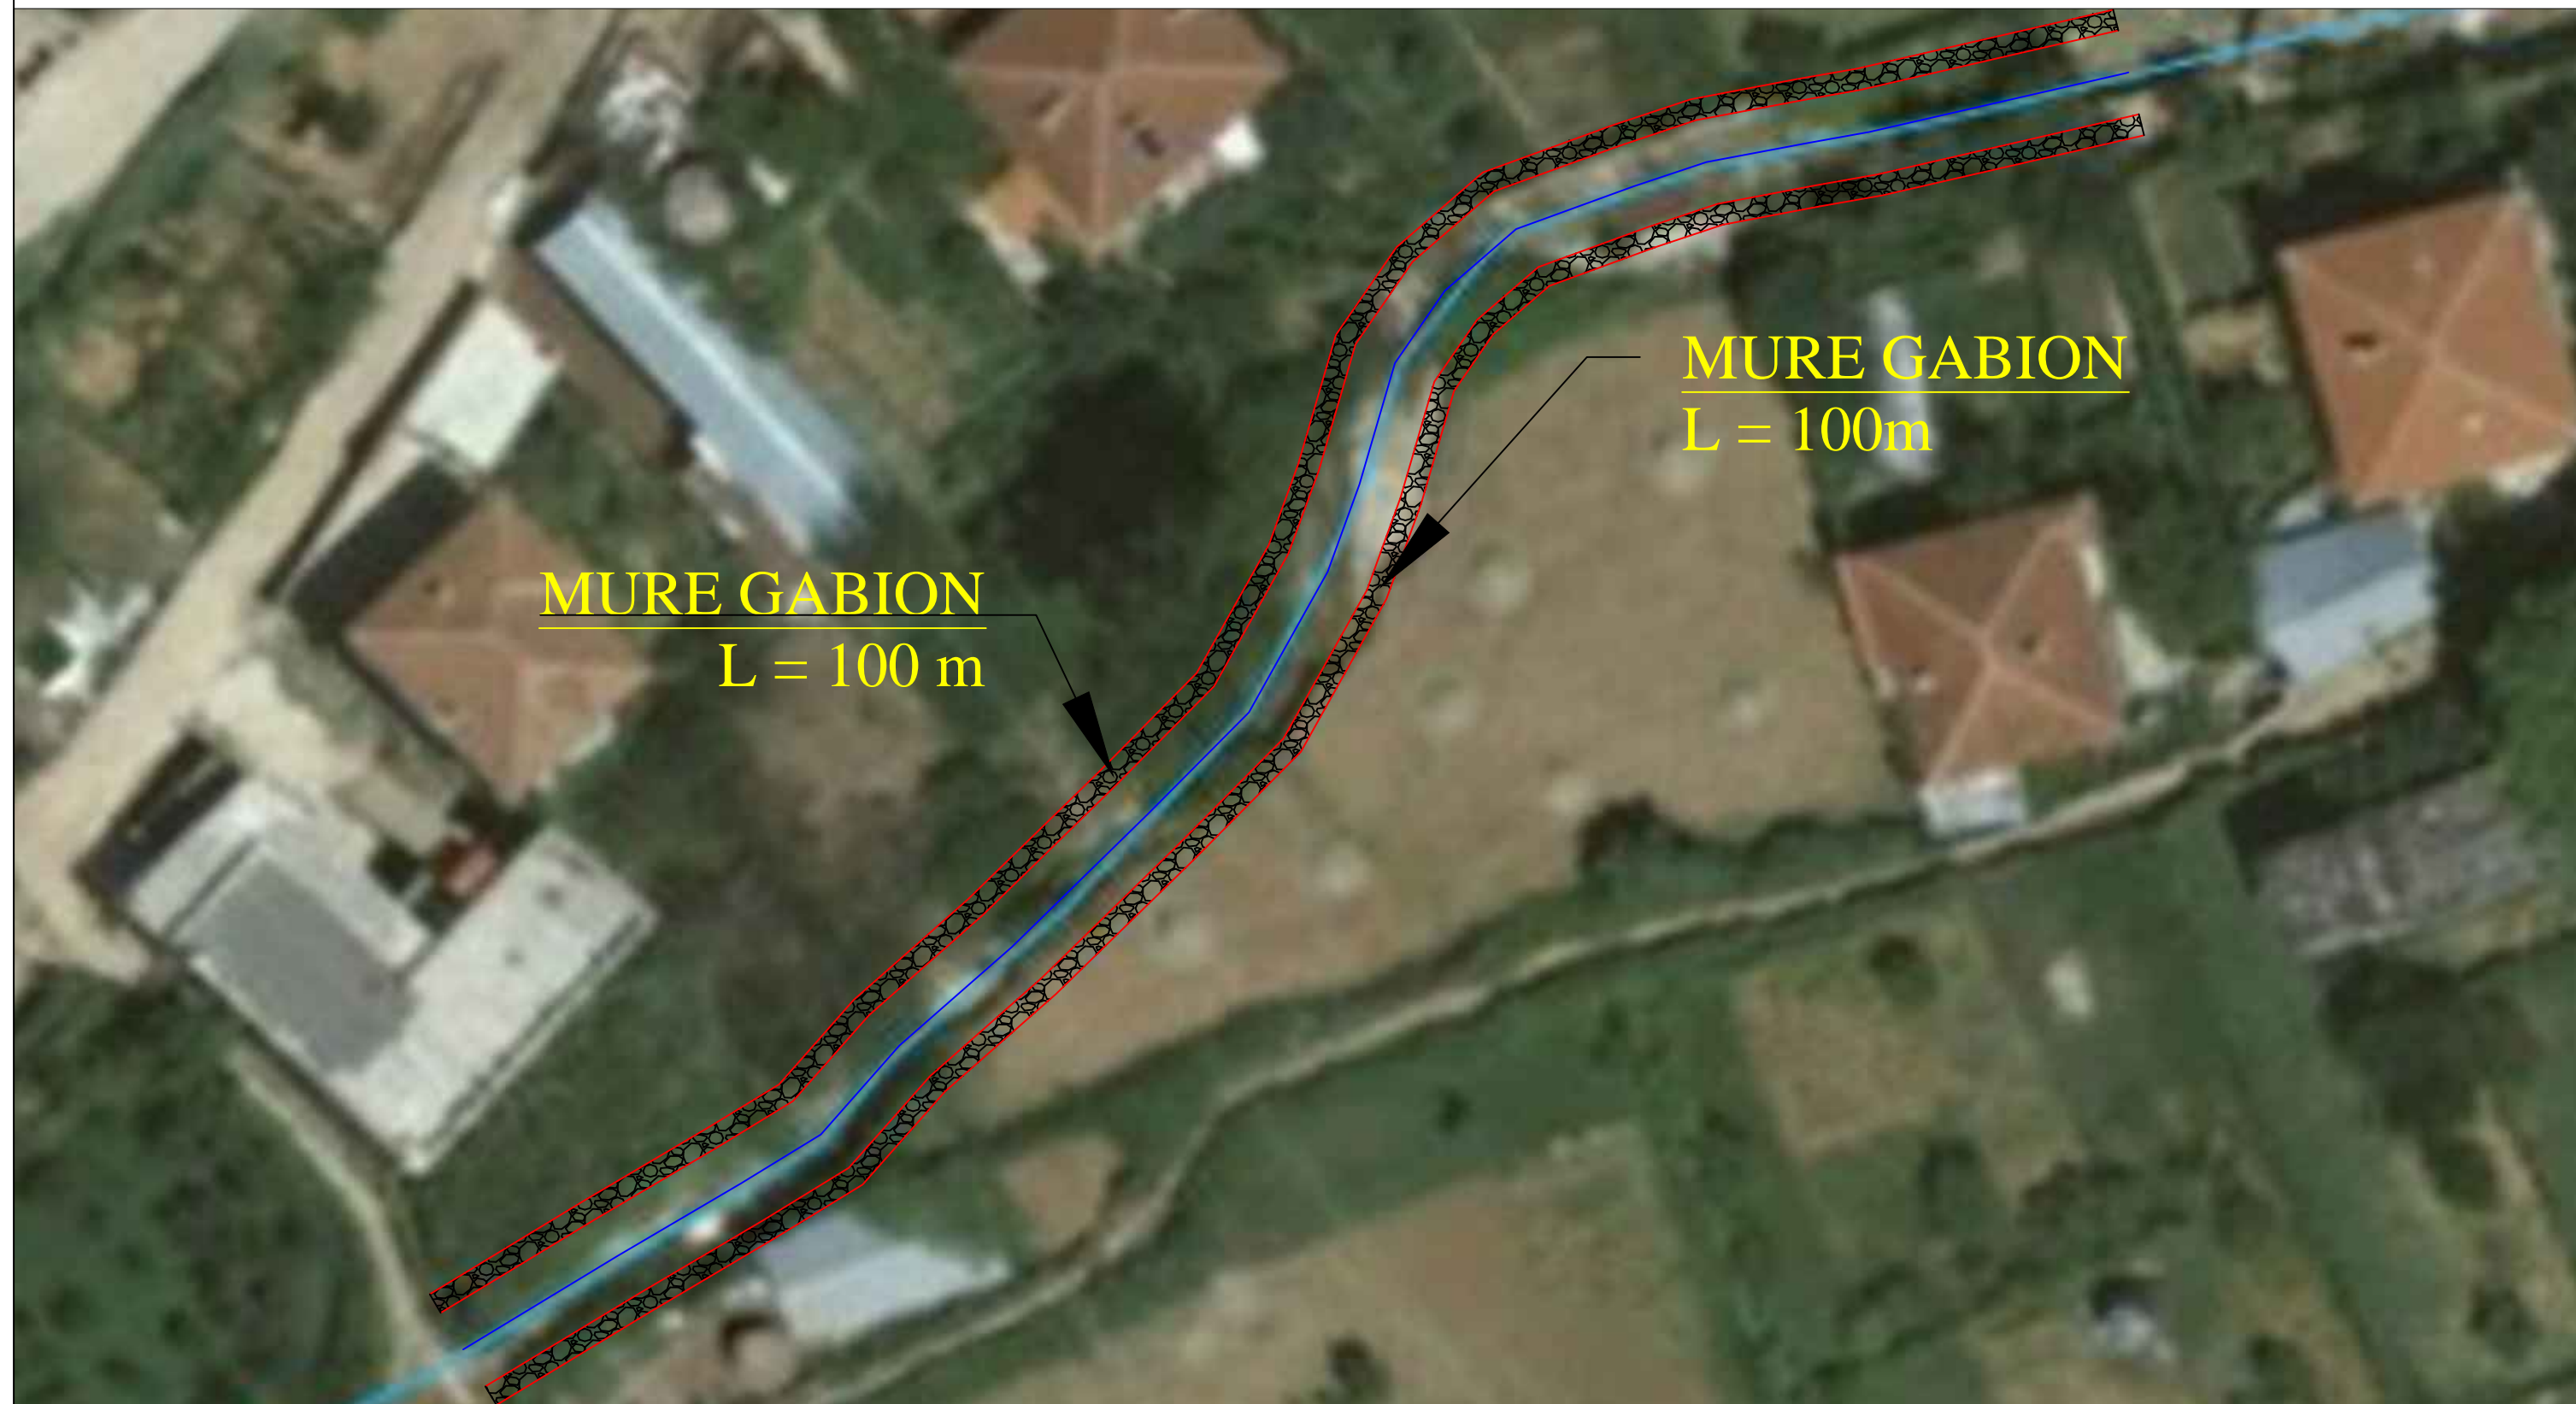

REHABILITIMI I SKARPATAVE TE LUMIT TE QYETETIT
PLANIMETRIA E SISTEMIMIT TE LUMIT (GABIONAT)

BASHKIA POGRADEC
Drejtoria e Planifikimit e Kontrollit
te Zhvillimit te Territorit
Sektori i projekteve te infrastruktures
e planifikimit vendor


Drejtor ark.Paskalino ZIKO

Emri i objektit: REHABILITIMI I SKARPATAVE TE LUMIT TE QYETETIT

Emertimi i fletes: VENDOSJA E GABIONEVE PERGJATE LUMIT

Ing.	Violeta Cekani		sh
Ing.	Ornel LEKA		1:
Ing.	Klajdi ILO		nr.

VENDOSJE E PUSETAVE TE SHKARKIMI

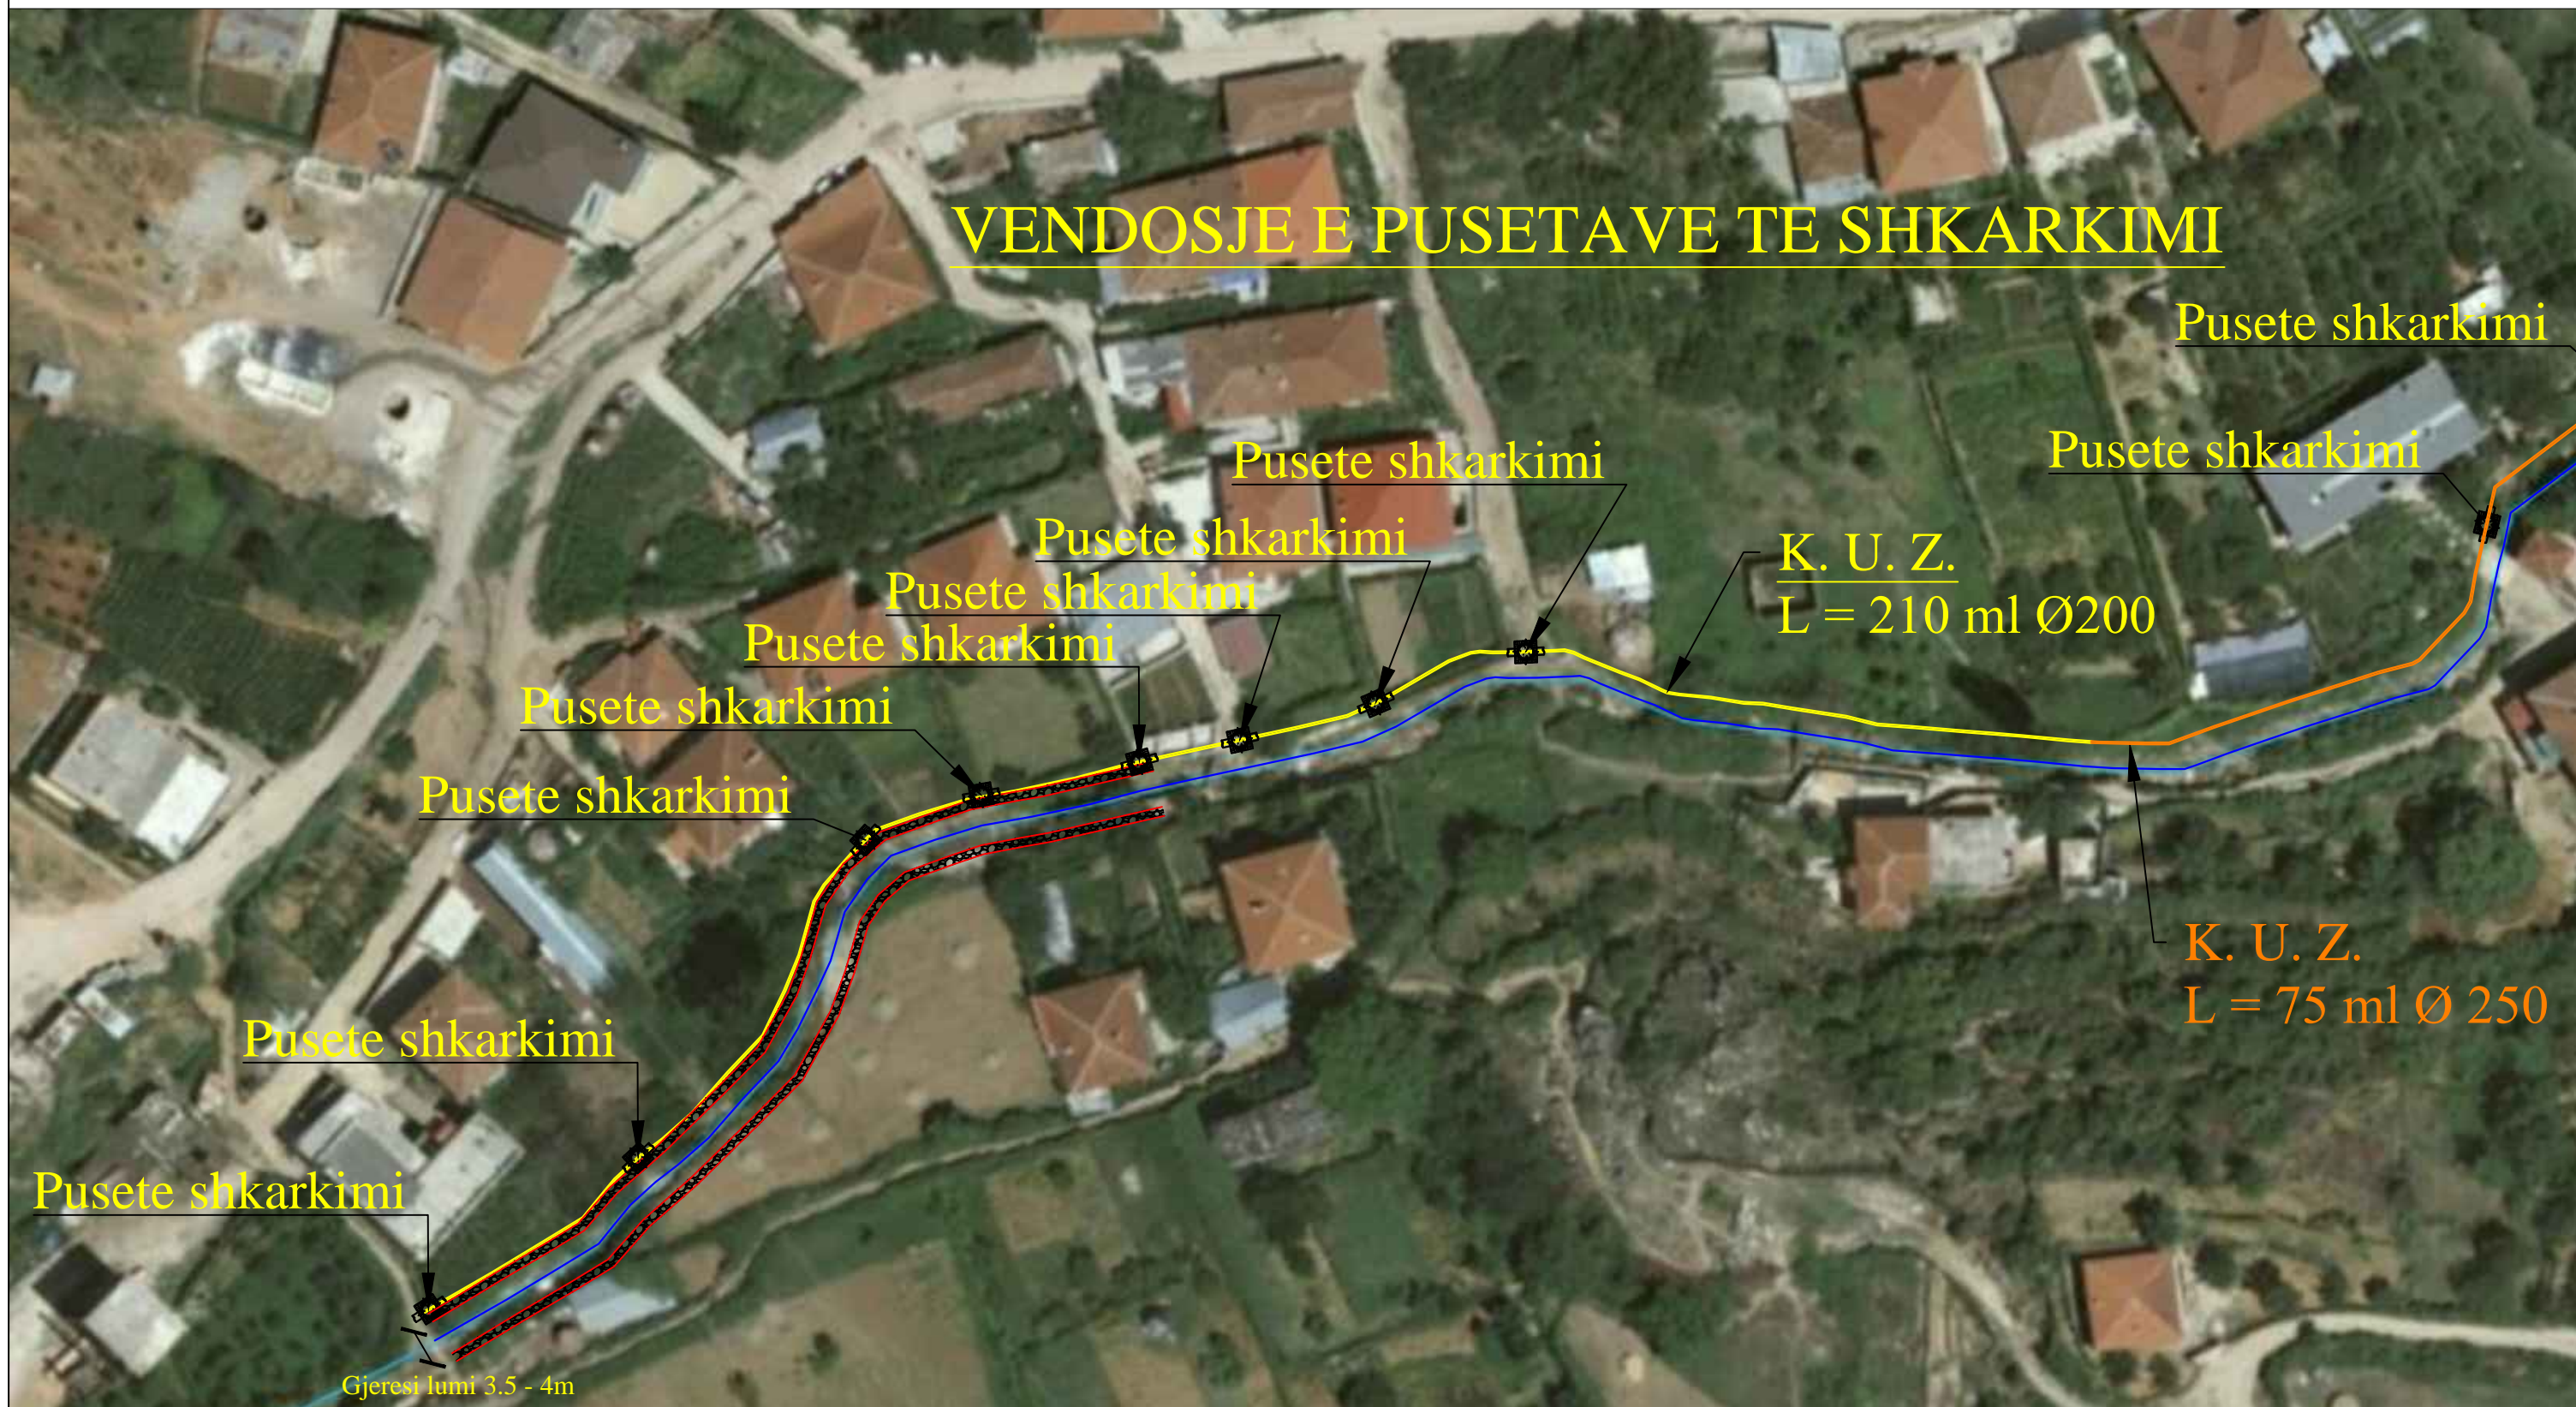

REHABILITIMI I SKARPATAVE TE LUMIT TE QYETETIT
PLANIMETRIA E KANALIZIMIT TE UJRAVE TE ZEZA (L = 285 m)

BASHKIA POGRADEC
Drejtoria e Planifikimit e Kontrollit
te Zhvillimit te Territorit
Sektori i projekteve te infrastruktures
e planifikimit vendor

Drejtor ark.Paskalino ZIKO

Emri i objektit:
REHABILITIMI I SKARPATAVE TE LUMIT TE QYETETIT

Emertimi i fletes:
VENDOSJA PUSETAVE DHE K.U.Z. PERGJATE LU

Ing.	Violeta Cekani		sh 1: nr.
Ing.	Ornel LEKA		
Ing.	Klajdi ILO		