

MIRATOHET
BASHKIA MALIQ
KRYETARI
GEZIM TOPÇIU

PROJEKT

REHABILITIM KANALE VADITES


Kanali ushqyes Kakaç-Rezervuari Petrushe

PROJEKTUESI

ING. PANAJOT PILANI

NR.LIÇ. Z-2117/4


Tetor 2017

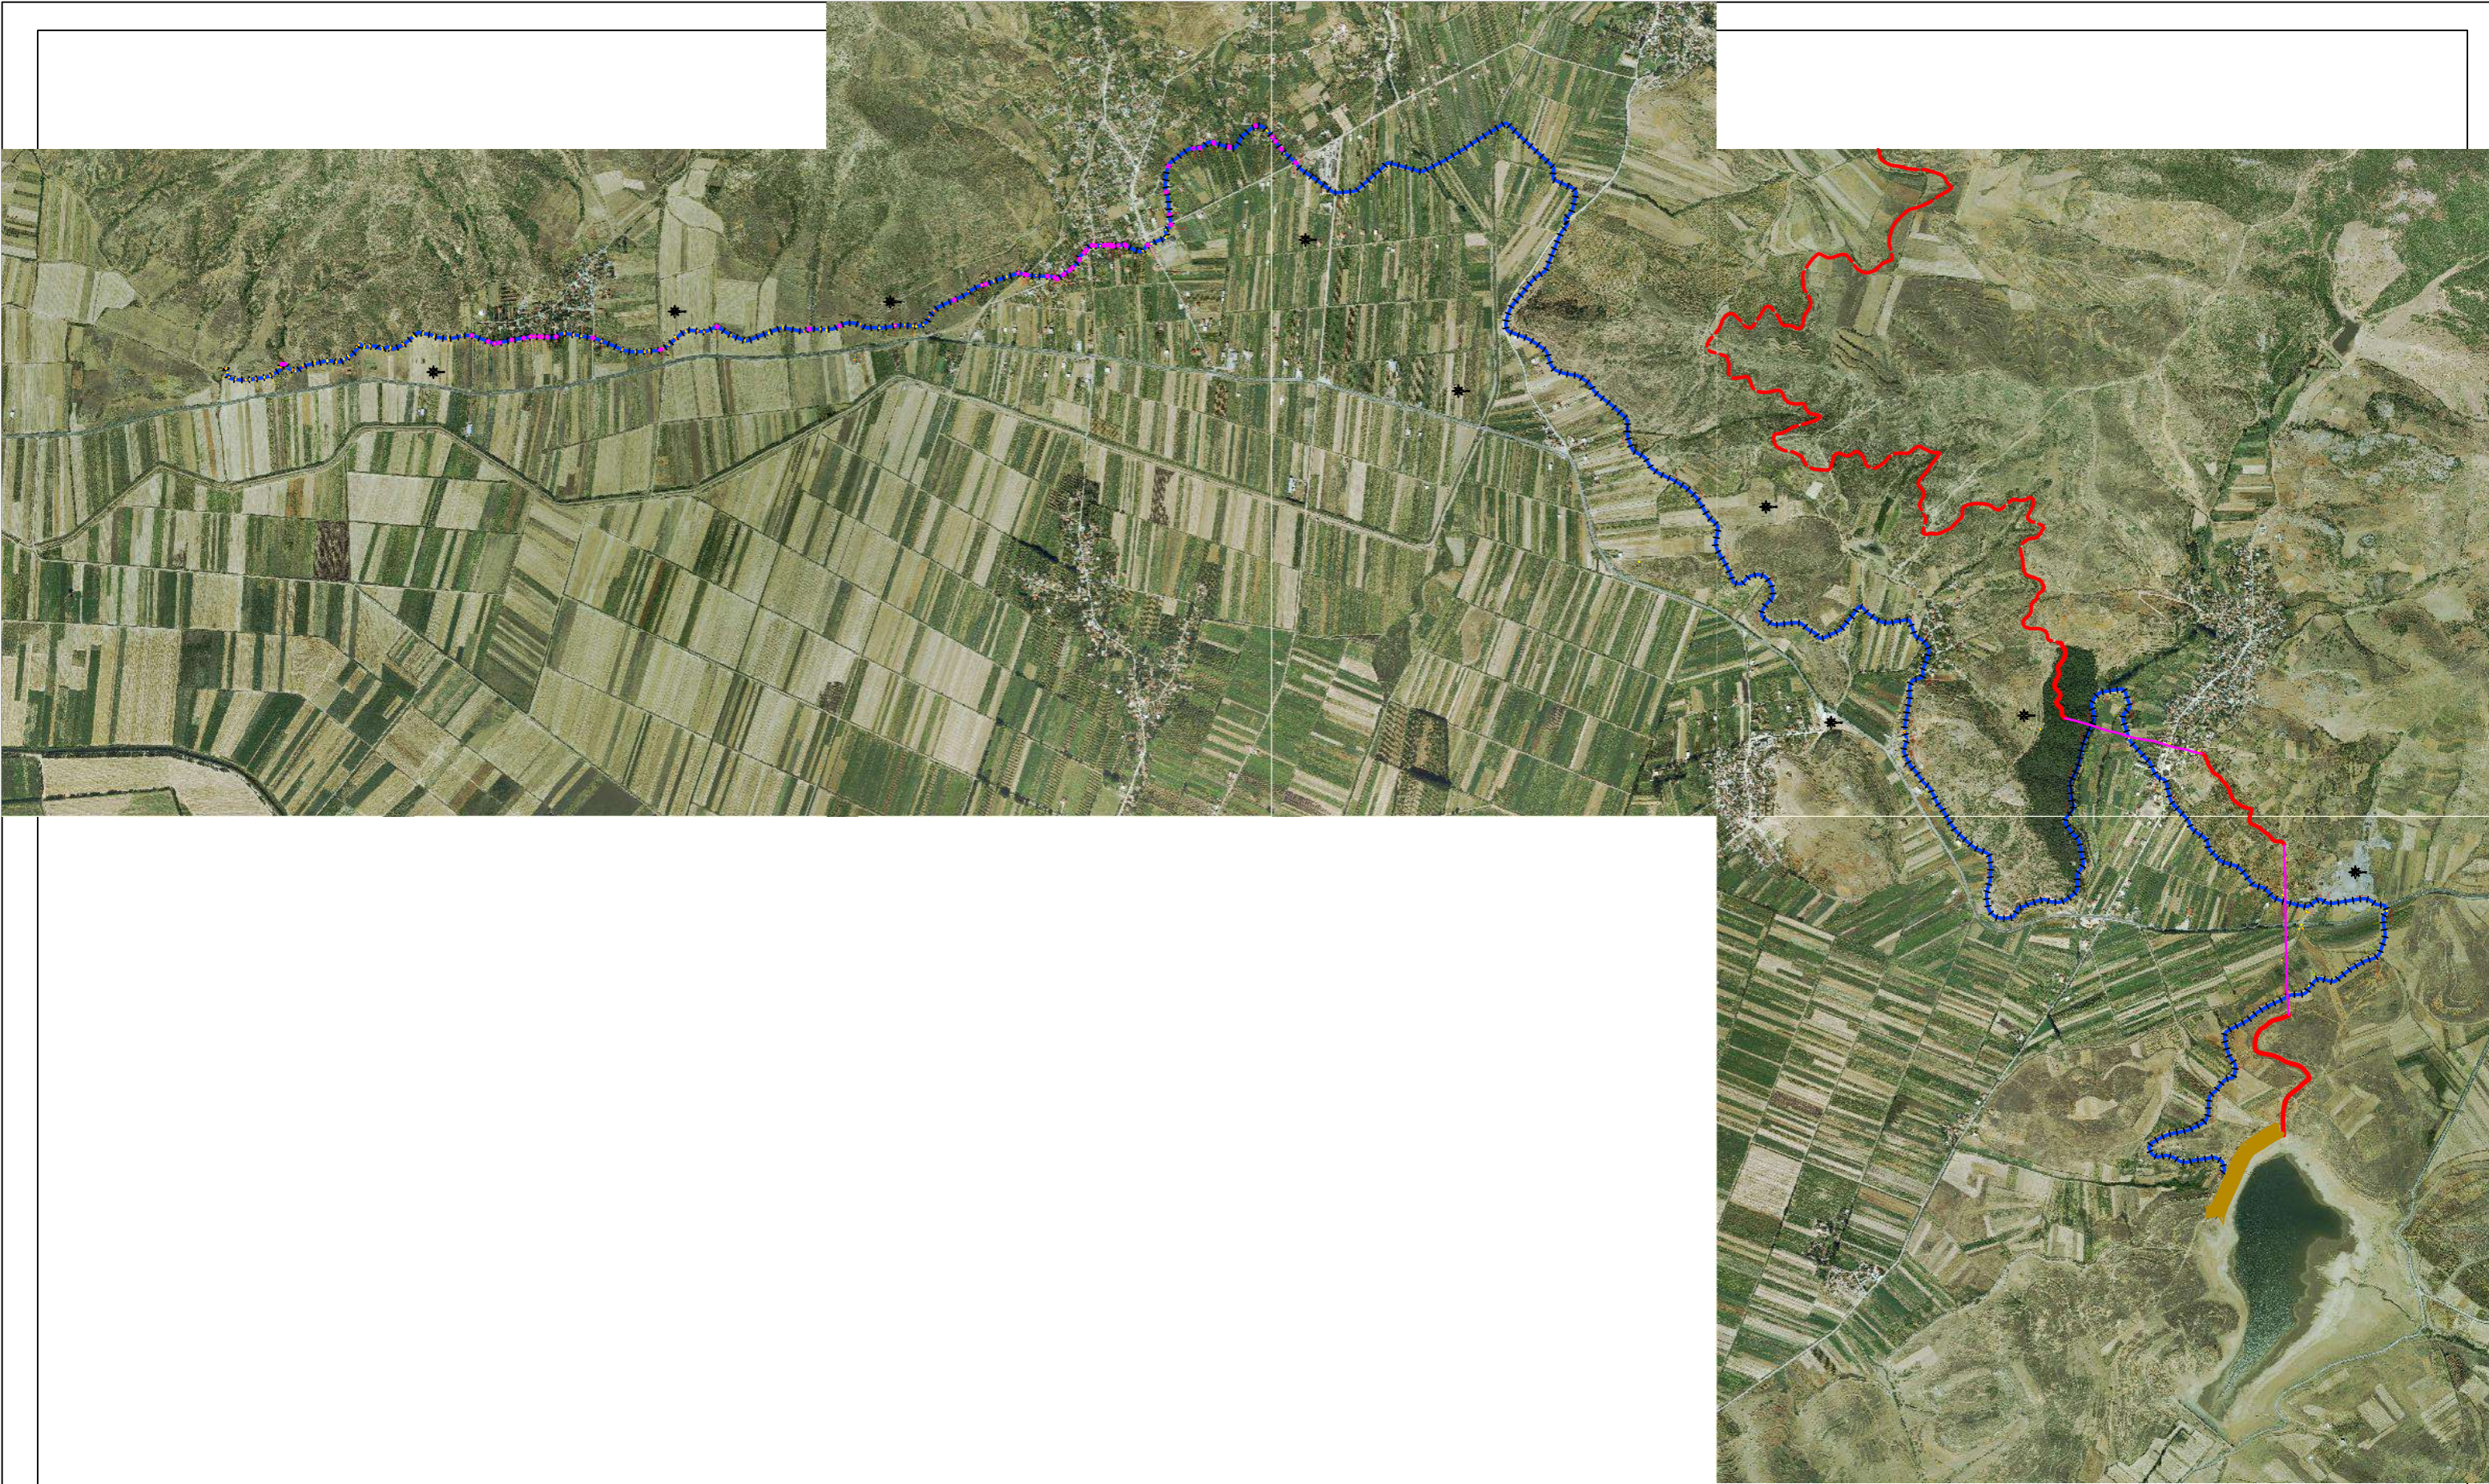

OBJEKTI:REHABILITIM KANALE UJITES USHQYESI KAKAÇ-PETRUSHE PPLANIMETRI E PERGJITHESHME E KANALEVE SH-1:10 000			INVESTITORI	BASHKIA MALIQ
			DATA TETOR 2017	NR.FAQES KPS-01
AUTORE	NR. LICENSES	FIRMA	M I R A T O H E T DPKZHT BASHKIA MALIQ D R E J T O R E Enkelejda Vinçani	
Ing.Panajot Pilani	Z - 2117/4			



OBJEKTI: REHABILITIM KANALE UJITES USHQYESI KAKAÇ-RETUSHE PLANIMETRIA SH-1:2500			INVESTIËTORI DATA TETOR 2017	BASHKIA MALIQ NR.FAQES K-1
AUTORE Ing.Panajot Pllani	NR. LICENSES Z-2117/1	FIRMA	MIRATOHET DPKZHT BASHKIA MALIQ DREJTORE Enkelejda Vinçani	

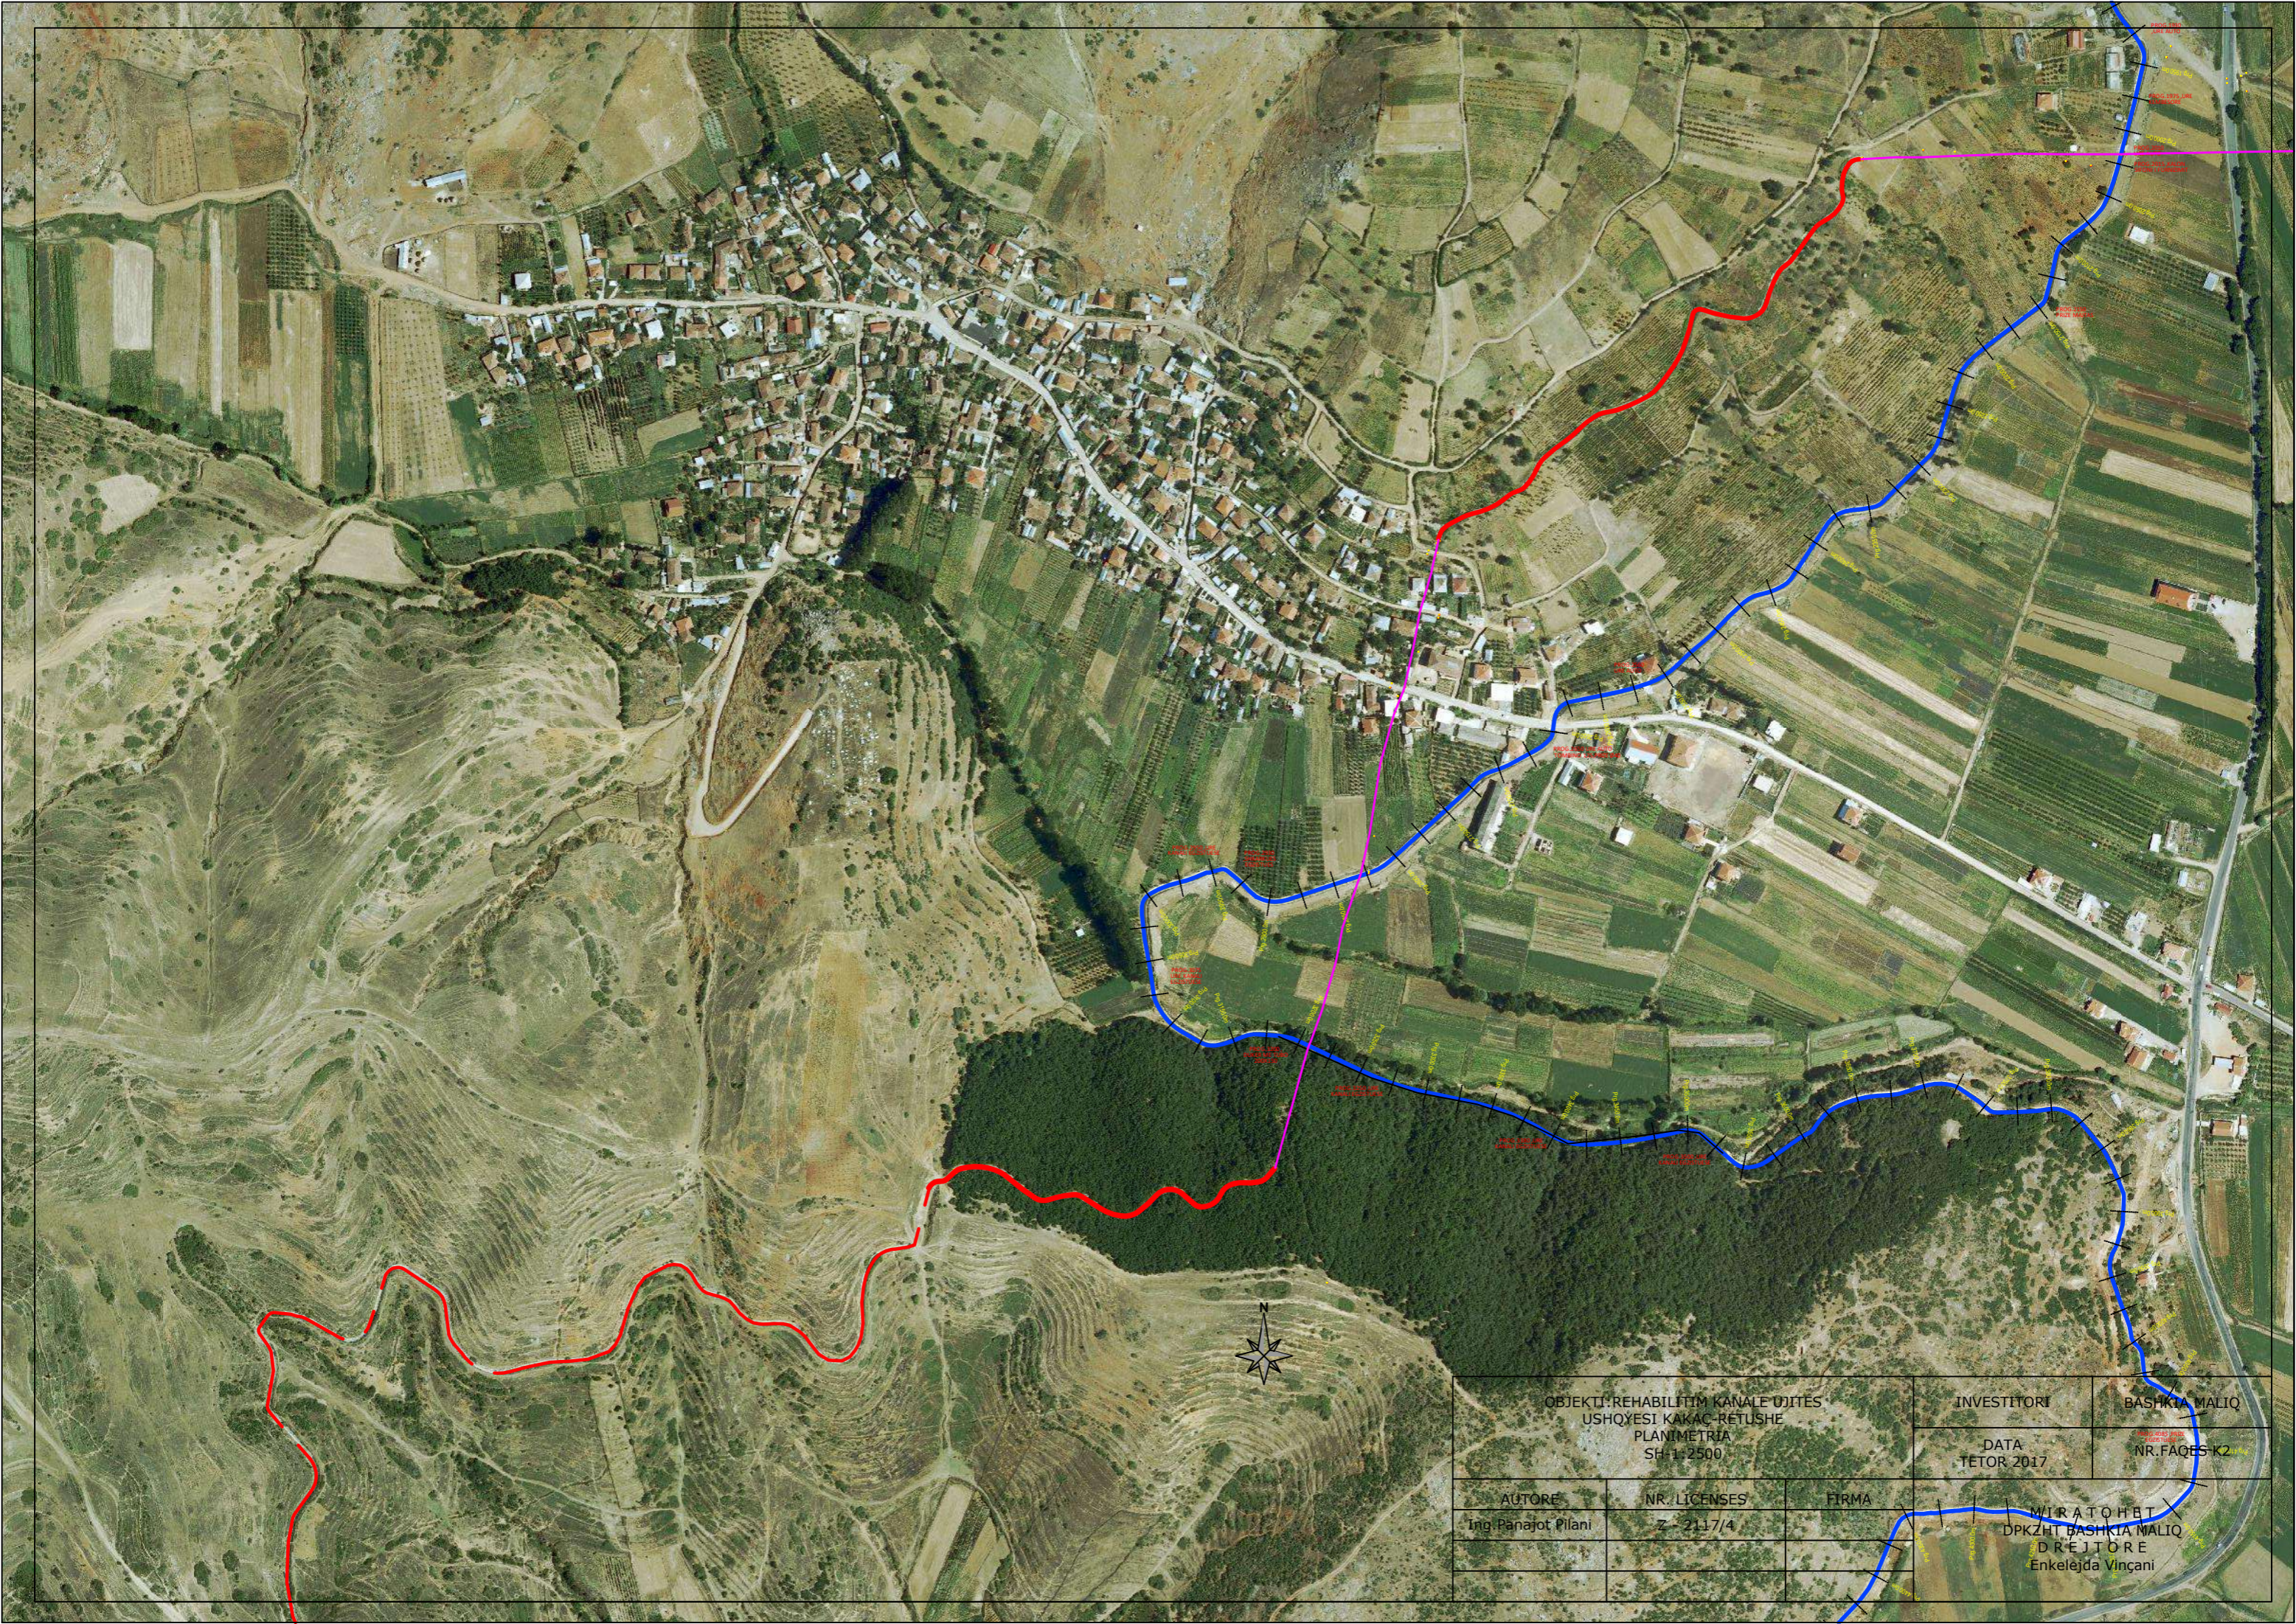


OBJEKTI: REHABILITIM KANALE UJITES USHQYESI KAKAC-RETUSHE PLANIMETRIA SH-1:2500		INVESTITORI	BASHKIA MALIQ
		DATA TETOR 2017	NR.FAQES K2
AUTORE	NR. LICENSES	FIRMA	MIRATO HBT DPKZHT BASHKIA MALIQ DREJTORE Enkelejda Vinçani
Ing.Panajot Pilani	Z-2117/4		

USHQYESI KAKAÇ, PLANIMETRIA E KANALIT



OBJEKTI:REHABILITIM KANALE UJITES USHQYESI KAKAÇ-PETRUSHE PLANIMETRIA SH-1:200			INVESTITORI	BASHKIA MALIQ
			DATA TETOR 2017	NR.FAQES 4
AUTORE	NR. LICENSES	FIRMA	MIRATO HET DPKZHT BASHKIA MALIQ DREJTORE Enkelejda Vinçani	
Ing.Panajot Pllani	Z - 2117/4			

USHQYESI KAKAÇ, PROFILI GJATESOR

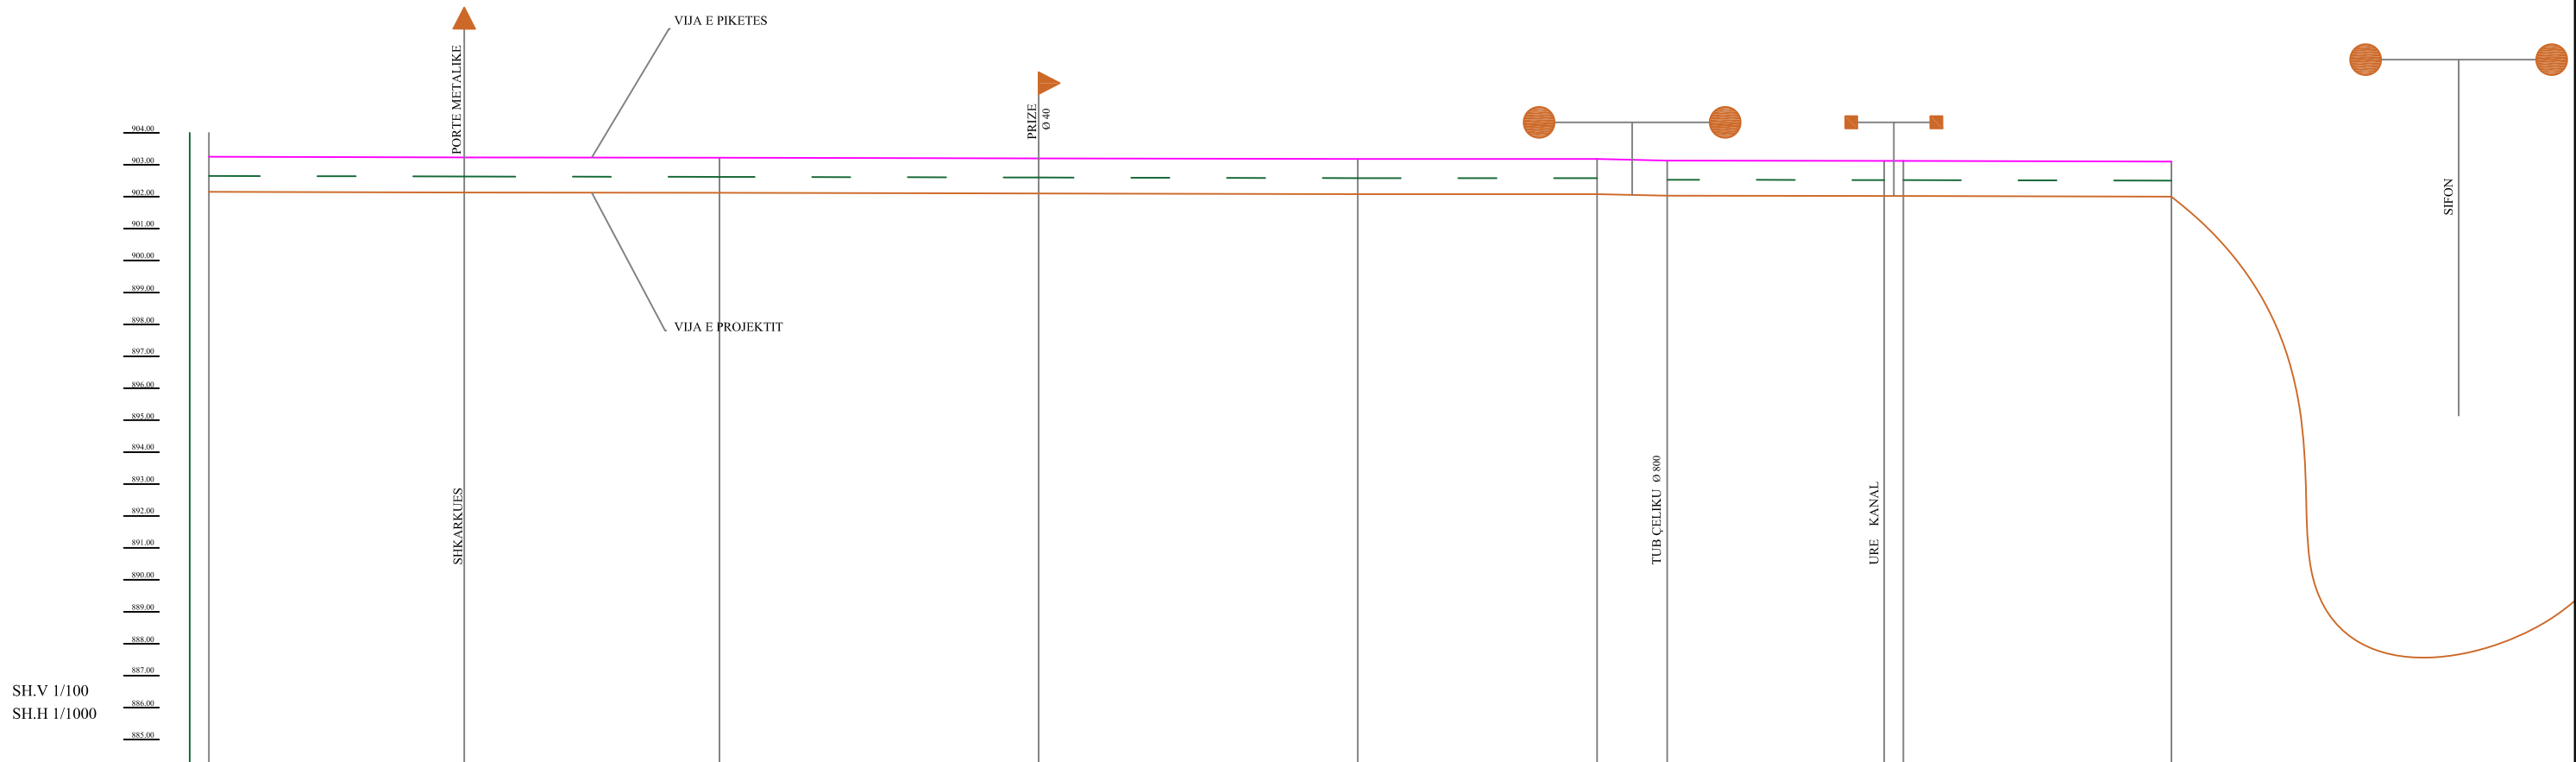


SH.V 1/100
SH.H 1/1000

NUMRI I PIKETES	P-0	P-1	P-2	P-3	P-4	P-5	P-6	P-7	P-8	P-9	P-10
PJERRESIA E VJES SE PROJEKTTIT	1=0.0002										
KUOTA BANKINE	903.28	903.25	903.23	903.22	903.20	903.18	903.18	903.13	903.12	903.12	903.10
TABAN	903.28	903.25	903.23	903.22	903.20	903.18	903.18	903.13	903.12	903.12	903.10
Kuota e Mbushjes	0.00	0.43	0.4	0.38	0.45	0.32	0.30	0.38	0.38	0.38	0.35
H (Mbushje)	0.00	0.43	0.4	0.38	0.45	0.32	0.30	0.38	0.38	0.38	0.35
KUOTA E RE BANKINE	903.00	903.37	903.35	903.34	903.32	903.30	903.29	903.25	903.24	903.24	903.22
TABAN	903.00	903.37	903.35	903.34	903.32	903.30	903.29	903.25	903.24	903.24	903.22
PJESORE	6.00	80.00	80.00	100.00	100.00	75.00	22.00	68.00	6.00	84.00	180.00
PROGRESIVE	0.00	6.00	86.00	166.00	266.00	341.00	416.00	484.00	552.00	636.00	816.00


OBJEKTI:REHABILITIM KANALE UJITES USHQYESI KAKAÇ-PETRUSHE PROFILI GJATESOR SH-1:200			INVESTITORI	BASHKIA MALIQ
			DATA TETOR 2017	NR.FAQES 5
AUTORE	NR. LICENSES	FIRMA	MIRATO HET DPKZHT BASHKIA MALIQ DREJTORE Enkelejda Vinçani	
Ing.Panajot Pllani	Z - 2117/4			

USHQYESI KAKAÇ, PROFILI GJATESOR

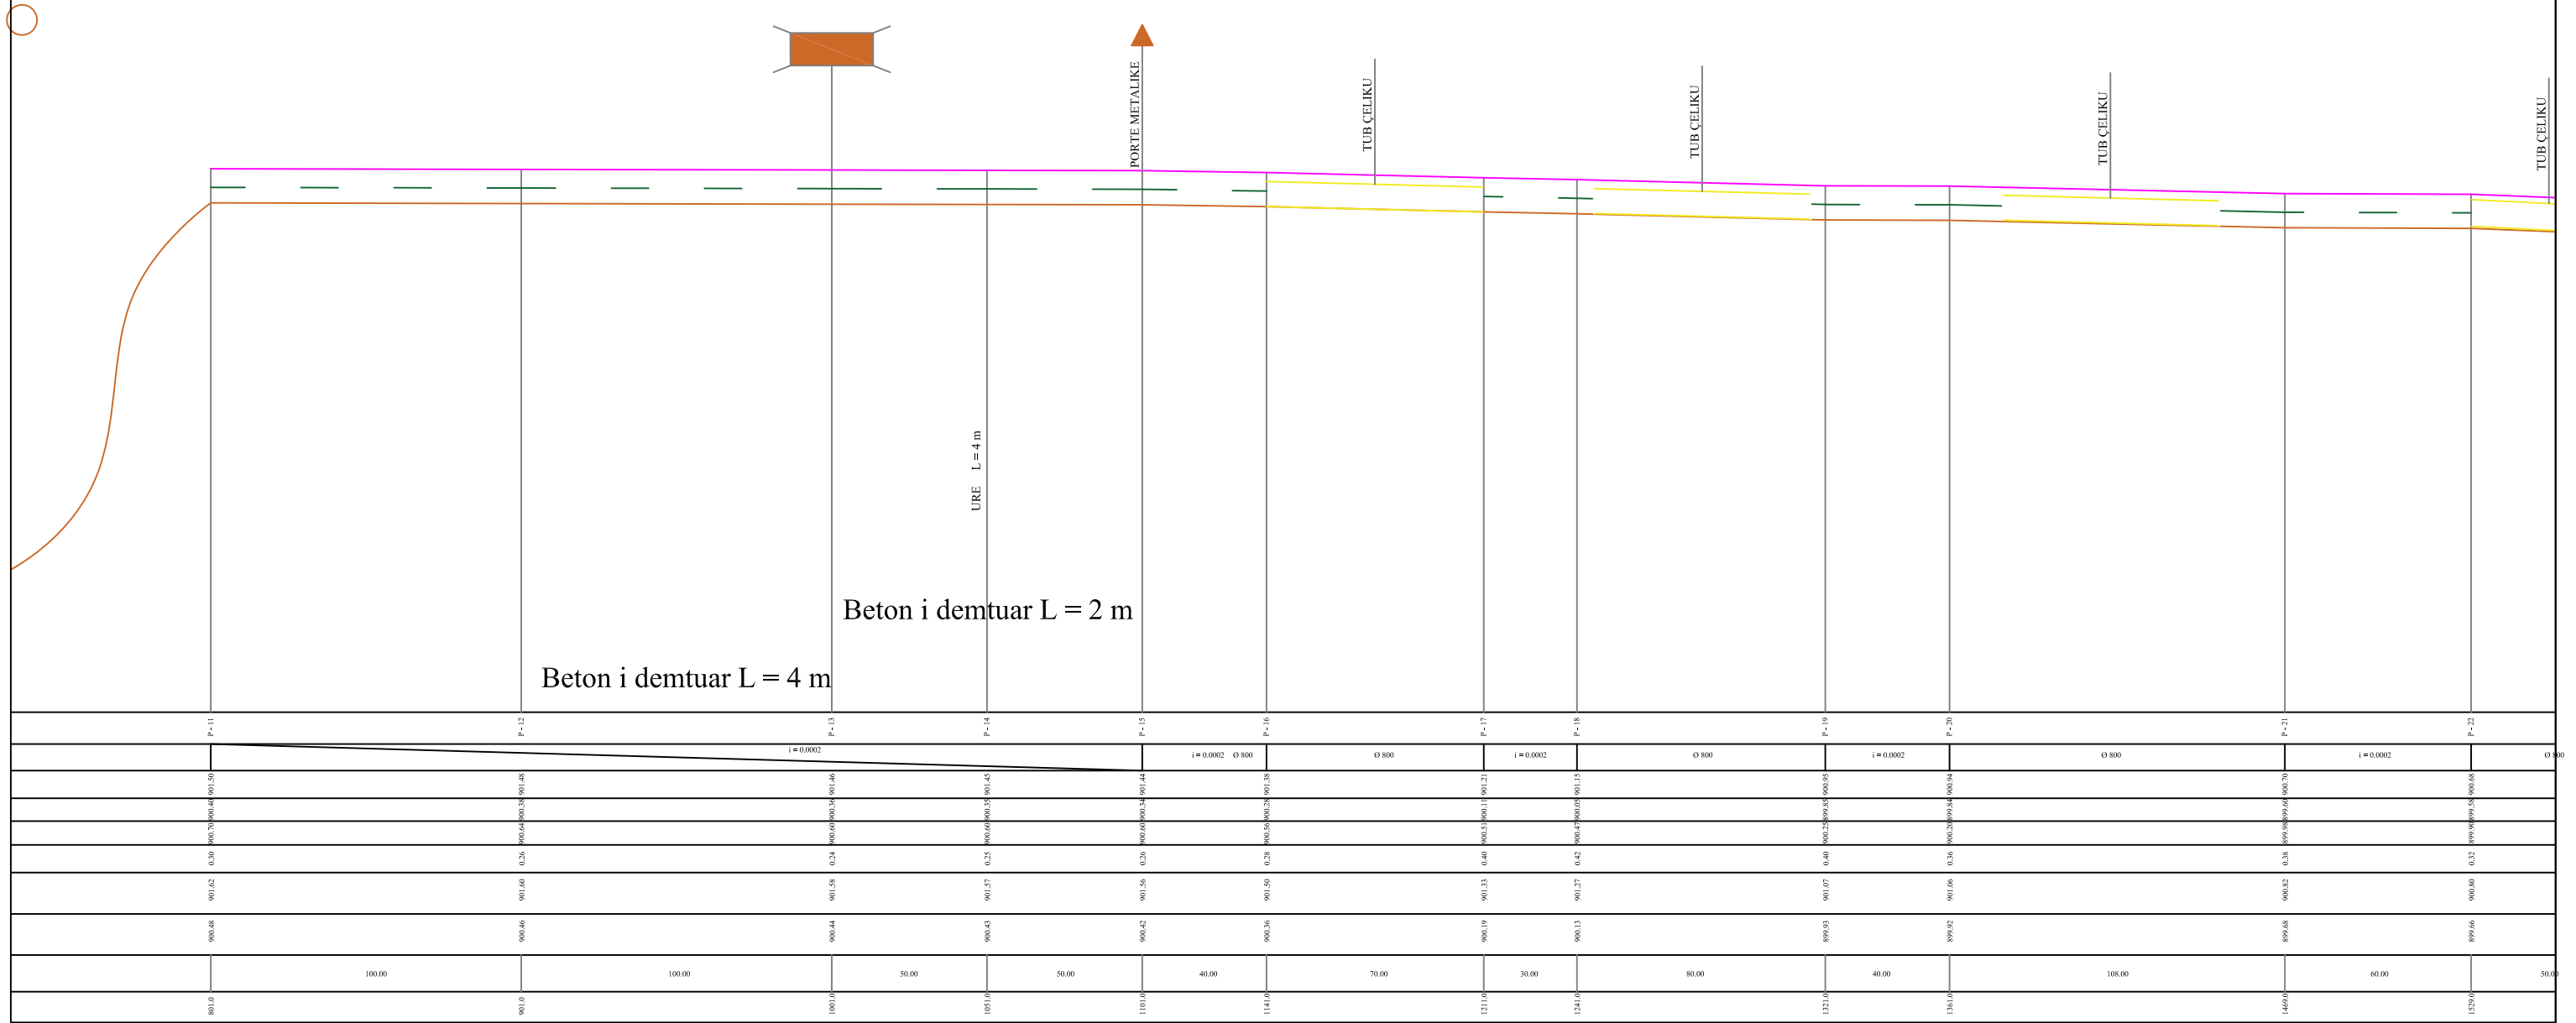


OBJEKTI: REHABILITIM KANALE UJITES USHQYESI KAKAÇ-PETRUSHE PROFILI GJATESOR SH-1:200			INVESTITORI	BASHKIA MALIQ
			DATA TETOR 2017	NR.FAQES 6
AUTORE	NR. LICENSES	FIRMA	M I R A T O H E T DPKZHT BASHKIA MALIQ D R E J T O R E Enkelejda Vinçani	
Ing.Panajot Pllani	Z - 2117/4			

USHQYESI KAKAÇ, PROFILI GJATESOR

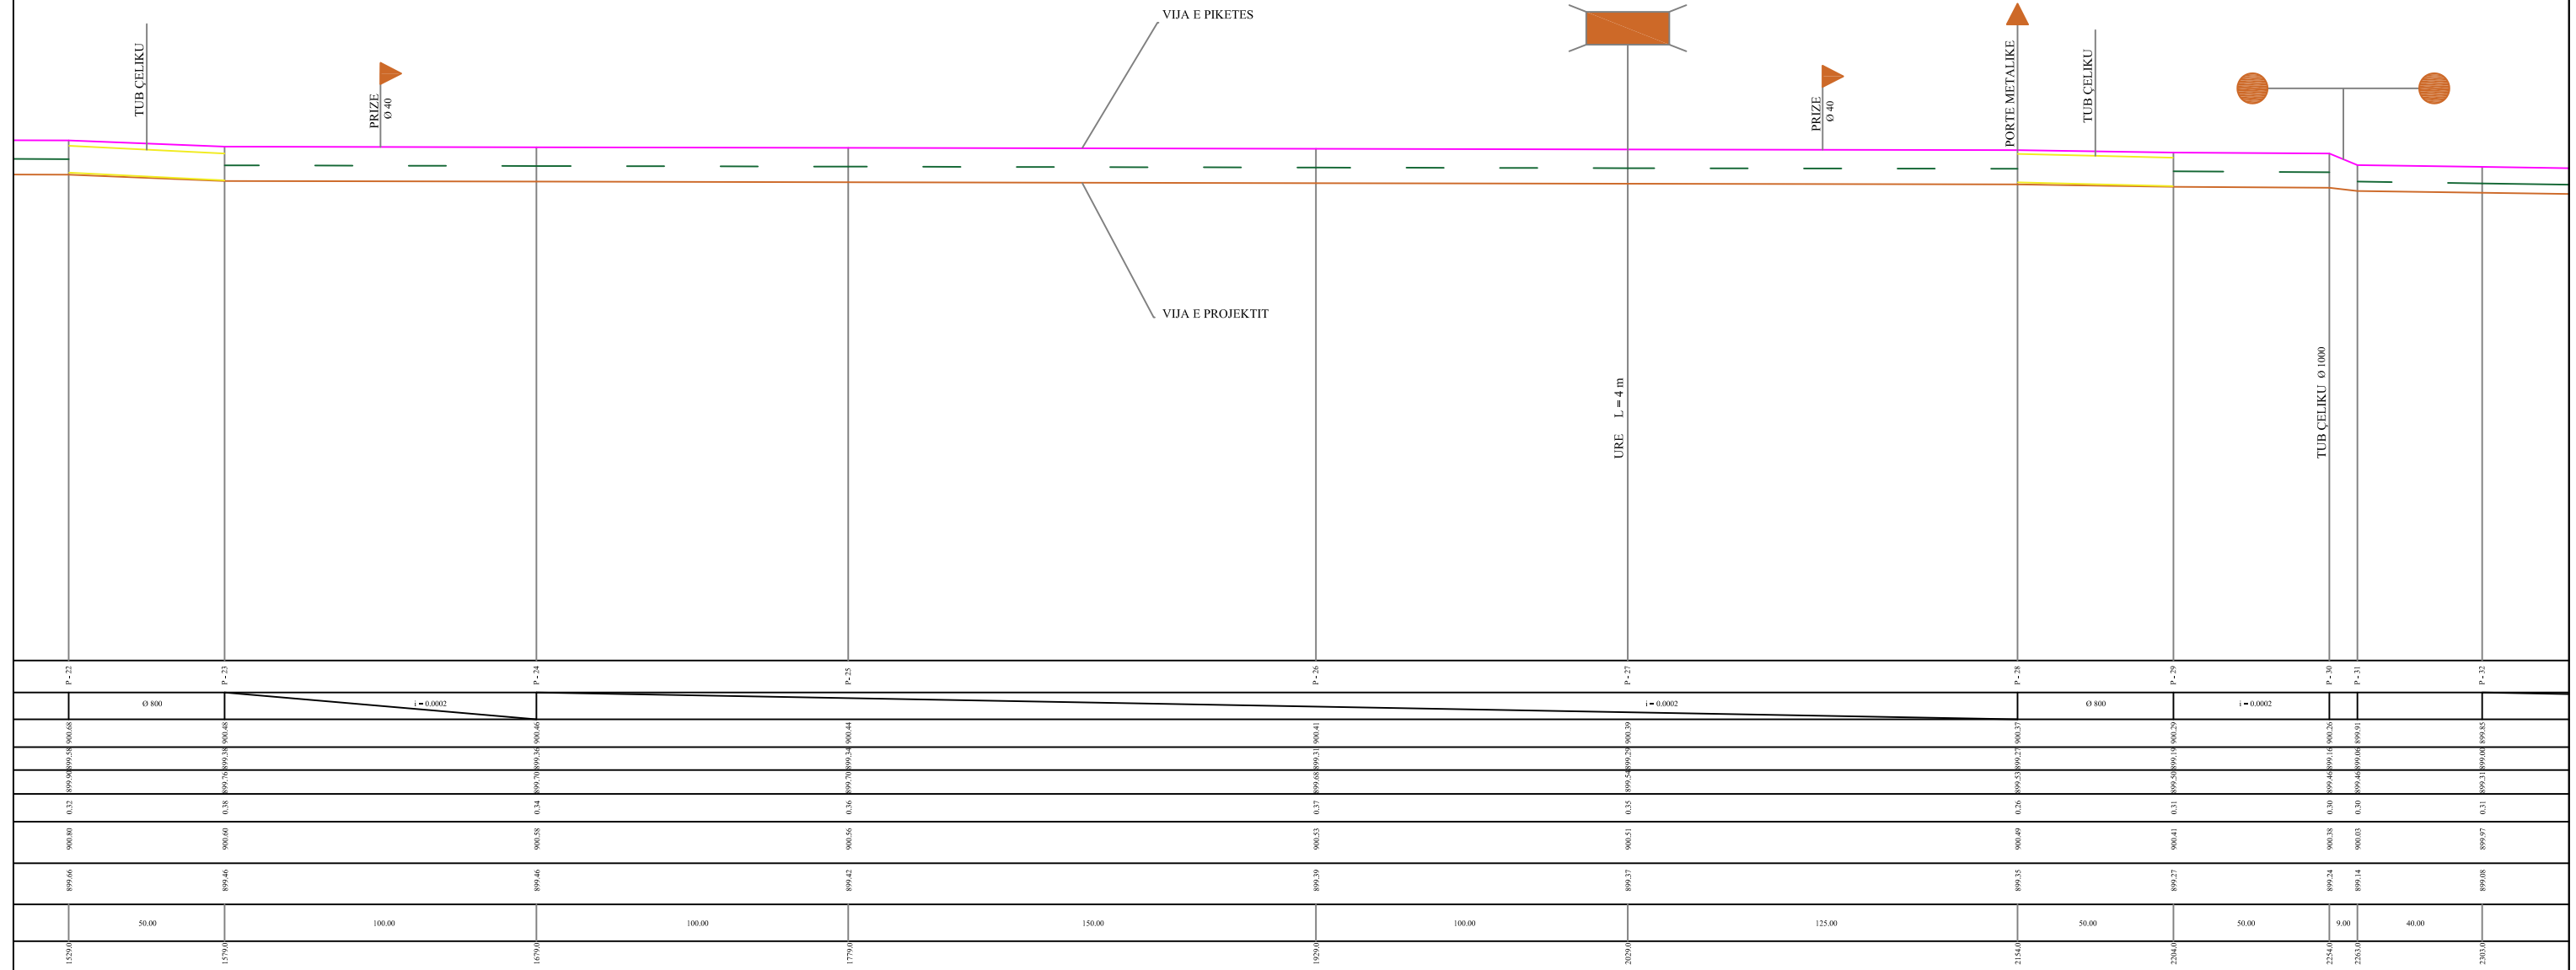


OBJEKTI: REHABILITIM KANALE UJITES USHQYESI KAKAÇ-PETRUSHE PROFILI GJATESOR SH-1:200			INVESTITORI	BASHKIA MALIQ
			DATA TETOR 2017	NR.FAQES 7
AUTORE	NR. LICENSES	FIRMA	M I R A T O H E T DPKZHT BASHKIA MALIQ D R E J T O R E Enkelejda Vinçani	
Ing.Panajot Pllani	Z - 2117/4			

USHQYESI KAKAÇ, PROFILI GJATESOR

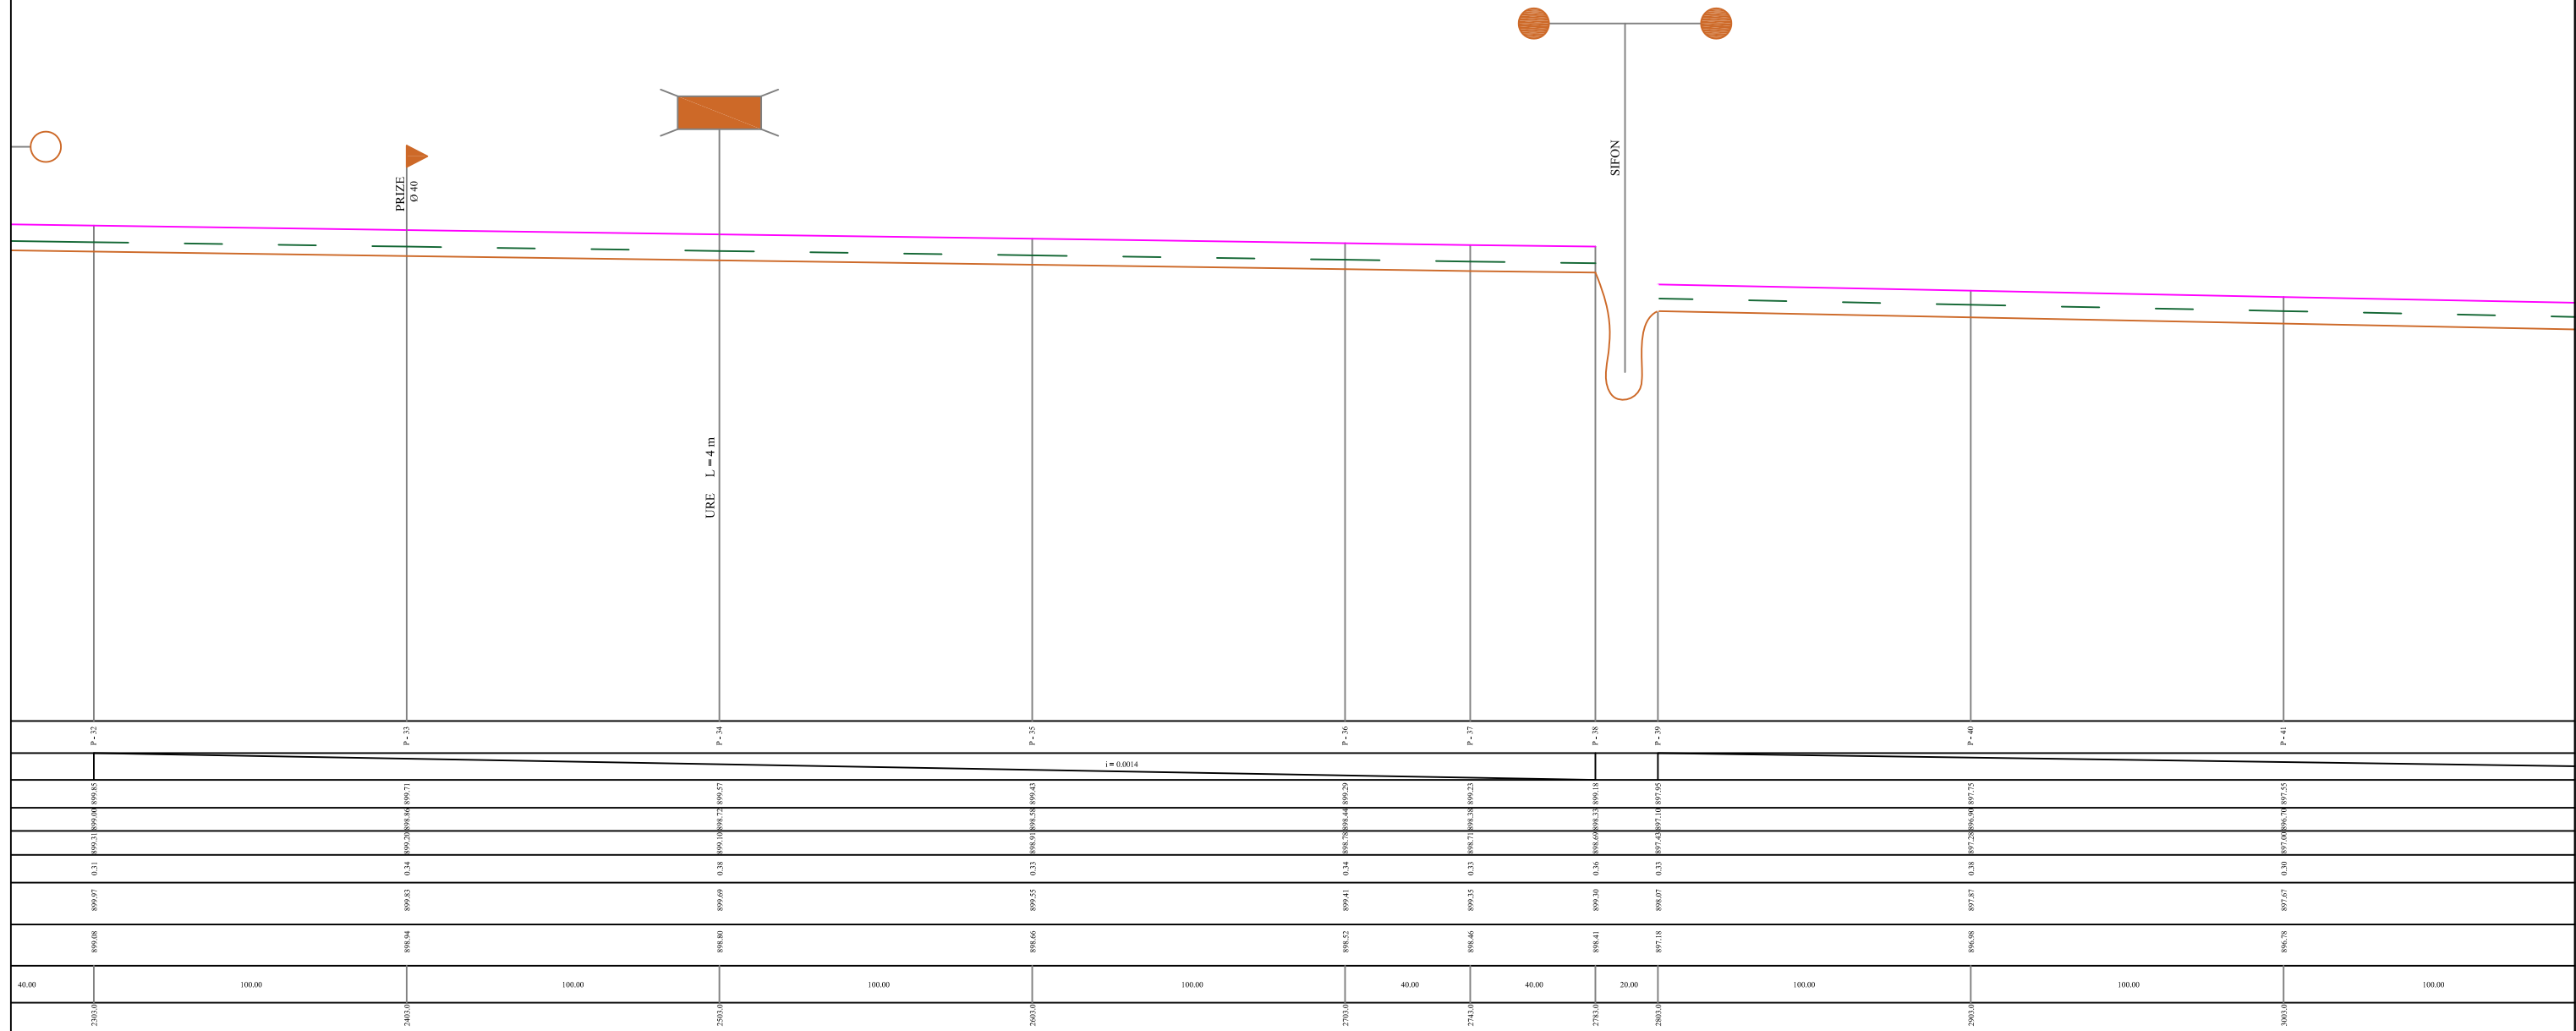


OBJEKTI: REHABILITIM KANALE UJITES USHQYESI KAKAÇ-PETRUSHE PROFILI GJATESOR SH-1:200			INVESTITORI	BASHKIA MALIQ
			DATA TETOR 2017	NR.FAQES 8
AUTORE	NR. LICENSES	FIRMA	M I R A T O H E T DPKZHT BASHKIA MALIQ D R E J T O R E Enkelejda Vinçani	
Ing.Panajot Pllani	Z - 2117/4			

USHQYESI KAKAÇ,PROFILI GJATESOR

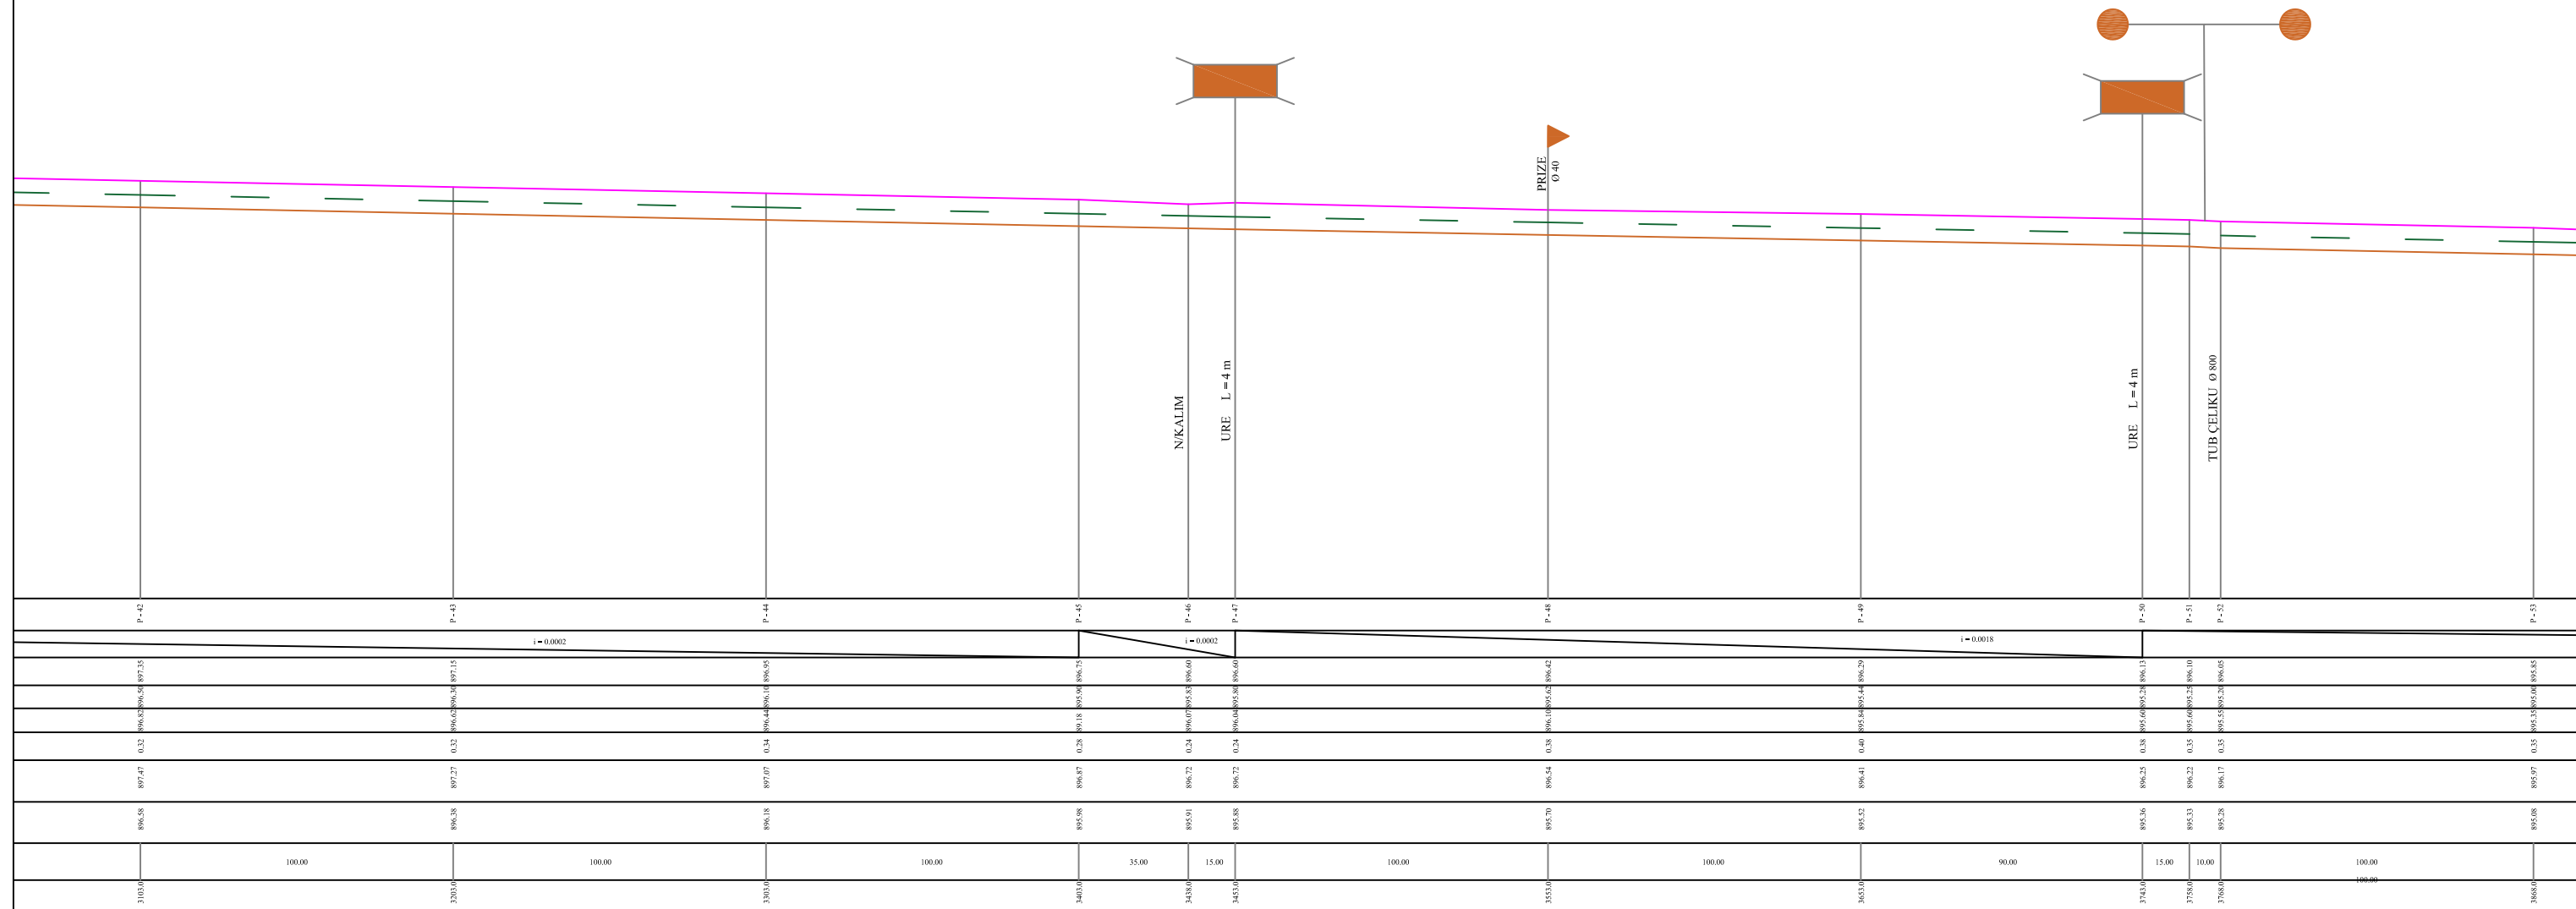

OBJEKTI:REHABILITIM KANALE UJITES USHQYESI KAKAÇ-PETRUSHE PROFILI GJATESOR SH-1:200			INVESTITORI	BASHKIA MALIQ
			DATA TETOR 2017	NR.FAQES 9
AUTORE	NR. LICENSES	FIRMA	MIRATOHET DPKZHT BASHKIA MALIQ DREJTORE Enkelejda Vinçani	
Ing.Panajot Pllani	Z - 2117/4			


USHQYESI KAKAÇ, PROFILI GJATESOR

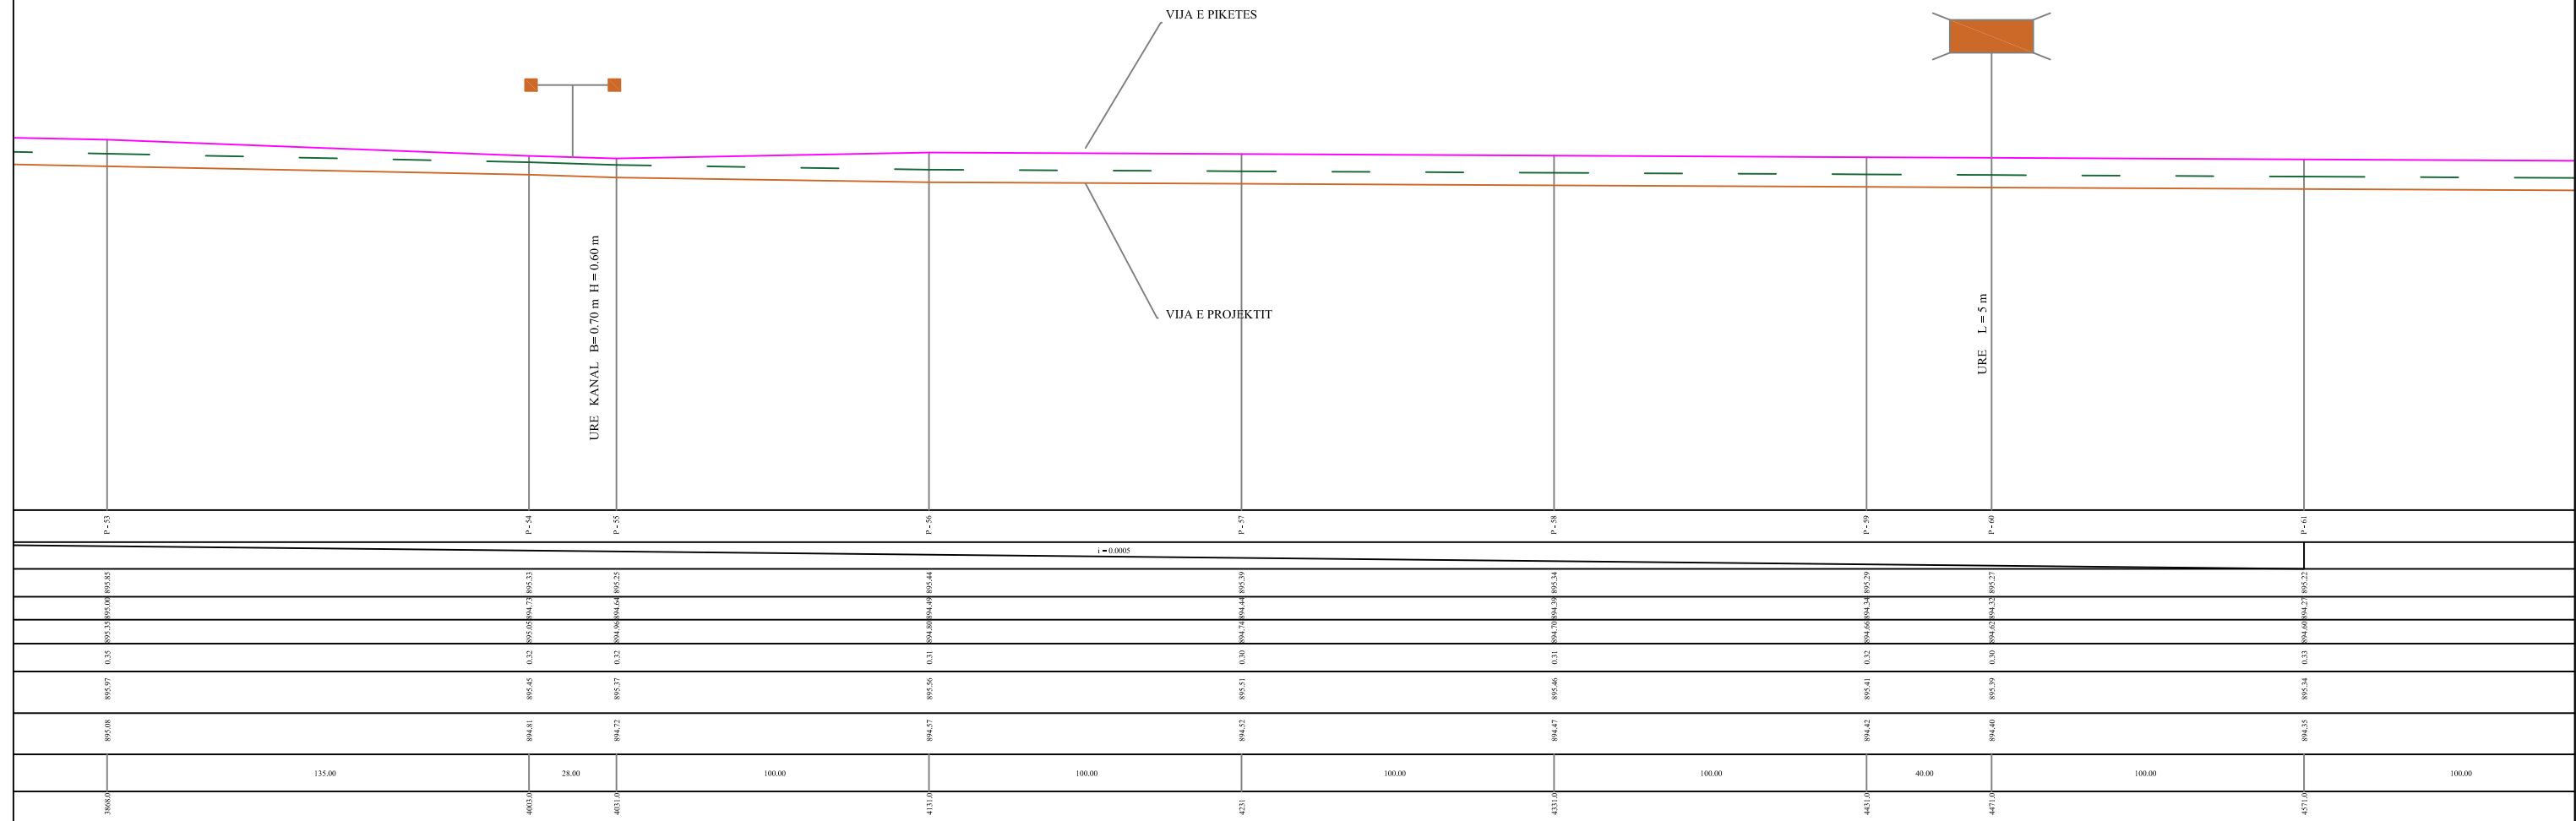

895.08	894.81	894.72	894.57	894.52	894.47	894.42	894.40	894.35	894.30	892.90		


OBJEKTI:REHABILITIM KANALE UJITES USHQYESI KAKAÇ-PETRUSHE PROFILI GJATESOR SH-1:200			INVESTITORI	BASHKIA MALIQ
			DATA TETOR 2017	NR.FAQES 10
AUTORE	NR. LICENSES	FIRMA	M I R A T O H E T DPKZHT BASHKIA MALIQ D R E J T O R E Enkelejda Vinçani	
Ing.Panajot Pllani	Z - 2117/4			

USHQYESI KAKAÇ,PROFILI GJATESOR

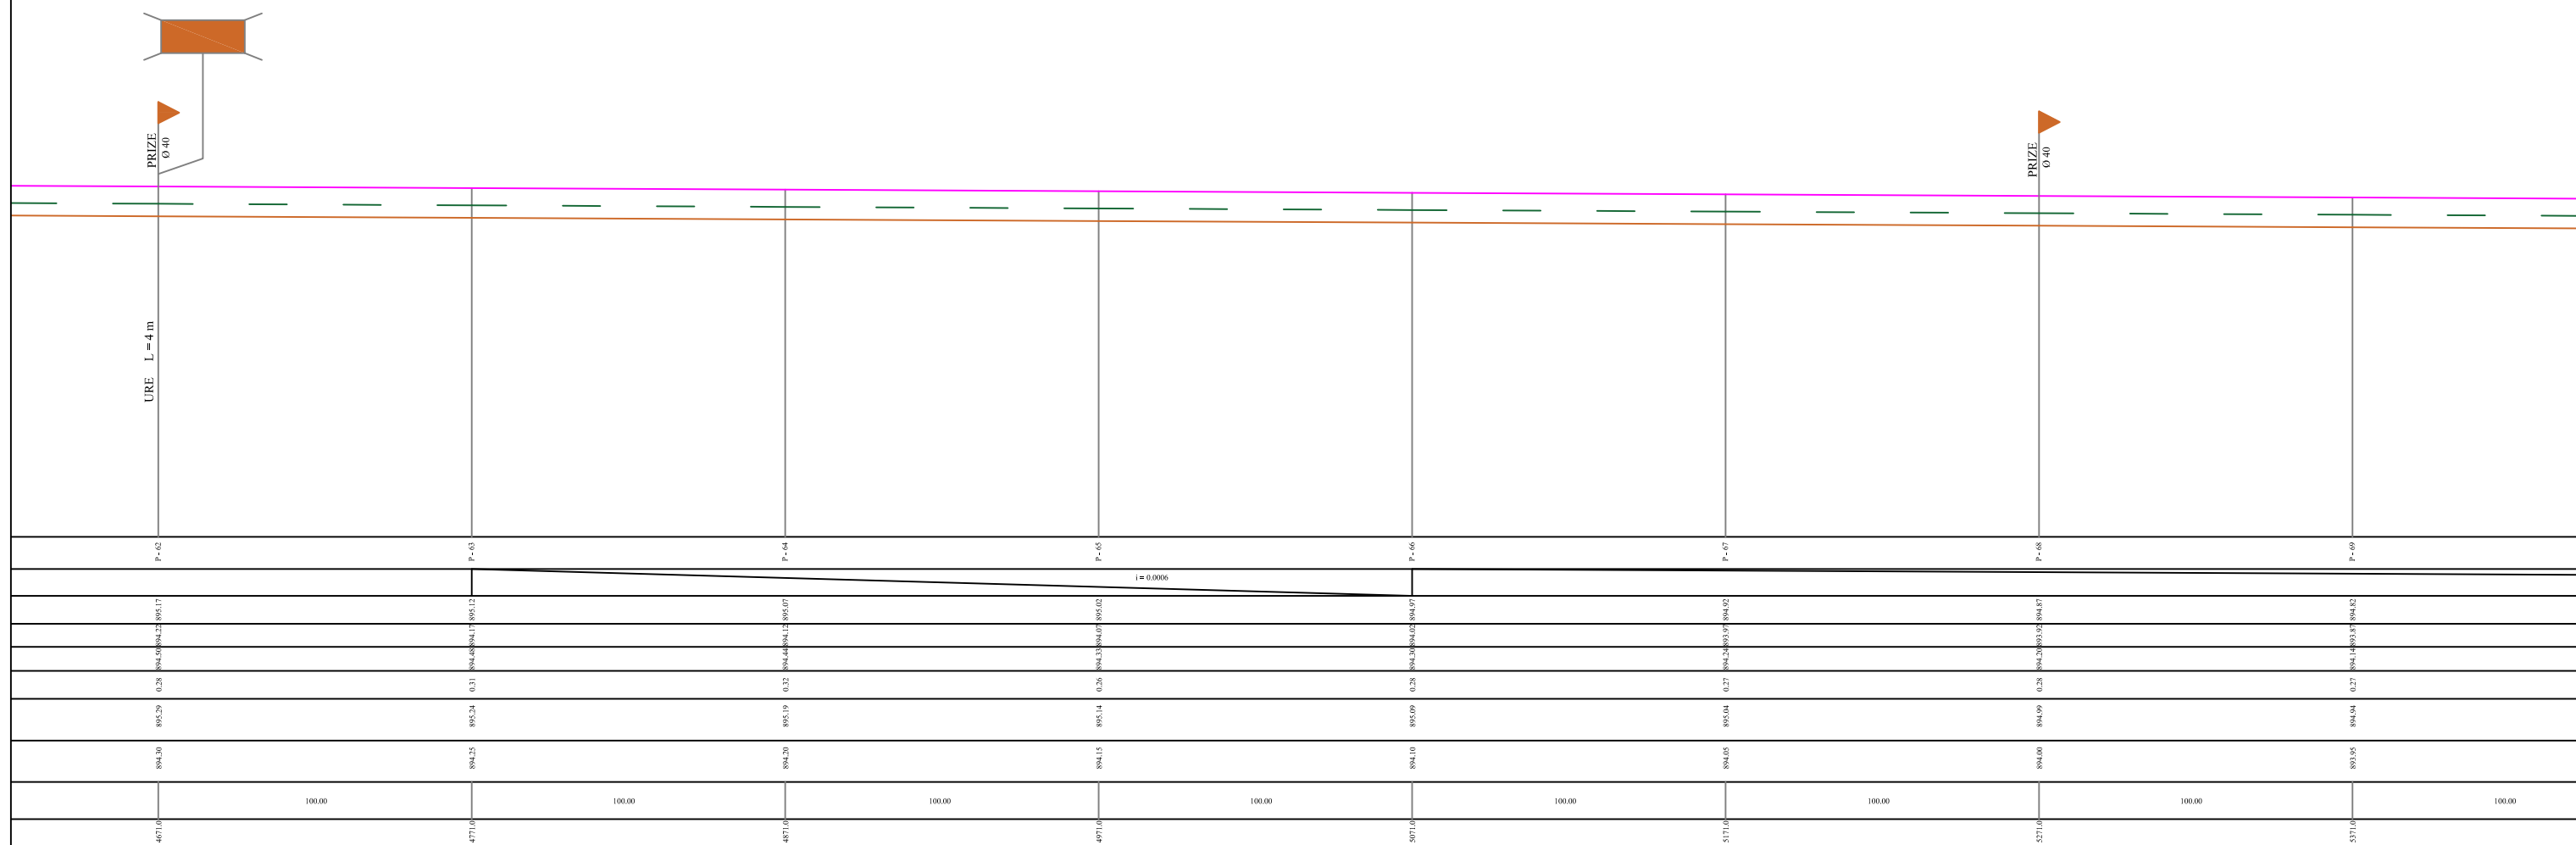


OBJEKTI:REHABILITIM KANALE UJITES USHQYESI KAKAÇ-PETRUSHE PROFILI GJATESOR SH-1:200			INVESTITORI	BASHKIA MALIQ
			DATA TETOR 2017	NR.FAQES 11
AUTORE	NR. LICENSES	FIRMA	M I R A T O H E T DPKZHT BASHKIA MALIQ D R E J T O R E Enkelejda Vinçani	
Ing.Panajot Pllani	Z - 2117/4			

USHQYESI KAKAÇ,PROFILI GJATESOR

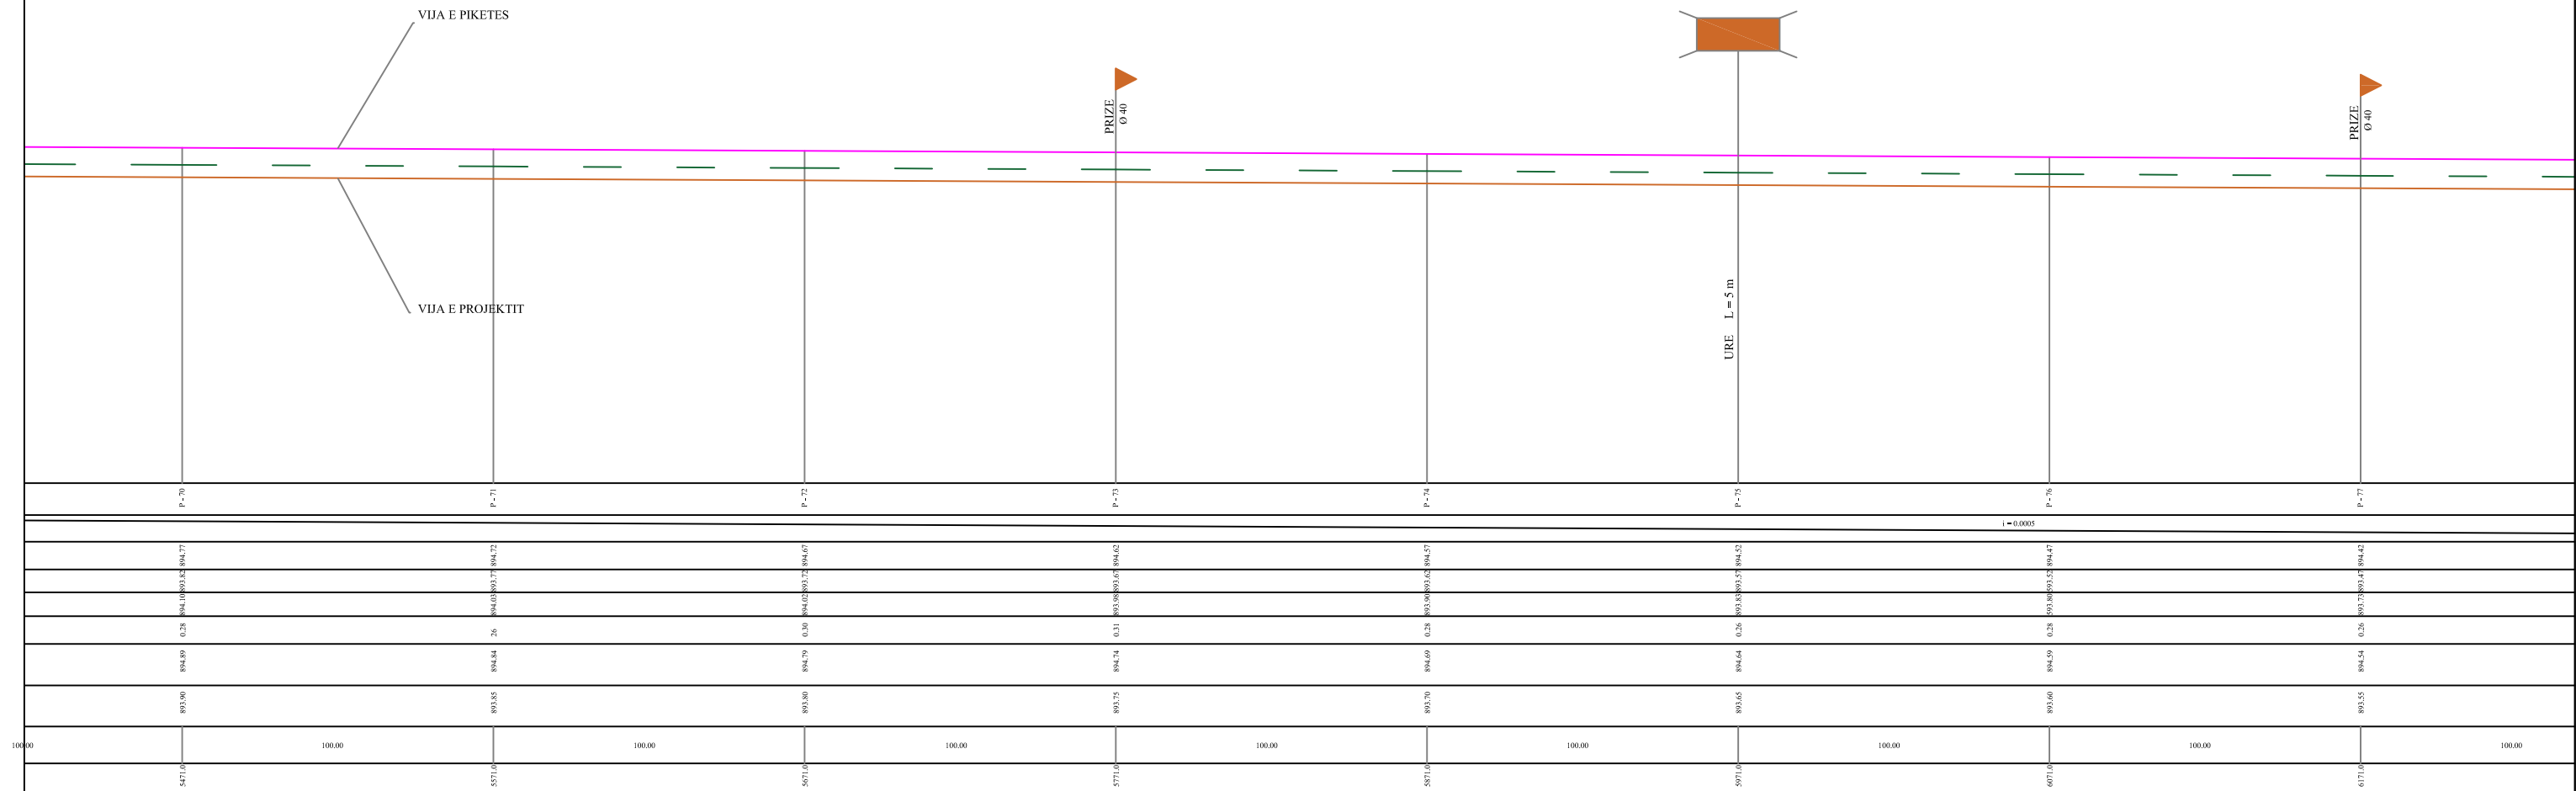


OBJEKTI:REHABILITIM KANALE UJITES USHQYESI KAKAÇ-PETRUSHE PROFILI GJATESOR SH-1:200			INVESTITORI	BASHKIA MALIQ
			DATA TETOR 2017	NR.FAQES 12
AUTORE	NR. LICENSES	FIRMA	MIRATOHET DPKZHT BASHKIA MALIQ DREJTORE Enkelejda Vinçani	
Ing.Panajot Pllani	Z - 2117/4			

USHQYESI KAKAÇ, PROFILI GJATESOR

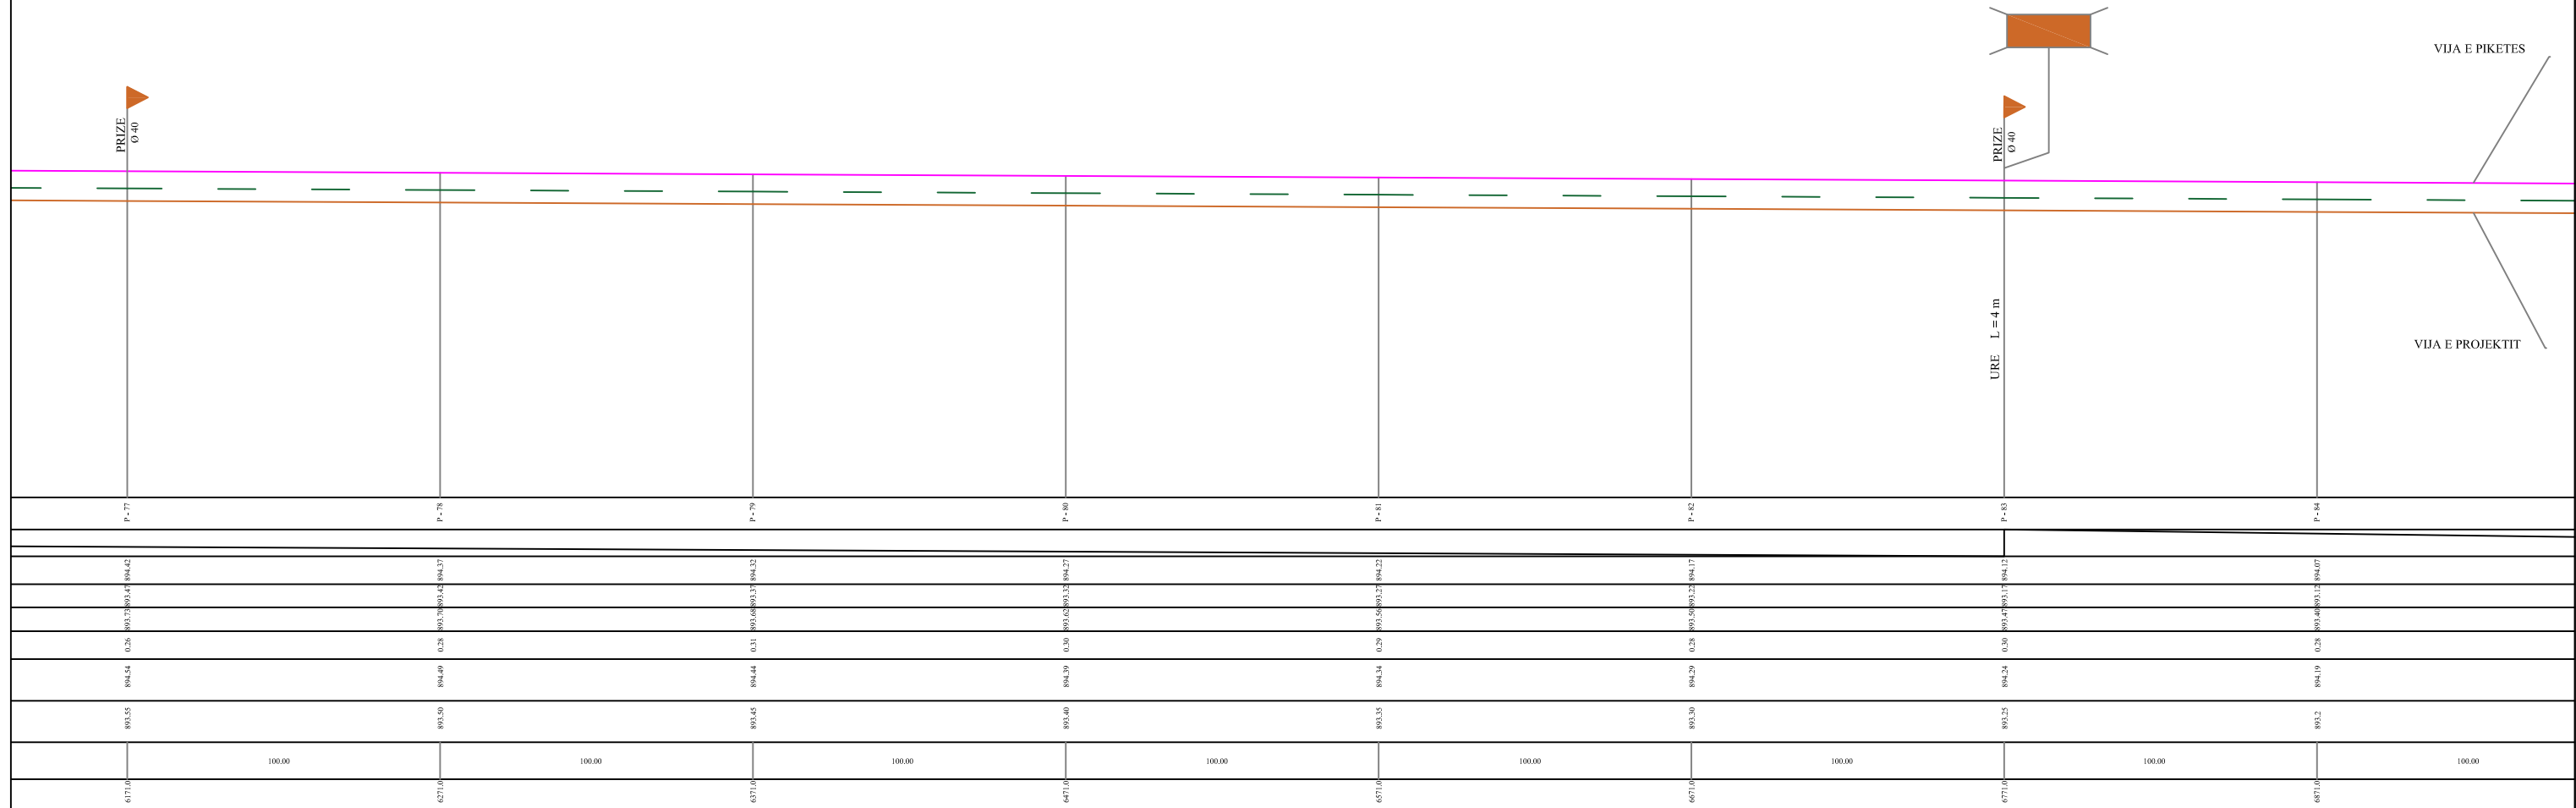


OBJEKTI:REHABILITIM KANALE UJITES USHQYESI KAKAÇ-PETRUSHE PROFILI GJATESOR SH-1:200			INVESTITORI	BASHKIA MALIQ
			DATA TETOR 2017	NR.FAQES 13
AUTORE	NR. LICENSES	FIRMA	M I R A T O H E T DPKZHT BASHKIA MALIQ D R E J T O R E Enkelejda Vinçani	
Ing.Panajot Pllani	Z - 2117/4			

USHQYESI KAKAÇ, PROFILI GJATESOR

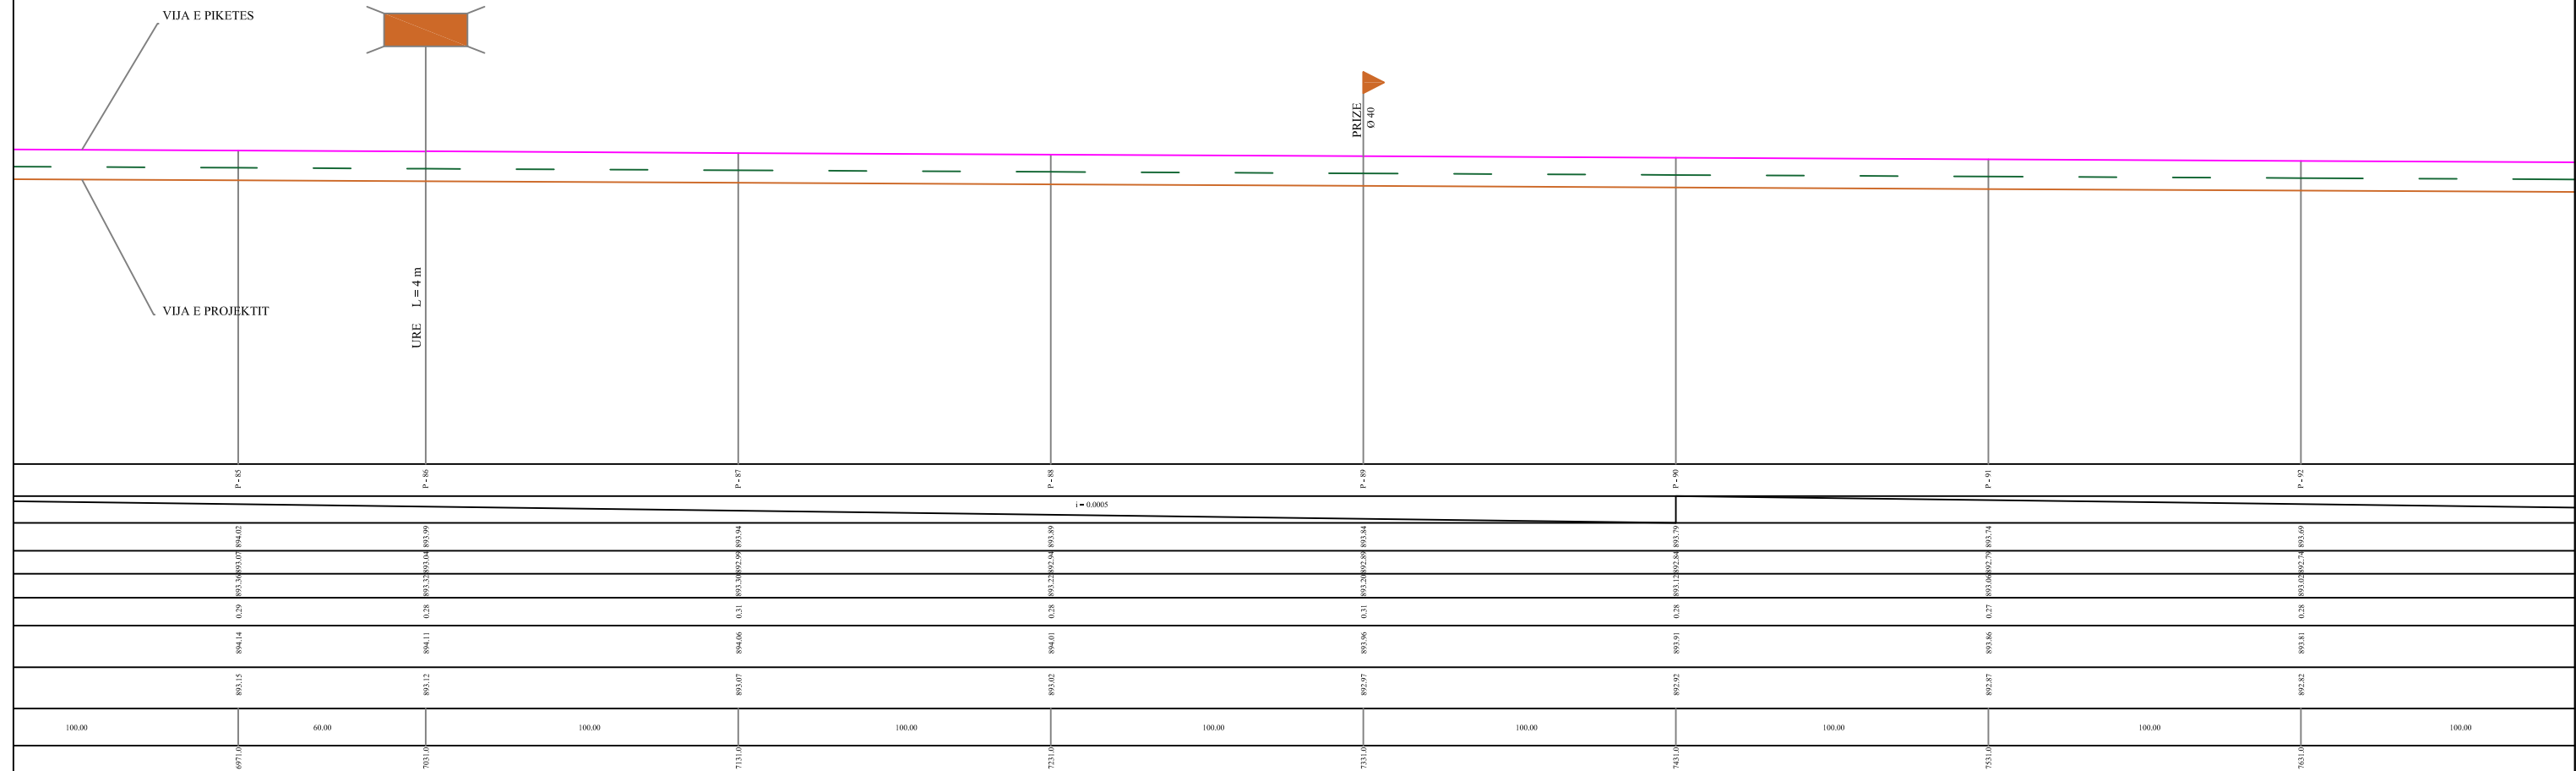


OBJEKTI:REHABILITIM KANALE UJITES USHQYESI KAKAÇ-PETRUSHE PROFILI GJATESOR SH-1:200			INVESTITORI	BASHKIA MALIQ
			DATA TETOR 2017	NR.FAQES 14
AUTORE	NR. LICENSES	FIRMA	MIRATOHET DPKZHT BASHKIA MALIQ DREJTORE Enkelejda Vinçani	
Ing.Panajot Pllani	Z - 2117/4			

USHQYESI KAKAÇ, PROFILI GJATESOR

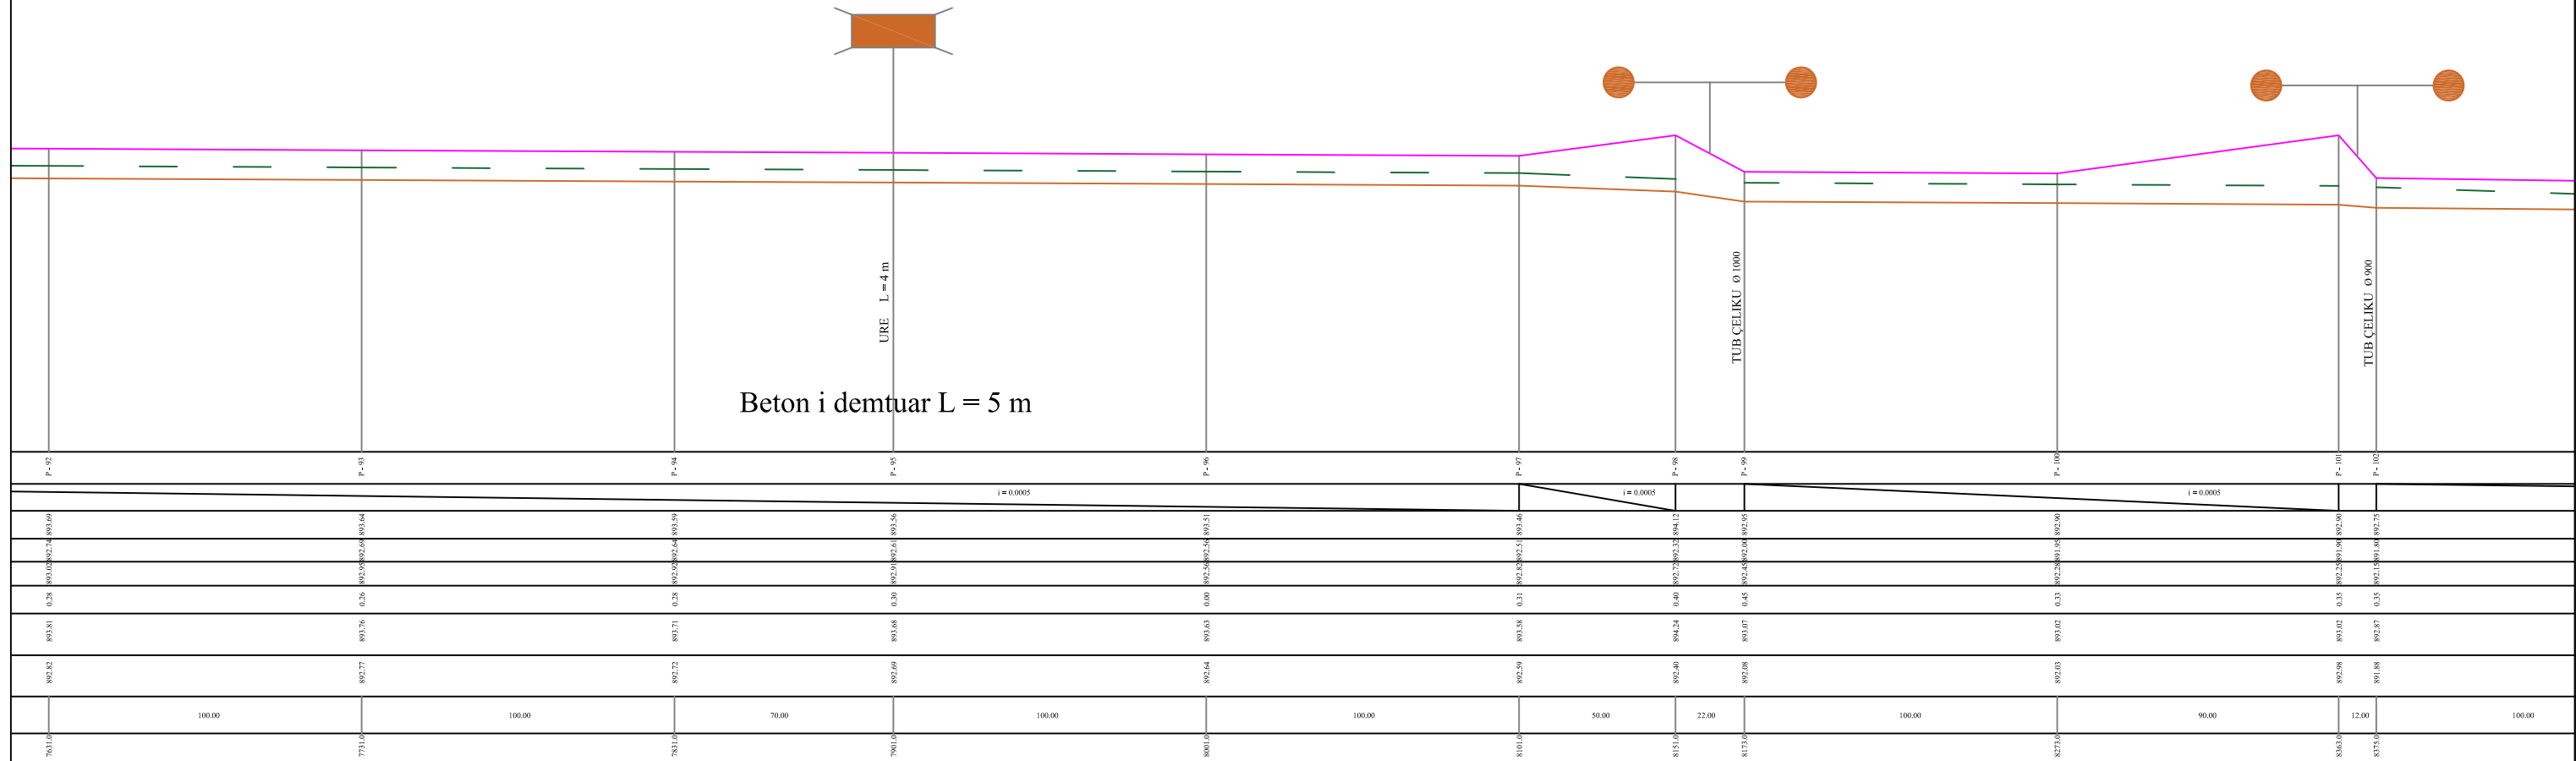


OBJEKTI: REHABILITIM KANALE UJITES USHQYESI KAKAÇ-PETRUSHE PROFILI GJATESOR SH-1:200			INVESTITORI	BASHKIA MALIQ
			DATA TETOR 2017	NR.FAQES 15
AUTORE	NR. LICENSES	FIRMA	M I R A T O H E T DPKZHT BASHKIA MALIQ D R E J T O R E Enkelejda Vinçani	
Ing.Panajot Pllani	Z - 2117/4			

USHQYESI KAKAÇ, PROFILI GJATESOR

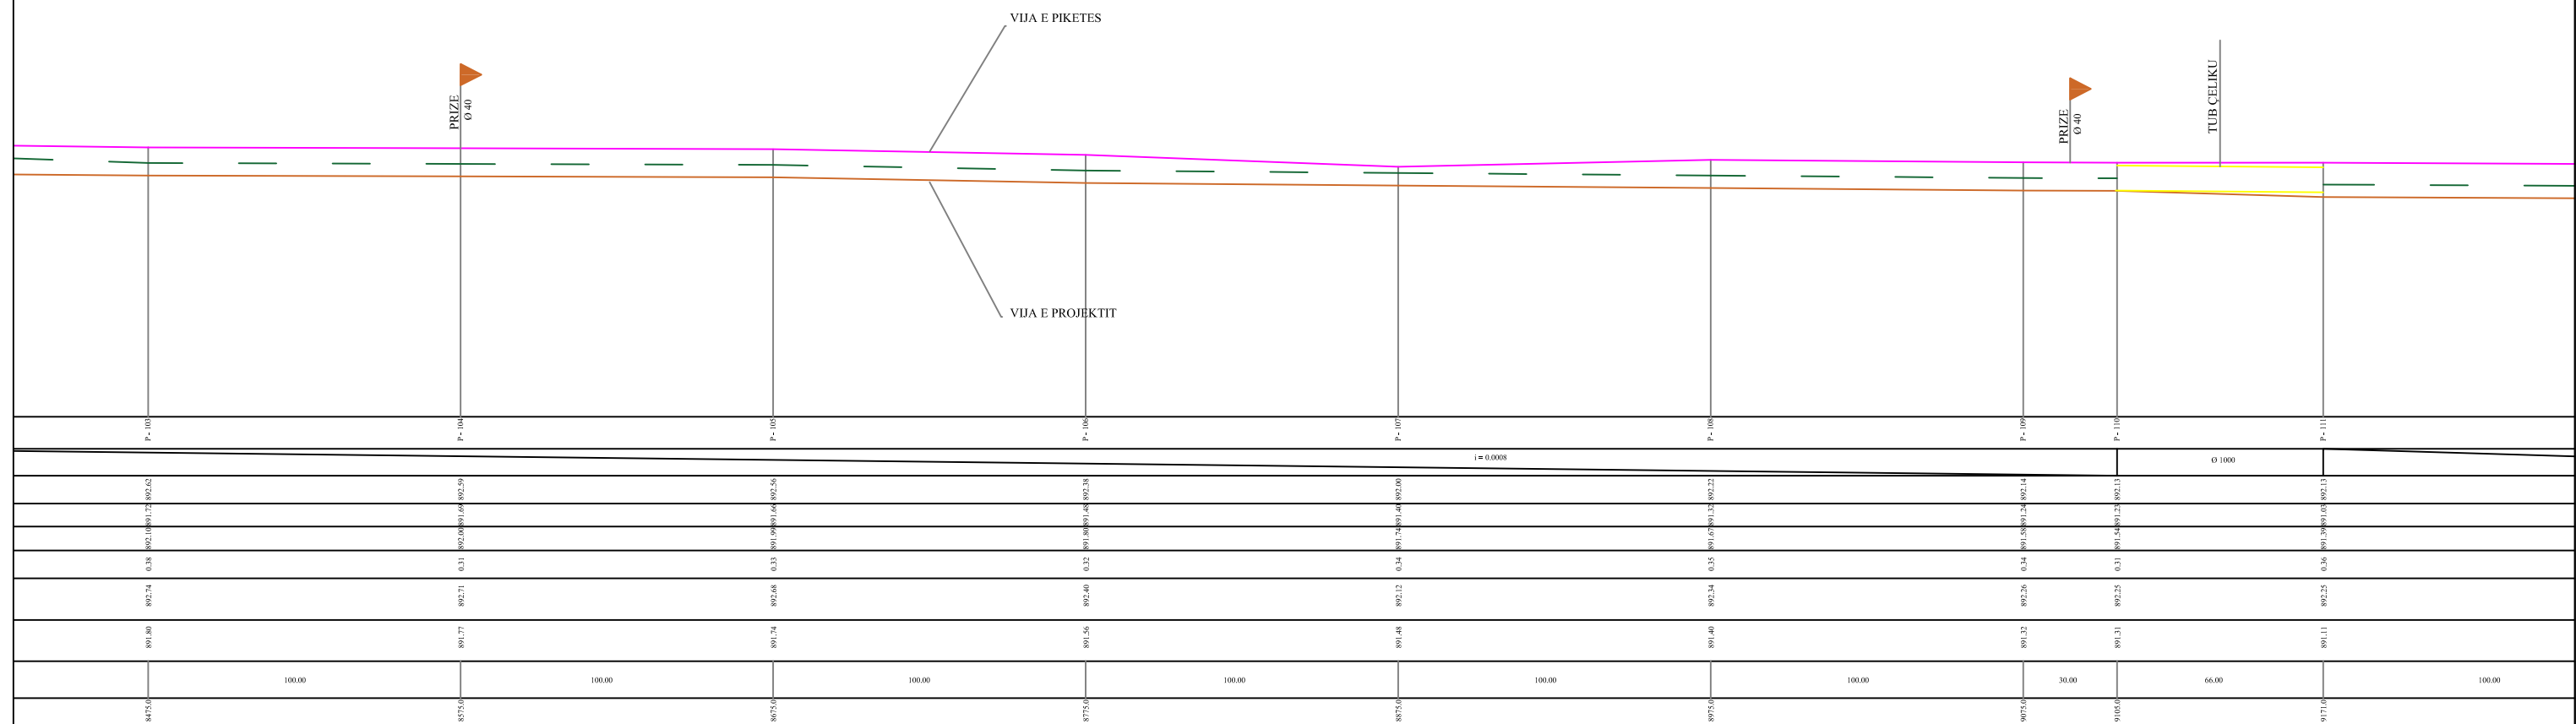


OBJEKTI: REHABILITIM KANALE UJITES USHQYESI KAKAÇ-PETRUSHE PROFILI GJATESOR SH-1:200			INVESTITORI	BASHKIA MALIQ
			DATA TETOR 2017	NR.FAQES 16
AUTORE	NR. LICENSES	FIRMA	M I R A T O H E T DPKZHT BASHKIA MALIQ D R E J T O R E Enkelejda Vinçani	
Ing.Panajot Pllani	Z - 2117/4			

USHQYESI KAKAÇ,PROFILI GJATESOR

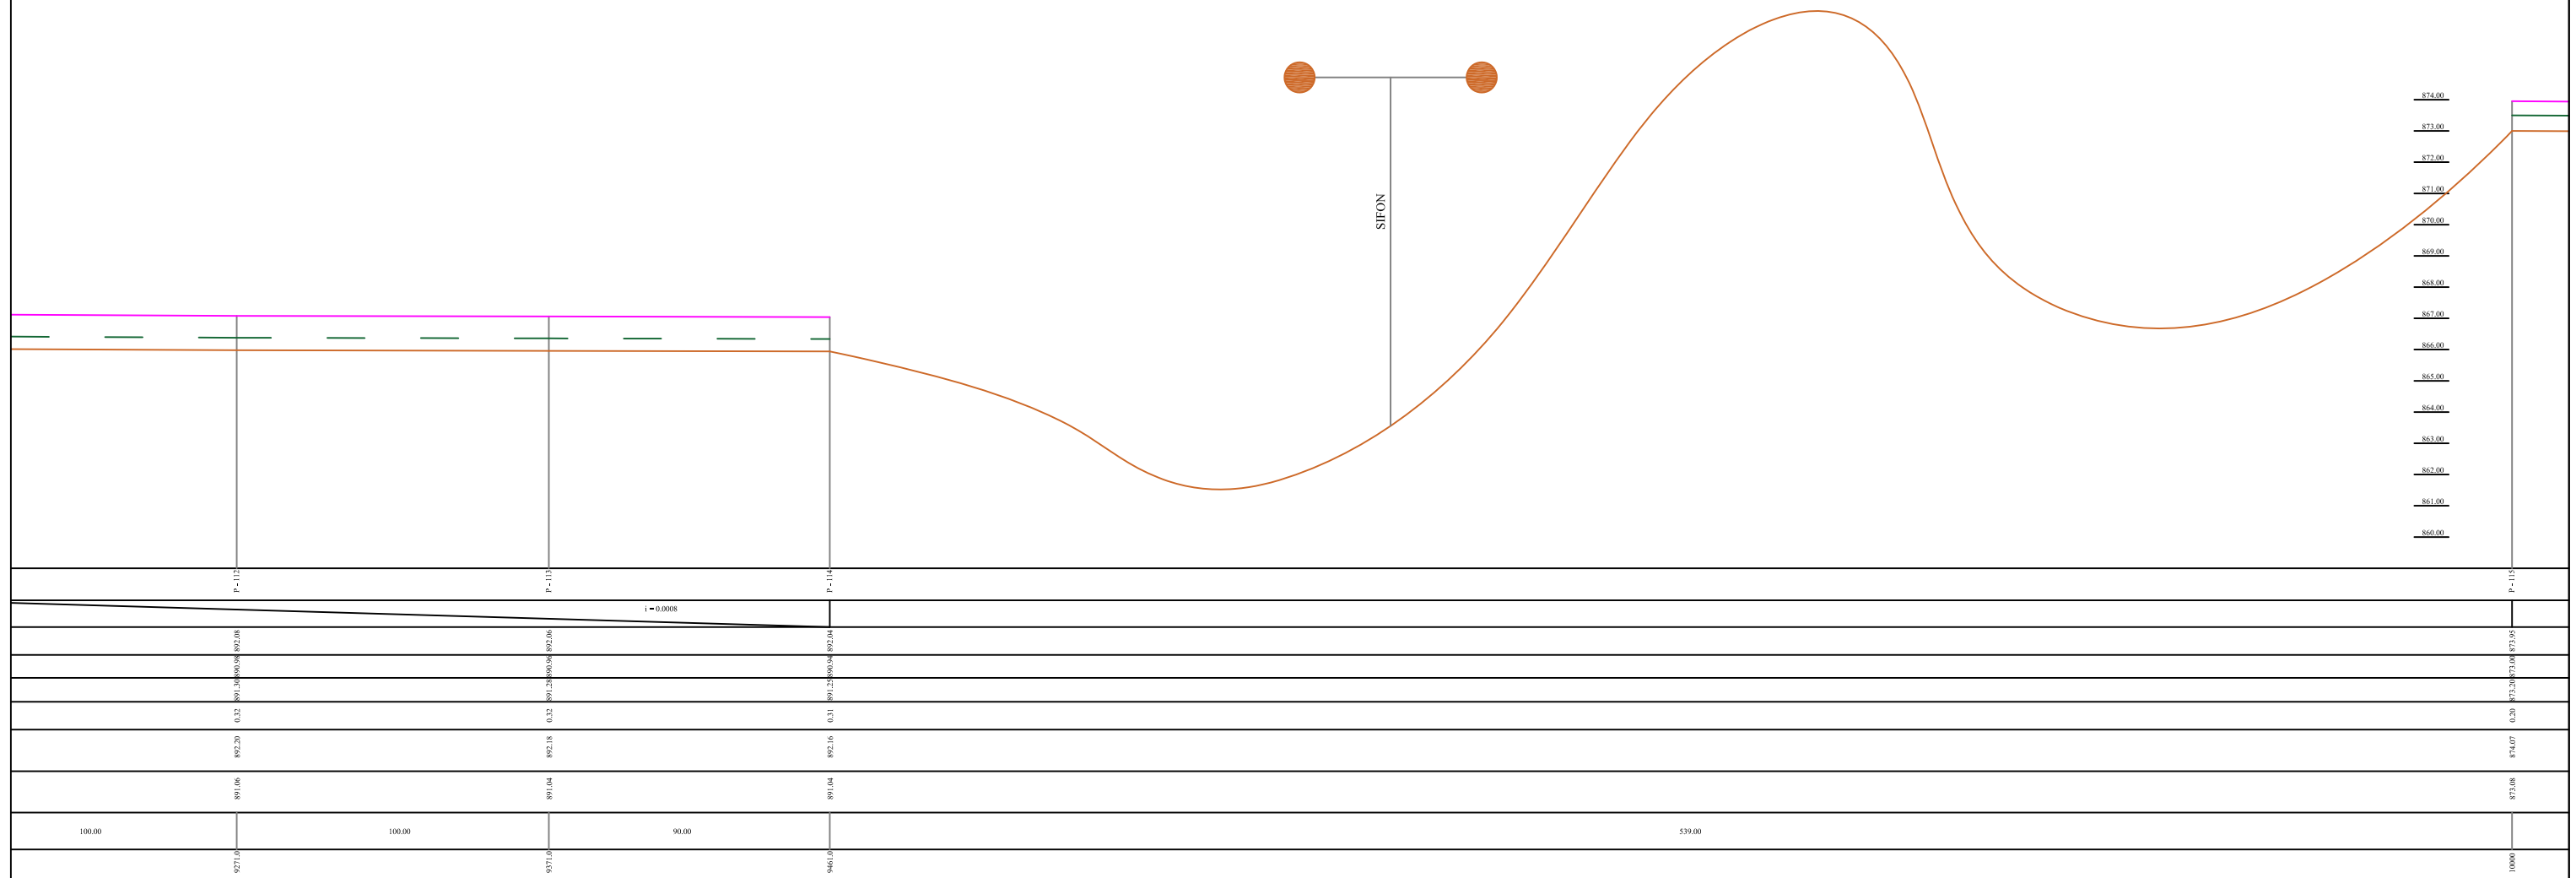

OBJEKTI:REHABILITIM KANALE UJITES USHQYESI KAKAÇ-PETRUSHE PROFILI GJATESOR SH-1:200			INVESTITORI	BASHKIA MALIQ
			DATA TETOR 2017	NR.FAQES 17
AUTORE	NR. LICENSES	FIRMA	M I R A T O H E T DPKZHT BASHKIA MALIQ D R E J T O R E Enkelejda Vinçani	
Ing.Panajot Pllani	Z - 2117/4			


USHQYESI KAKAÇ, PROFILI GJATESOR

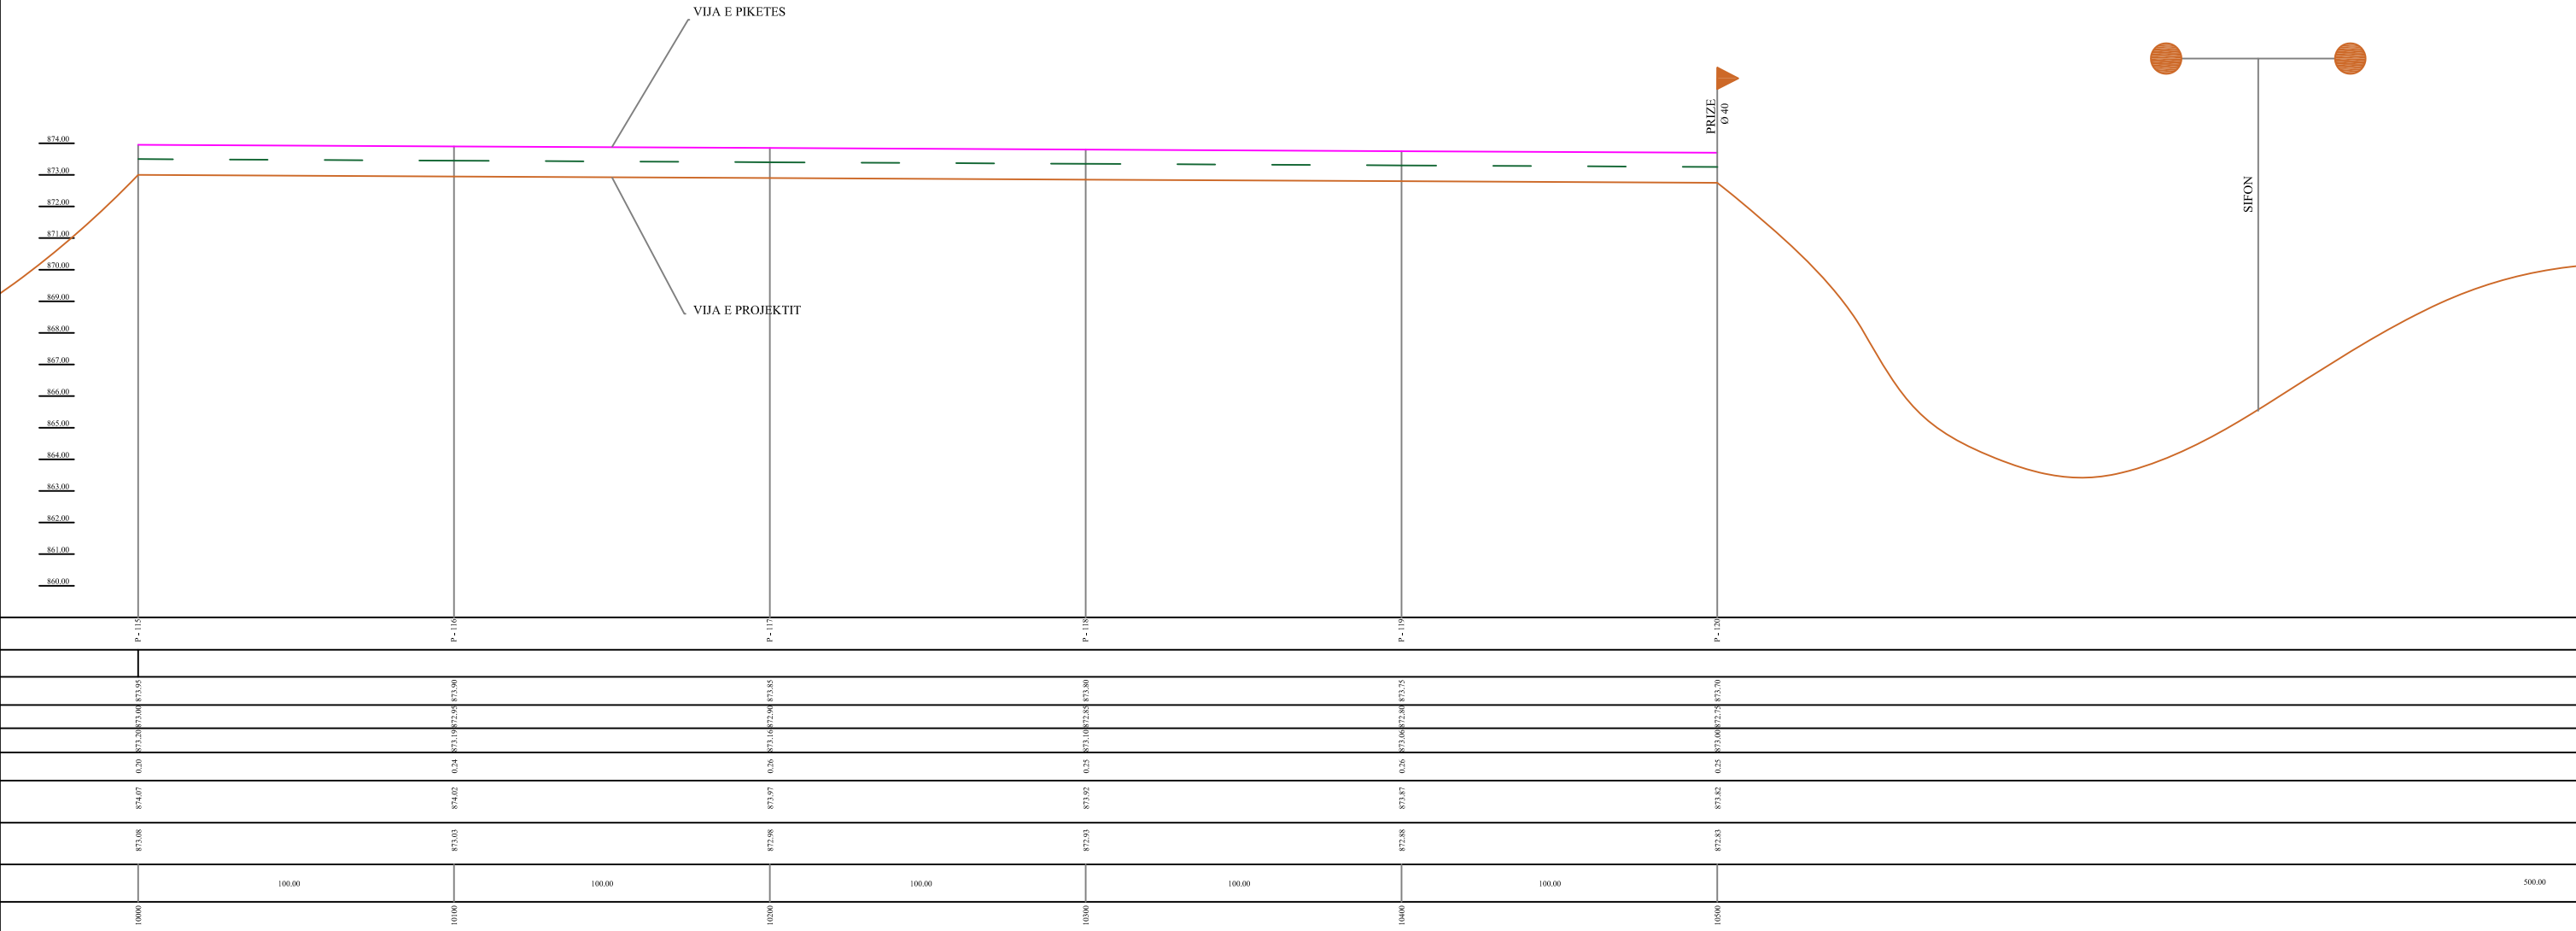

P - 115		P - 116		P - 117		P - 118		P - 119		P - 120
0.20		0.24		0.26		0.25		0.26		0.25
874.07		874.02		873.97		873.92		873.87		873.82
873.08		873.03		872.98		872.93		872.88		872.83
100.00		100.00		100.00		100.00		100.00		500.00
10000		10100		10200		10300		10400		10500

OBJEKTI:REHABILITIM KANALE UJITES USHQYESI KAKAÇ-PETRUSHE PROFILI GJATESOR SH-1:200			INVESTITORI	BASHKIA MALIQ
			DATA TETOR 2017	NR.FAQES 18
AUTORE	NR. LICENSES	FIRMA	MIRATO HET DPKZHT BASHKIA MALIQ DREJTORE Enkelejda Vinçani	
Ing.Panajot Pllani	Z - 2117/4			

USHQYESI KAKAÇ,PROFILI GJATESOR

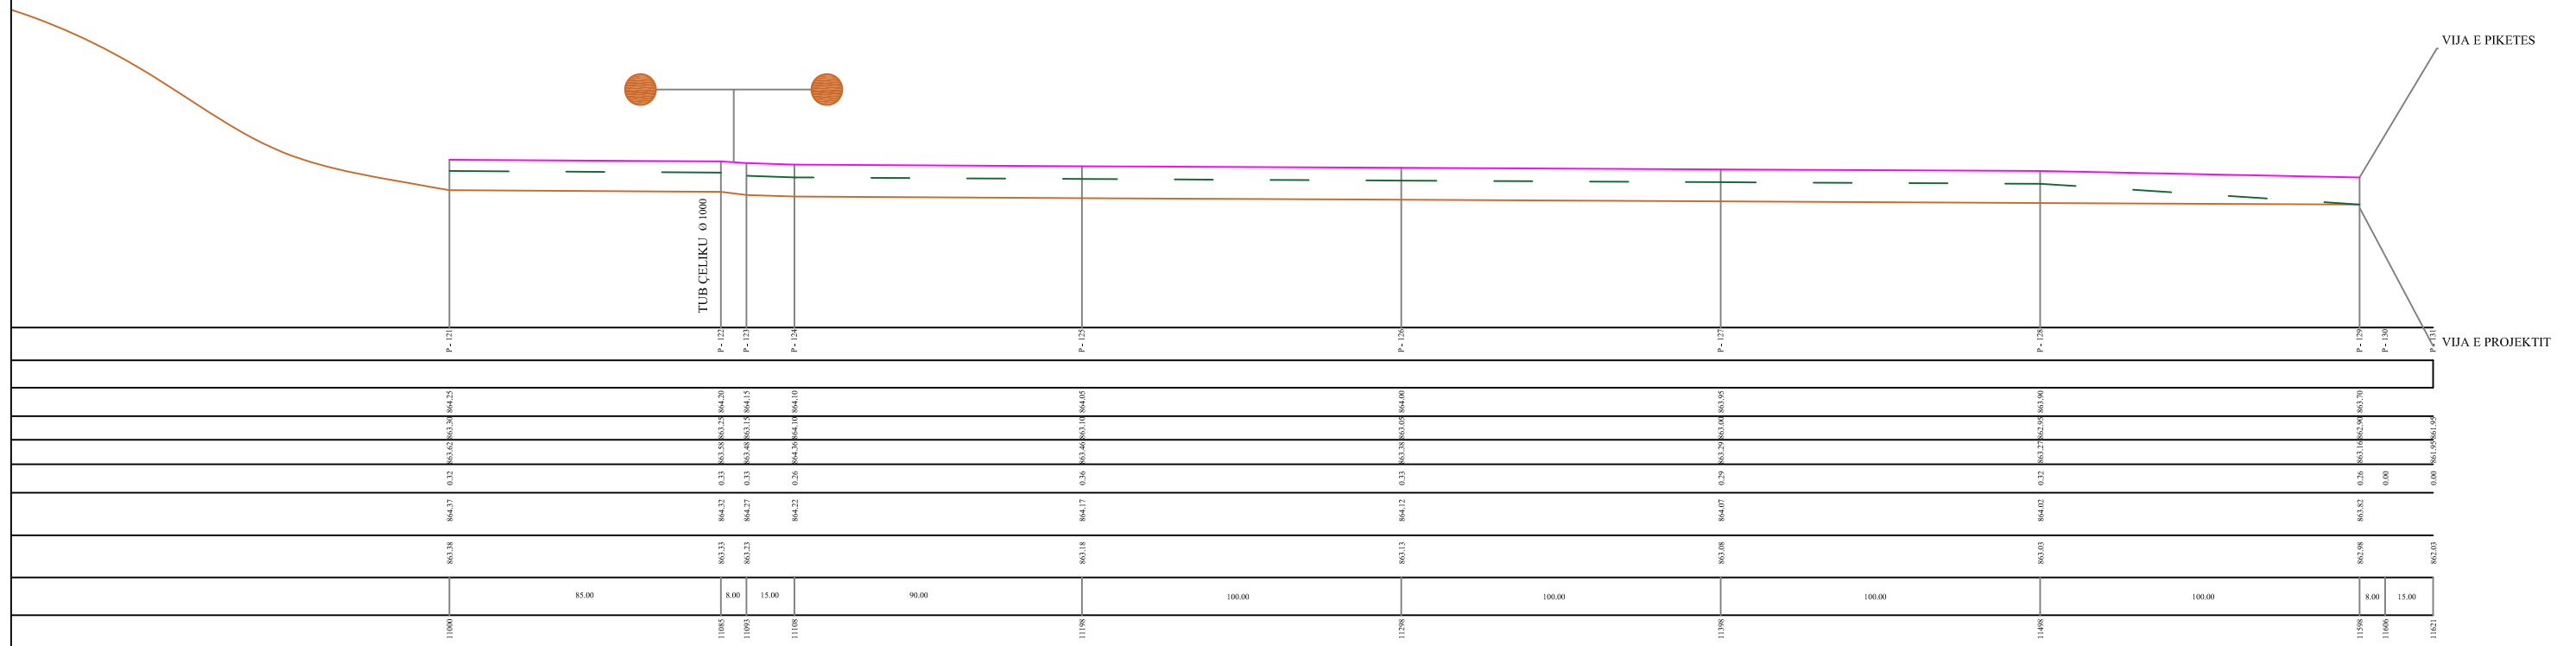

OBJEKTI:REHABILITIM KANALE UJITES USHQYESI KAKAÇ-PETRUSHE PROFILI GJATESOR SH-1:200			INVESTITORI	BASHKIA MALIQ
			DATA TETOR 2017	NR.FAQES 19
AUTORE	NR. LICENSES	FIRMA	M I R A T O H E T DPKZHT BASHKIA MALIQ D R E J T O R E Enkelejda Vinçani	
Ing.Panajot Pllani	Z - 2117/4			