


PROJEKT ARKITEKTONIK


"NDERTIMI I RRUGES PRANE PARKUT DUA TE LUAJ (VALA PARK)BERAT"

MIRATOI

KRYETARI I BASHKISE
ERVIN DEMO

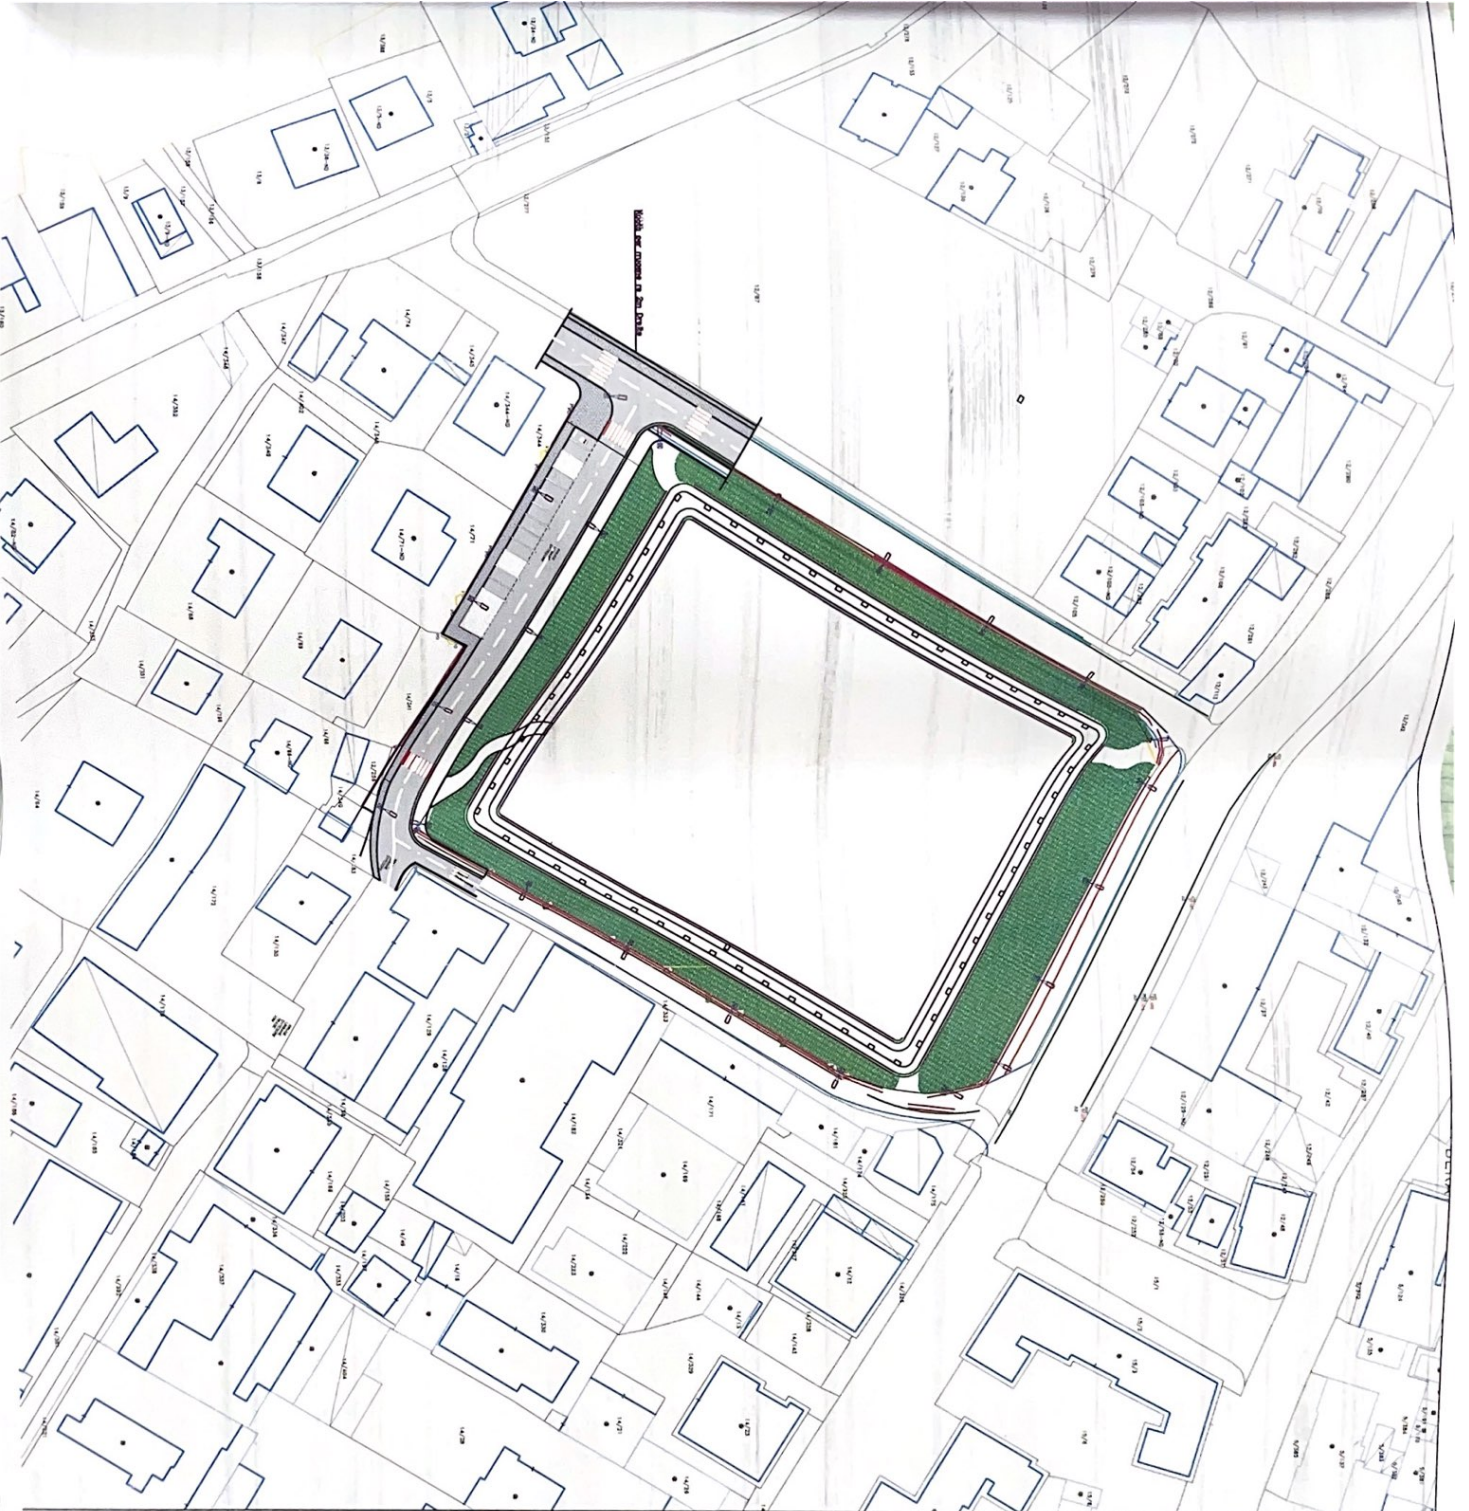

BASHKIA BERAT

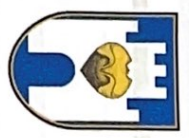







Profilli i trotuarit 2

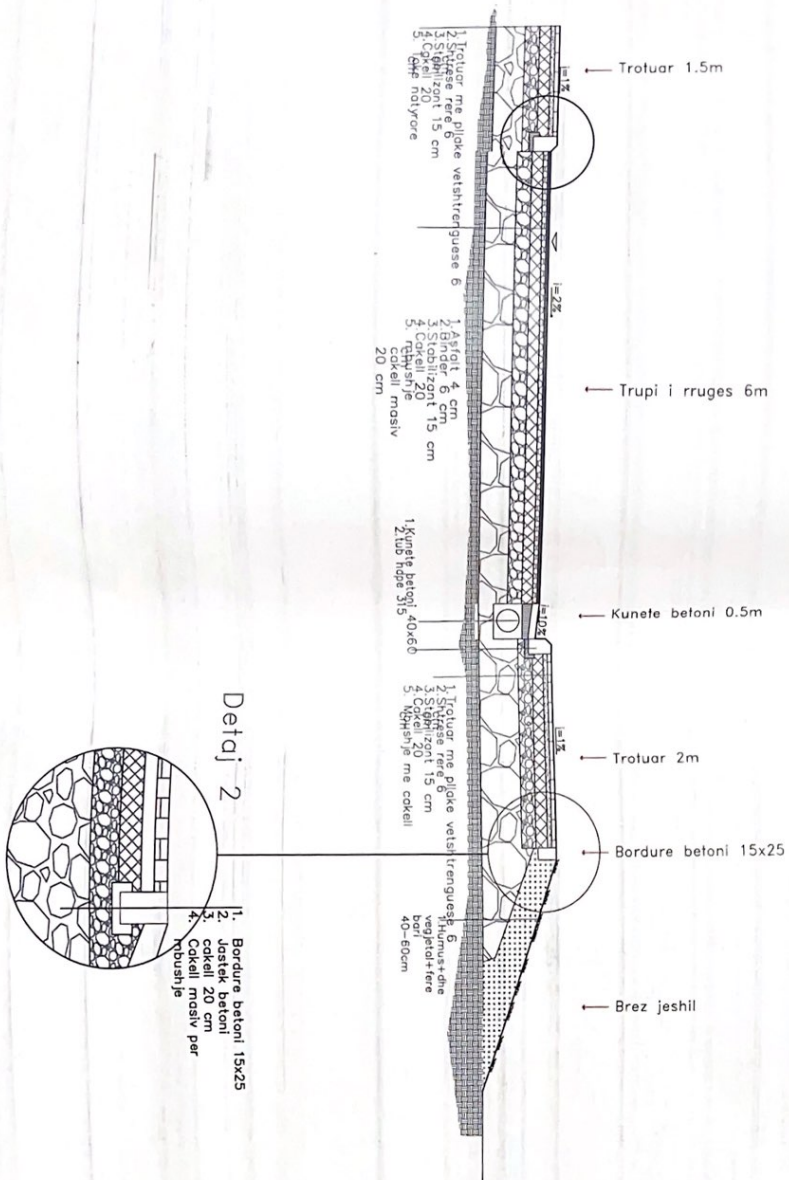

<p>PROJEKTANT</p> <p>PROJEKTI ZBATIM</p>		<p>NO. DOKUMENT</p> <p>1/2023</p>		<p>DATA</p> <p>2023</p>	

