


PROJEKTI I PUNIMEVE

OBJEKTI : SHTRIM ME BETON NE SEGMENTIN RRUGOR POLICAN - SKORE-SOPIK

PUNOI : Ing. Gaqe MEÇI

PUNOI Ing. Arjan TUSHA


HOROGRAFIA E RRUGES POLICAN - SOPIK

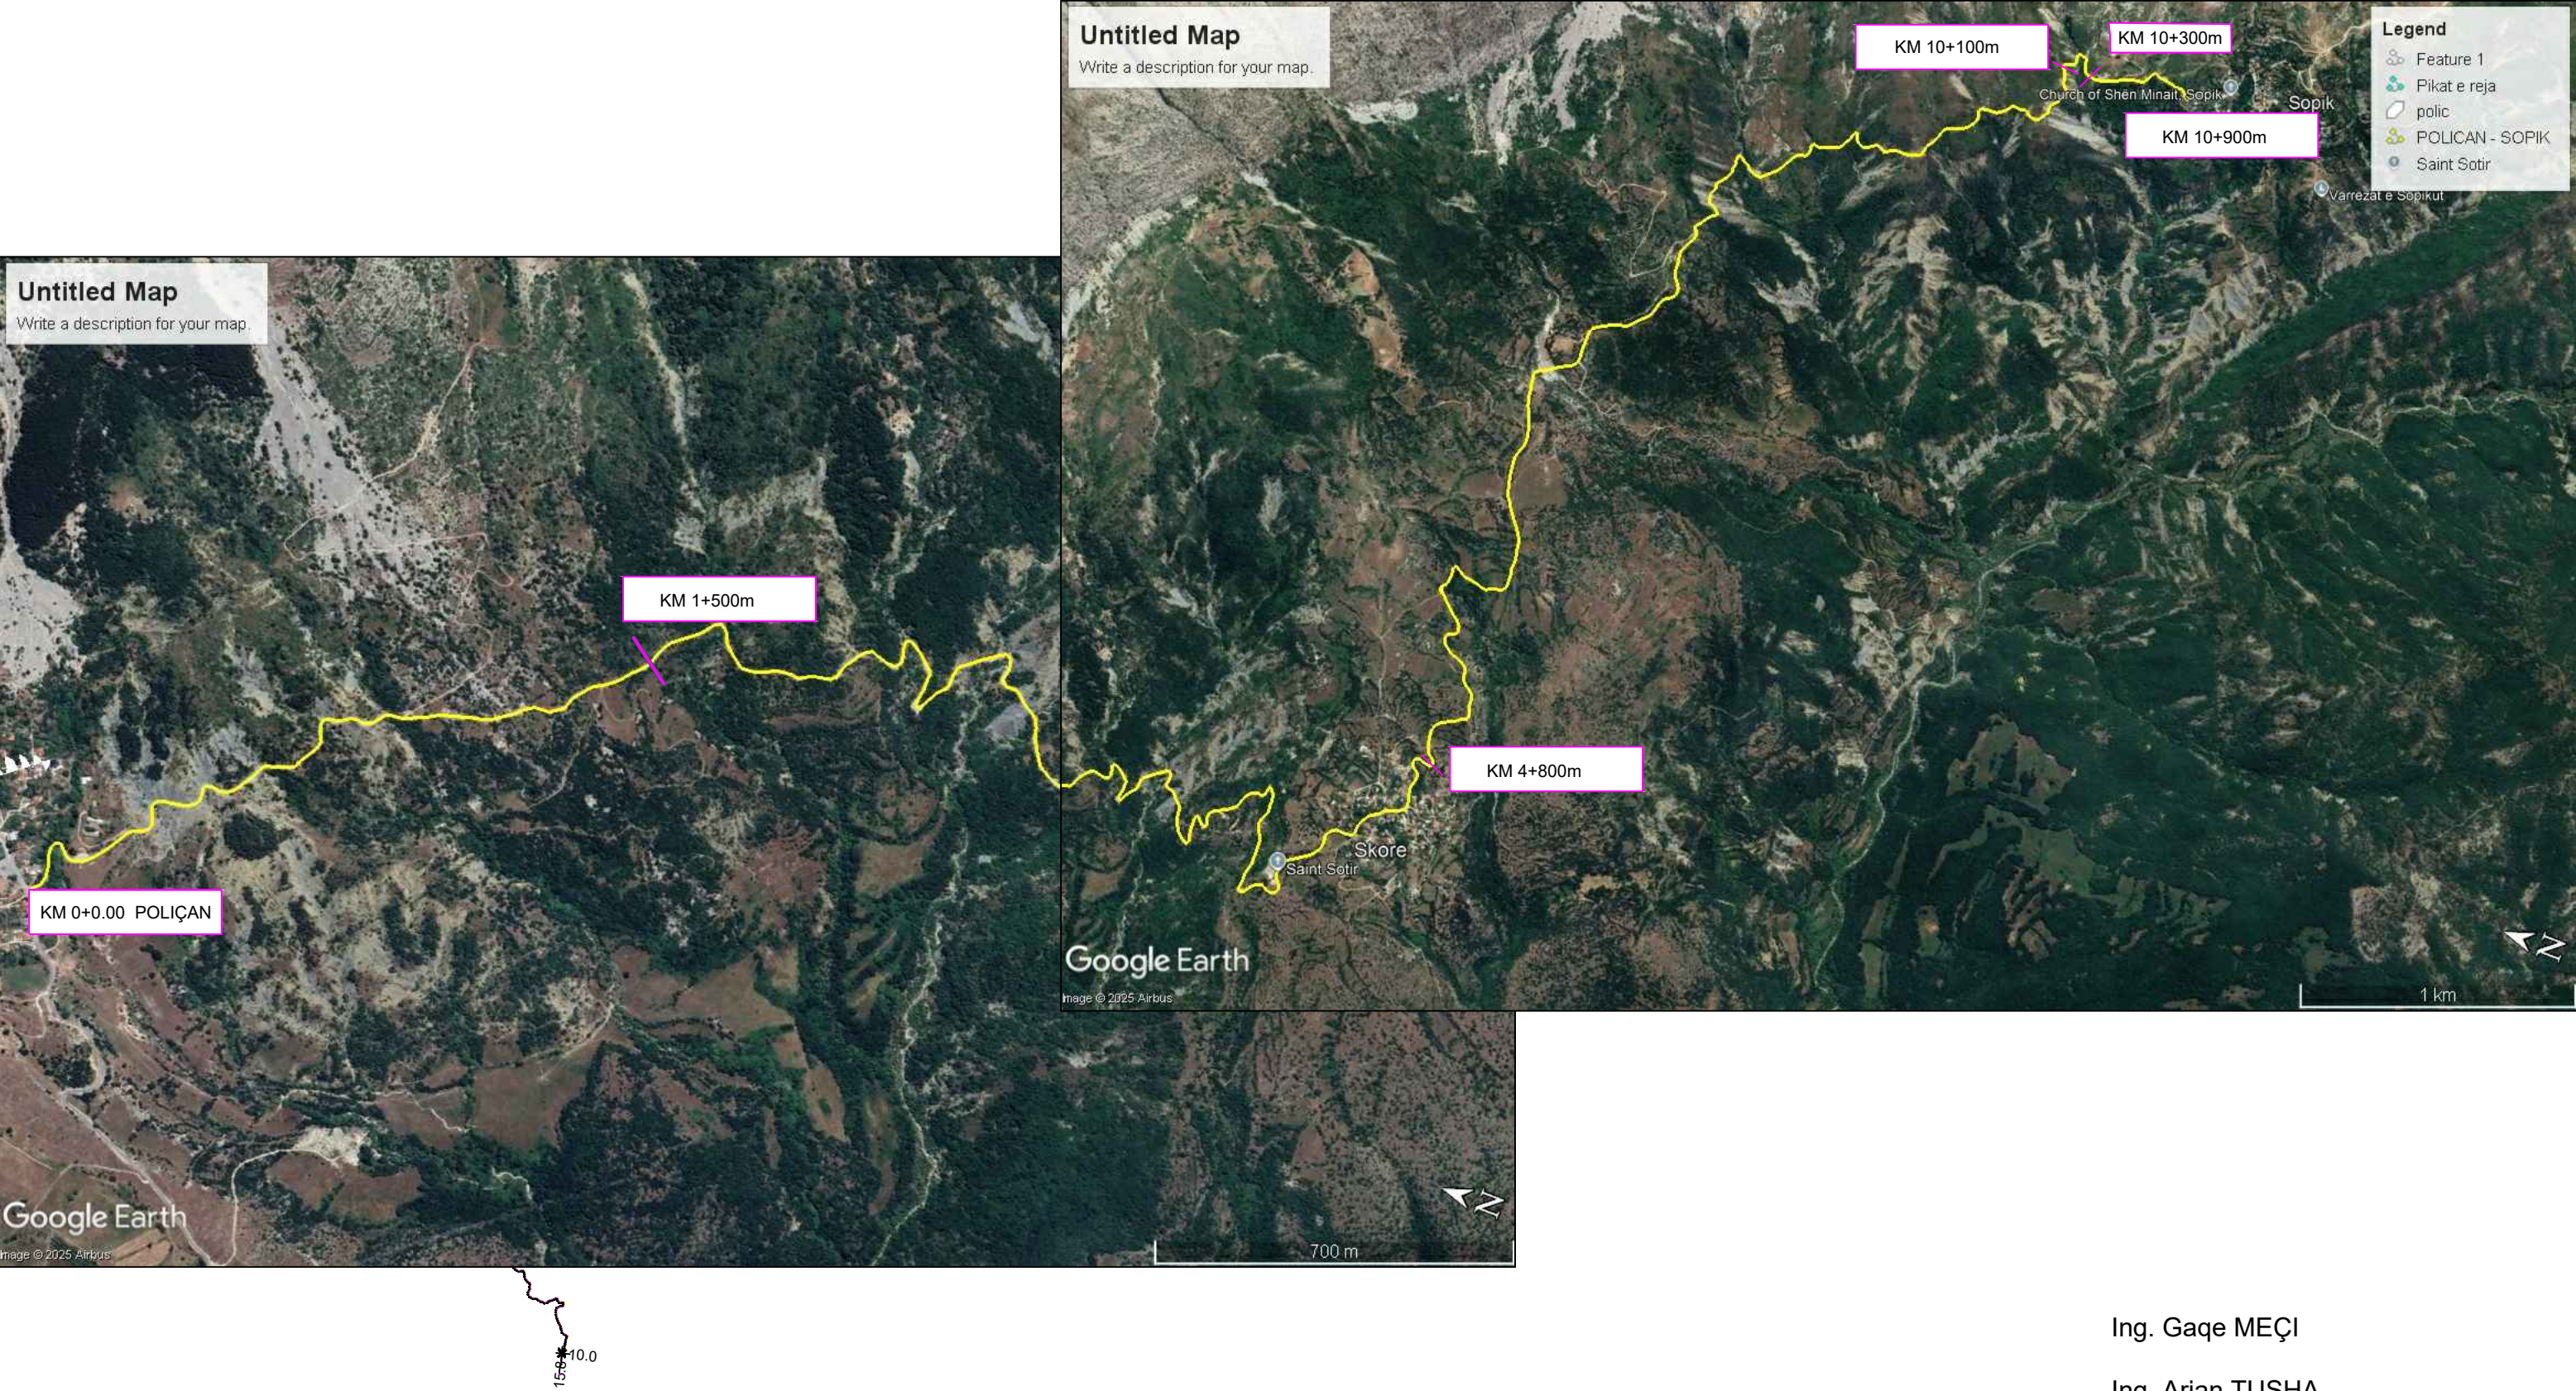

Ing. Gaqe MEÇI

Ing. Arjan TUSHA


HOROGRAFIA E RRUGES POLICAN - SKORE

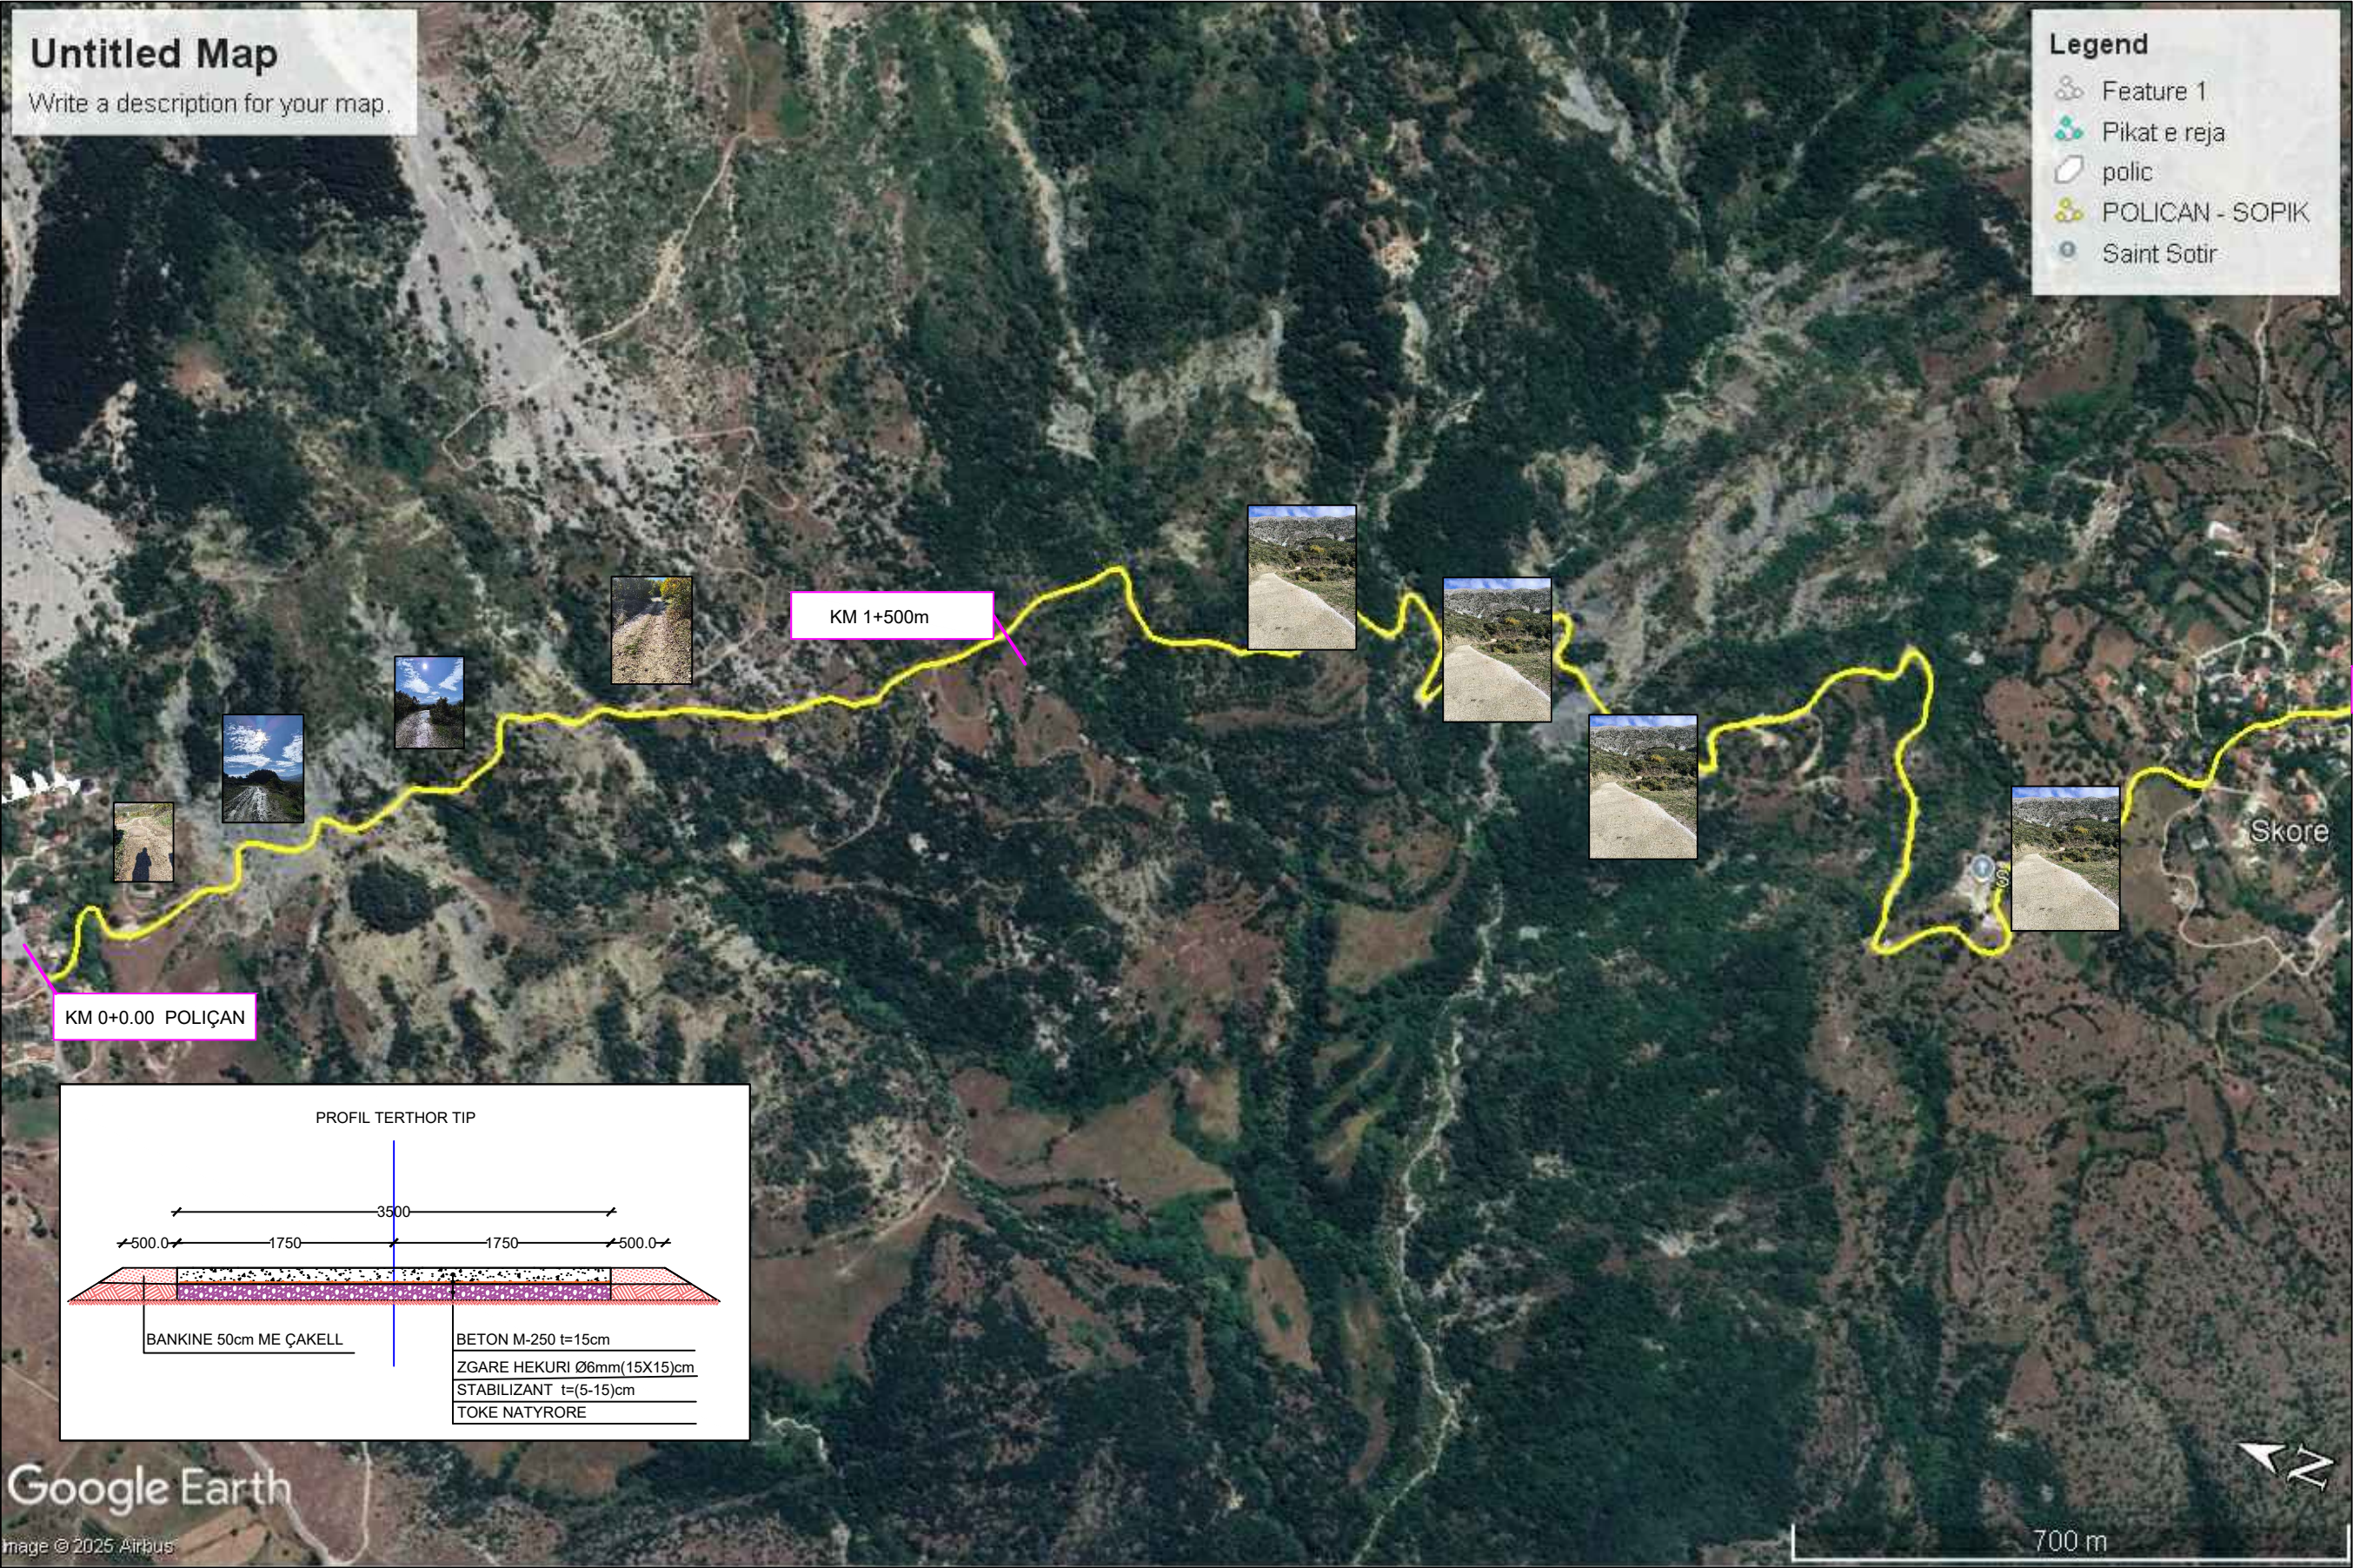

SHENIM : NE SEGMENTIN RRUGOR POLIÇAN - SKORE : L=1500ml

Ing. Gaqe MEÇI
Ing. Arjan TUSHA














HOROGRAFIA E RRUGES SKORE- SOPIK

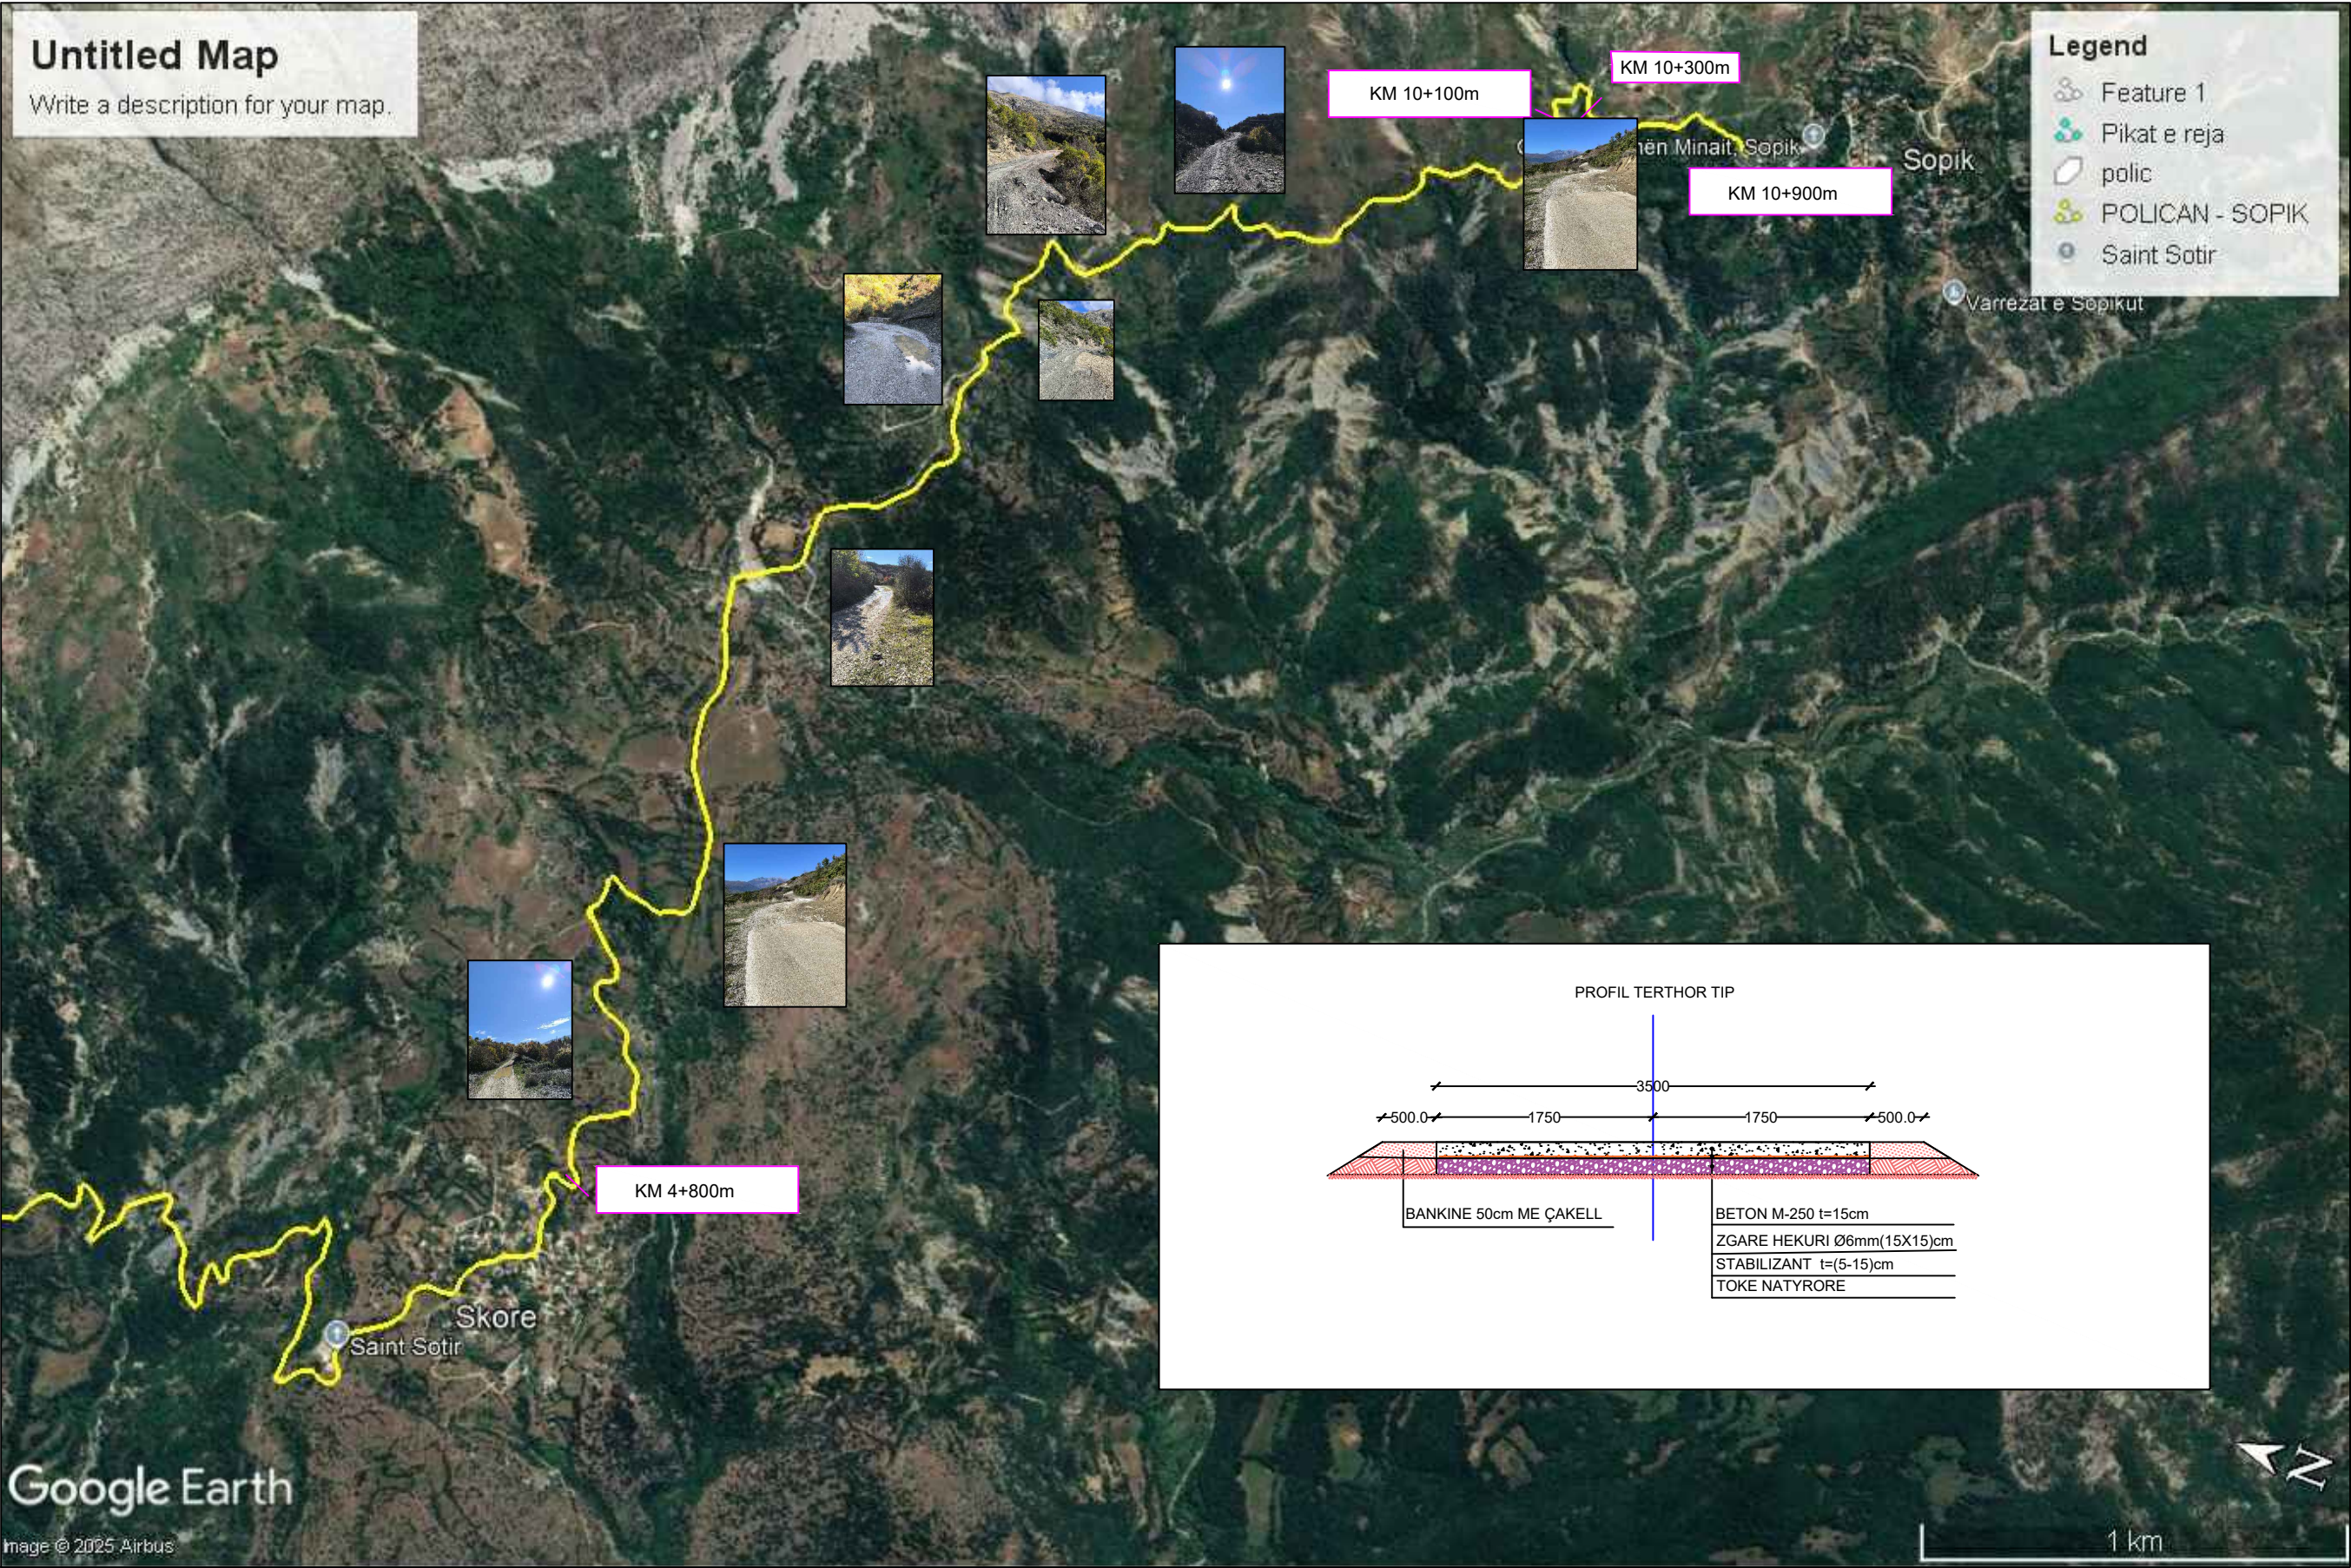

Ing. Gaqe MEÇI

Ing. Arjan TUSHA








FOTO TE RRUGES POLIÇAN - SKORE- SOPIK

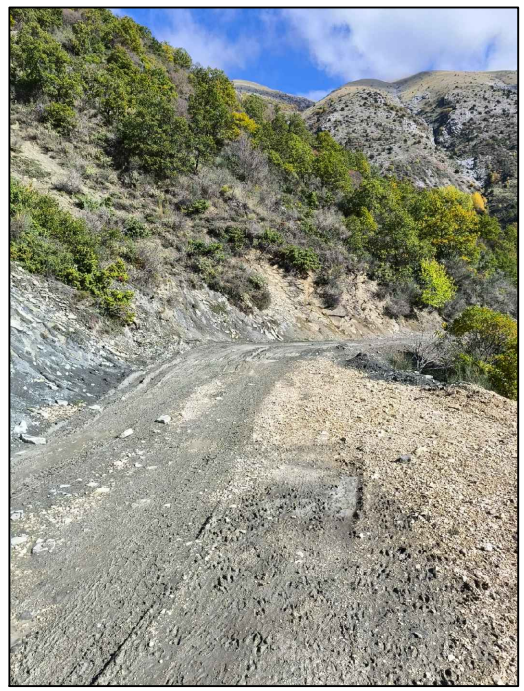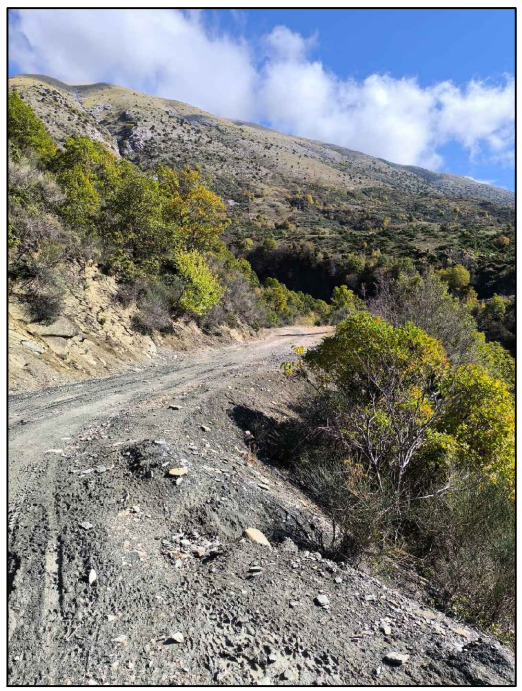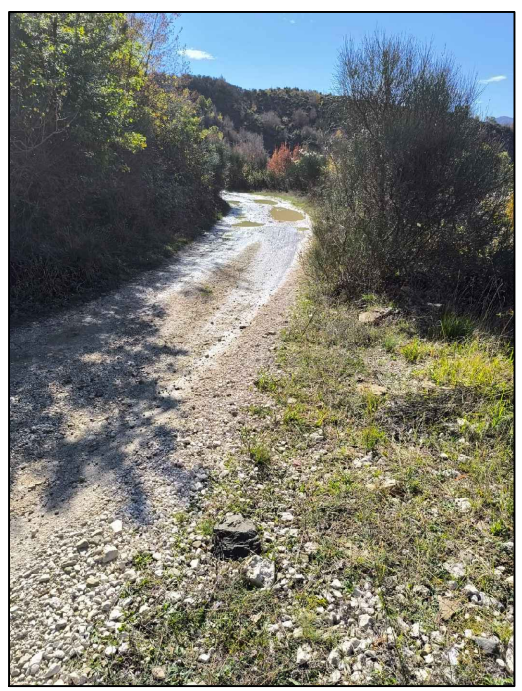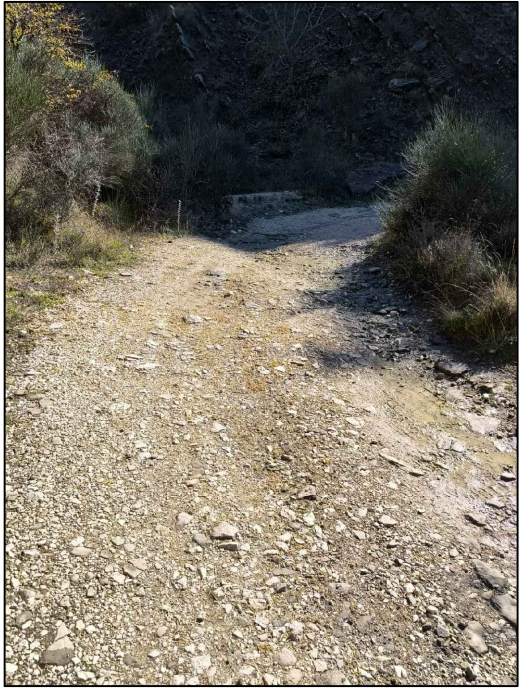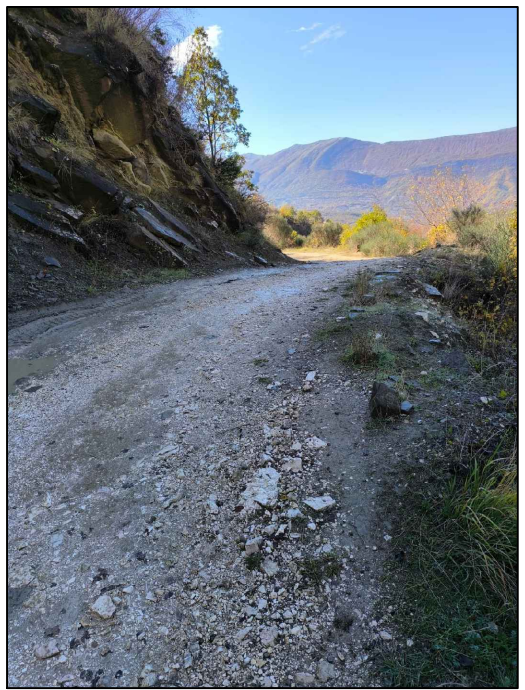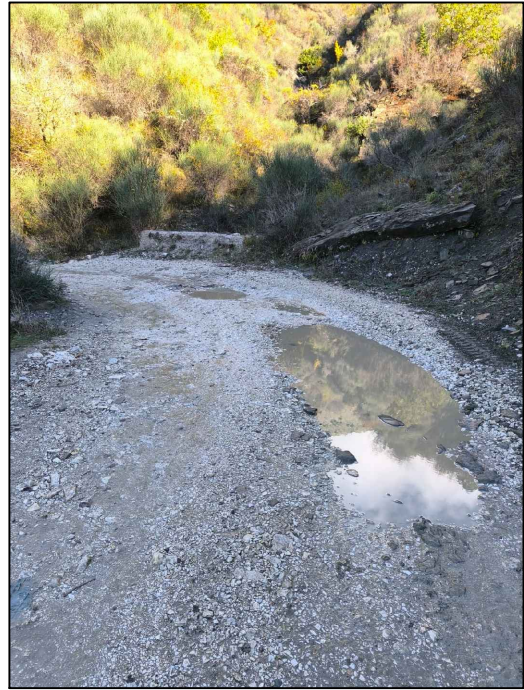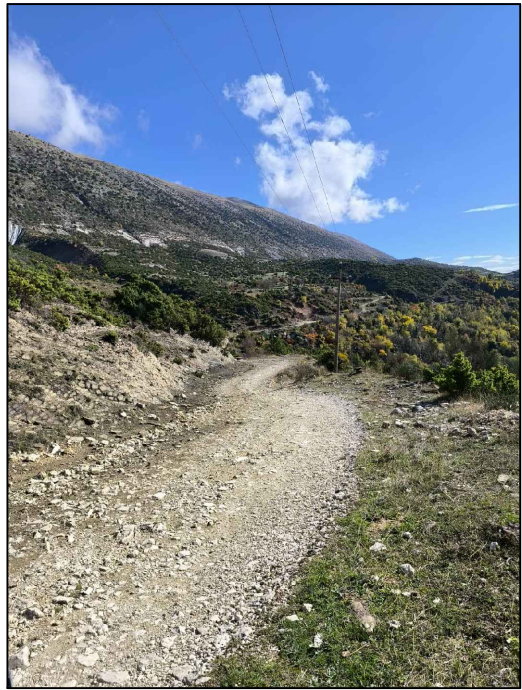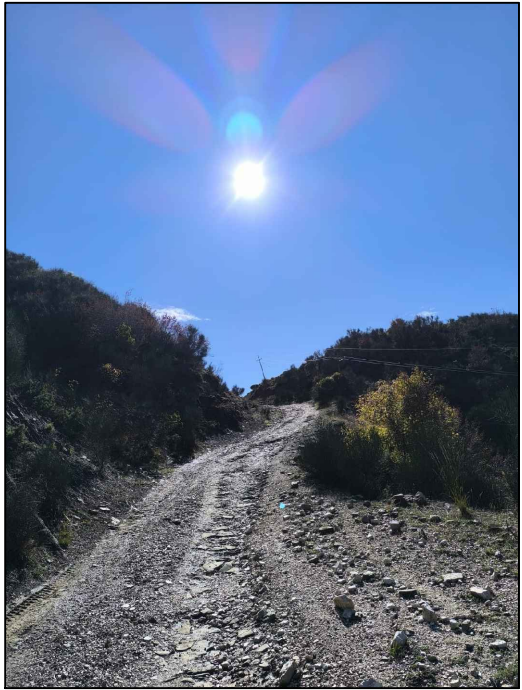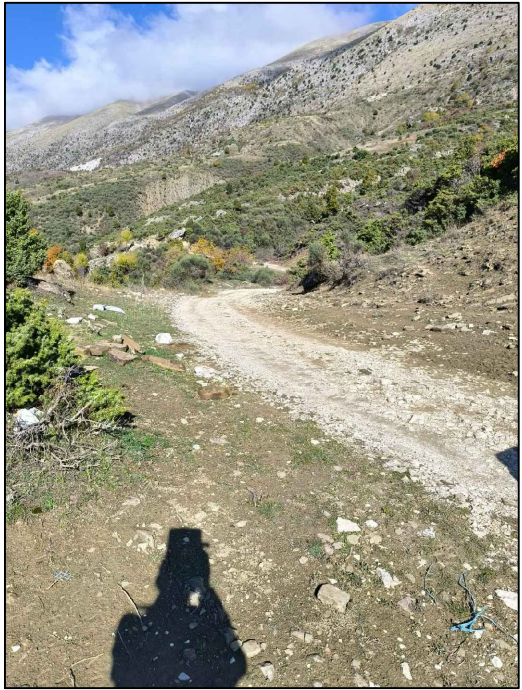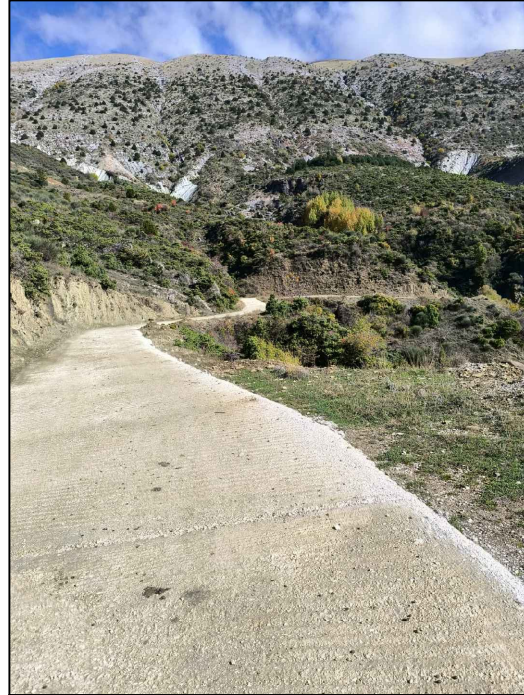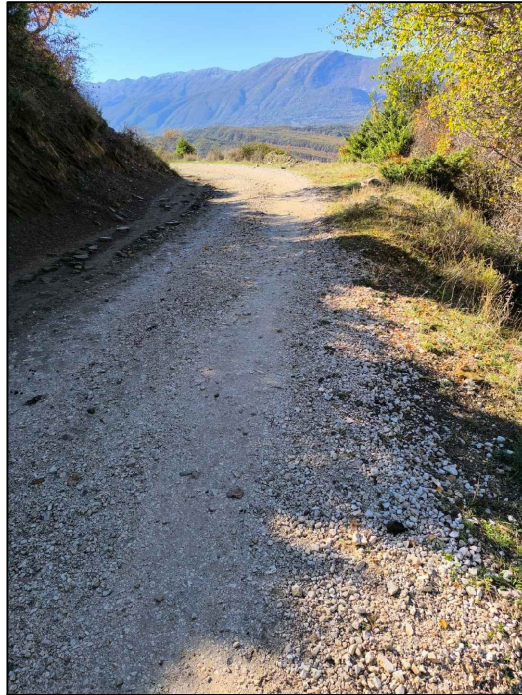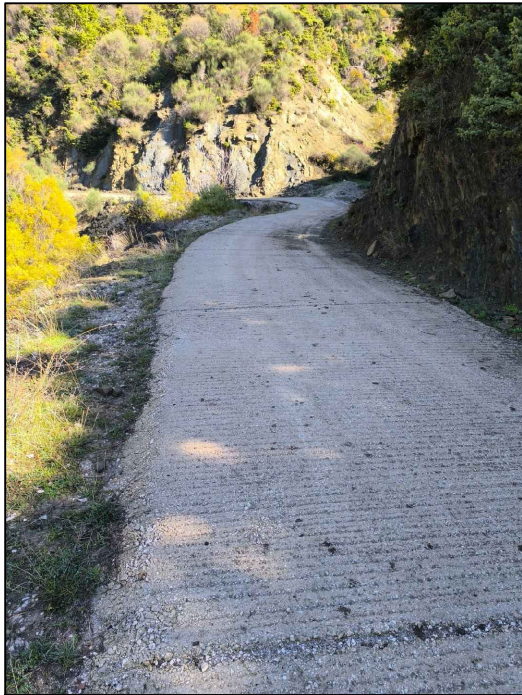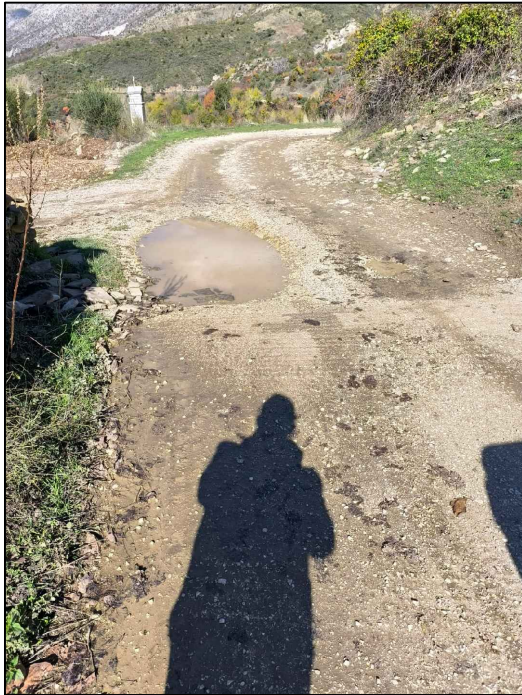

Ing. Gaqe MEÇI

Ing. Arjan TUSHA

FOTO TE RRUGES POLIÇAN - SKORE- SOPIK

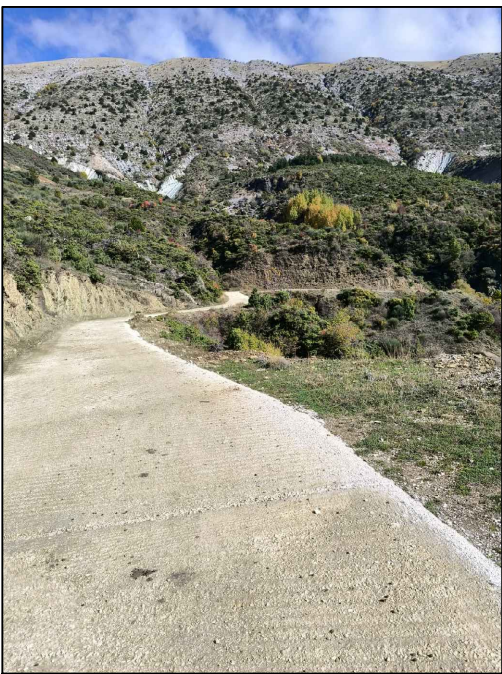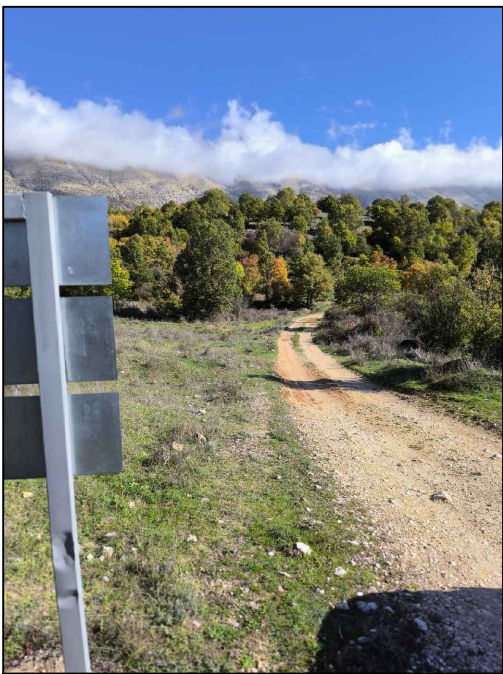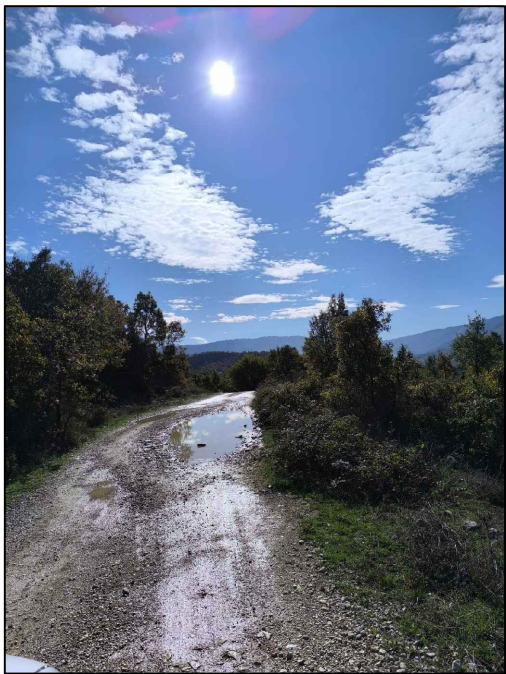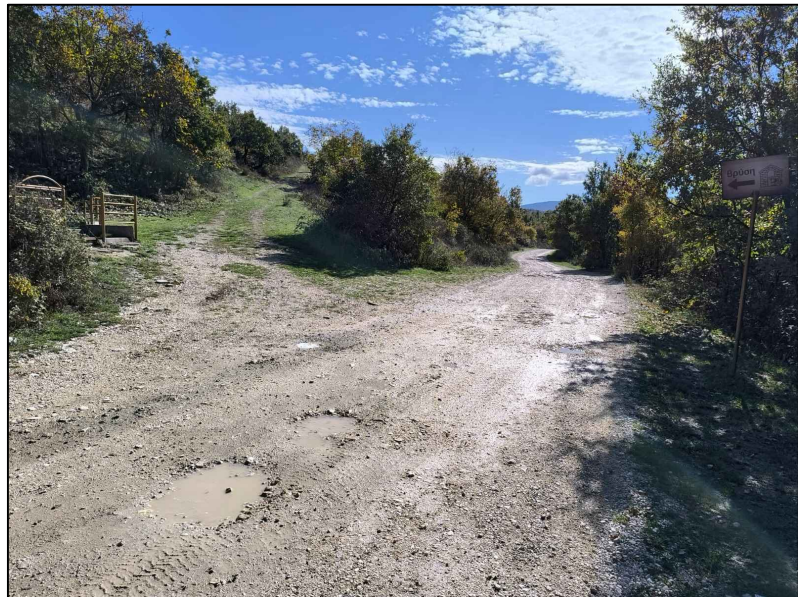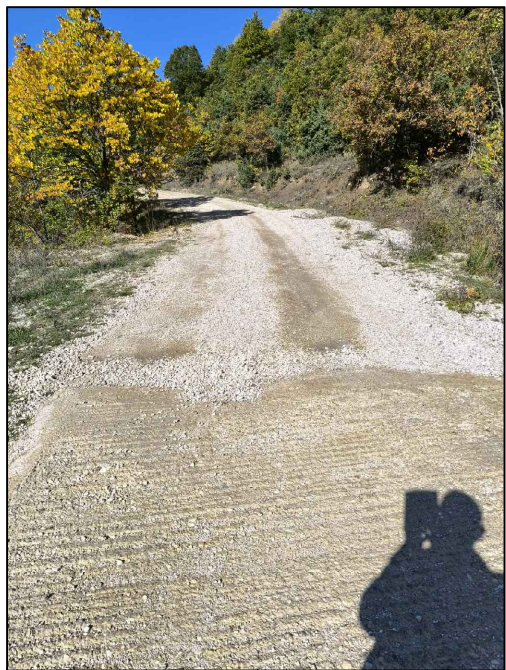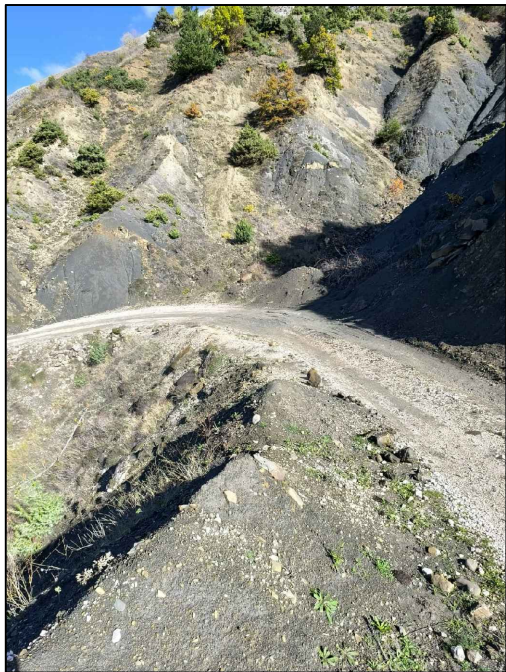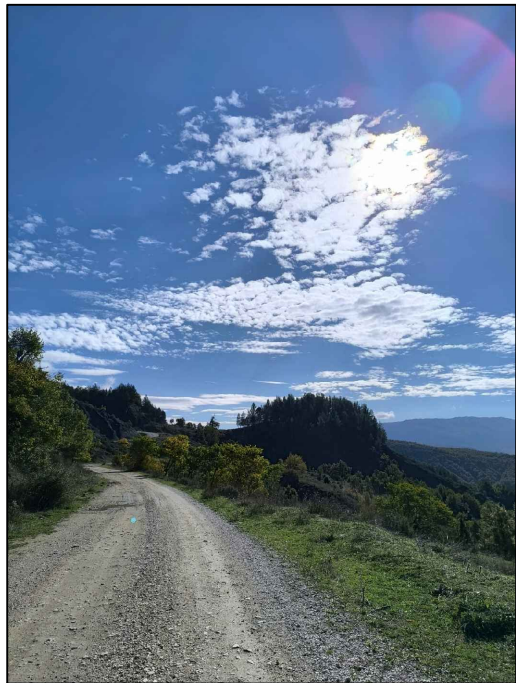

Ing. Gaçe MEÇI

Ing. Arjan TUSHA