





phase/faza:	date/data:	scale/shkalla:	format:	N
-------------	------------	----------------	---------	--

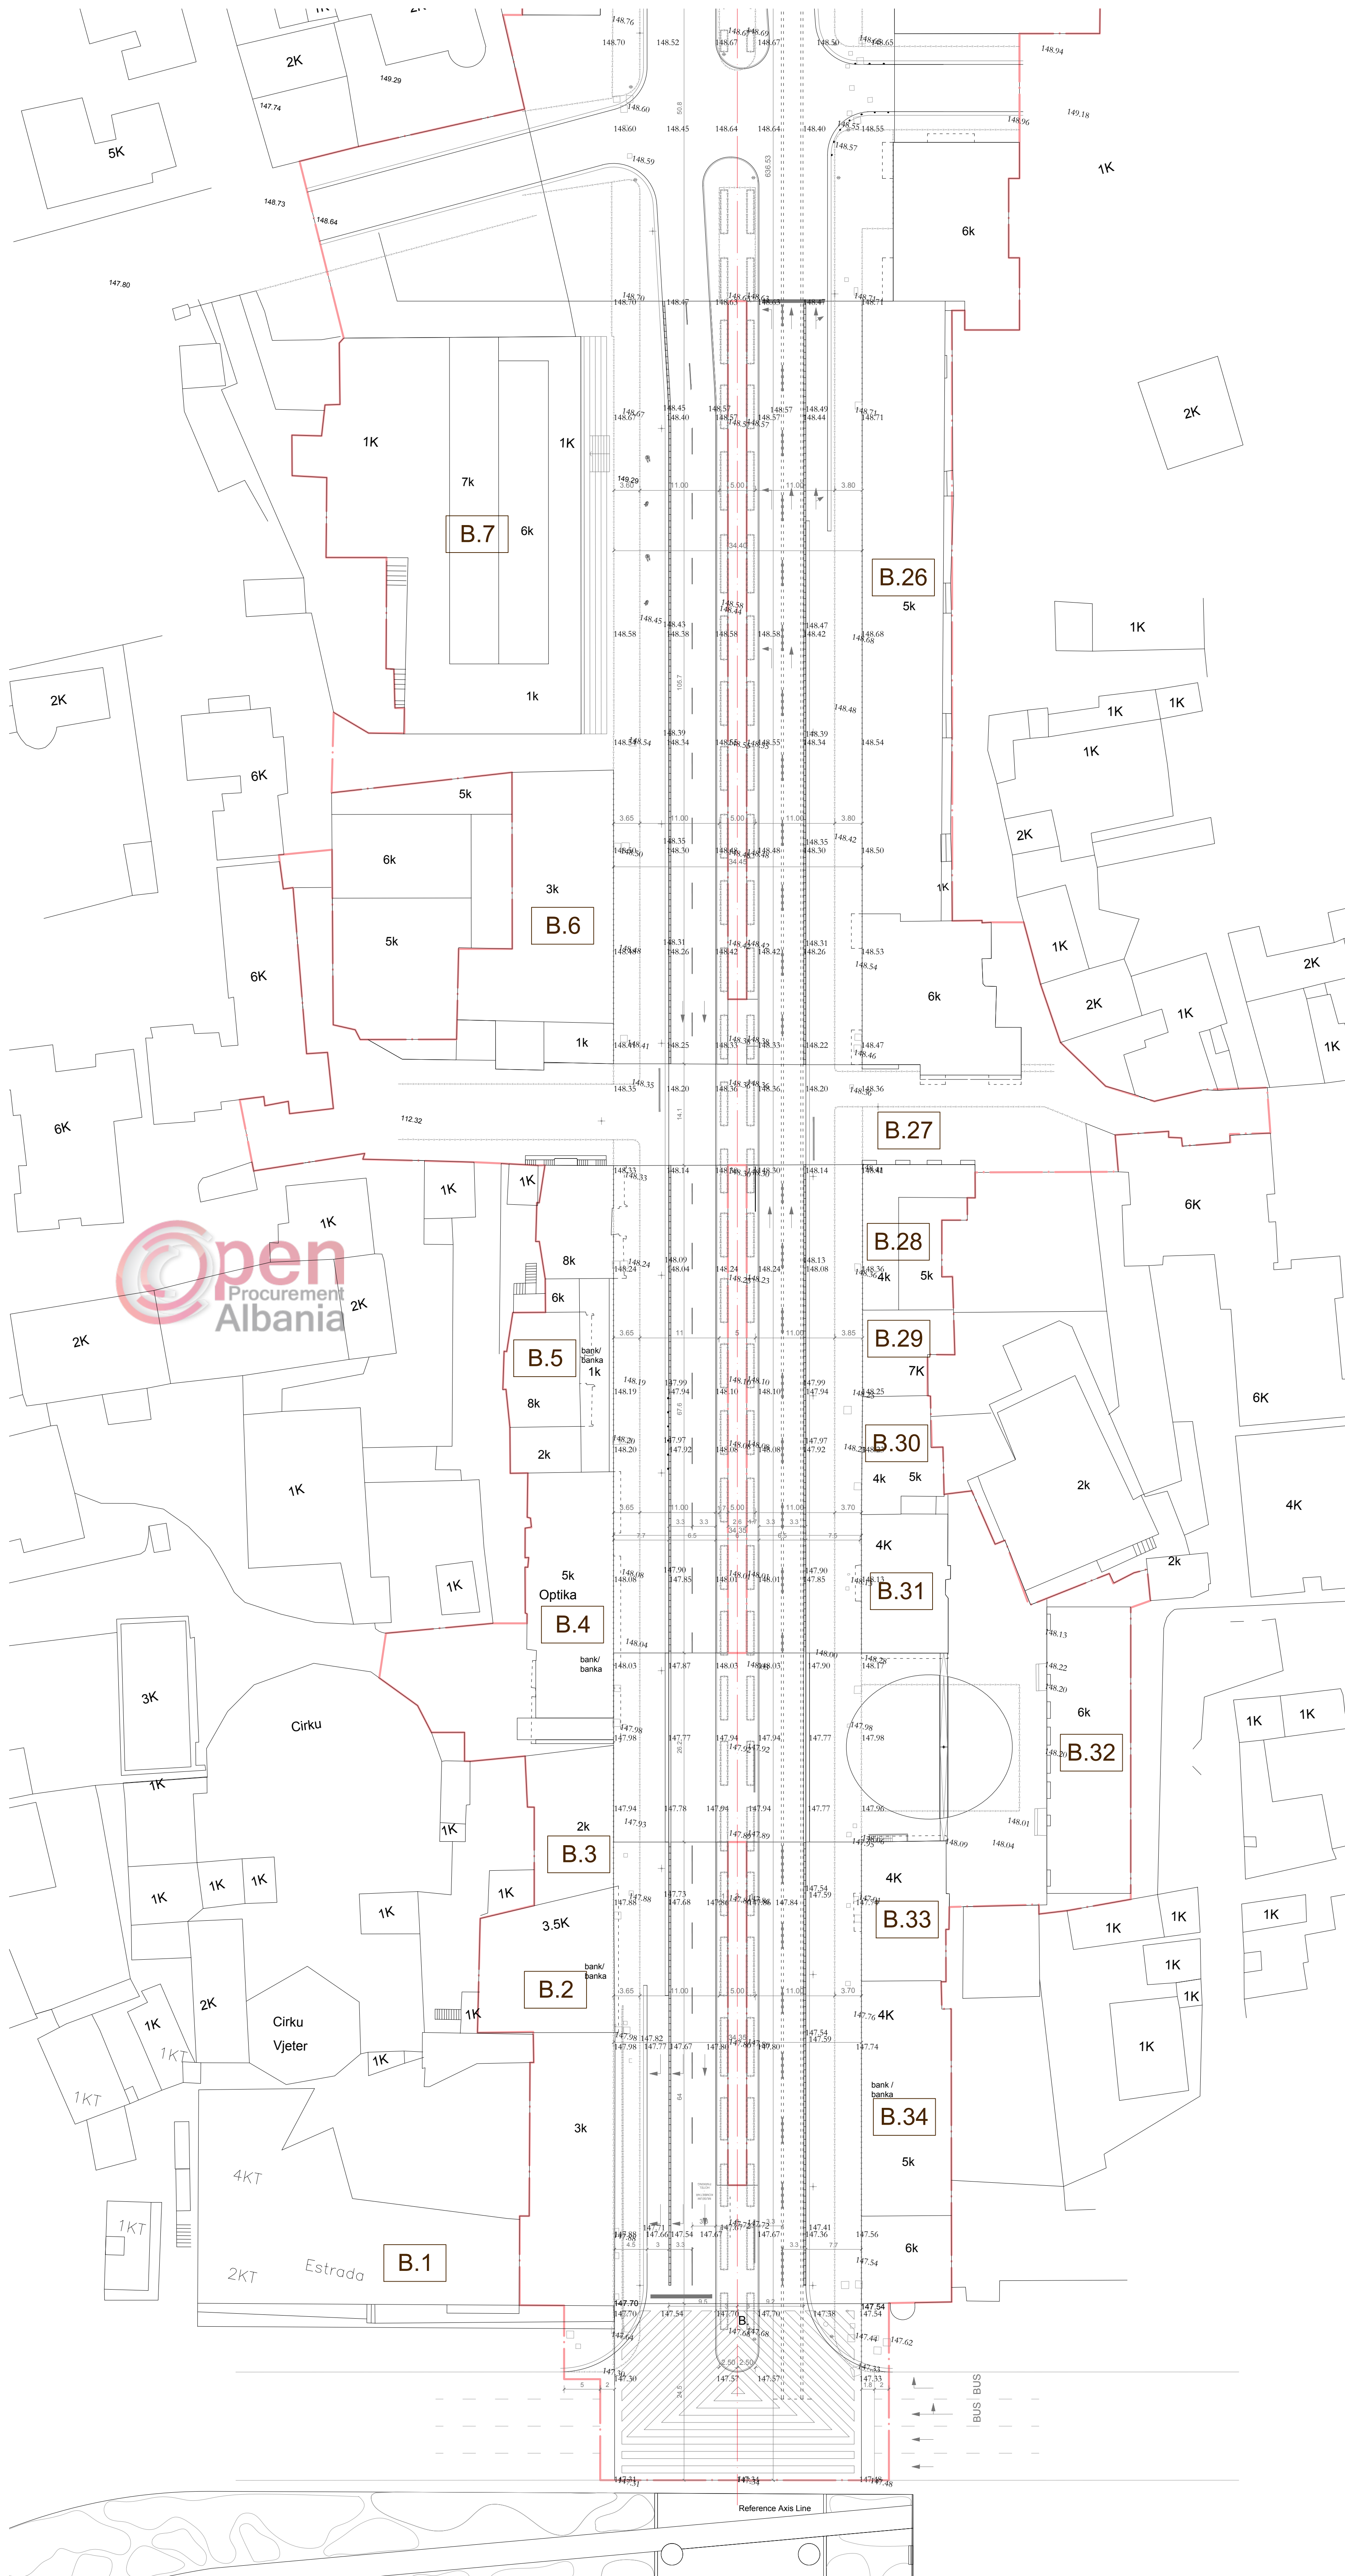

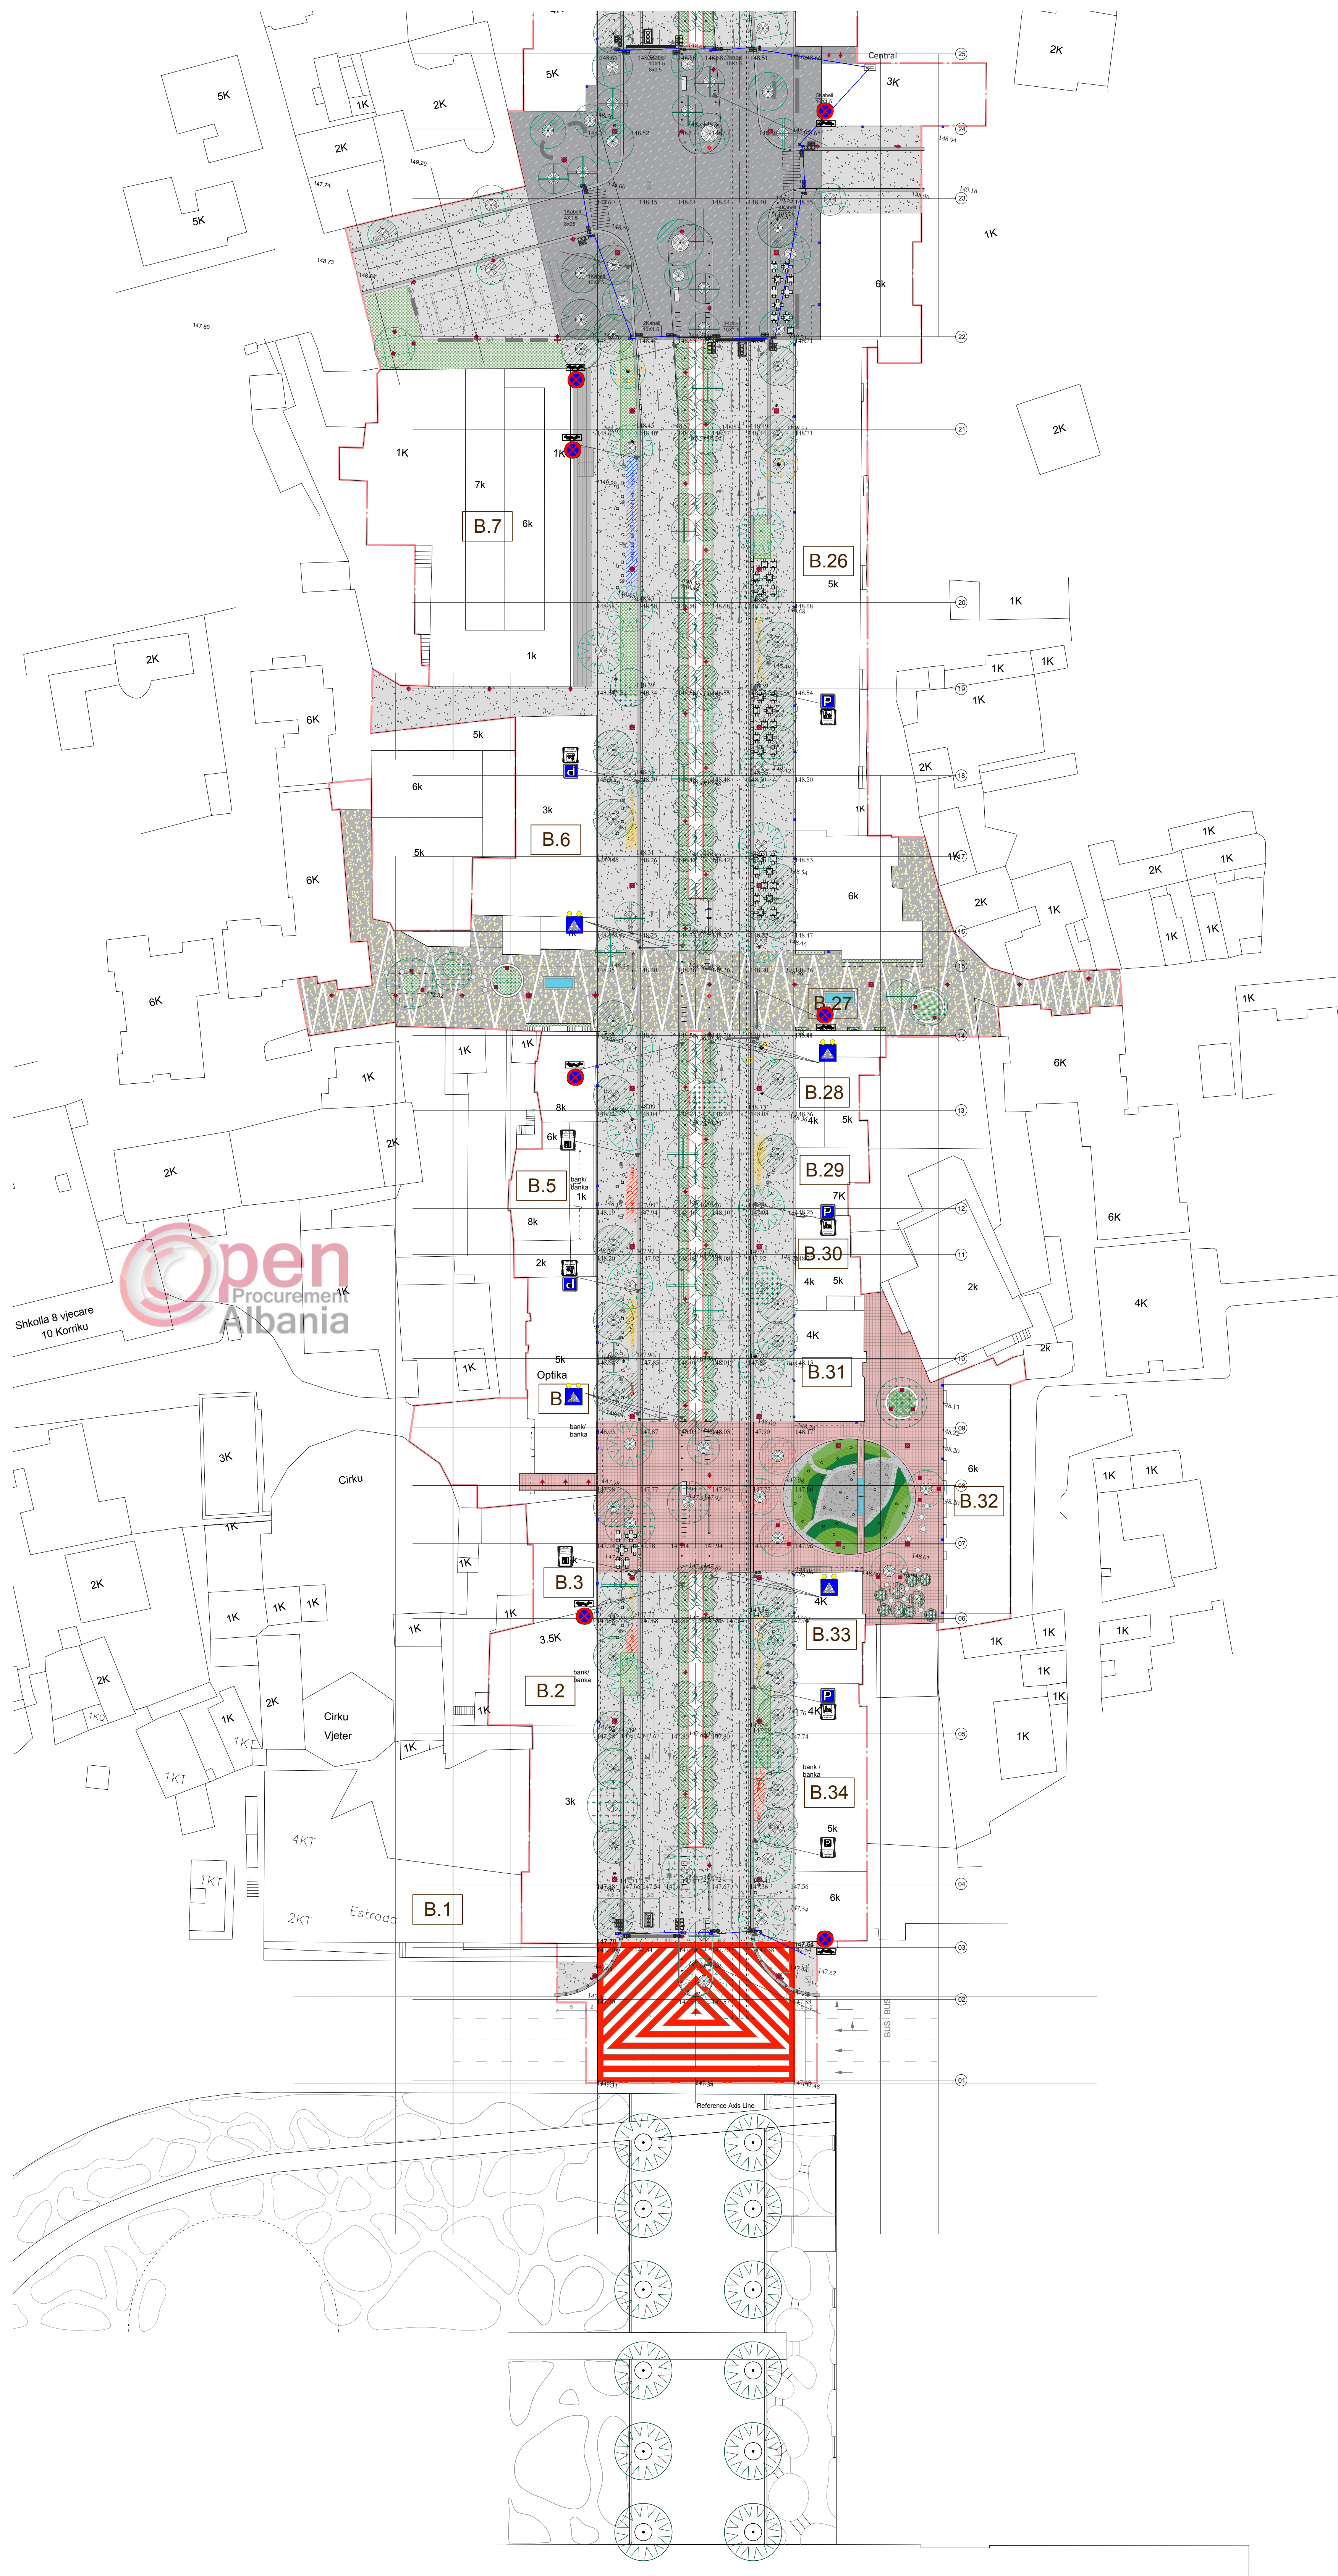



ALL DIMENSIONS HAVE TO BE VERIFIED BY THE CONTRACTOR ON THE CONSTRUCTION SITE

THE GJITHA DIMENSIONEN DUHET TE VERIFIKOHEN NGA KONTRAKTORI NE VEND



IMPORTANT: These drawings are property of IRi, Ruga DERVISH HIMA, nr 8 kati i parë – 1001 TIRANA, Cop, multiplication or distribution in/without parties of these plans (or any part of it) without written permission of IRi is prohibited.

Ë RËNDËSHIMI: Këto vizatime janë pronë e IRi, Ruga DERVISH HIMA, nr 8 kati i parë – 1001 TIRANA. Kopjimi, shpërndarja apo shpërndarja e këtyre vizatimeve (apo pjesëve të tyre) pa lejen me shkrim të IRi është e ndaluar.

phase 3

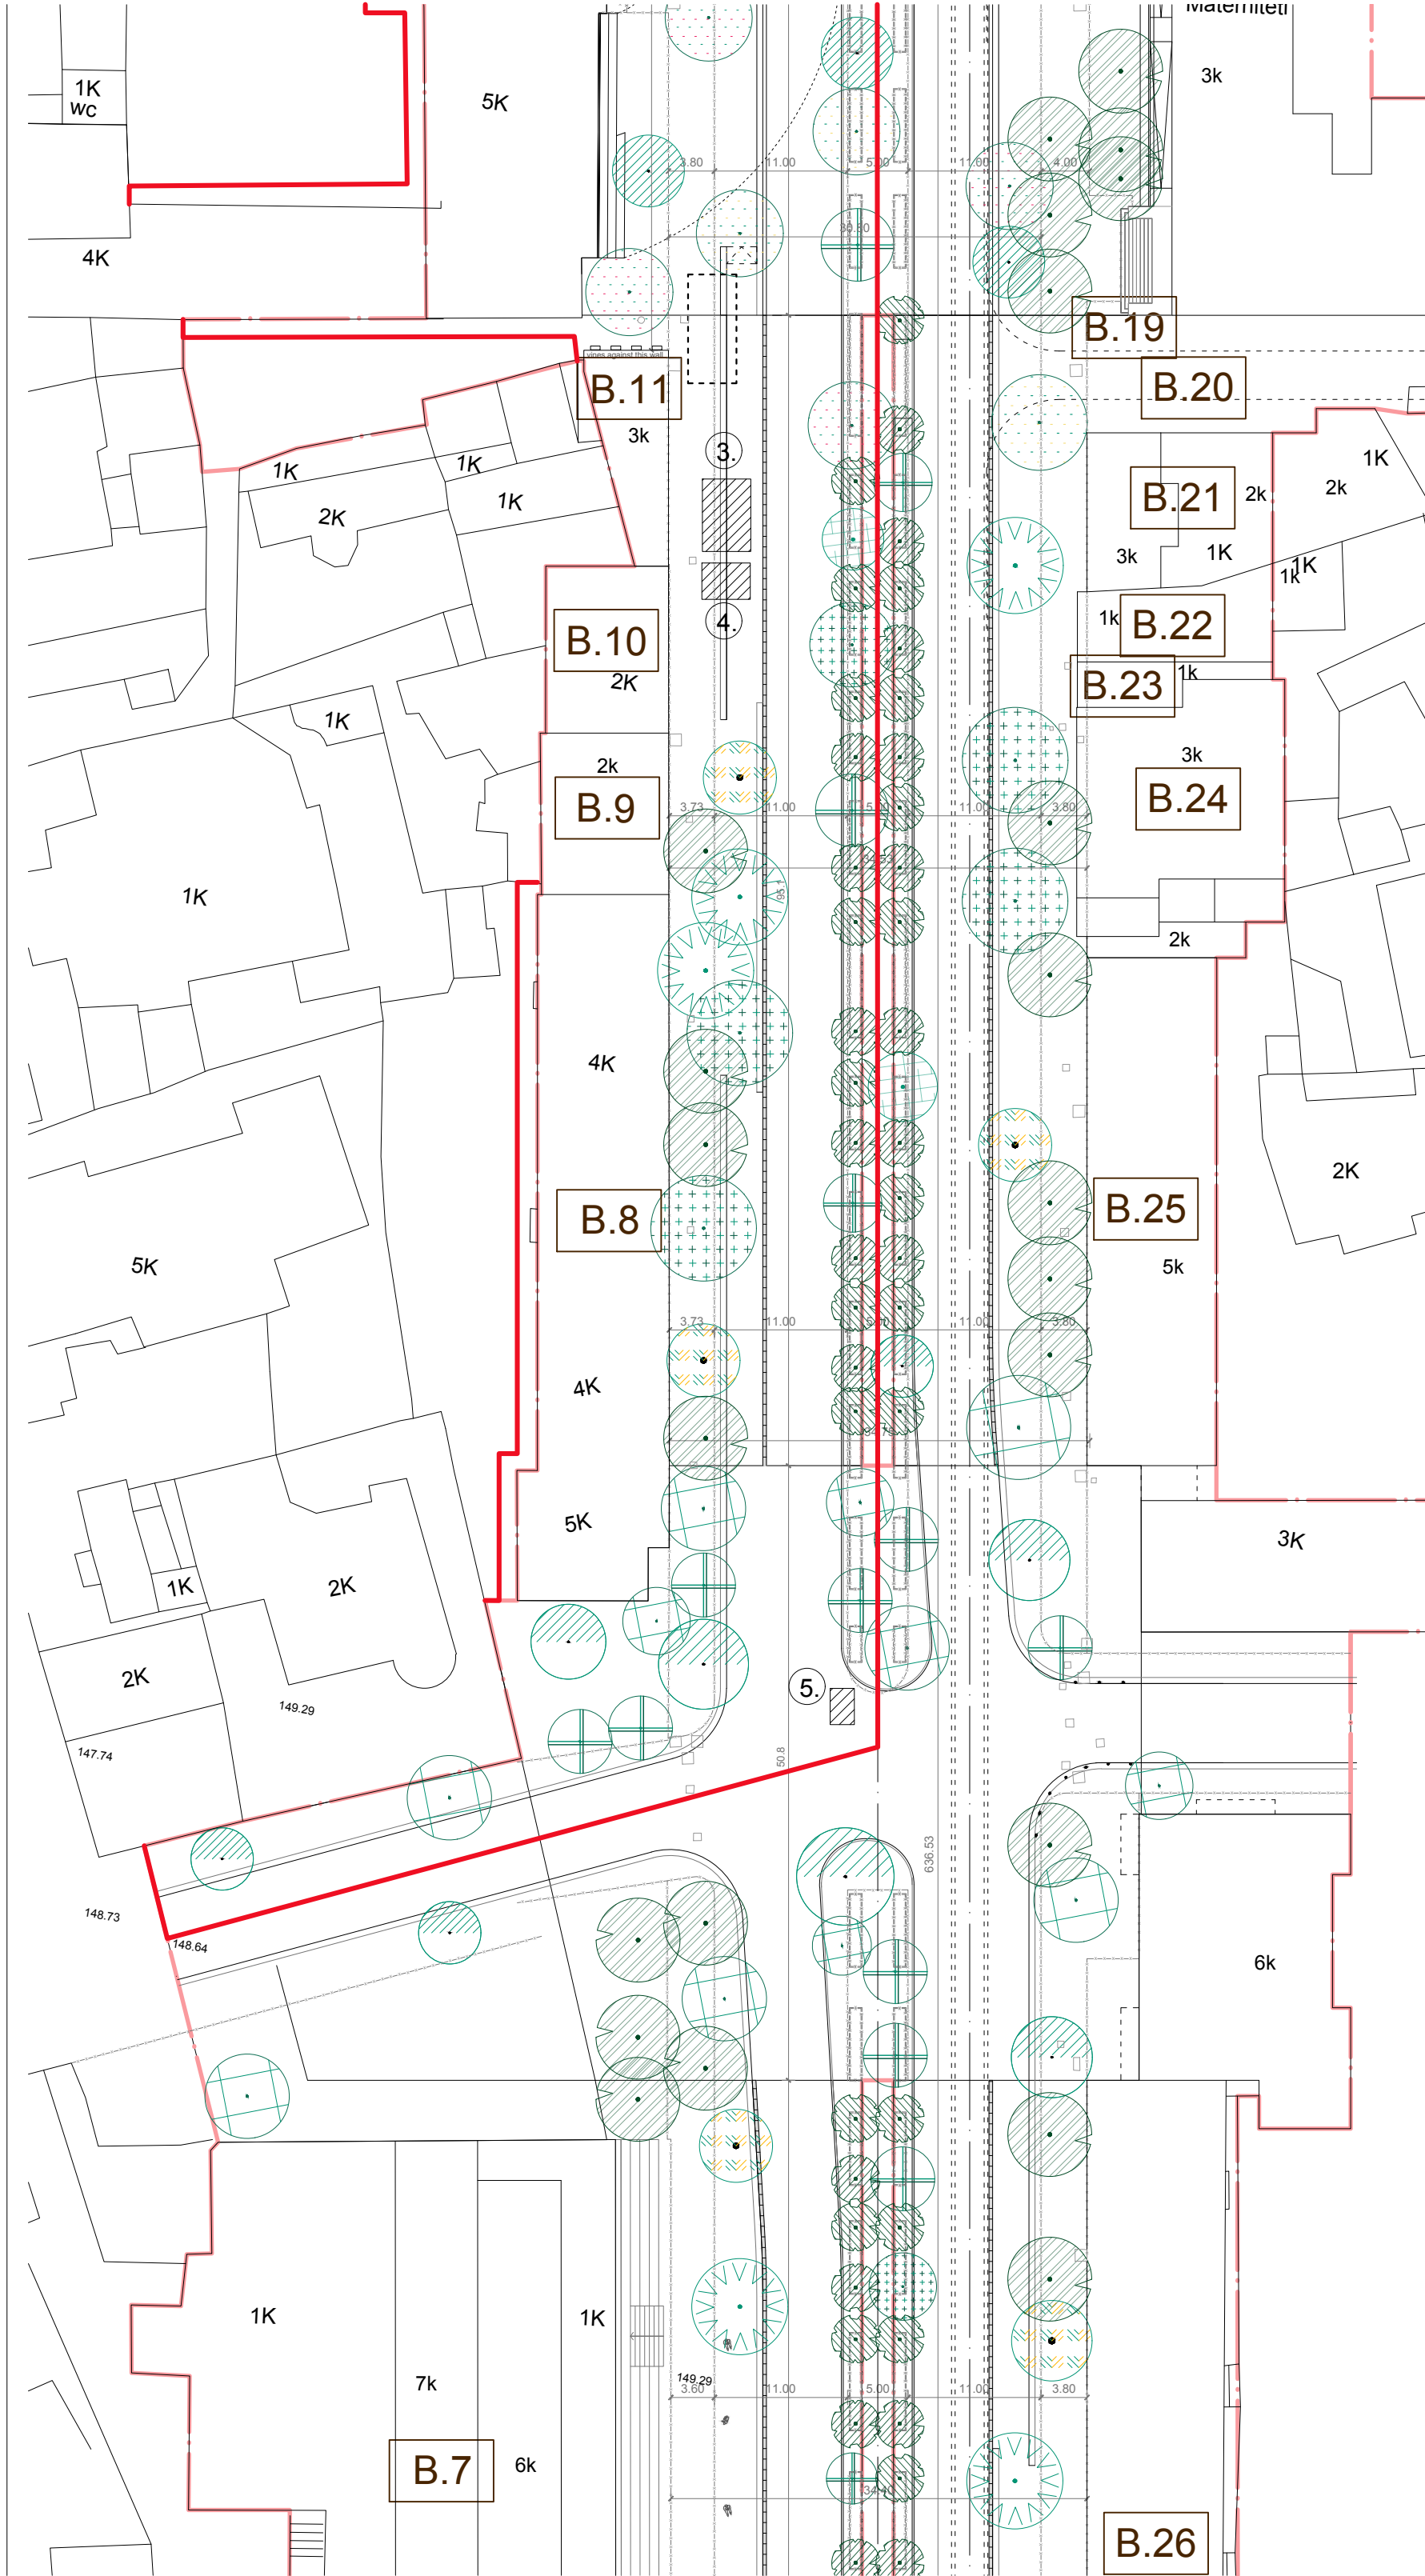
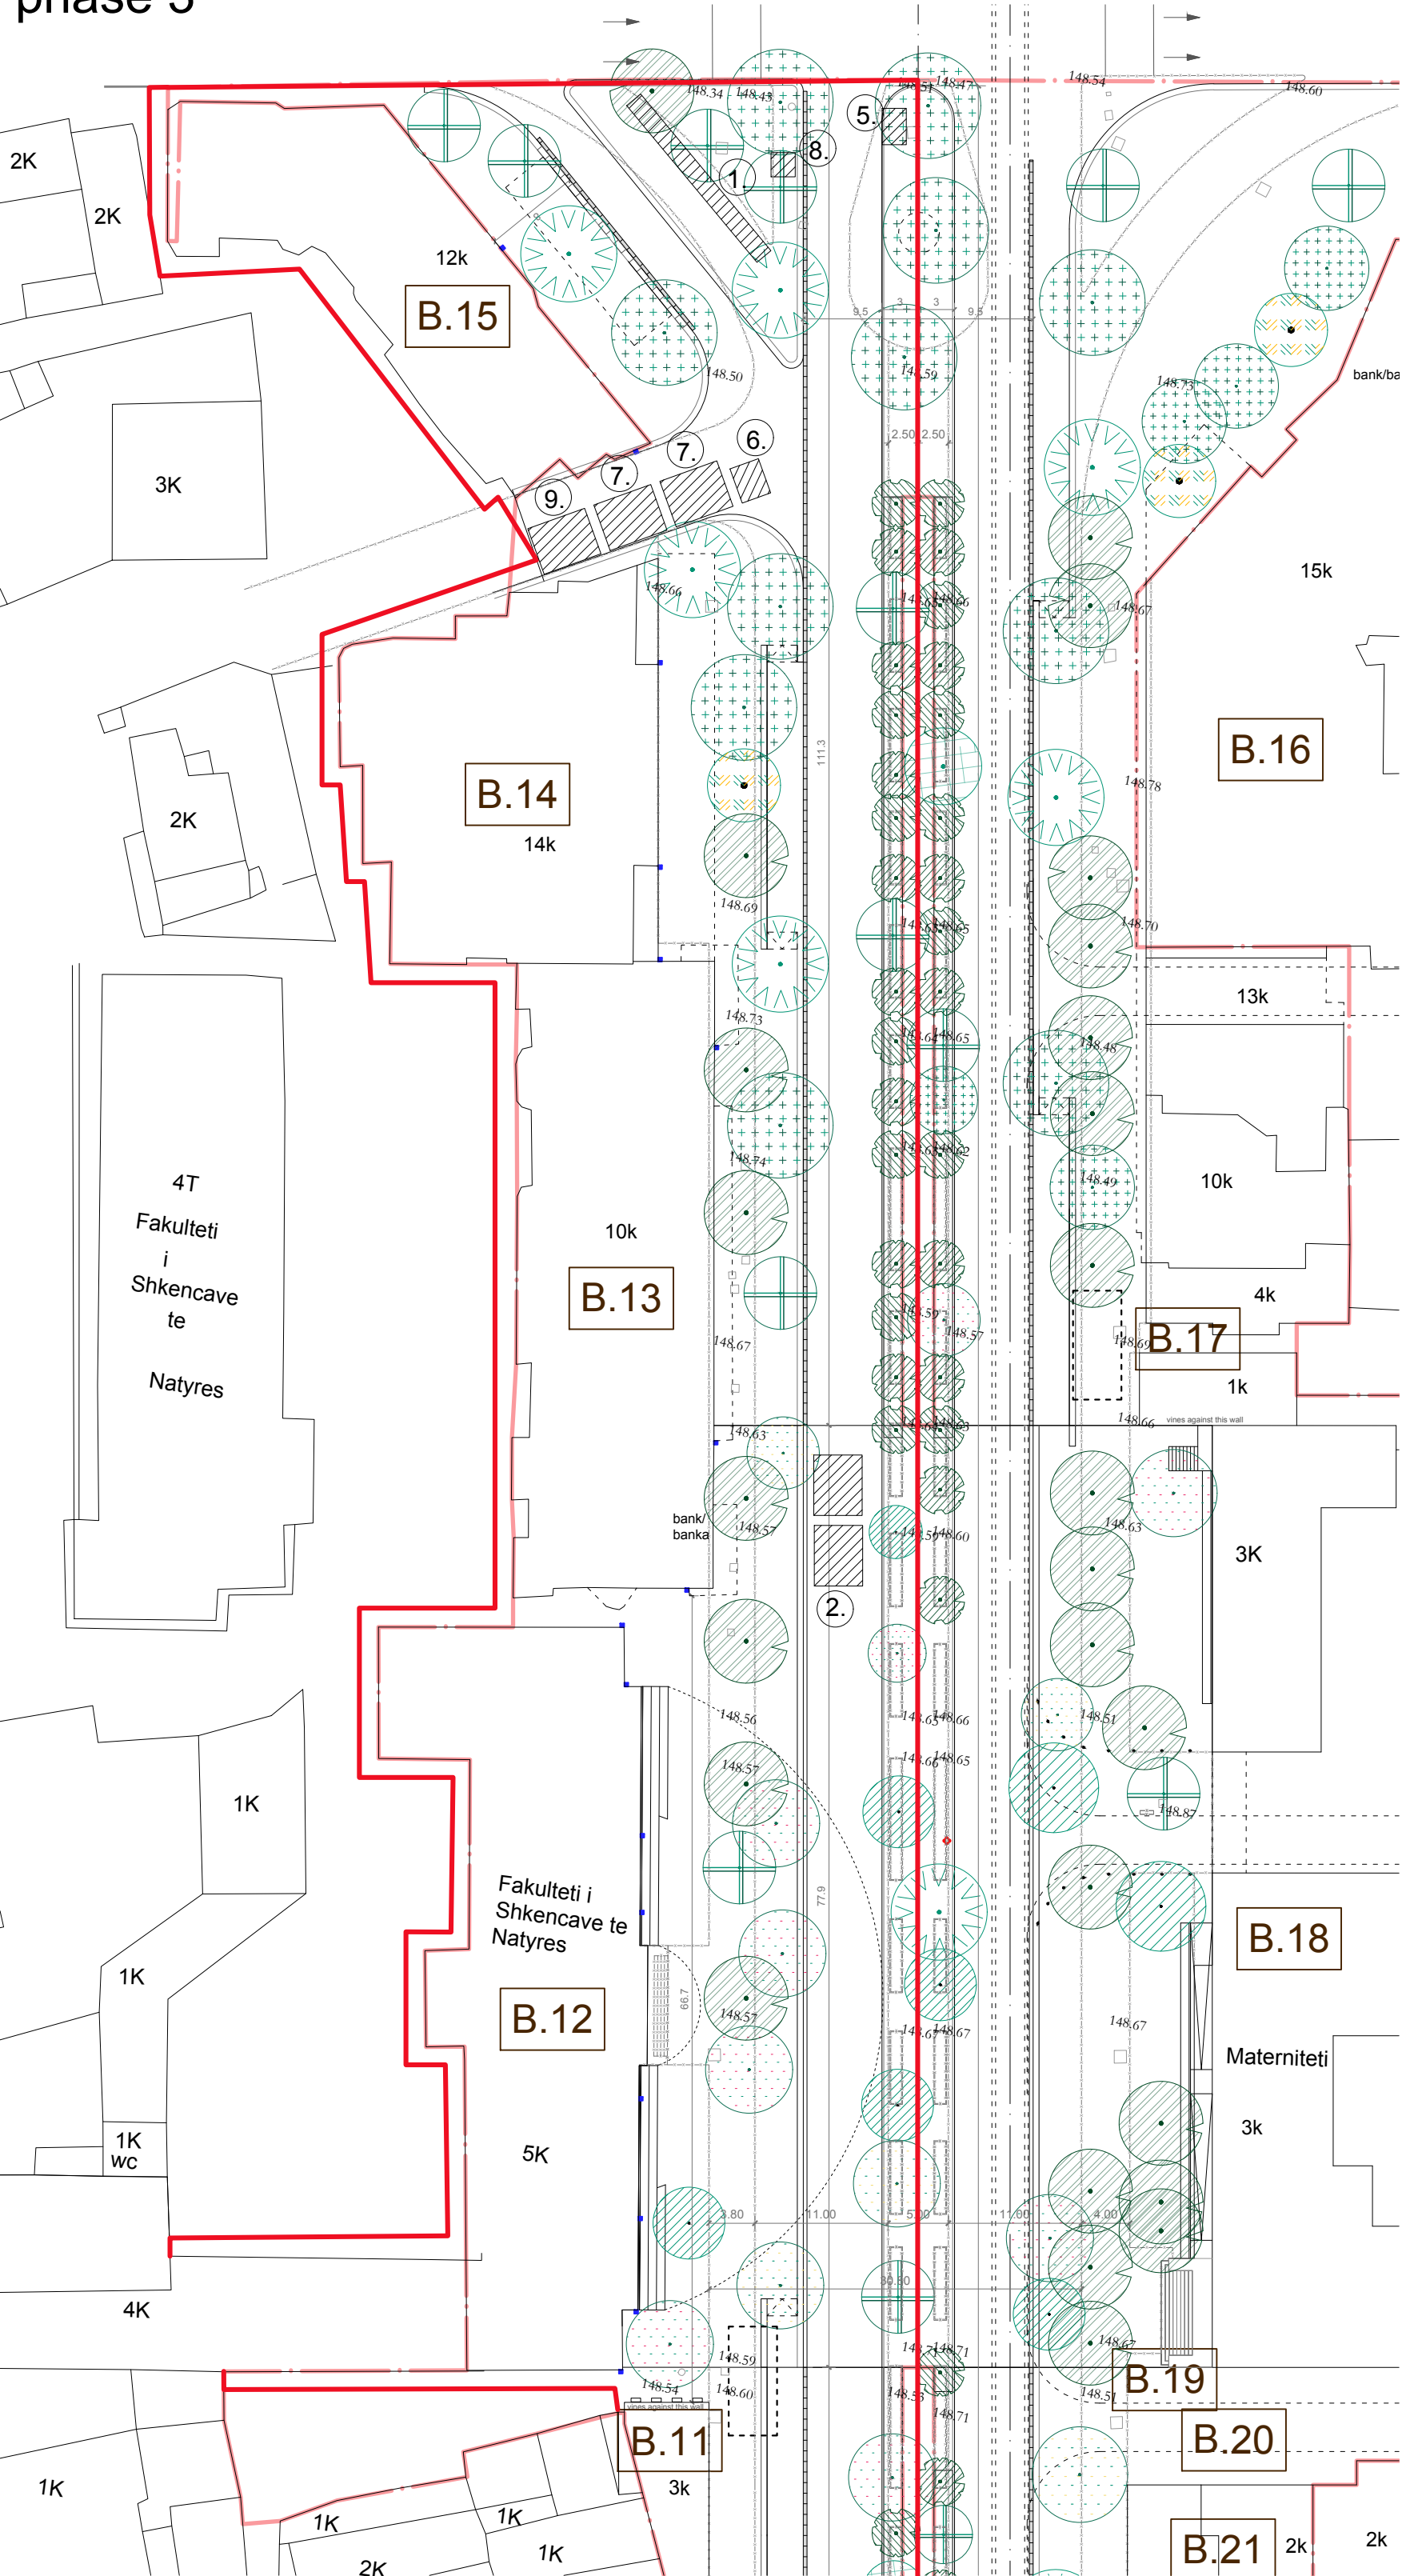


phase 2

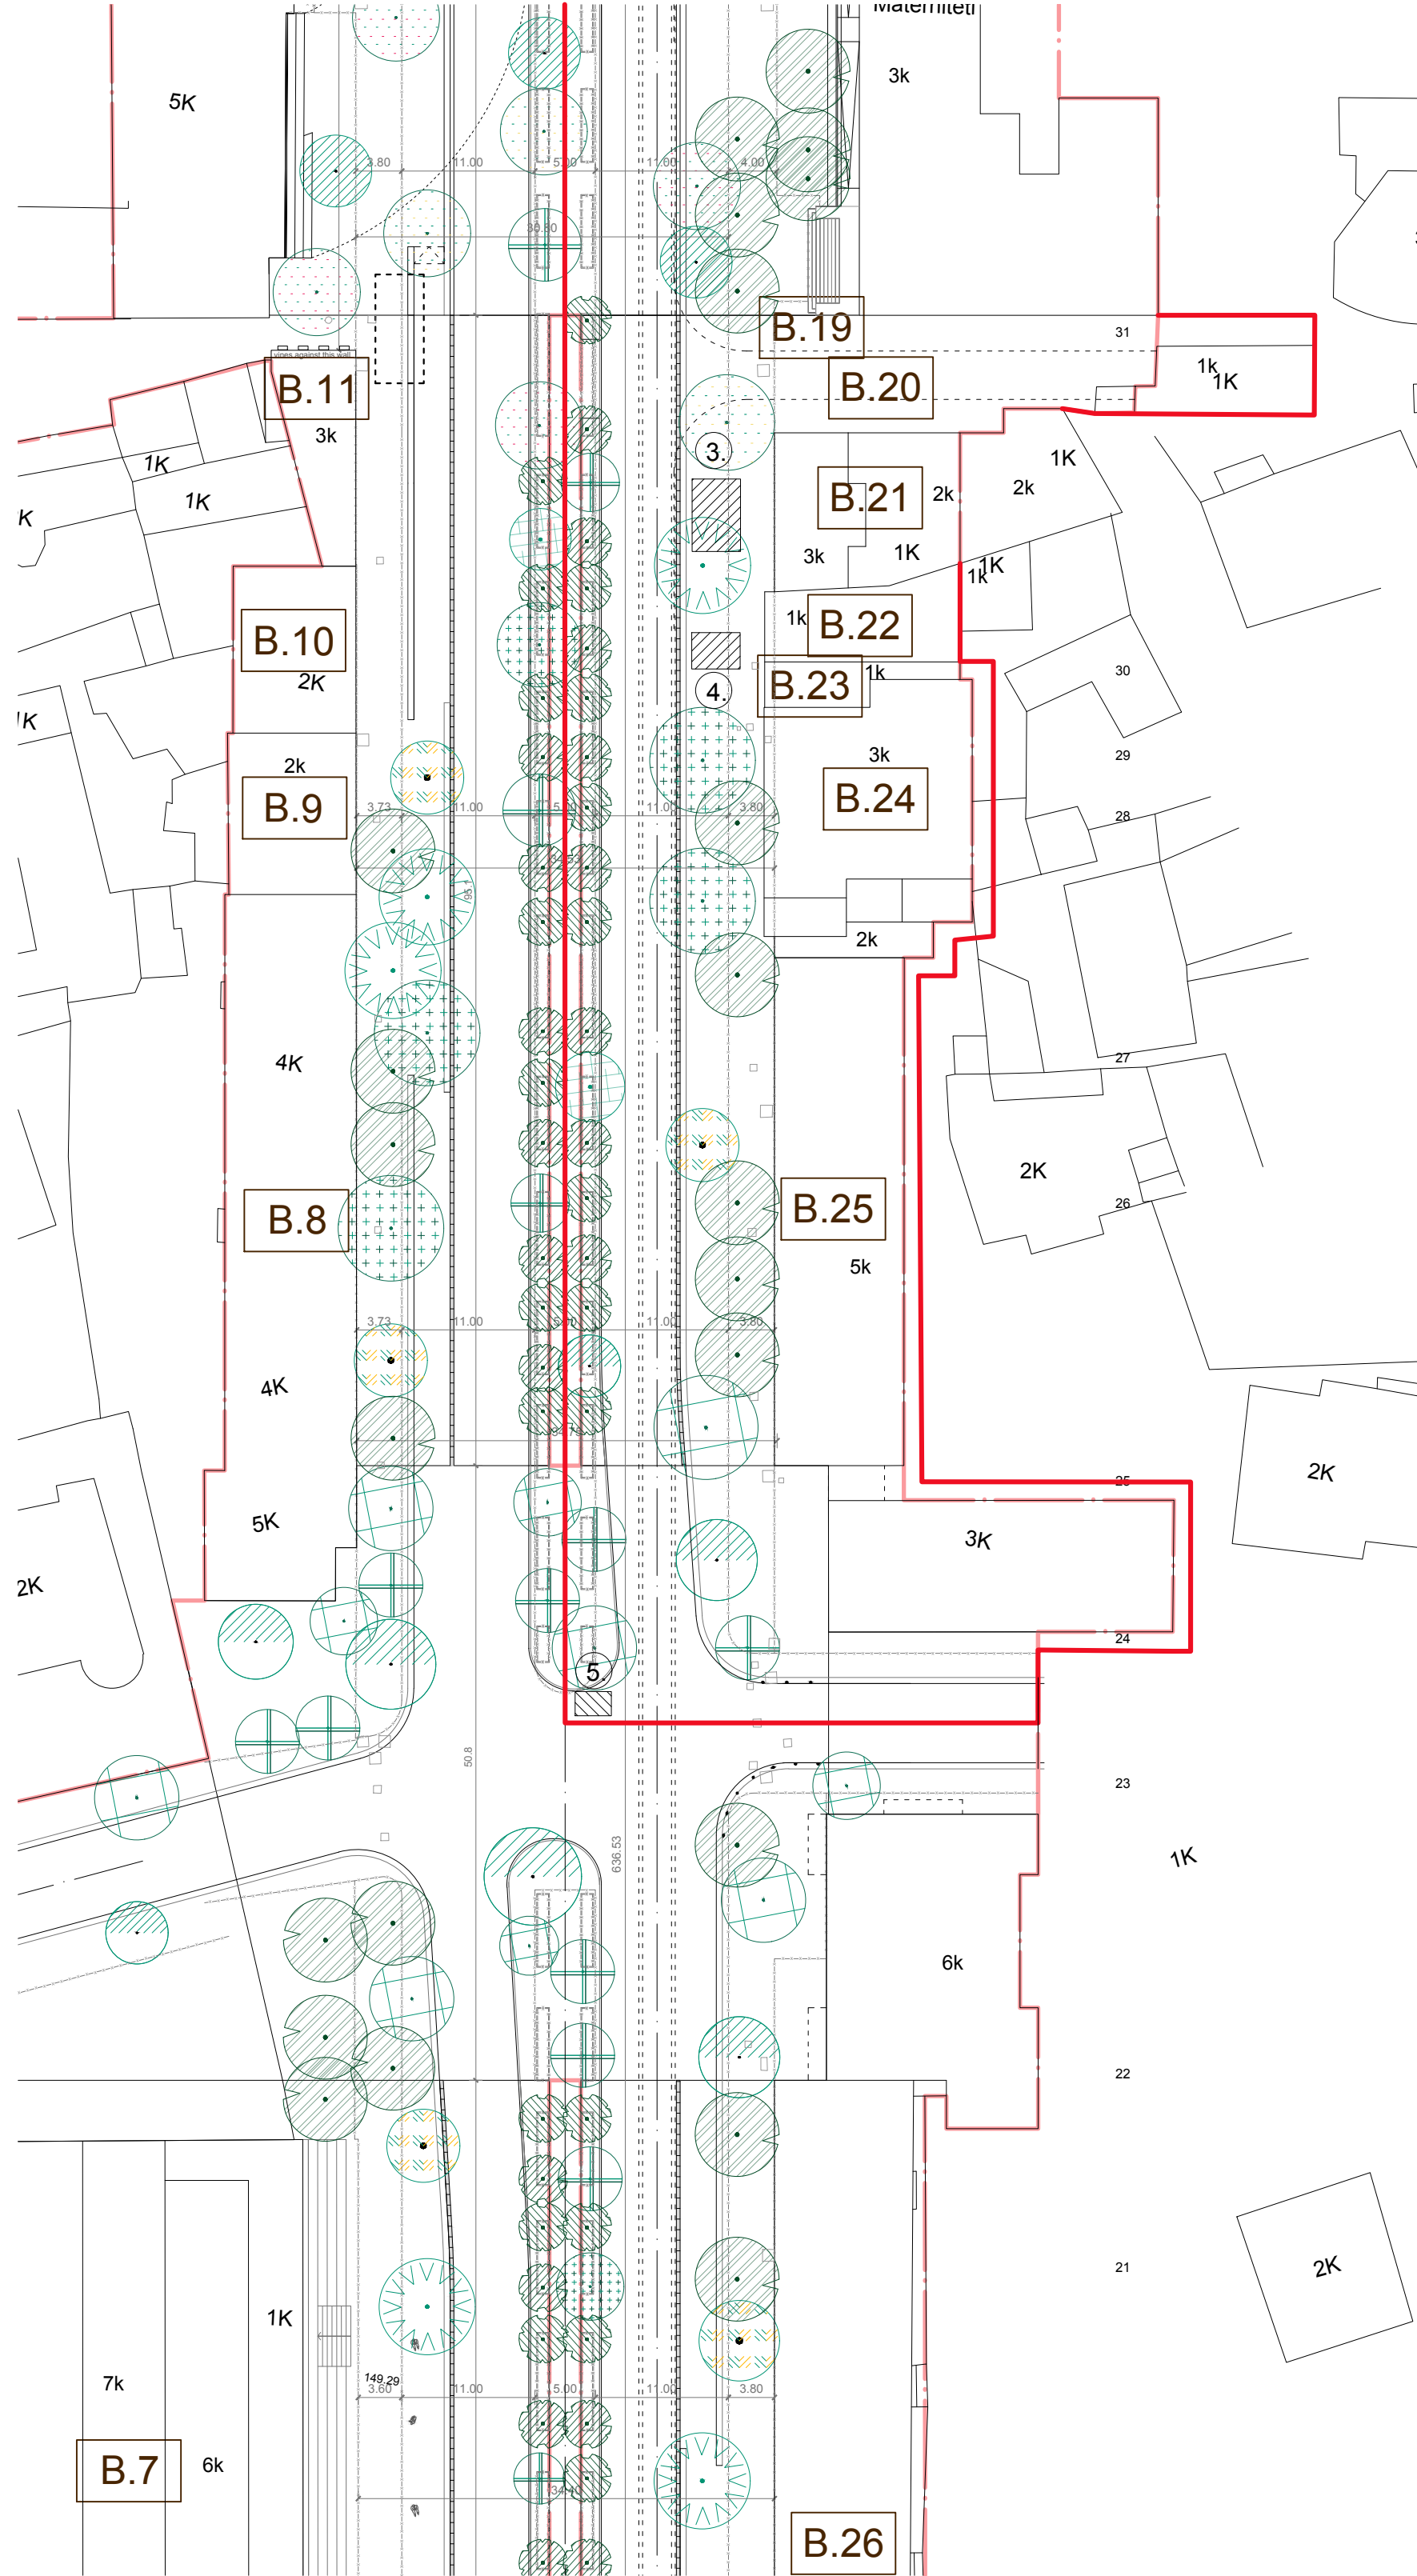
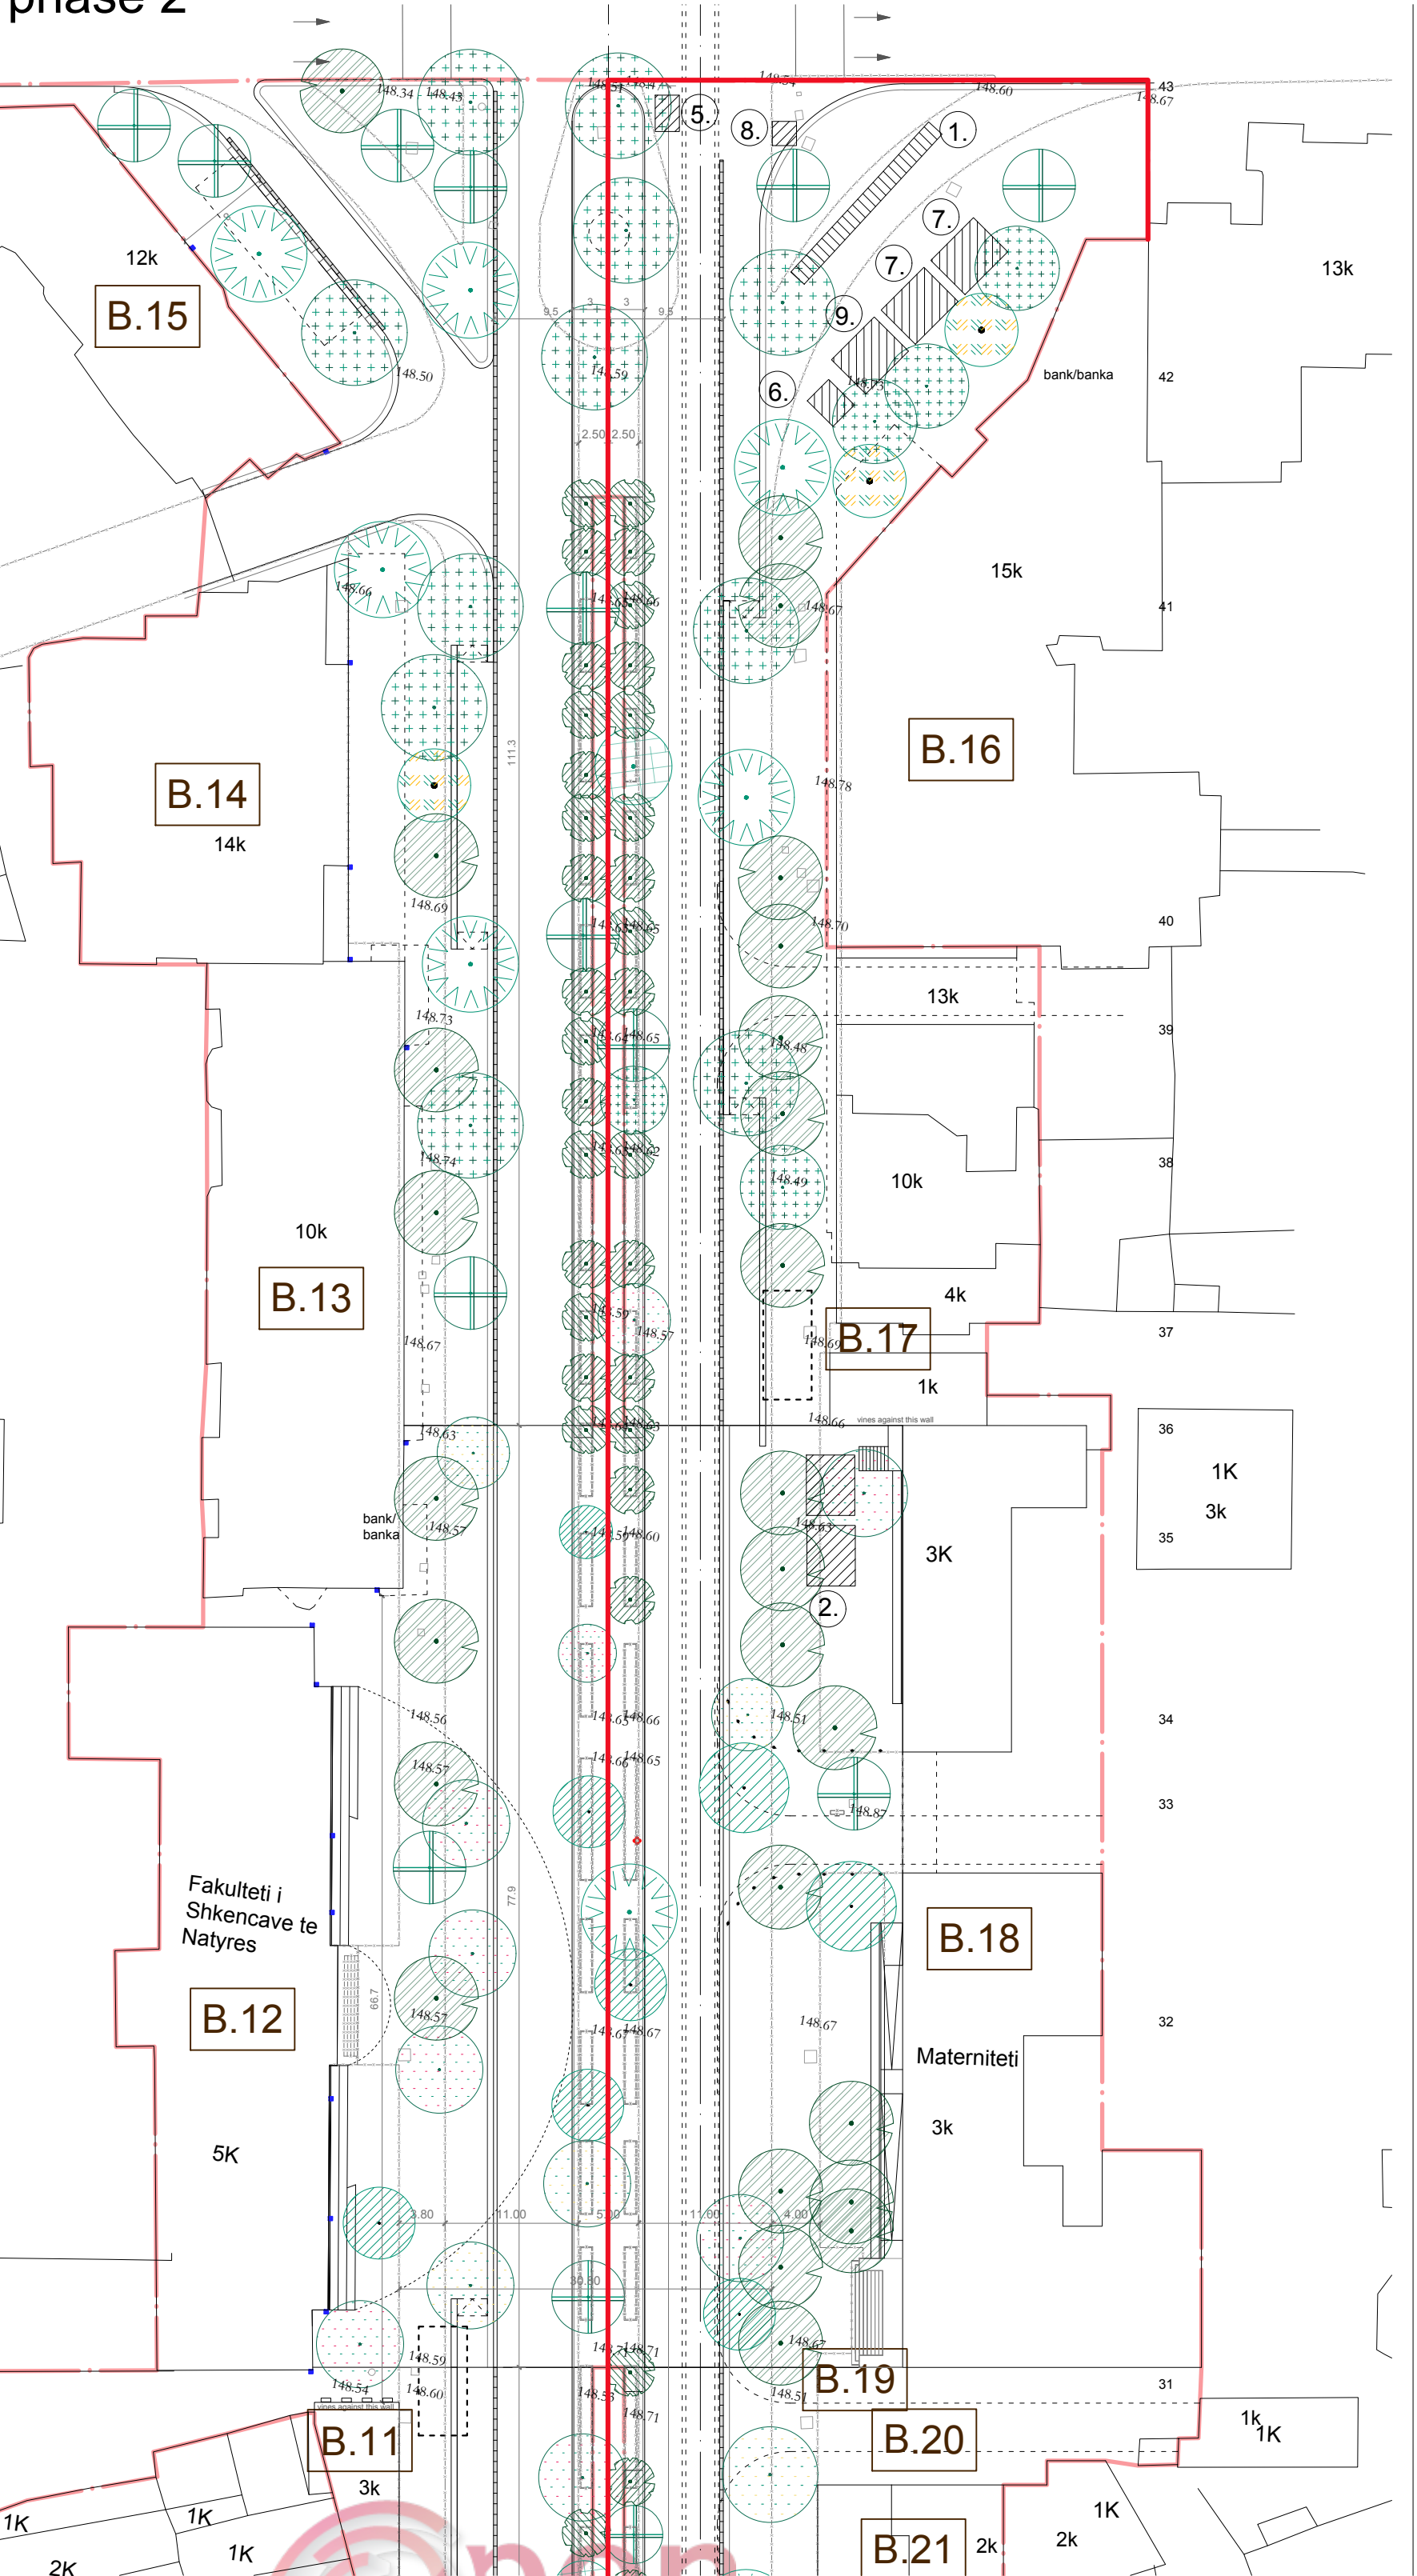


- Legenda / Legjenda :
- 1 Shesh per hekurin / Storing of rebars
 - 2 Shesh per pllaka / Storing of Tiles
 - 3 Shesh per llacin / Storing of mortar
 - 4 Shesh per cimenton / Storing of cement
 - 5 Grumbullim mbeturinash / Waste
 - 6 Depozita / Storage
 - 7 Zyra / Office
 - 8 Roja / Guard
 - 9 Tualet edhe Garderoba / Toilet and Guarderobe
- Rrethimi i kantient / fencing of the site

phase 4

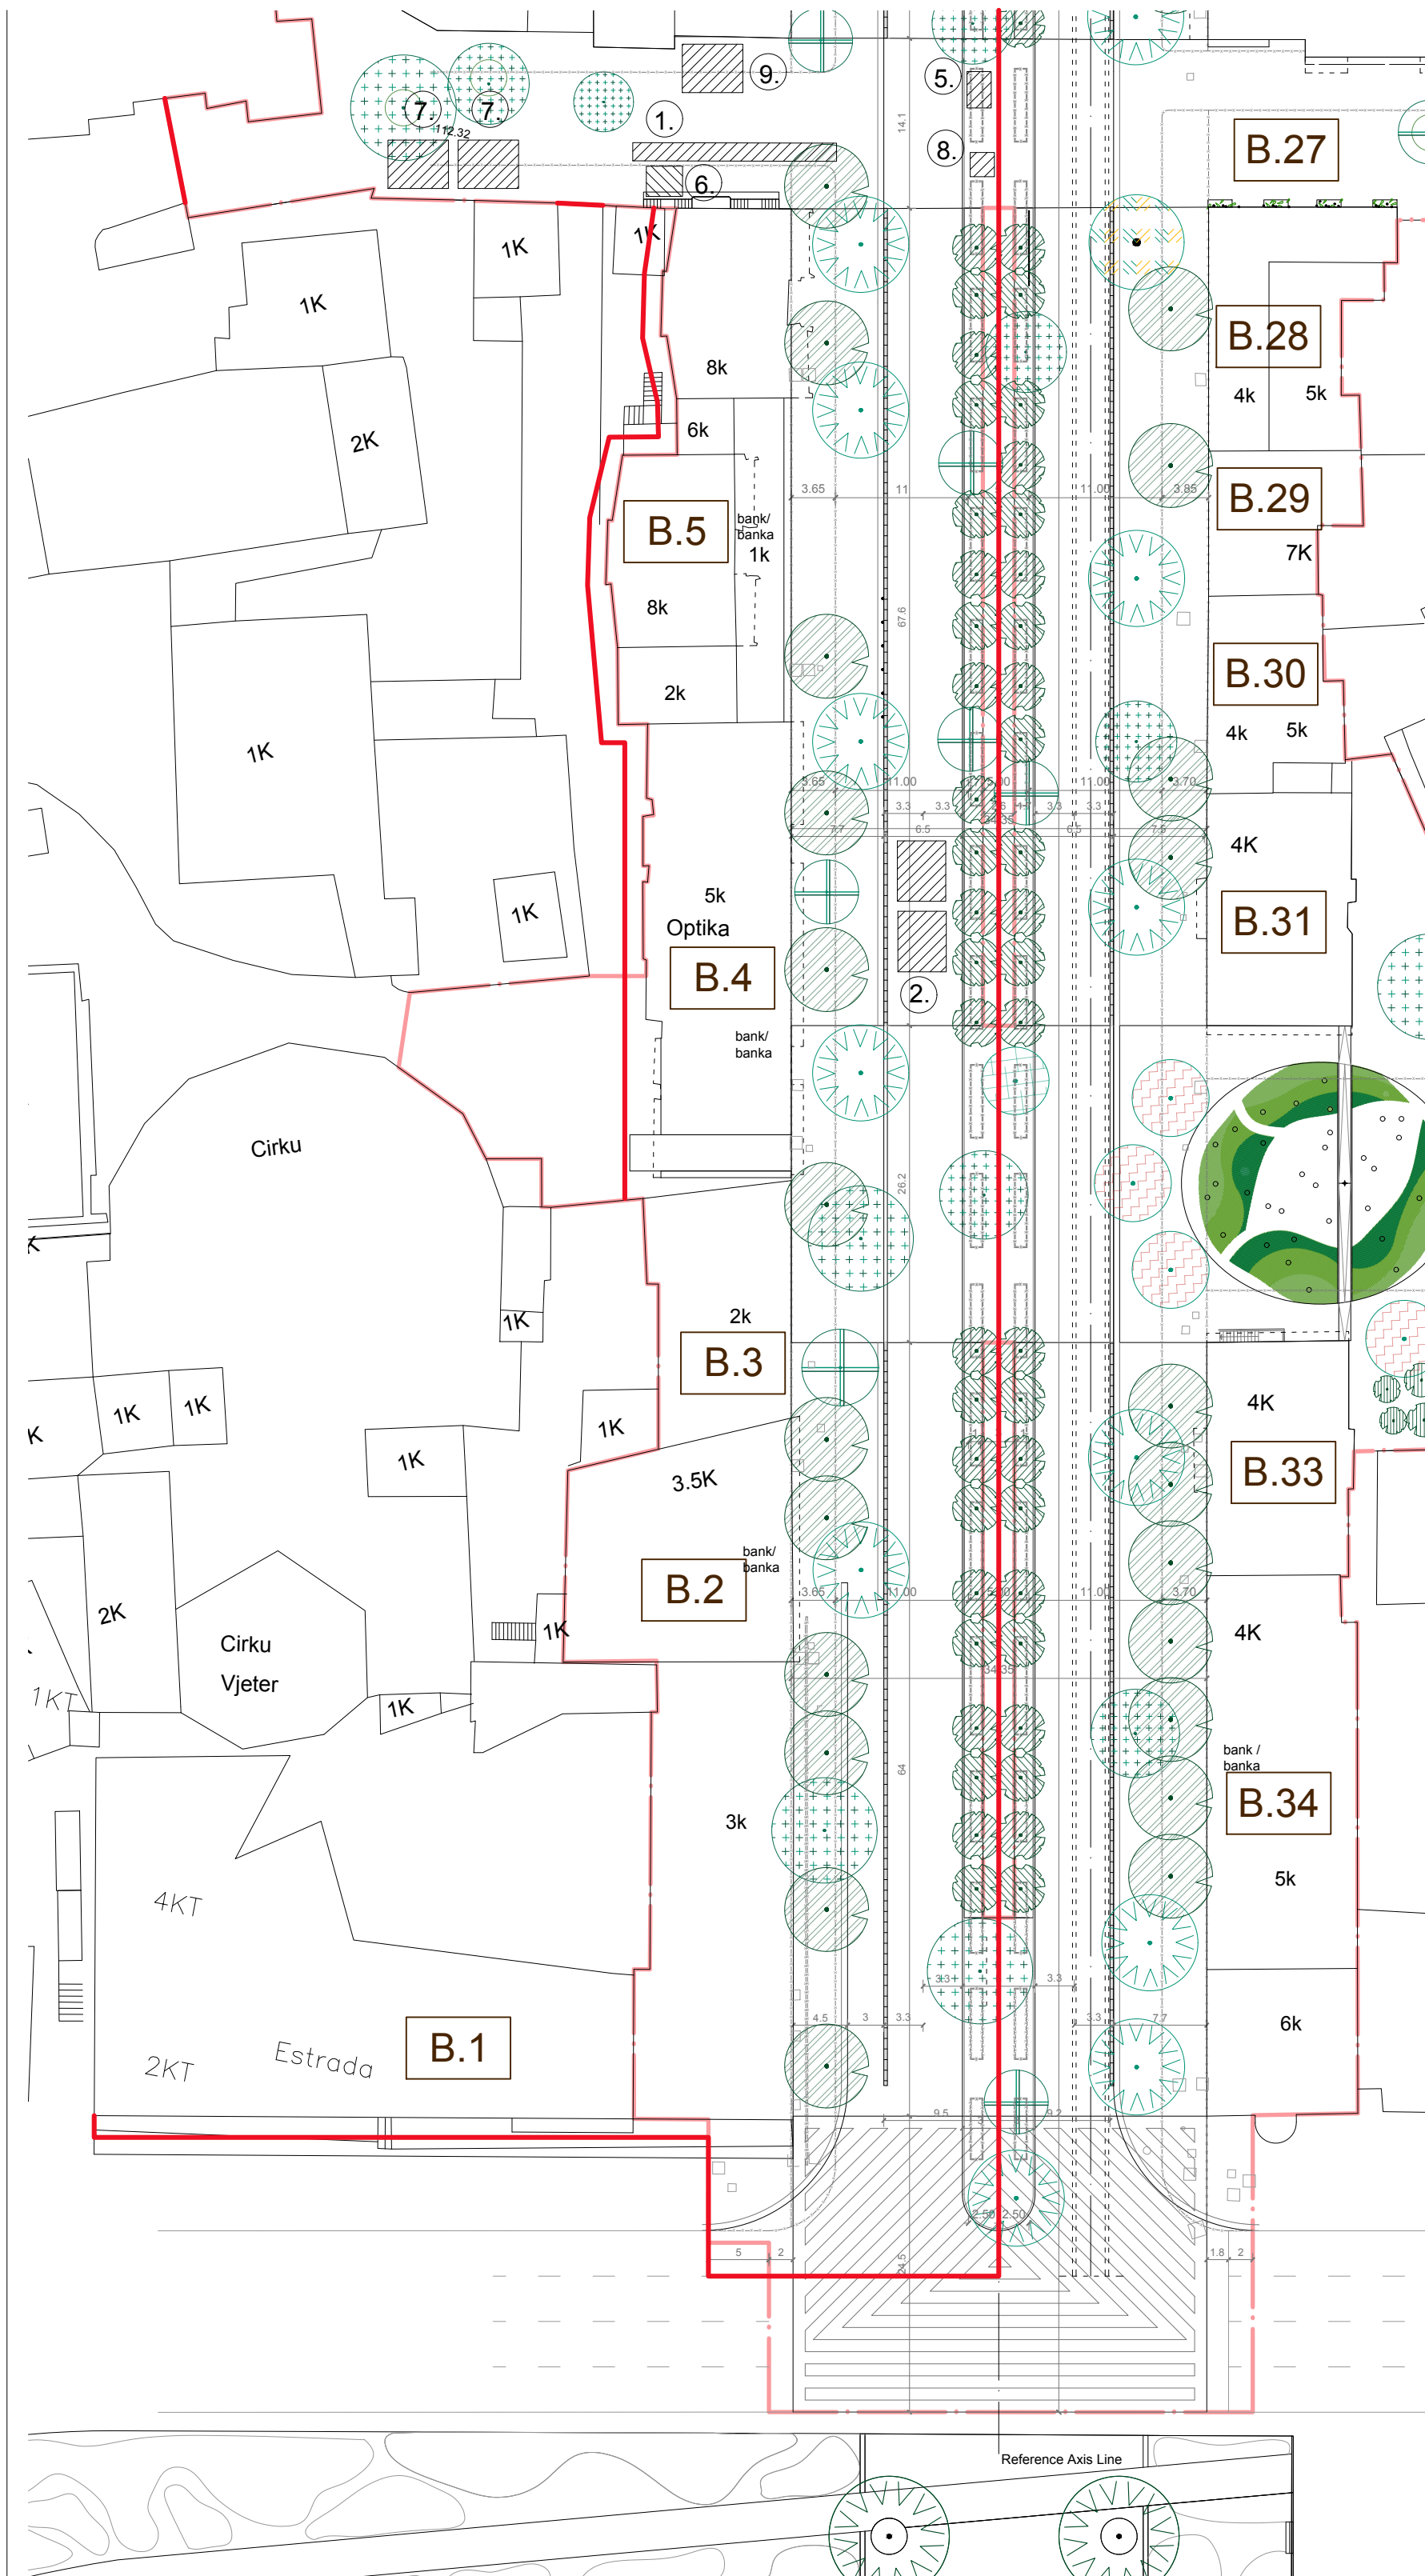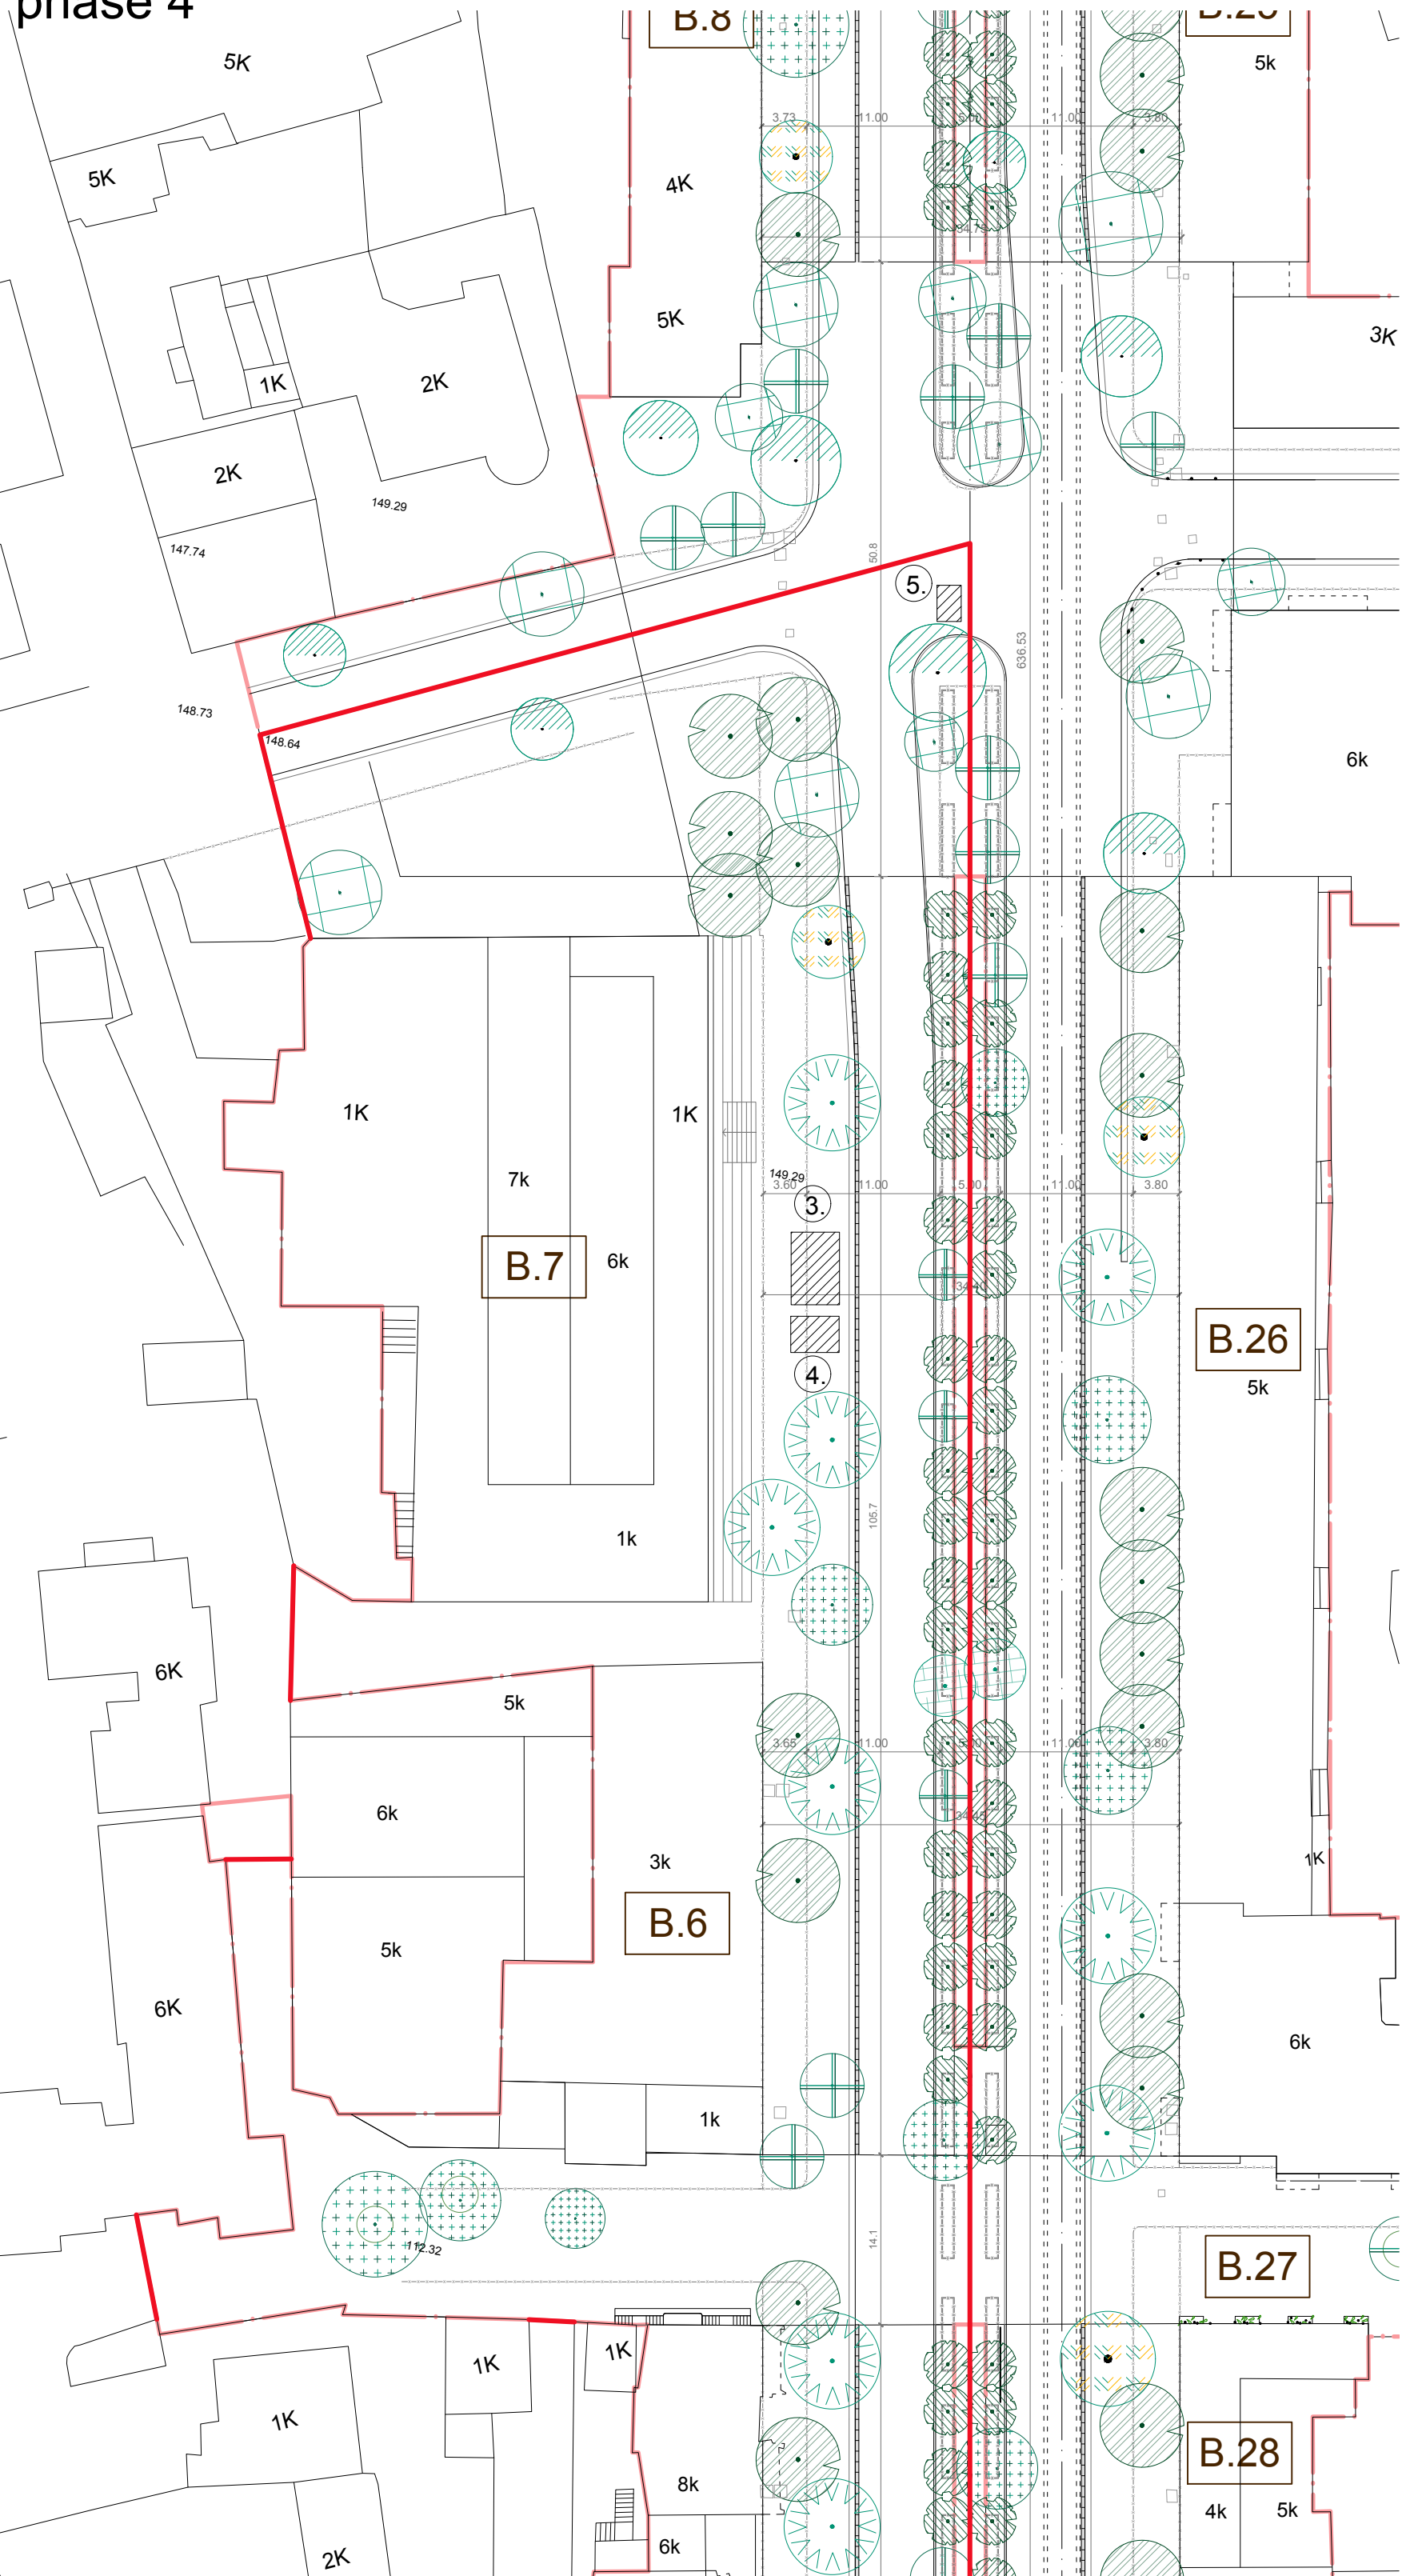

phase 1

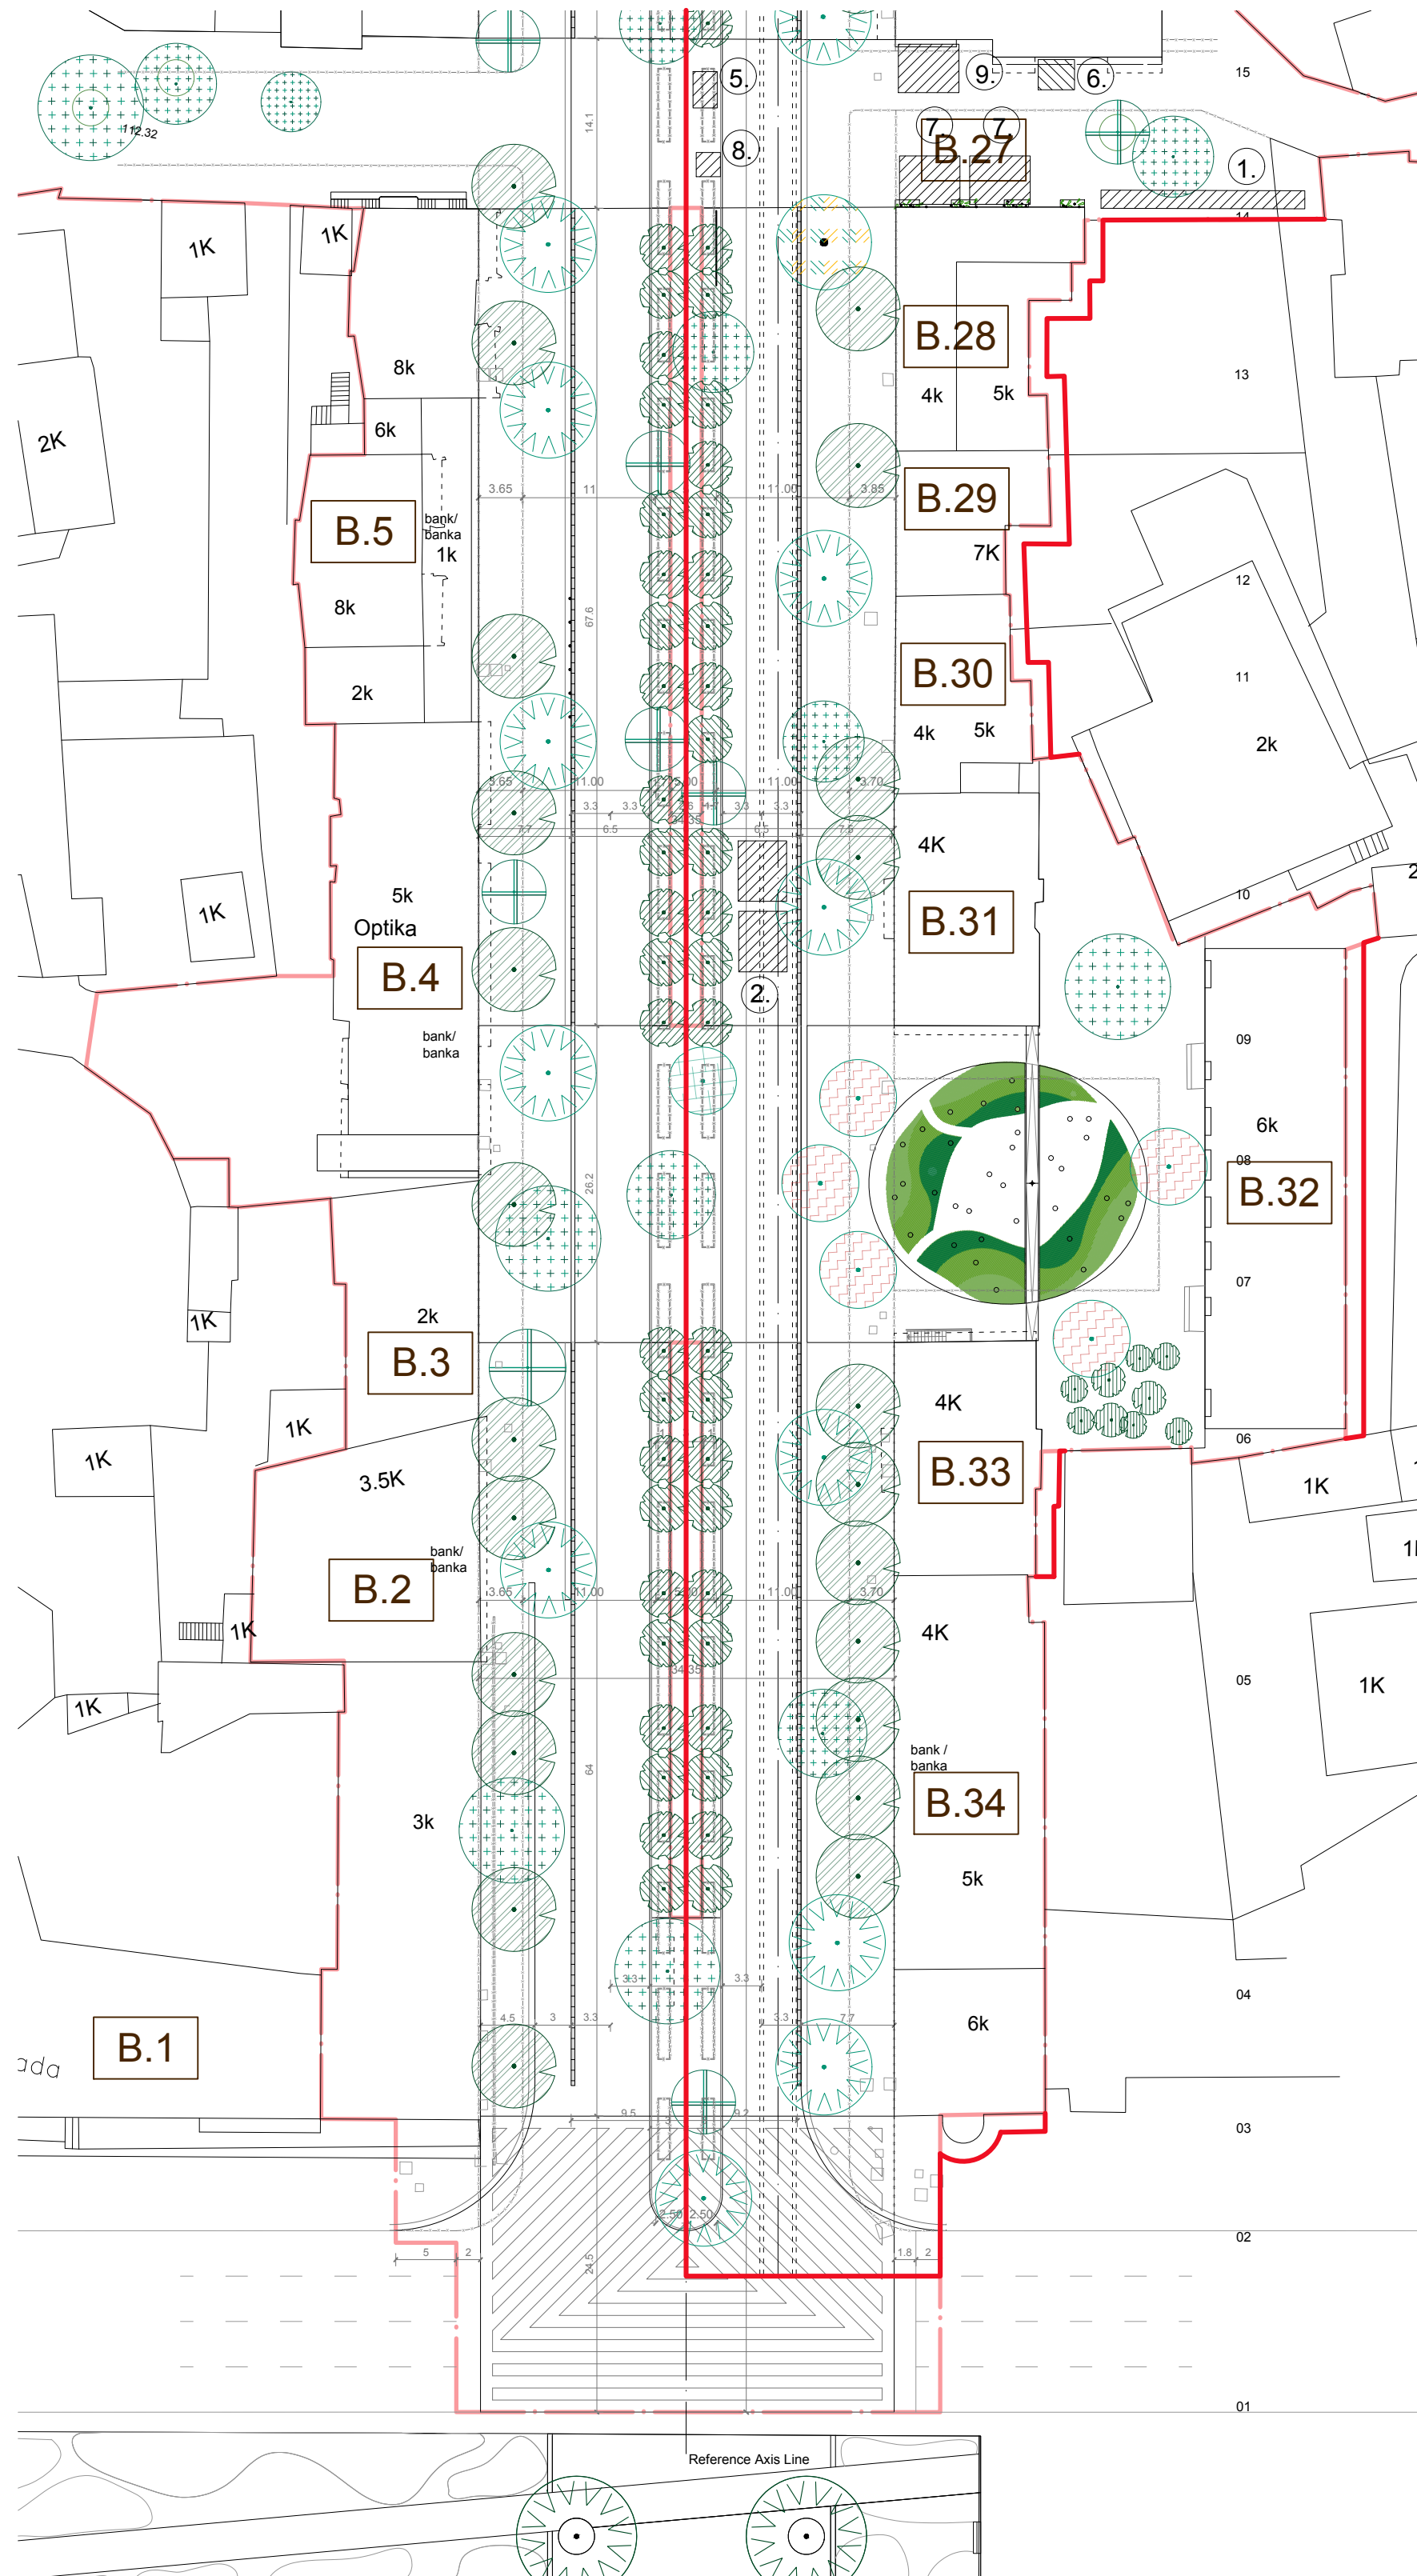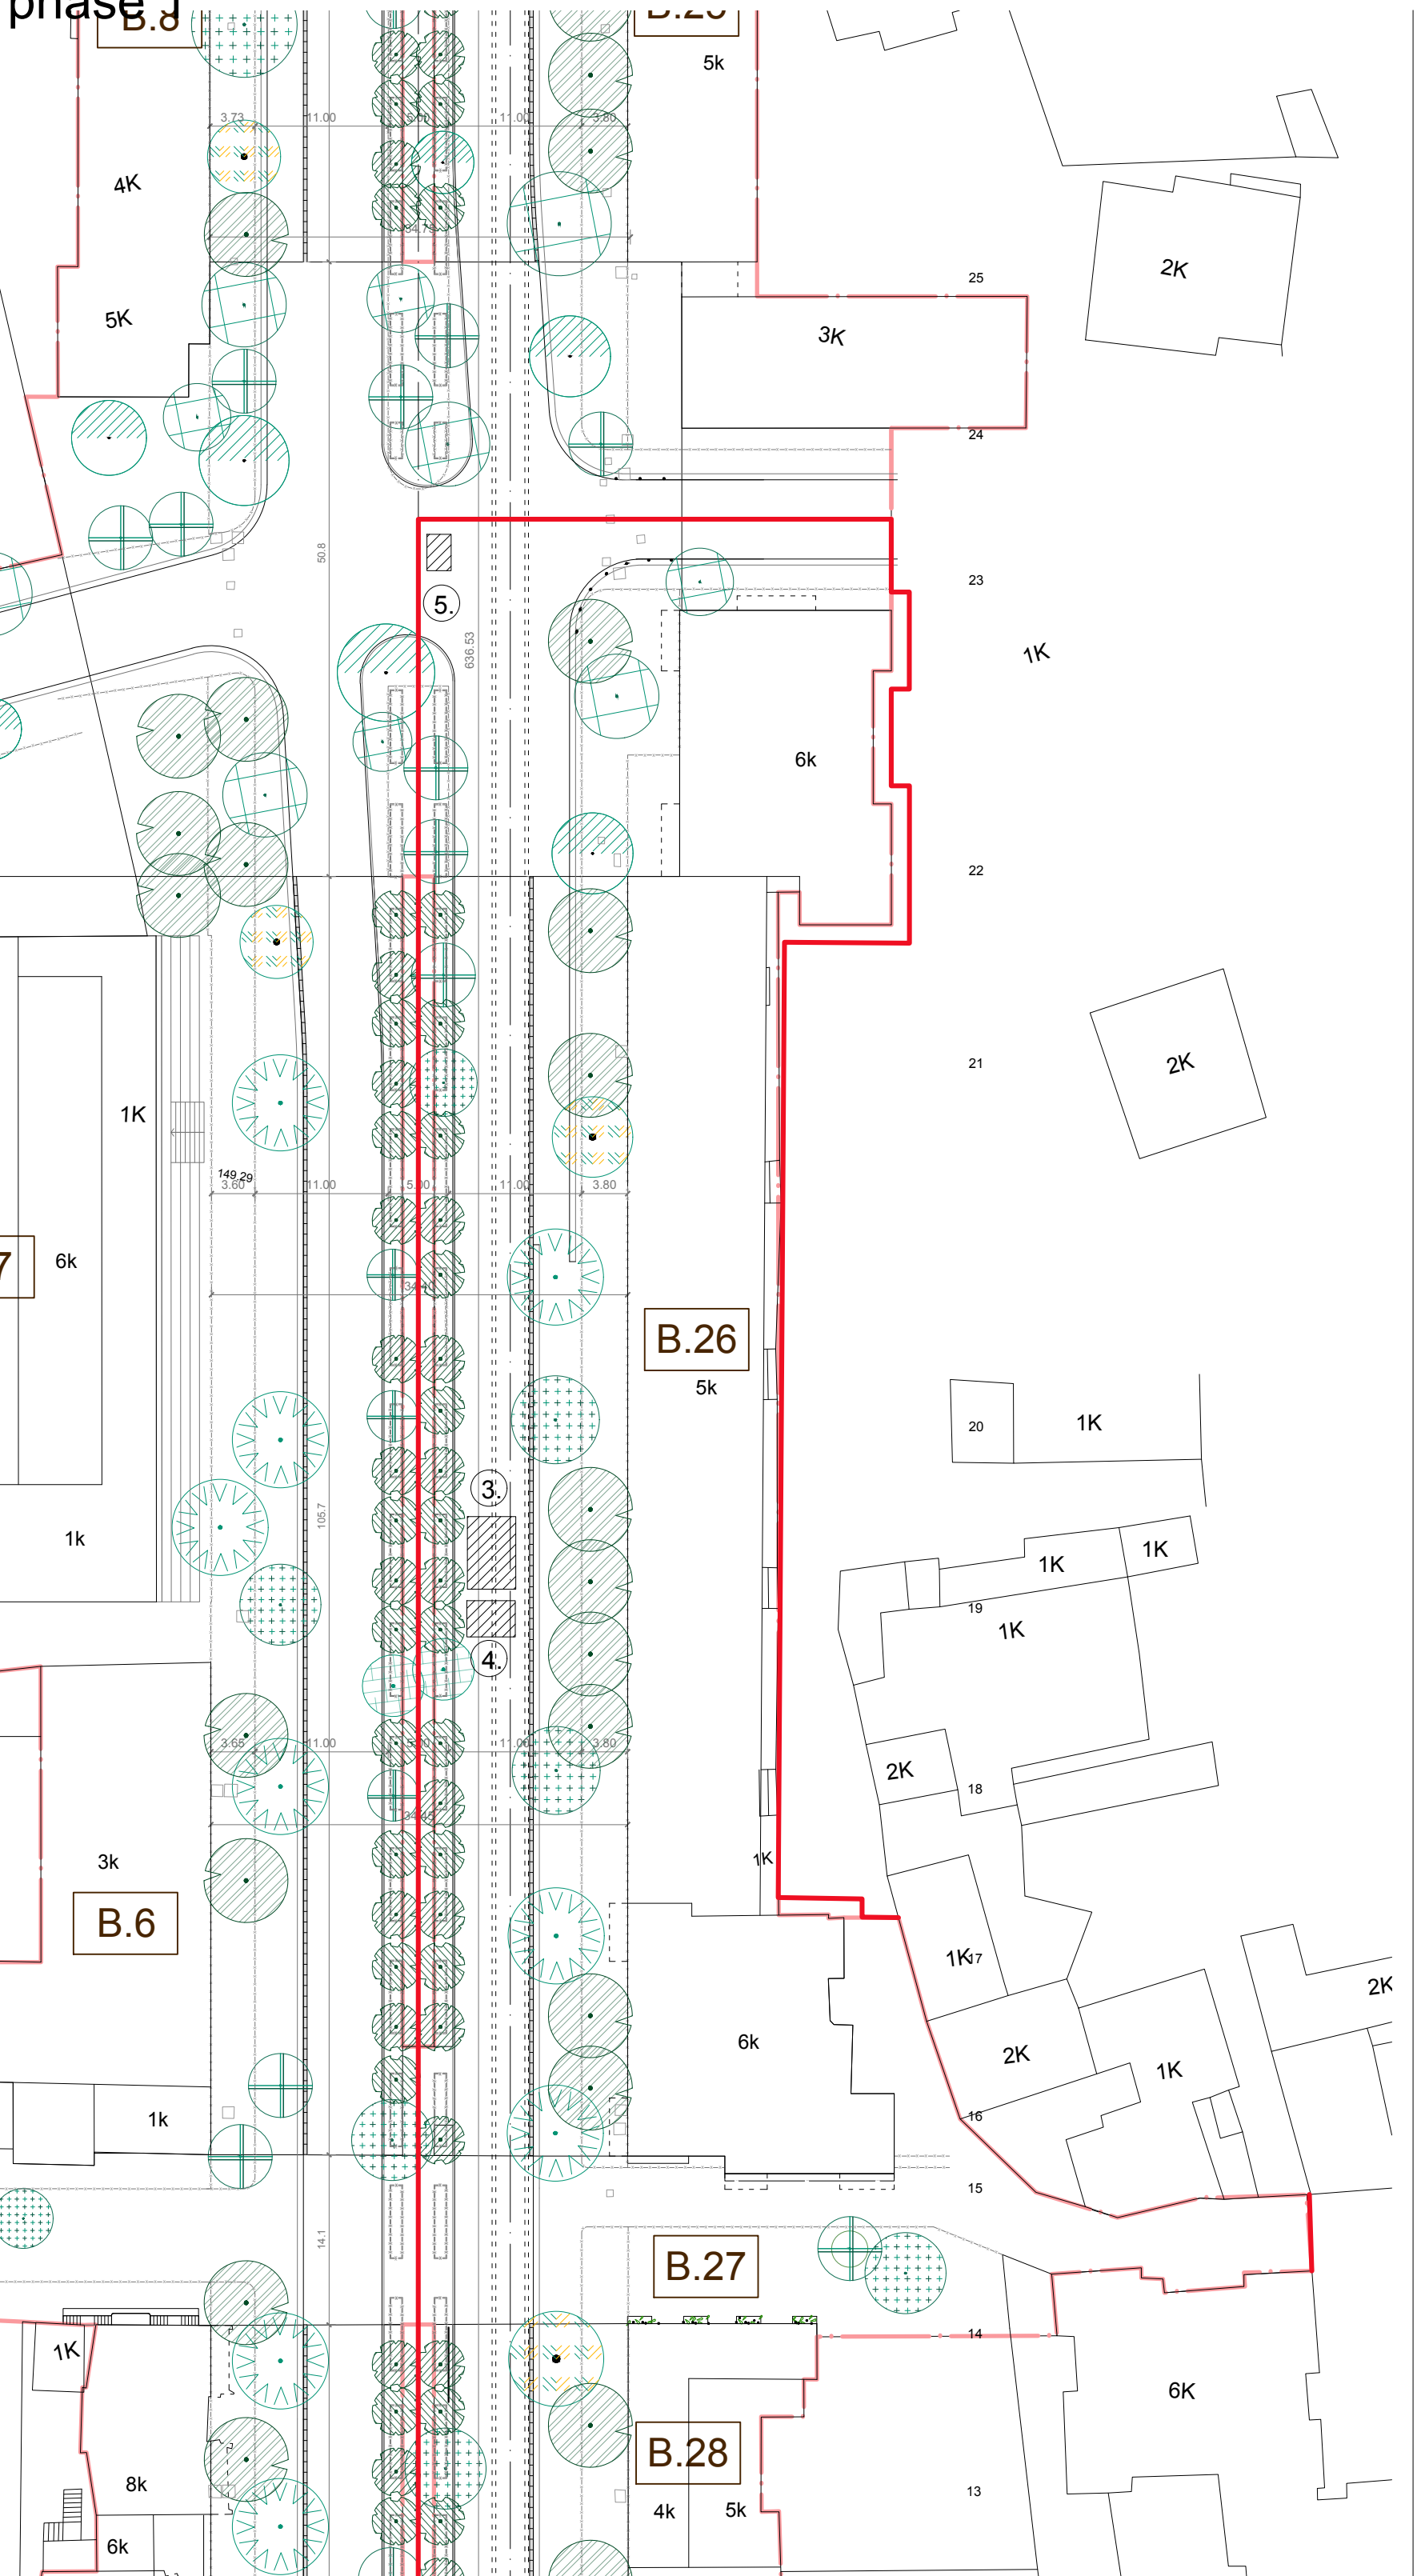

Notes / Shënime :

Rehabilitimi i Bulevardit Zogu i I
Projekt Zbatimi Përfundimtar

Client / Klient : Bashkia Tiranë

iRI N.6844 Signature / Firma :
Read and approved / Lexuar dhe aprovuar

Gentian Lipe K1308/2 Signature / Firma :
Read and approved / Lexuar dhe aprovuar

HYDRO&ENERGY N. 5820 / 3 Signature / Firma :
Read and approved / Lexuar dhe aprovuar

Eurotest N.6700/1 Signature / Firma :
Read and approved / Lexuar dhe aprovuar

Daniel Gjoni R.P.46 Signature / Firma :
Read and approved / Lexuar dhe aprovuar

ALL DIMENSIONS HAVE TO BE VERIFIED BY THE CONTRACTOR ON THE CONSTRUCTION SITE
TE GJITHA DIMENSIONET DUHET TE VERIFIKOHEN NGA KONTRAKTORIN NE VEND
IMPORTANT: These drawings are property of iRI. Ruget DERVISH
E RENOËSIRIME: Keto vizime jane pronë e iRI. Ruget DERVISH
HANA, or 8 karti (page) = 100% TIRAMA. Copy, multiplication or distribution without parties of these plans (or any part of it) without written permission of iRI is prohibited.

issuer/punoi:	plan no/mr. i fletës:	Plan Organizimi i Kantient	
A	_01_2		
phase/faza:	date/data:	scale/shkalla:	format:
PZ	05/02/2019	1/500	A0